



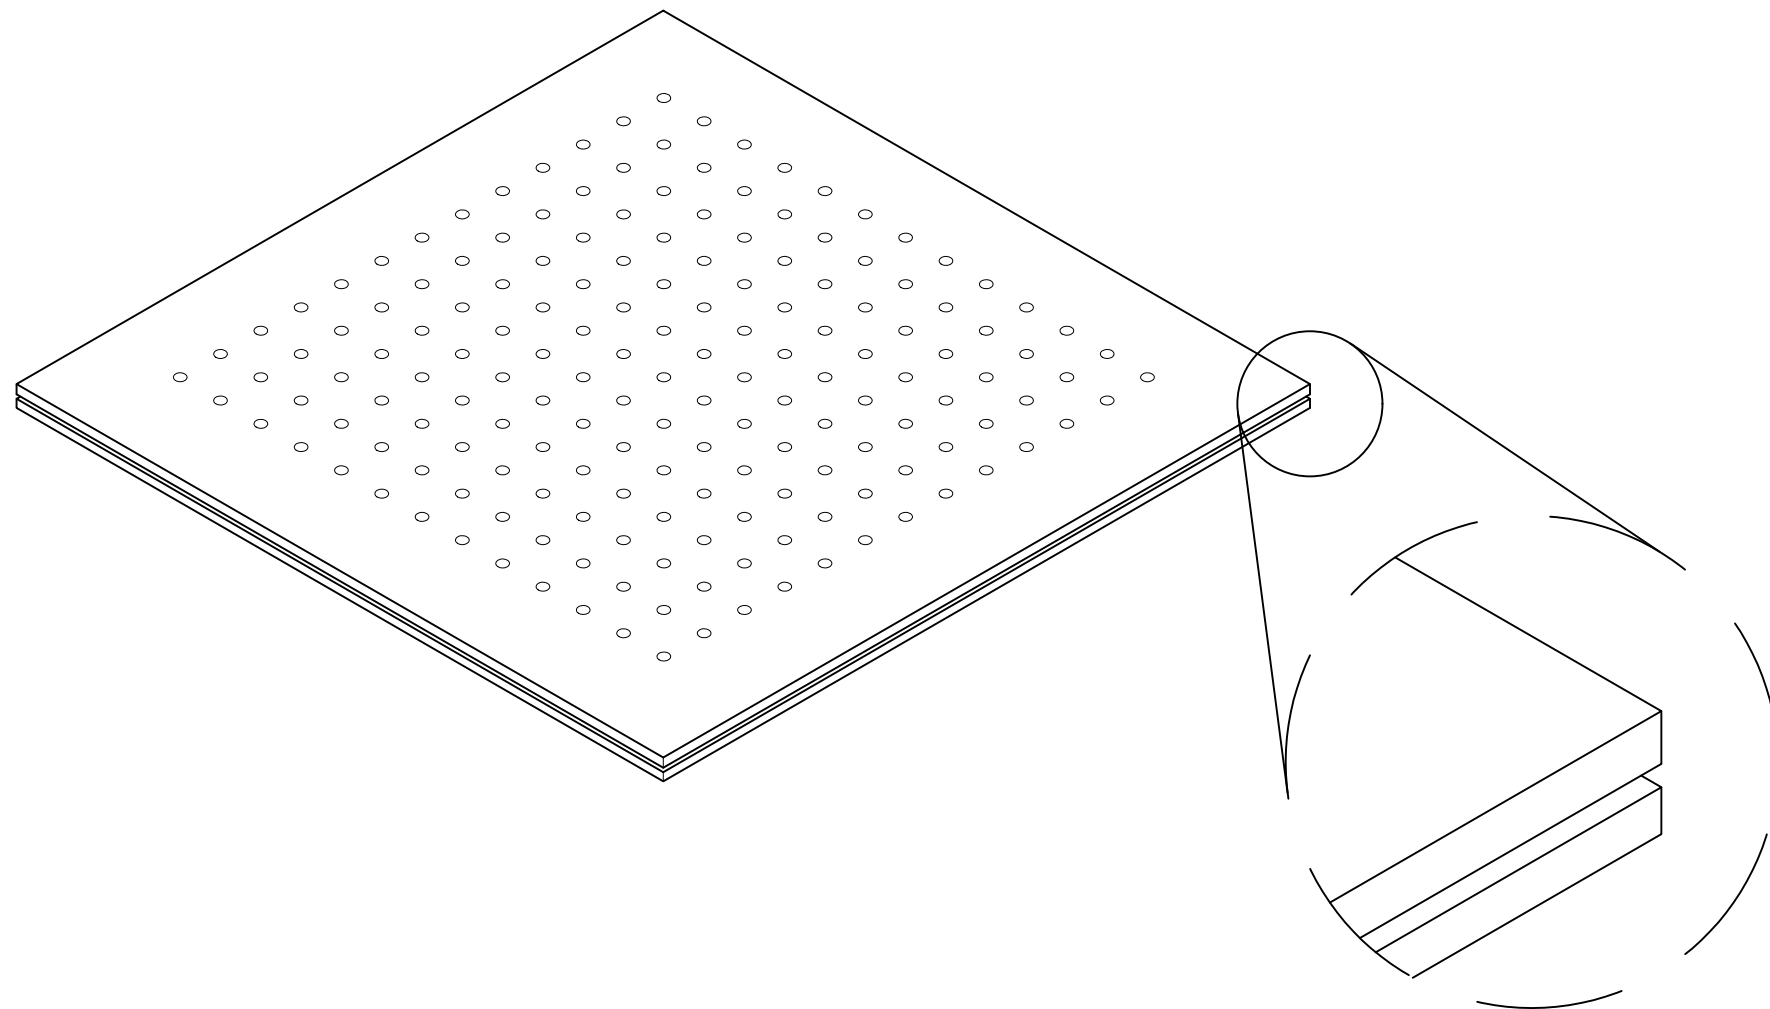

PROJECT:YOUR PROJECT NAME LOCATION:YOUR PROJECT ADDRESS SUBMITTAL DATE:XX/XX/XXXX	MATERIAL: VENEER ON MDF SPECIES: YOUR SPECIES STAIN:OPTIONAL FINISH:OPTIONAL FINISH	PRODUCT DIMENSION: 24"x24"		
		TILE THICKNESS: 3/4"		
		GRID: 9/16"	PERF: P1	CHANNEL: No
		EDGE: SPLINE		SCRIM: NONE




1.1 Isometric

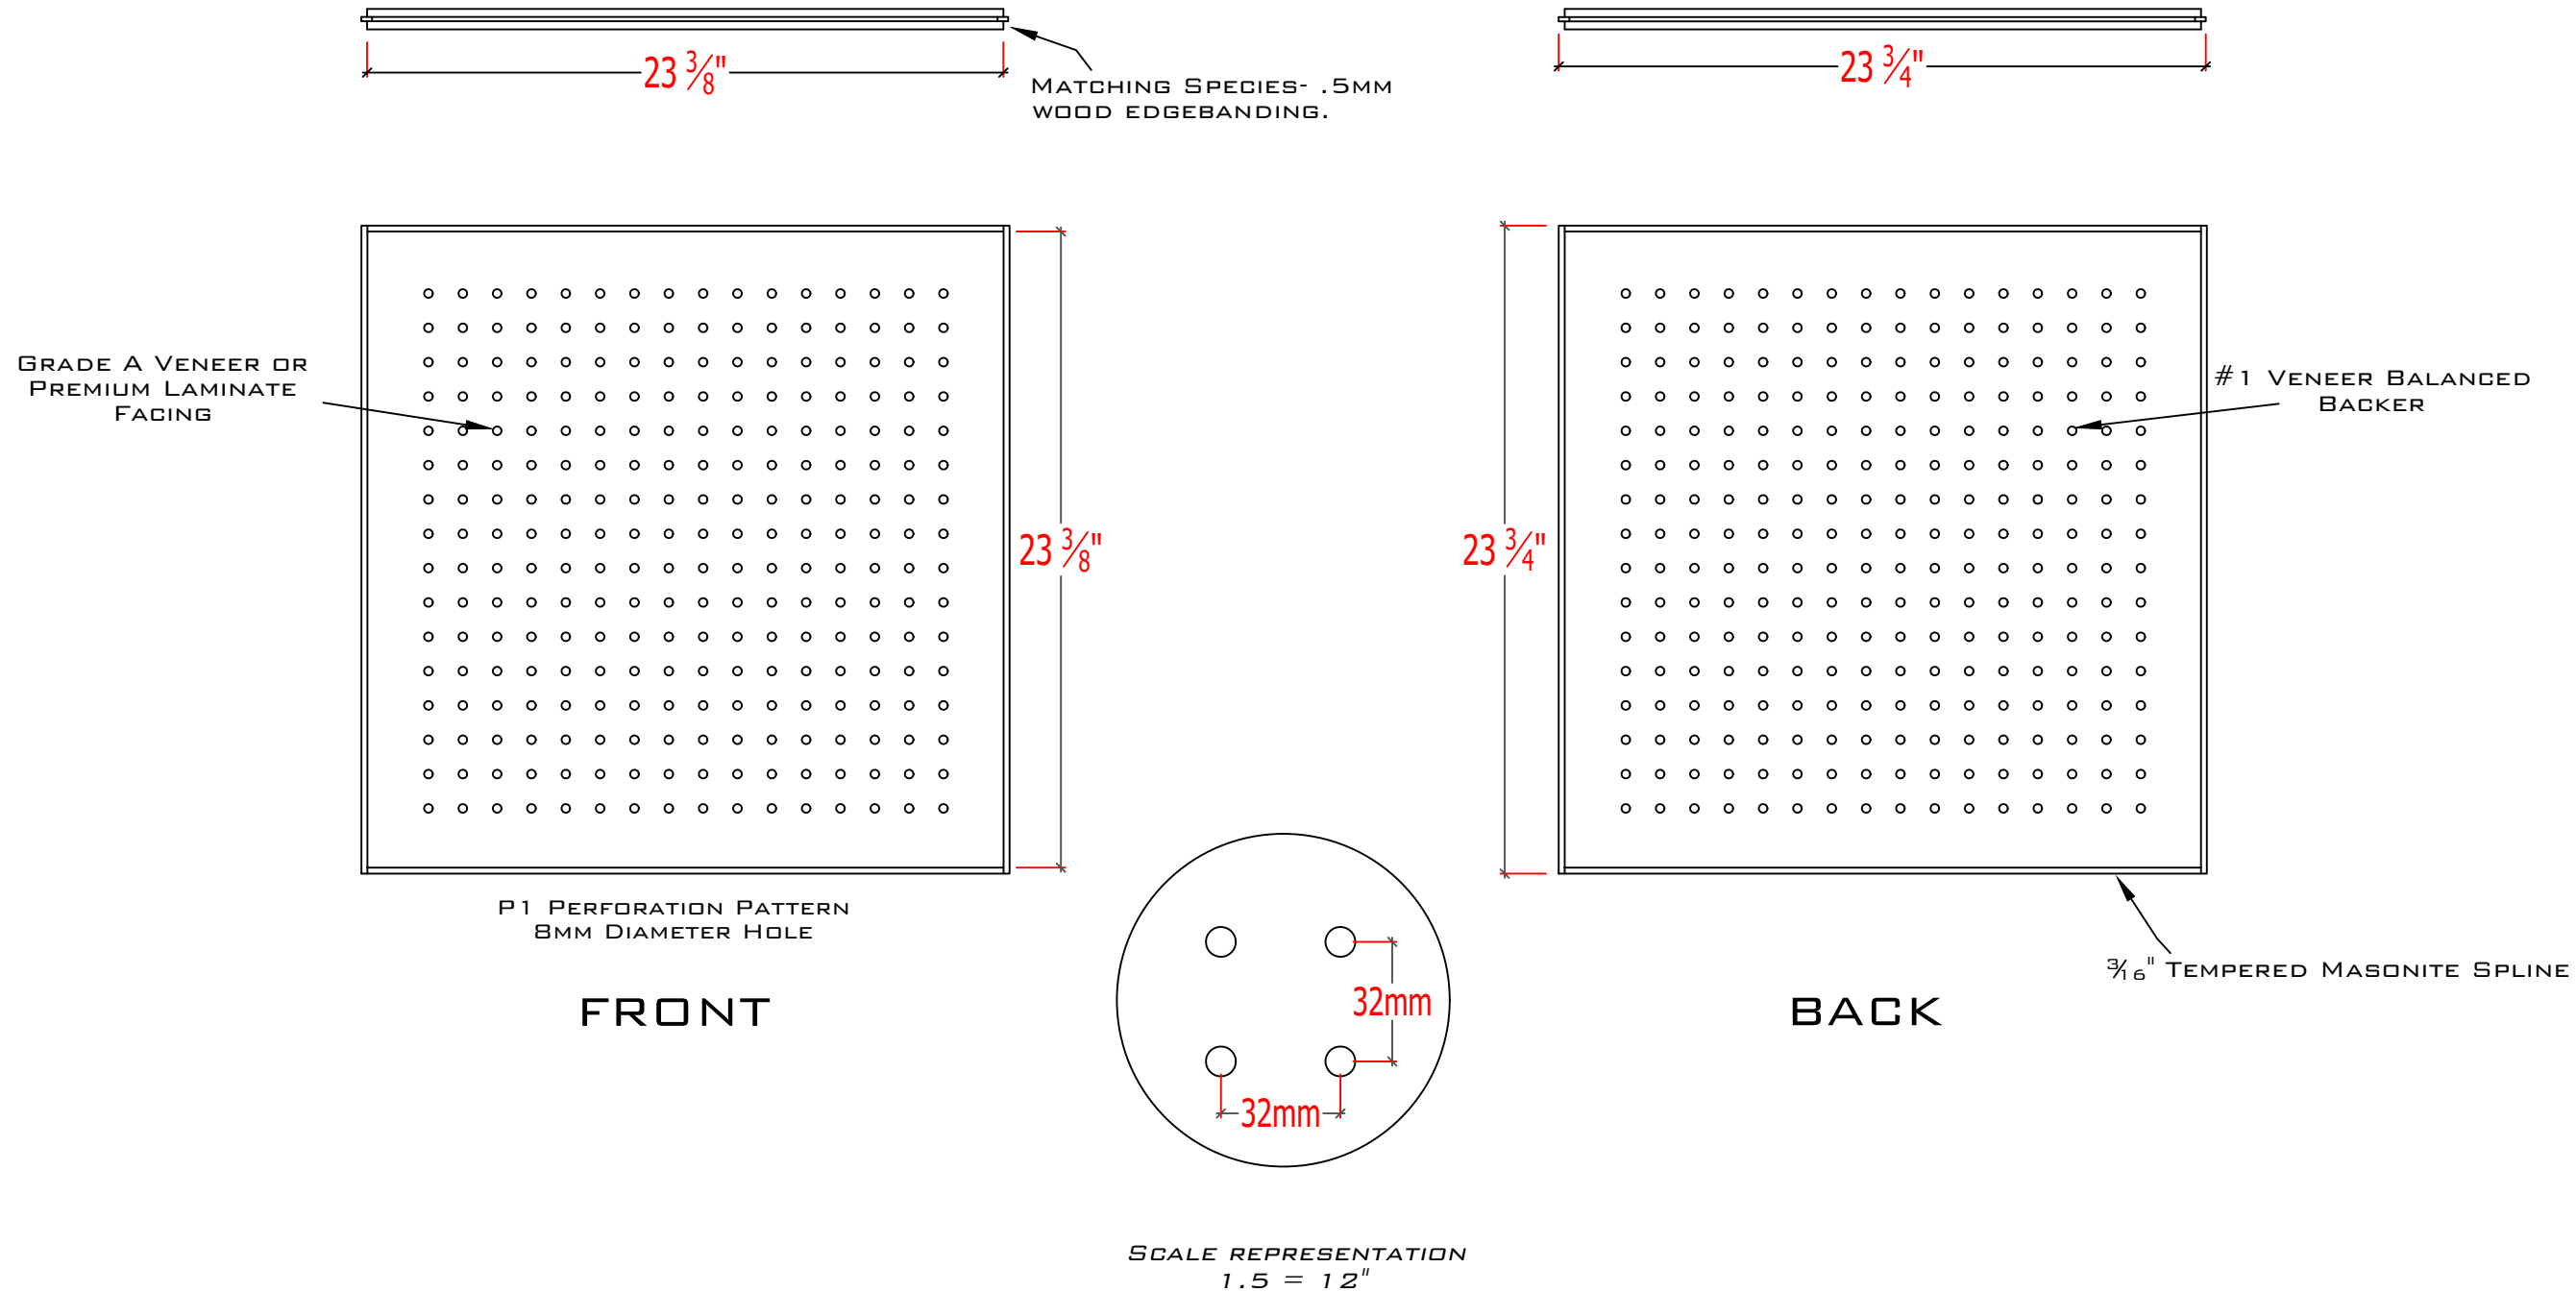

1.2 Product Configuration

Drop In Tile Series
PRODUCT SKU: JC-BP1B916S

PARAMOUNT
CREATING EXQUISITE WOODWORK SINCE 1984

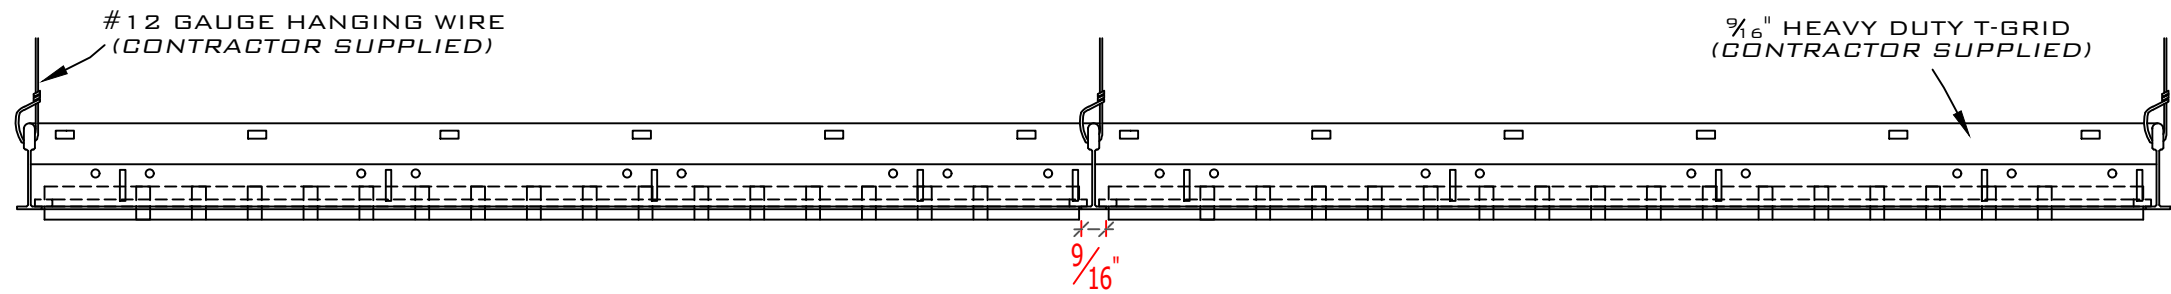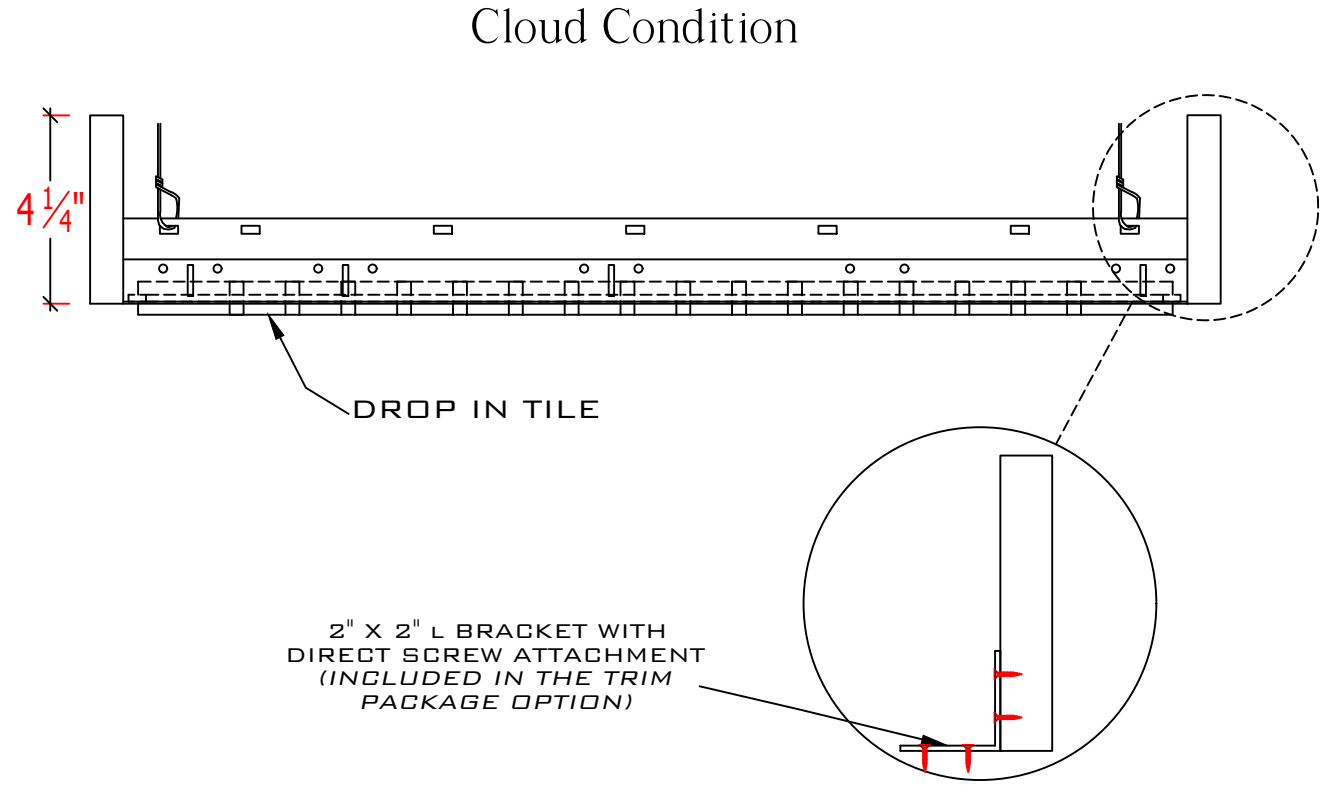
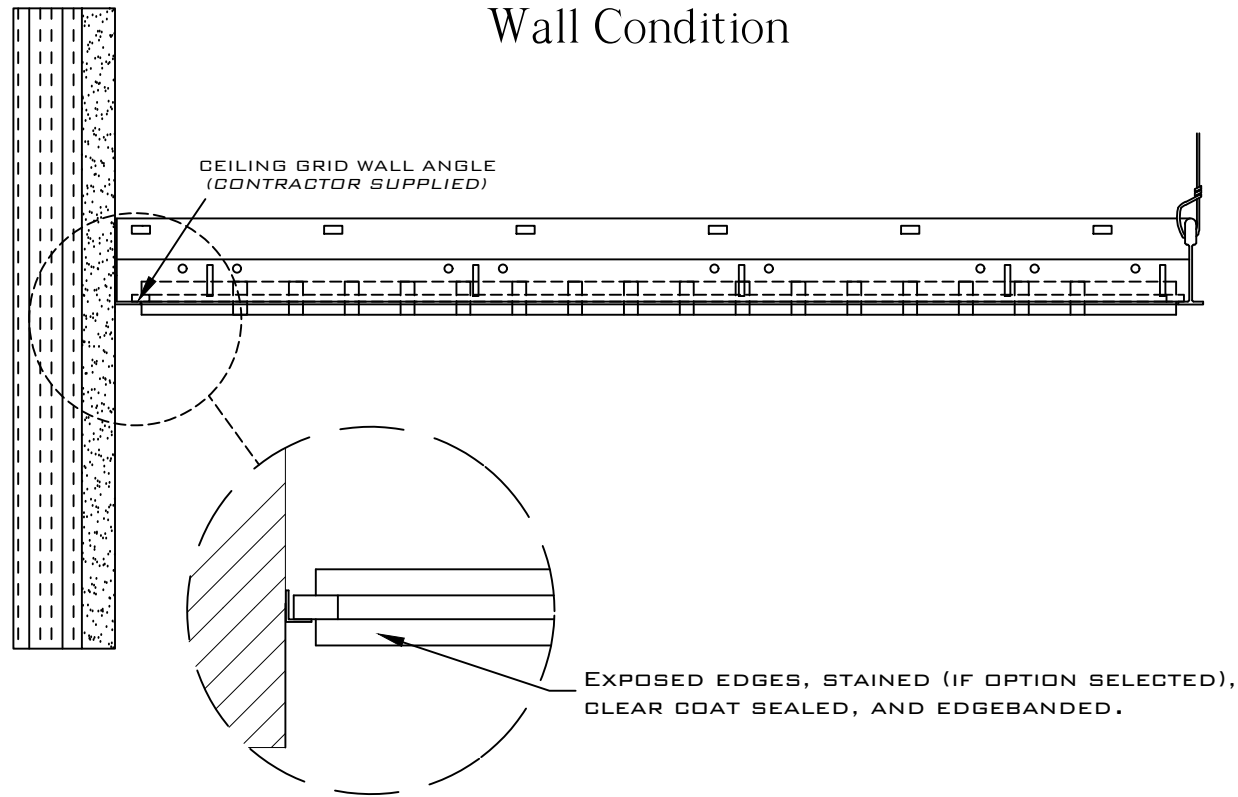


SCALE REPRESENTATION.
1.5" = 12"

1.3 Elevation

Drop In Tile Series
PRODUCT SKU: JC-BP1B916S

PARAMOUNT
CREATING EXQUISITE WOODWORK SINCE 1984

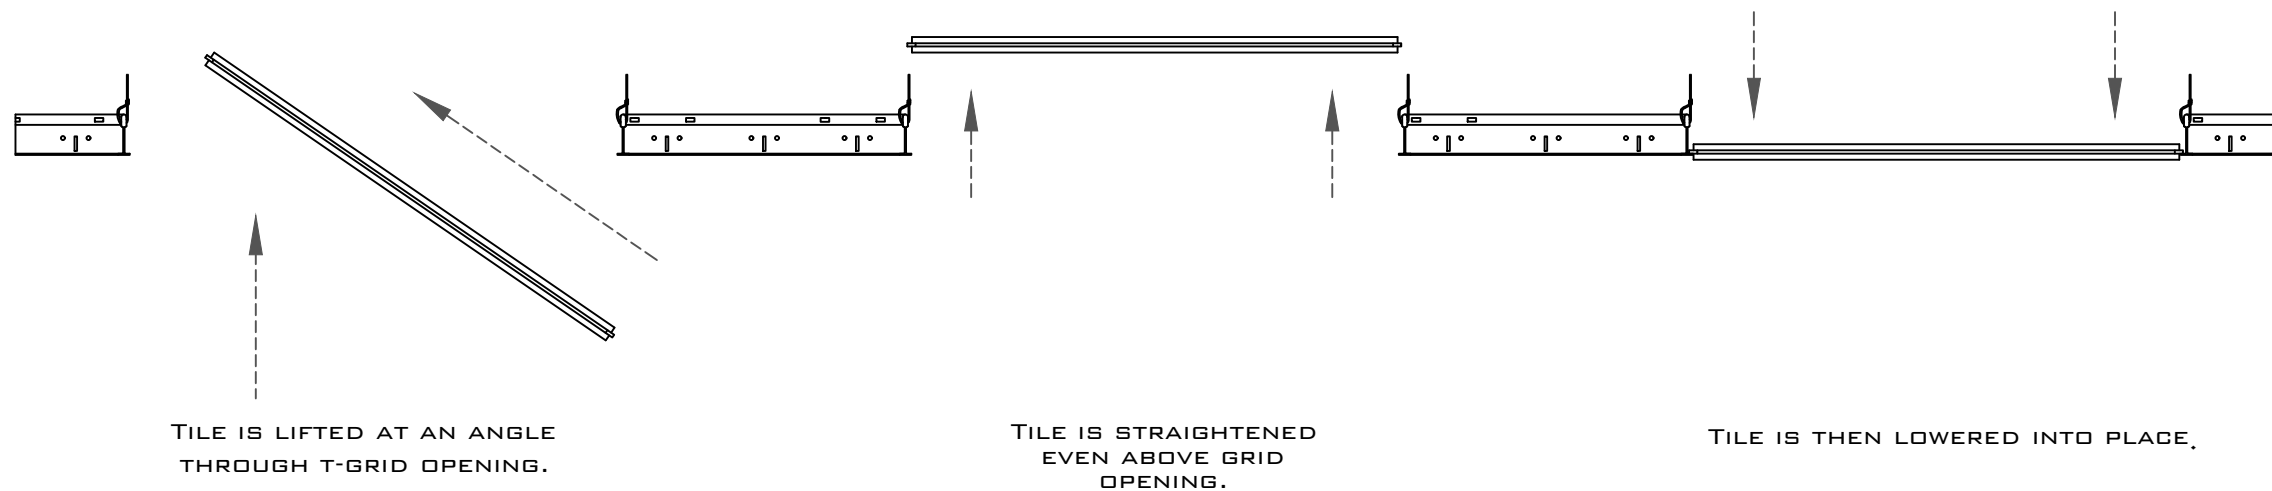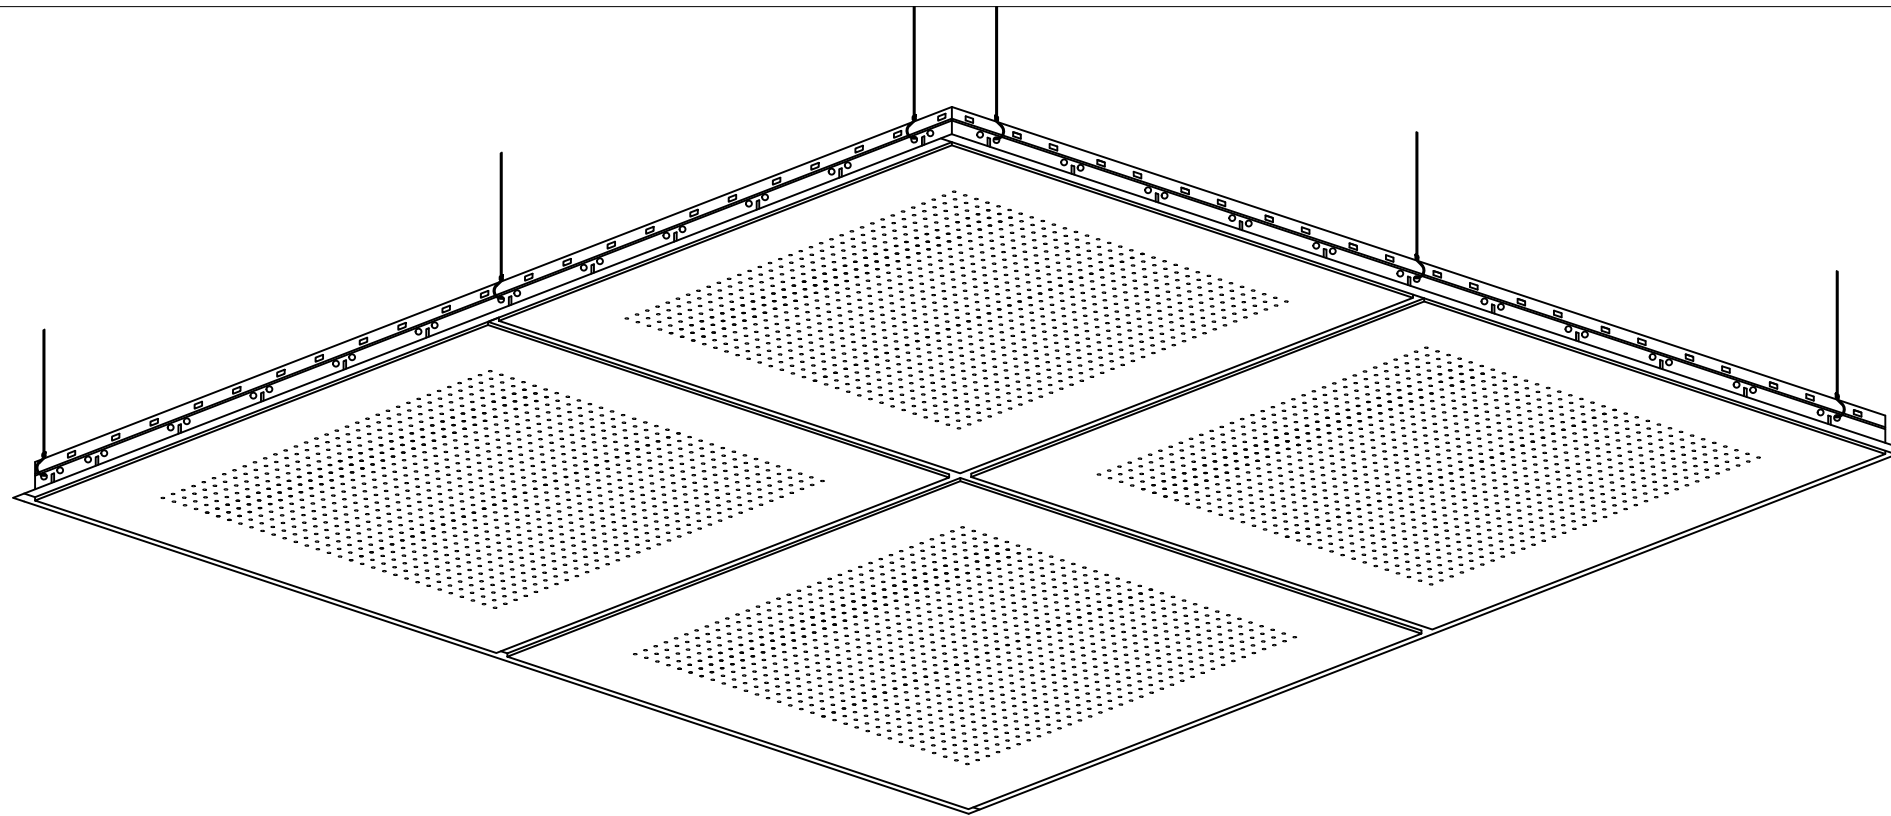

2X2 DROP IN TILE PRODUCT REPRESENTATION.
ACTUAL TILE LENGTH VARIES.


1.4 Installation


Supplemental Information 01

Drop In Tile Series

PRODUCT SKU: JC-BP1B916S

PARAMOUNT
CREATING EXQUISITE WOODWORK SINCE 1984

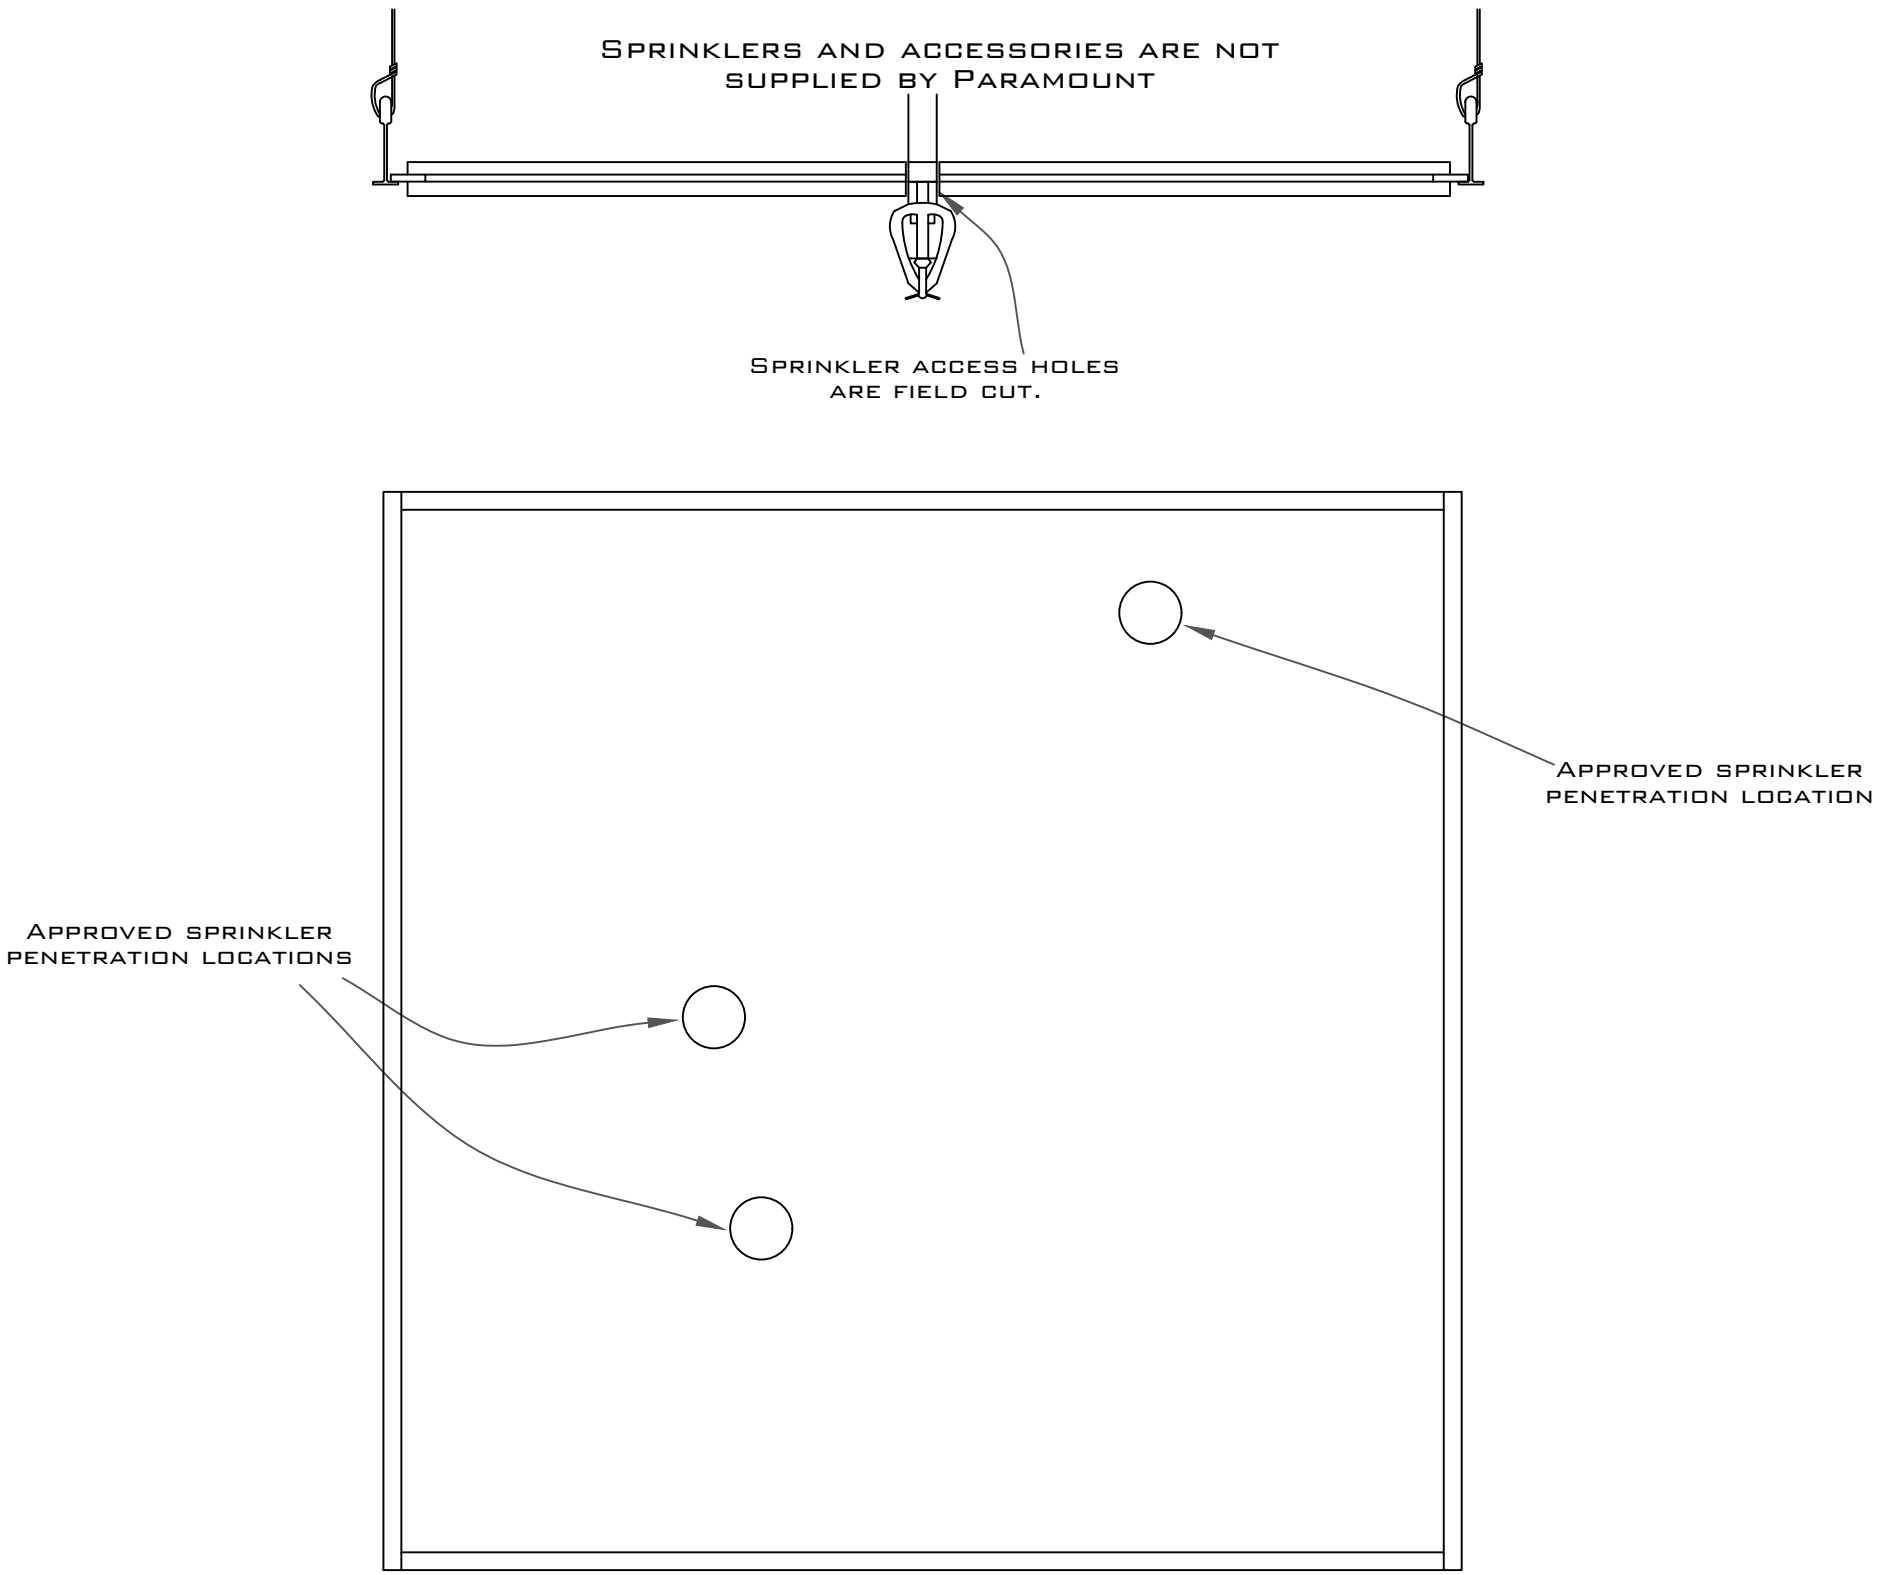	Drop In Tile Series PRODUCT SKU: JC-BP1B916S
1.5 Standard Sprinkler Detail	PARAMOUNT CREATING EXQUISITE WOODWORK SINCE 1984

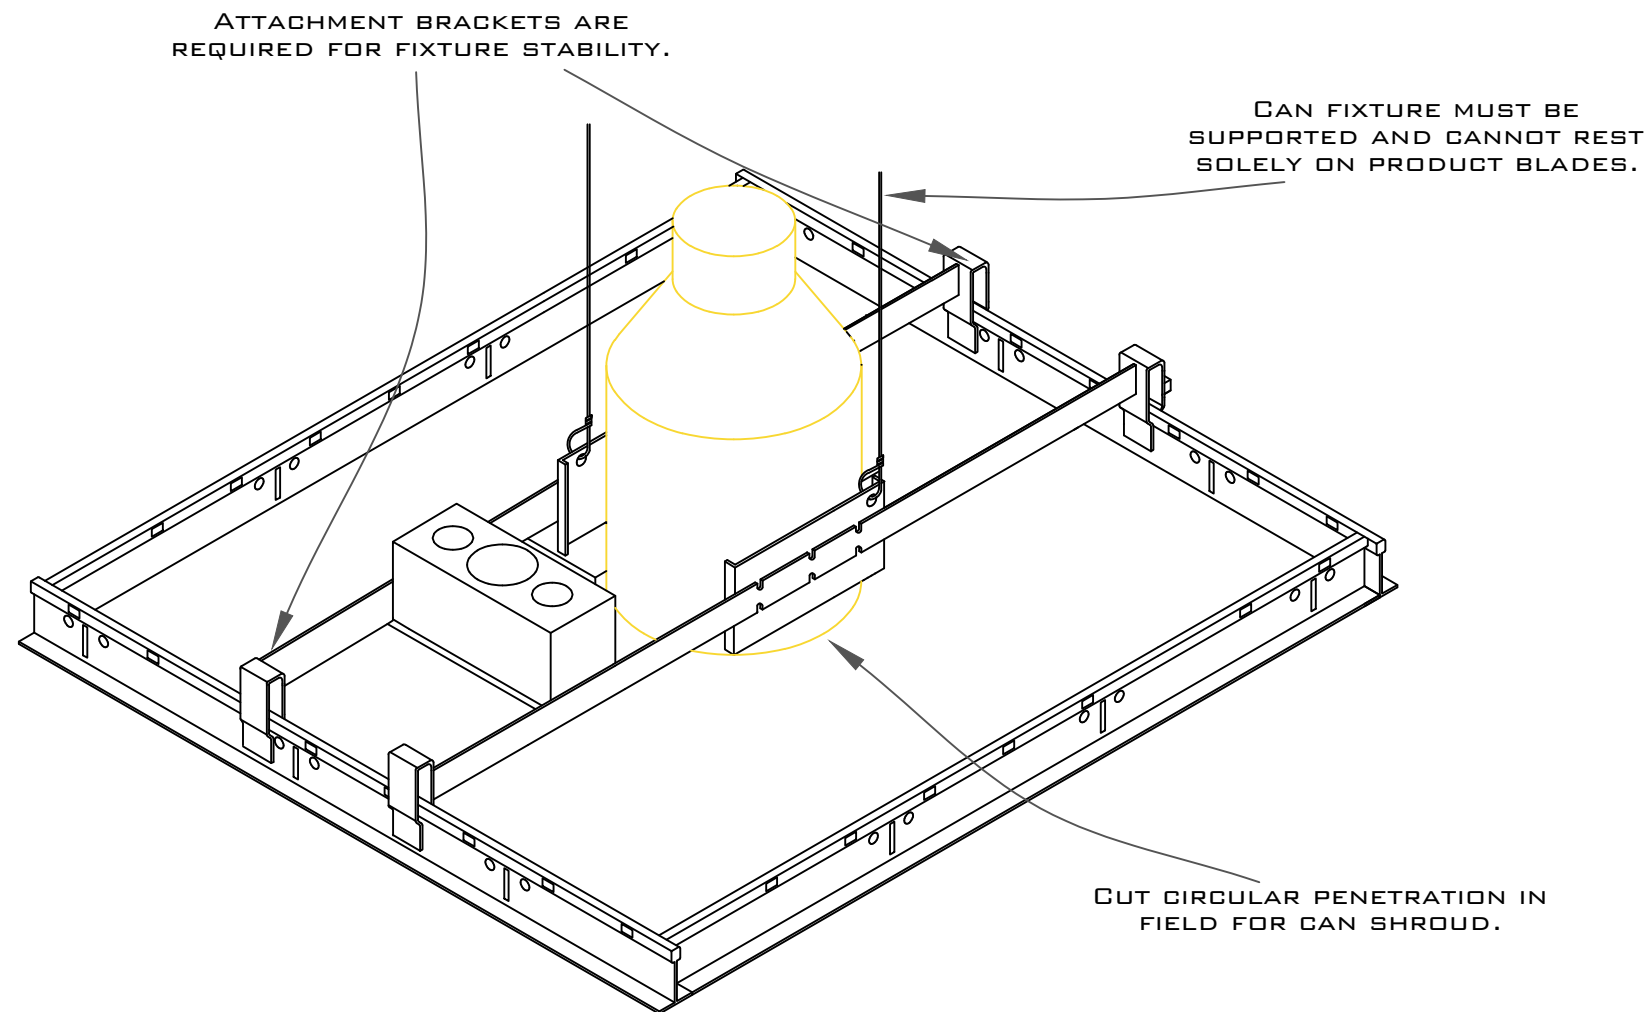

ATTACHMENT BRACKETS ARE
REQUIRED FOR FIXTURE STABILITY.

CAN FIXTURE MUST BE
SUPPORTED AND CANNOT REST
SOLELY ON PRODUCT BLADES.

CUT CIRCULAR PENETRATION IN
FIELD FOR CAN SHROUD.

LIGHTING AND ACCESSORIES ARE
NOT SUPPLIED BY PARAMOUNT

1.6 Standard Can Light Installation

Supplemental Information 03

Drop In Tile Series

PRODUCT SKU: JC-BP1B916S

PARAMOUNT
CREATING EXQUISITE WOODWORK SINCE 1984