


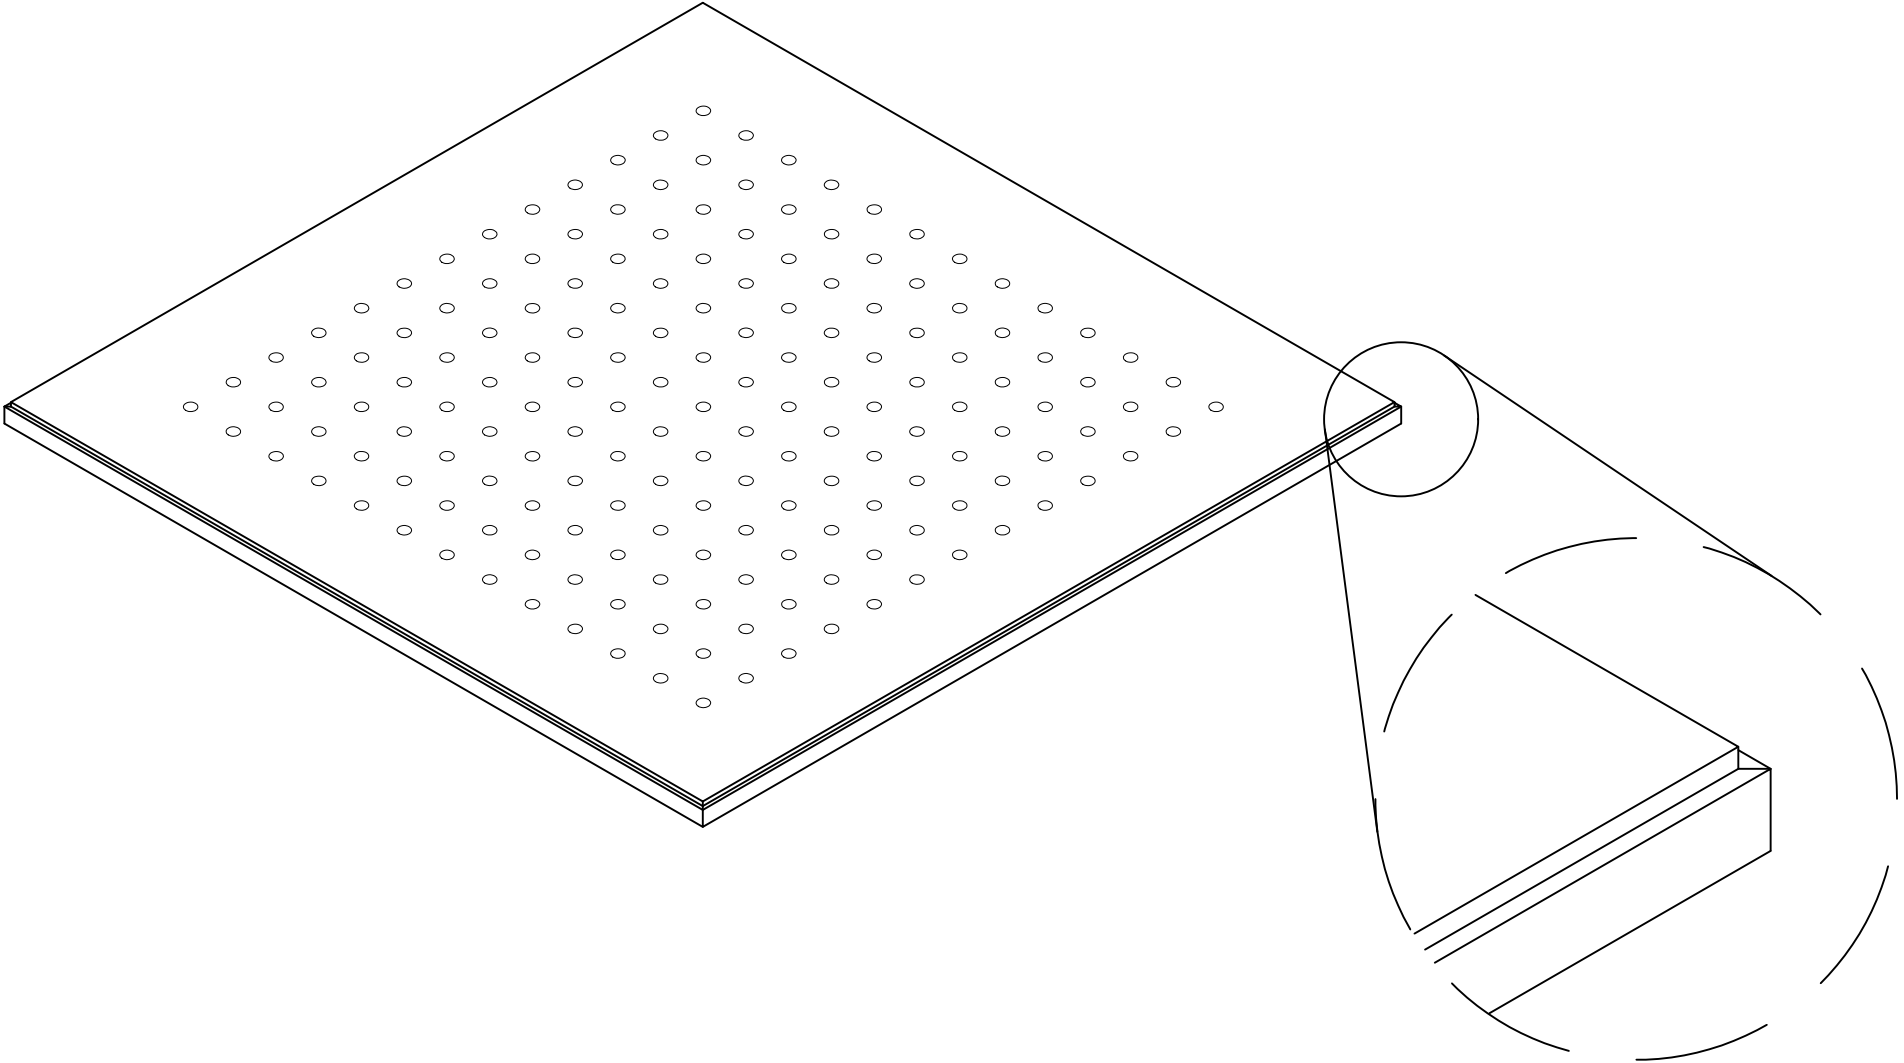


PROJECT:YOUR PROJECT NAME LOCATION:YOUR PROJECT ADDRESS SUBMITTAL DATE:XX/XX/XXXX	MATERIAL: VENEER ON MDF SPECIES: YOUR SPECIES STAIN:OPTIONAL FINISH:OPTIONAL FINISH	PRODUCT DIMENSION: 24"x24"		
		TILE THICKNESS: 3/4"		
		GRID: 9/16"	PERF: P1	CHANNEL: No
		EDGE: TEGULAR		SCRIM: NONE

1.1 Isometric

Drop In Tile Series
PRODUCT SKU: JC-BP1B916TE

PARAMOUNT
CREATING EXQUISITE WOODWORK SINCE 1984

1.3 Elevation


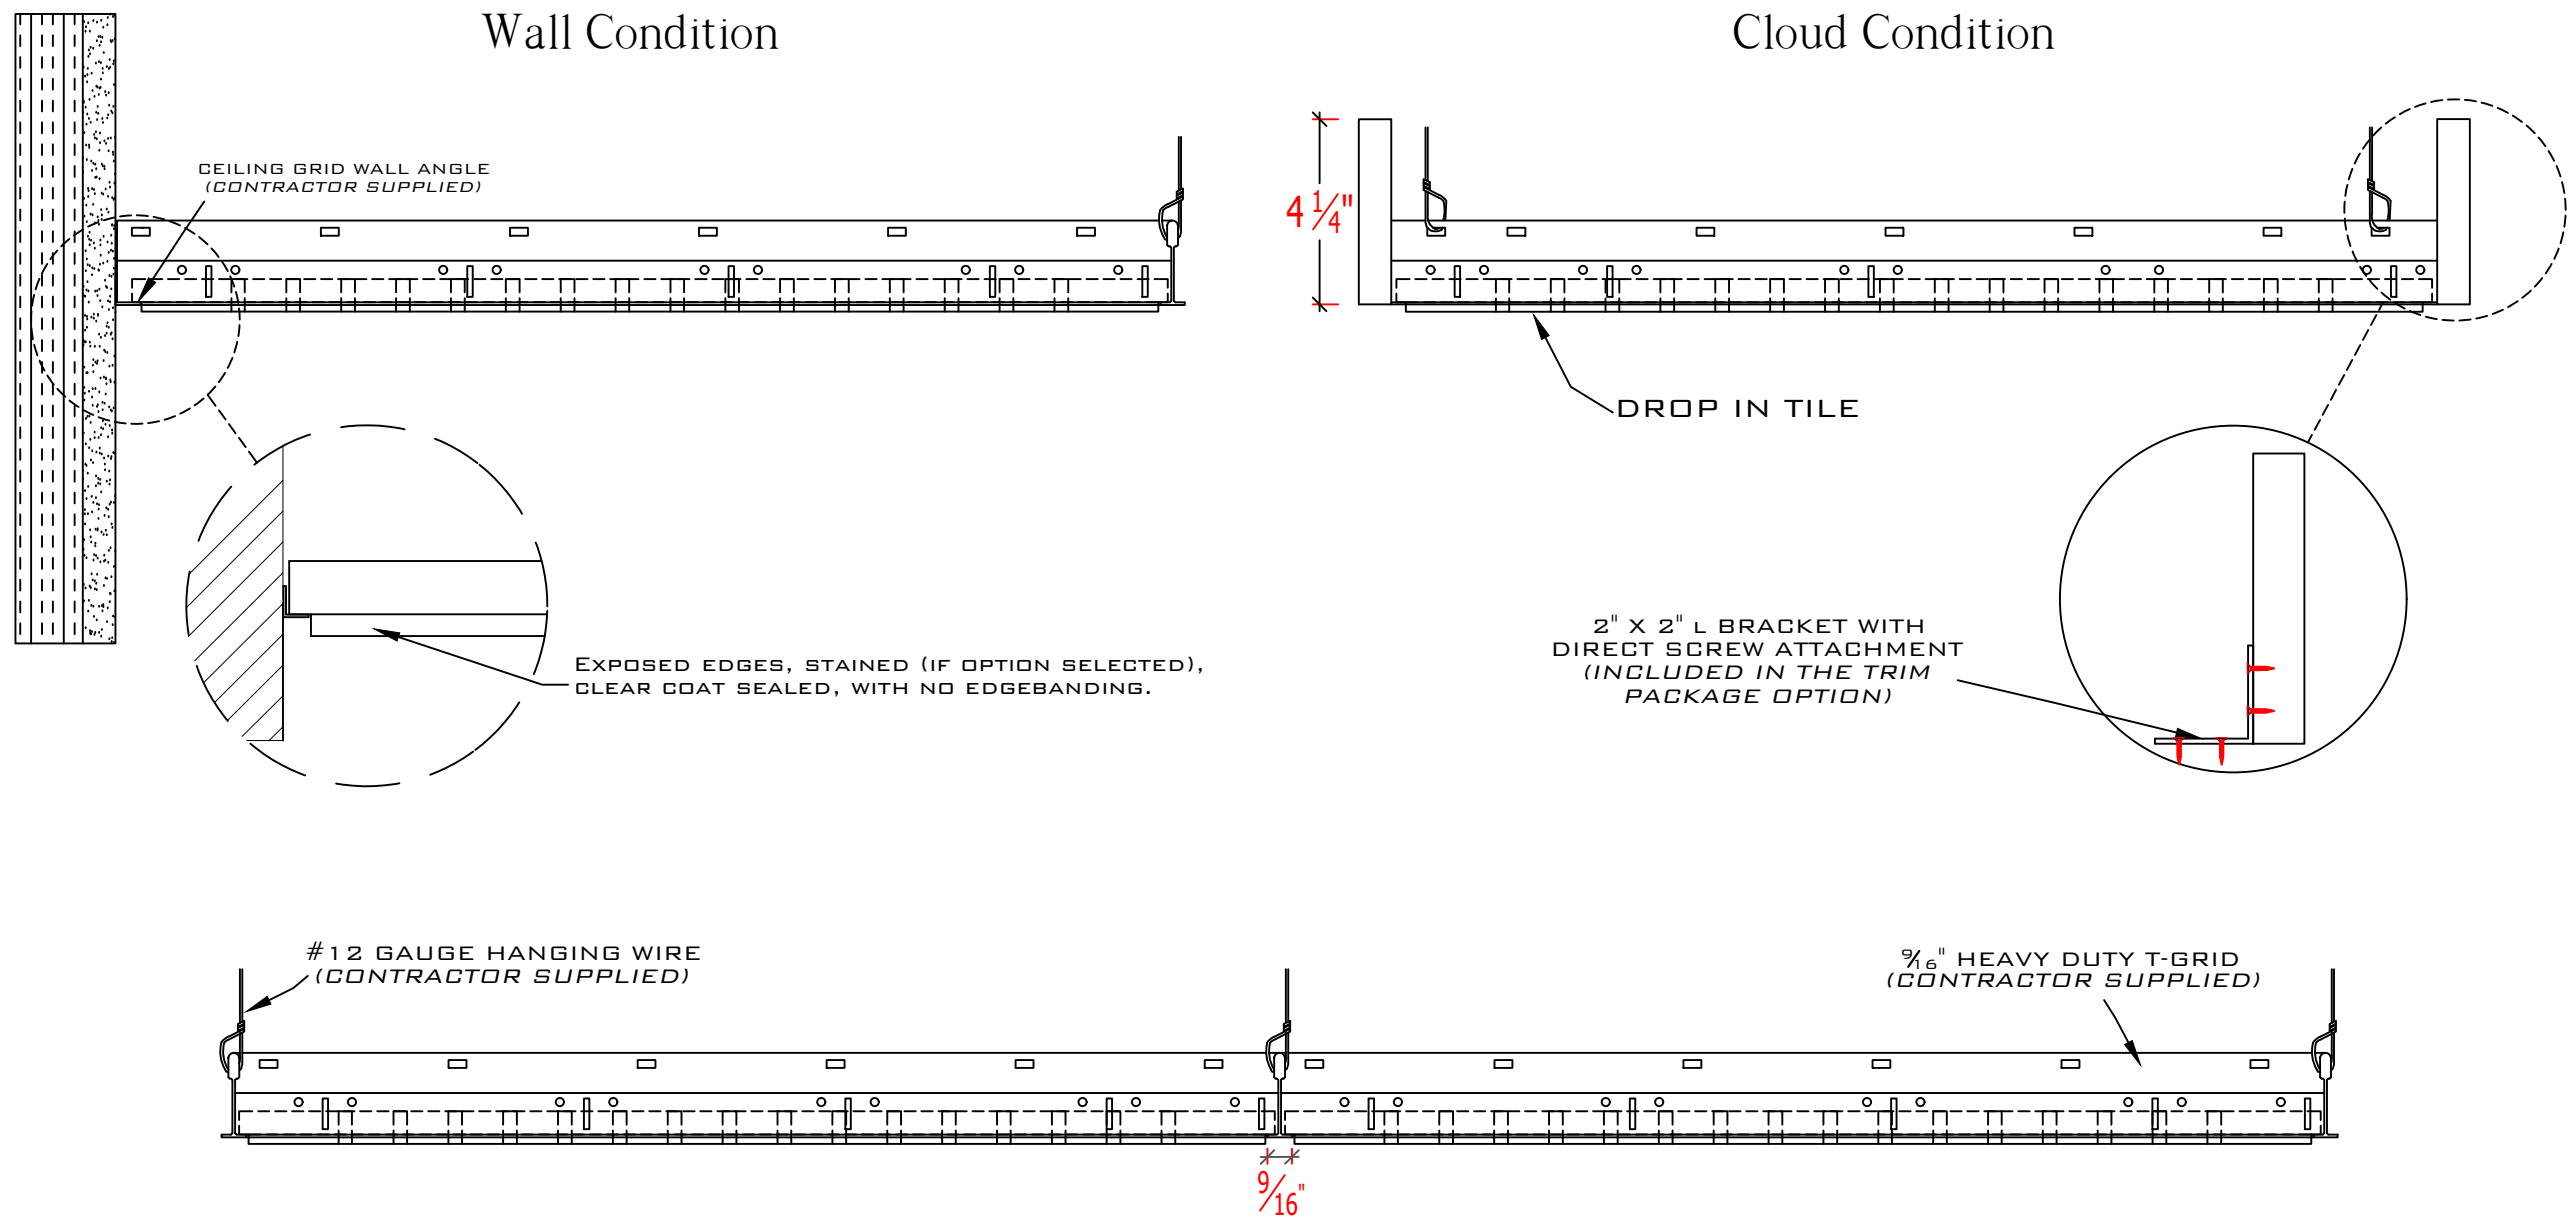


SCALE REPRESENTATION.
1.5" = 12"

PARAMOUNT
CREATING EXQUISITE WOODWORK SINCE 1984

Drop In Tile Series

PRODUCT SKU: JC-BP1B916TE

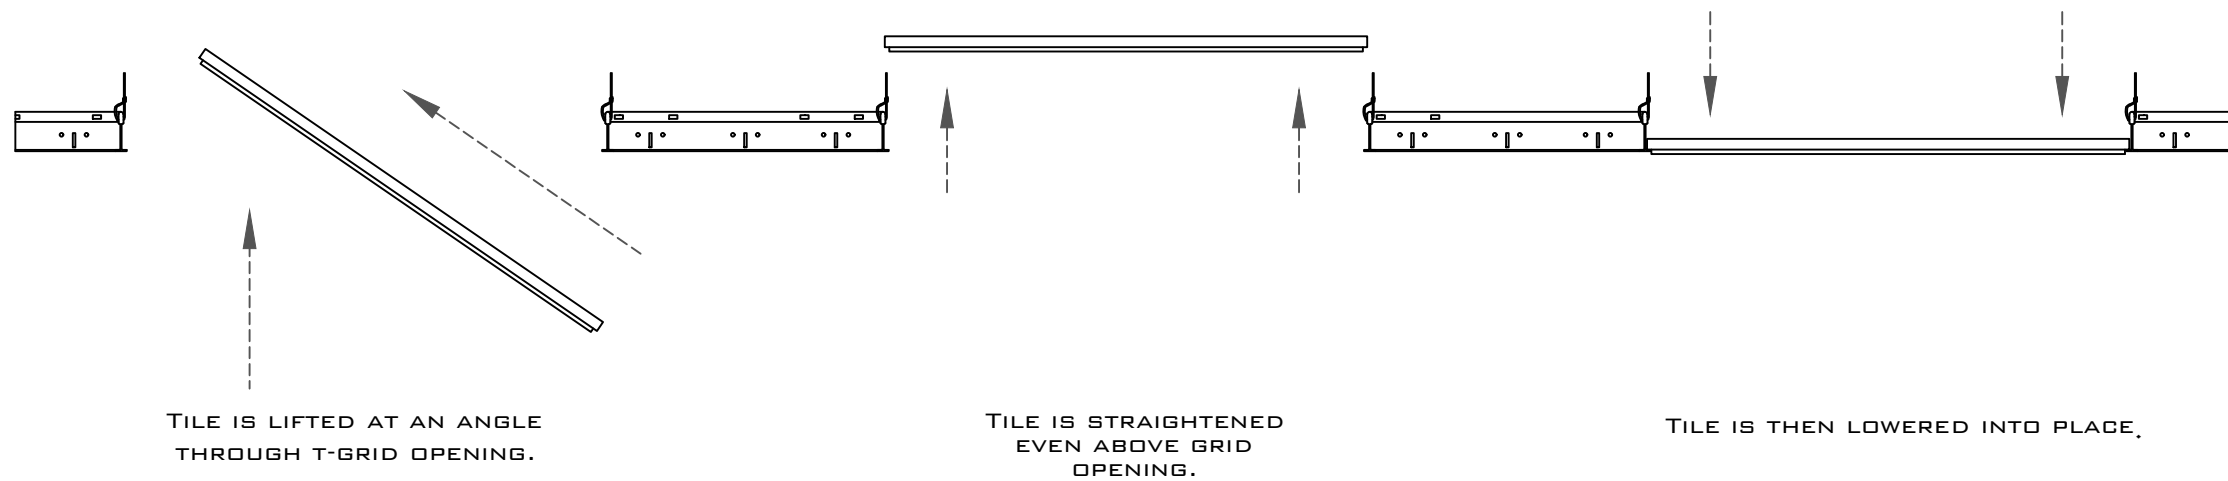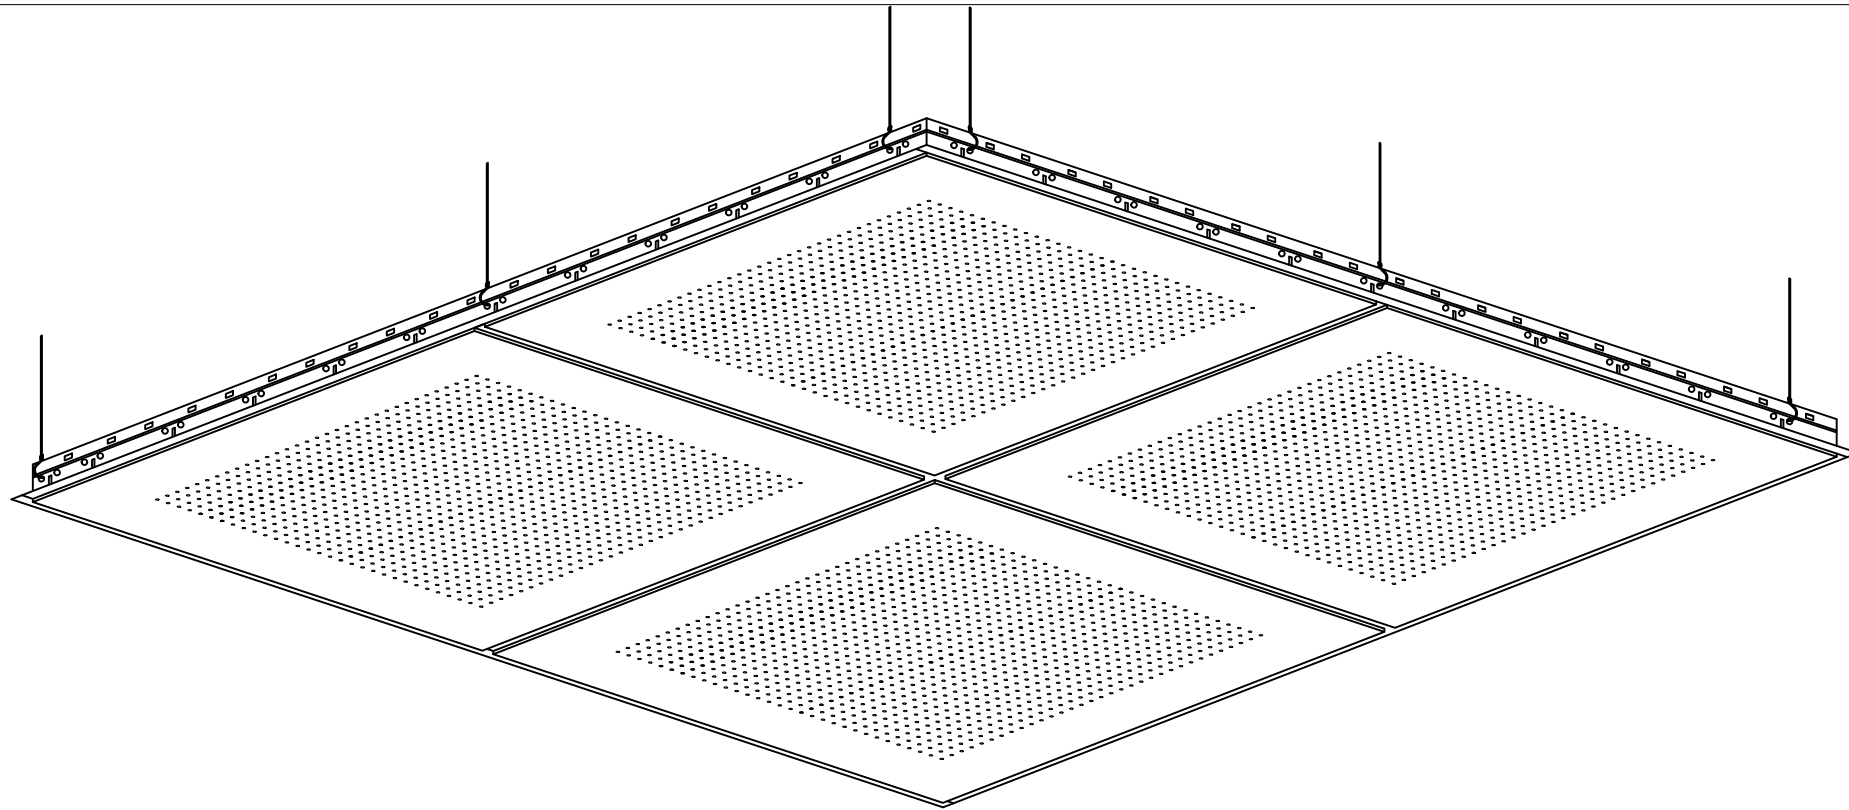

TILE IS LIFTED AT AN ANGLE
THROUGH T-GRID OPENING.

TILE IS STRAIGHTENED
EVEN ABOVE GRID
OPENING.

TILE IS THEN LOWERED INTO PLACE.



2X2 DROP IN TILE PRODUCT REPRESENTATION.
ACTUAL TILE LENGTH VARIES.

1.4 Installation

Supplemental Information 01


Drop In Tile Series
PRODUCT SKU: JC-BP1B916TE

PARAMOUNT
CREATING EXQUISITE WOODWORK SINCE 1984

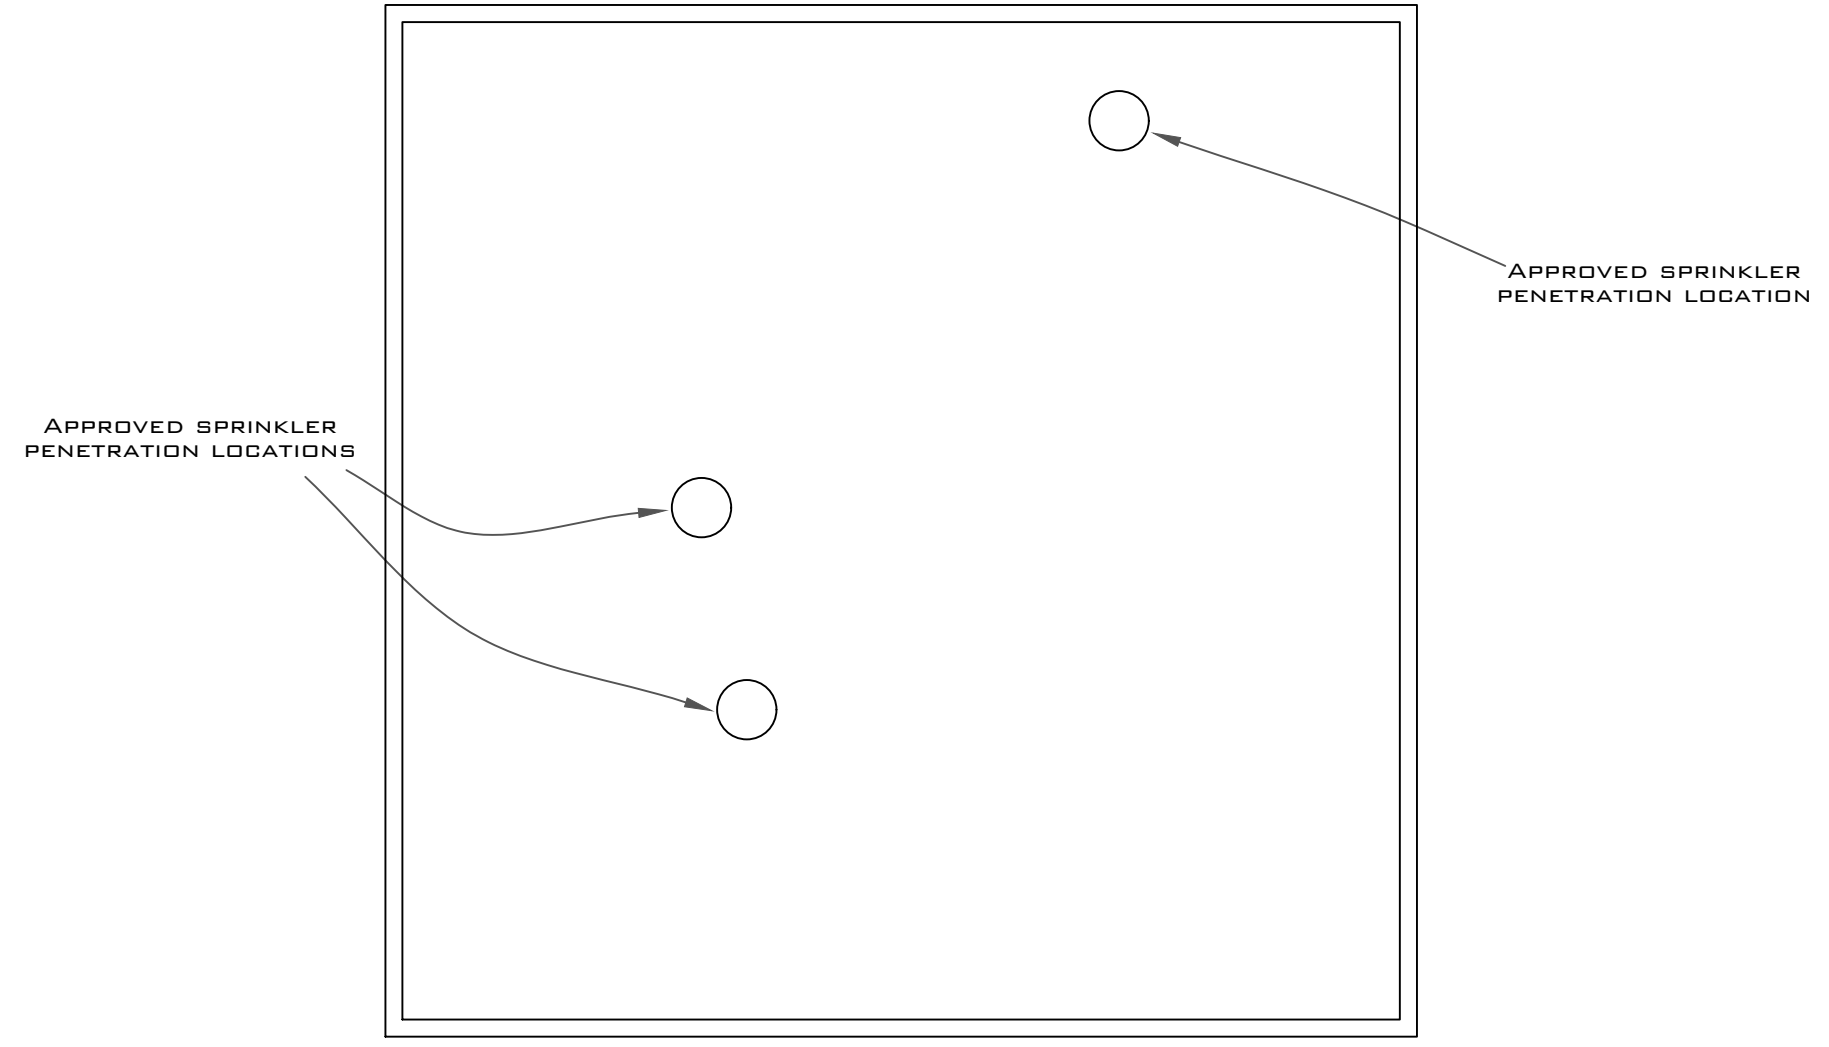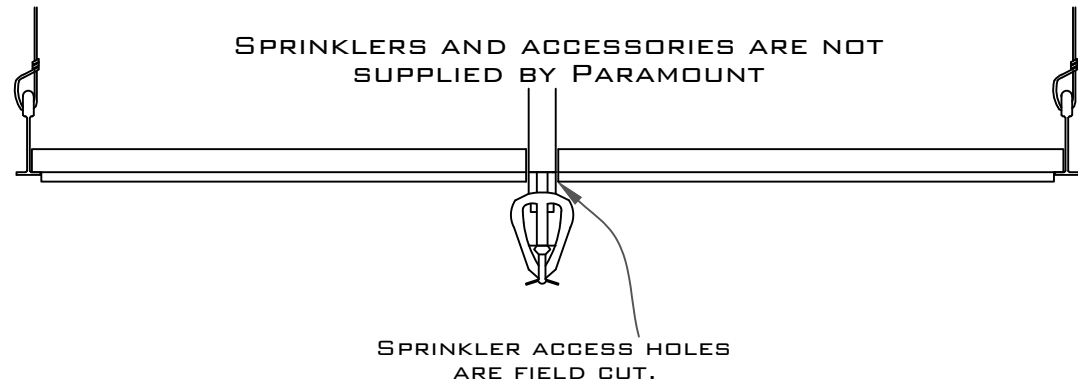

1.5 Standard Sprinkler Detail

Supplemental Information 02

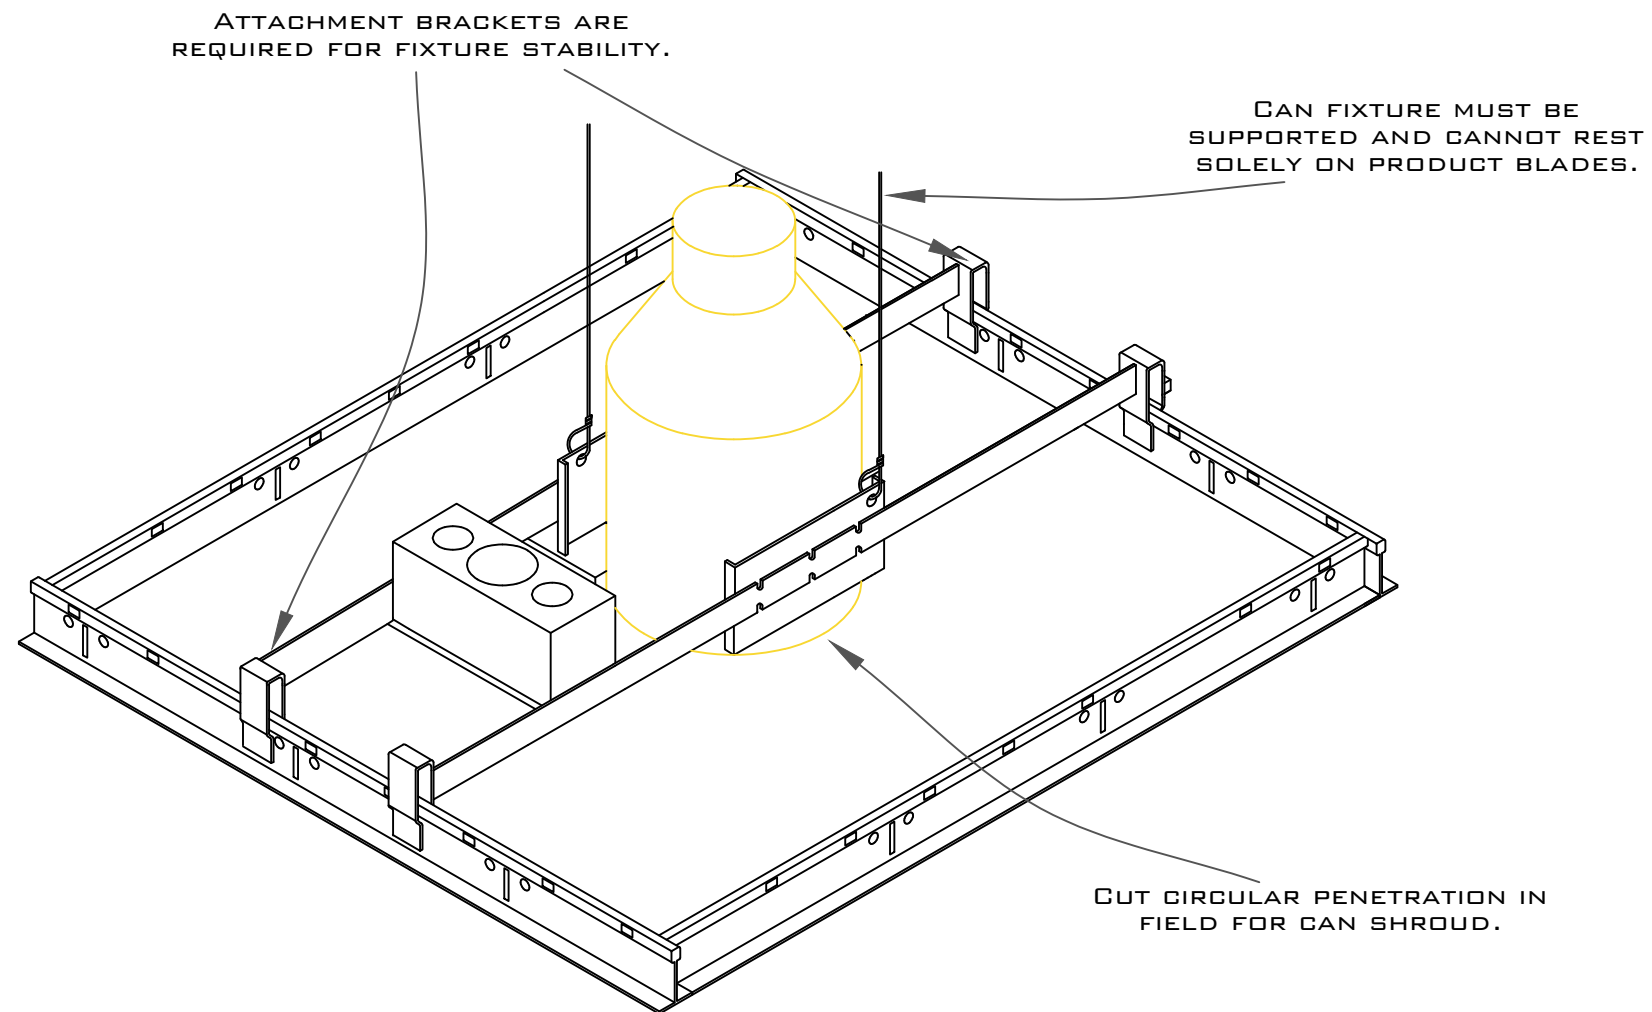

1.6 Standard Can Light Installation

Supplemental Information 03

Drop In Tile Series
PRODUCT SKU: JC-BP1B916TE

PARAMOUNT
CREATING EXQUISITE WOODWORK SINCE 1984