


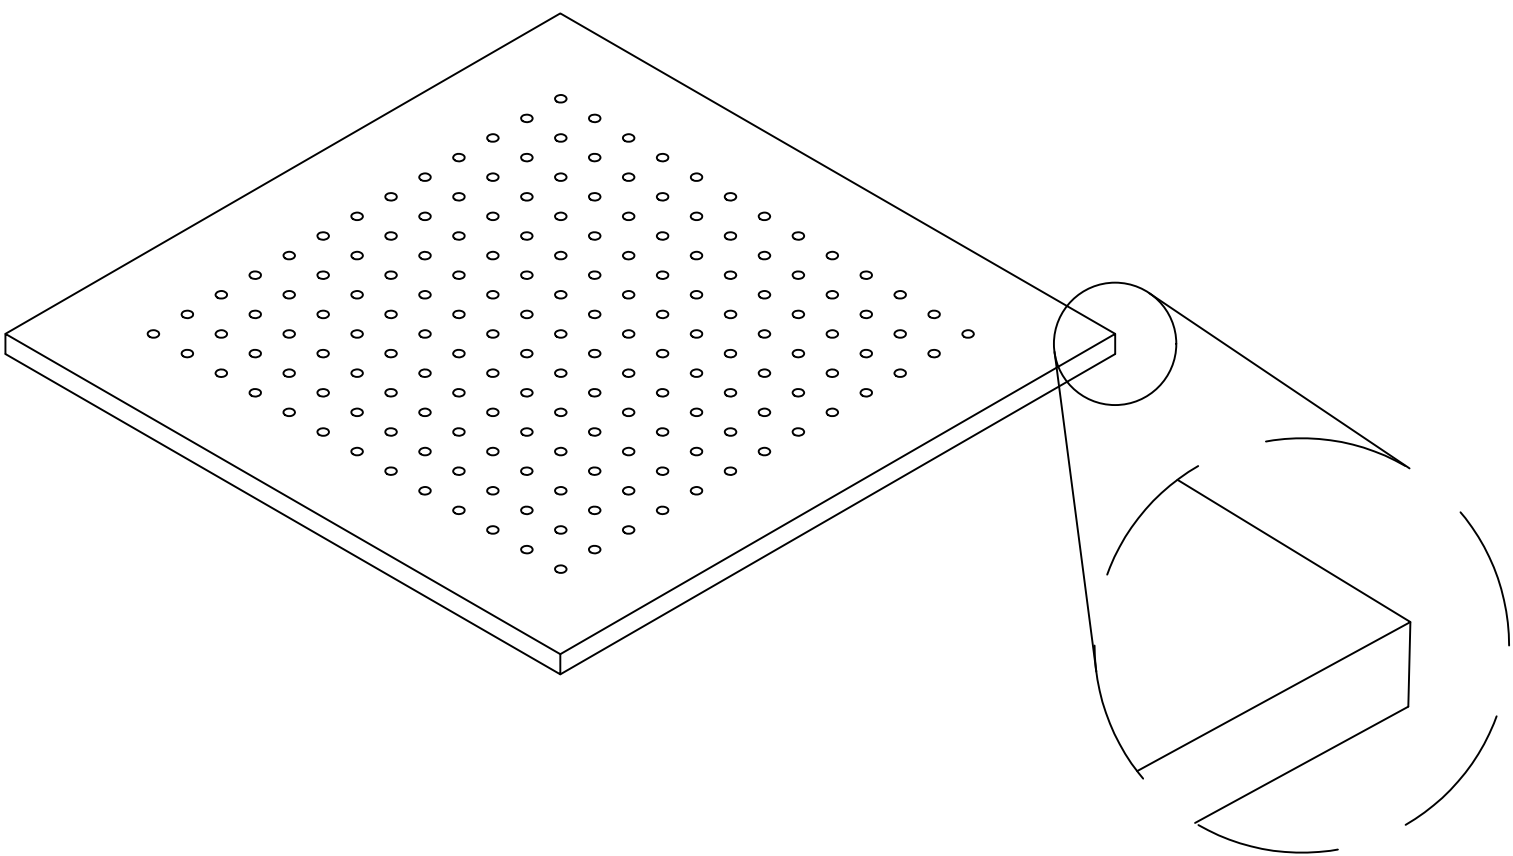

PROJECT:YOUR PROJECT NAME LOCATION:YOUR PROJECT ADDRESS SUBMITTAL DATE:XX/XX/XXXX	MATERIAL: VENEER ON MDF SPECIES: YOUR SPECIES STAIN:OPTIONAL FINISH:OPTIONAL FINISH	PRODUCT DIMENSION:24"x24"		
		TILE THICKNESS:3/4"		
		GRID:N/A	PERF:P1	CHANNEL:NO
		EDGE:LAY IN		SCRIM:OPTIONAL


1.1 Isometric

Drop In Tile Series


PRODUCT SKU: JC-BP1BL

PARAMOUNT



CREATING EXQUISITE WOODWORK SINCE 1984

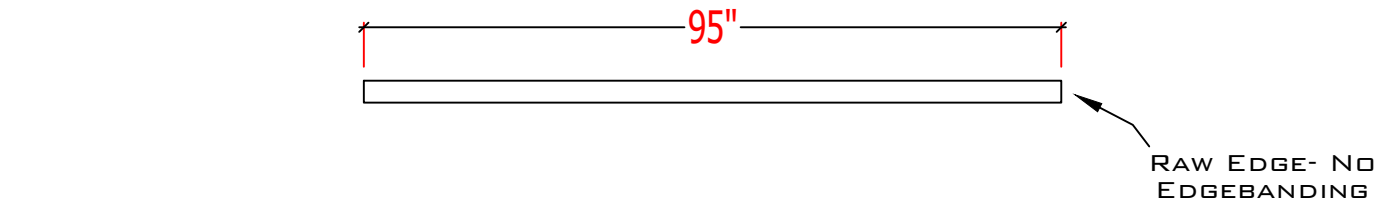


GRADE A VENEER OR
PREMIUM LAMINATE
FACING

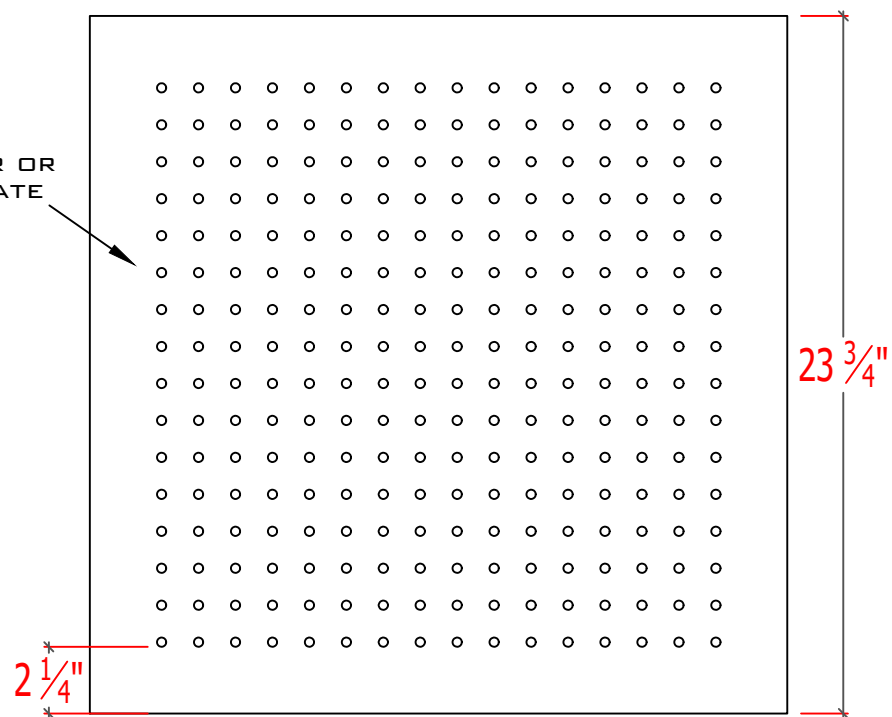

FRONT

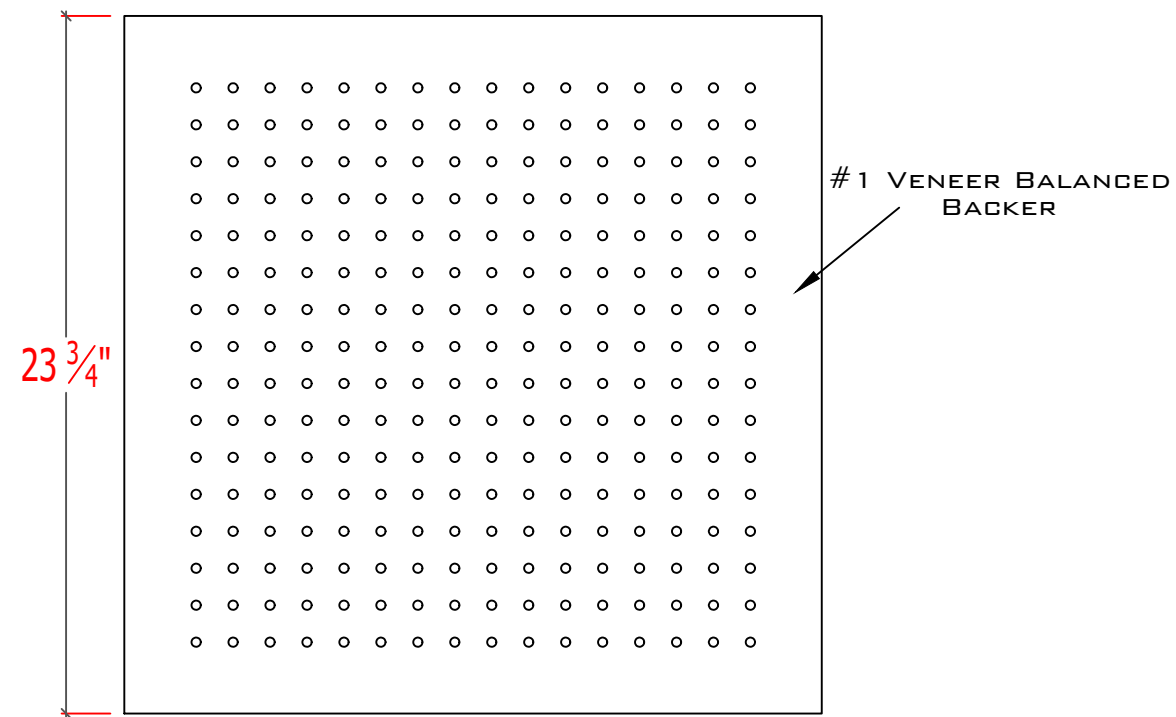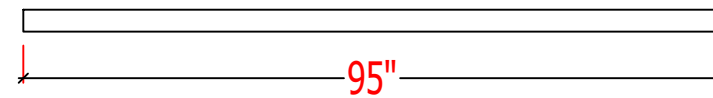

BACK



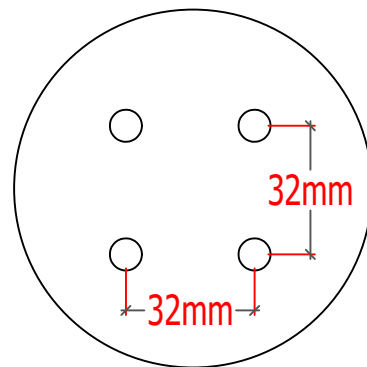


SCALE REPRESENTATION
1.5 = 12"

Drop In Tile Series
PRODUCT SKU: JC-BP1BL

PARAMOUNT
CREATING EXQUISITE WOODWORK SINCE 1984

1.2 Product Configuration

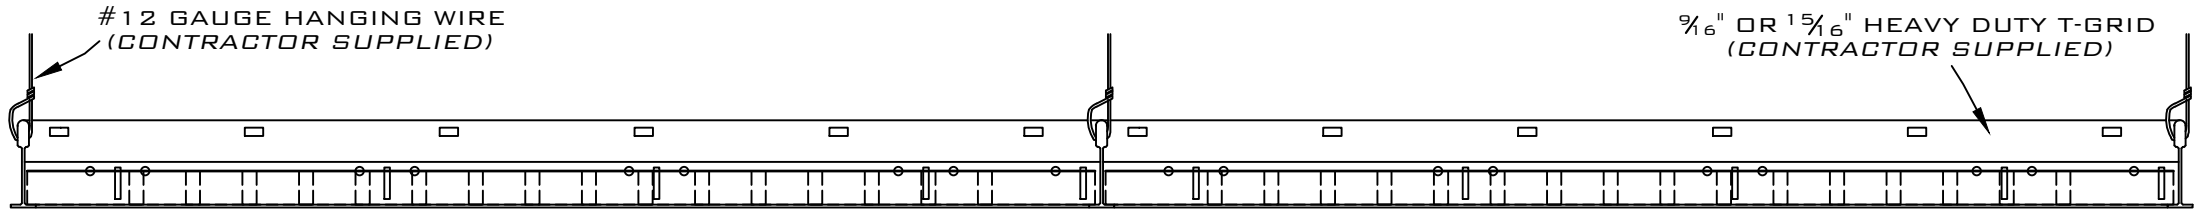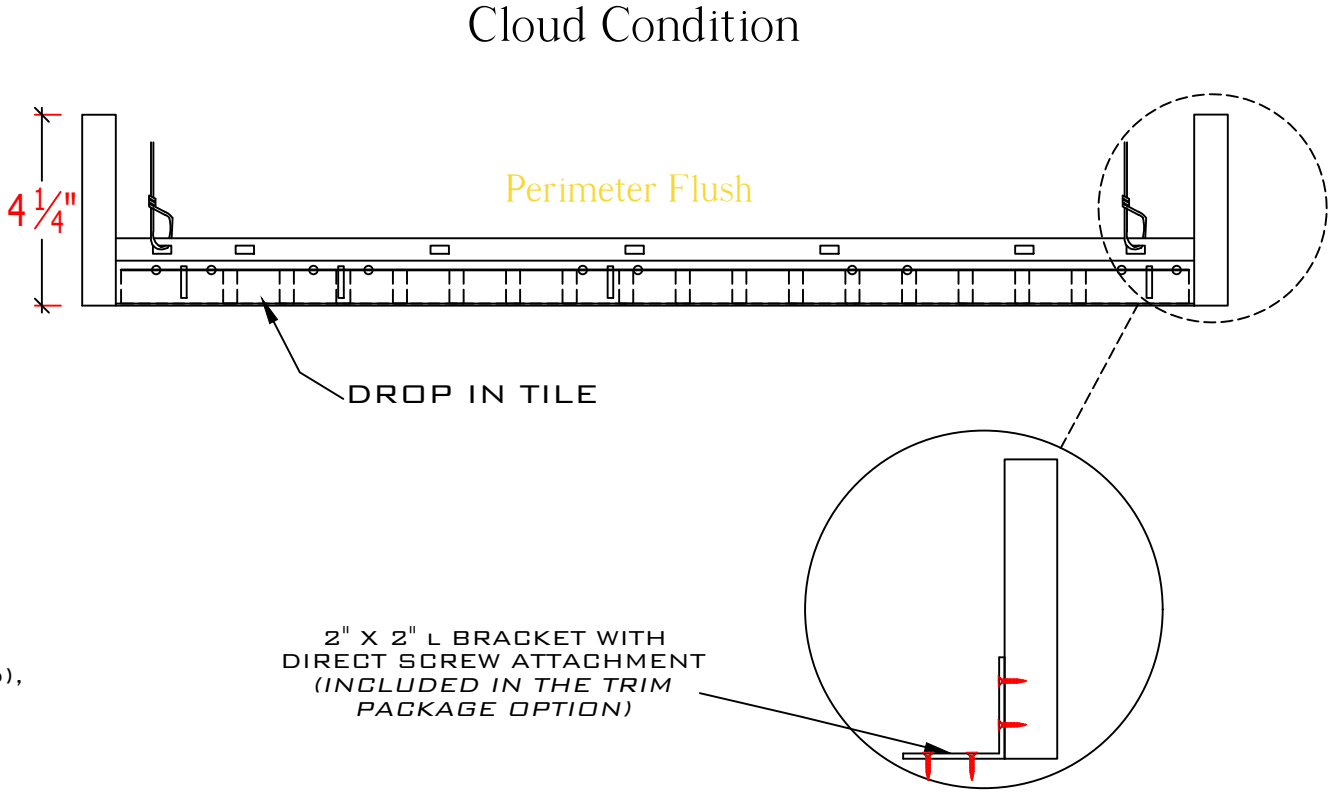
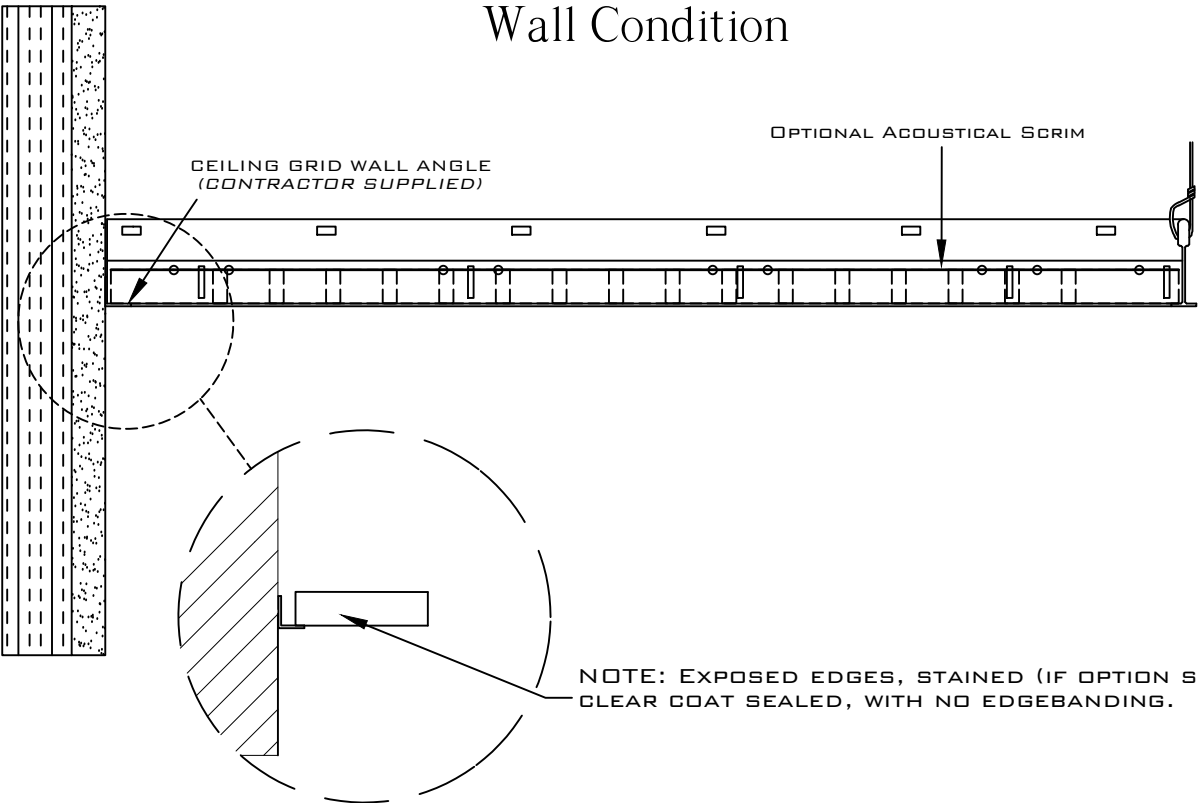


SCALE REPRESENTATION.
1.5 = 12"

1.3 Elevation

Drop In Tile Series
PRODUCT SKU: JC-BP1BL

PARAMOUNT
CREATING EXQUISITE WOODWORK SINCE 1984

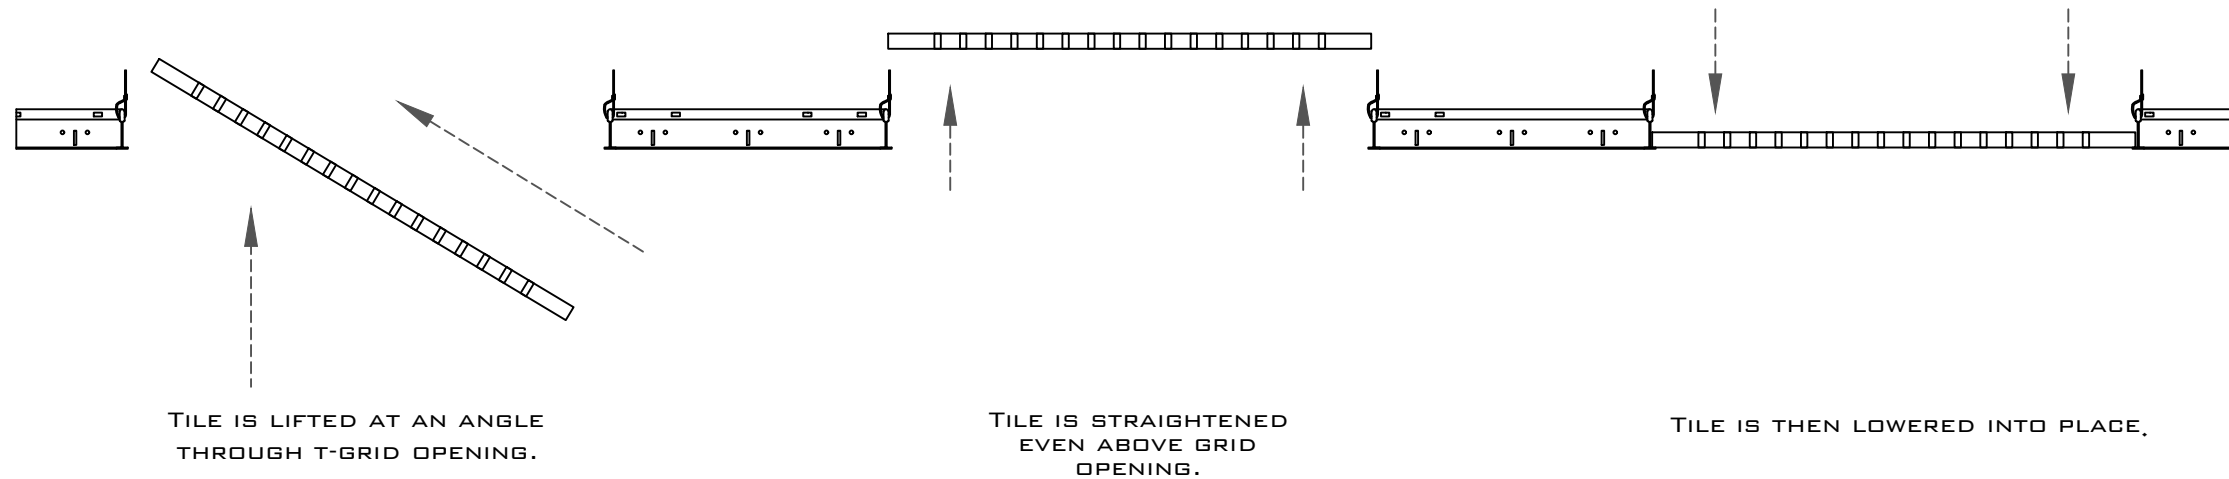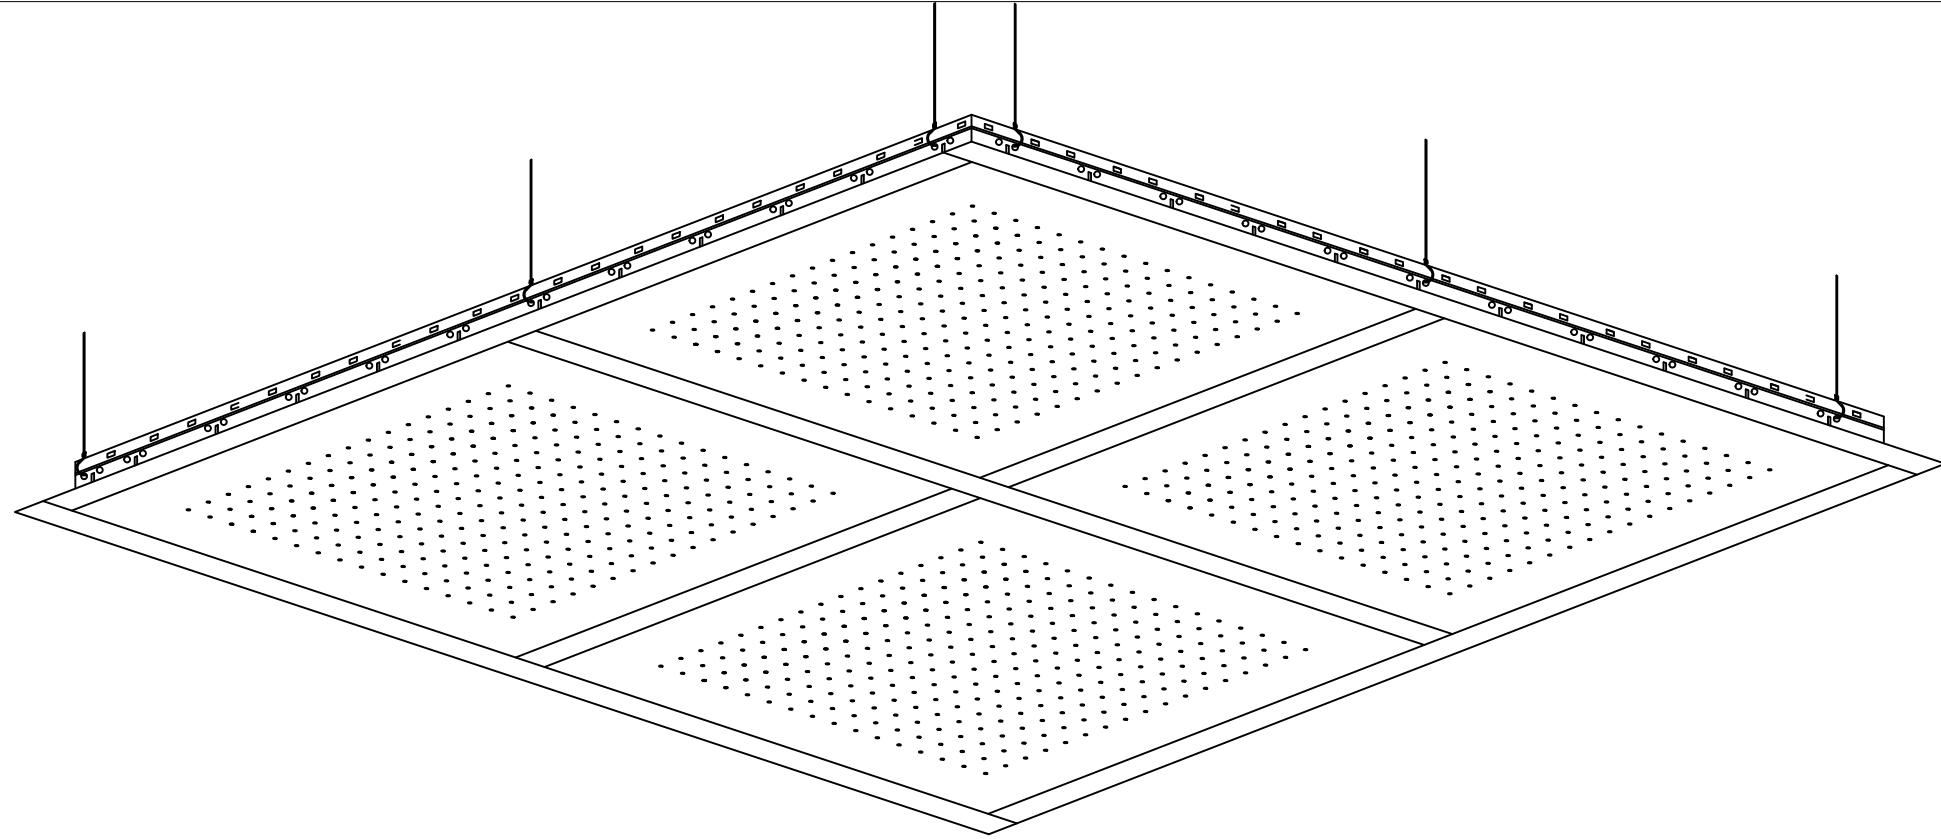



2X2 DROP IN TILE PRODUCT REPRESENTATION.

1.4 Installation

Supplemental Information 01

Drop In Tile Series
PRODUCT SKU: JC-BP1BL

PARAMOUNT
CREATING EXQUISITE WOODWORK SINCE 1984

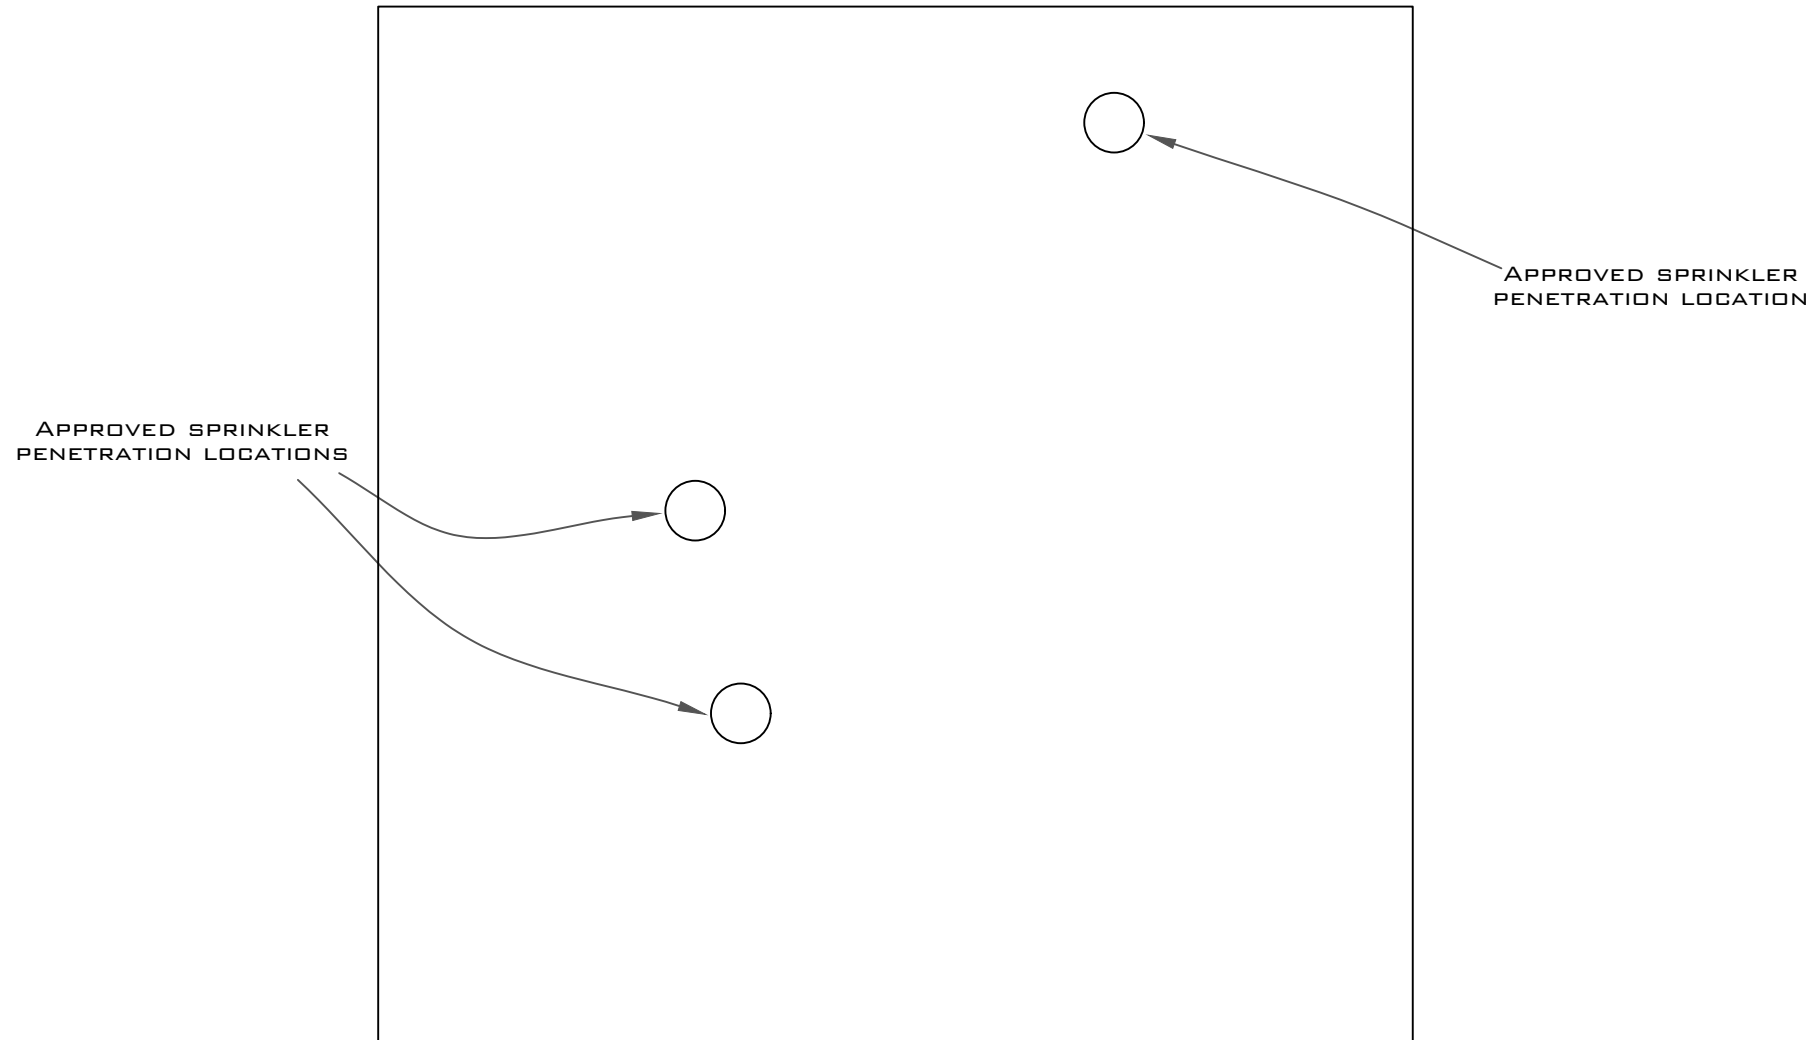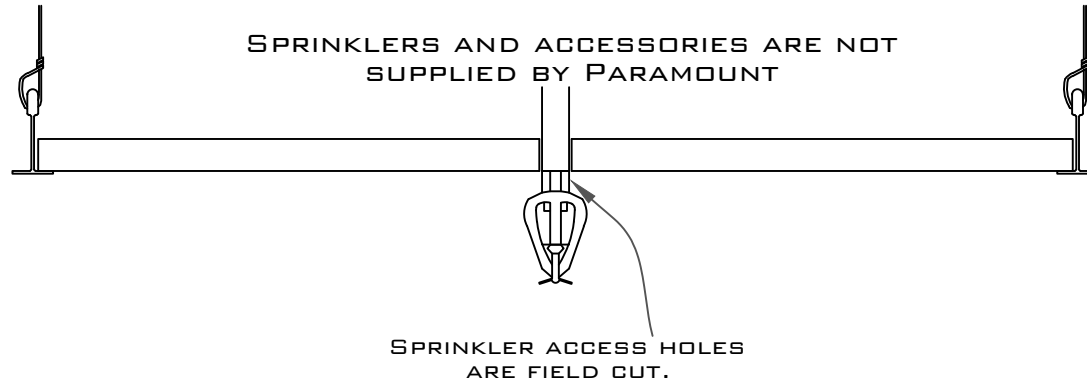


1.5 Standard Sprinkler Detail

Supplemental Information 02

Drop In Tile Series
PRODUCT SKU: JC-BP1BL

PARAMOUNT
CREATING EXQUISITE WOODWORK SINCE 1984

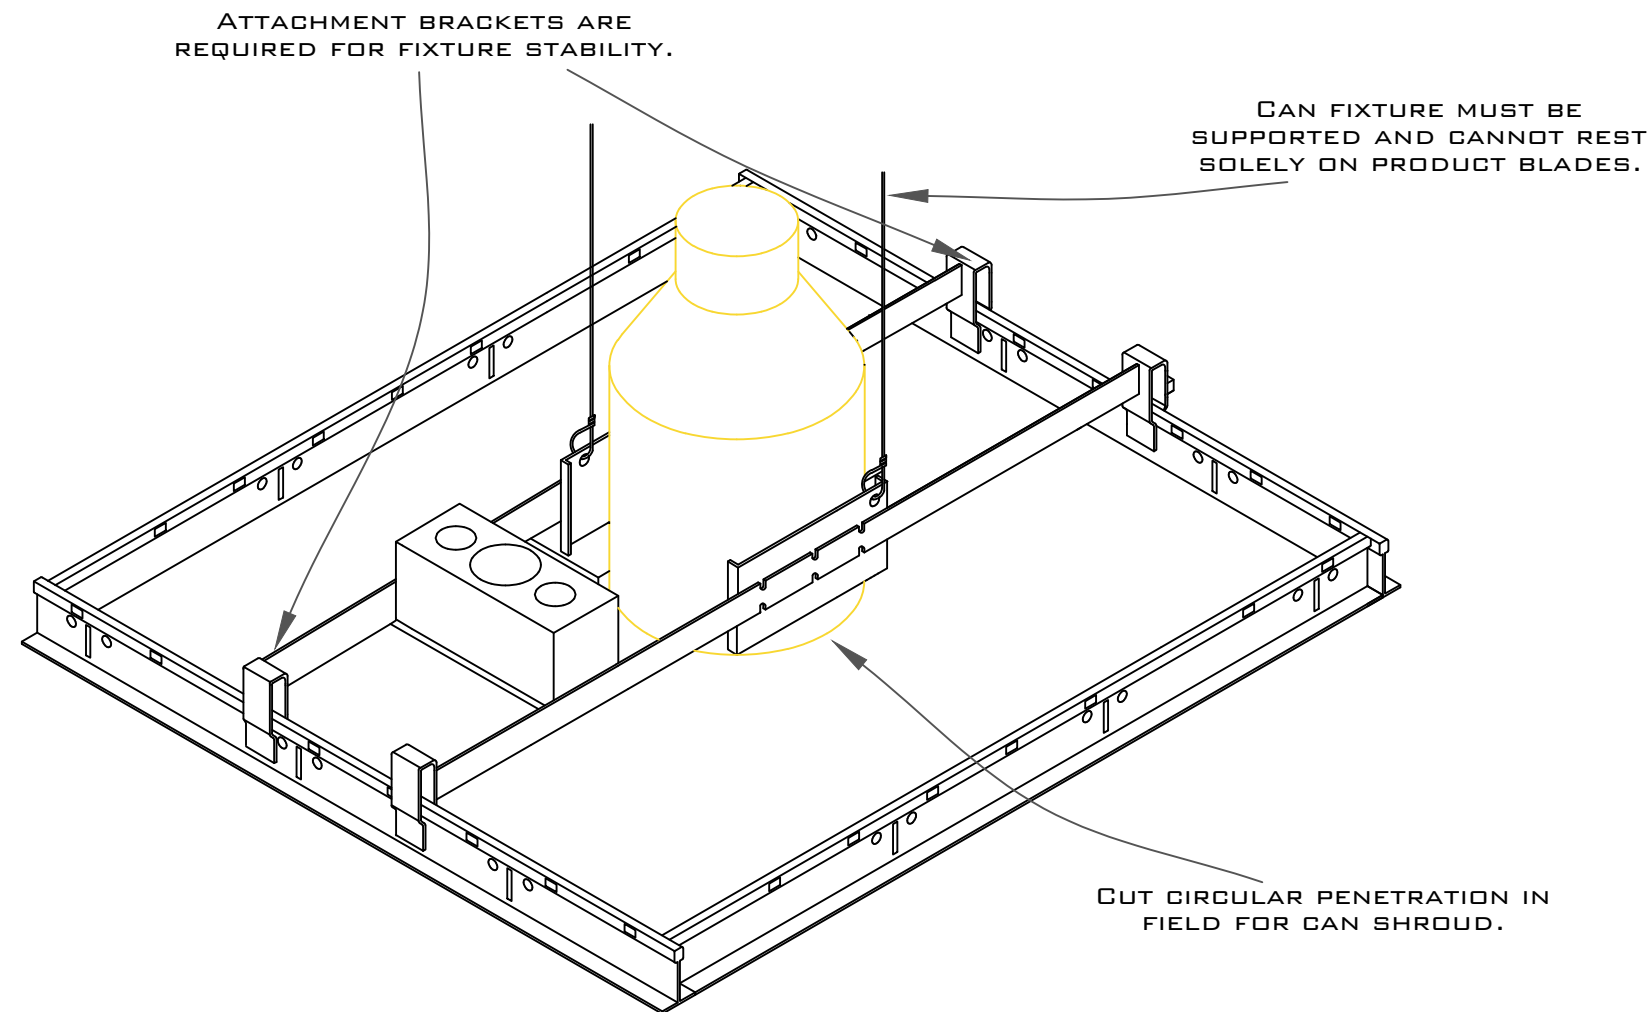

ATTACHMENT BRACKETS ARE
REQUIRED FOR FIXTURE STABILITY.

CAN FIXTURE MUST BE
SUPPORTED AND CANNOT REST
SOLELY ON PRODUCT BLADES.

CUT CIRCULAR PENETRATION IN
FIELD FOR CAN SHROUD.

LIGHTING AND ACCESSORIES ARE
NOT SUPPLIED BY PARAMOUNT

1.6 Standard Can Light Installation

Supplemental Information 03

Drop In Tile Series
PRODUCT SKU: JC-BP1BL

PARAMOUNT
CREATING EXQUISITE WOODWORK SINCE 1984