



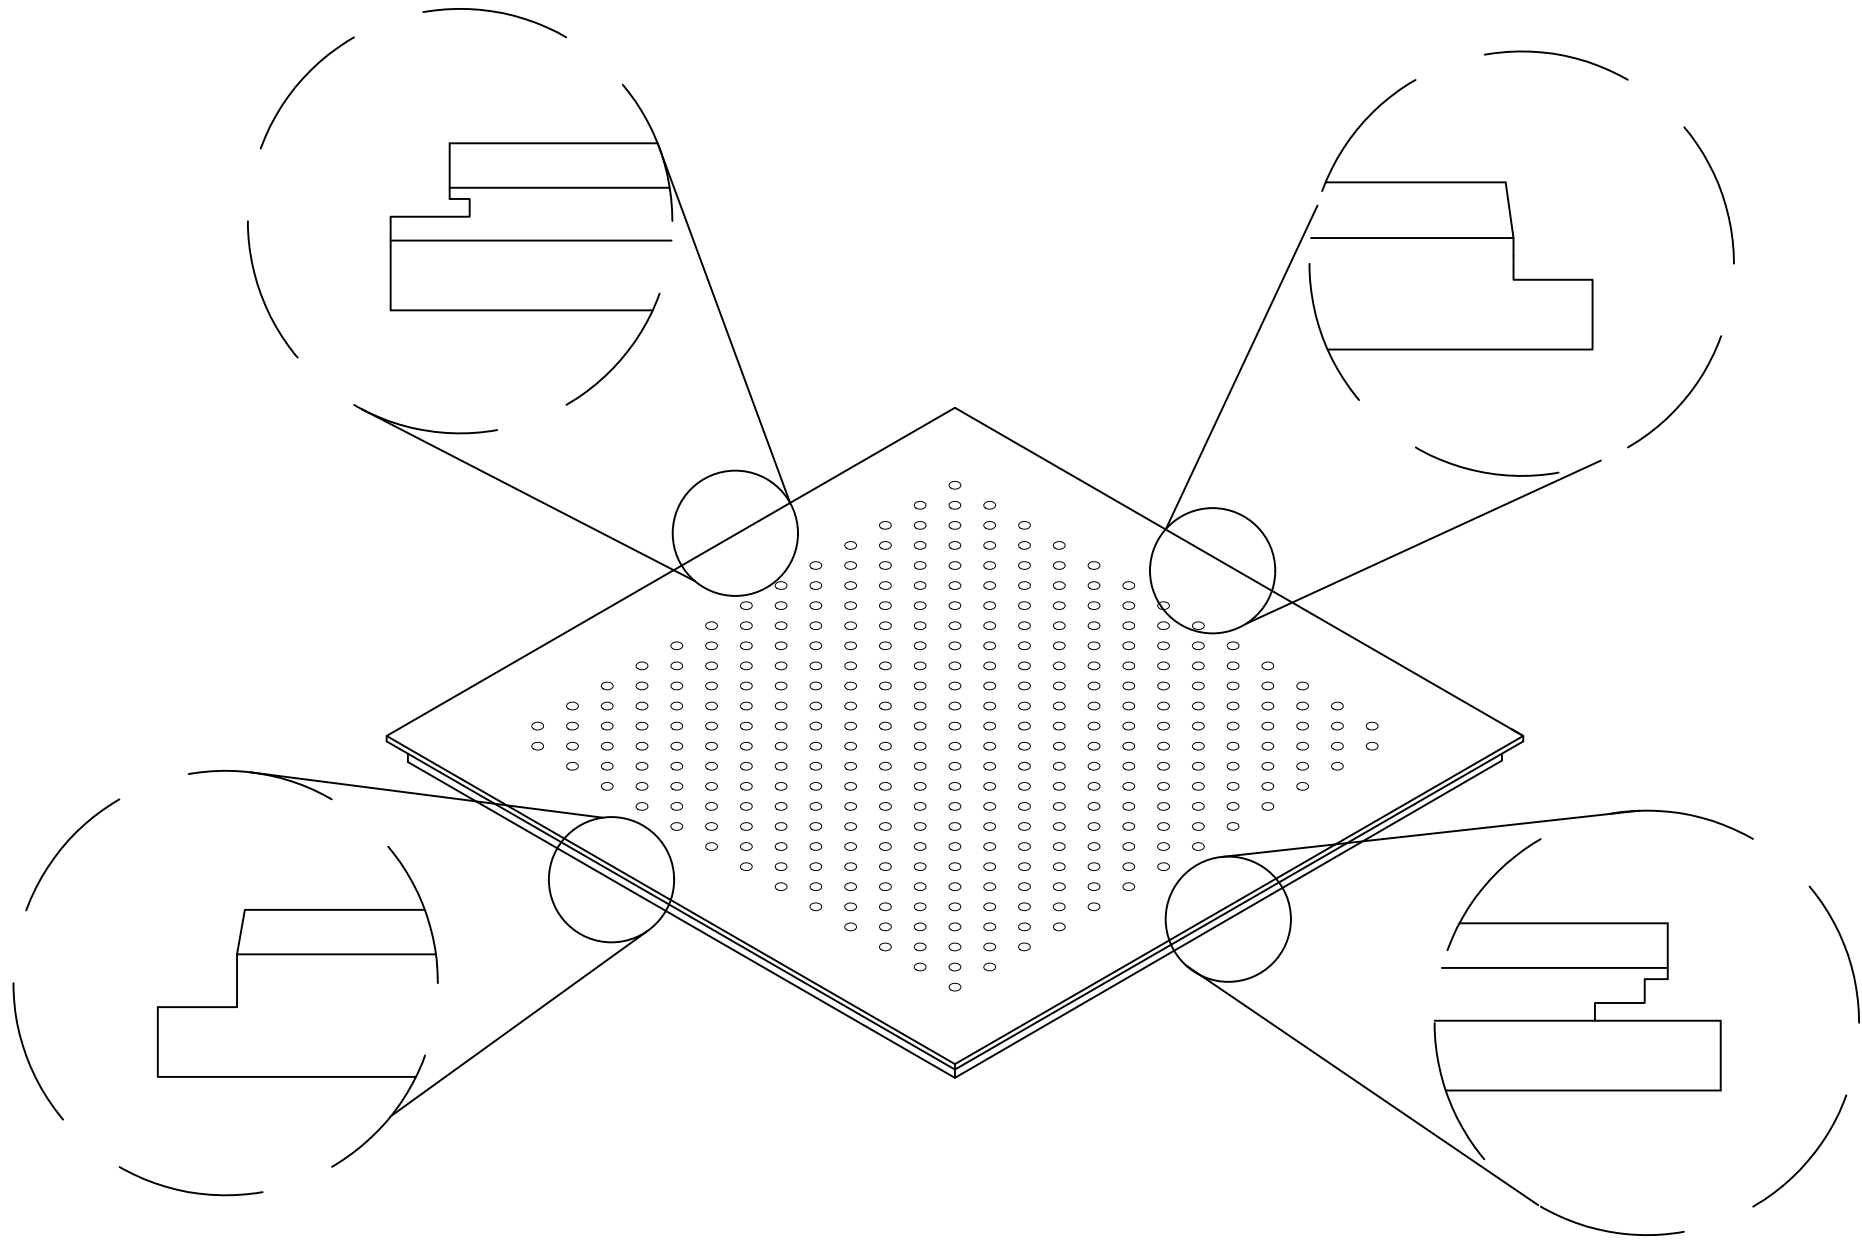


PROJECT:YOUR PROJECT NAME LOCATION:YOUR PROJECT ADDRESS SUBMITTAL DATE:XX/XX/XXXX	MATERIAL: VENEER ON MDF SPECIES: YOUR SPECIES STAIN:OPTIONAL FINISH:OPTIONAL FINISH	PRODUCT DIMENSION:24"x24"		
		TILE THICKNESS:3/4"		
		GRID:15/16"	PERF:P2	CHANNEL:NO
		EDGE:STEP		SCRIM:NONE

1.1 Isometric

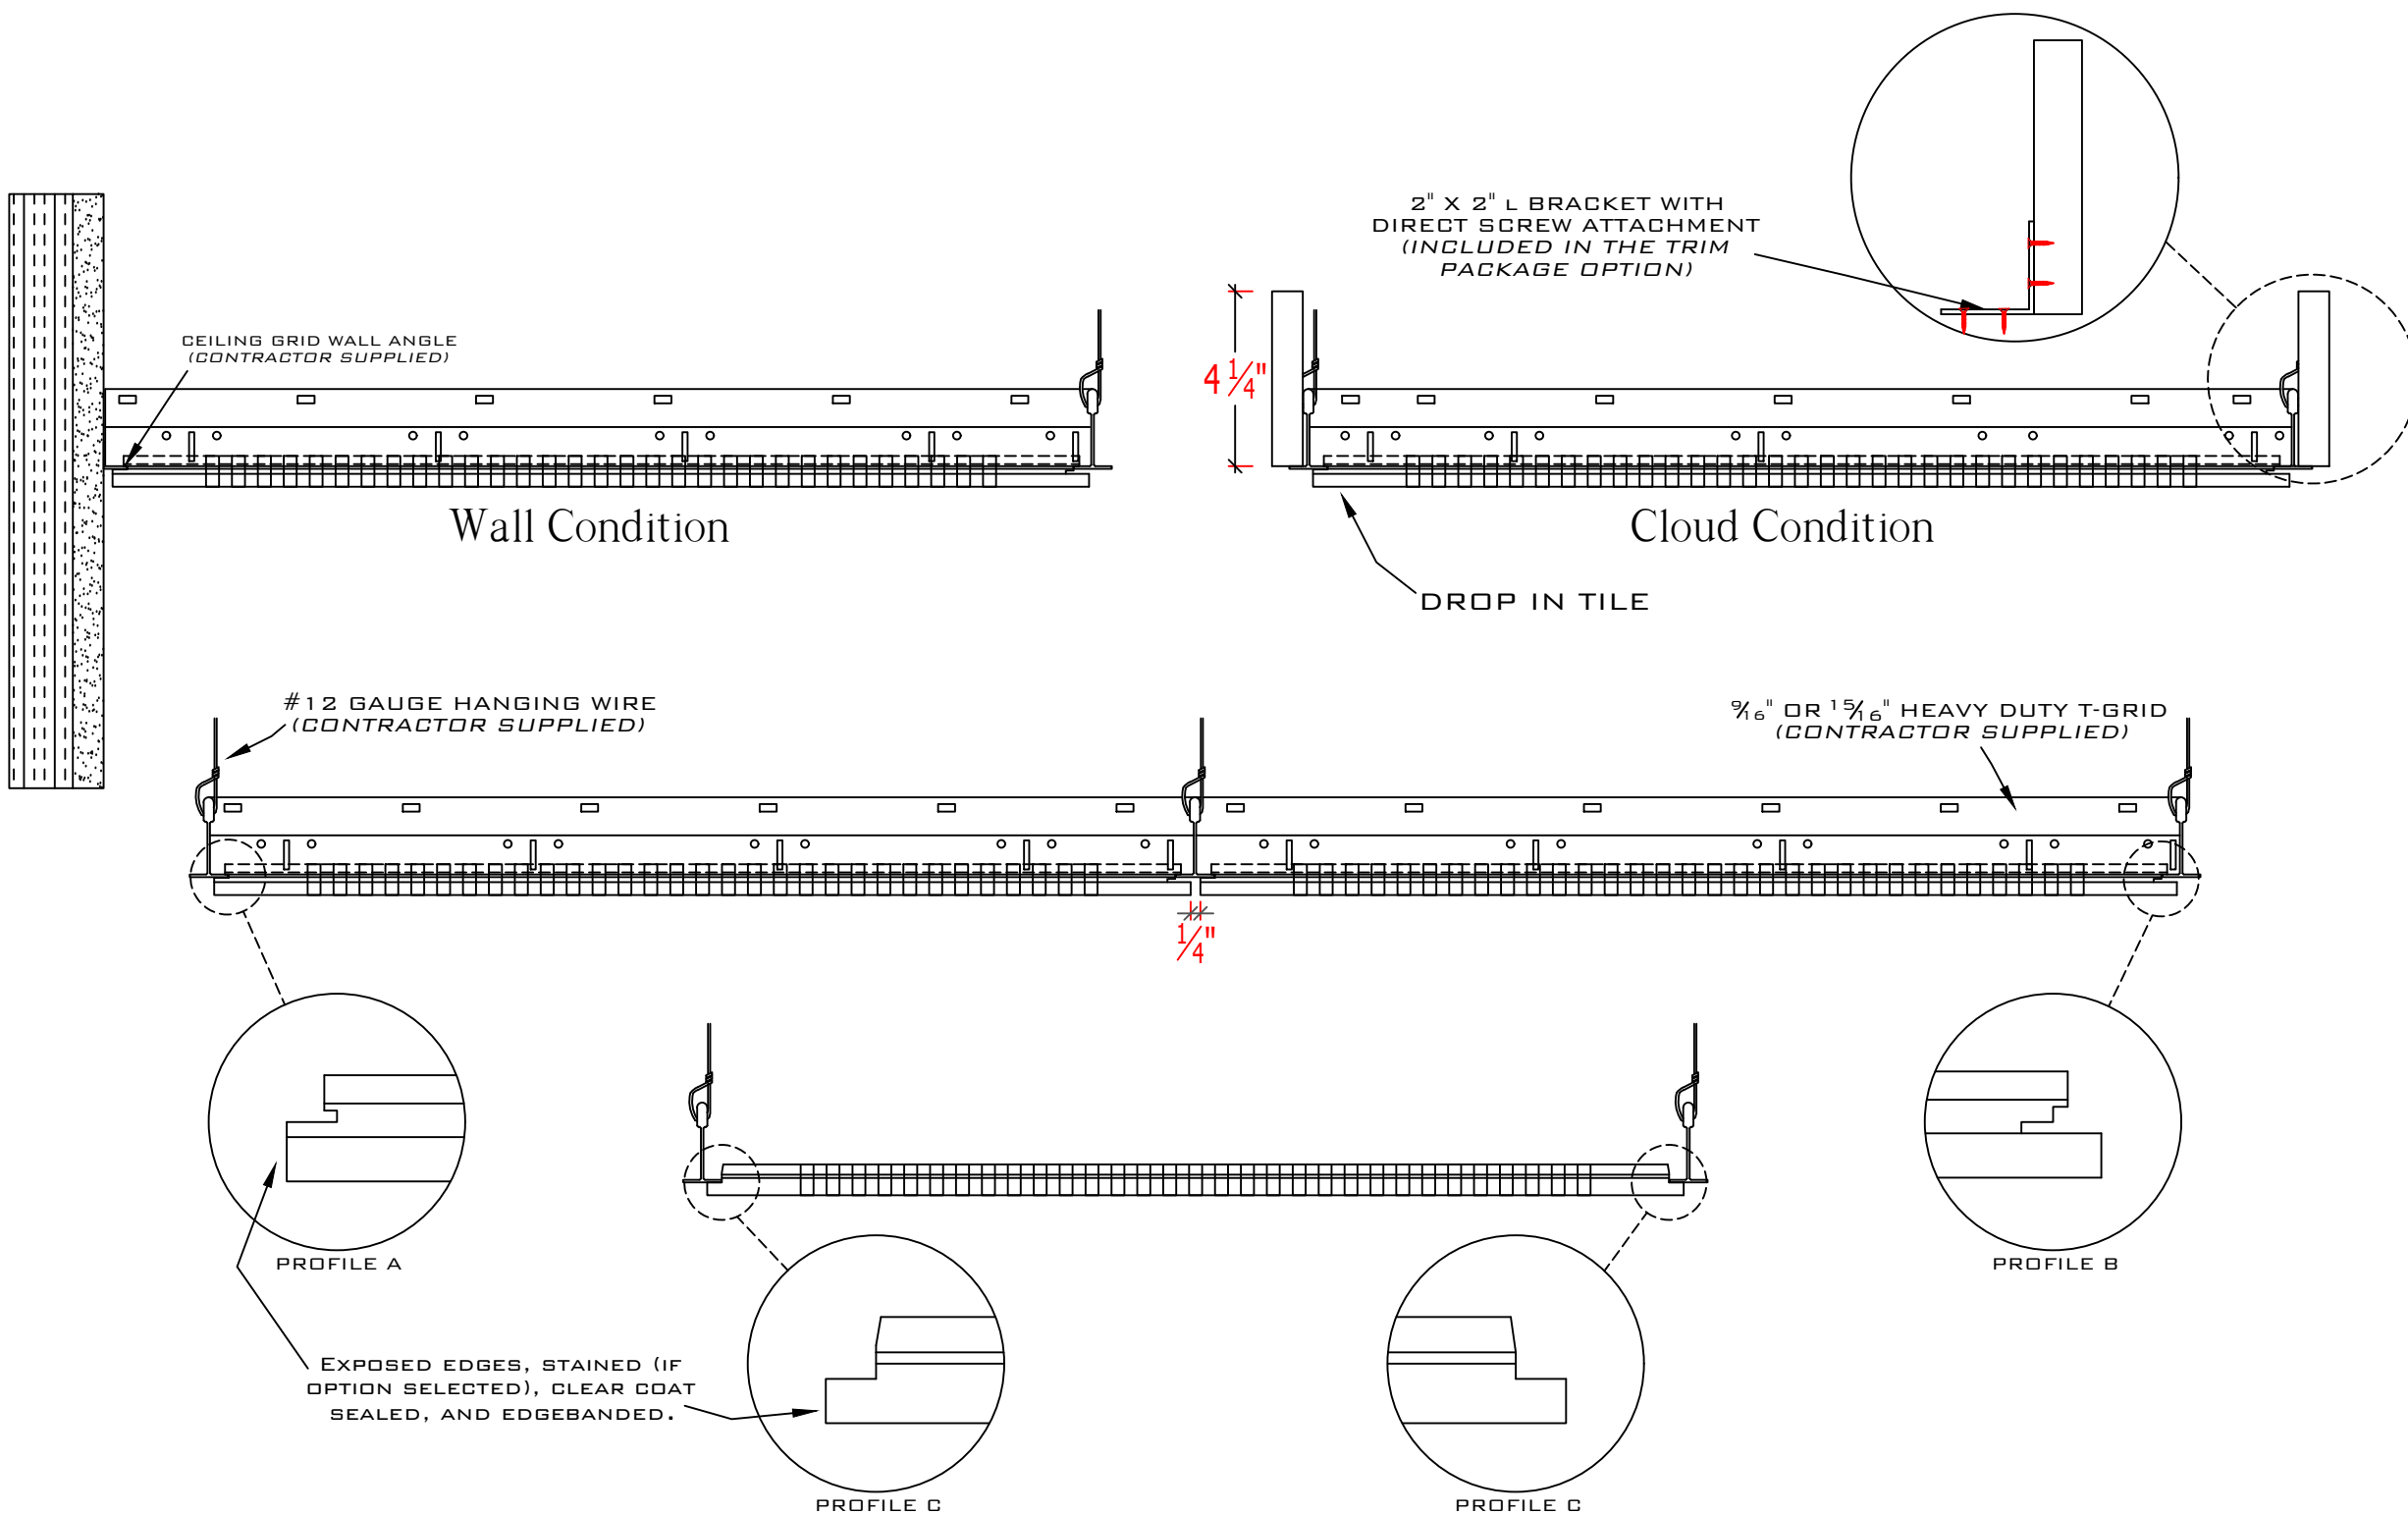


SCALE REPRESENTATION.
1.5" = 12"


1.3 Elevation

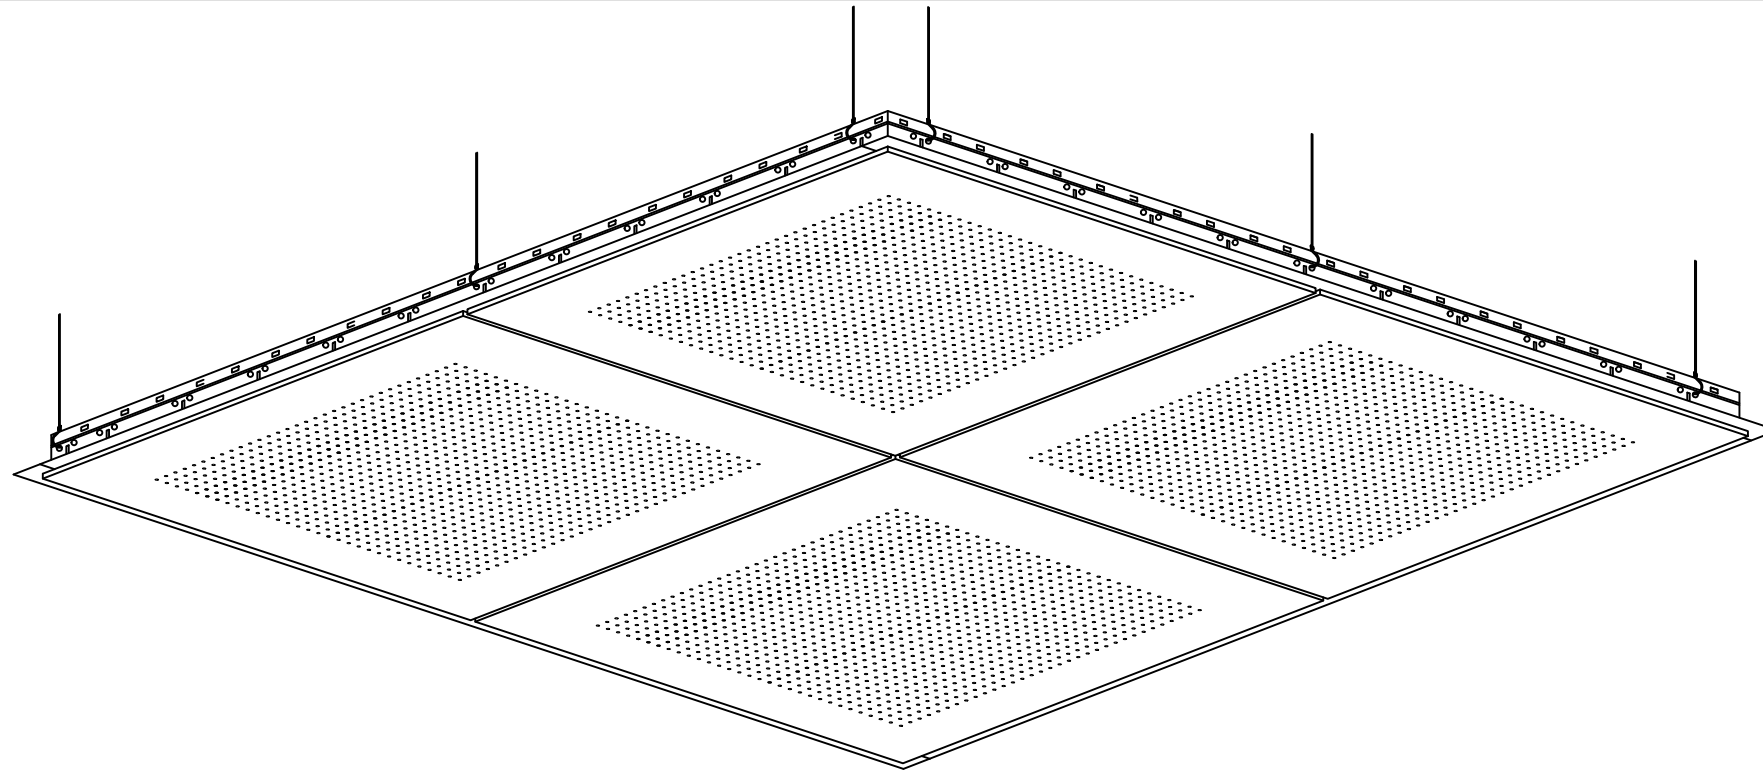


LIFT TILE AT AN ANGLE
THROUGH T-GRID OPENING, AND
SLIDE INTO THE FIRST NOTCH.

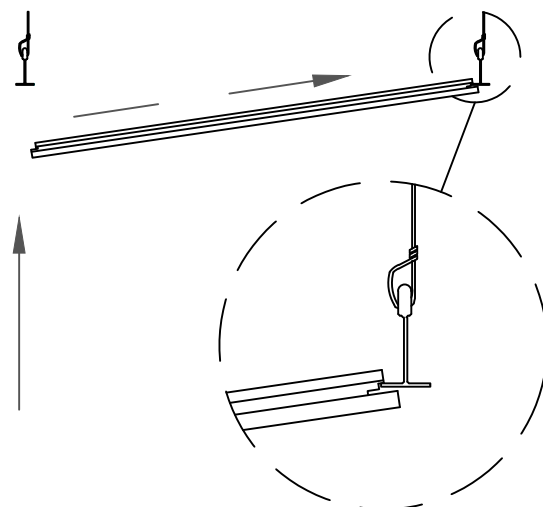

LEVEL THE TILE BY
SLIDING FULLY INTO THE
SECOND NOTCH, AND
BRINGING THE LIP FLUSH
WITH THE T-GRID.

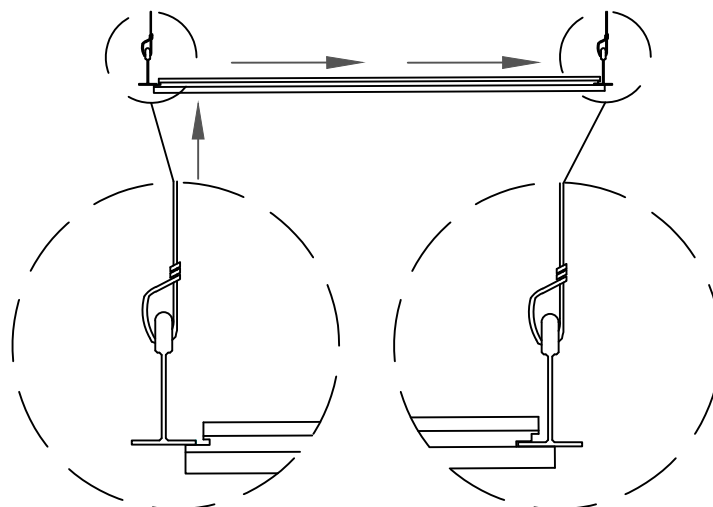

SLIDE THE TILE FULLY
INTO THE SIDE WITH THE
SINGLE NOTCH, AND
ALLOW THE ADJACENT END
TO REST ON THE FIRST
NOTCH.

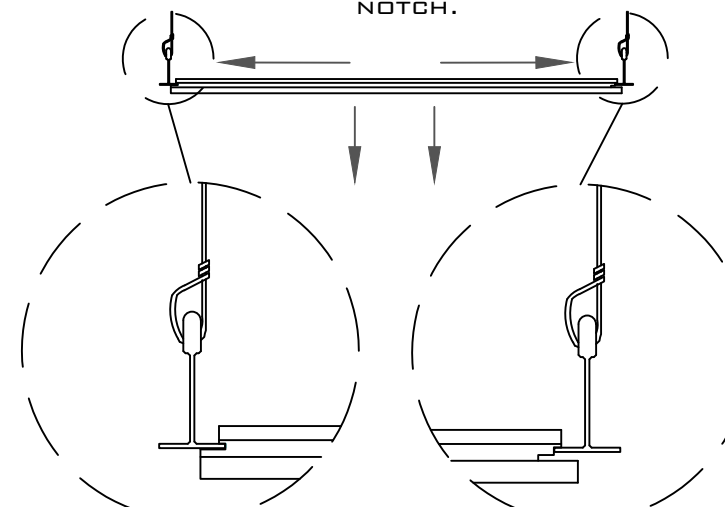

*PRO TIP: EACH TILE WILL HAVE APPROXIMATELY $\frac{1}{16}$ "
OF ADJUSTABLE PLAY. USE A $\frac{1}{4}$ " GUIDE TO CREATE A
UNIFORM LOOK IN BETWEEN TILES.*

1.4 Installation

Supplemental Information 01


Drop In Tile Series

PRODUCT SKU: JC-BP2B1516SE

PARAMOUNT
CREATING EXQUISITE WOODWORK SINCE 1984

1.5 Standard Sprinkler Detail


Supplemental Information 02

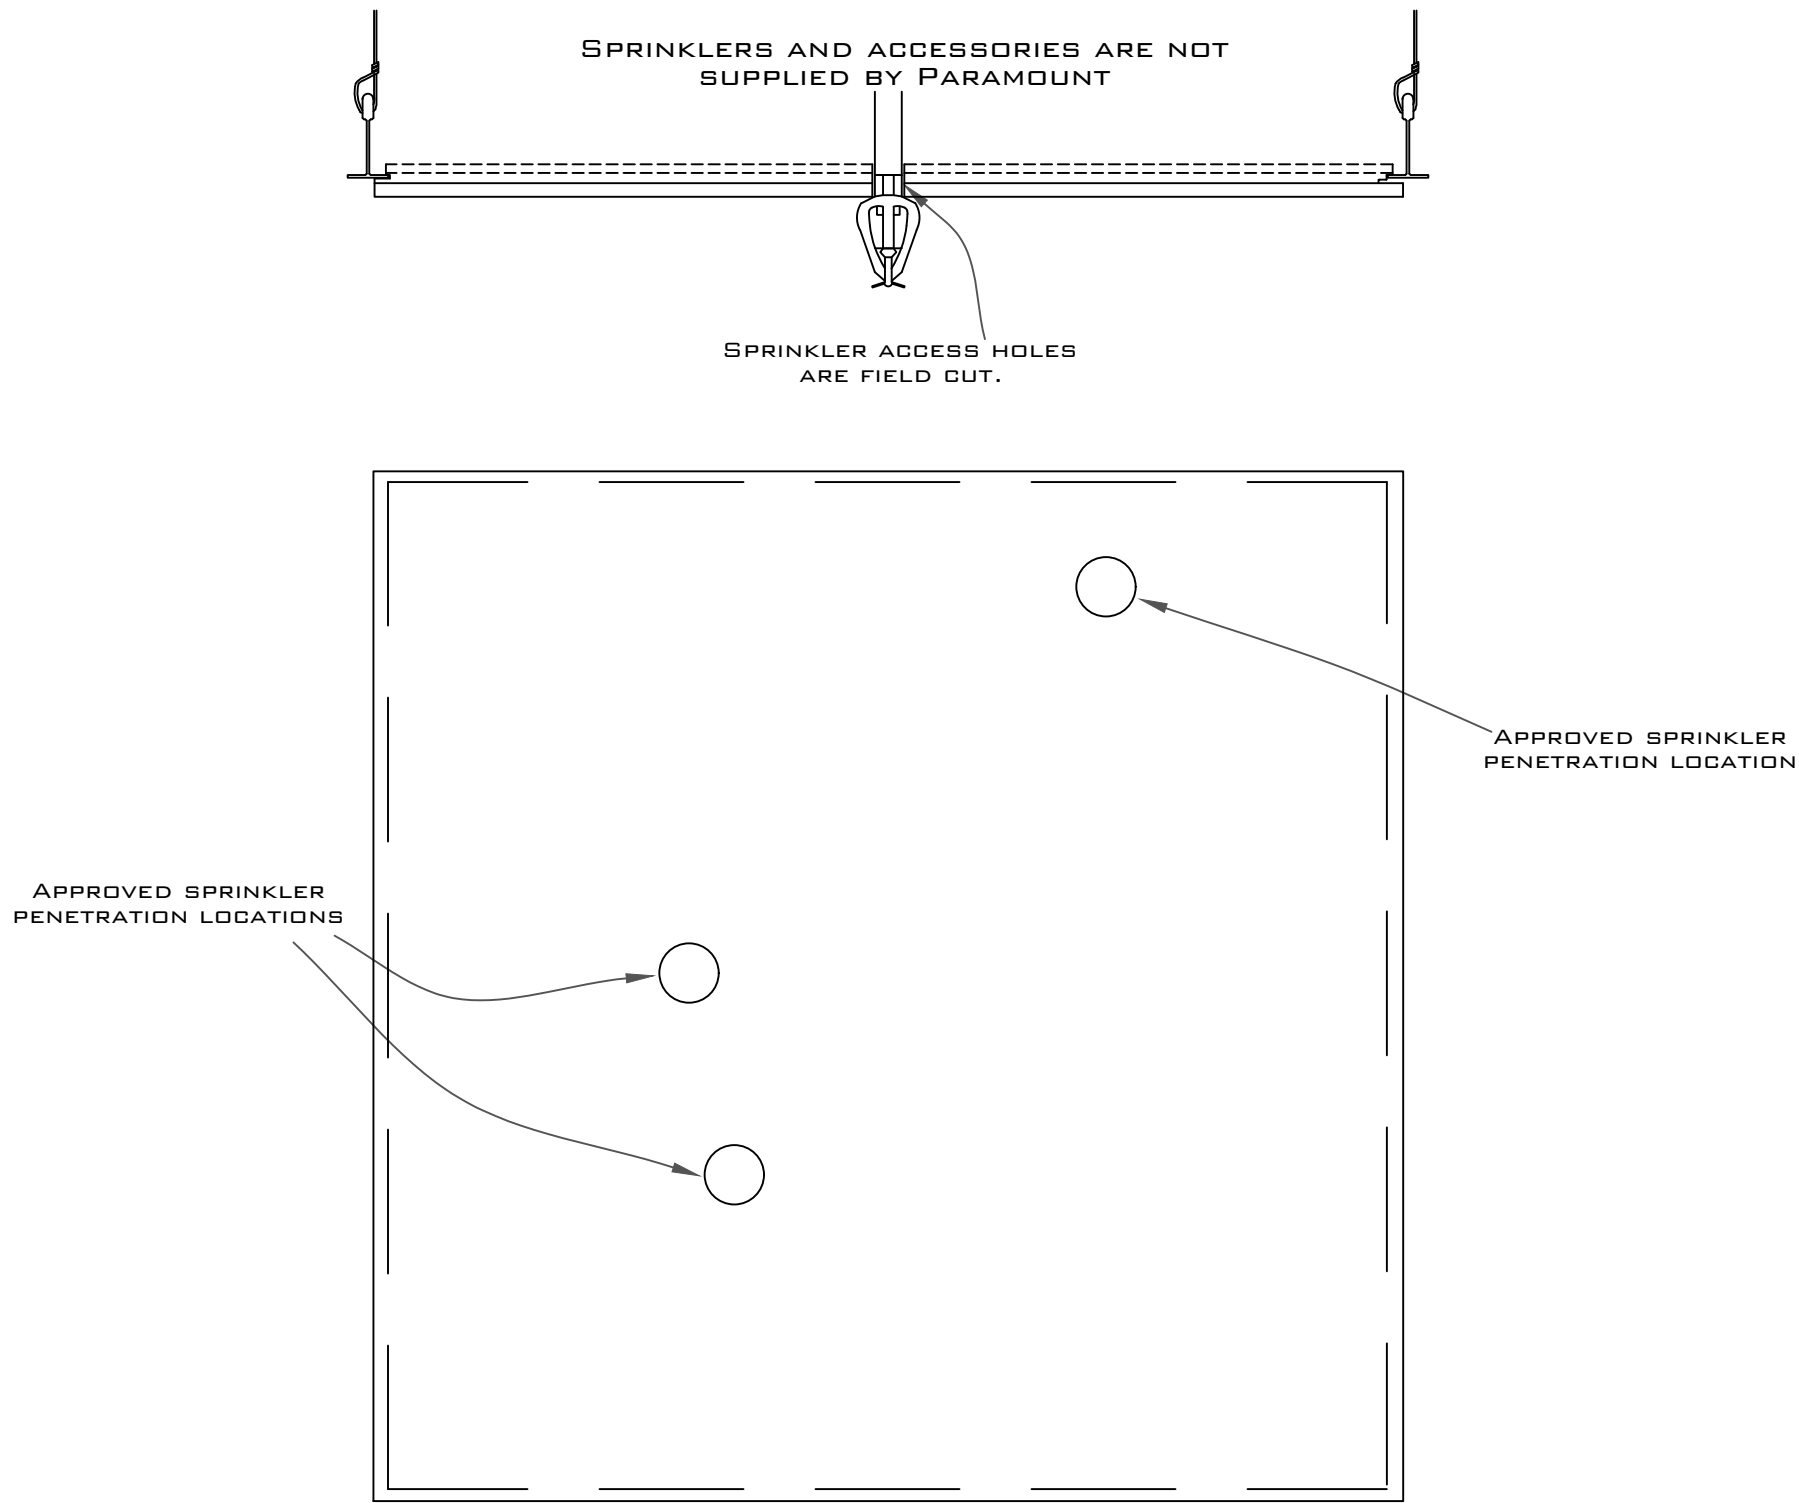

Drop In Tile Series

PRODUCT SKU: JC-BP2B1516SE

PARAMOUNT
CREATING EXQUISITE WOODWORK SINCE 1984

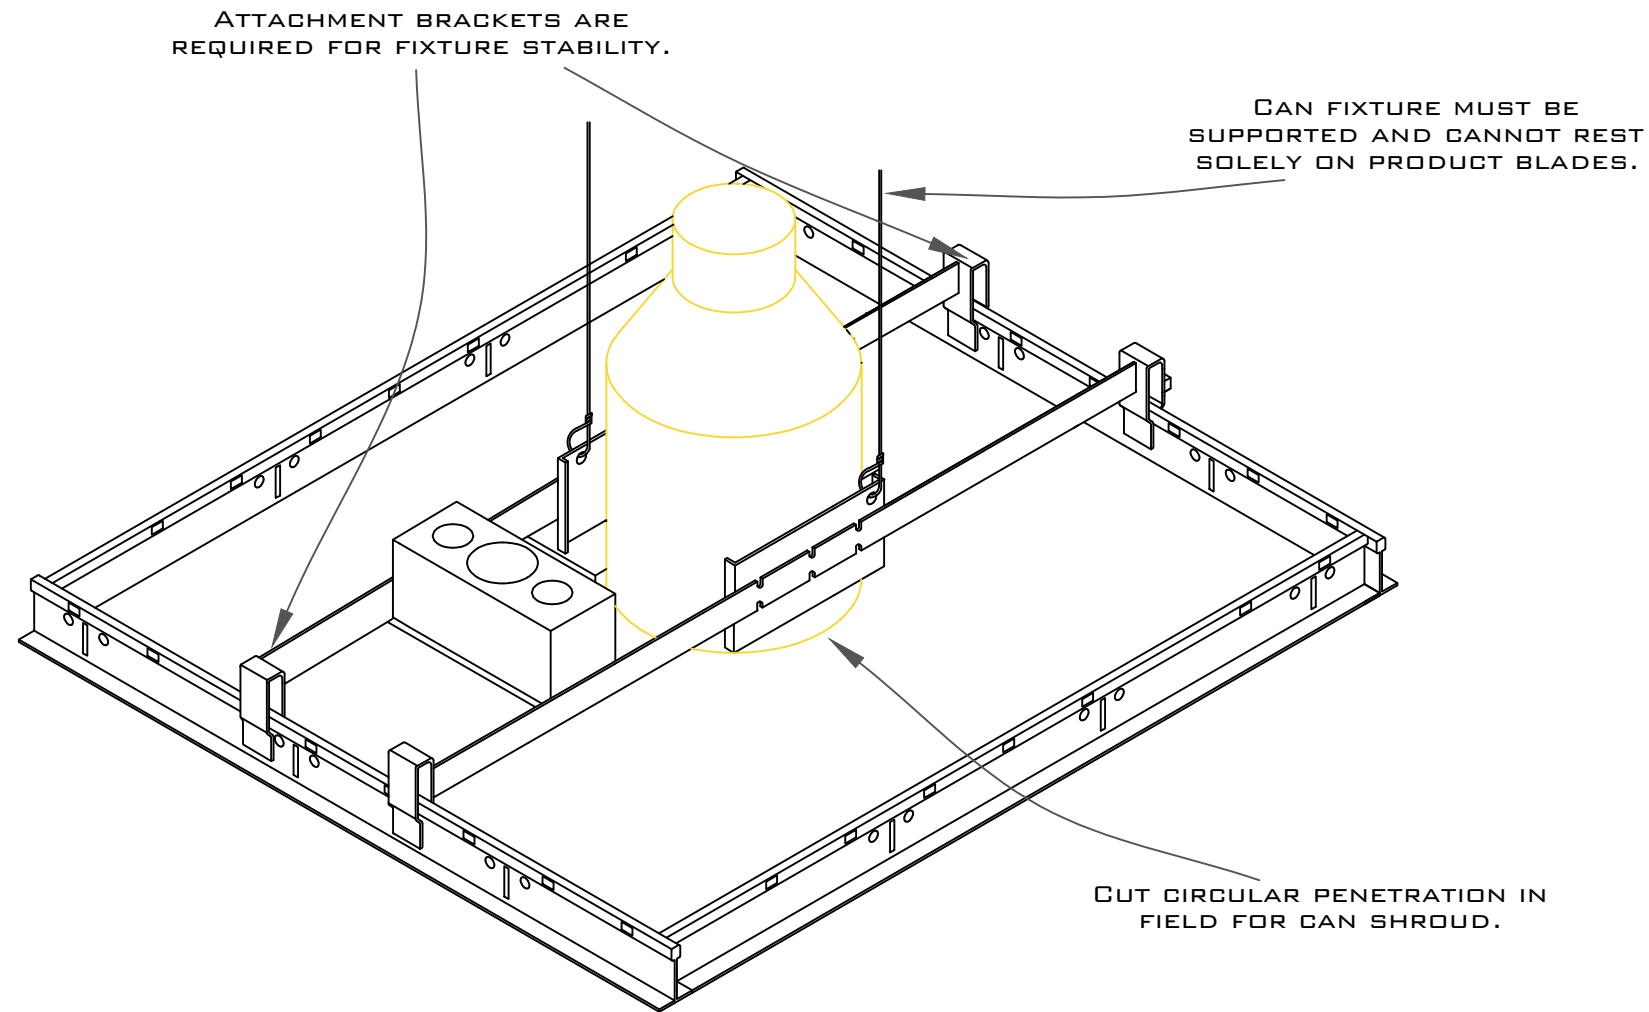

ATTACHMENT BRACKETS ARE
REQUIRED FOR FIXTURE STABILITY.

CAN FIXTURE MUST BE
SUPPORTED AND CANNOT REST
SOLELY ON PRODUCT BLADES.

CUT CIRCULAR PENETRATION IN
FIELD FOR CAN SHROUD.

LIGHTING AND ACCESSORIES ARE
NOT SUPPLIED BY PARAMOUNT

1.6 Standard Can Light Installation

Supplemental Information 03

Drop In Tile Series

PRODUCT SKU: JC-BP2B1516SE

PARAMOUNT
CREATING EXQUISITE WOODWORK SINCE 1984