



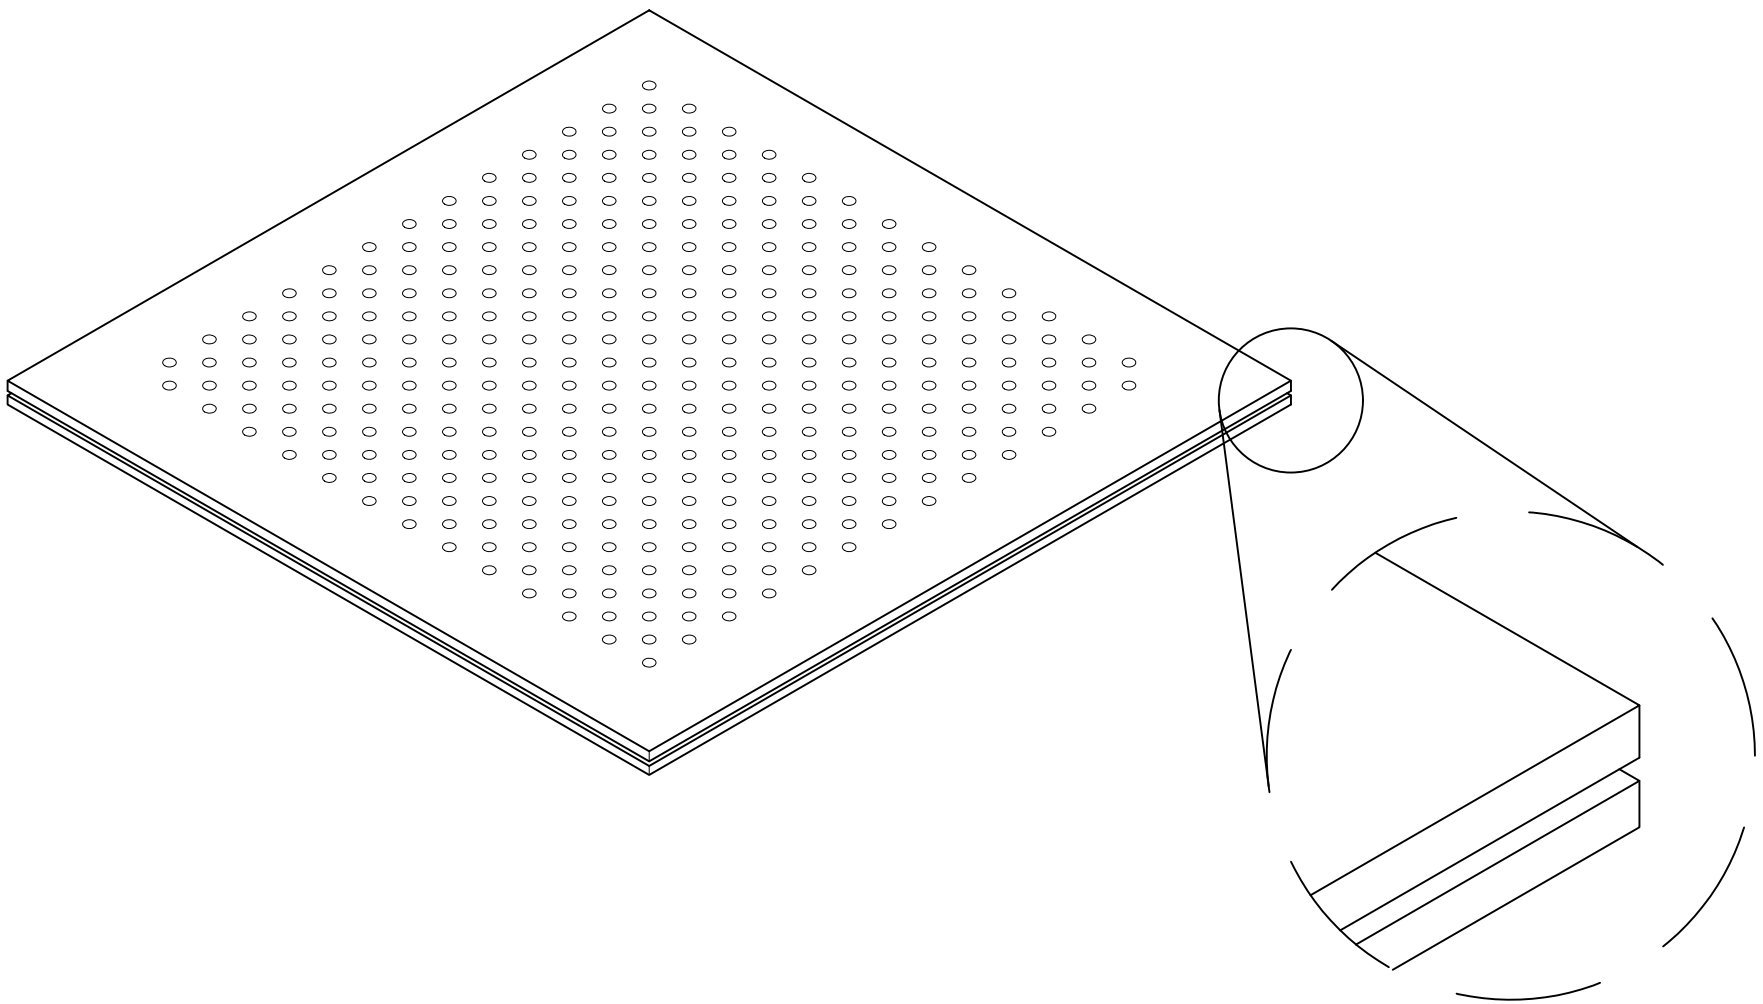


PROJECT:YOUR PROJECT NAME LOCATION:YOUR PROJECT ADDRESS SUBMITTAL DATE:XX/XX/XXXX	MATERIAL: VENEER ON MDF SPECIES: YOUR SPECIES STAIN:OPTIONAL FINISH:OPTIONAL FINISH	PRODUCT DIMENSION: 24"x24"		
		TILE THICKNESS: 3/4"		
		GRID: 9/16"	PERF: P2	CHANNEL: No
		EDGE: SPLINE		SCRIM: NONE


1.1 Isometric

Drop In Tile Series
PRODUCT SKU: JC-BP2B916S

PARAMOUNT
CREATING EXQUISITE WOODWORK SINCE 1984

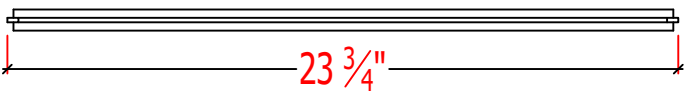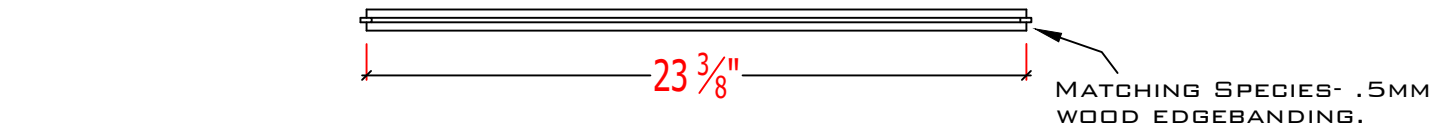


GRADE A VENEER OR
PREMIUM LAMINATE
FACING

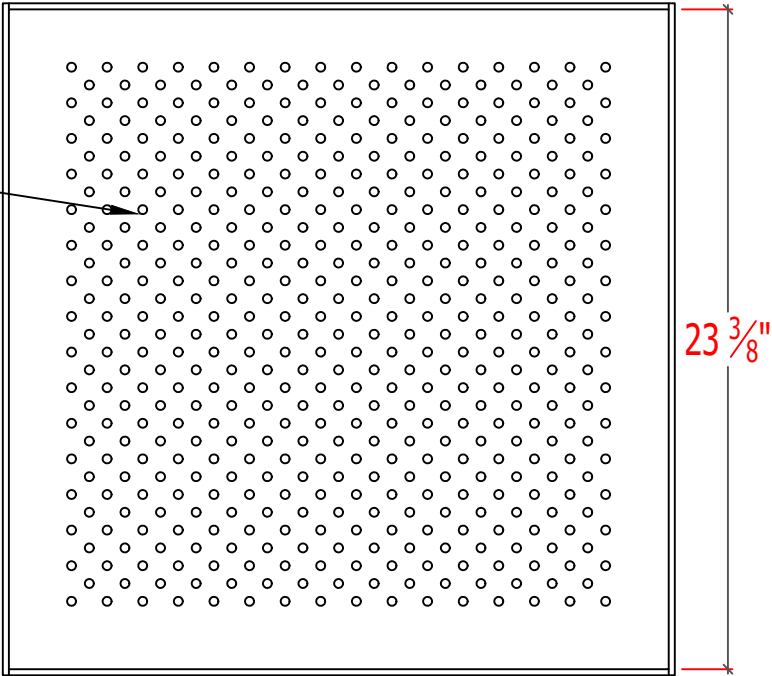


P2 PERFORATION PATTERN
8MM DIAMETER HOLE

FRONT

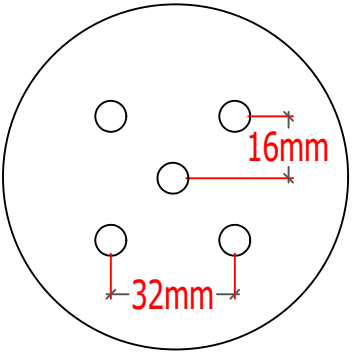

SCALE REPRESENTATION
1.5 = 12"

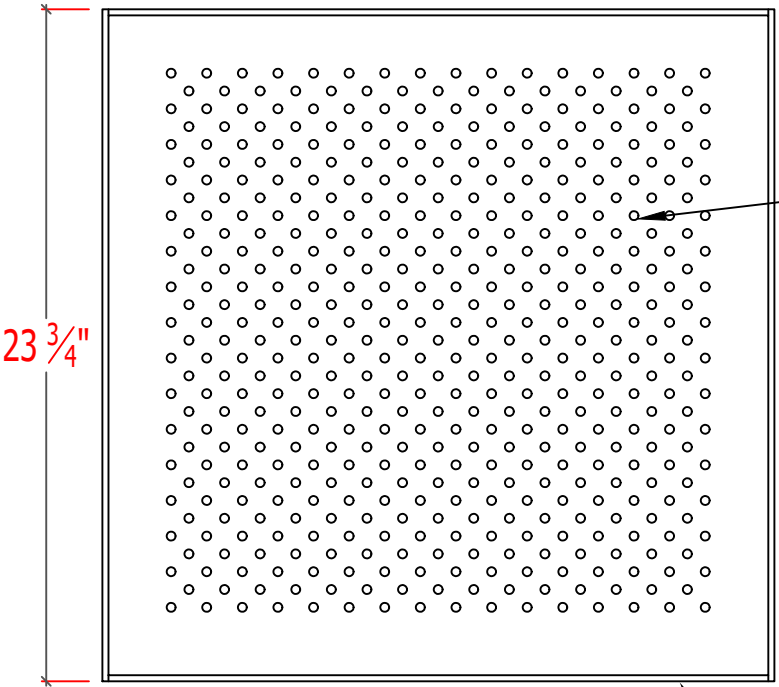

#1 VENEER BALANCED
BACKER




³/₁₆" TEMPERED MASONITE SPLINE

BACK

1.2 Product Configuration

Drop In Tile Series
PRODUCT SKU: JC-BP2B916S

PARAMOUNT
CREATING EXQUISITE WOODWORK SINCE 1984

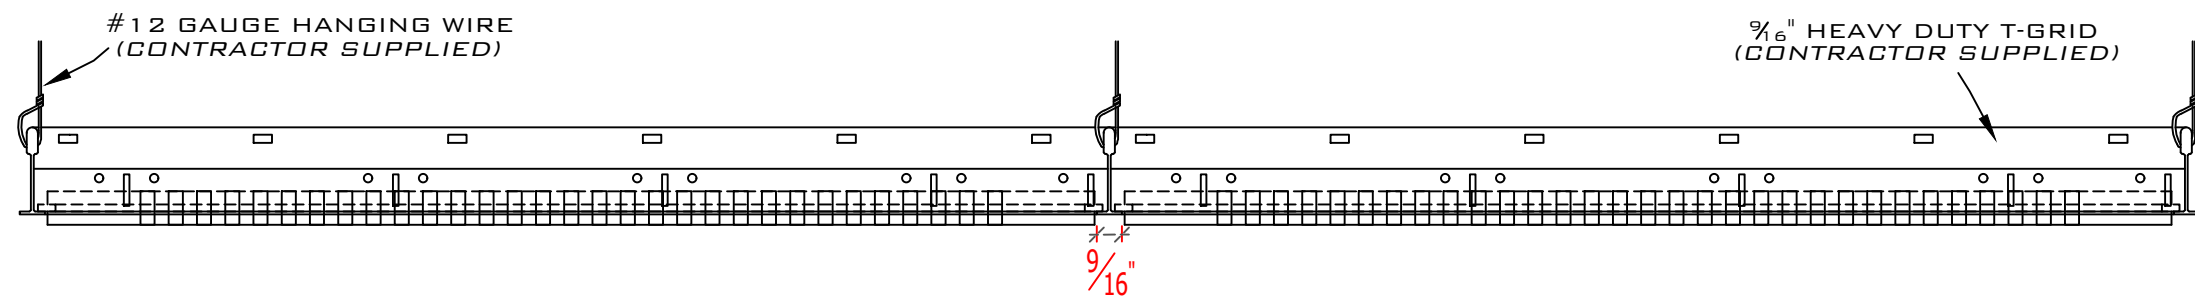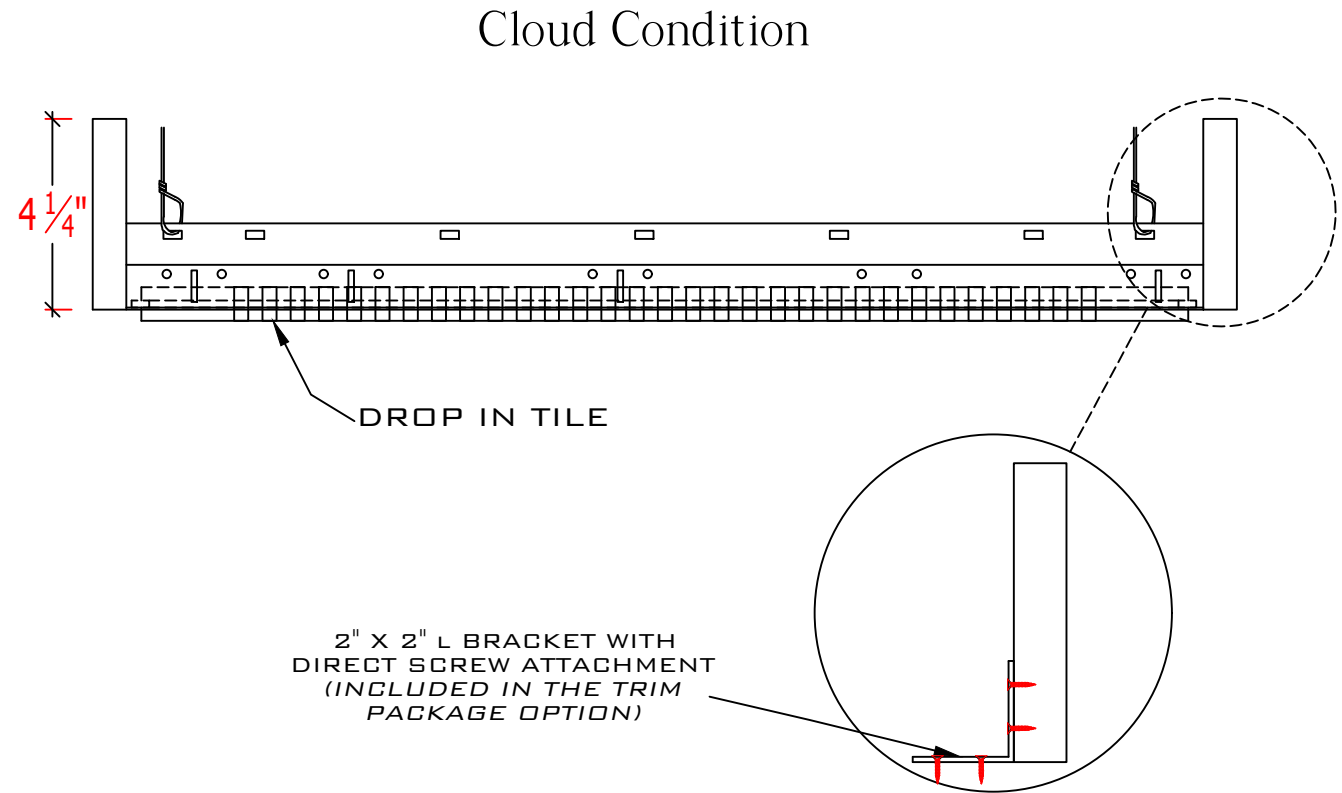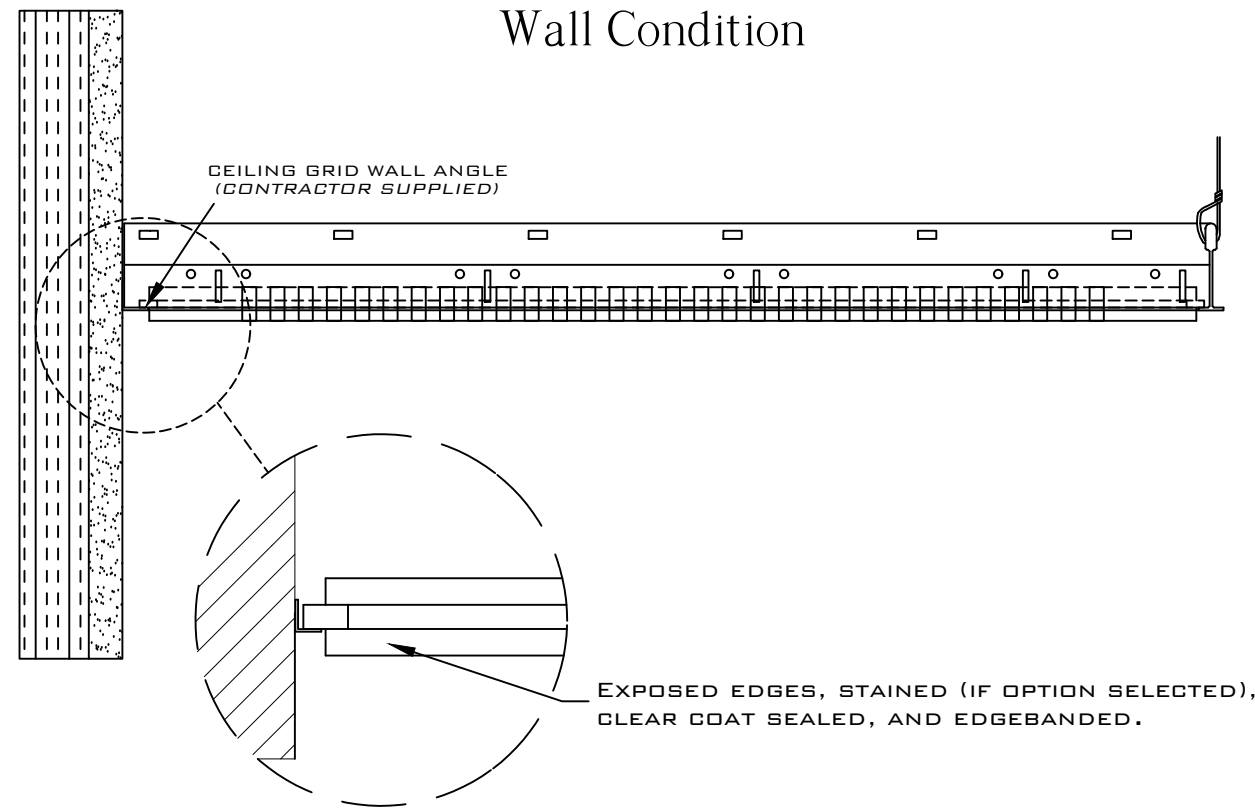



SCALE REPRESENTATION.
1.5" = 12"

1.3 Elevation

Drop In Tile Series

PRODUCT SKU: JC-BP2B916S

PARAMOUNT
CREATING EXQUISITE WOODWORK SINCE 1984

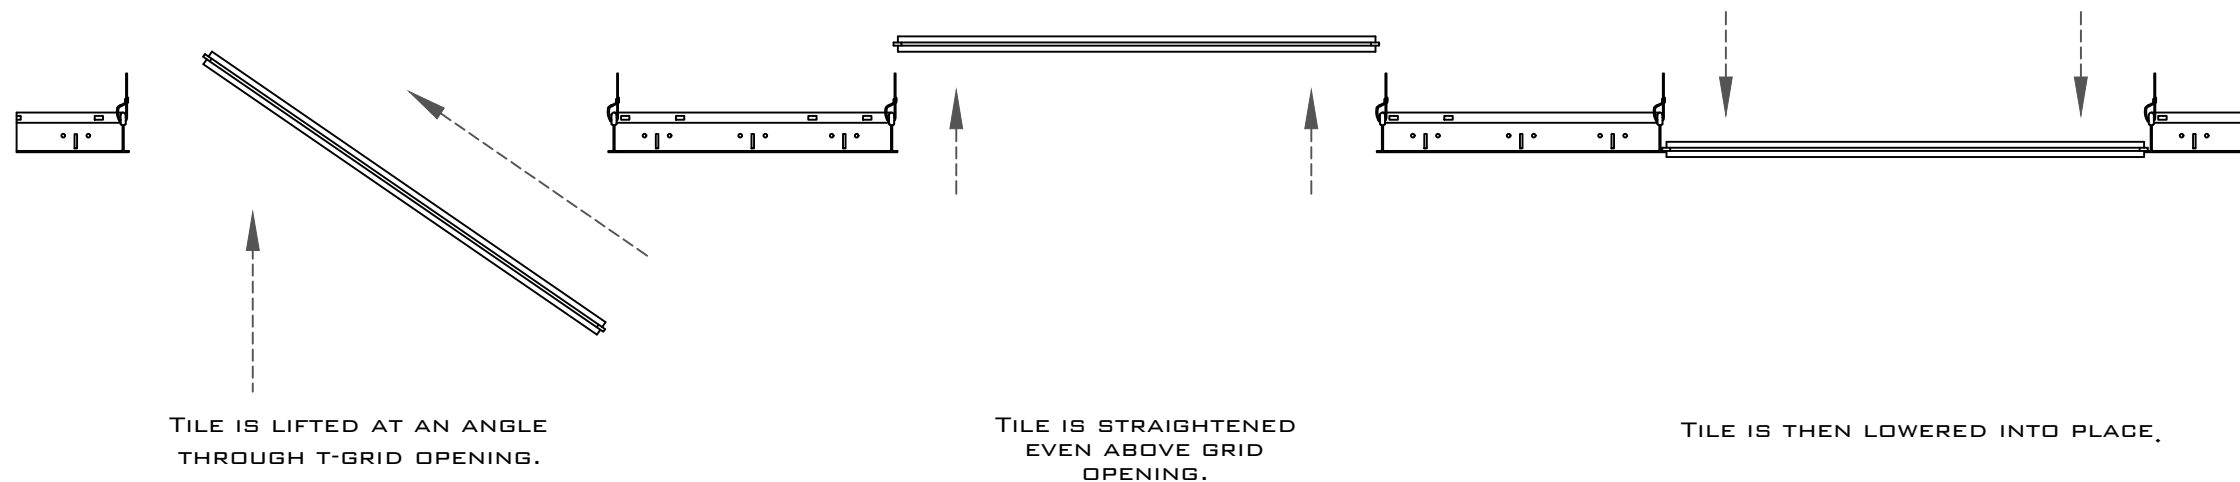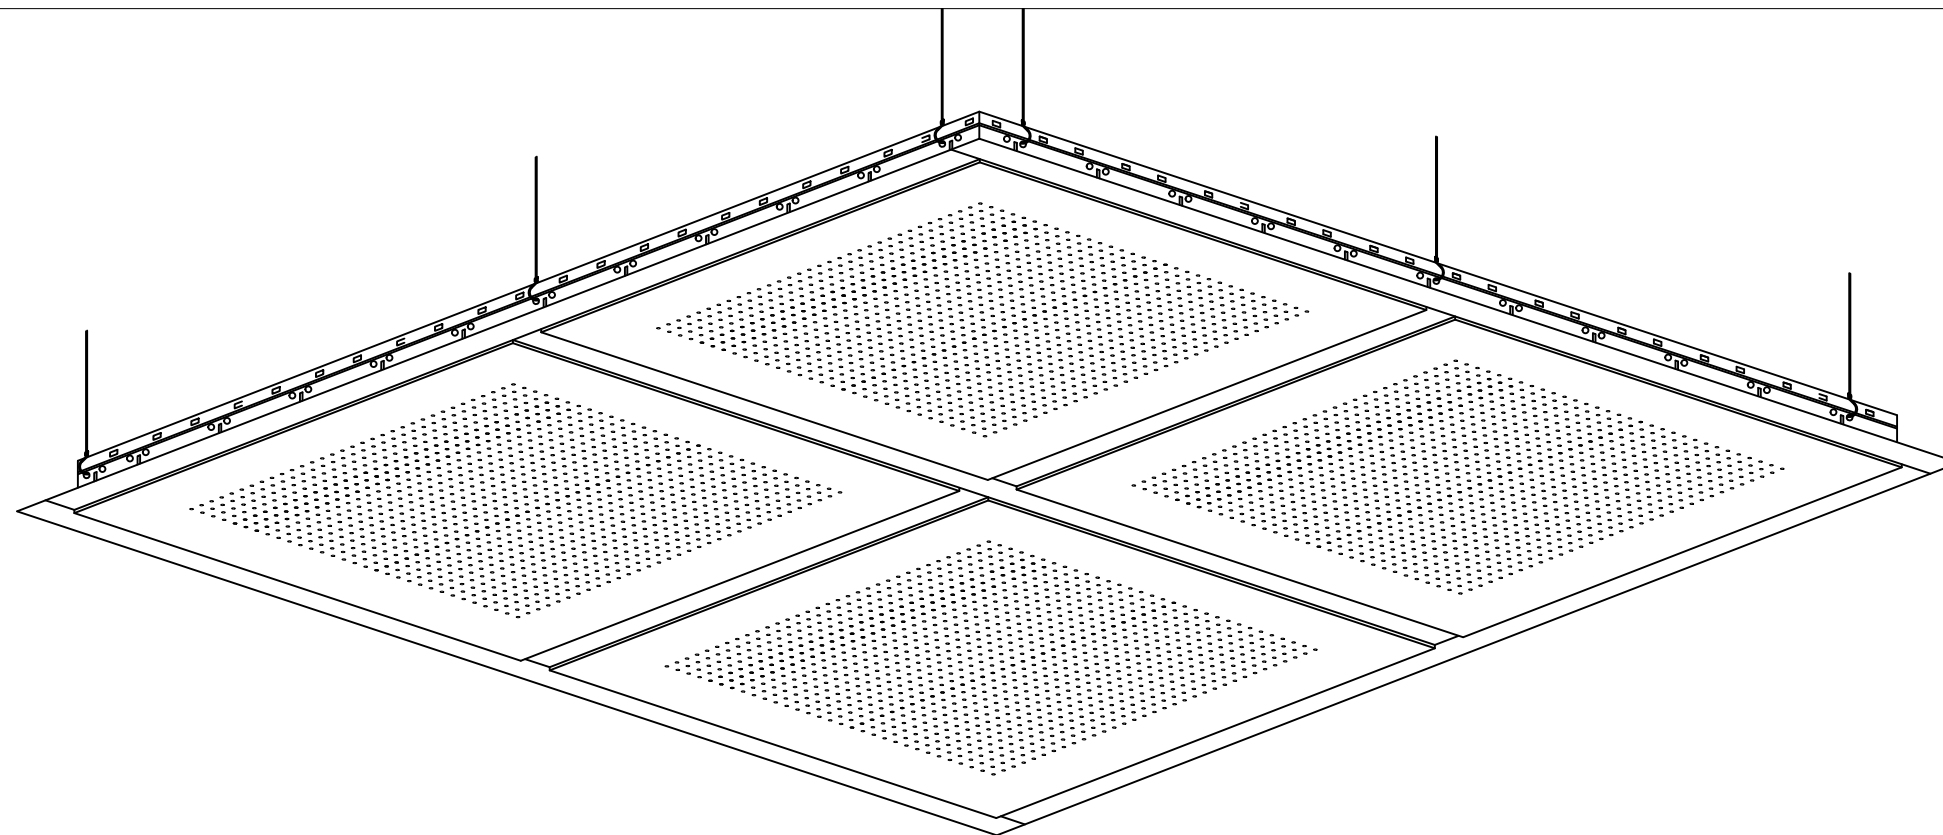

TILE IS LIFTED AT AN ANGLE
THROUGH T-GRID OPENING.

TILE IS STRAIGHTENED
EVEN ABOVE GRID
OPENING.

TILE IS THEN LOWERED INTO PLACE.

2X2 DROP IN TILE PRODUCT REPRESENTATION.
ACTUAL TILE LENGTH VARIES.

1.4 Installation

Supplemental Information 01


Drop In Tile Series

PRODUCT SKU: JC-BP2B916S

PARAMOUNT
CREATING EXQUISITE WOODWORK SINCE 1984

1.5 Standard Sprinkler Detail


Supplemental Information 02

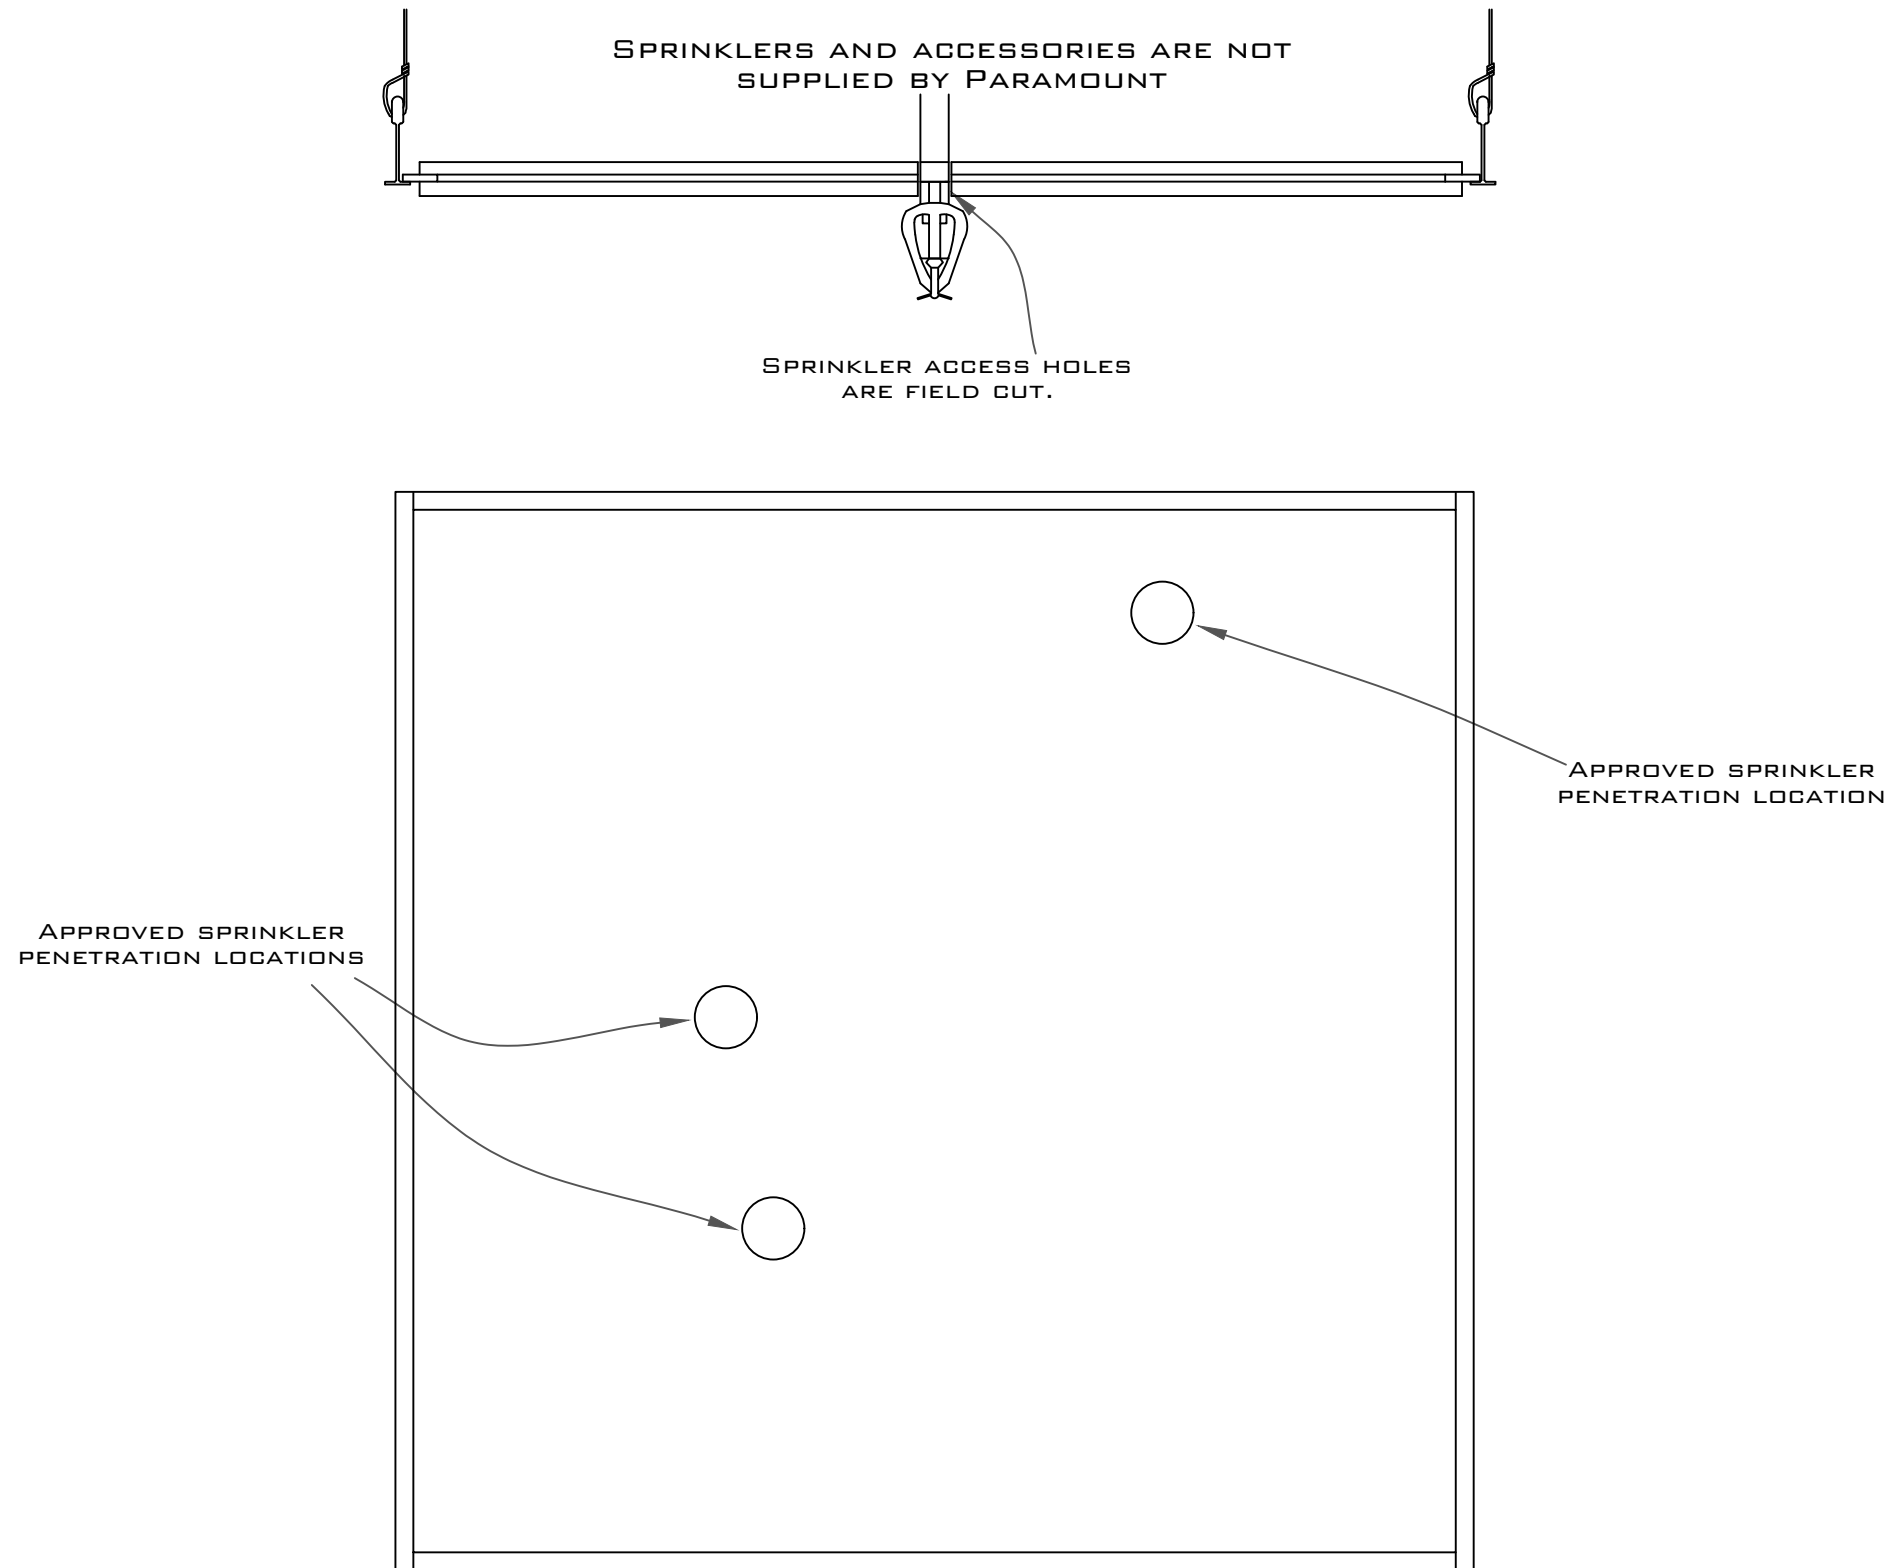

Drop In Tile Series

PRODUCT SKU: JC-BP2B916S

PARAMOUNT
CREATING EXQUISITE WOODWORK SINCE 1984

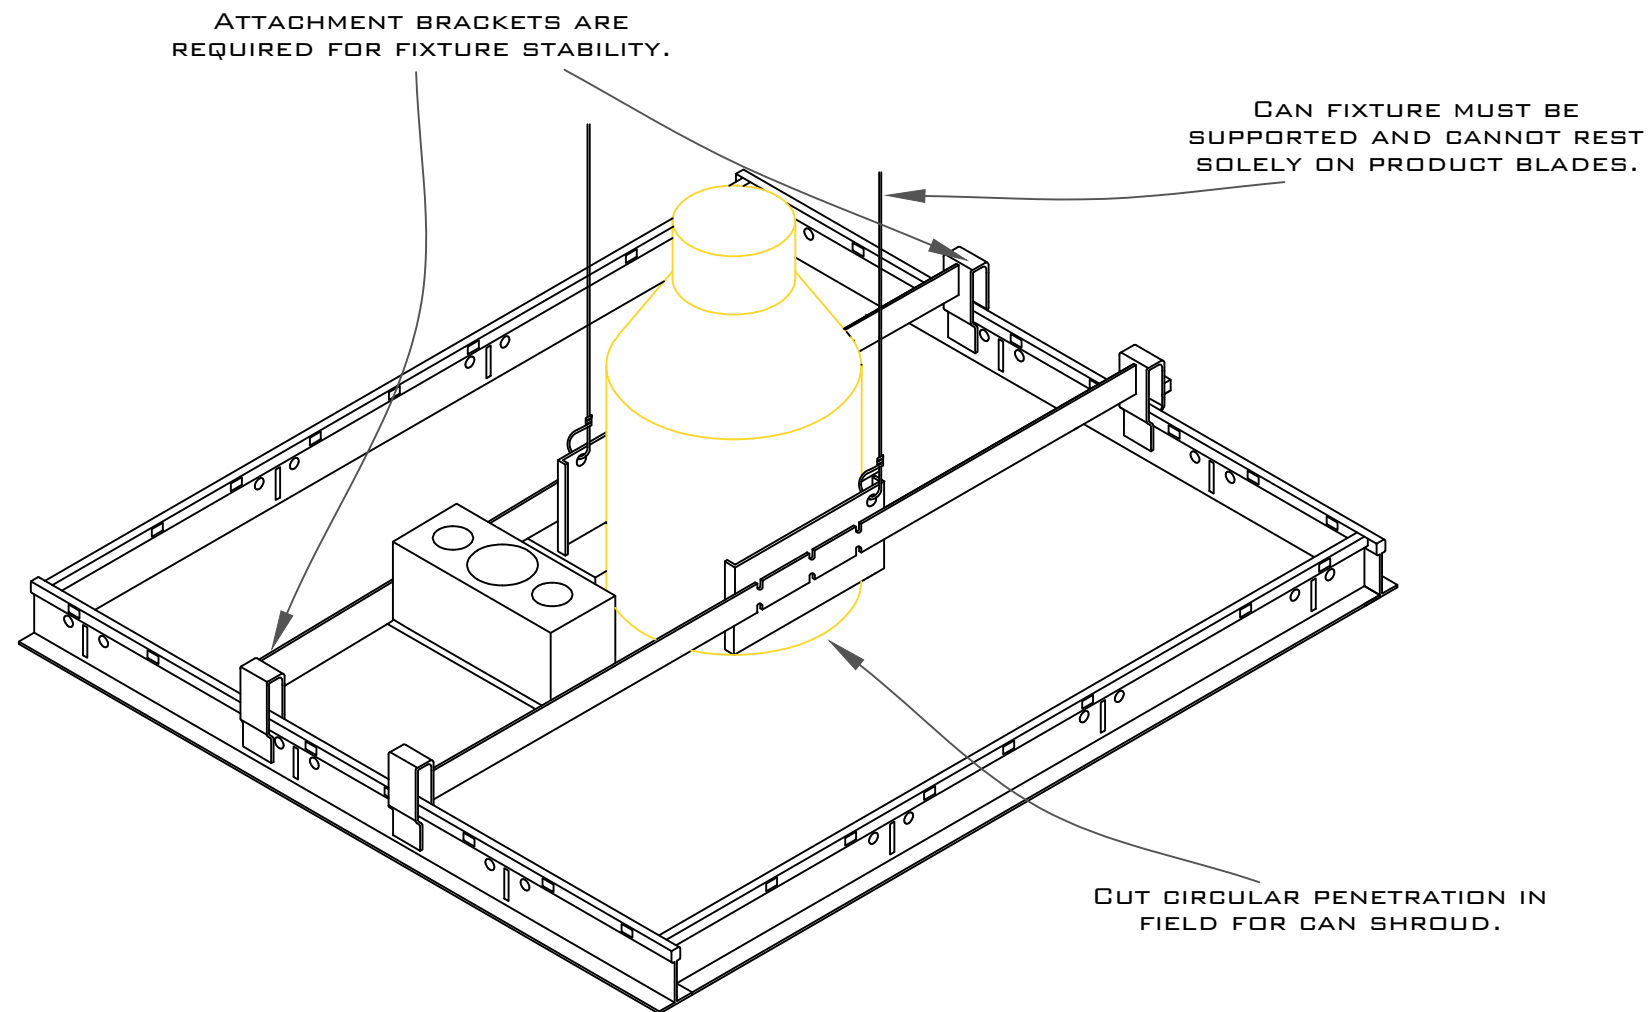

1.6 Standard Can Light Installation

Supplemental Information 03

Drop In Tile Series
PRODUCT SKU: JC-BP2B916S

PARAMOUNT
CREATING EXQUISITE WOODWORK SINCE 1984