




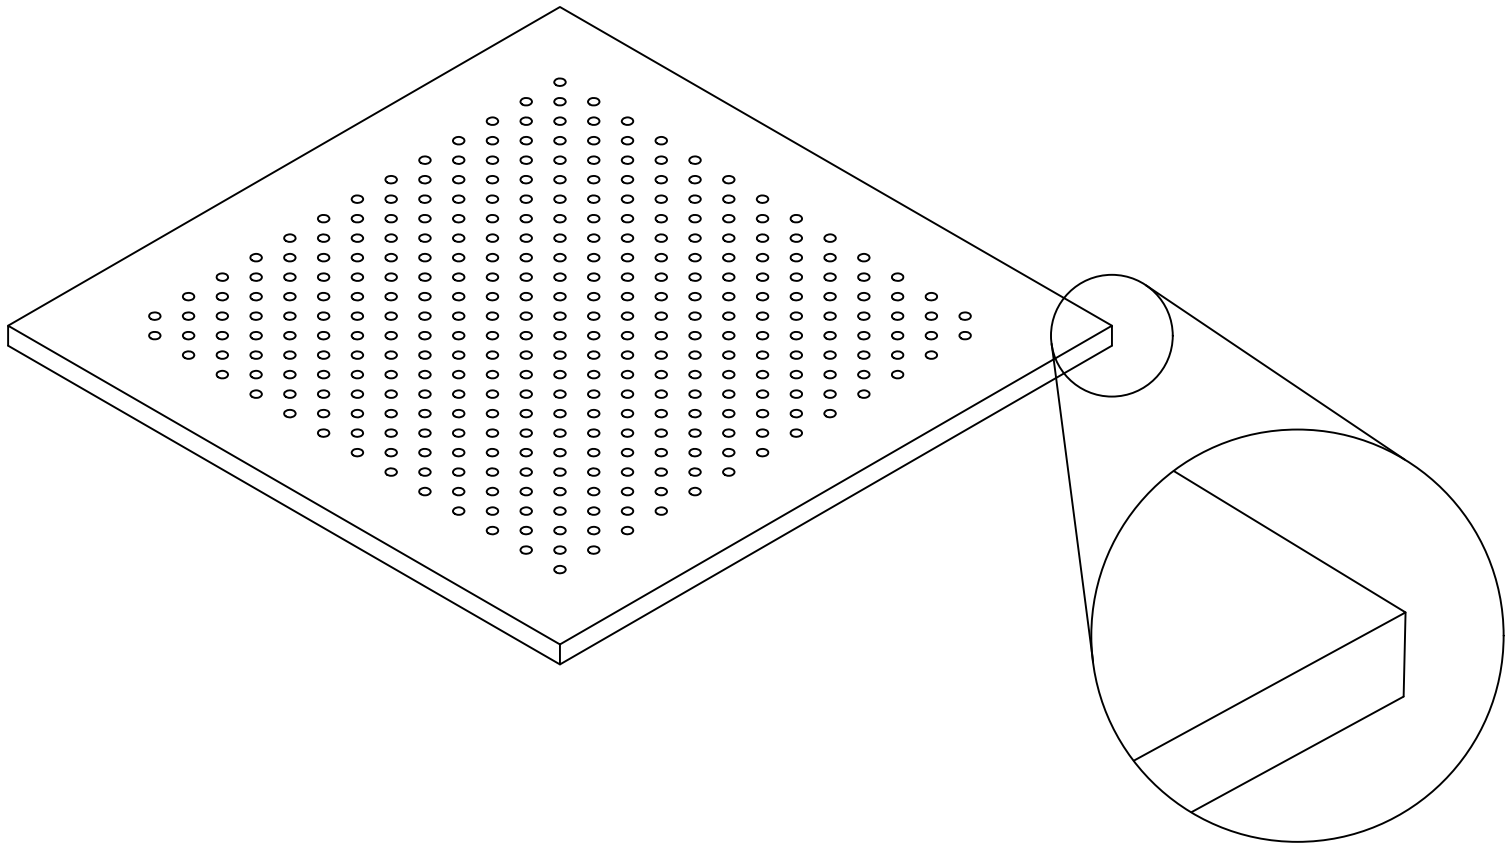


PROJECT:YOUR PROJECT NAME LOCATION:YOUR PROJECT ADDRESS SUBMITTAL DATE:XX/XX/XXXX	MATERIAL: VENEER ON MDF SPECIES: YOUR SPECIES STAIN:OPTIONAL FINISH:OPTIONAL FINISH	PRODUCT DIMENSION:24"x24"		
		TILE THICKNESS:3/4"		
		GRID:N/A	PERF:P2	CHANNEL:NO
		EDGE:LAY IN		SCRIM:OPTIONAL

1.1 Isometric

Drop In Tile Series
PRODUCT SKU: JC-BP2BL

PARAMOUNT
CREATING EXQUISITE WOODWORK SINCE 1984

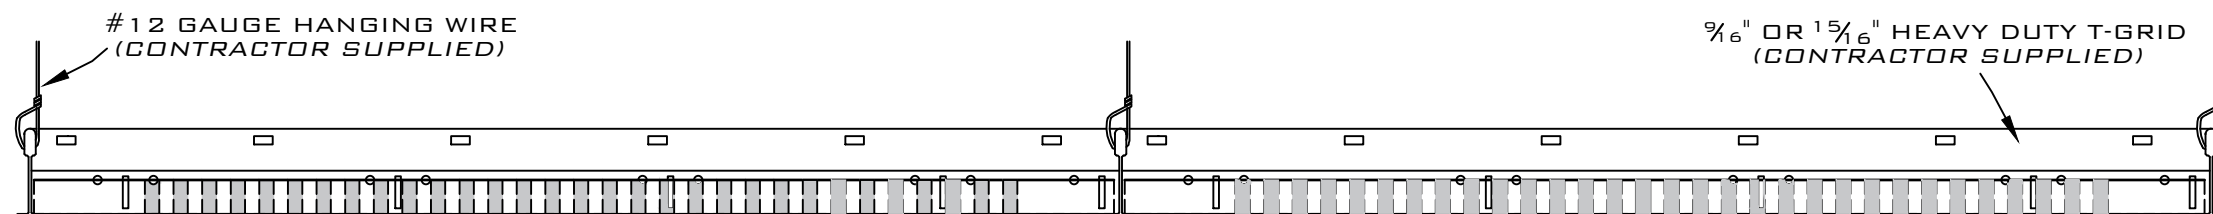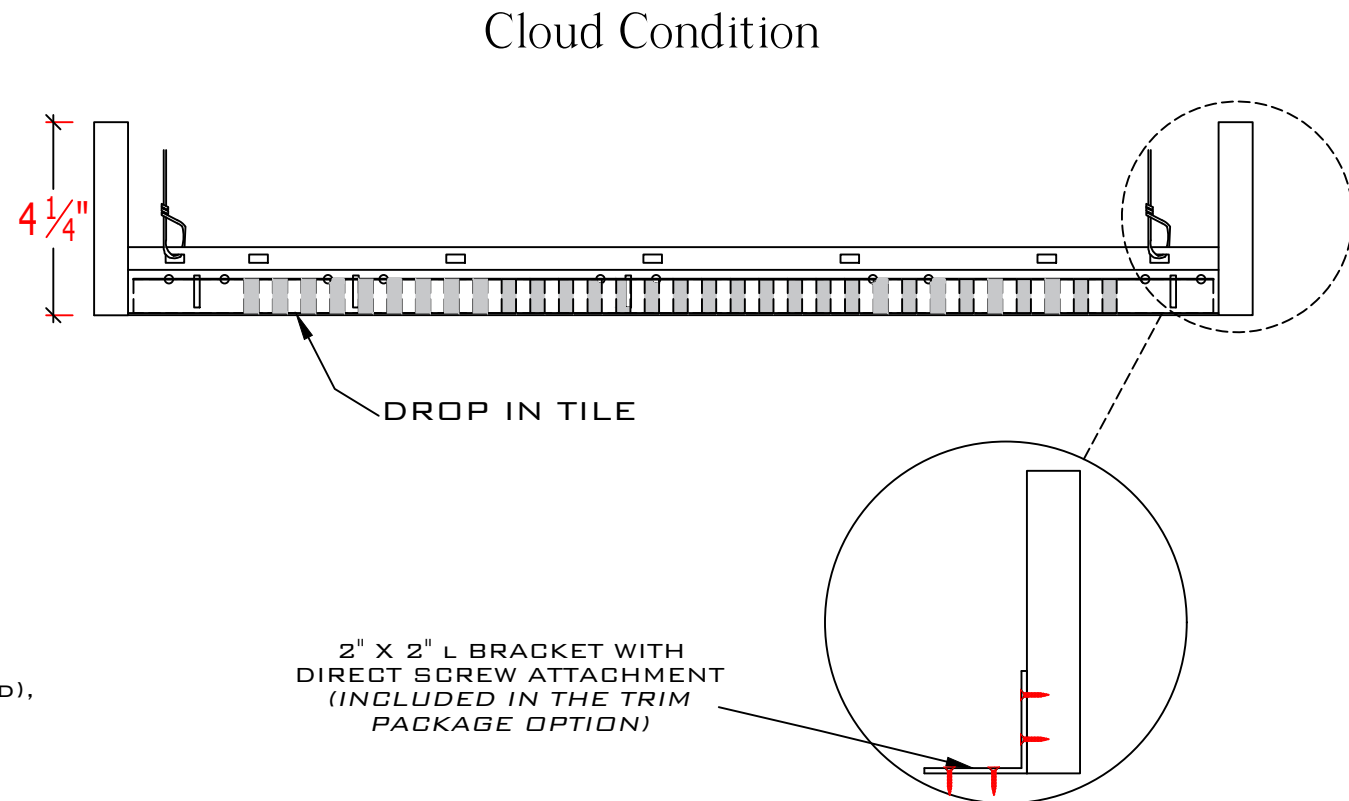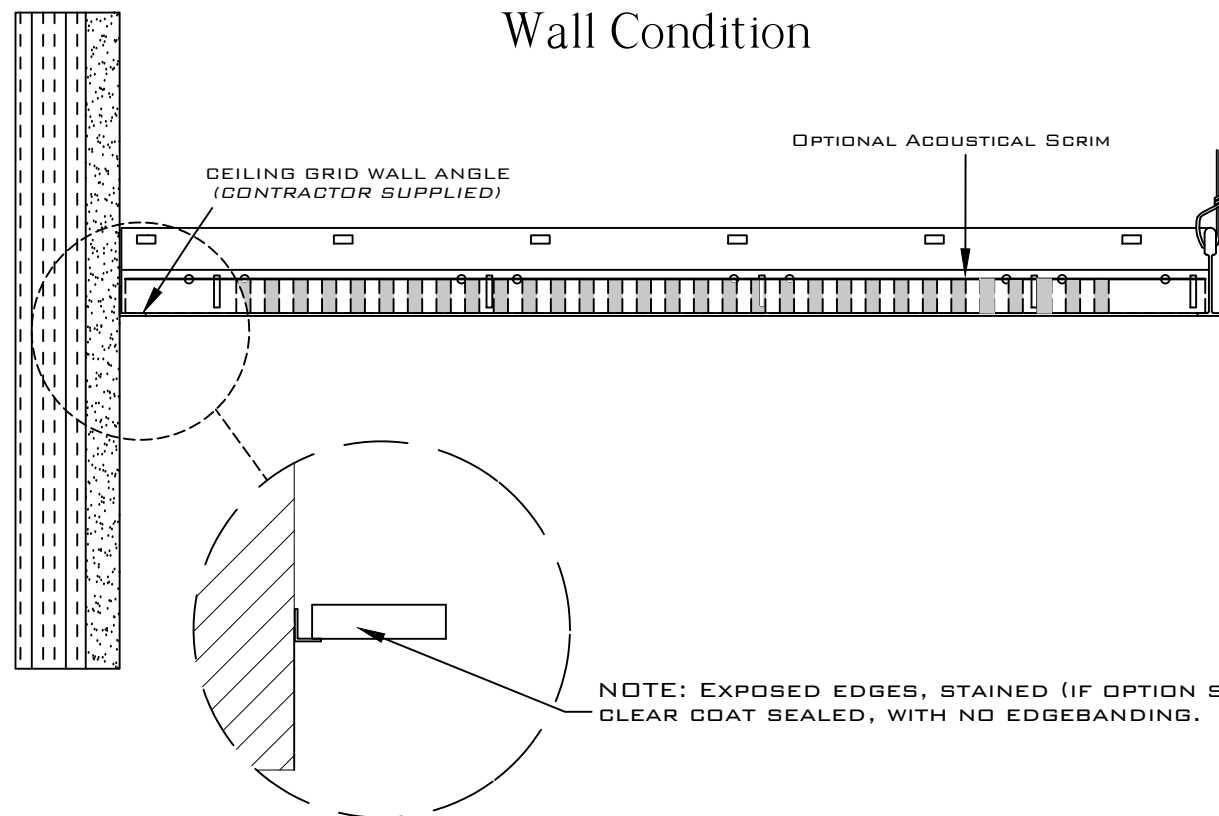


SCALE REPRESENTATION.
1.5" = 12"


1.3 Elevation

Drop In Tile Series
PRODUCT SKU: JC-BP2BL

PARAMOUNT
CREATING EXQUISITE WOODWORK SINCE 1984

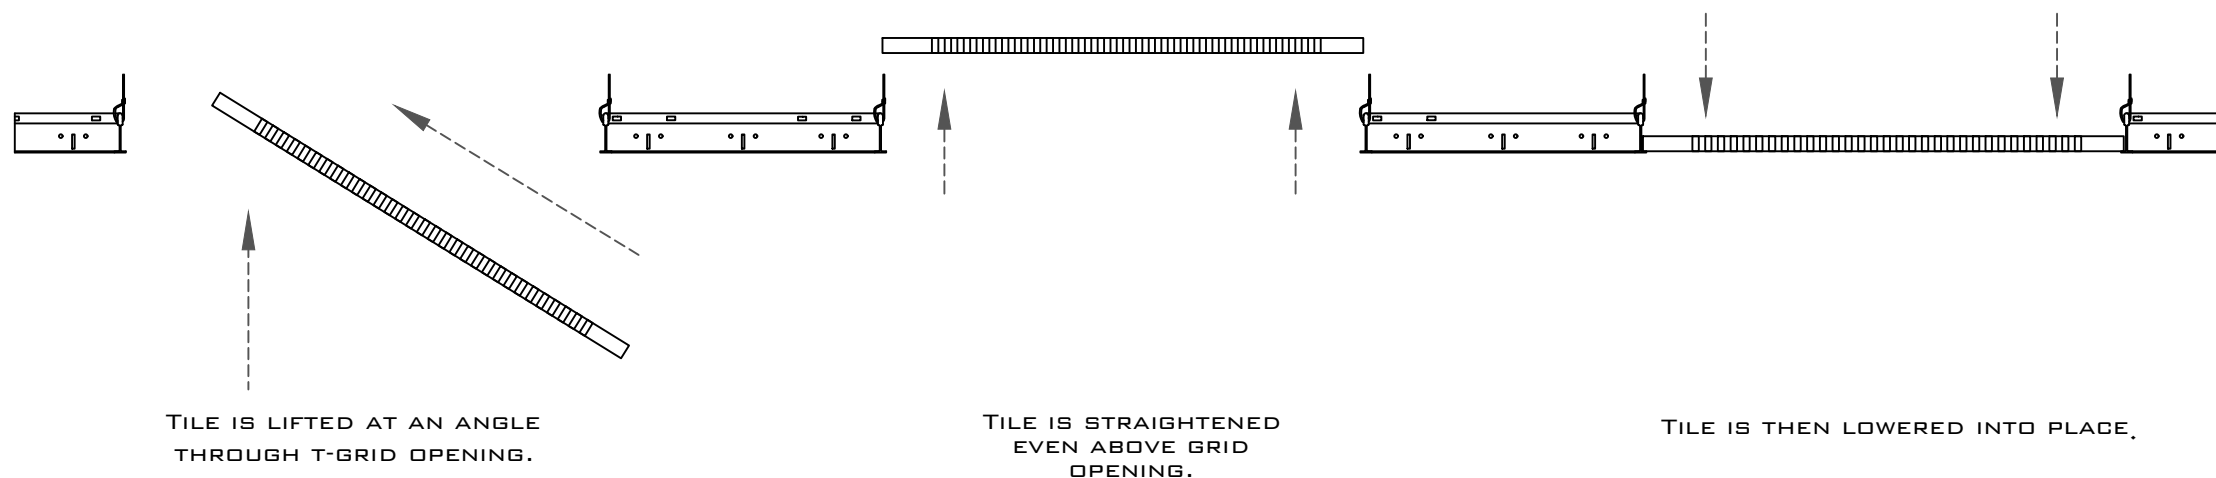

2X2 DROP IN TILE PRODUCT REPRESENTATION.


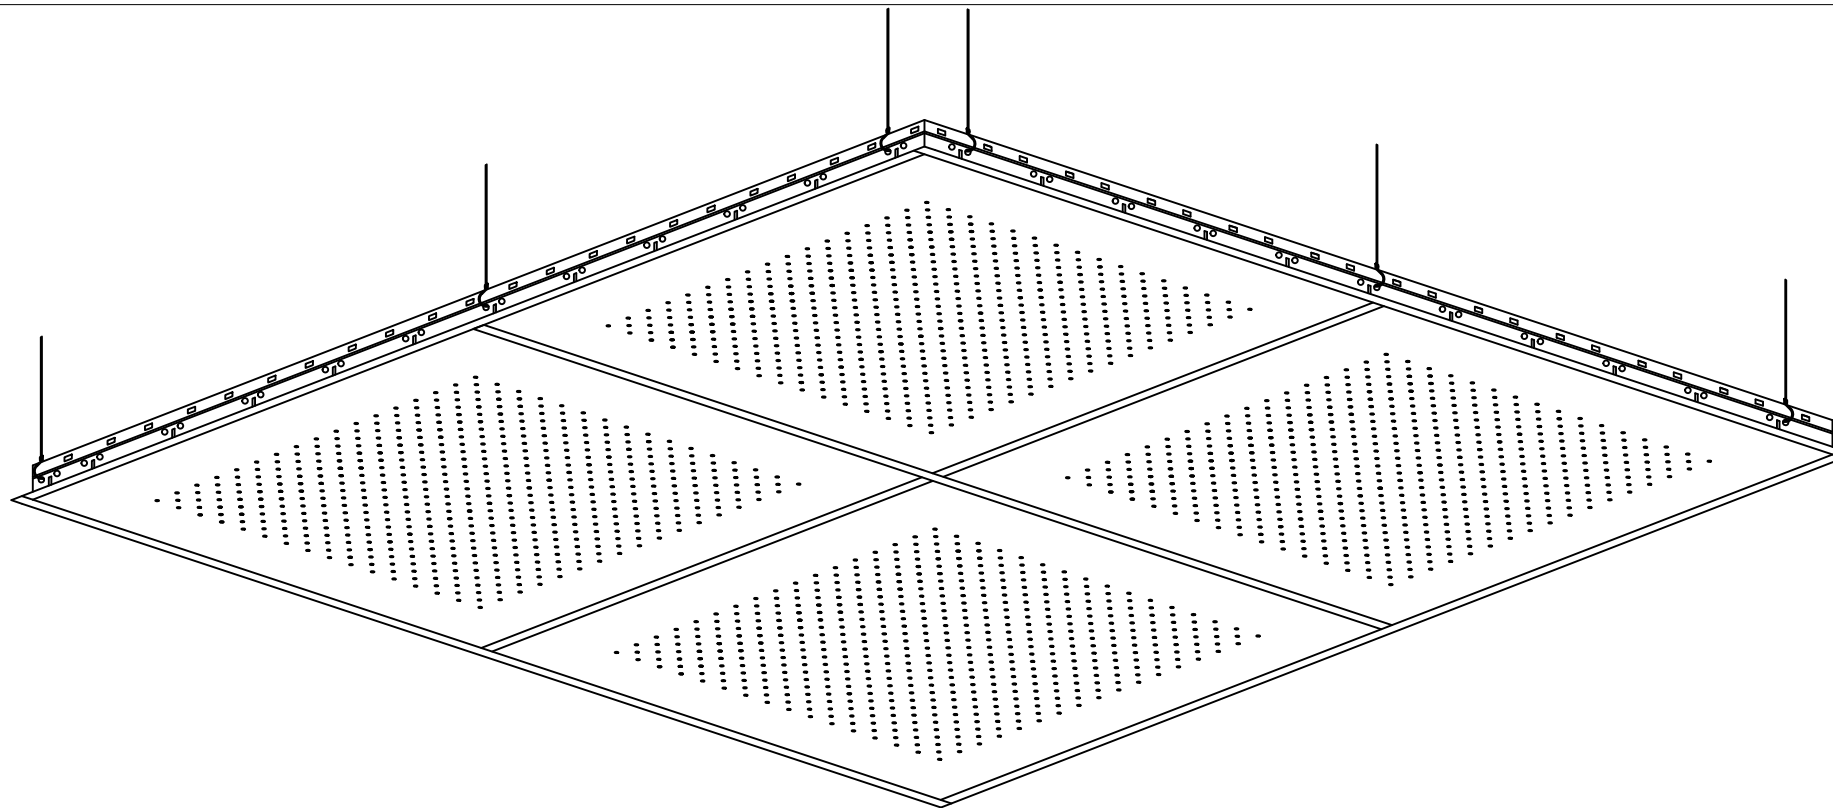


1.4 Installation

Supplemental Information 01

Drop In Tile Series
PRODUCT SKU: JC-BP2BL

PARAMOUNT
CREATING EXQUISITE WOODWORK SINCE 1984

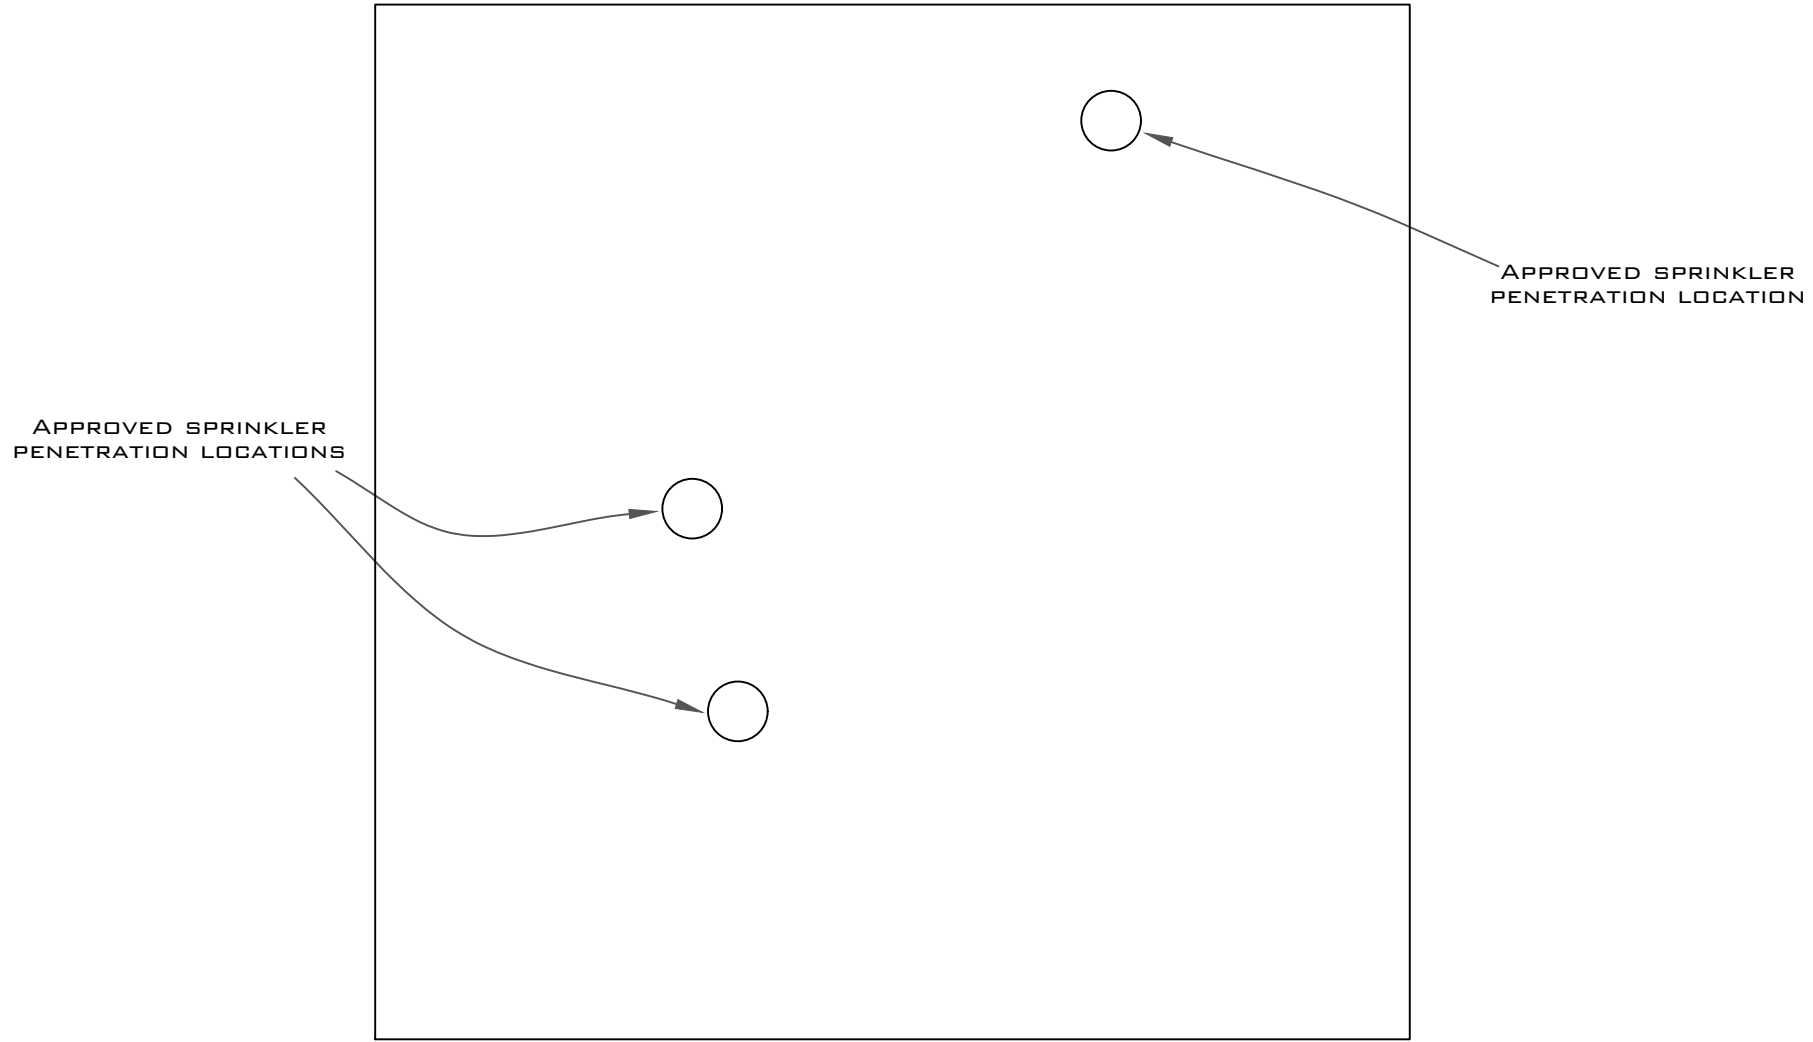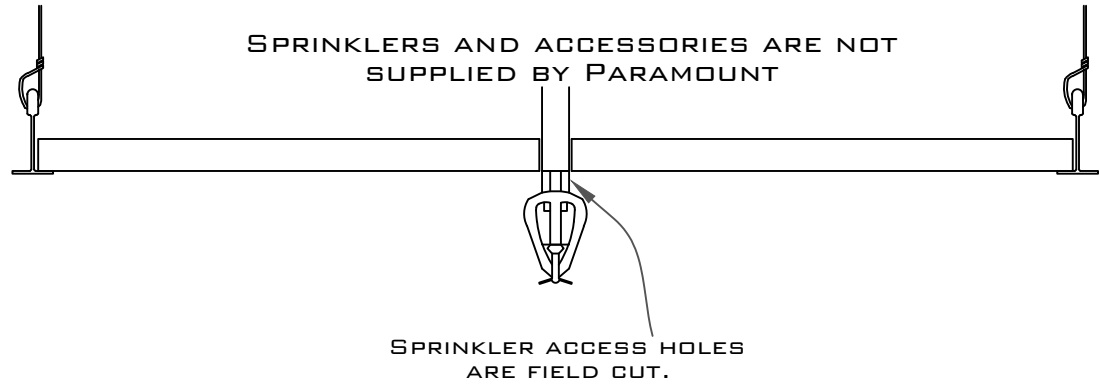


1.5 Standard Sprinkler Detail

Supplemental Information 02

Drop In Tile Series
PRODUCT SKU: JC-BP2BL

PARAMOUNT
CREATING EXQUISITE WOODWORK SINCE 1984

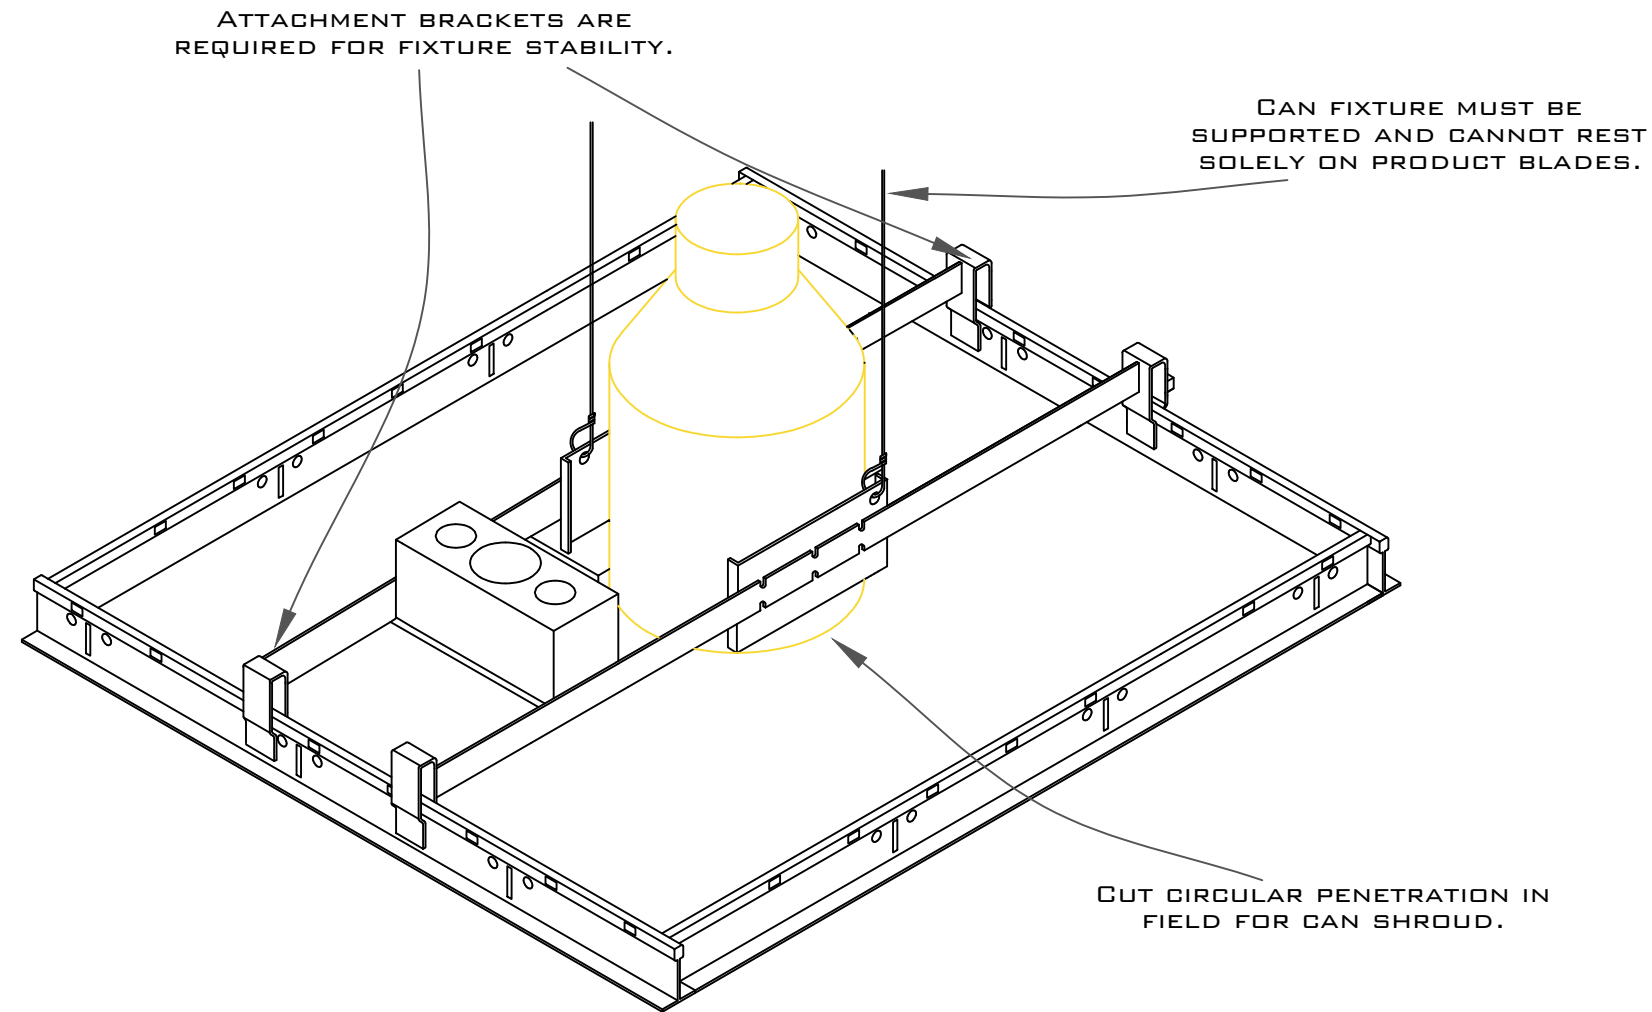

LIGHTING AND ACCESSORIES ARE
NOT SUPPLIED BY PARAMOUNT

1.6 Standard Can Light Installation

Supplemental Information 03

Drop In Tile Series
PRODUCT SKU: JC-BP2BL

PARAMOUNT
CREATING EXQUISITE WOODWORK SINCE 1984