


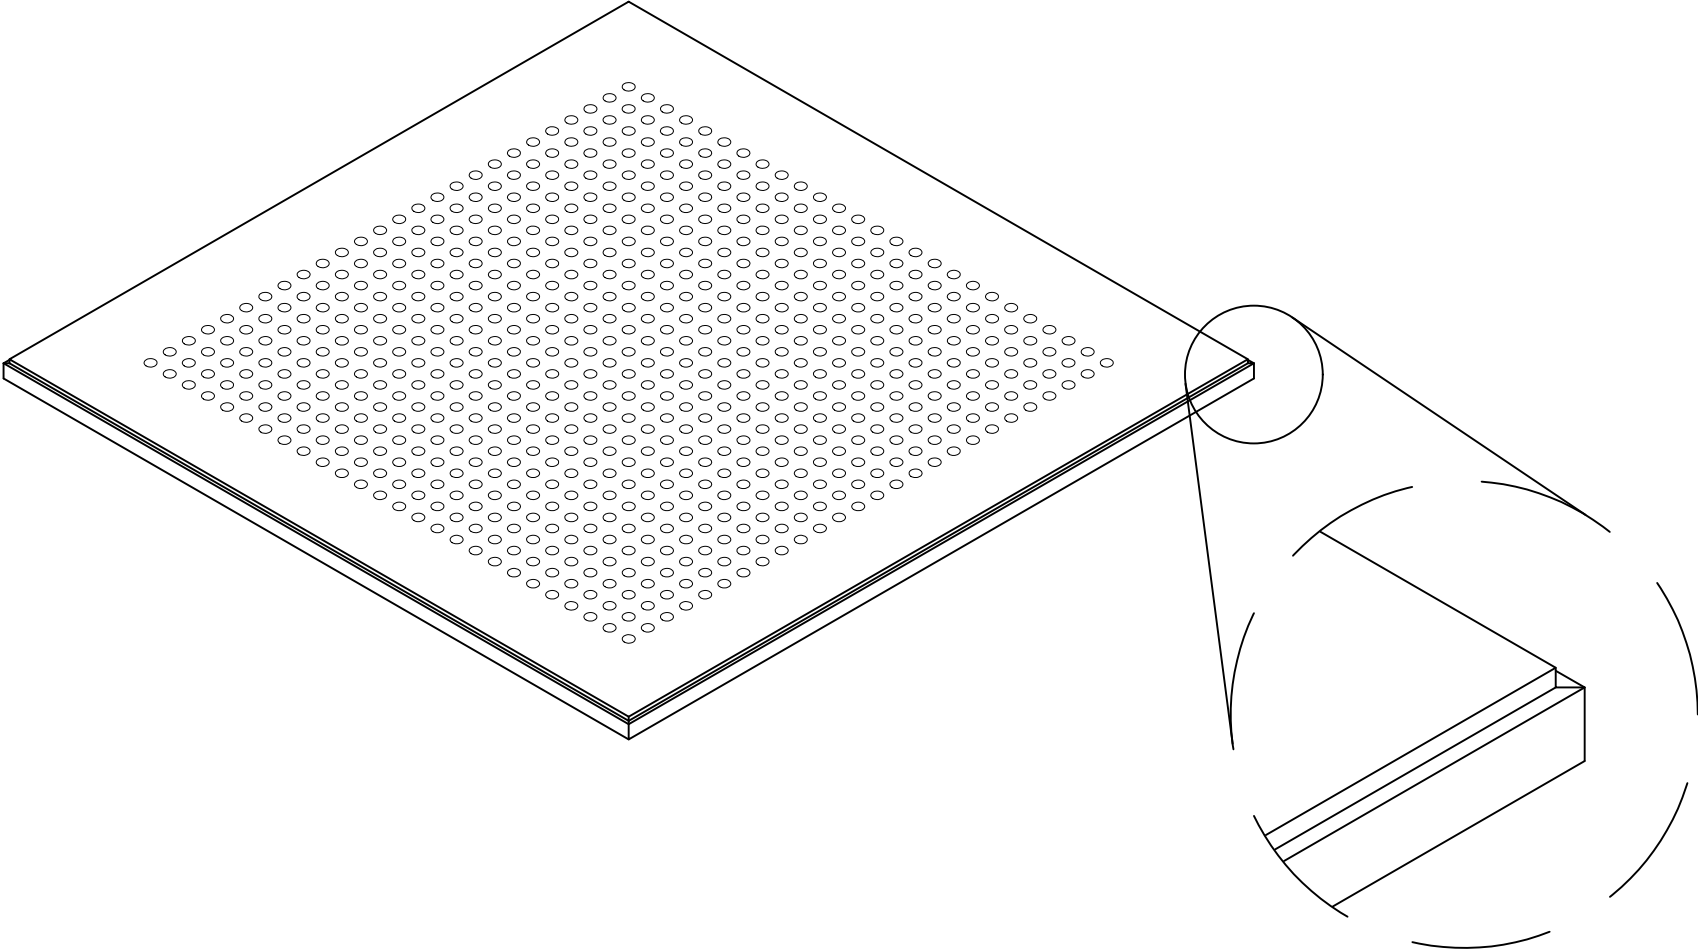

PROJECT:YOUR PROJECT NAME LOCATION:YOUR PROJECT ADDRESS SUBMITTAL DATE:XX/XX/XXXX	MATERIAL: VENEER ON MDF SPECIES: YOUR SPECIES STAIN:OPTIONAL FINISH:OPTIONAL FINISH	PRODUCT DIMENSION: 24"x24"		
		TILE THICKNESS: 3/4"		
		GRID: 1 5/16"	PERF: P3	CHANNEL: No
		EDGE: TEGULAR		SCRIM: NONE

1.1 Isometric




Drop In Tile Series

PRODUCT SKU: JC-BP3B1516TE

PARAMOUNT


CREATING EXQUISITE WOODWORK SINCE 1984

GRADE A VENEER OR
PREMIUM LAMINATE
FACING

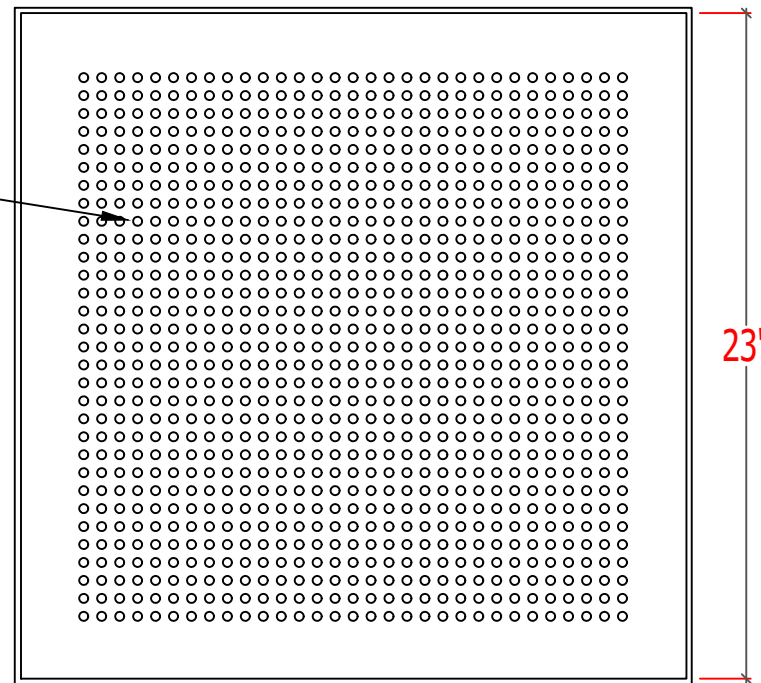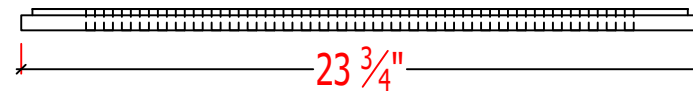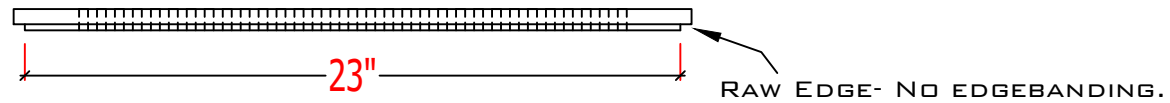


P3 PERFORATION PATTERN
8MM DIAMETER HOLE

FRONT

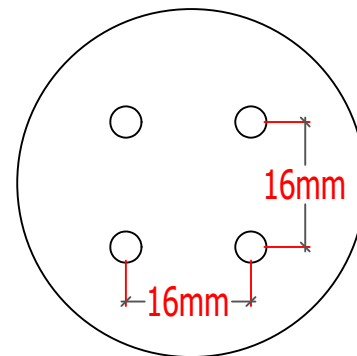

SCALE REPRESENTATION
1.5 = 12"

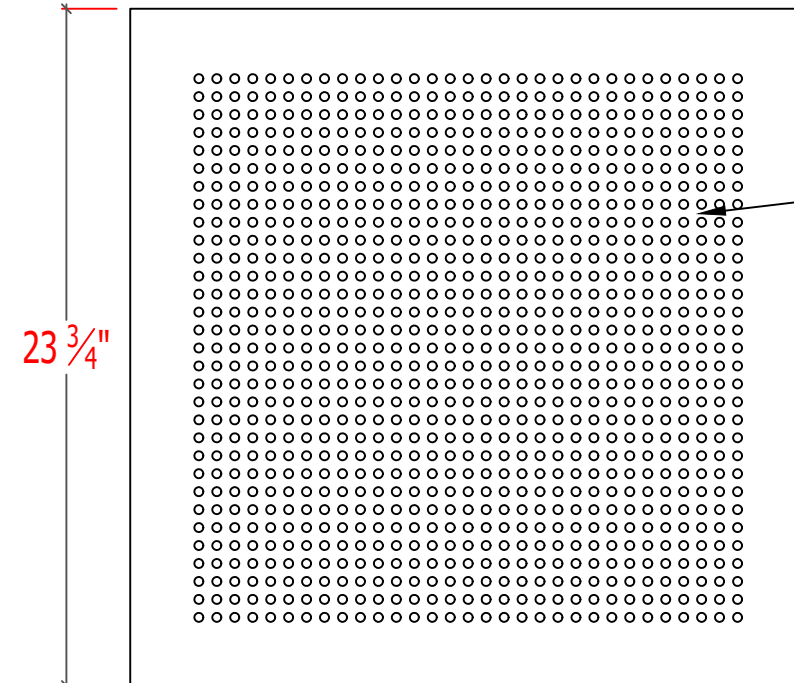

#1 VENEER BALANCED
BACKER




BACK

1.2 Product Configuration

PARAMOUNT
CREATING EXQUISITE WOODWORK SINCE 1984

Drop In Tile Series

PRODUCT SKU: JC-BP3B1516TE

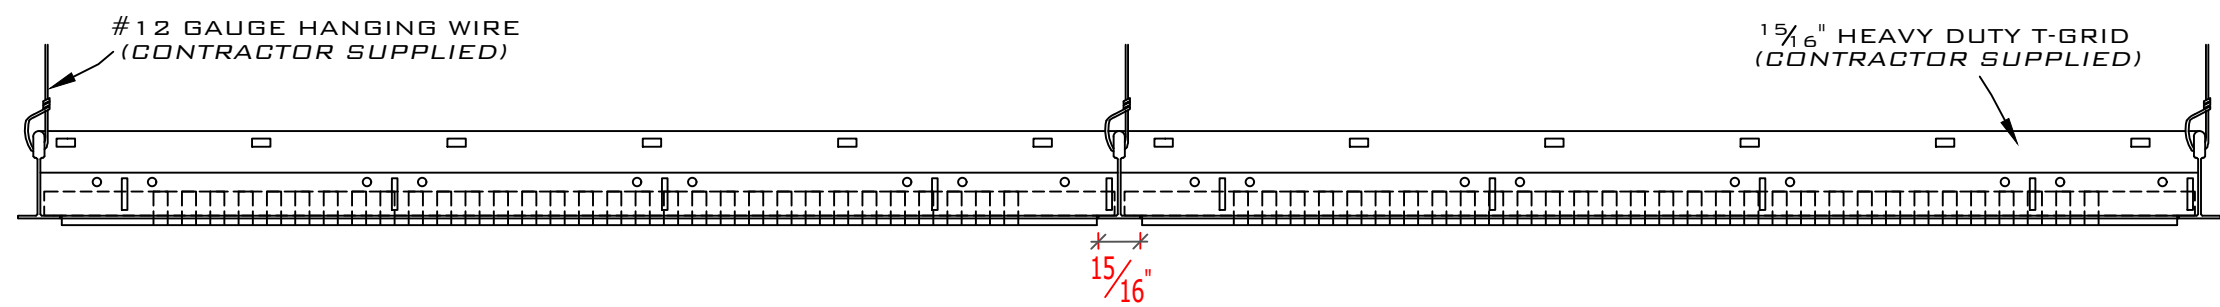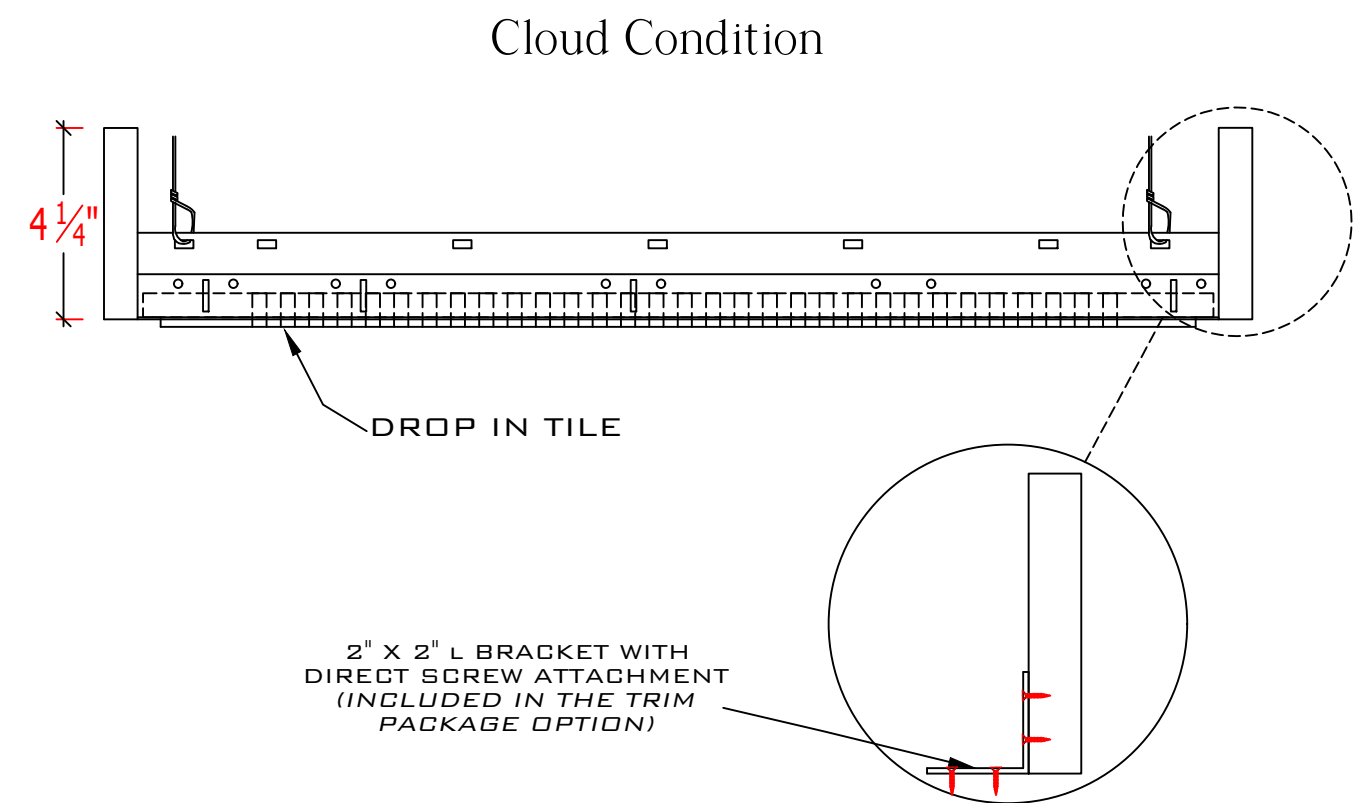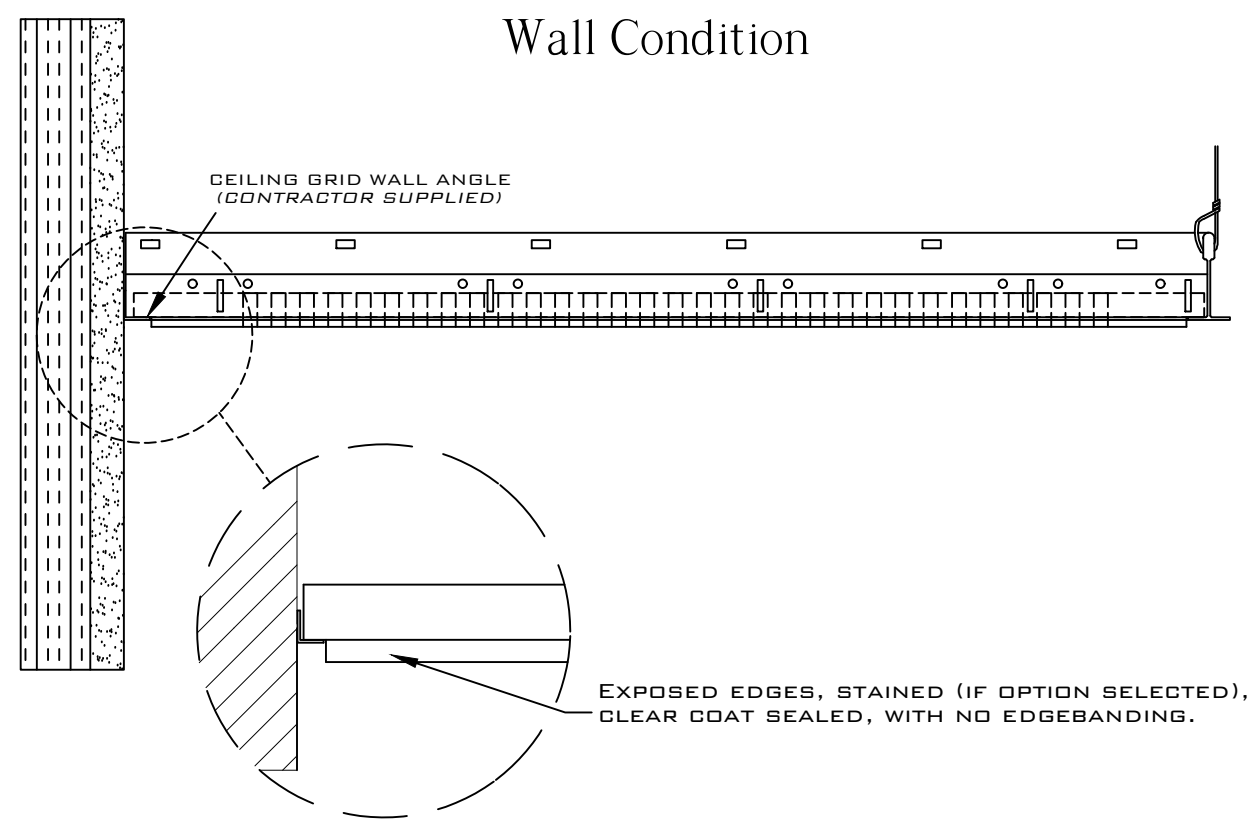


SCALE REPRESENTATION.
1.5 = 12"

1.3 Elevation

Drop In Tile Series

PRODUCT SKU: JC-BP3B1516TE

PARAMOUNT
CREATING EXQUISITE WOODWORK SINCE 1984

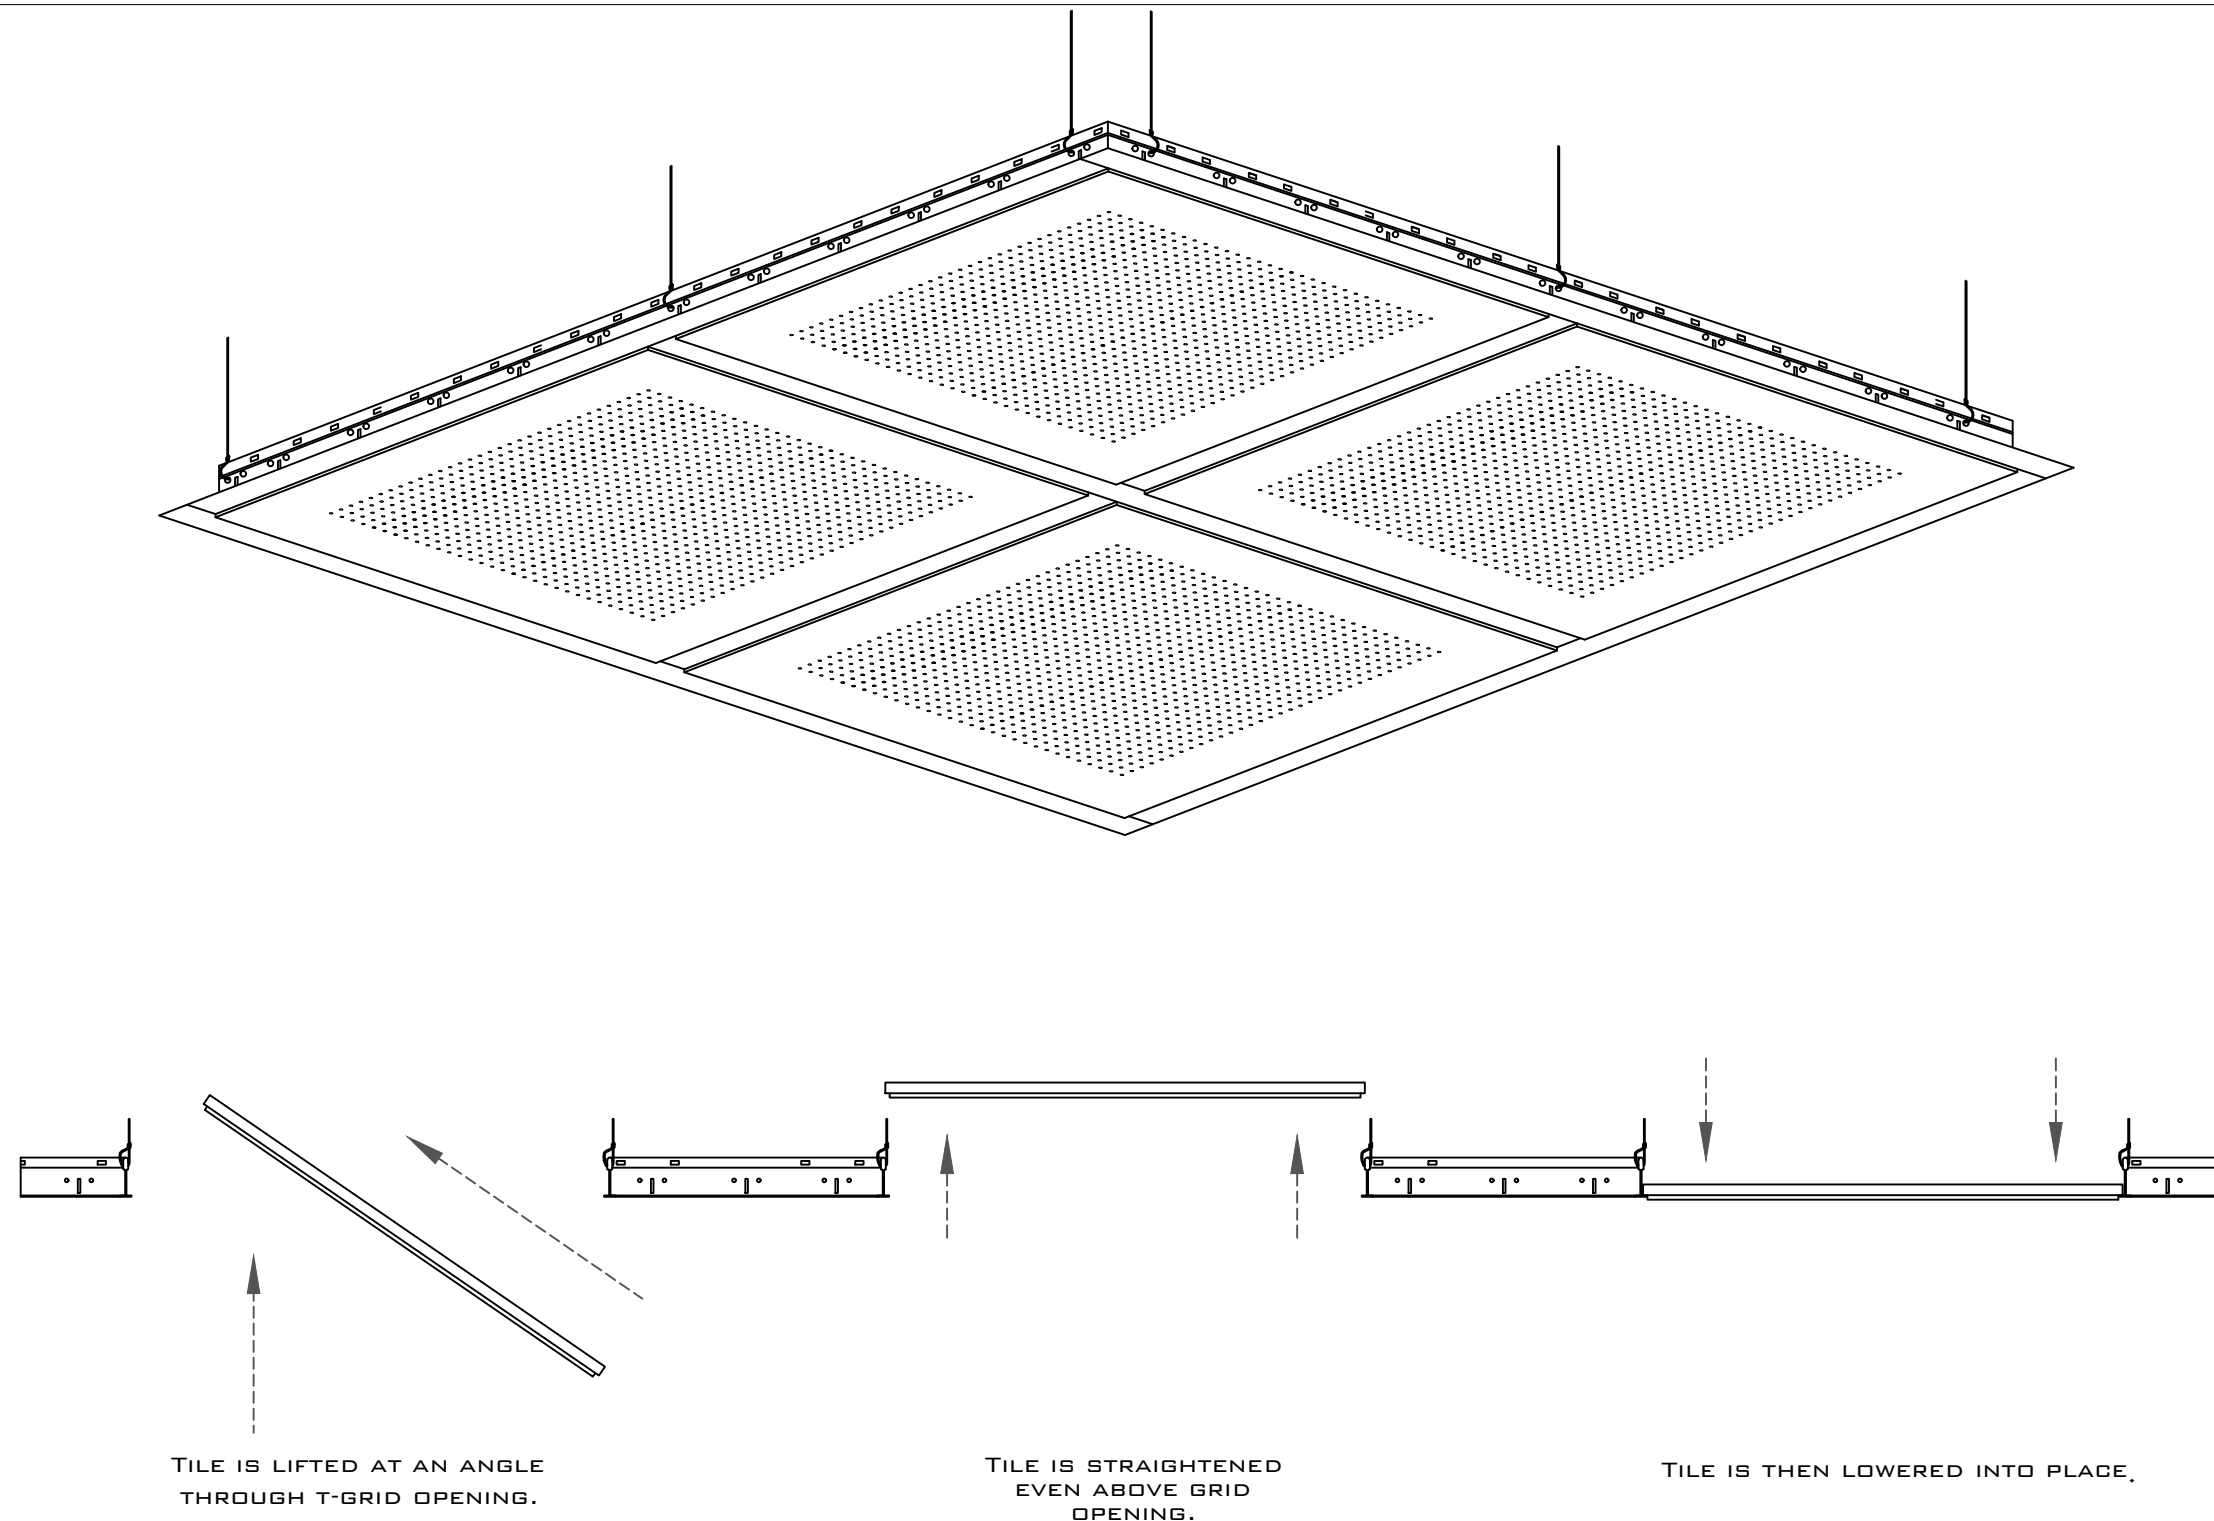

2X2 DROP IN TILE PRODUCT REPRESENTATION.
ACTUAL TILE LENGTH VARIES.



1.4 Installation

Supplemental Information 01

Drop In Tile Series

PRODUCT SKU: JC-BP3B1516TE

PARAMOUNT
CREATING EXQUISITE WOODWORK SINCE 1984

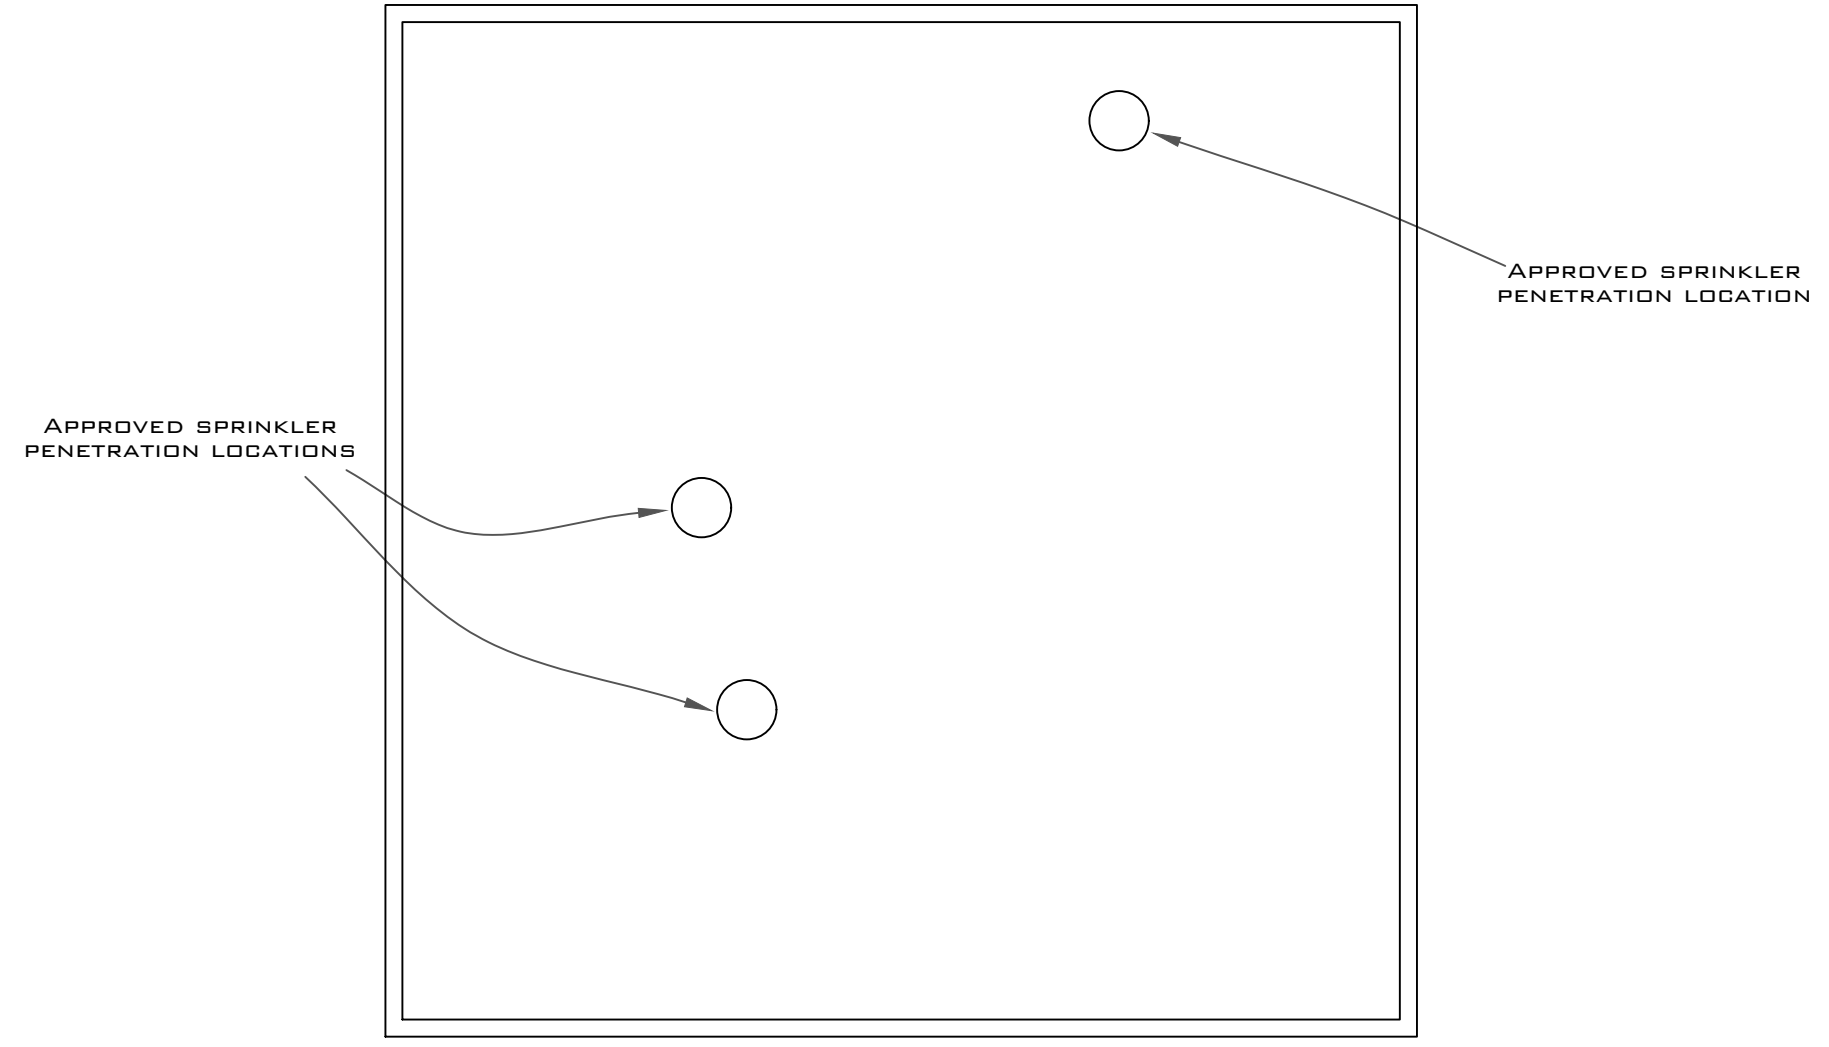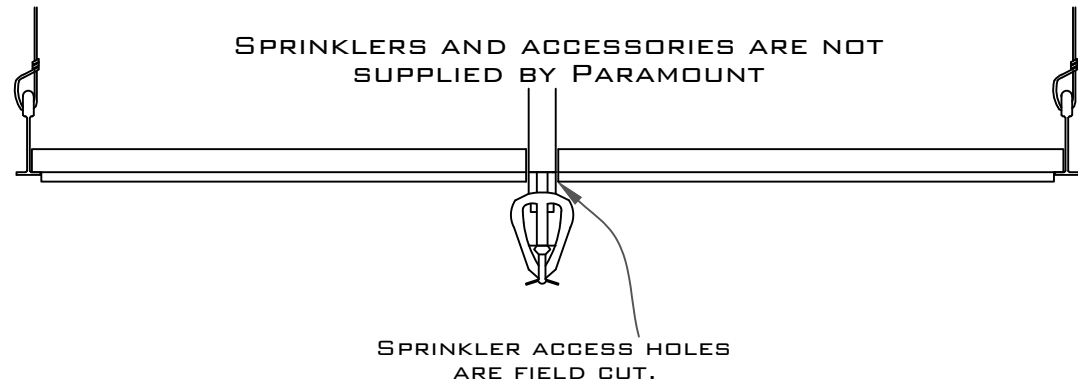


1.5 Standard Sprinkler Detail

Supplemental Information 02

PARAMOUNT
CREATING EXQUISITE WOODWORK SINCE 1984

Drop In Tile Series

PRODUCT SKU: JC-BP3B1516TE

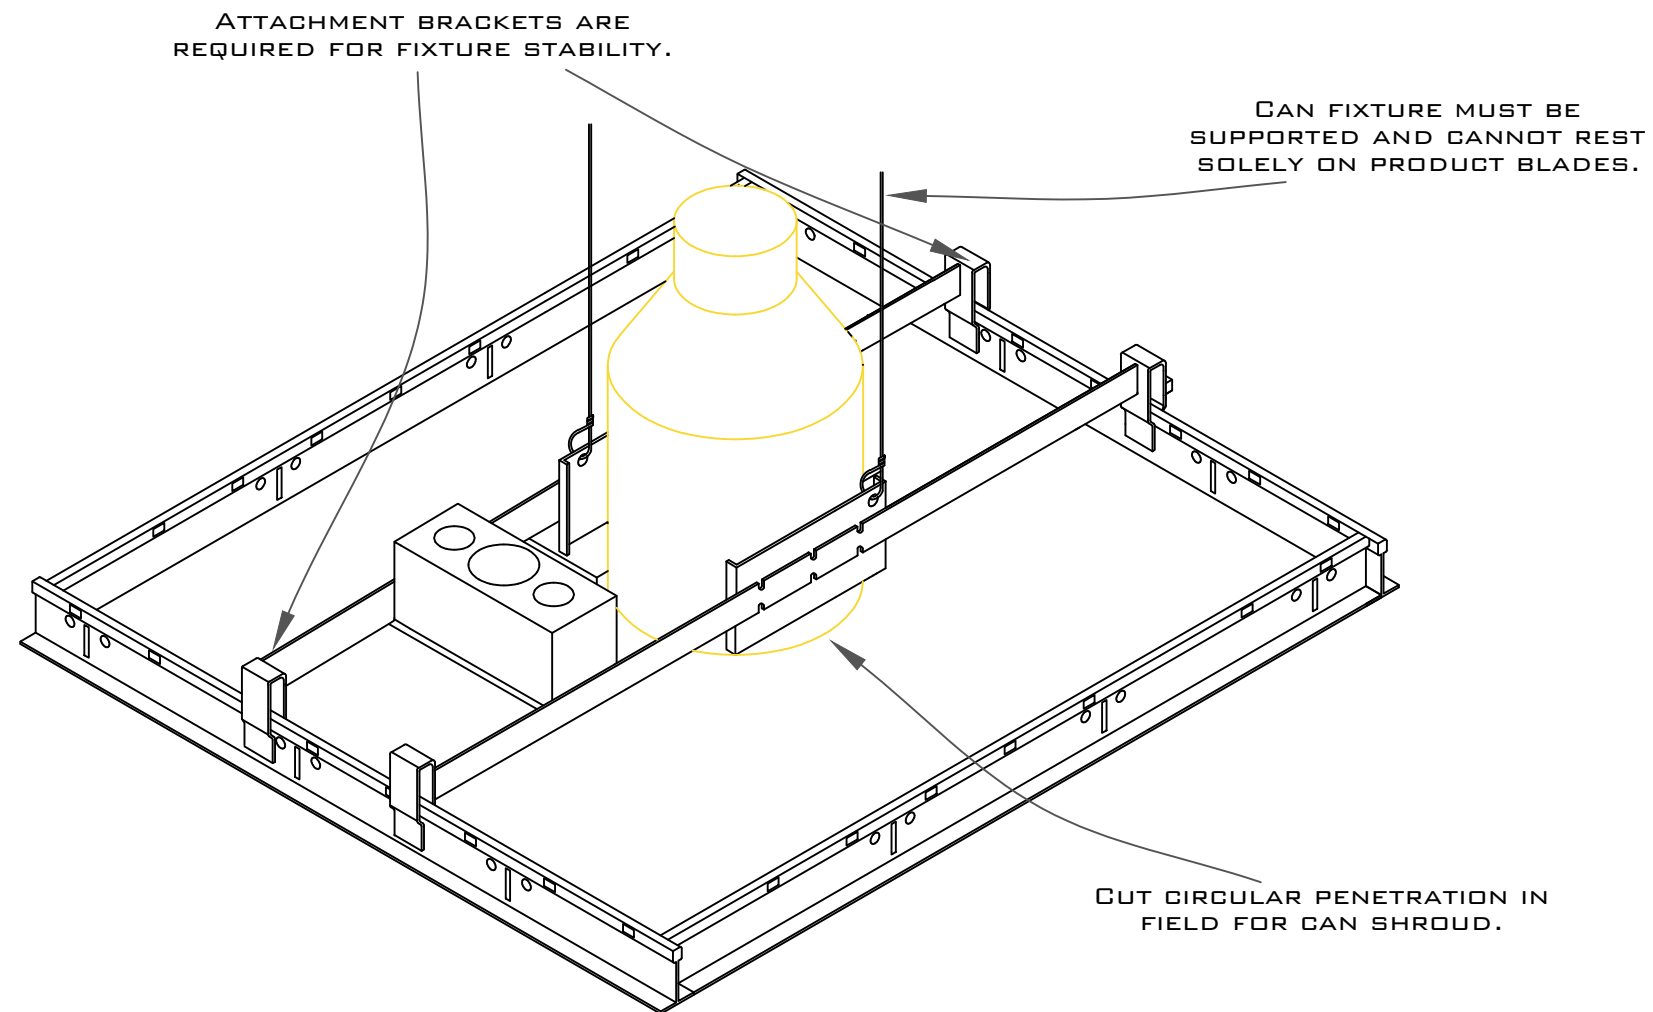

ATTACHMENT BRACKETS ARE
REQUIRED FOR FIXTURE STABILITY.

CAN FIXTURE MUST BE
SUPPORTED AND CANNOT REST
SOLELY ON PRODUCT BLADES.

CUT CIRCULAR PENETRATION IN
FIELD FOR CAN SHROUD.

LIGHTING AND ACCESSORIES ARE
NOT SUPPLIED BY PARAMOUNT

1.6 Standard Can Light Installation

Supplemental Information 03

Drop In Tile Series

PRODUCT SKU: JC-BP3B1516TE

PARAMOUNT
CREATING EXQUISITE WOODWORK SINCE 1984