


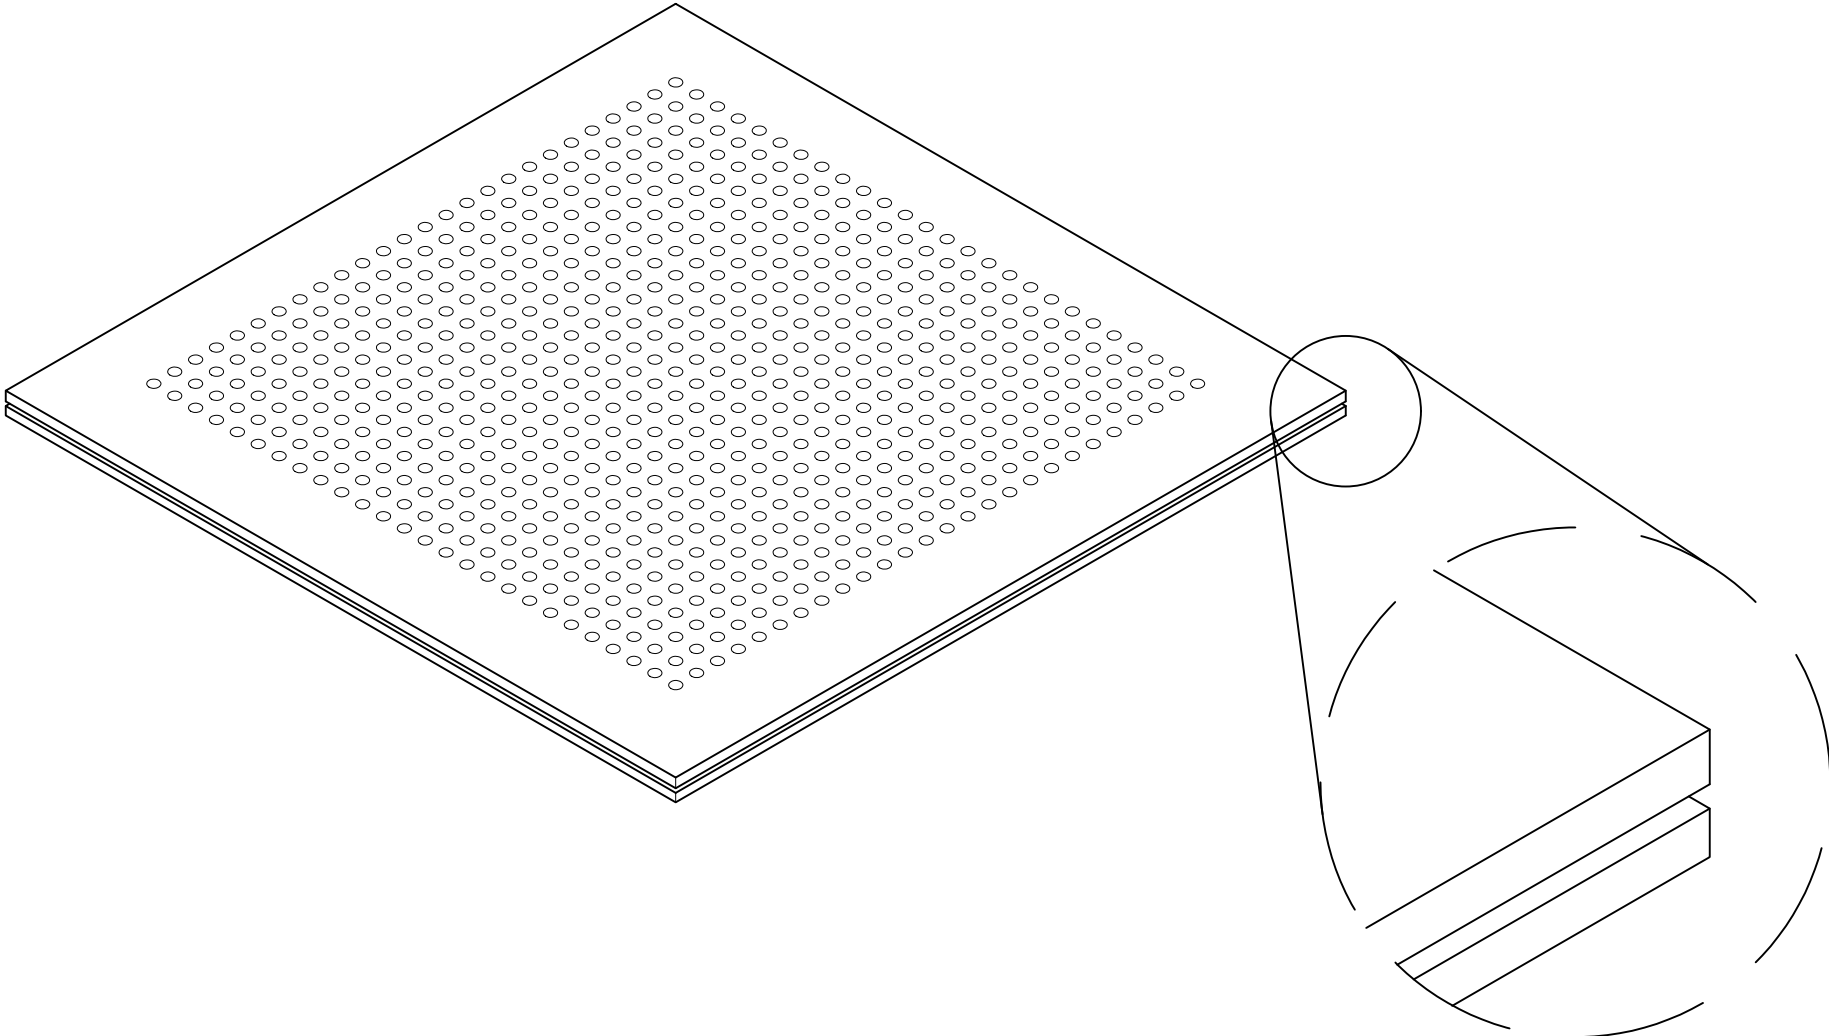

PROJECT:YOUR PROJECT NAME LOCATION:YOUR PROJECT ADDRESS SUBMITTAL DATE:XX/XX/XXXX	MATERIAL: VENEER ON MDF SPECIES: YOUR SPECIES STAIN:OPTIONAL FINISH:OPTIONAL FINISH	PRODUCT DIMENSION: 24"x24"		
		TILE THICKNESS: 3/4"		
		GRID: 9/16"	PERF: P3	CHANNEL: No
		EDGE: SPLINE		SCRIM: NONE




1.1 Isometric

Drop In Tile Series

PRODUCT SKU: JC-BP3B916S

PARAMOUNT

CREATING EXQUISITE WOODWORK SINCE 1984

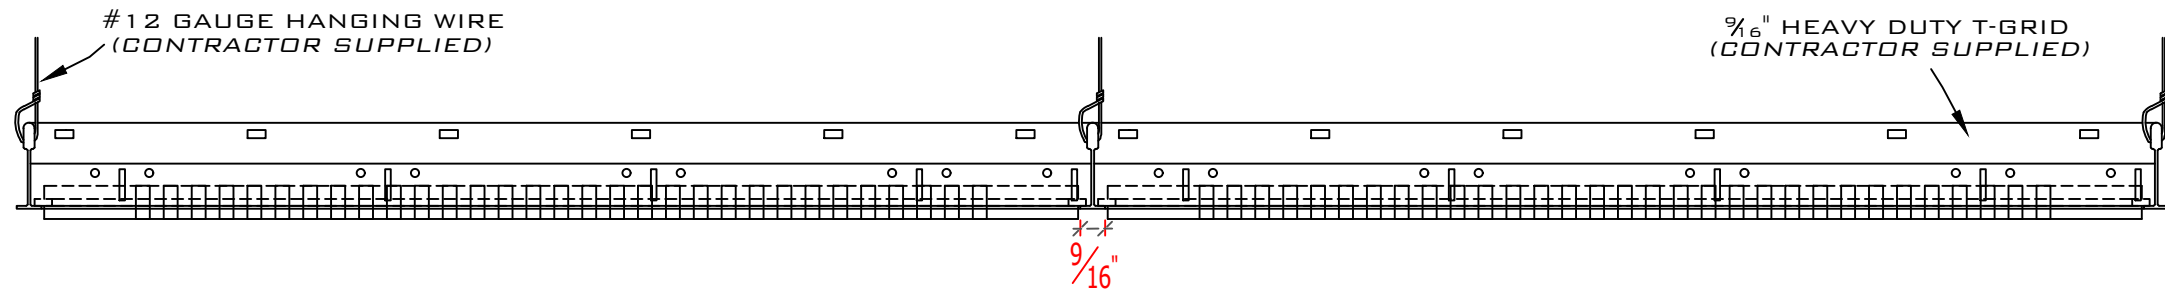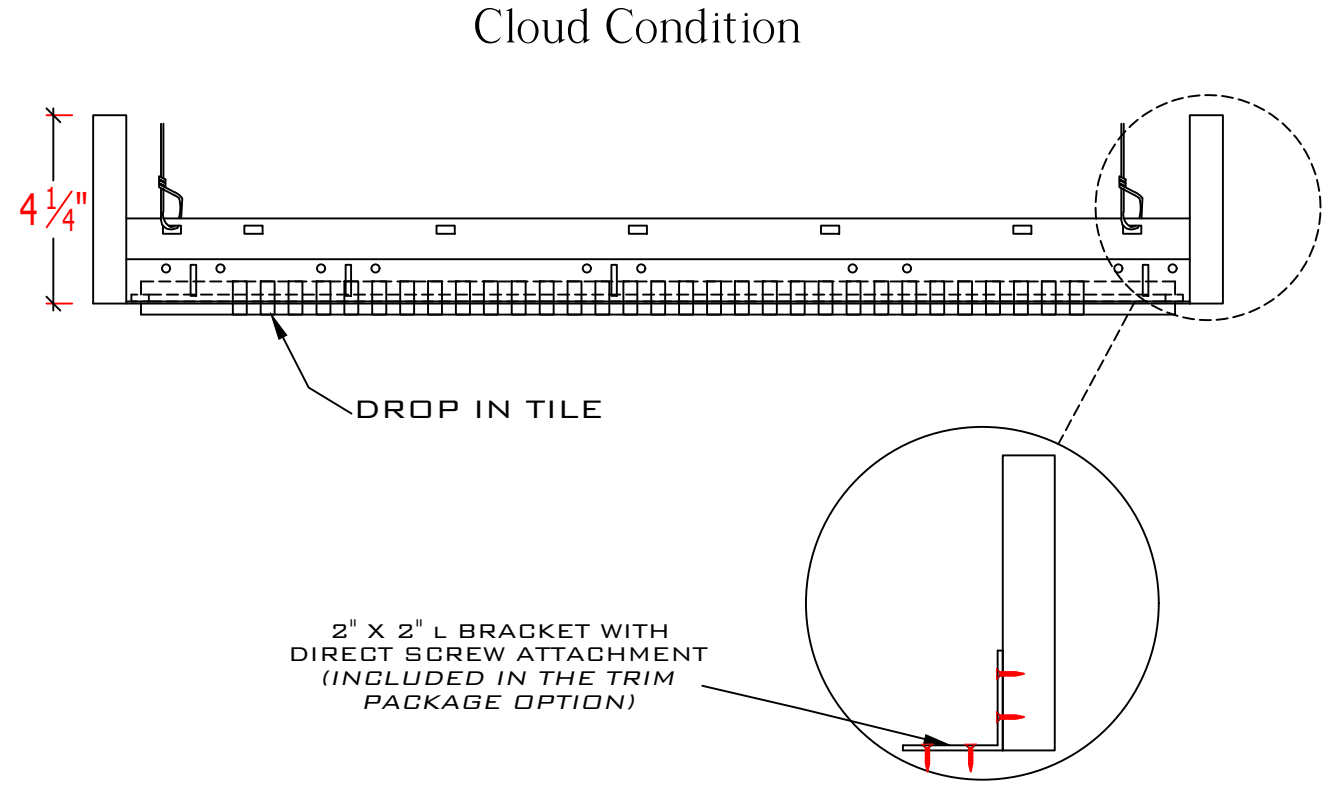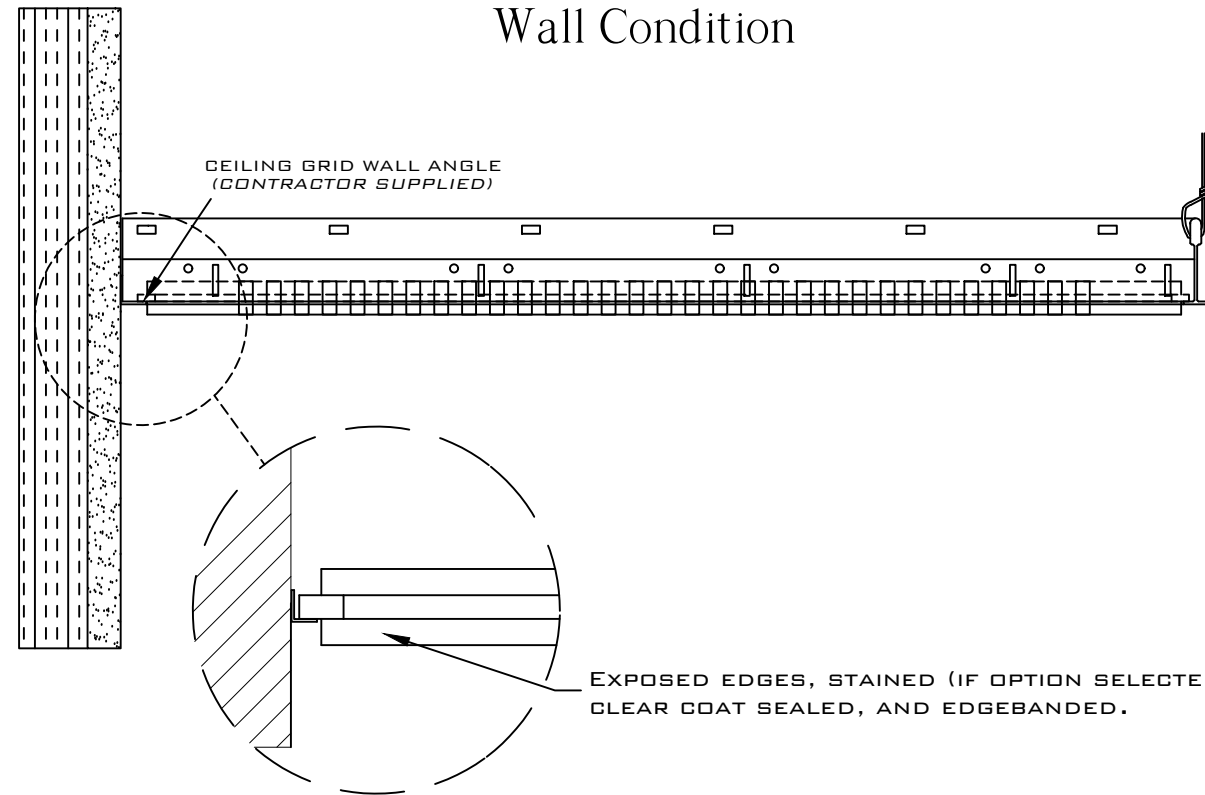


SCALE REPRESENTATION.
1.5" = 12"

1.3 Elevation

Drop In Tile Series
PRODUCT SKU: JC-BP3B916S

PARAMOUNT
CREATING EXQUISITE WOODWORK SINCE 1984

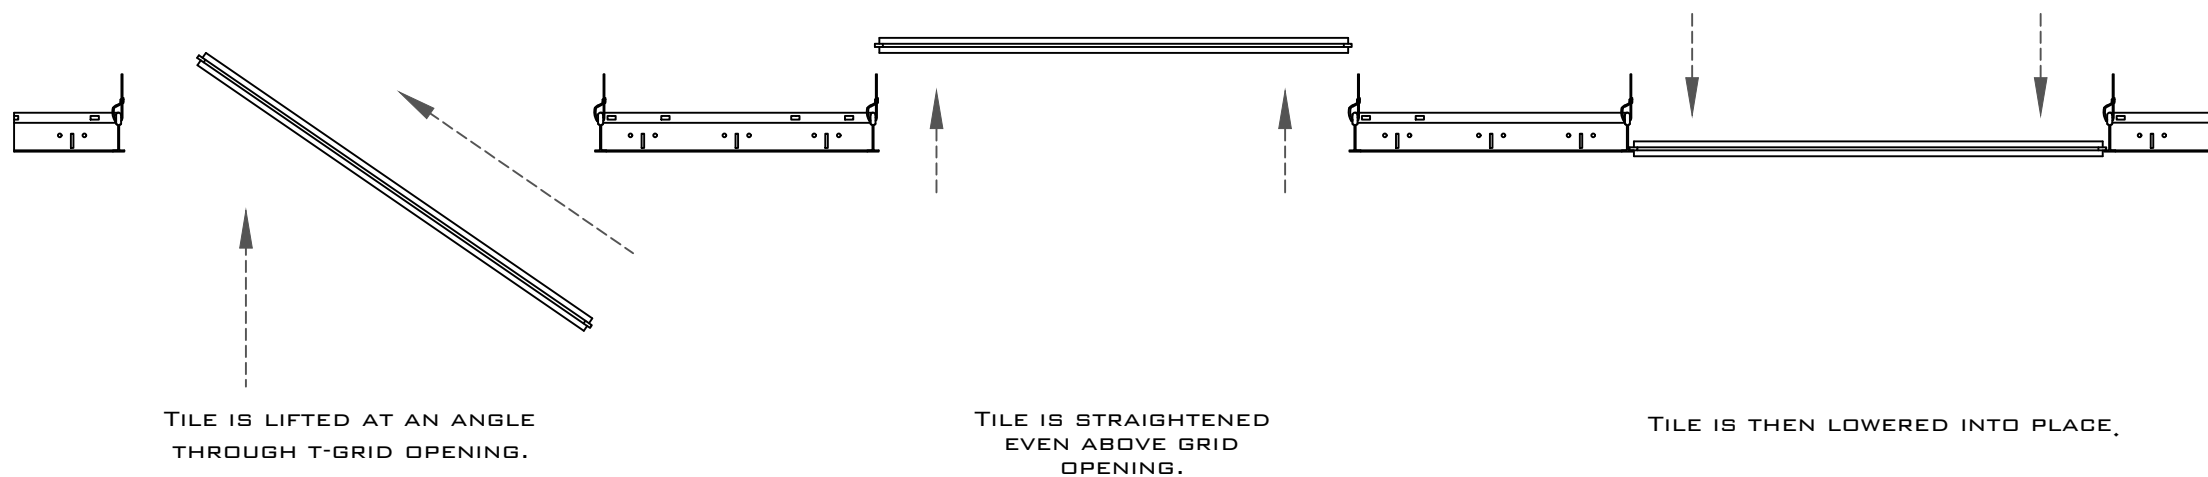


TILE IS LIFTED AT AN ANGLE
THROUGH T-GRID OPENING.

TILE IS STRAIGHTENED
EVEN ABOVE GRID
OPENING.

TILE IS THEN LOWERED INTO PLACE.

2X2 DROP IN TILE PRODUCT REPRESENTATION.
ACTUAL TILE LENGTH VARIES.

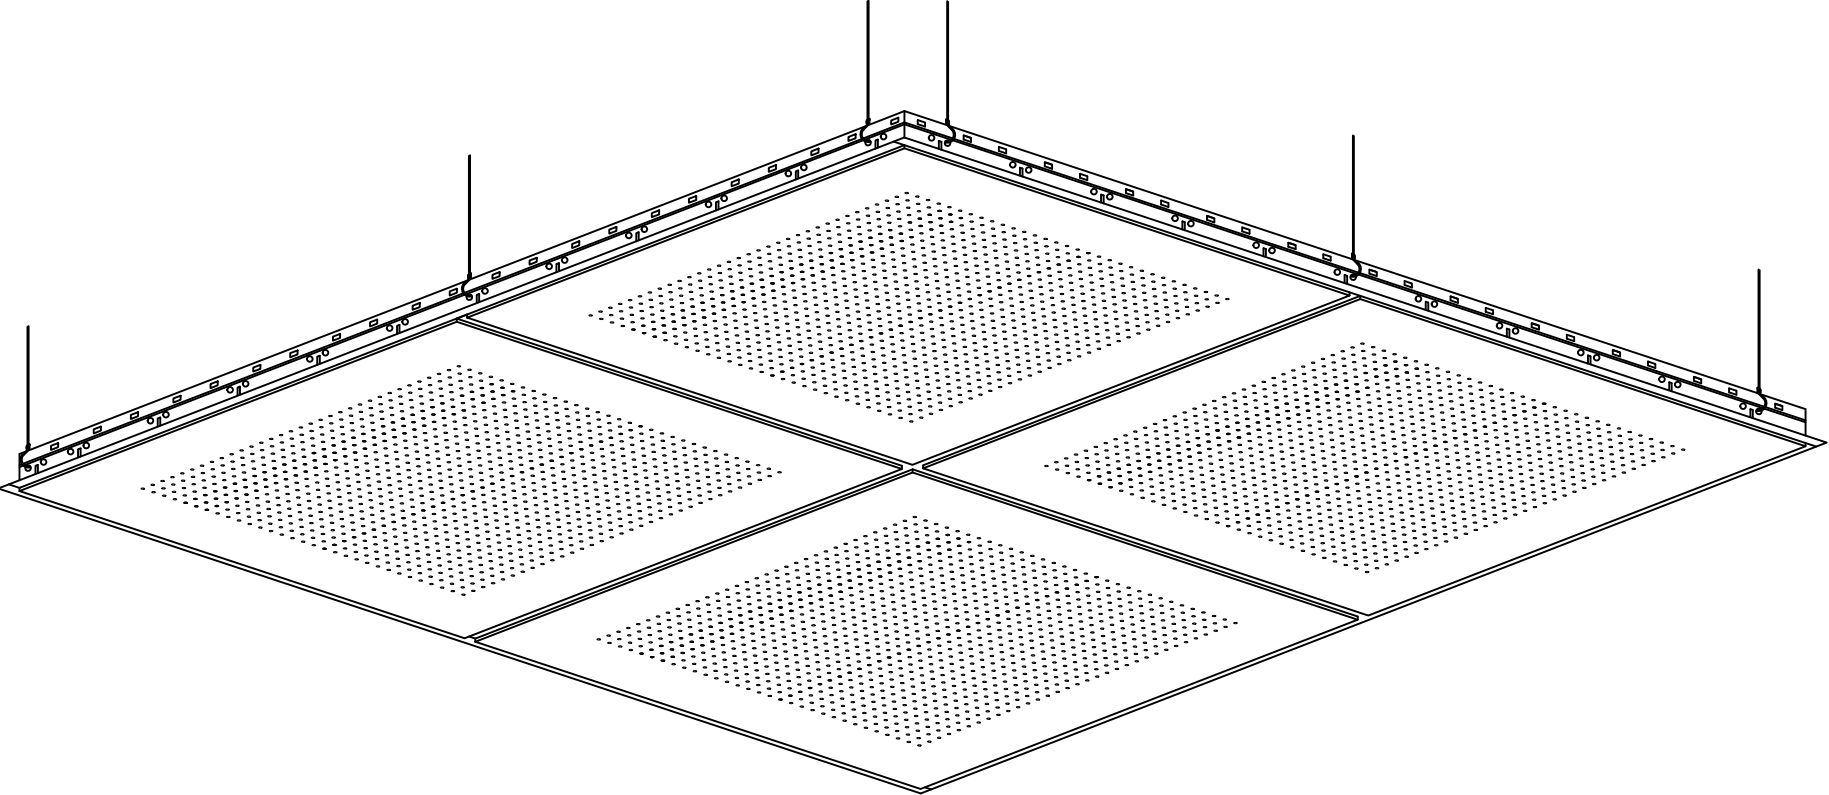



1.4 Installation

Supplemental Information 01

1.5 Standard Sprinkler Detail

Supplemental Information 02

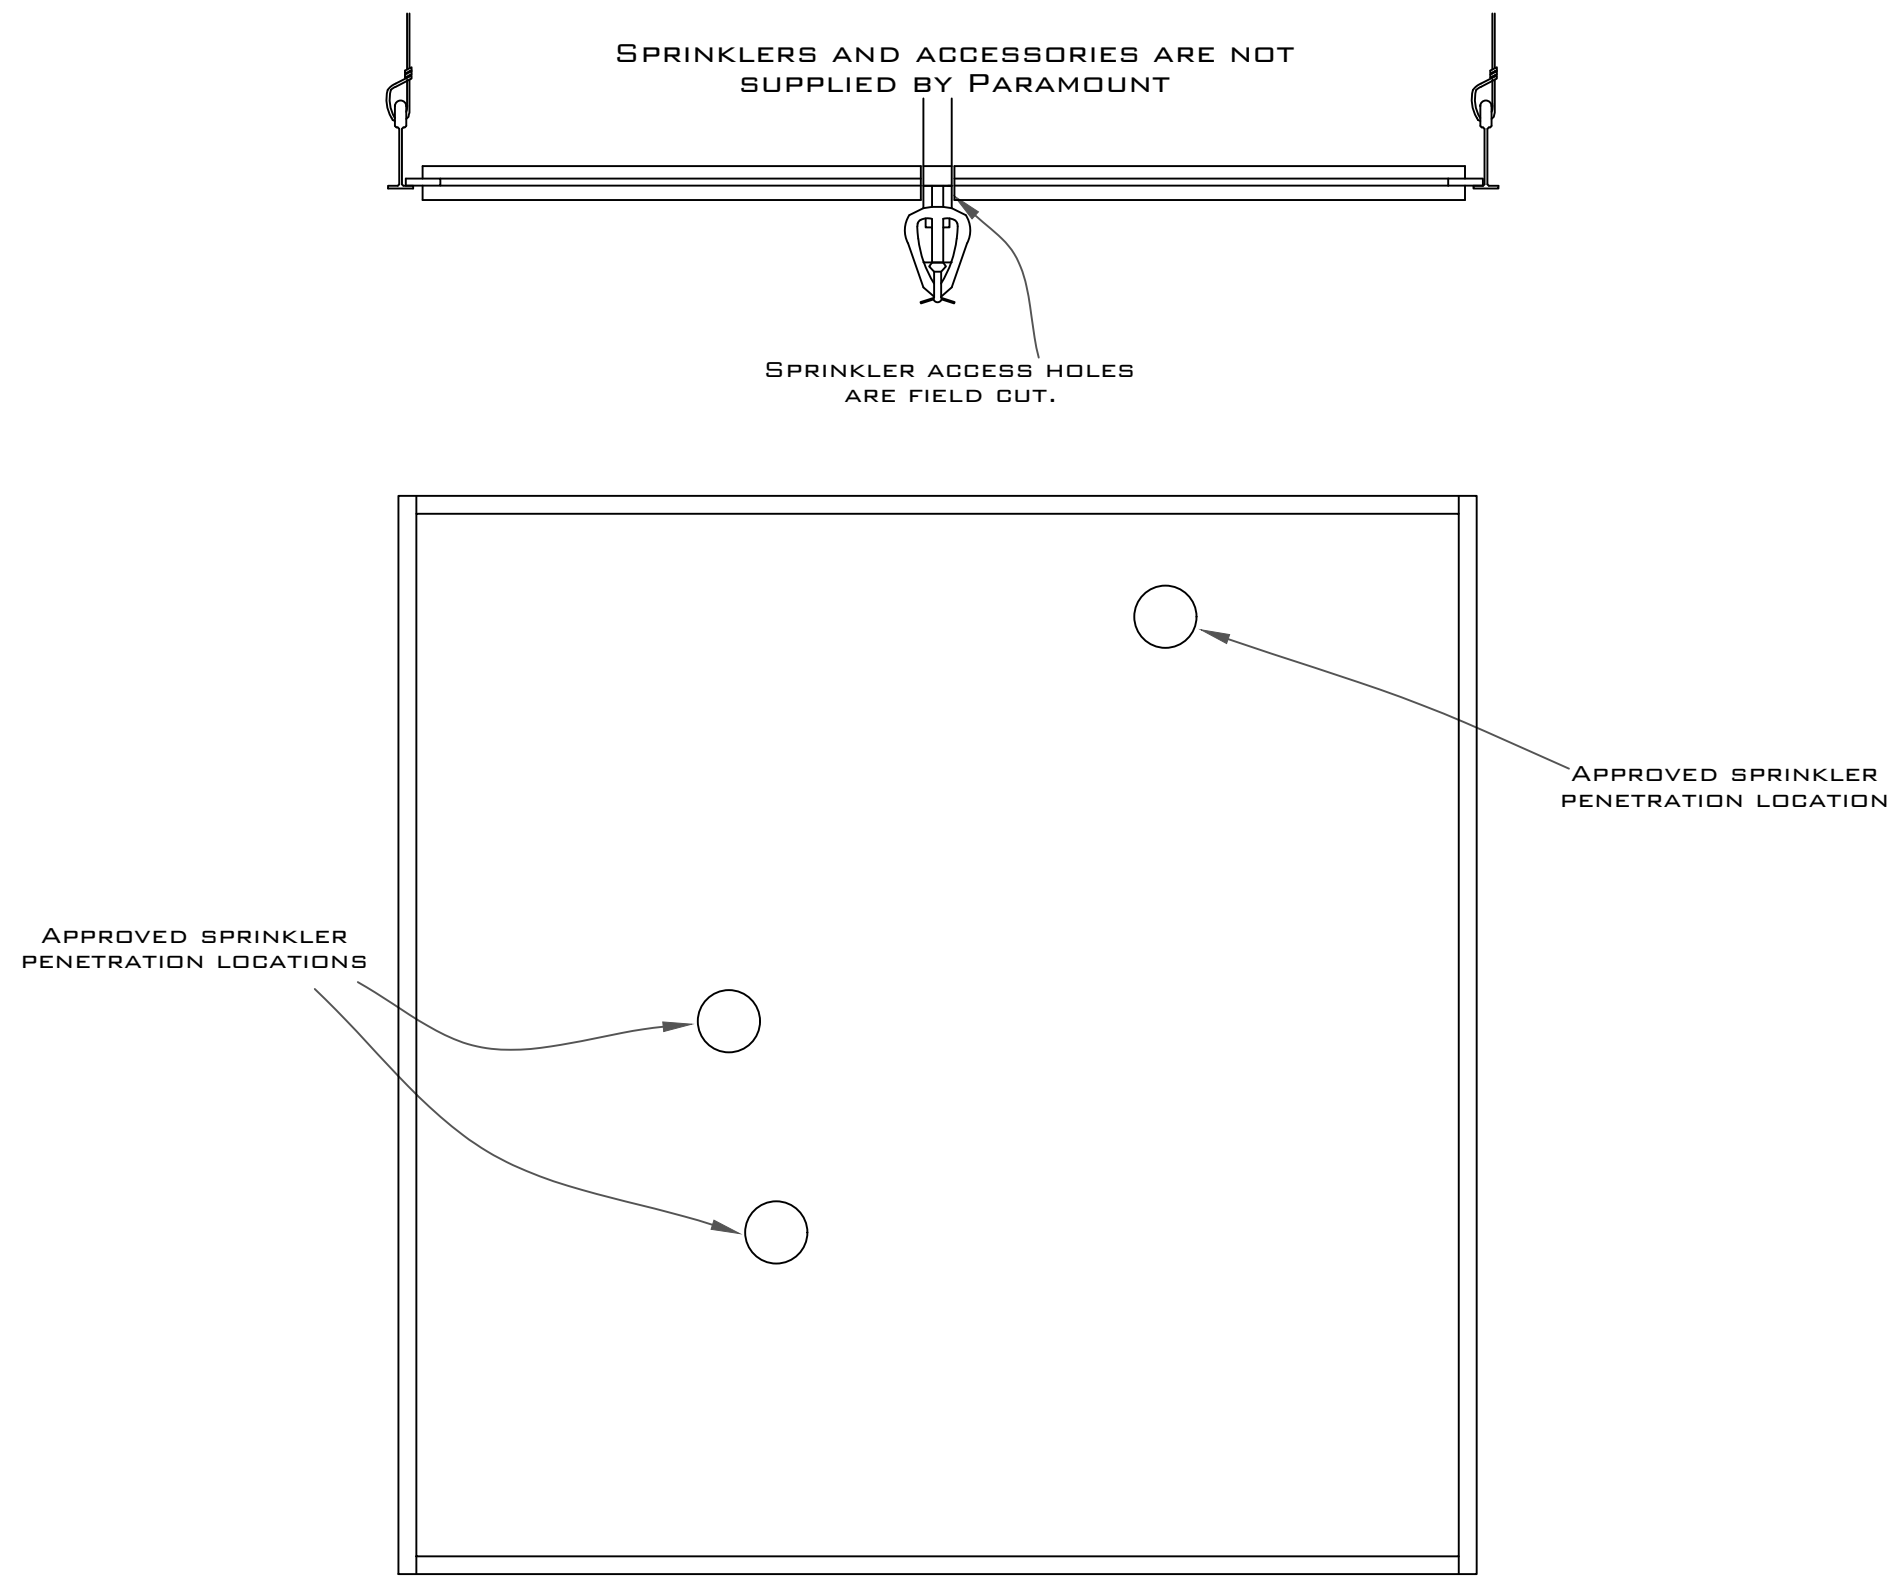

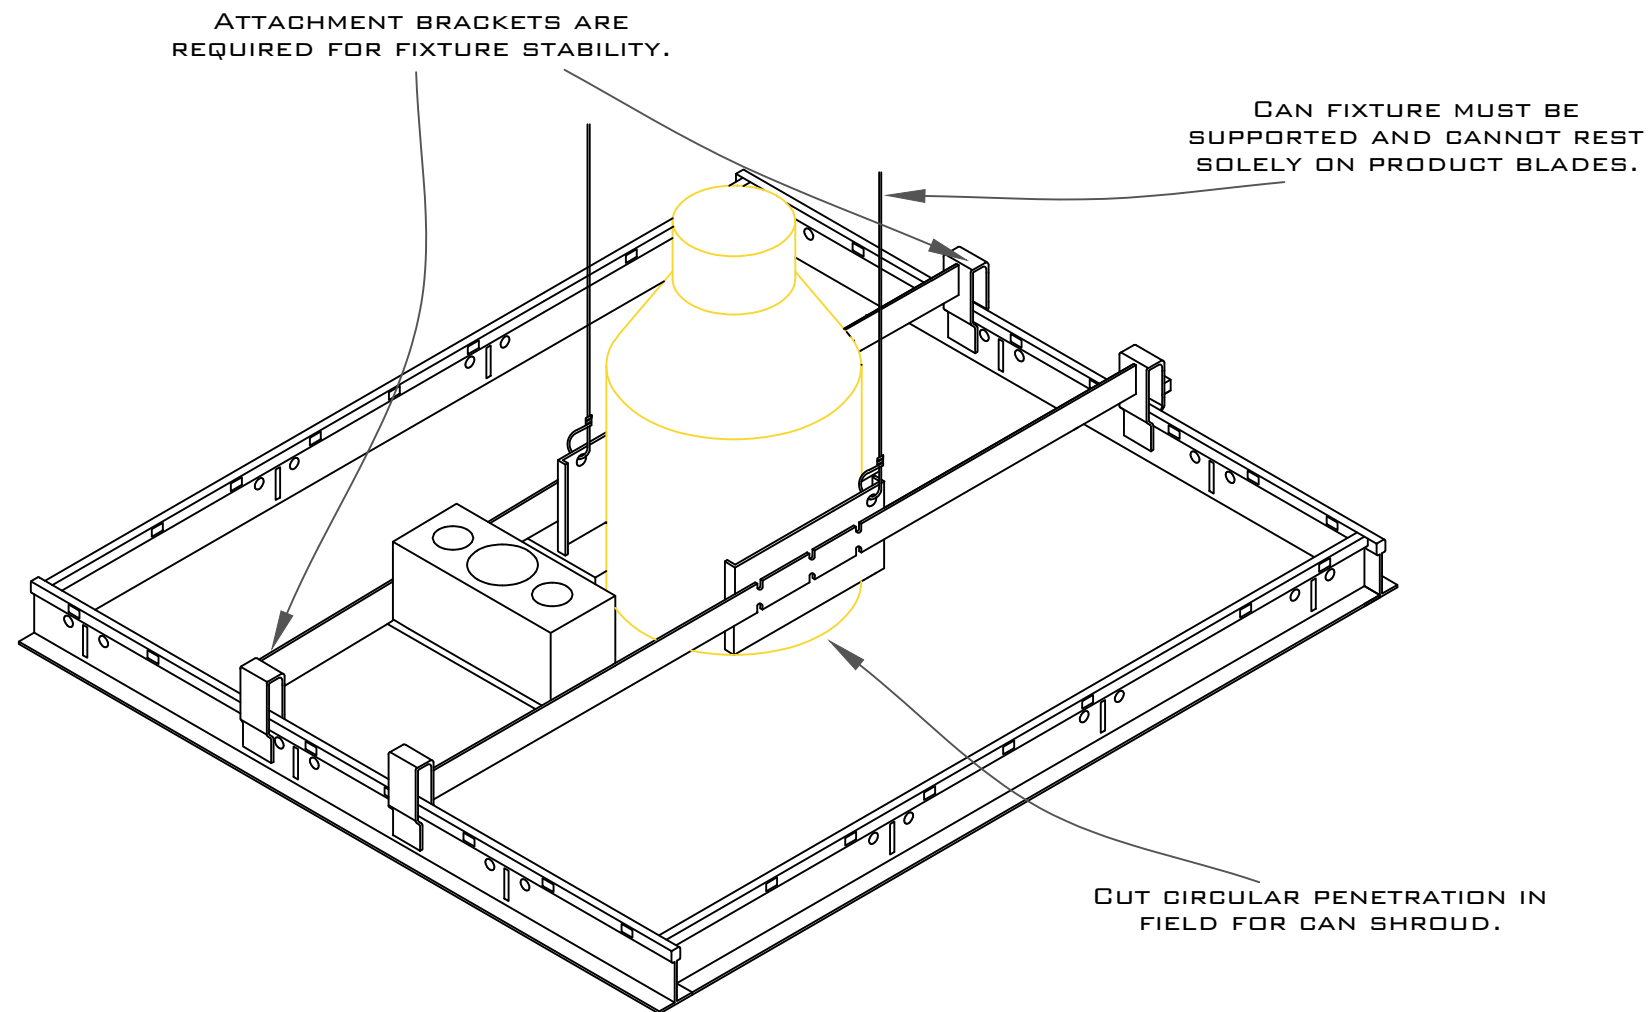

ATTACHMENT BRACKETS ARE
REQUIRED FOR FIXTURE STABILITY.

CAN FIXTURE MUST BE
SUPPORTED AND CANNOT REST
SOLELY ON PRODUCT BLADES.

CUT CIRCULAR PENETRATION IN
FIELD FOR CAN SHROUD.

LIGHTING AND ACCESSORIES ARE
NOT SUPPLIED BY PARAMOUNT

1.6 Standard Can Light Installation

Supplemental Information 03

Drop In Tile Series

PRODUCT SKU: JC-BP3B916S

PARAMOUNT
CREATING EXQUISITE WOODWORK SINCE 1984