



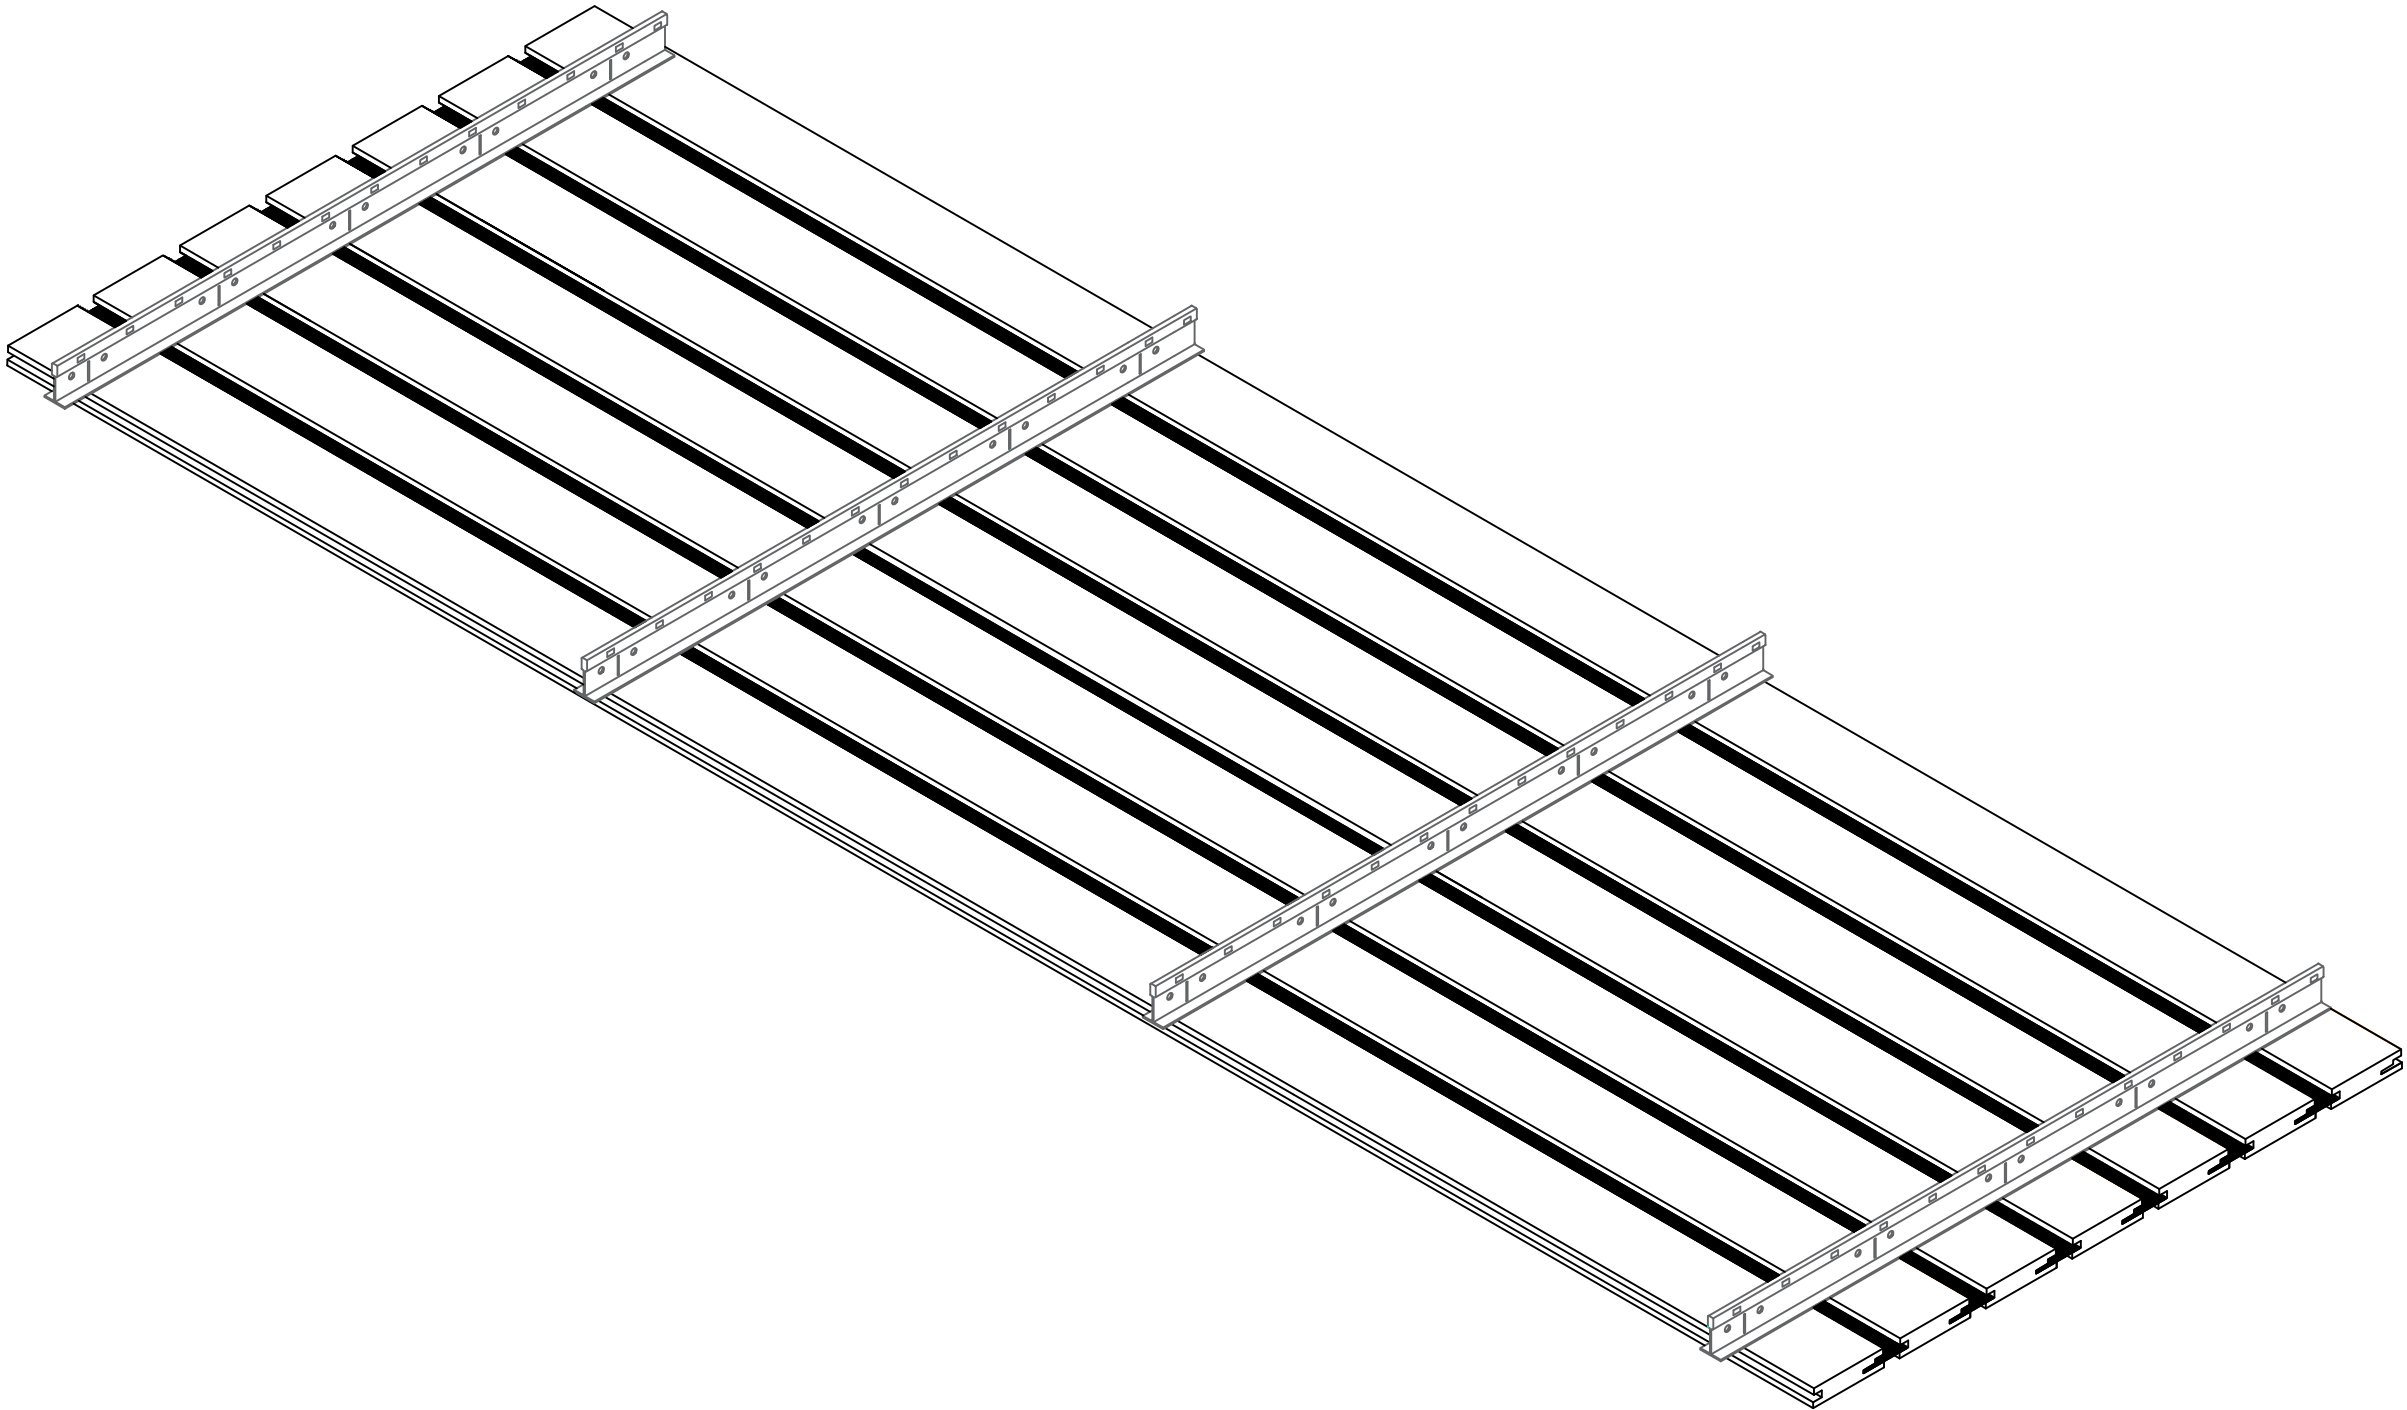


PROJECT:YOUR PROJECT NAME	MATERIAL:HARDWOOD	PRODUCT DIMENSION:3¾"x95"
LOCATION:YOUR PROJECT ADDRESS	SPECIES:YOUR SPECIES	PLANK THICKNESS:¾"
SUBMITTAL DATE:XX/XX/XXXX	STAIN:OPTION NOT INCLUDED	PLANK REVEAL:¼"
	FINISH:OPTIONAL FINISH	FELT COLOR:OPTIONAL COLOR

1.1 Isometric

Linear Plank Series
PRODUCT SKU: MR-T95




PARAMOUNT
CREATING EXQUISITE WOODWORK SINCE 1984

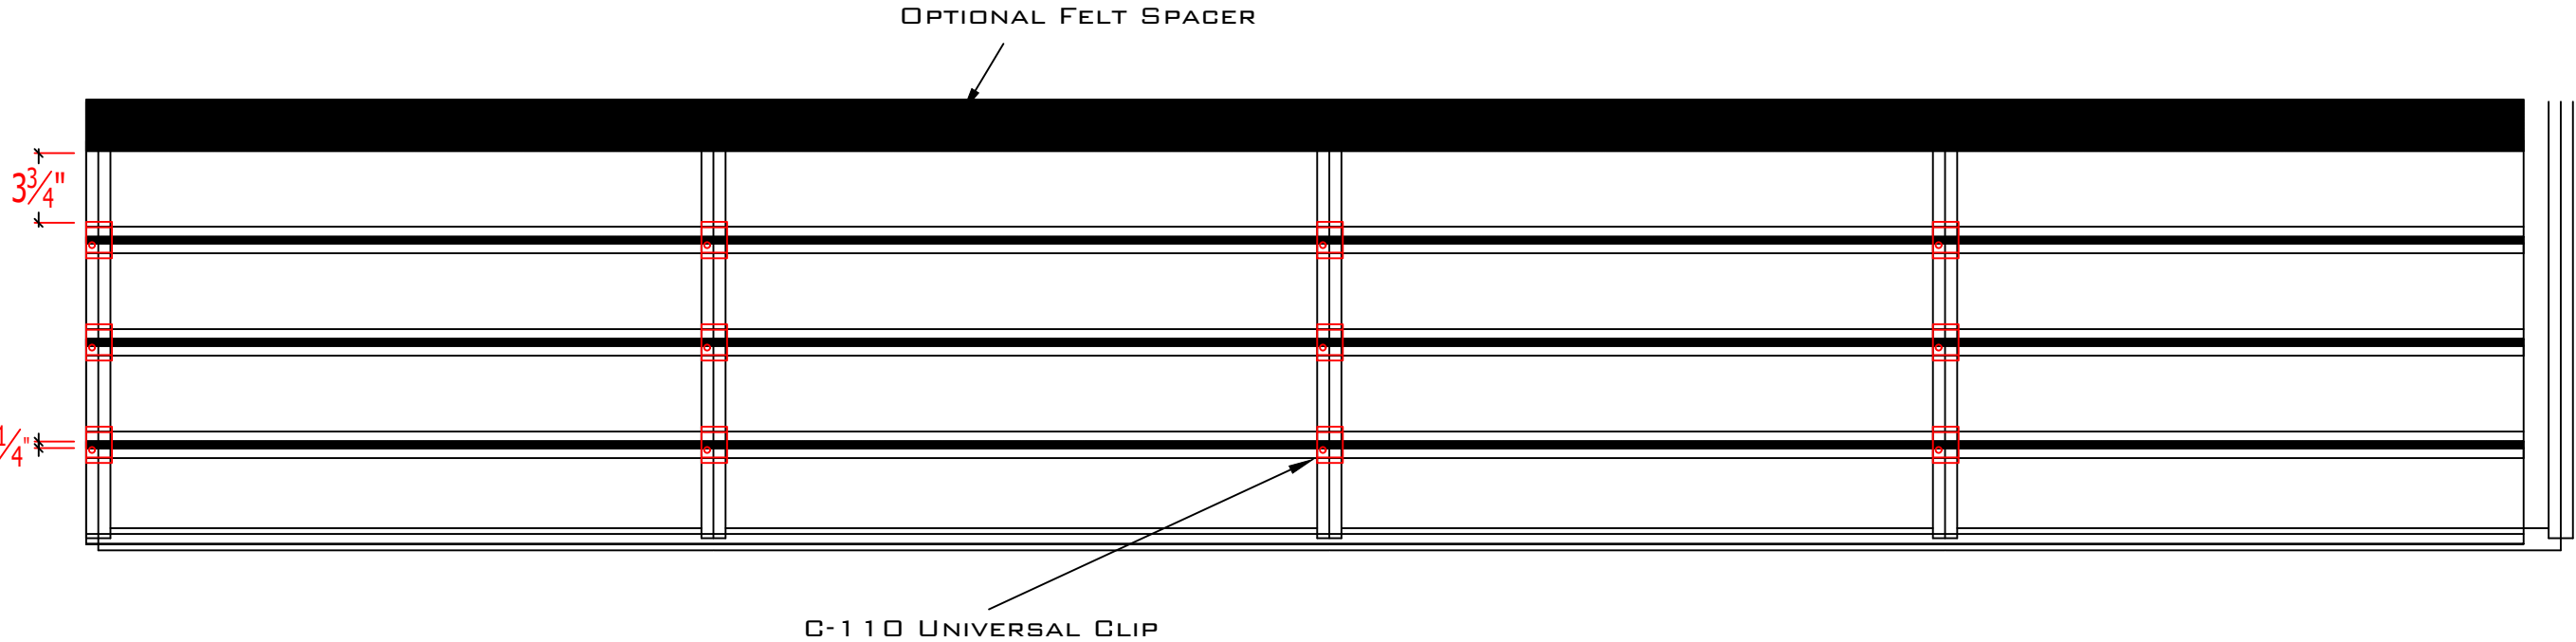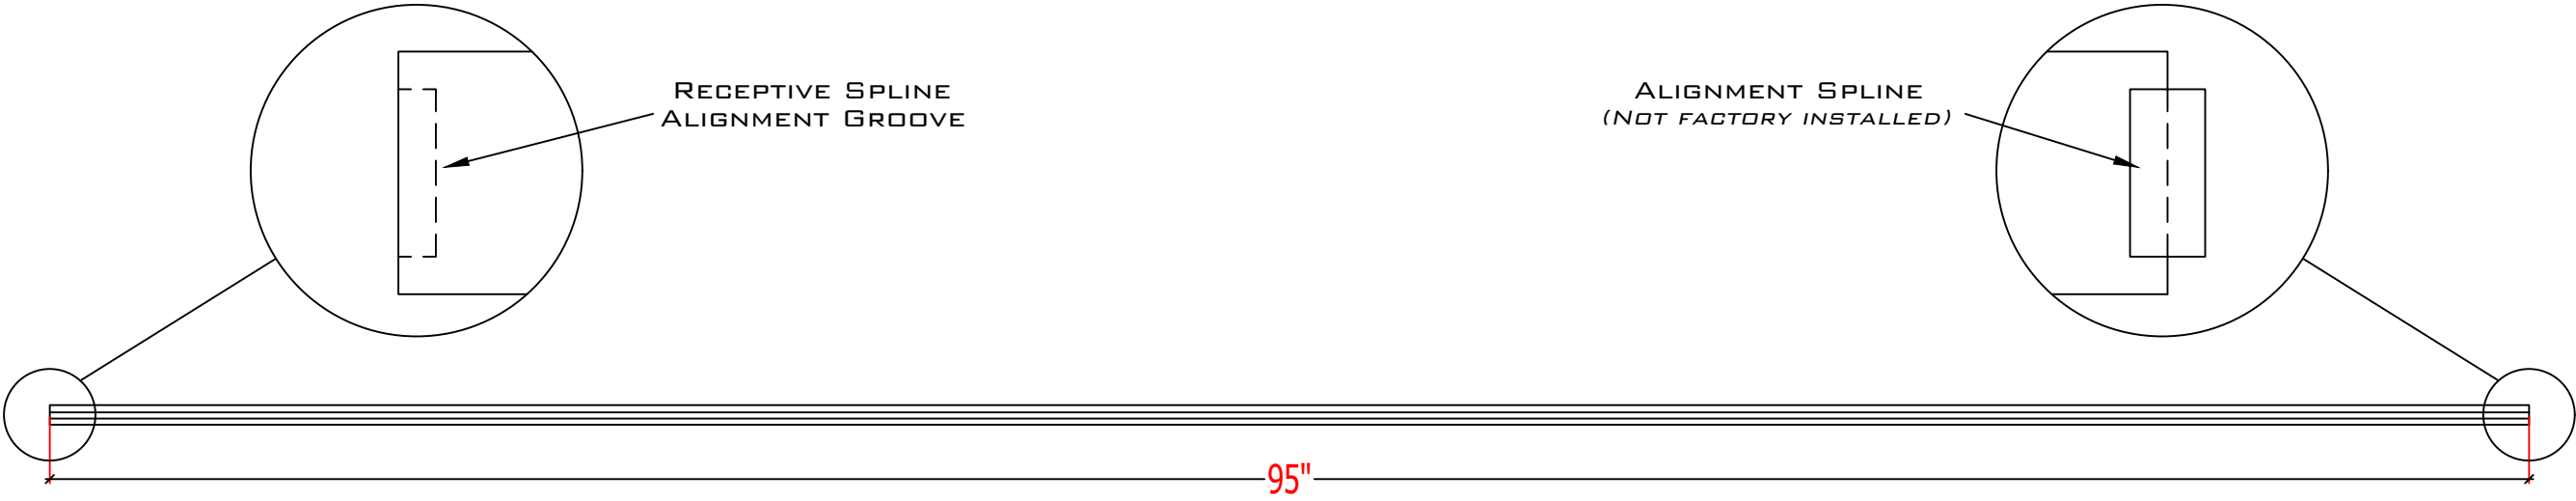



1.2 Clip Configuration

Linear Plank Series
PRODUCT SKU: MR-T95


PARAMOUNT
CREATING EXQUISITE WOODWORK SINCE 1984

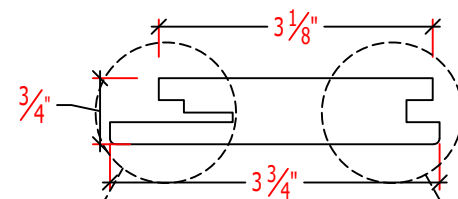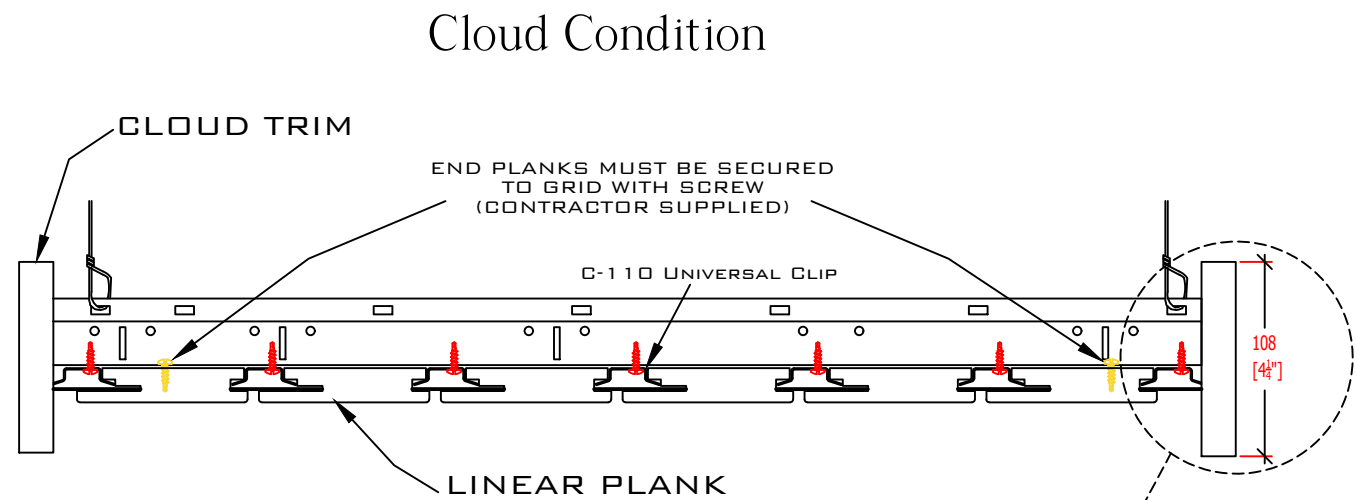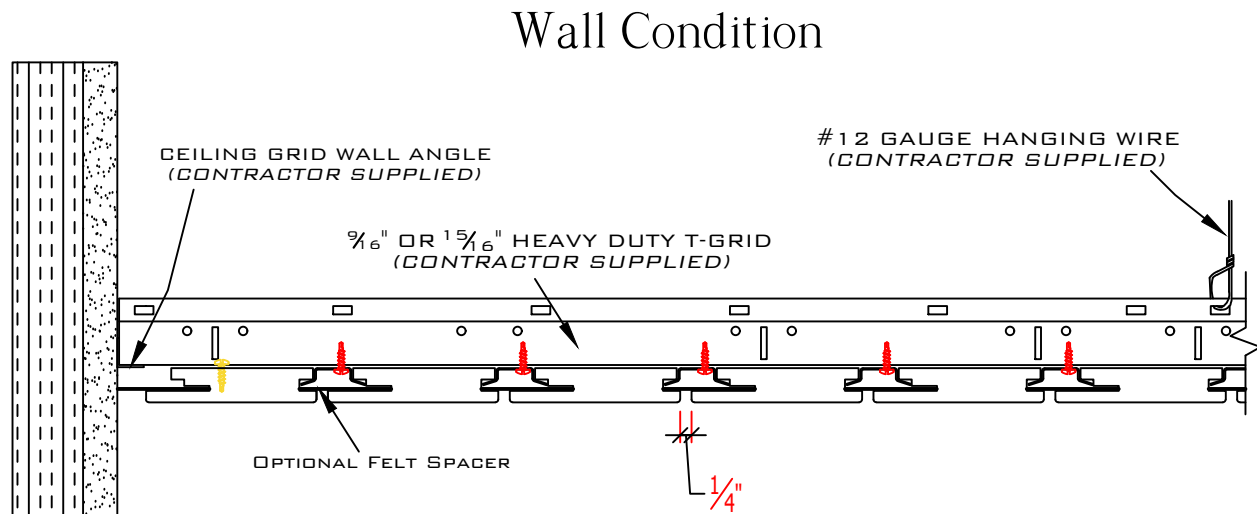

2" X 2" L BRACKET WITH DIRECT SCREW
ATTACHMENT
(INCLUDED IN THE TRIM PACKAGE OPTION)

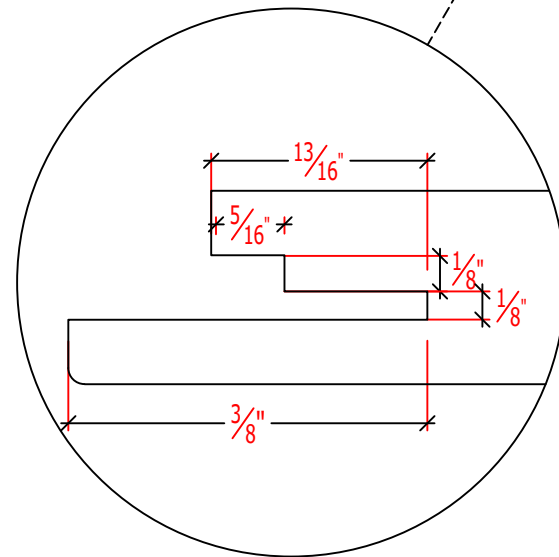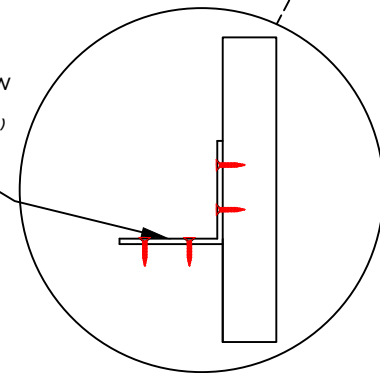

PROFILE C



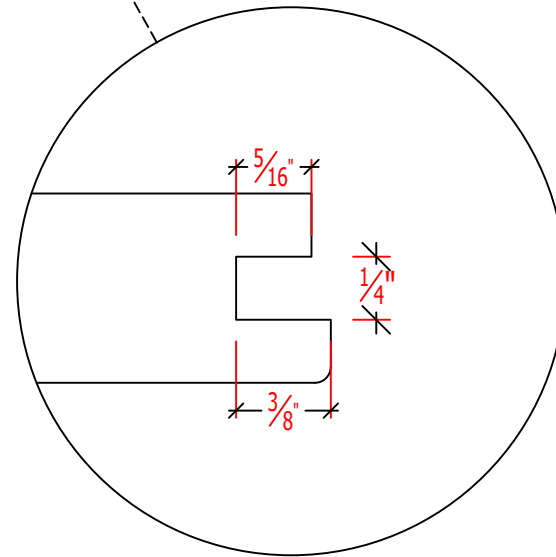


PROFILE D

Linear Plank Series
PRODUCT SKU: MR-T95

PARAMOUNT
CREATING EXQUISITE WOODWORK SINCE 1984

1.3 Elevation

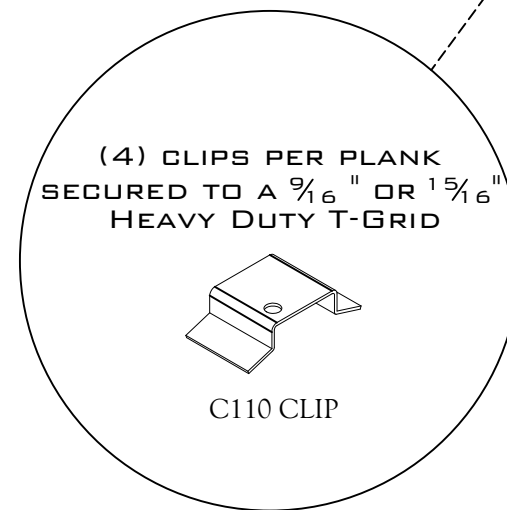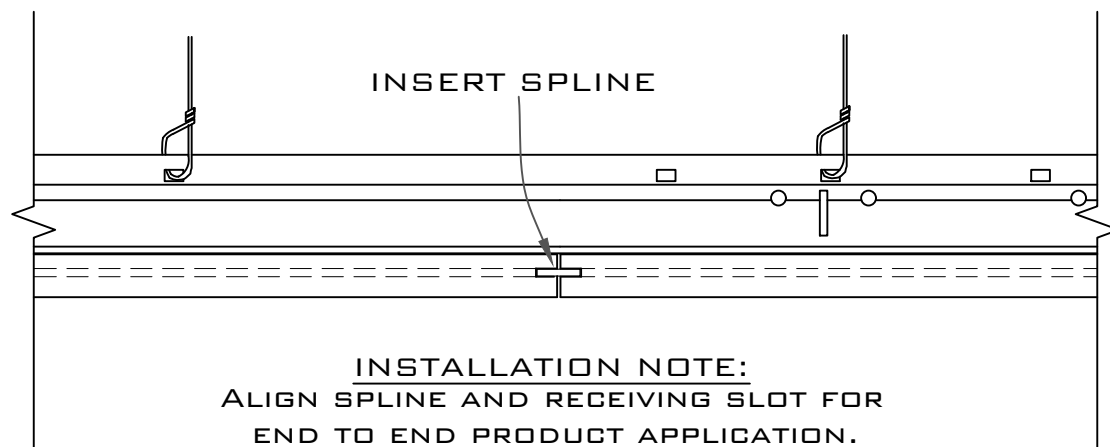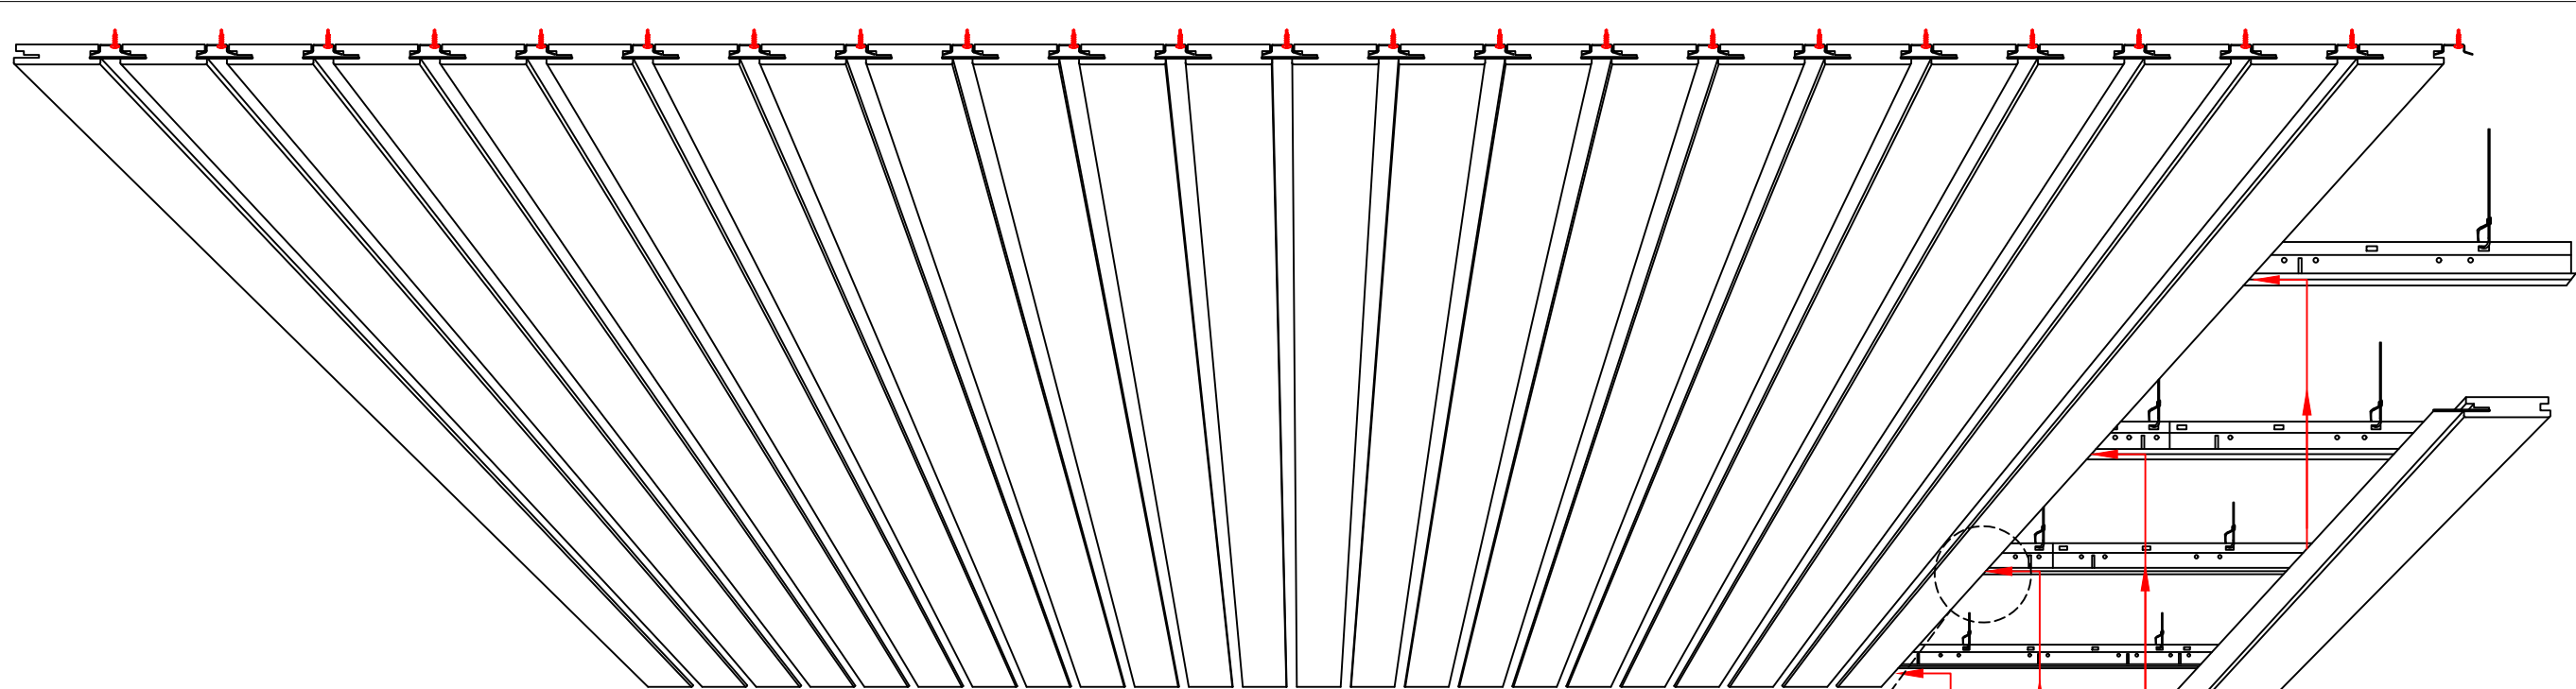


LINEAR PLANK PRODUCT REPRESENTATION.
ACTUAL BLADE WIDTH VARIES.

1.4 Installation

Supplemental Information 01

Linear Plank Series
PRODUCT SKU: MR-T95

PARAMOUNT
CREATING EXQUISITE WOODWORK SINCE 1984

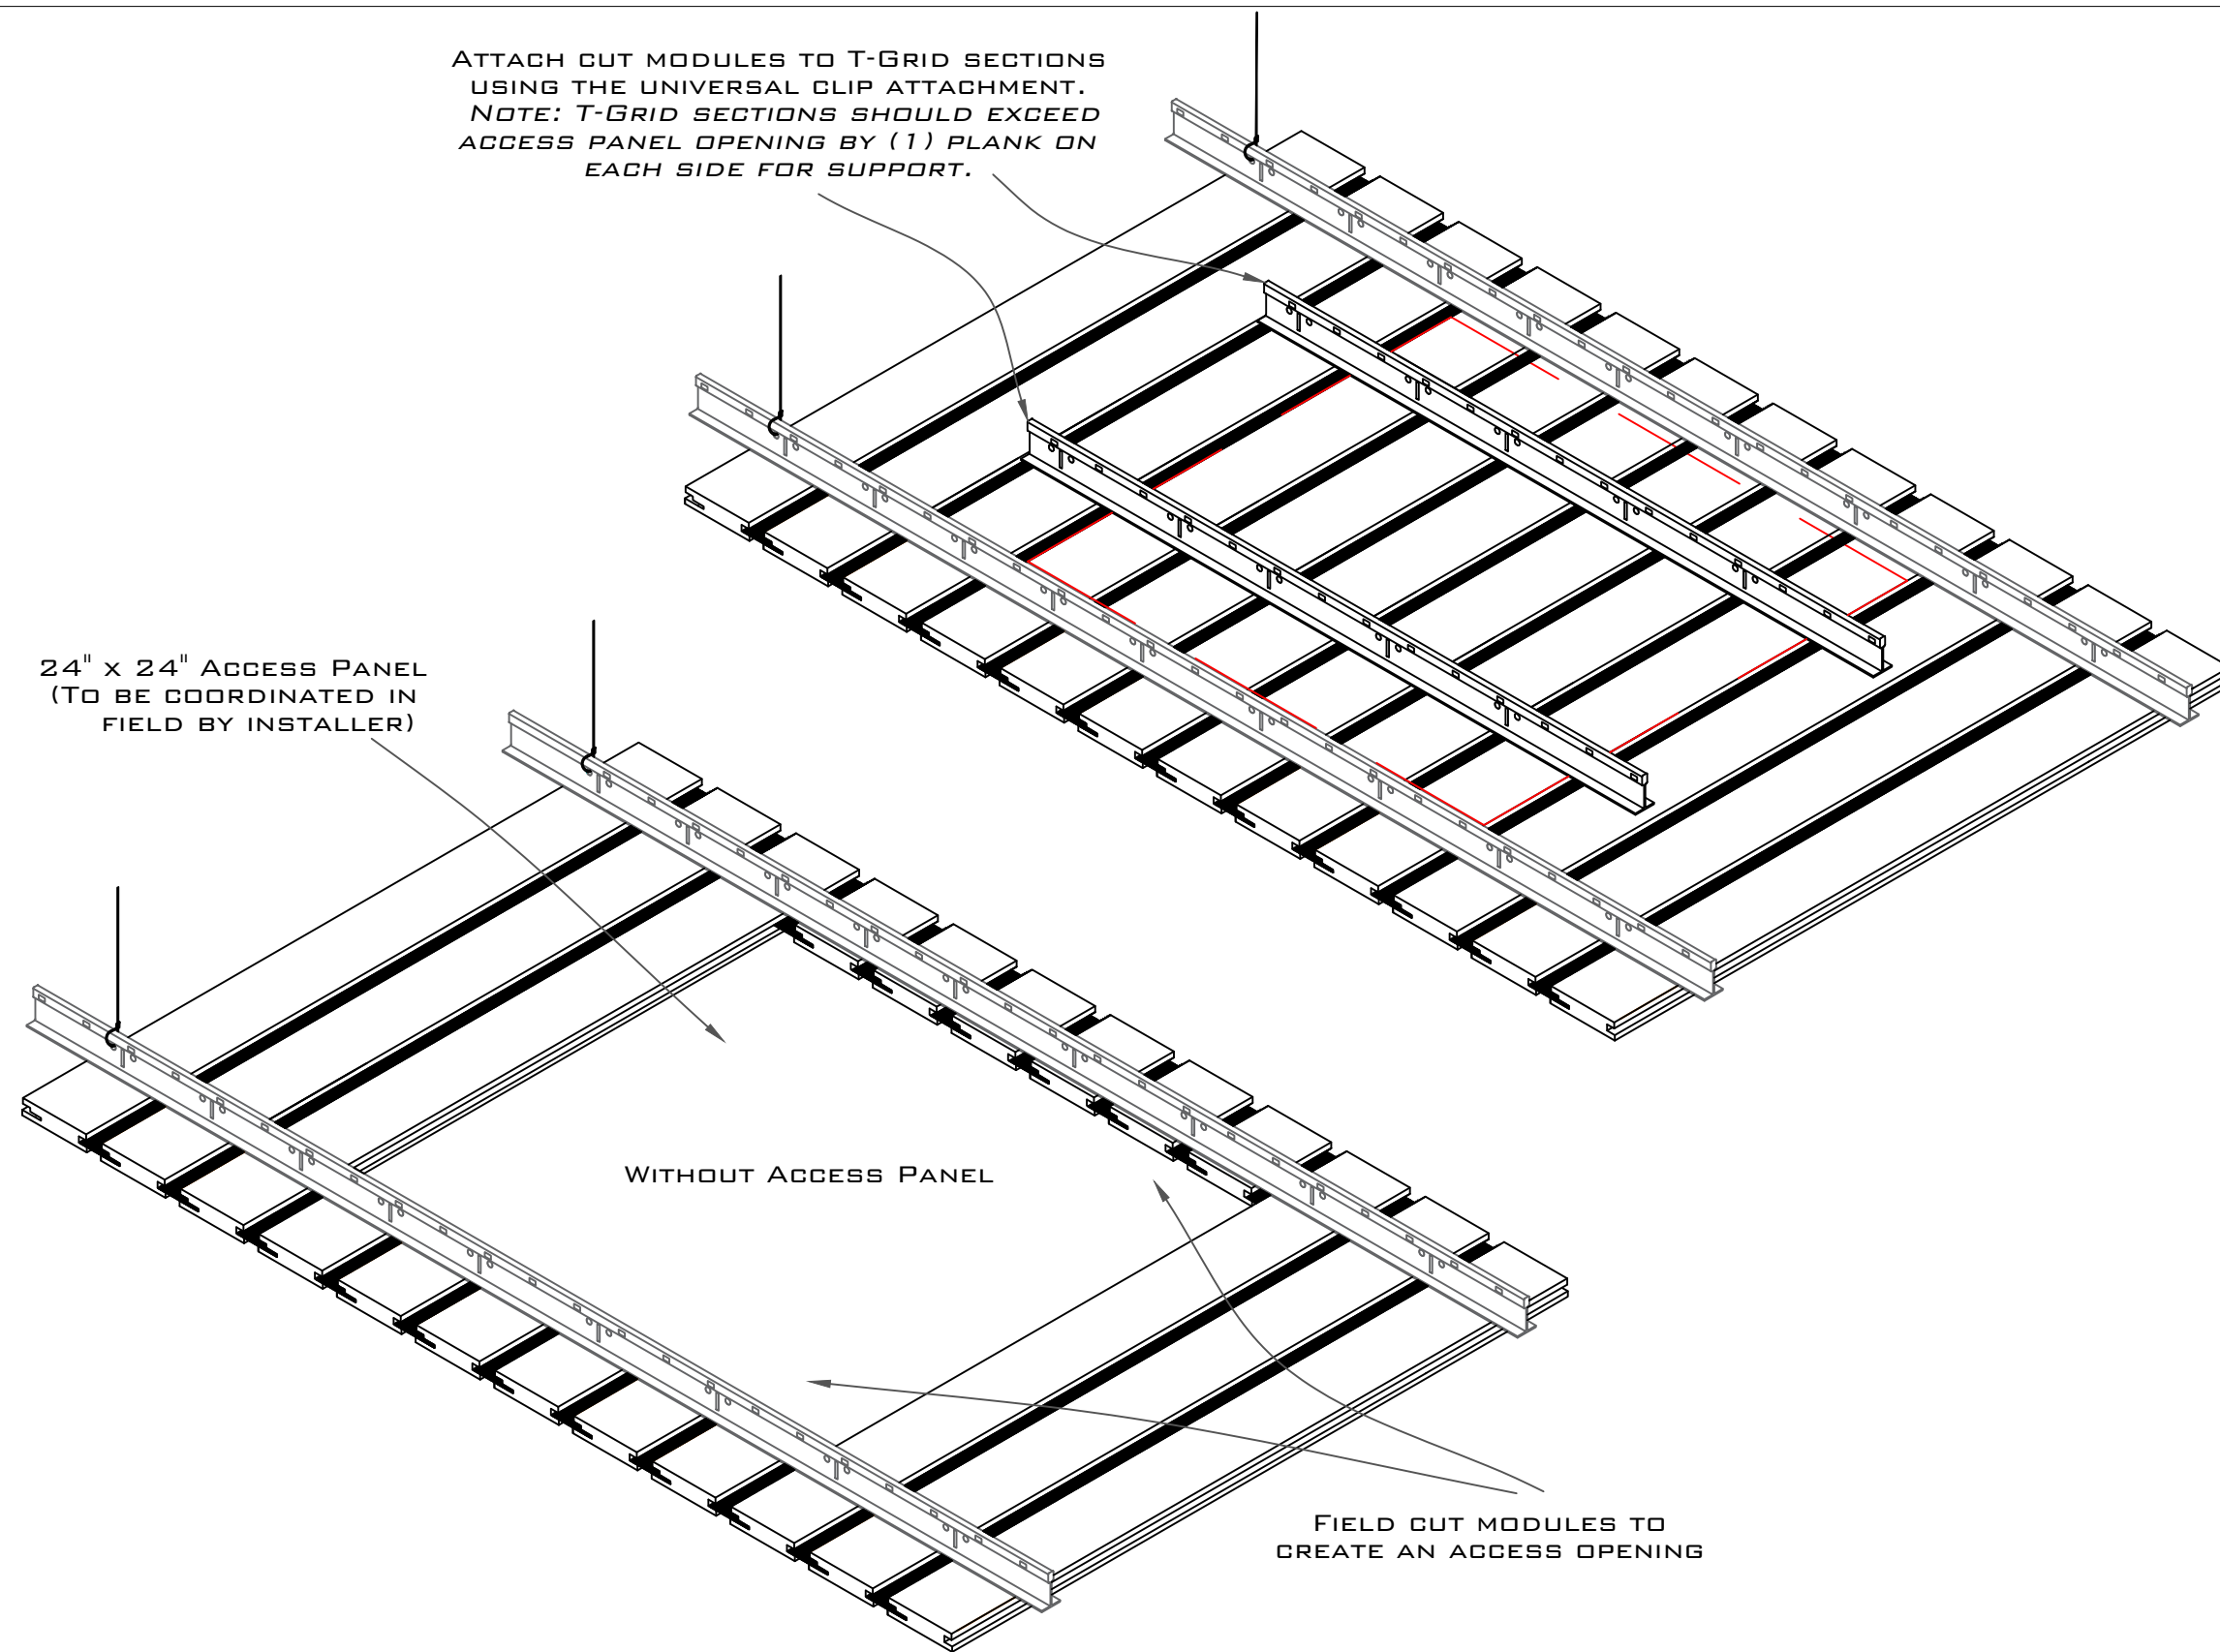


1.5 Standard Access Panel

Supplemental Information 02


Linear Plank Series
PRODUCT SKU: MR-T95

PARAMOUNT
CREATING EXQUISITE WOODWORK SINCE 1984

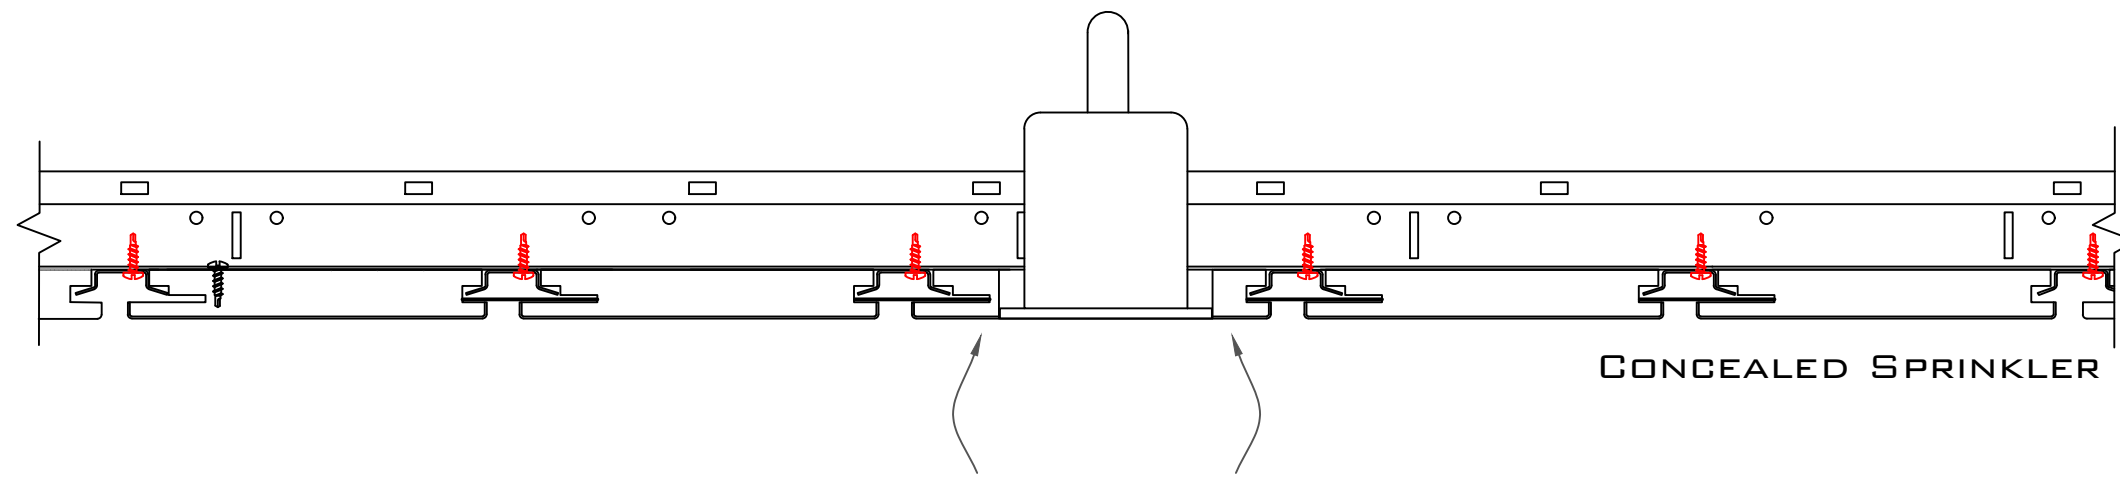

CONCEALED SPRINKLER

SPRINKLER ACCESS
HOLES FIELD CUT IN
CENTER OF MODULES

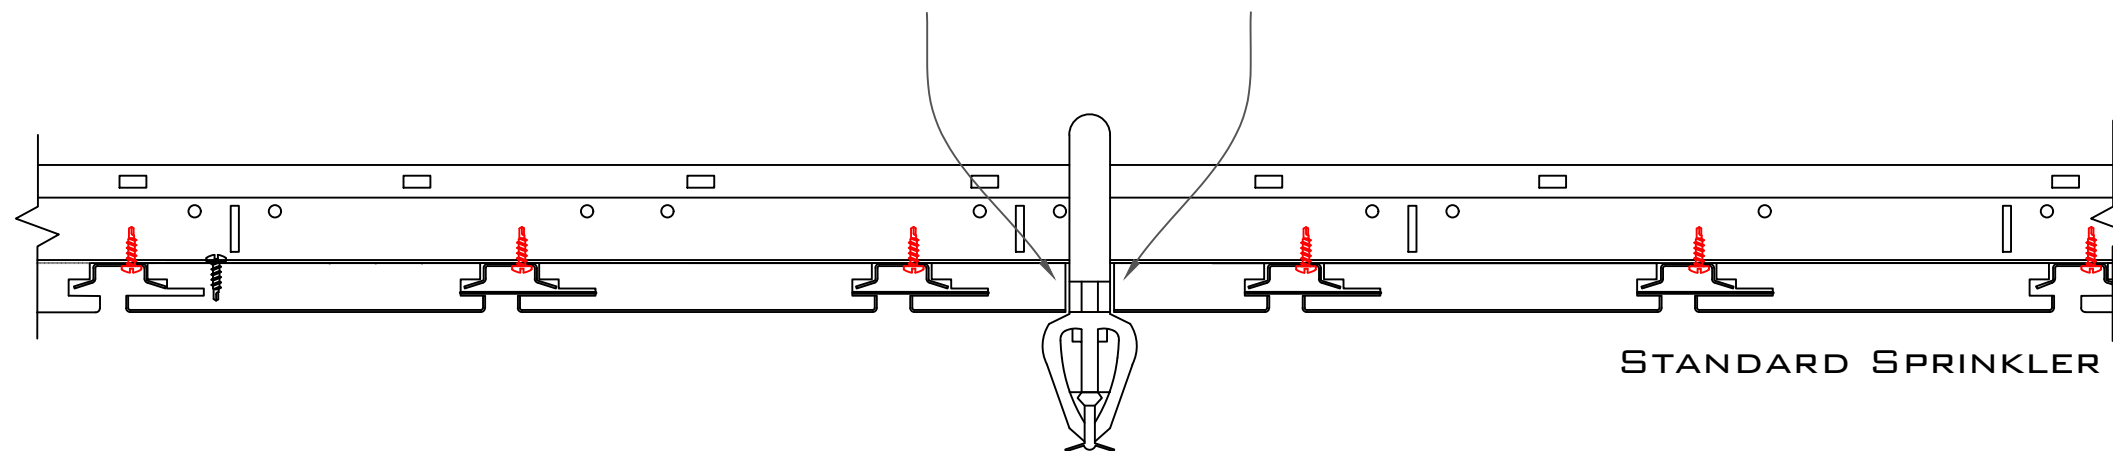

STANDARD SPRINKLER

SPRINKLERS AND
ACCESSORIES ARE NOT
SUPPLIED BY PARAMOUNT


1.6 Standard Sprinkler Detail

Supplemental Information 03

Linear Plank Series

PRODUCT SKU: MR-T95

PARAMOUNT
CREATING EXQUISITE WOODWORK SINCE 1984

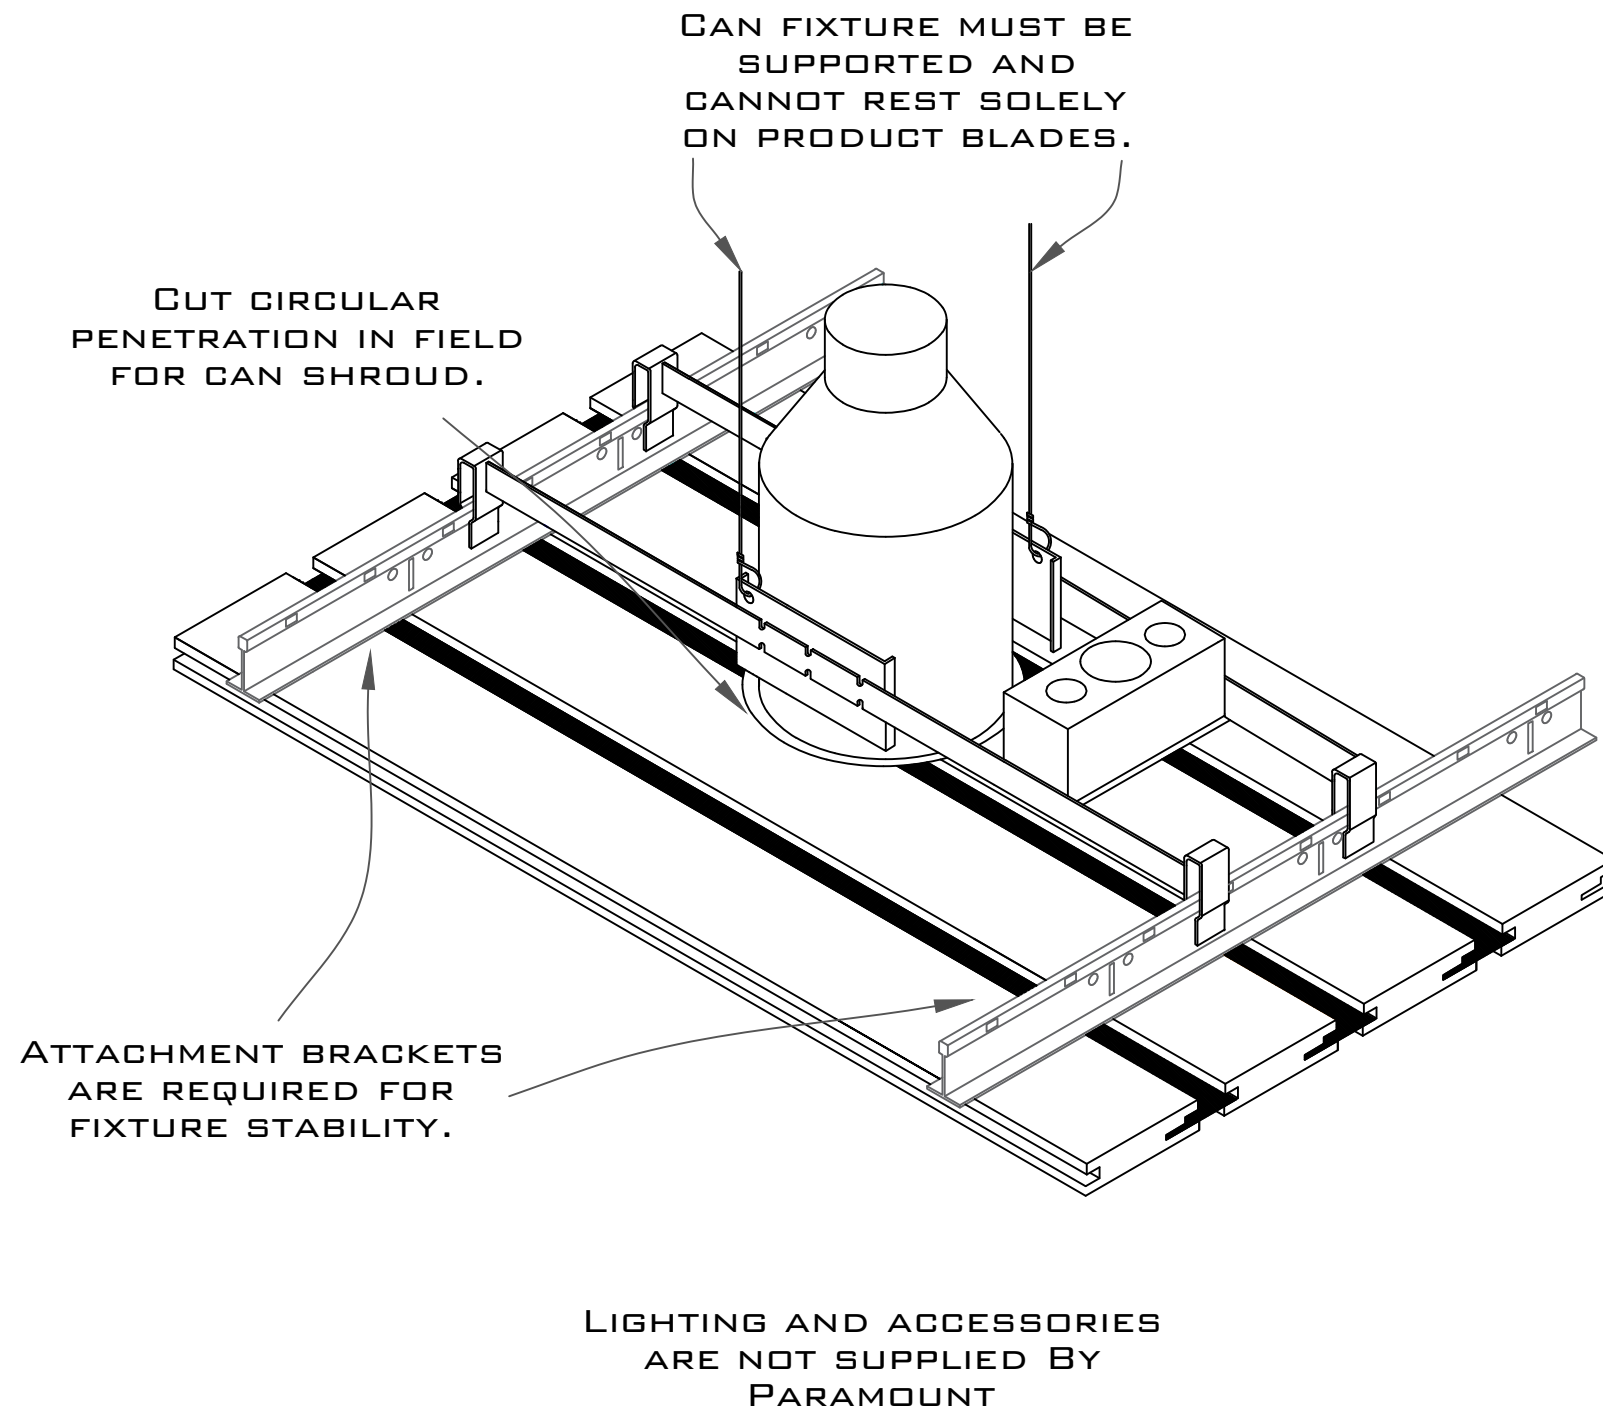


1.7 Standard Can Light Installation

Supplemental Information 04

Linear Plank Series
PRODUCT SKU: MR-T95

PARAMOUNT
CREATING EXQUISITE WOODWORK SINCE 1984

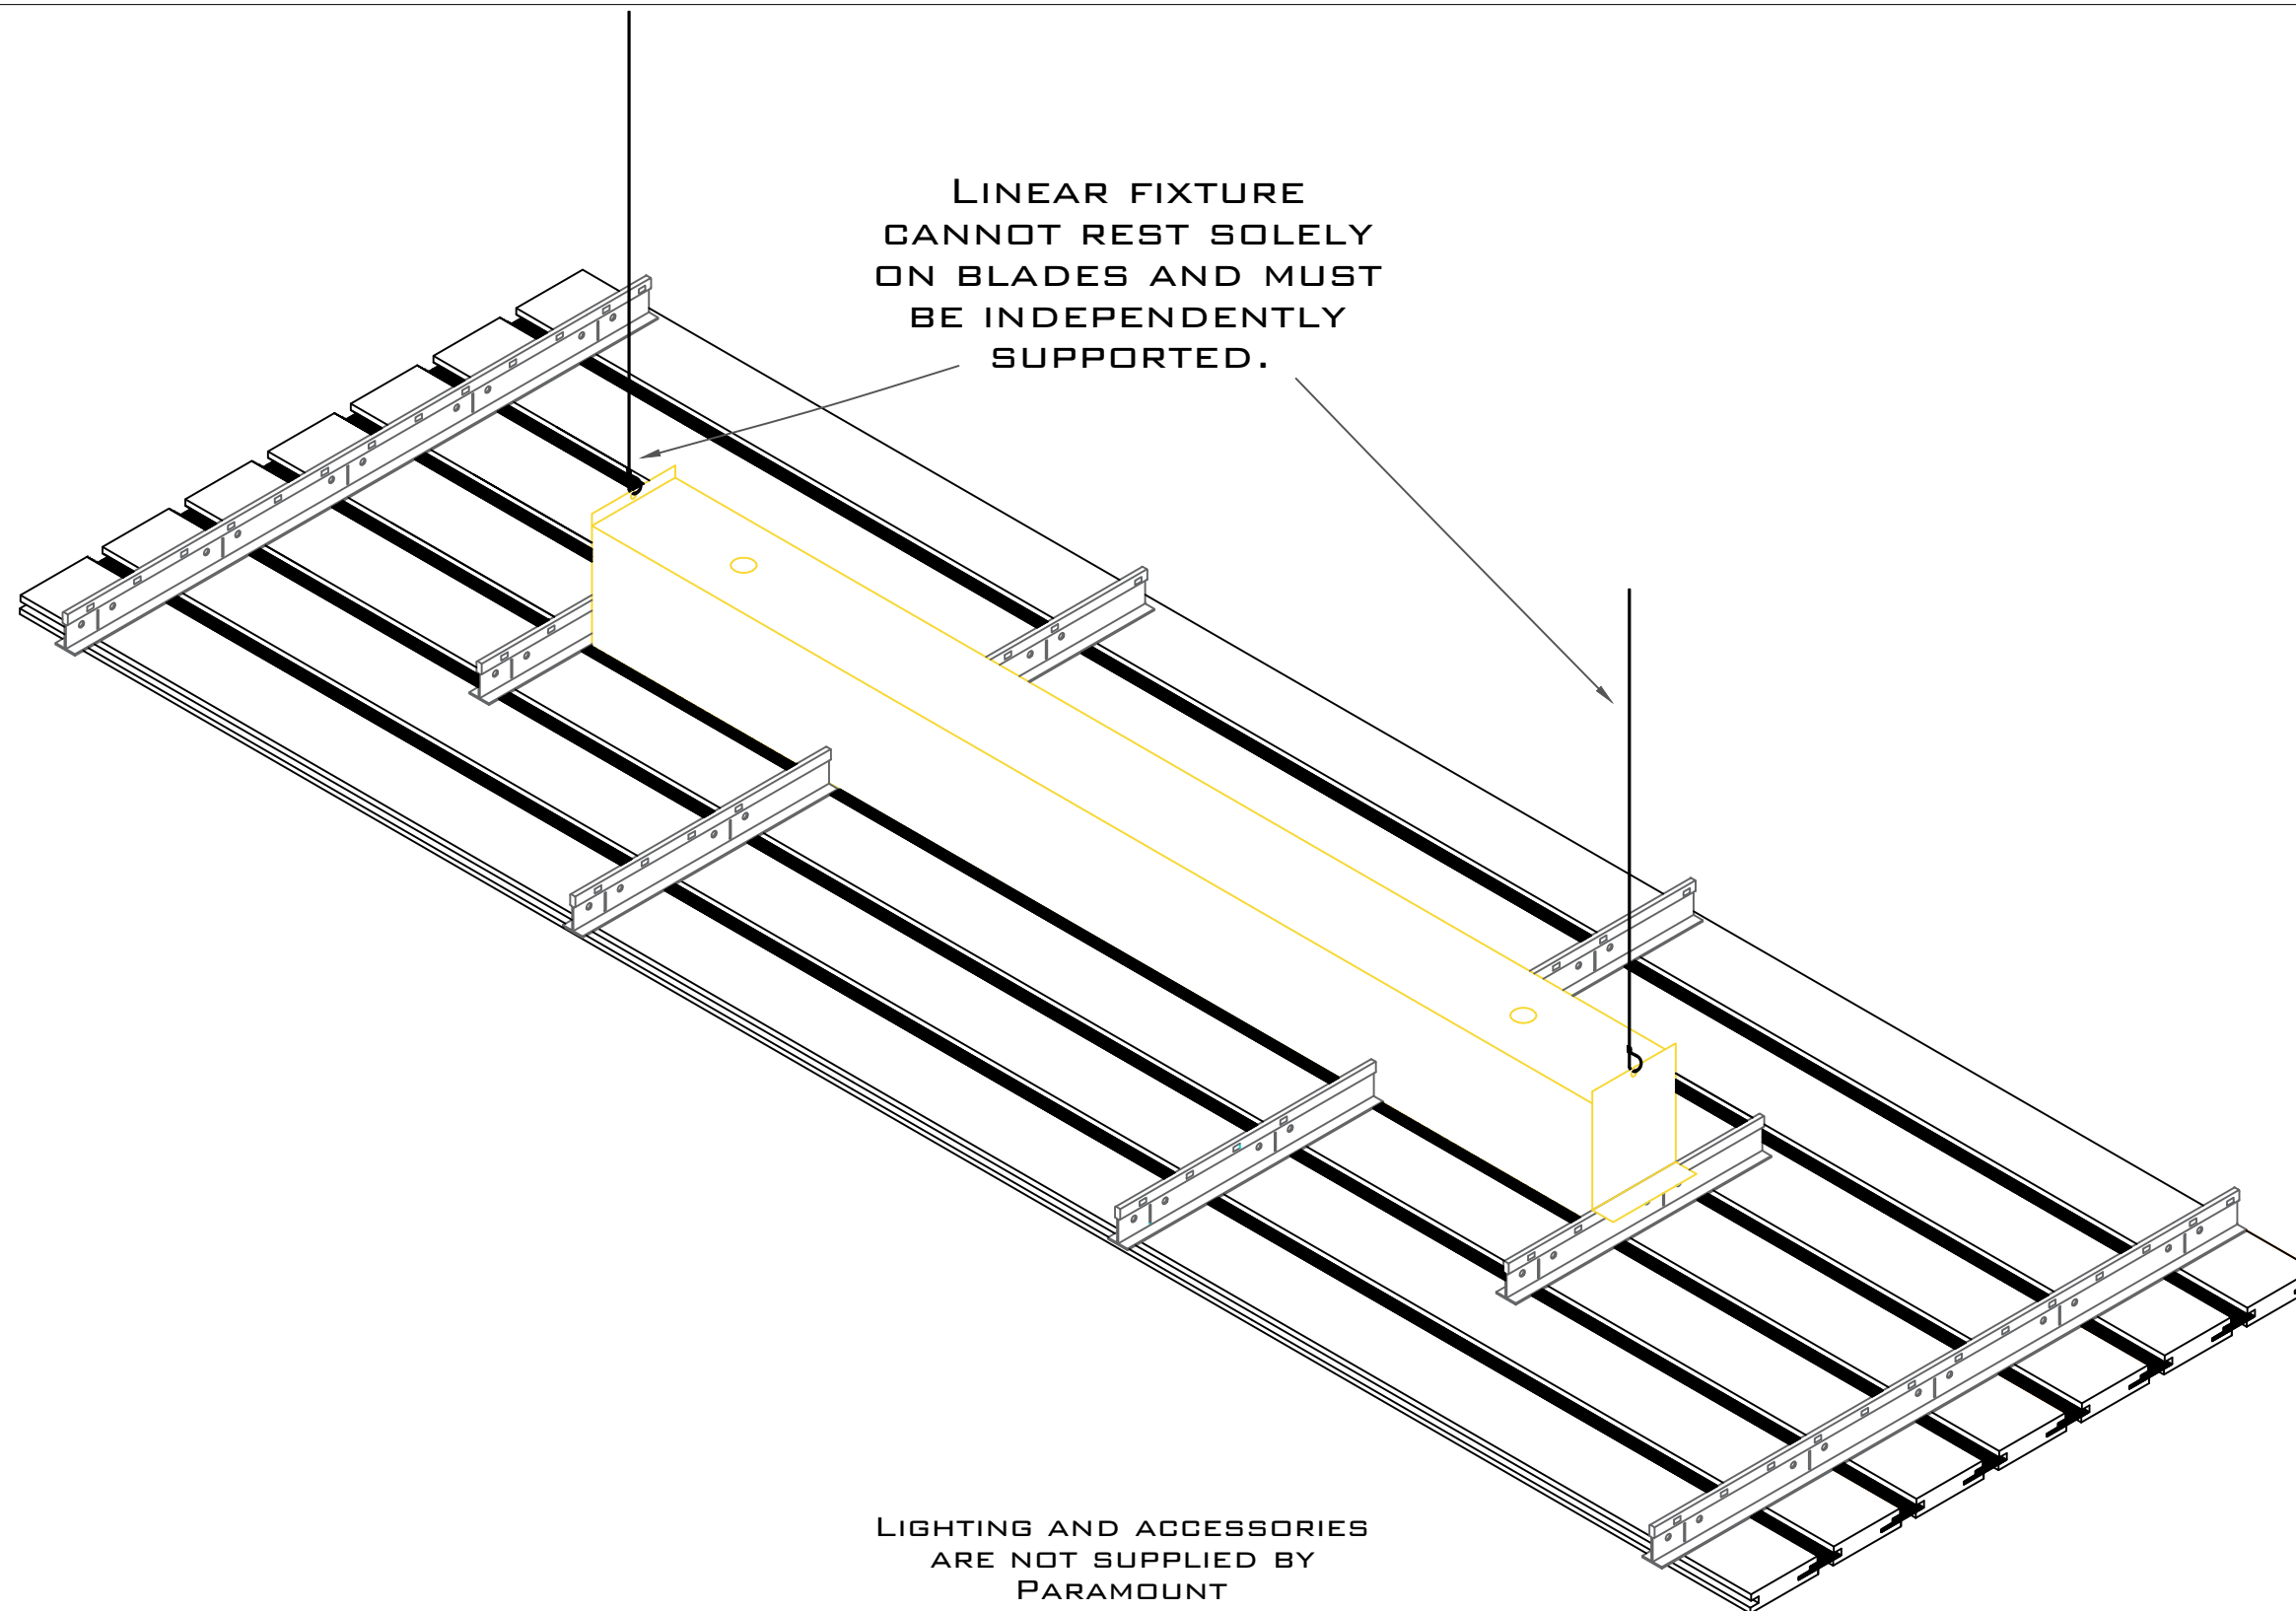

1.8 Standard Linear Light Installation

Supplemental Information 05

Linear Plank Series
PRODUCT SKU: MR-T95

PARAMOUNT
CREATING EXQUISITE WOODWORK SINCE 1984