

PROJECT:YOUR PROJECT NAME	MATERIAL: VENEER ON MDF	PRODUCT DIMENSION: 4"x95"
LOCATION:YOUR PROJECT ADDRESS	SPECIES: YOUR SPECIES	PLANK THICKNESS: 3/4"
SUBMITTAL DATE: XX/XX/XXXX	STAIN:OPTION NOT INCLUDED	PLANK REVEAL:NONE"
	FINISH:OPTIONAL FINISH	FELT COLOR:OPTIONAL COLOR


1.1 Isometric

Linear Plank Series




PRODUCT SKU: TS-M95

PARAMOUNT



CREATING EXQUISITE WOODWORK SINCE 1984

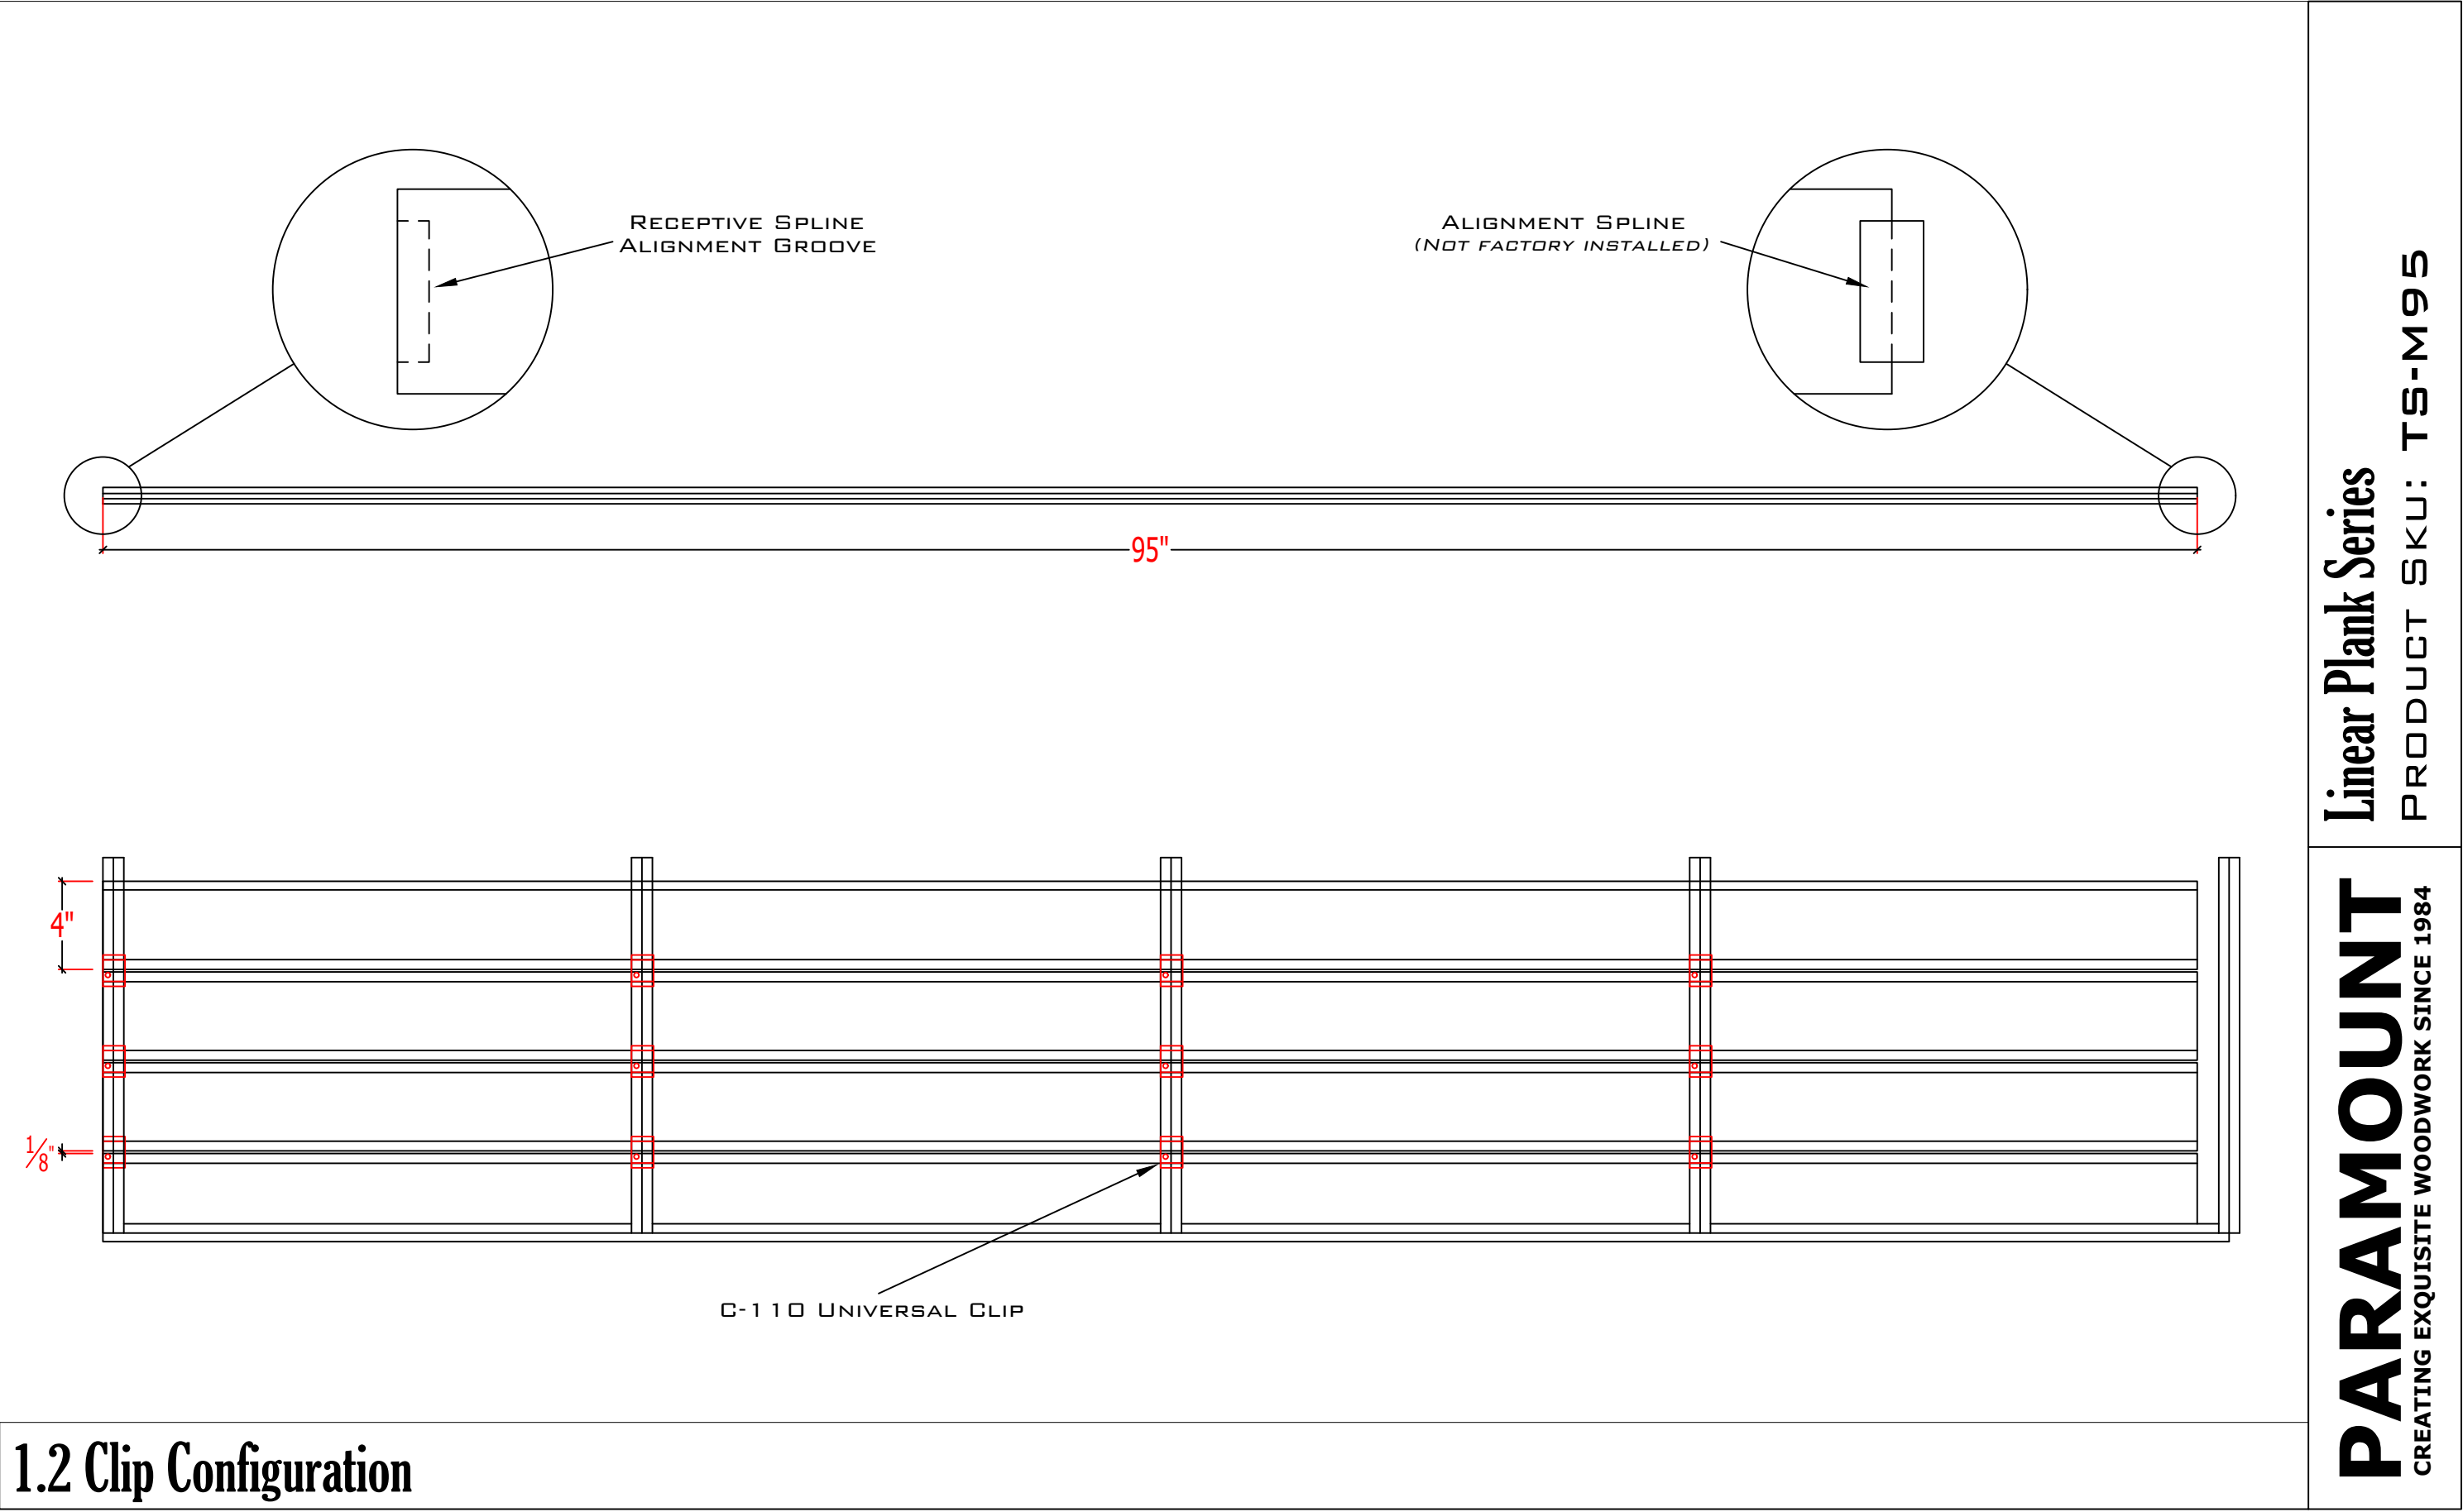


1.2 Clip Configuration

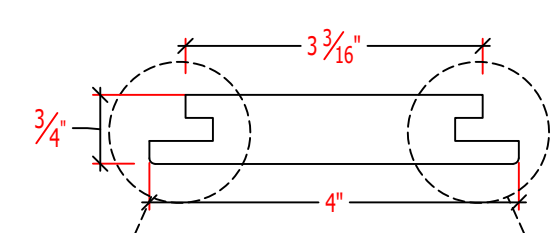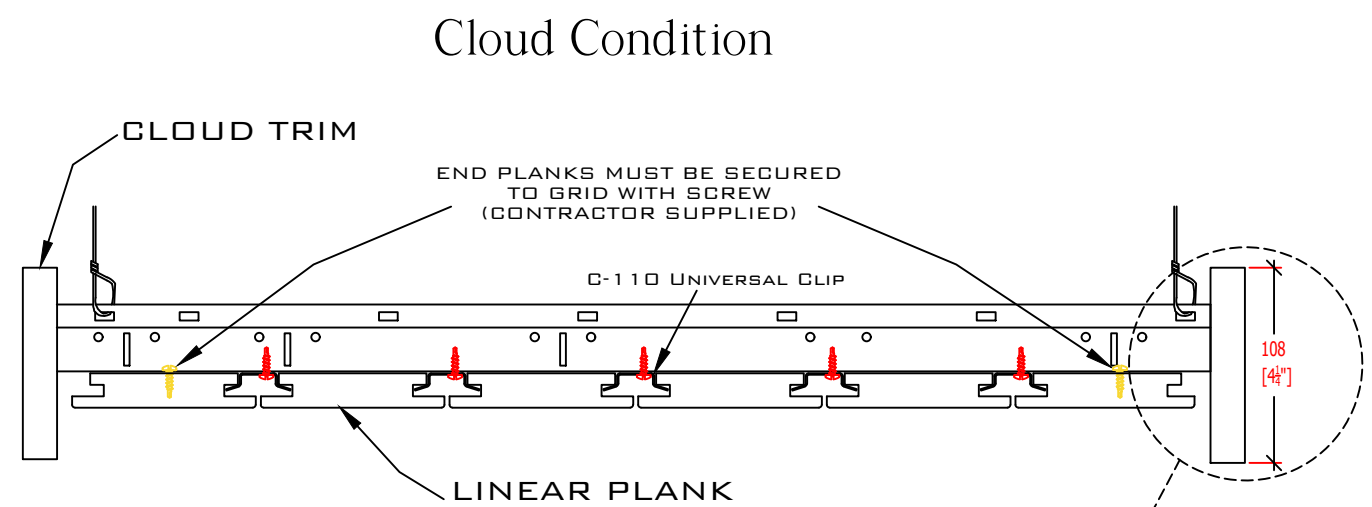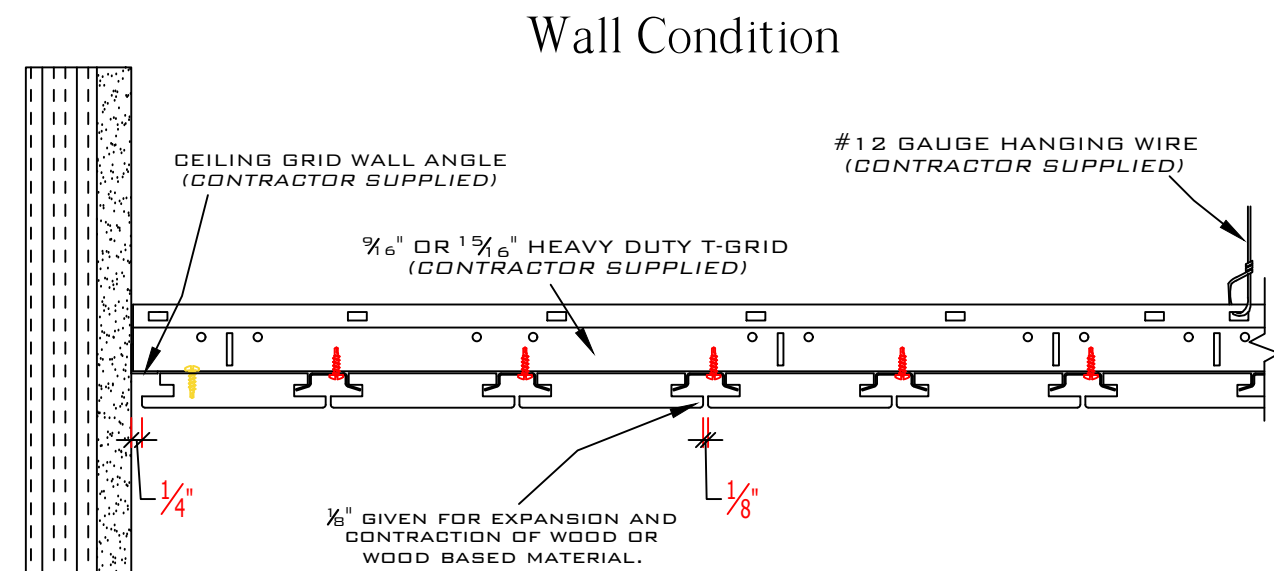

2" X 2" L BRACKET WITH DIRECT SCREW ATTACHMENT
(INCLUDED IN THE TRIM PACKAGE OPTION)

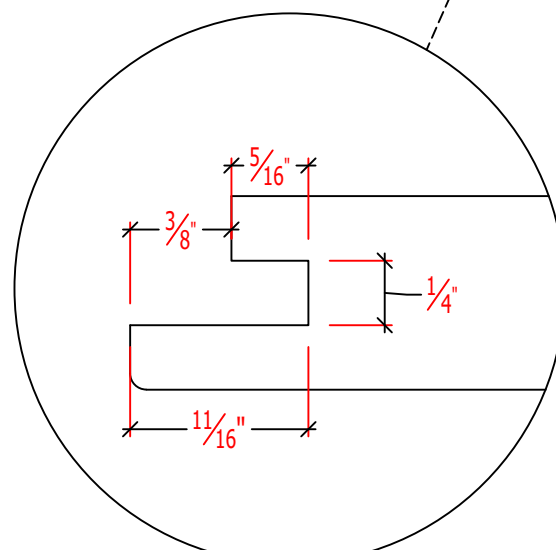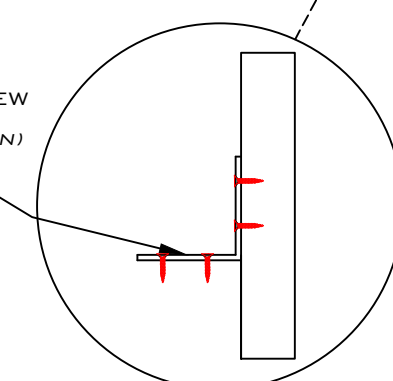

PROFILE F



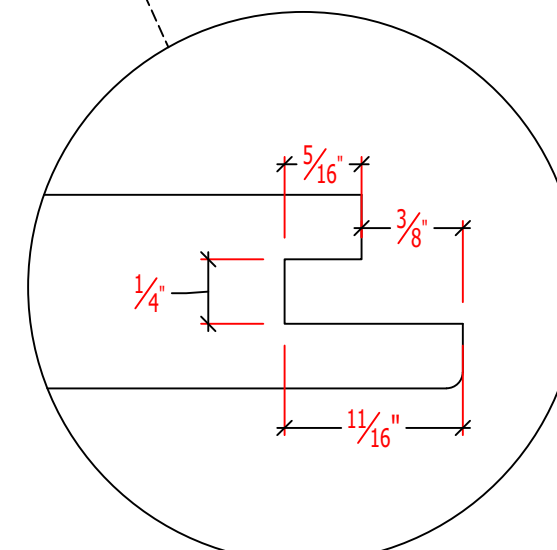


PROFILE F

1.3 Elevation

Linear Plank Series
PRODUCT SKU: TS-M95

PARAMOUNT
CREATING EXQUISITE WOODWORK SINCE 1984

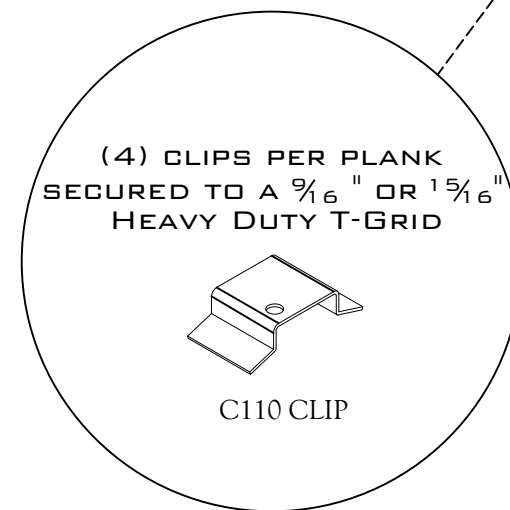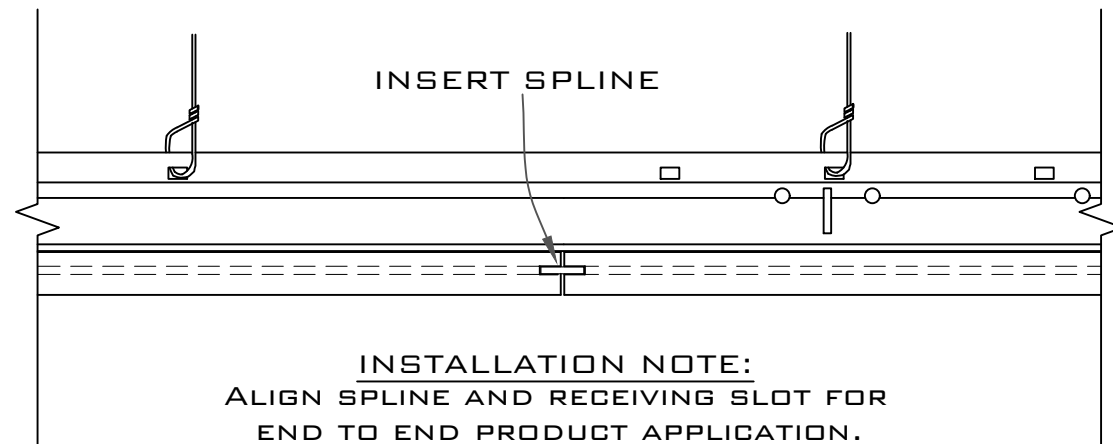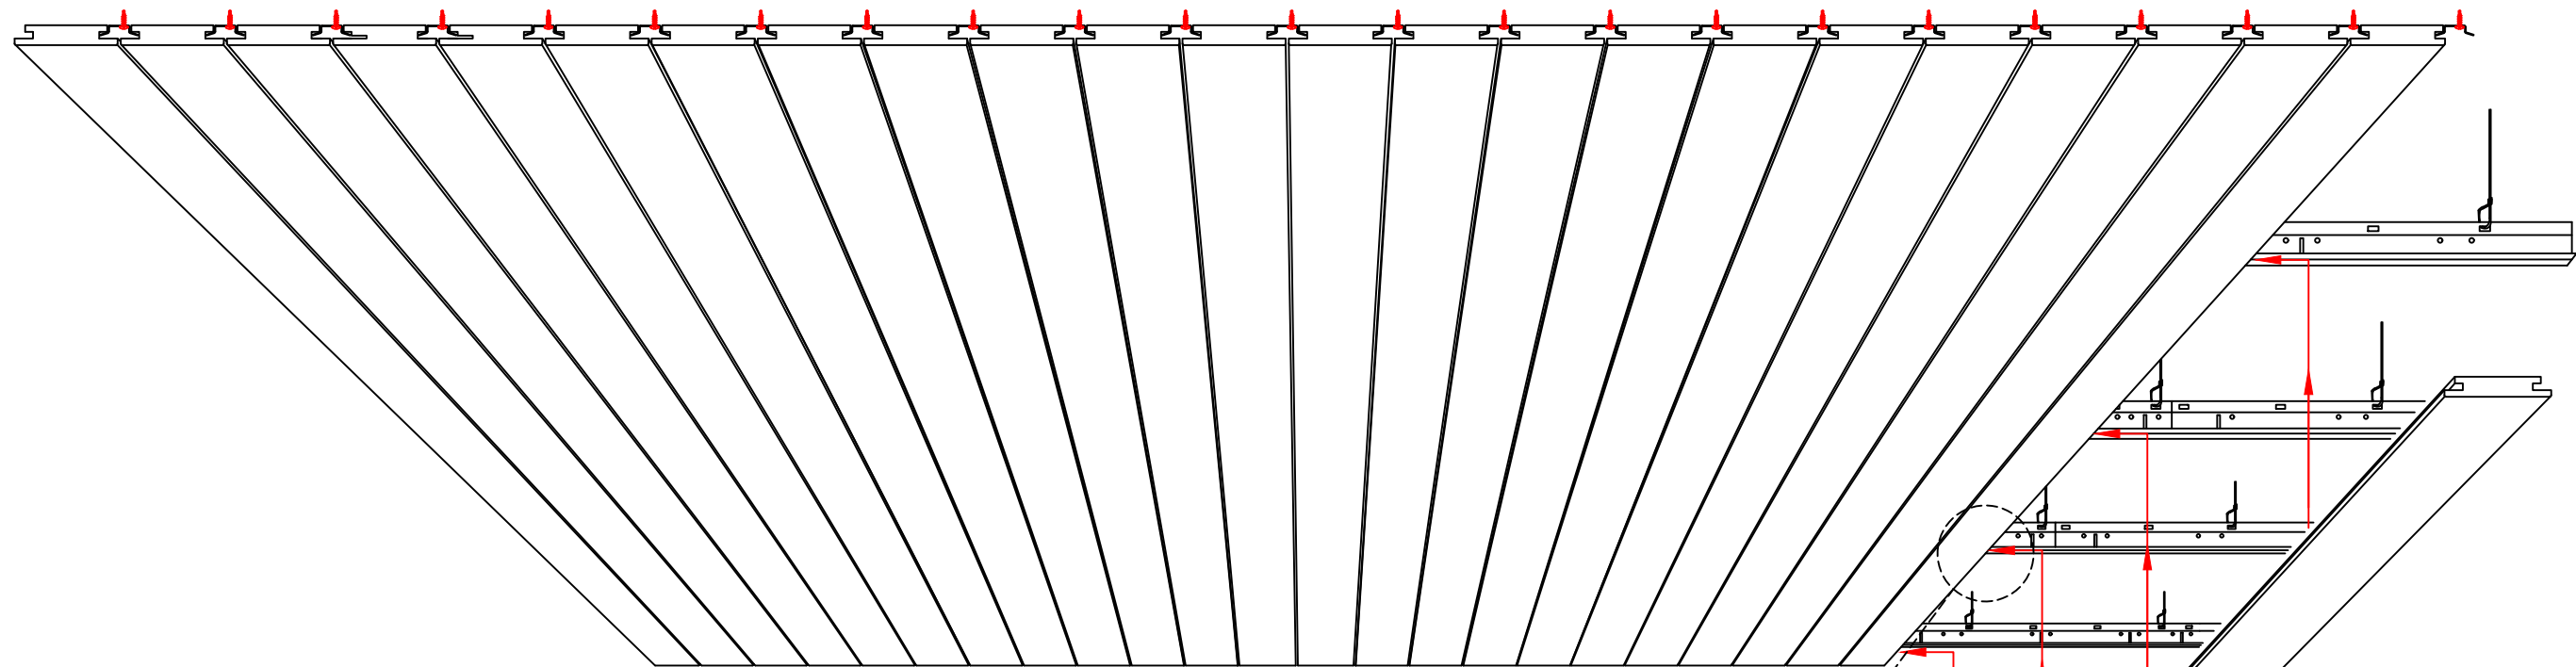


LINEAR PLANK NO REVEAL PRODUCT REPRESENTATION.
ACTUAL BLADE WIDTH VARIES.

1.4 Installation

Supplemental Information 01

Linear Plank Series
PRODUCT SKU: TS-M95

PARAMOUNT
CREATING EXQUISITE WOODWORK SINCE 1984

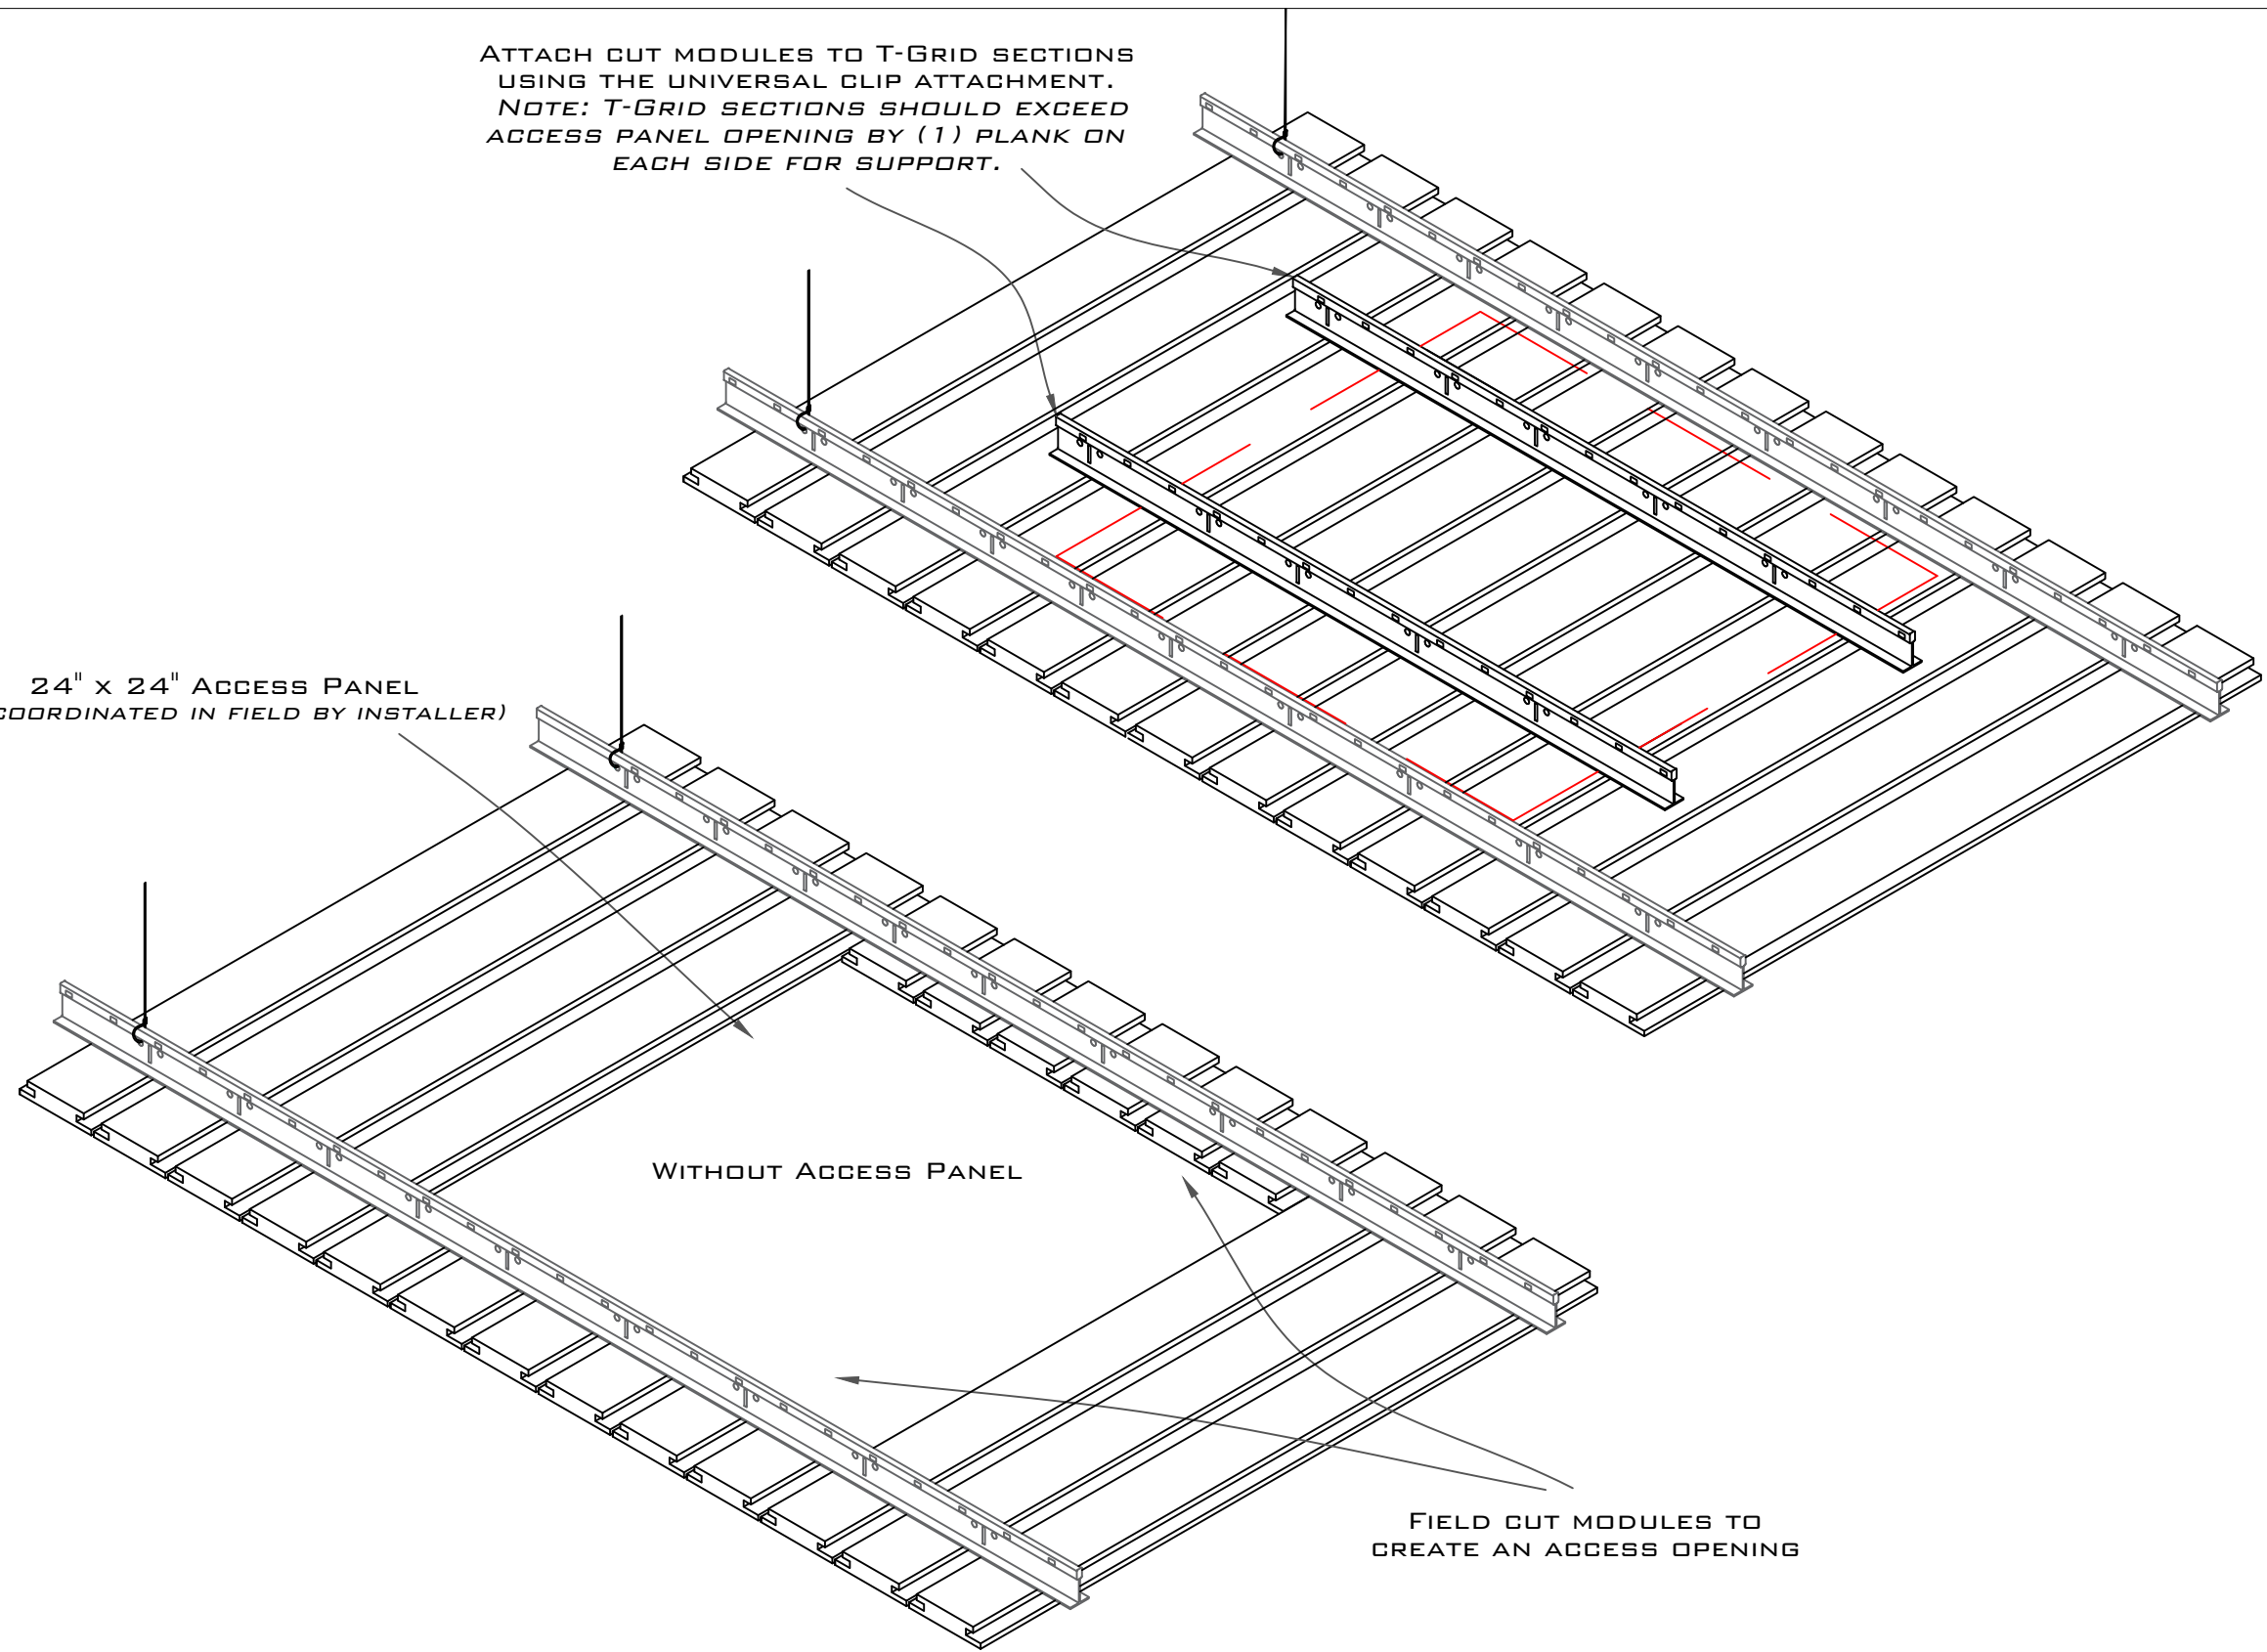

ATTACH CUT MODULES TO T-GRID SECTIONS
USING THE UNIVERSAL CLIP ATTACHMENT.
*NOTE: T-GRID SECTIONS SHOULD EXCEED
ACCESS PANEL OPENING BY (1) PLANK ON
EACH SIDE FOR SUPPORT.*

24" x 24" ACCESS PANEL
(TO BE COORDINATED IN FIELD BY INSTALLER)

WITHOUT ACCESS PANEL


FIELD CUT MODULES TO
CREATE AN ACCESS OPENING

1.5 Standard Access Panel

Supplemental Information 02


Linear Plank Series
PRODUCT SKU: TS-M95

PARAMOUNT
CREATING EXQUISITE WOODWORK SINCE 1984

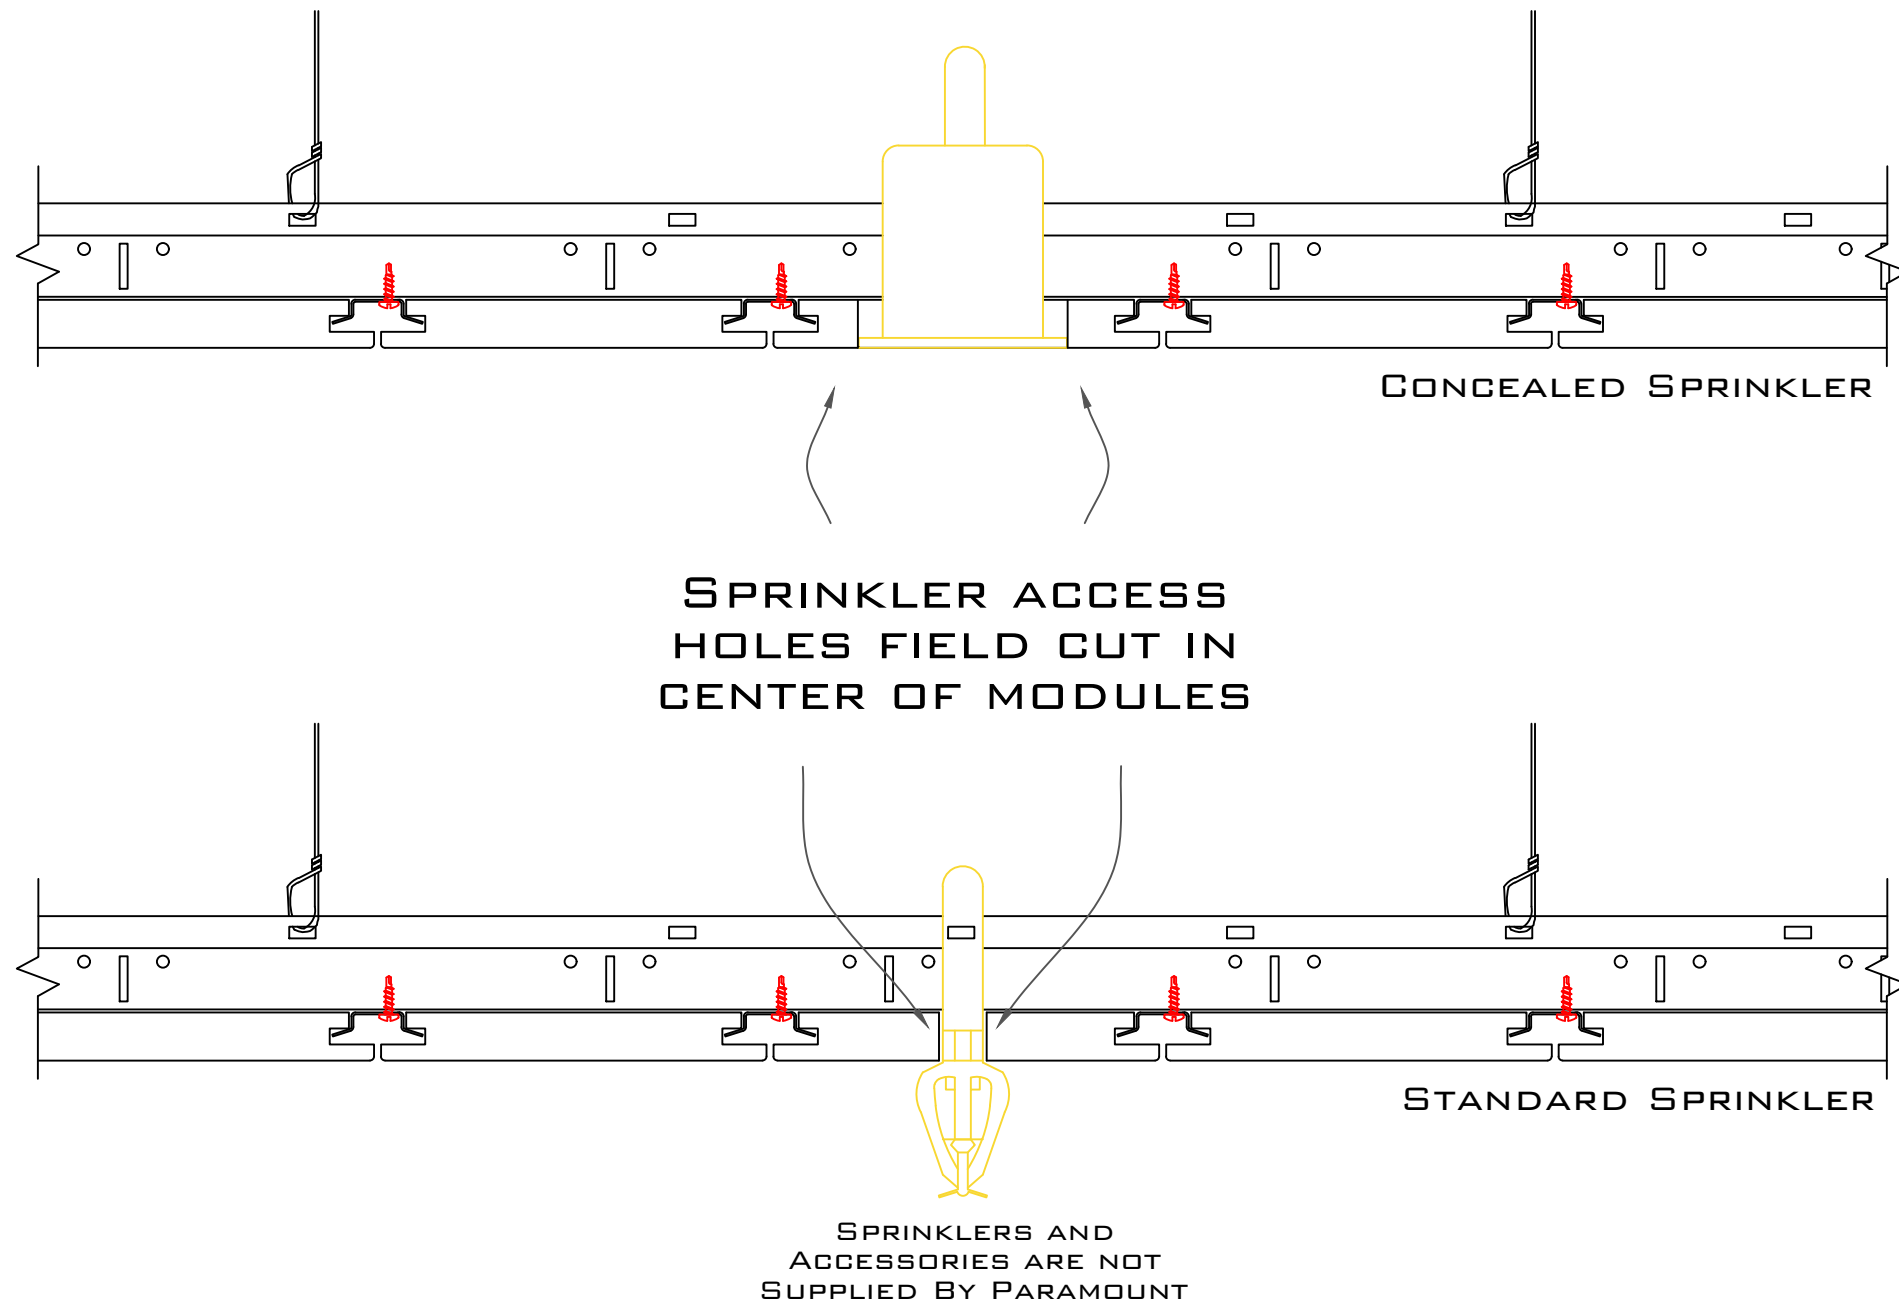

Linear Plank Series
PRODUCT SKU: TS-M95

PARAMOUNT
CREATING EXQUISITE WOODWORK SINCE 1984

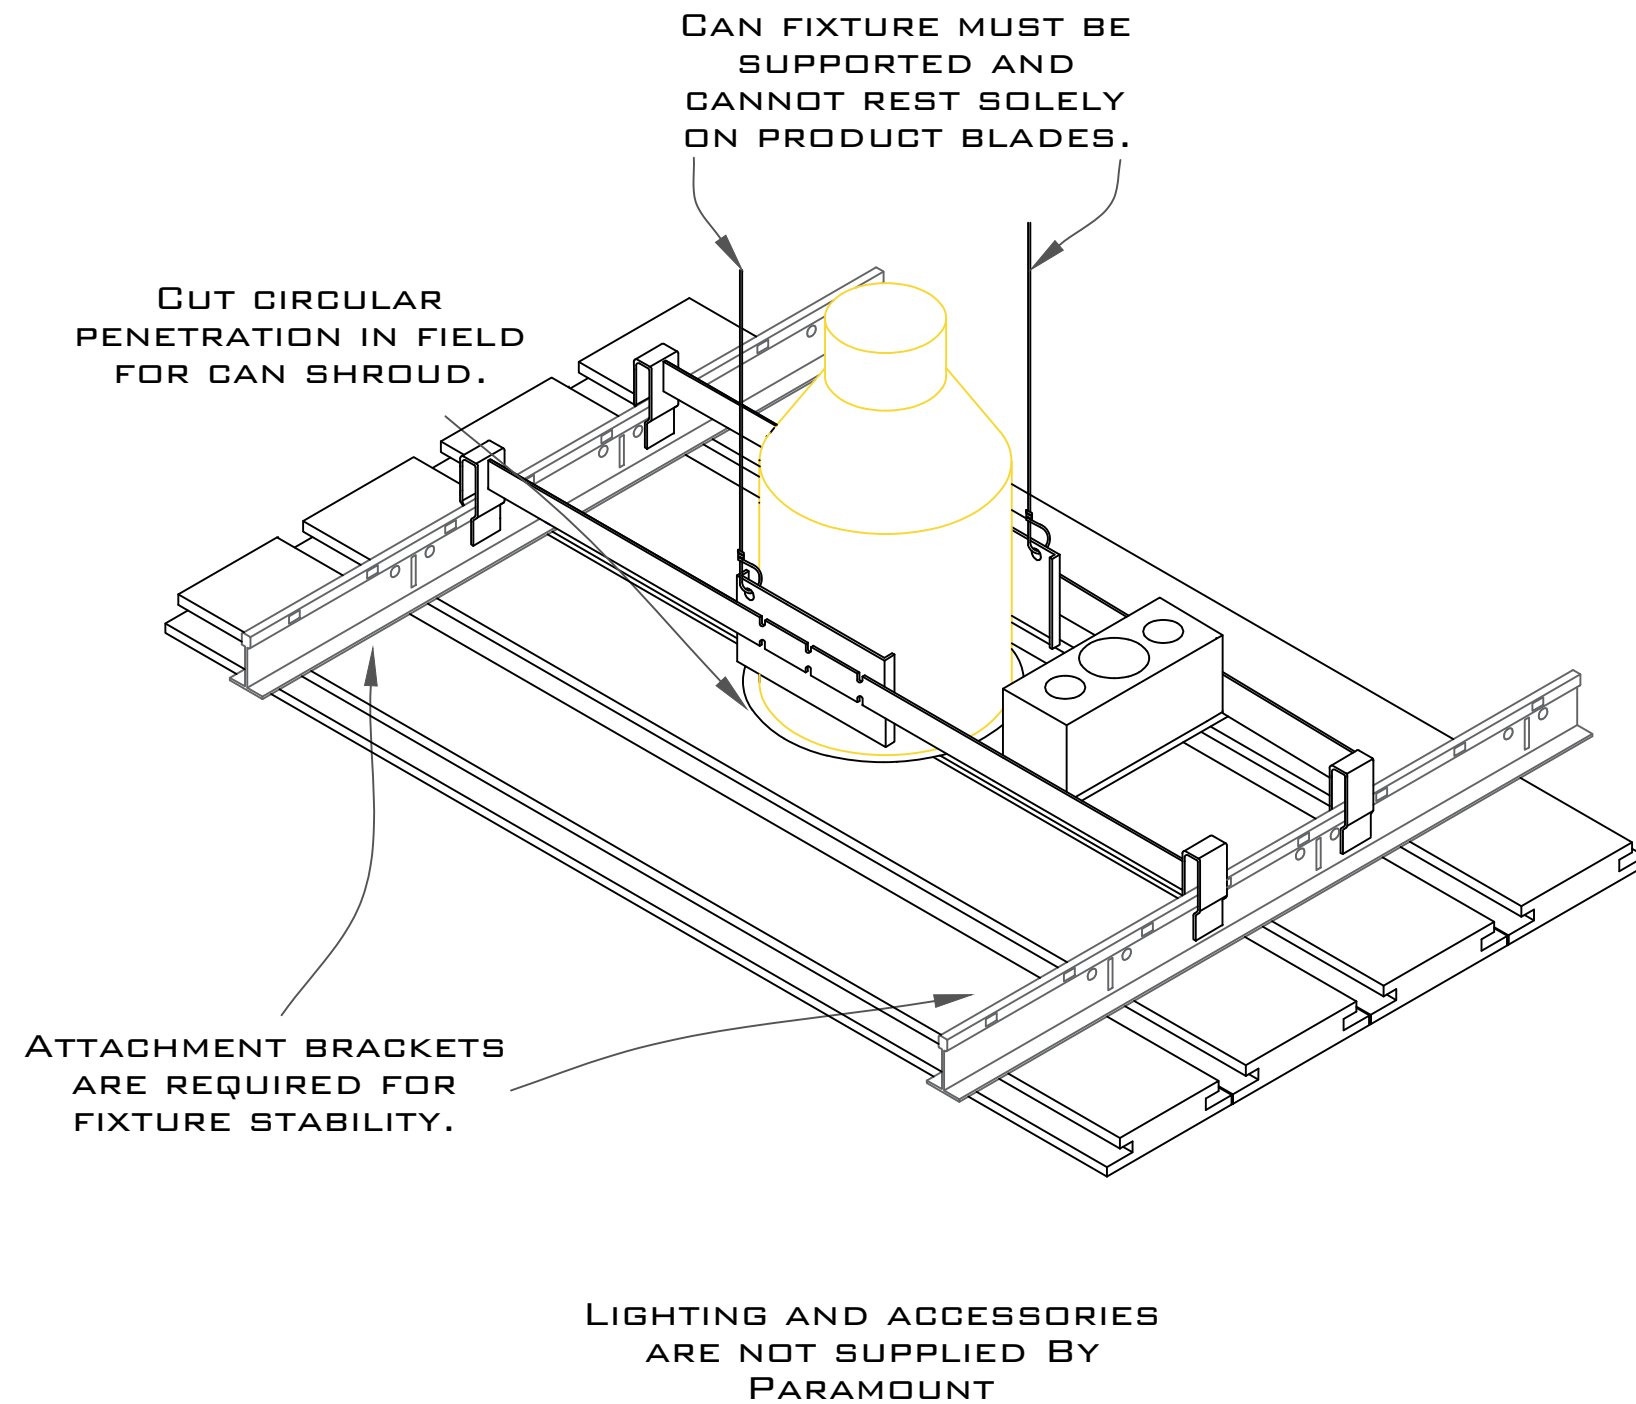


1.7 Standard Can Light Installation

Supplemental Information 04

Linear Plank Series
PRODUCT SKU: TS-M95

PARAMOUNT
CREATING EXQUISITE WOODWORK SINCE 1984

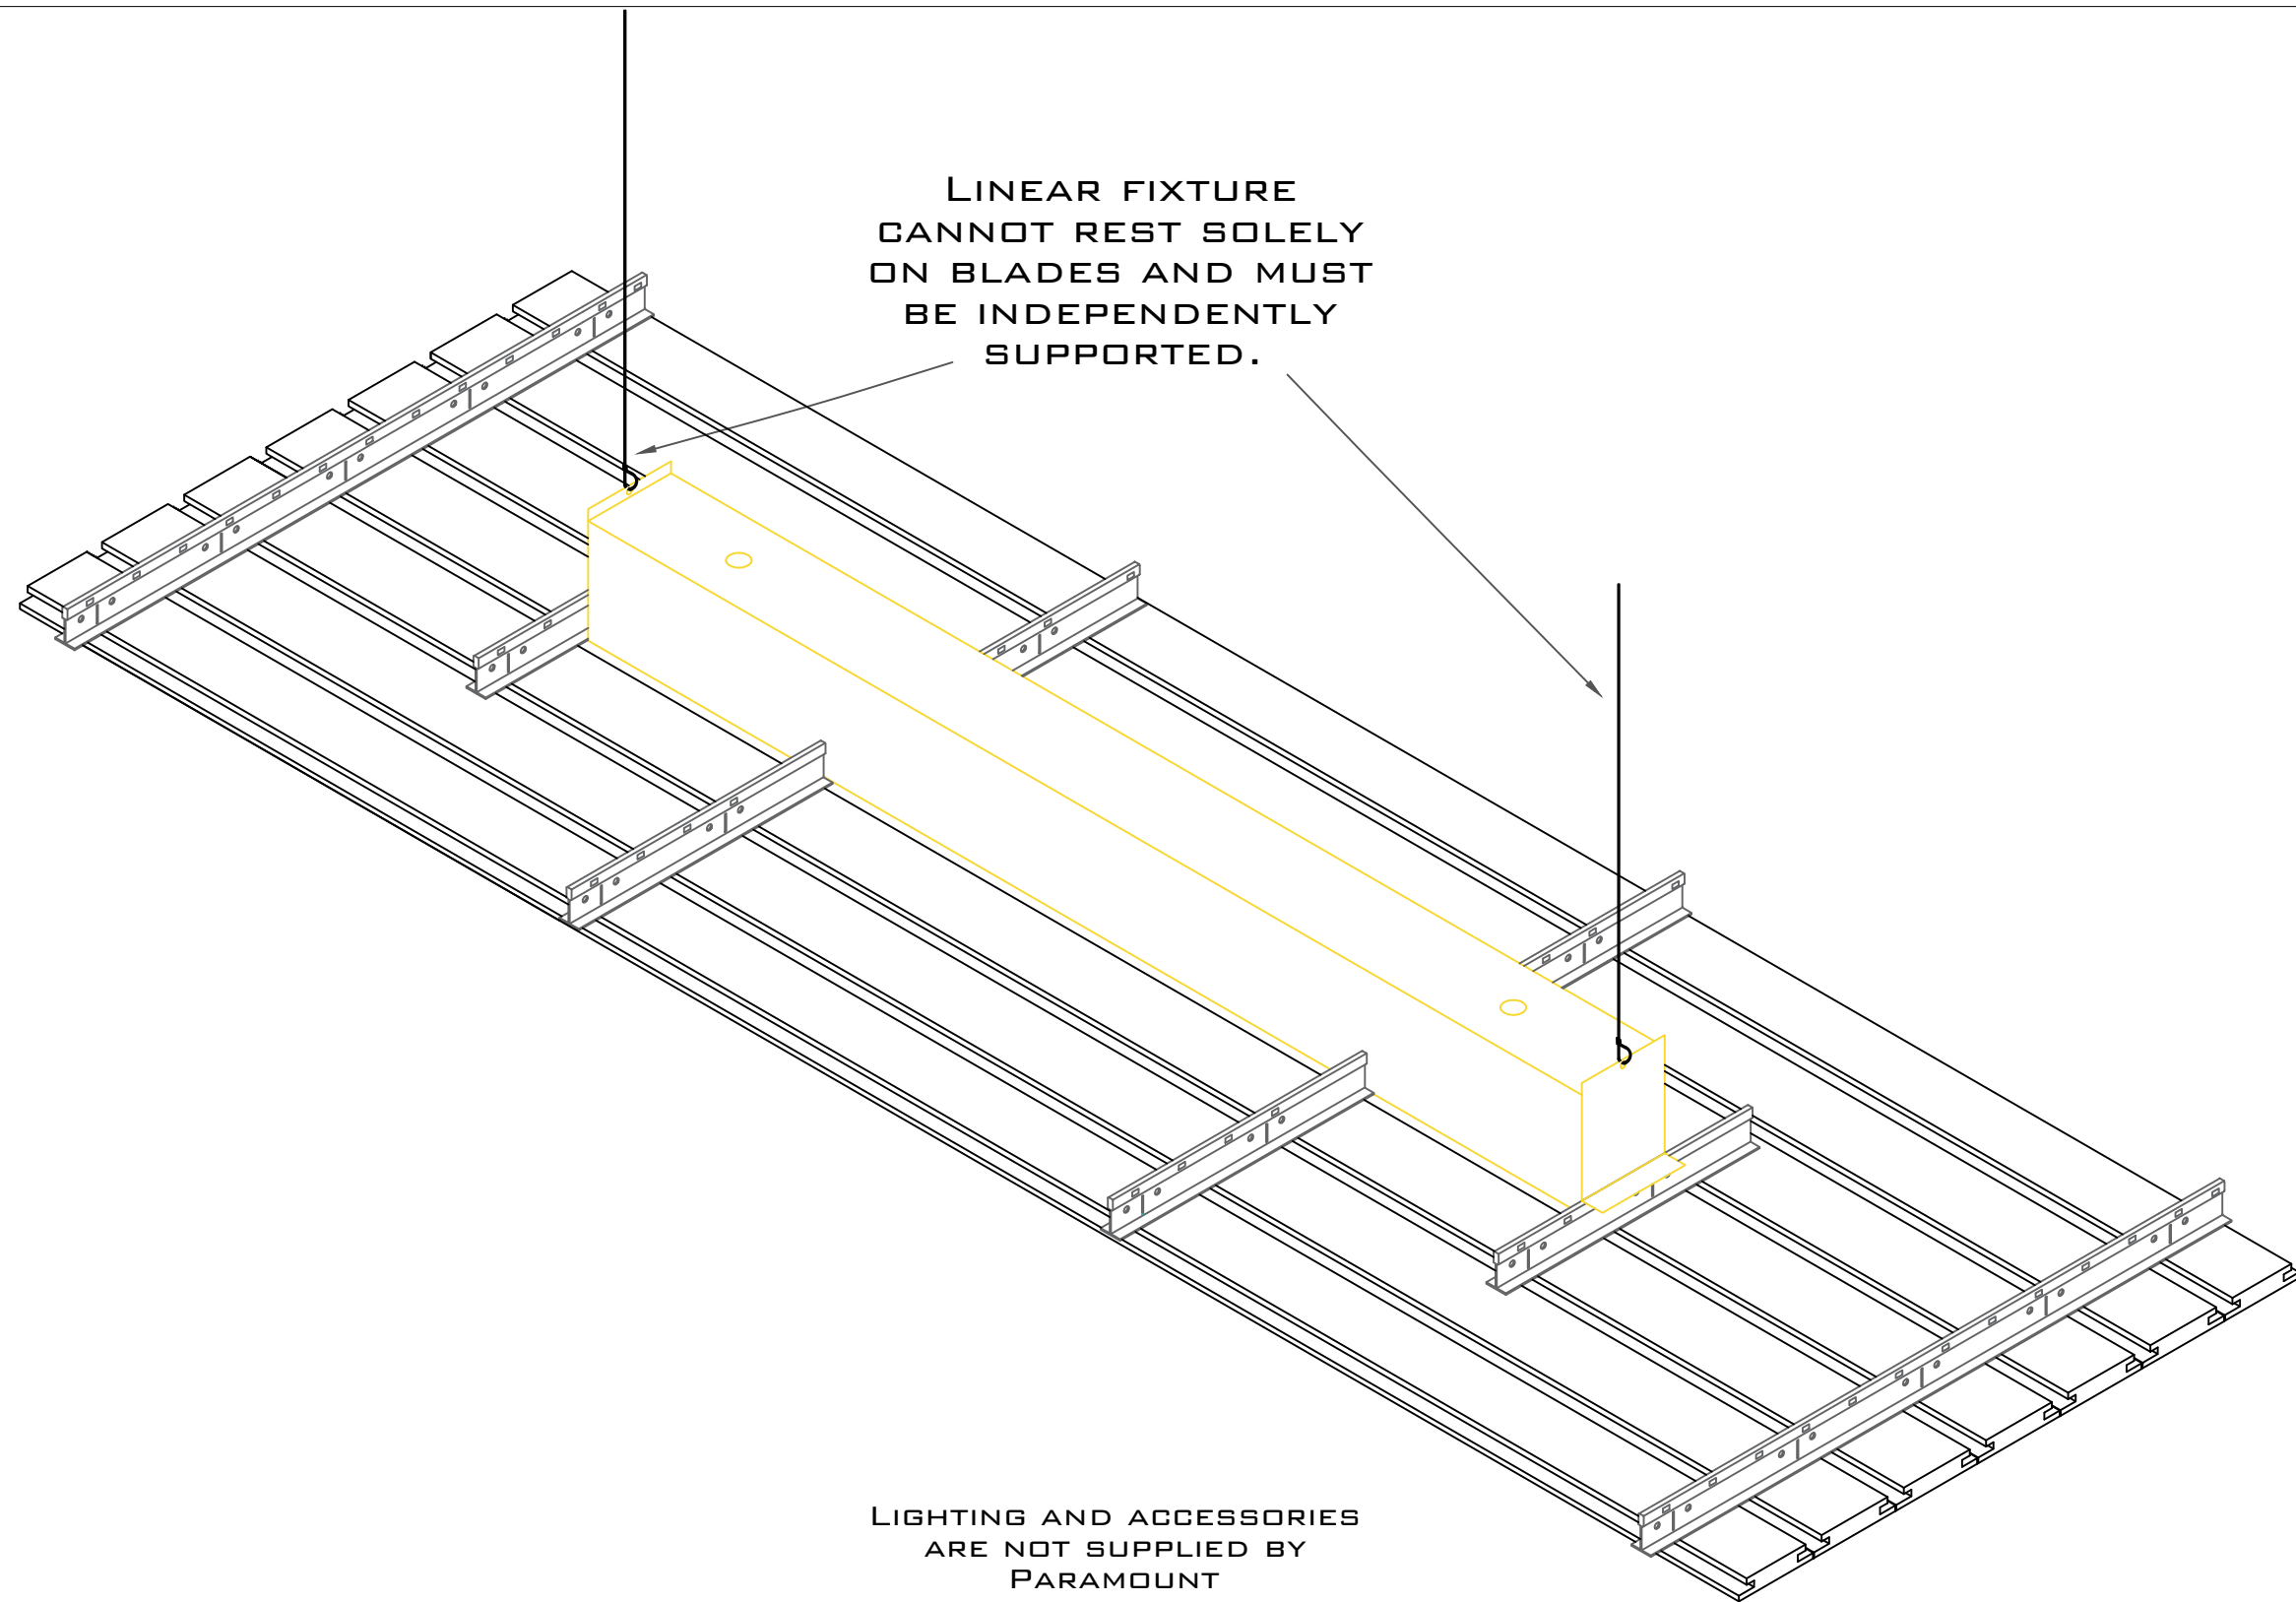

1.8 Standard Linear Light Installation

Supplemental Information 05

Linear Plank Series
PRODUCT SKU: TS-M95

PARAMOUNT
CREATING EXQUISITE WOODWORK SINCE 1984