



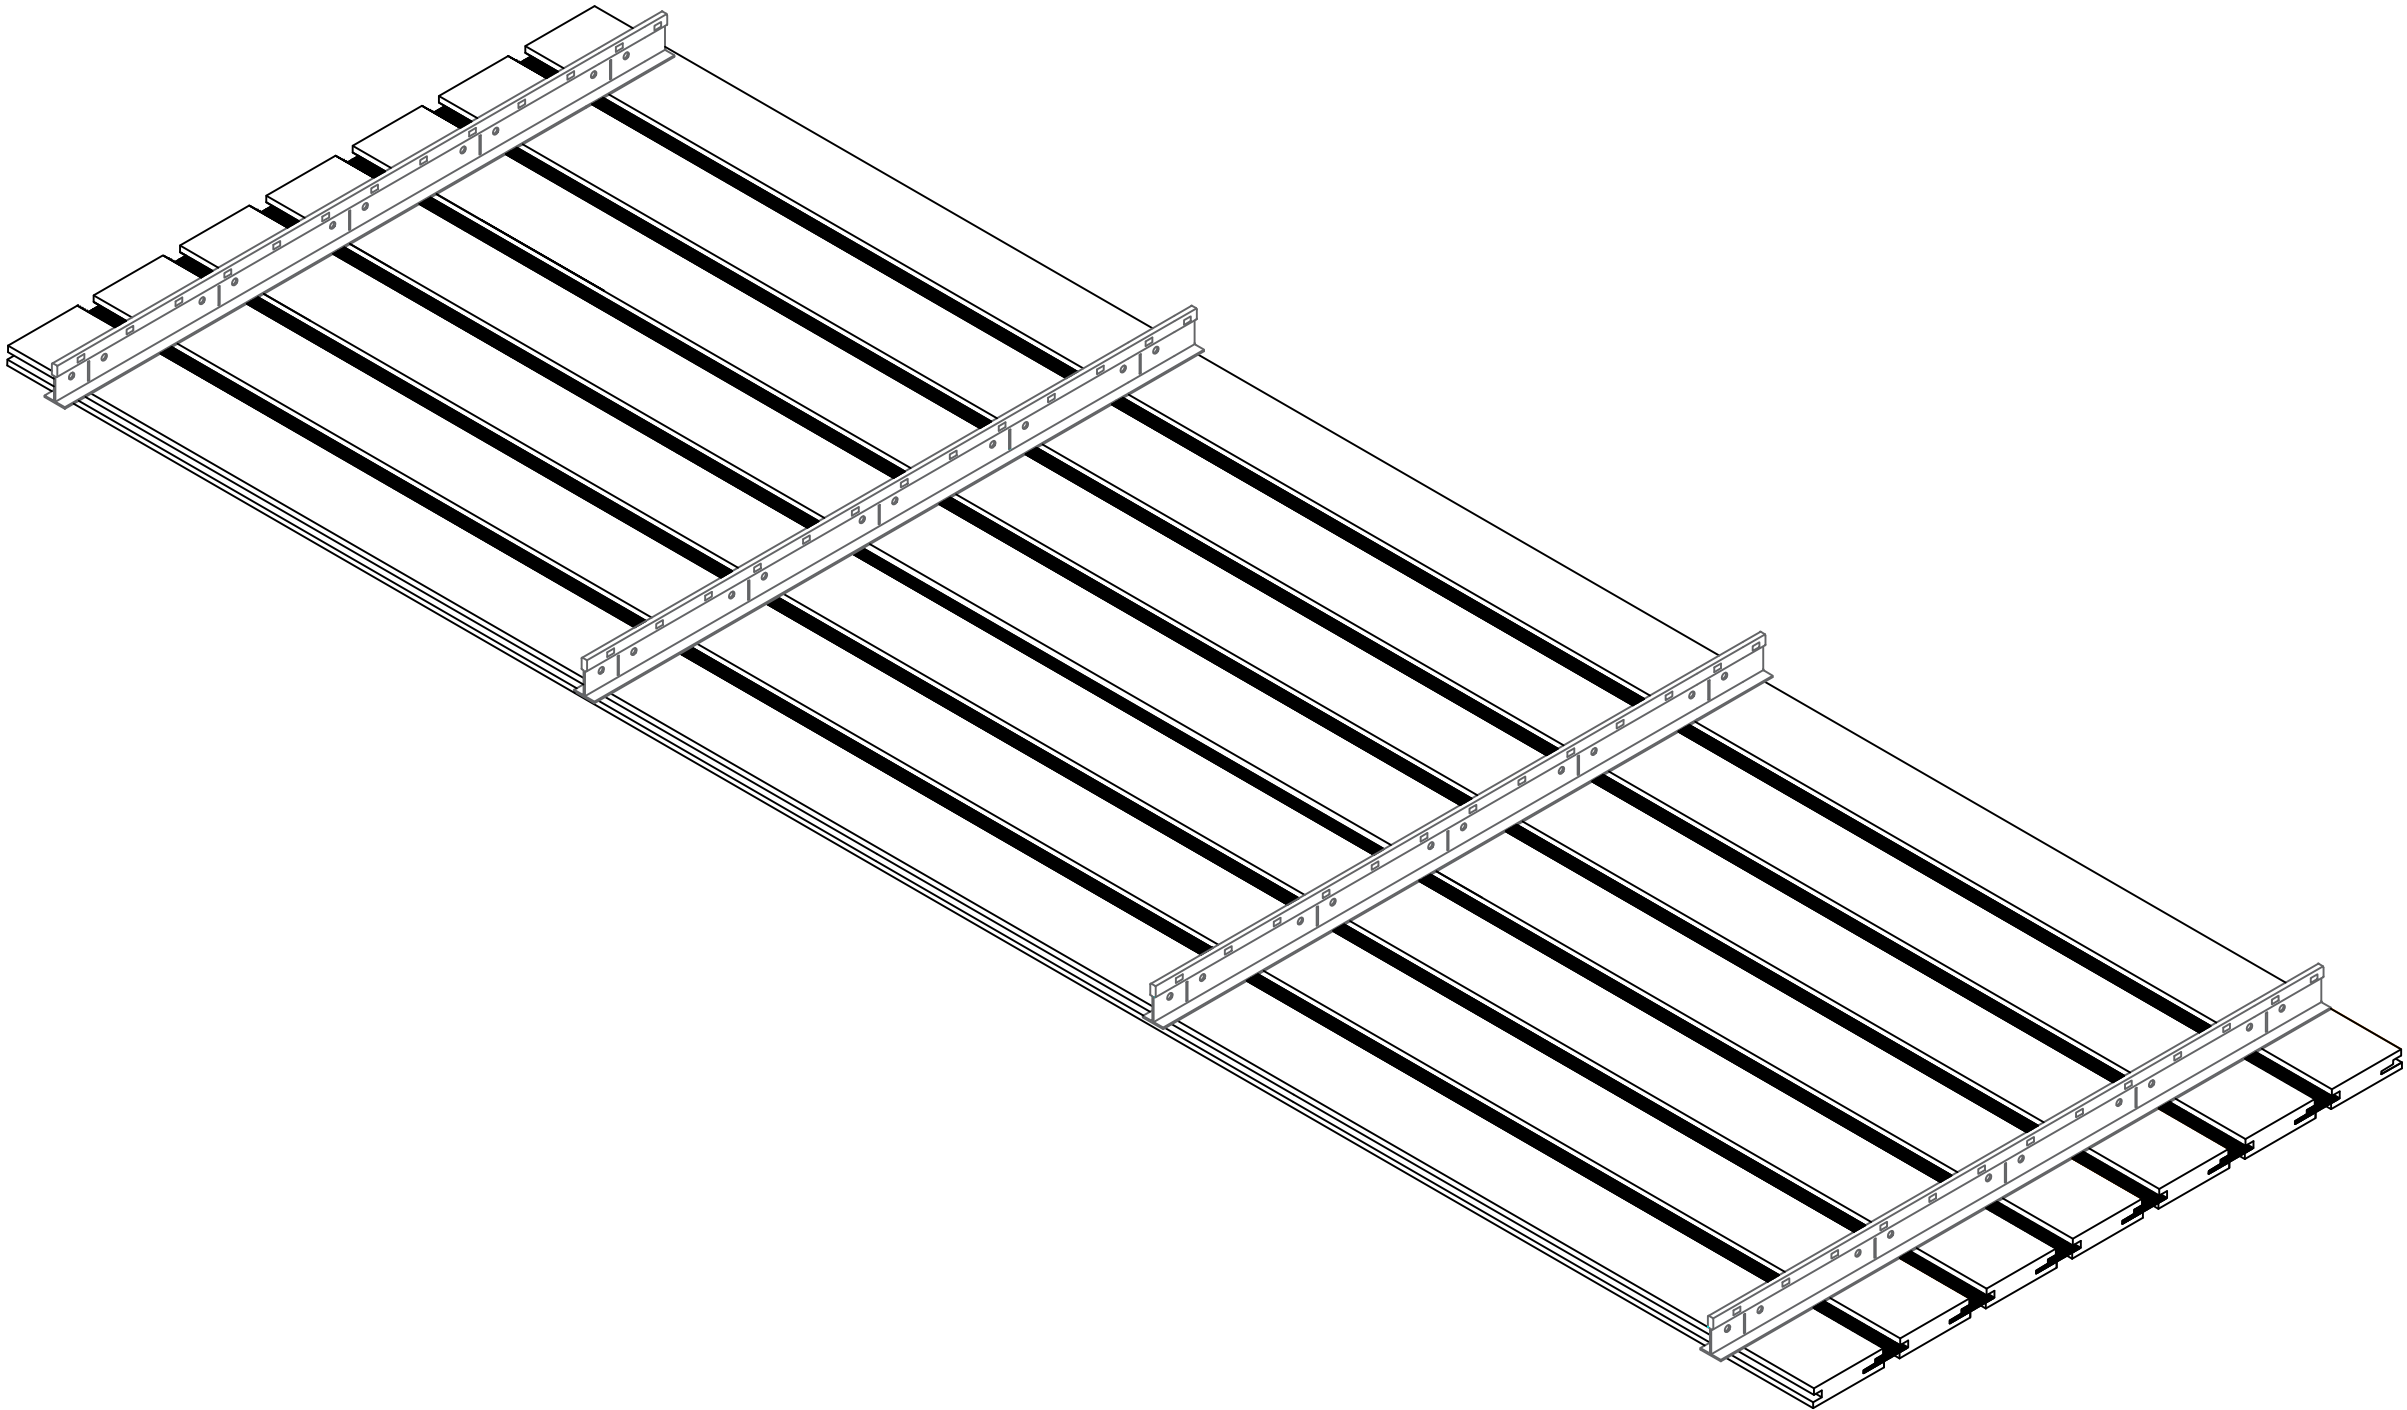


PROJECT:YOUR PROJECT NAME	MATERIAL: VENEER ON MDF	PRODUCT DIMENSION: 3¼"x95"
LOCATION:YOUR PROJECT ADDRESS	SPECIES: YOUR SPECIES	PLANK THICKNESS: ¾"
SUBMITTAL DATE: XX/XX/XXXX	STAIN:OPTION NOT INCLUDED	PLANK REVEAL: ¾"
	FINISH:OPTIONAL FINISH	FELT COLOR:OPTIONAL COLOR

1.1 Isometric

Linear Plank Series
PRODUCT SKU: TS-R95

PARAMOUNT
CREATING EXQUISITE WOODWORK SINCE 1984

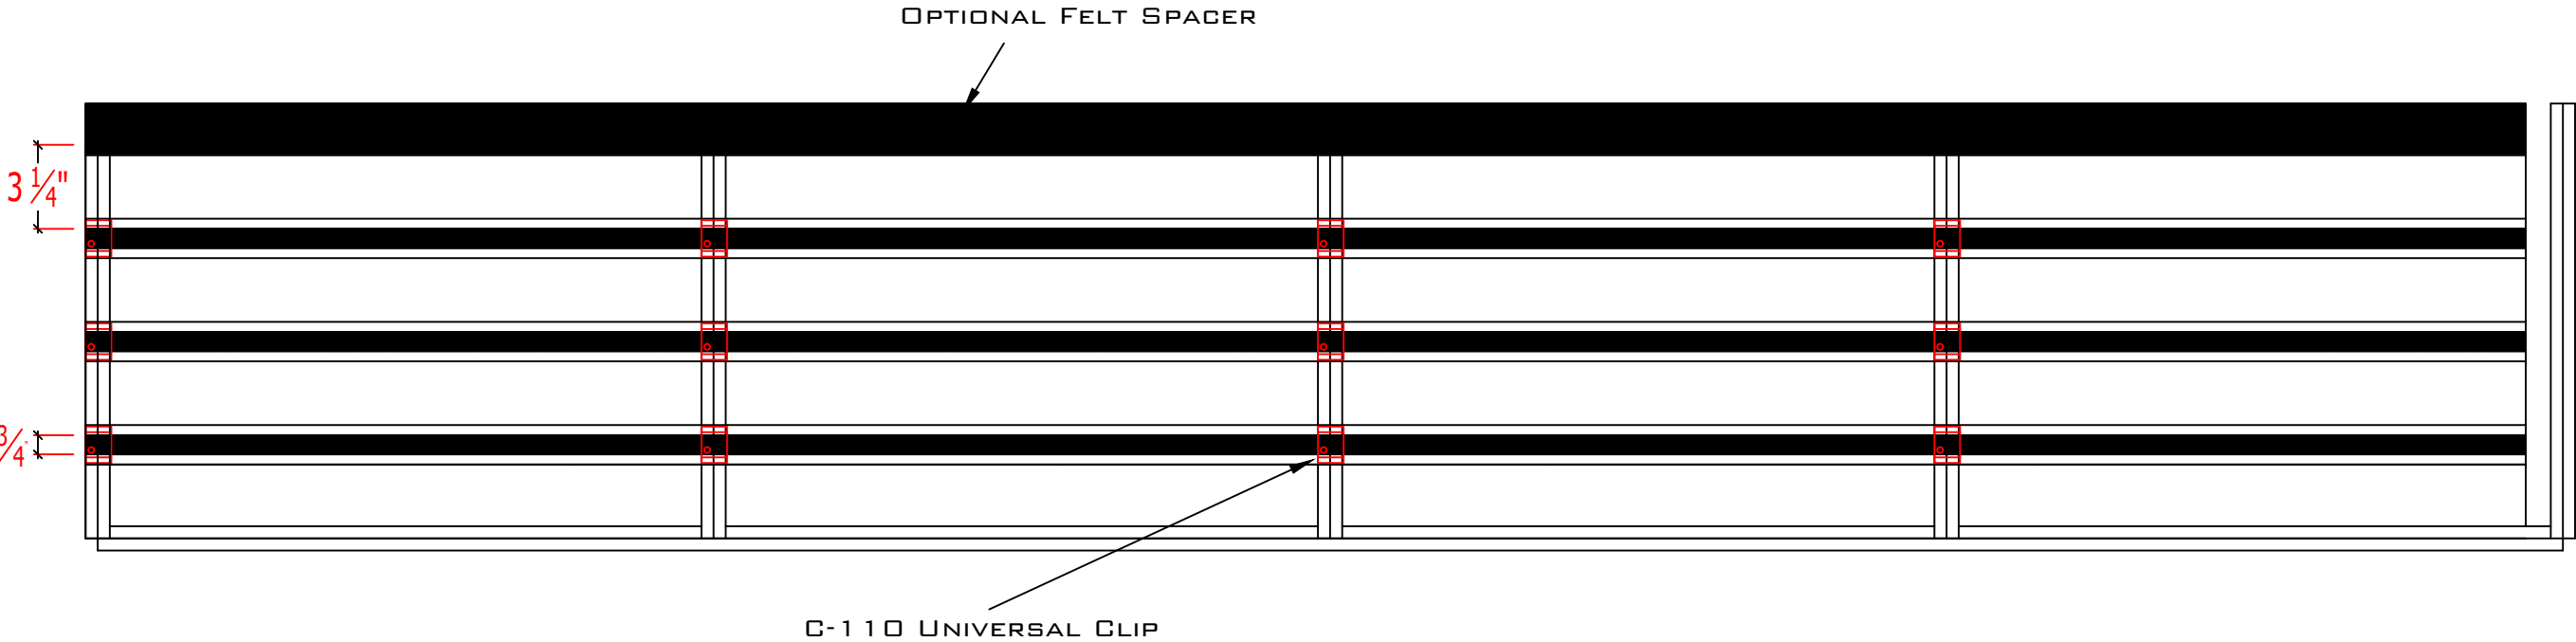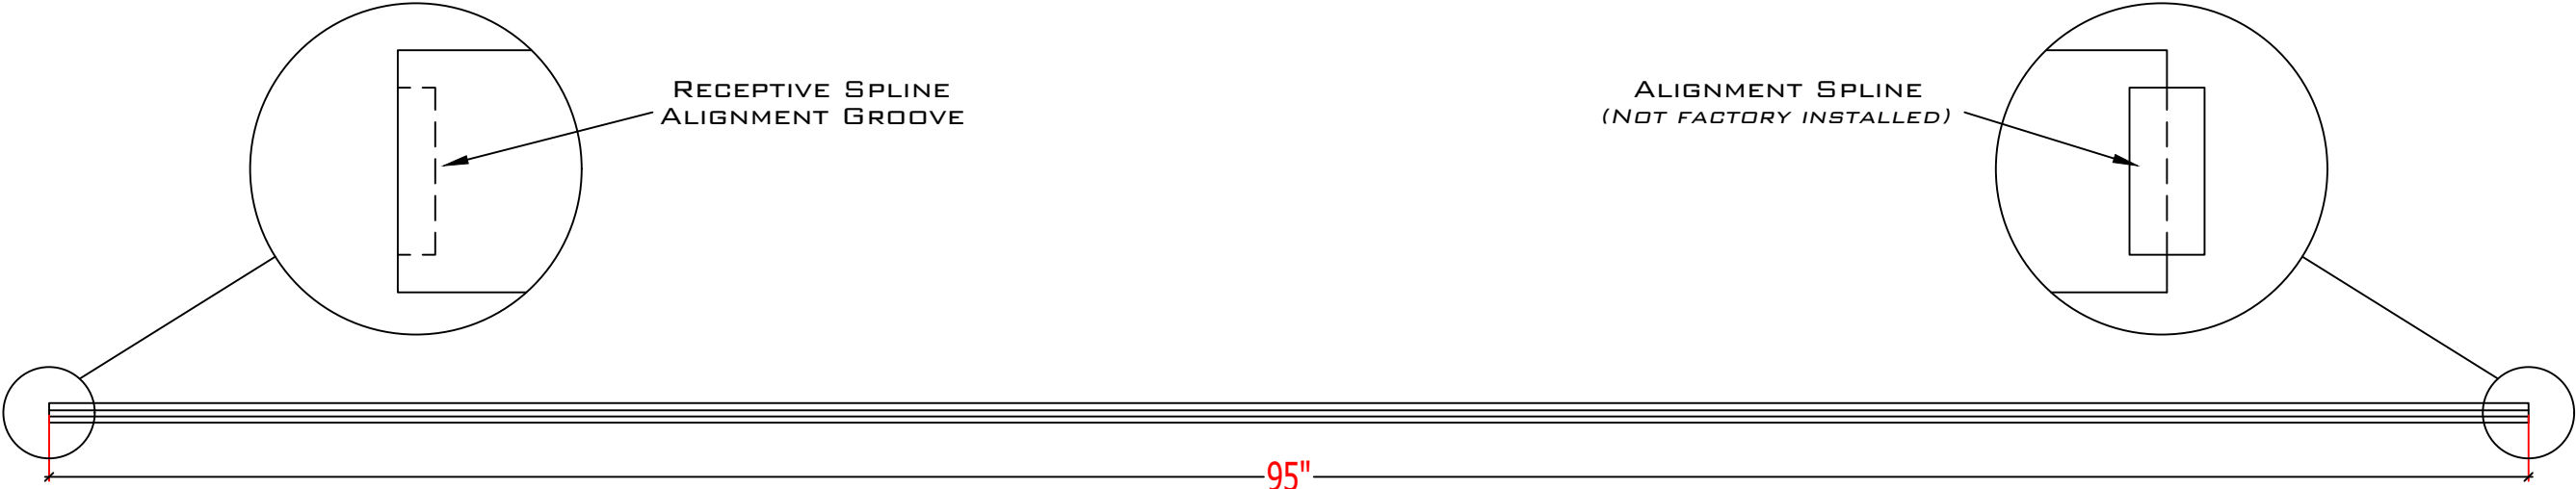


1.2 Clip Configuration

Linear Plank Series
PRODUCT SKU: **TS-R95**



PARAMOUNT
CREATING EXQUISITE WOODWORK SINCE 1984




Wall Condition

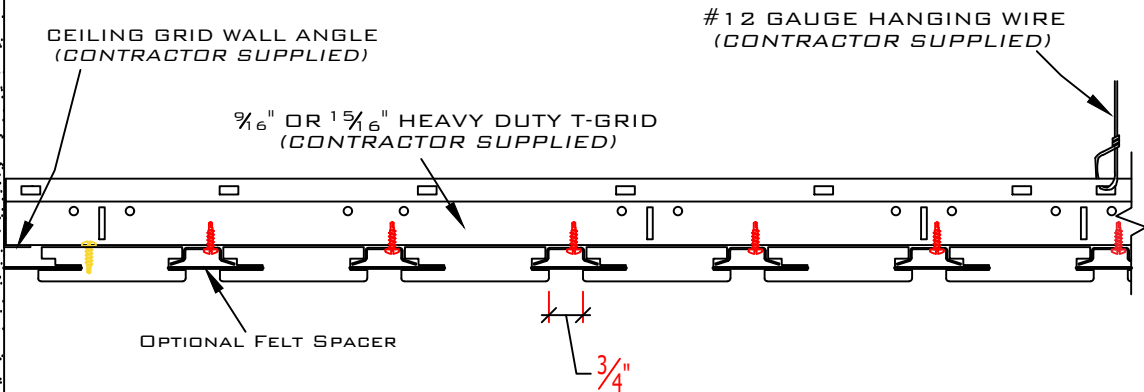

Cloud Condition

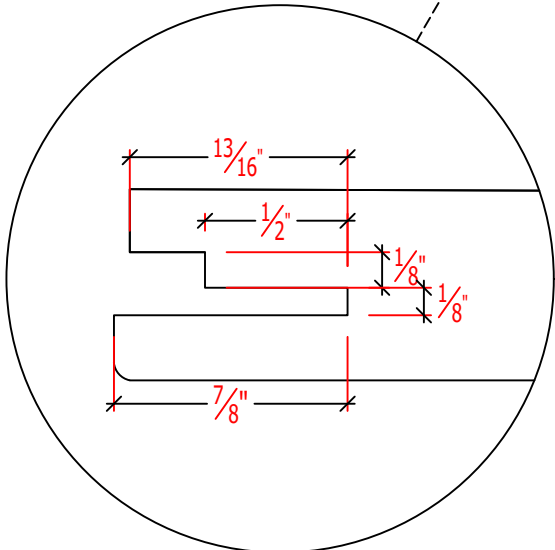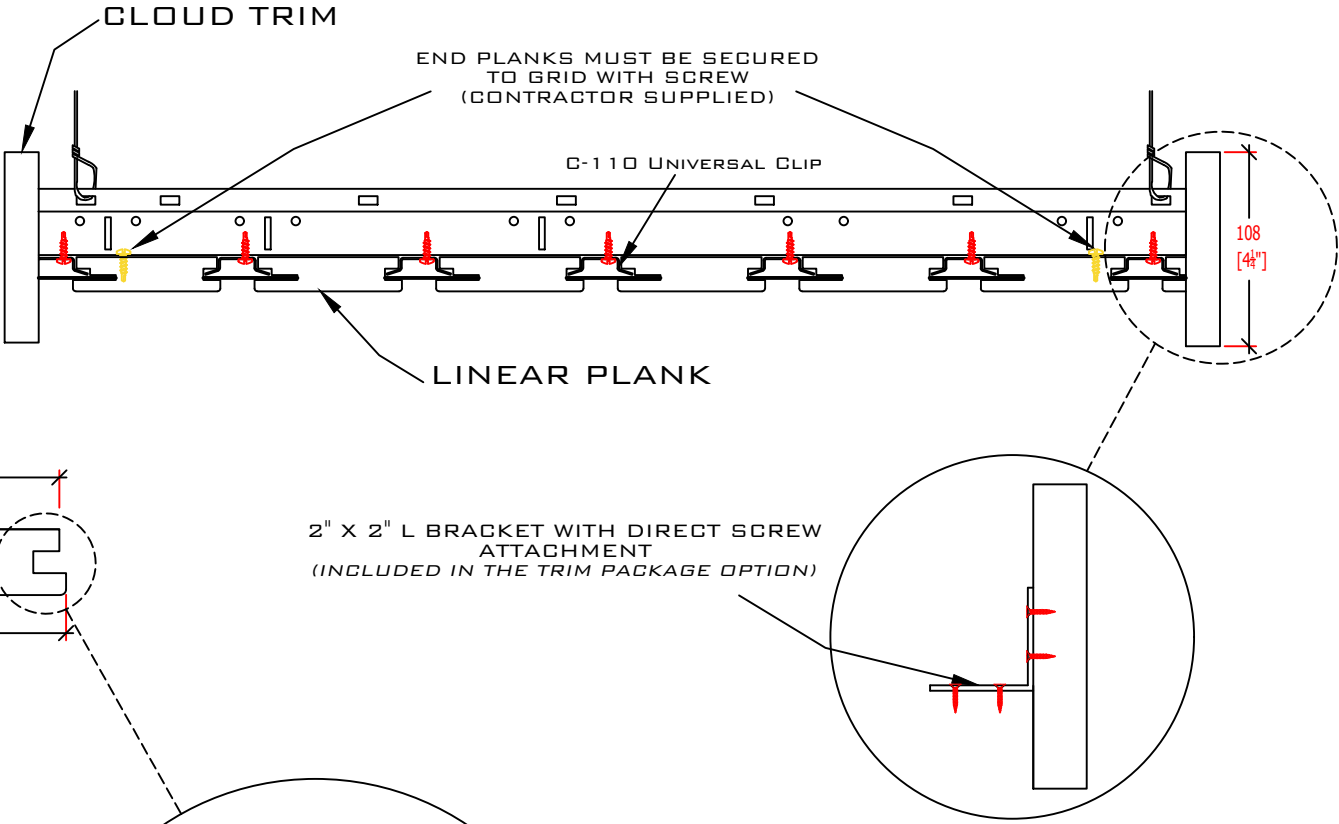

PROFILE A


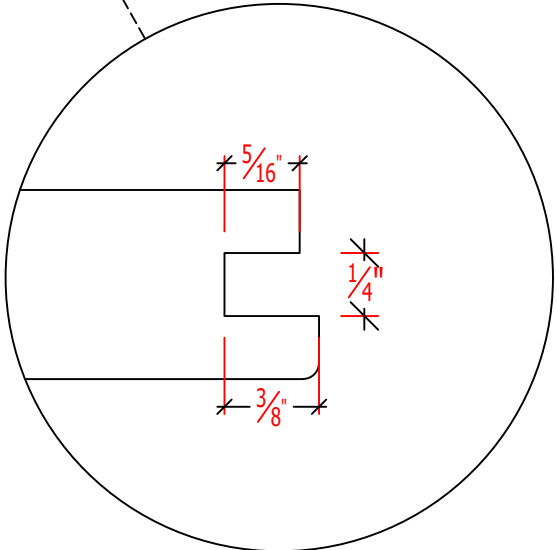


PROFILE D


1.3 Elevation

Linear Plank Series
PRODUCT SKU: TS-R95

PARAMOUNT
CREATING EXQUISITE WOODWORK SINCE 1984

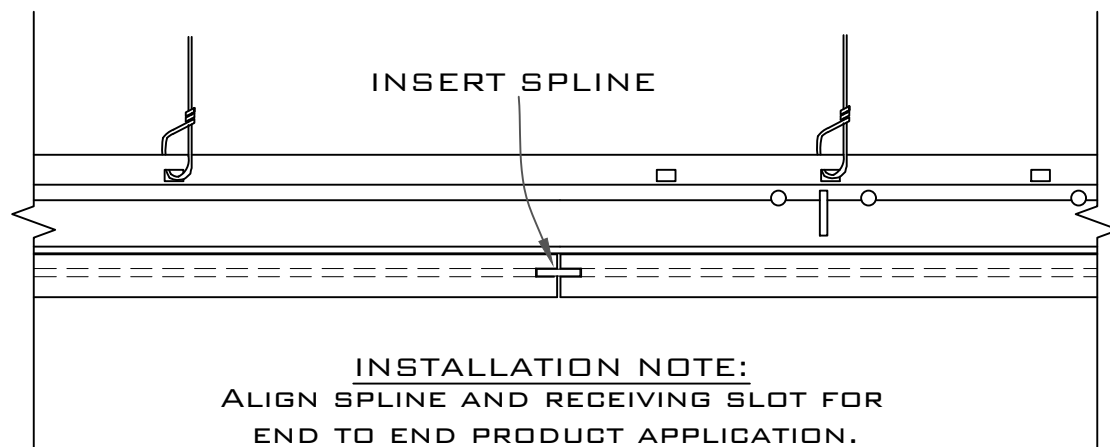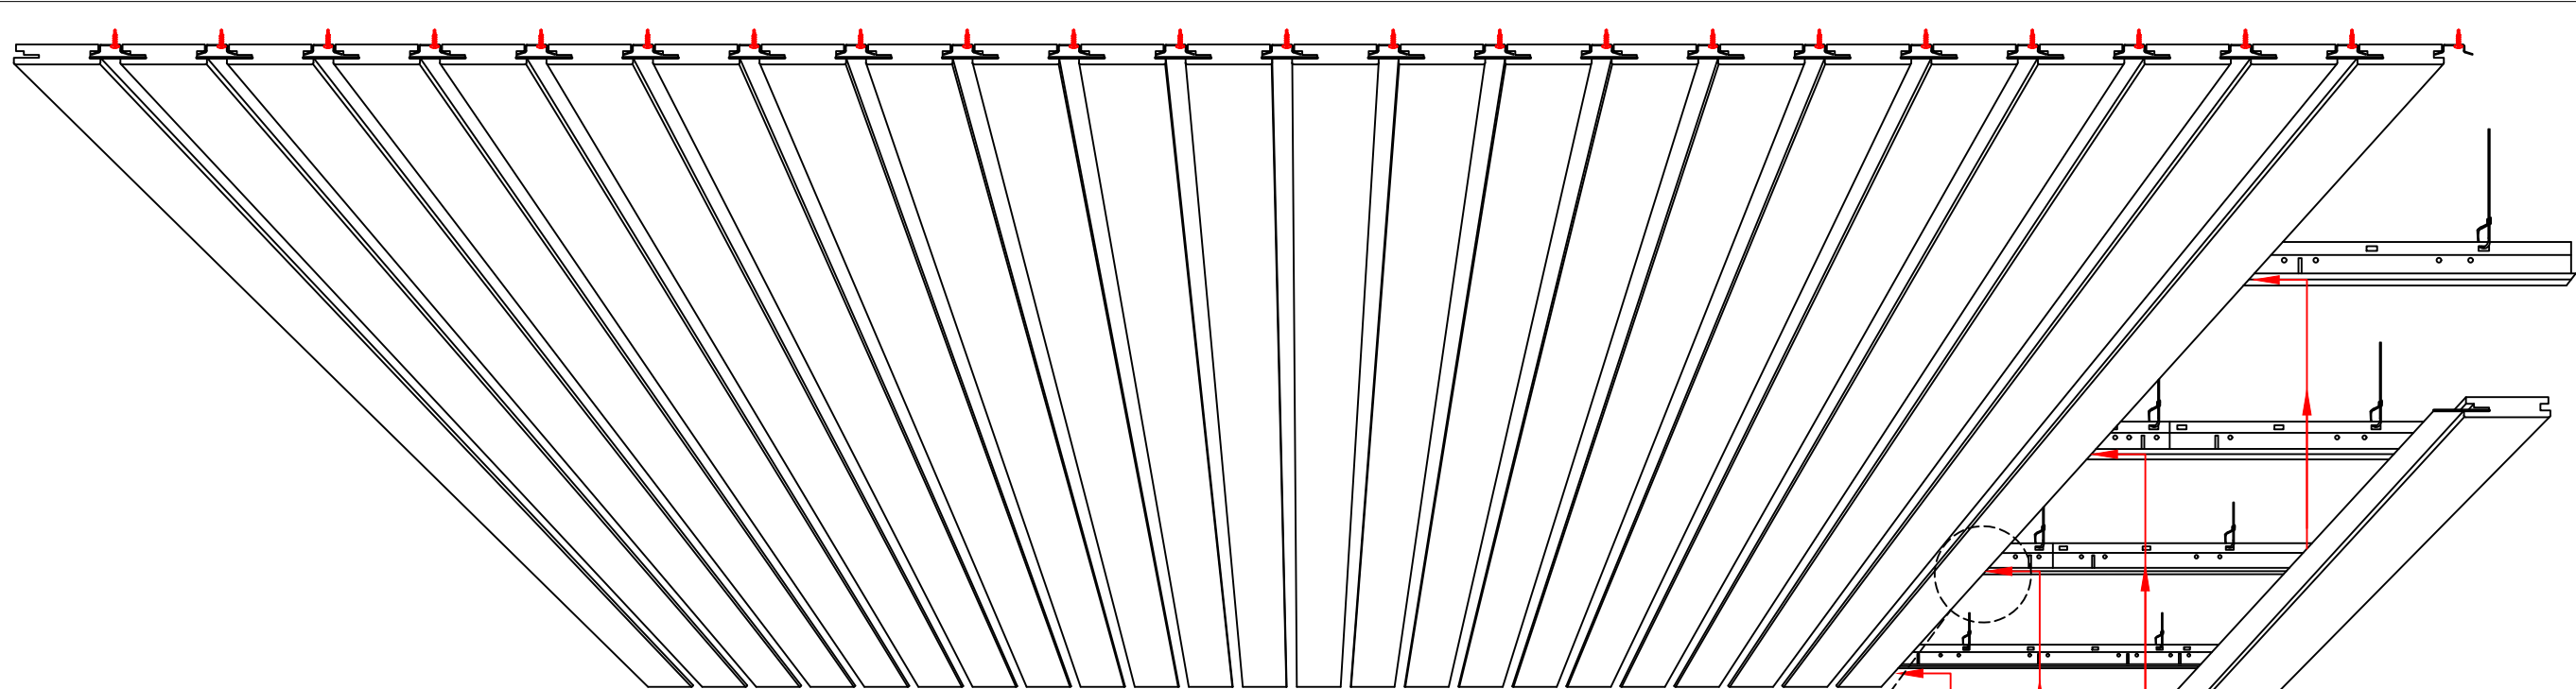

(4) CLIPS PER PLANK
SECURED TO A $\frac{9}{16}$ " OR $1\frac{5}{16}$ "
HEAVY DUTY T-GRID

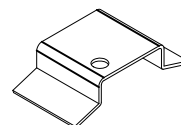

C110 CLIP


LINEAR PLANK PRODUCT REPRESENTATION.
ACTUAL BLADE WIDTH VARIES.

1.4 Installation

Supplemental Information 01

Linear Plank Series
PRODUCT SKU: TS-R95

PARAMOUNT
CREATING EXQUISITE WOODWORK SINCE 1984

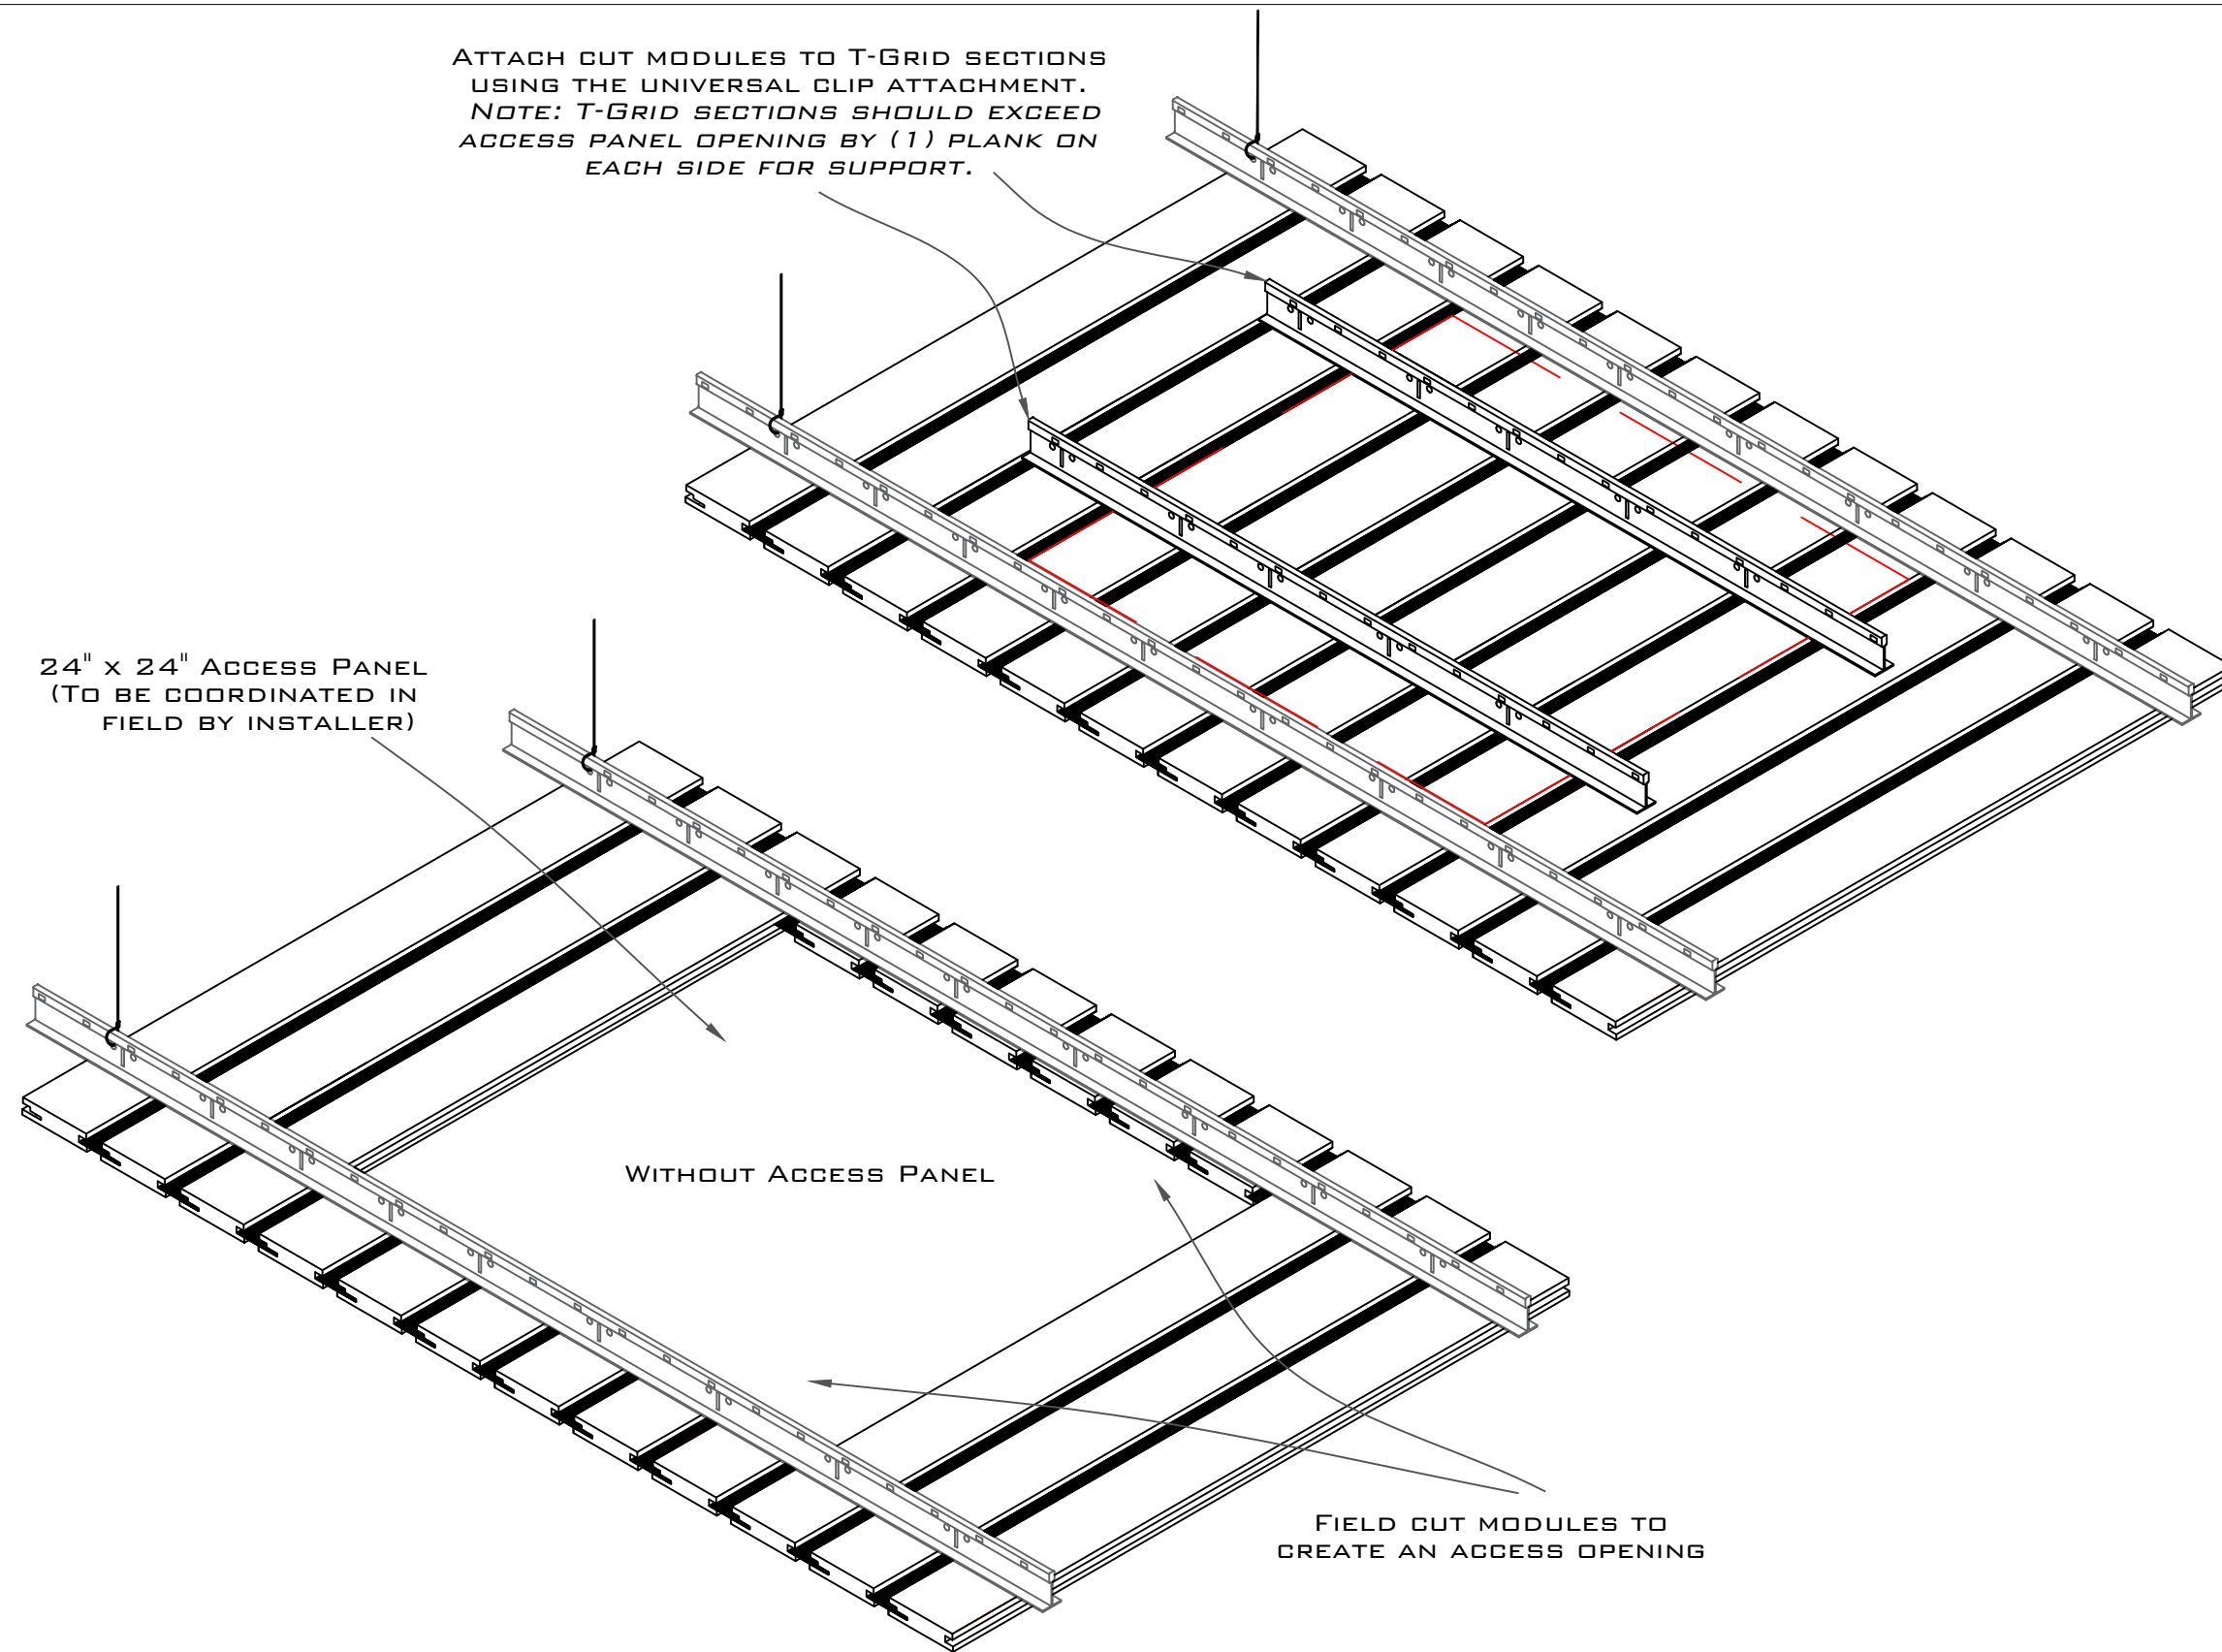


1.5 Standard Access Panel

Supplemental Information 02

Linear Plank Series
PRODUCT SKU: TS-R95

PARAMOUNT
CREATING EXQUISITE WOODWORK SINCE 1984

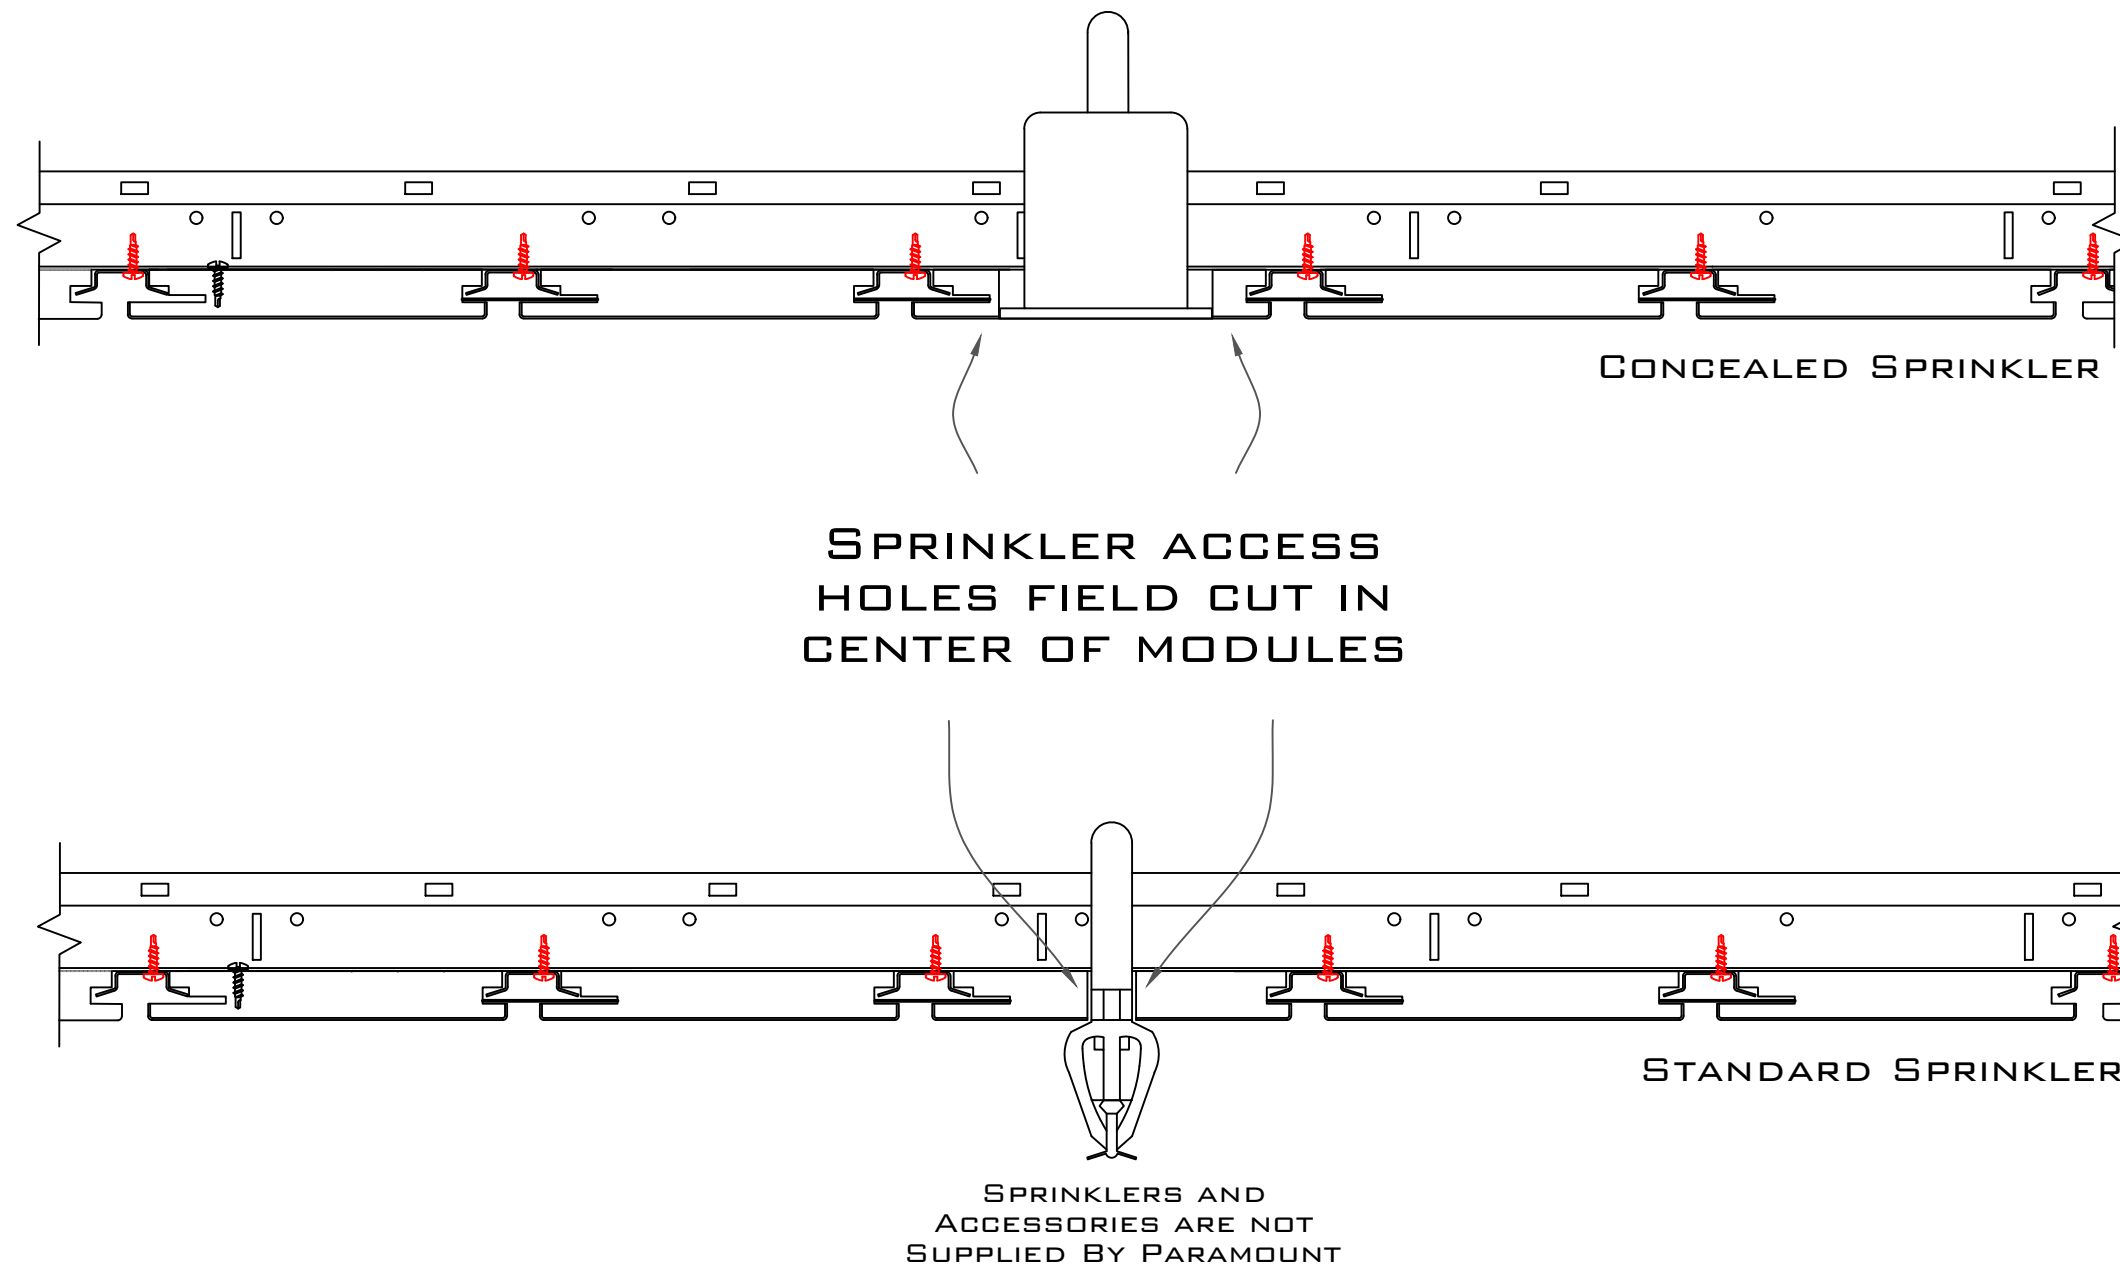


1.6 Standard Sprinkler Detail

Supplemental Information 03

Linear Plank Series
PRODUCT SKU: TS-R95

PARAMOUNT
CREATING EXQUISITE WOODWORK SINCE 1984

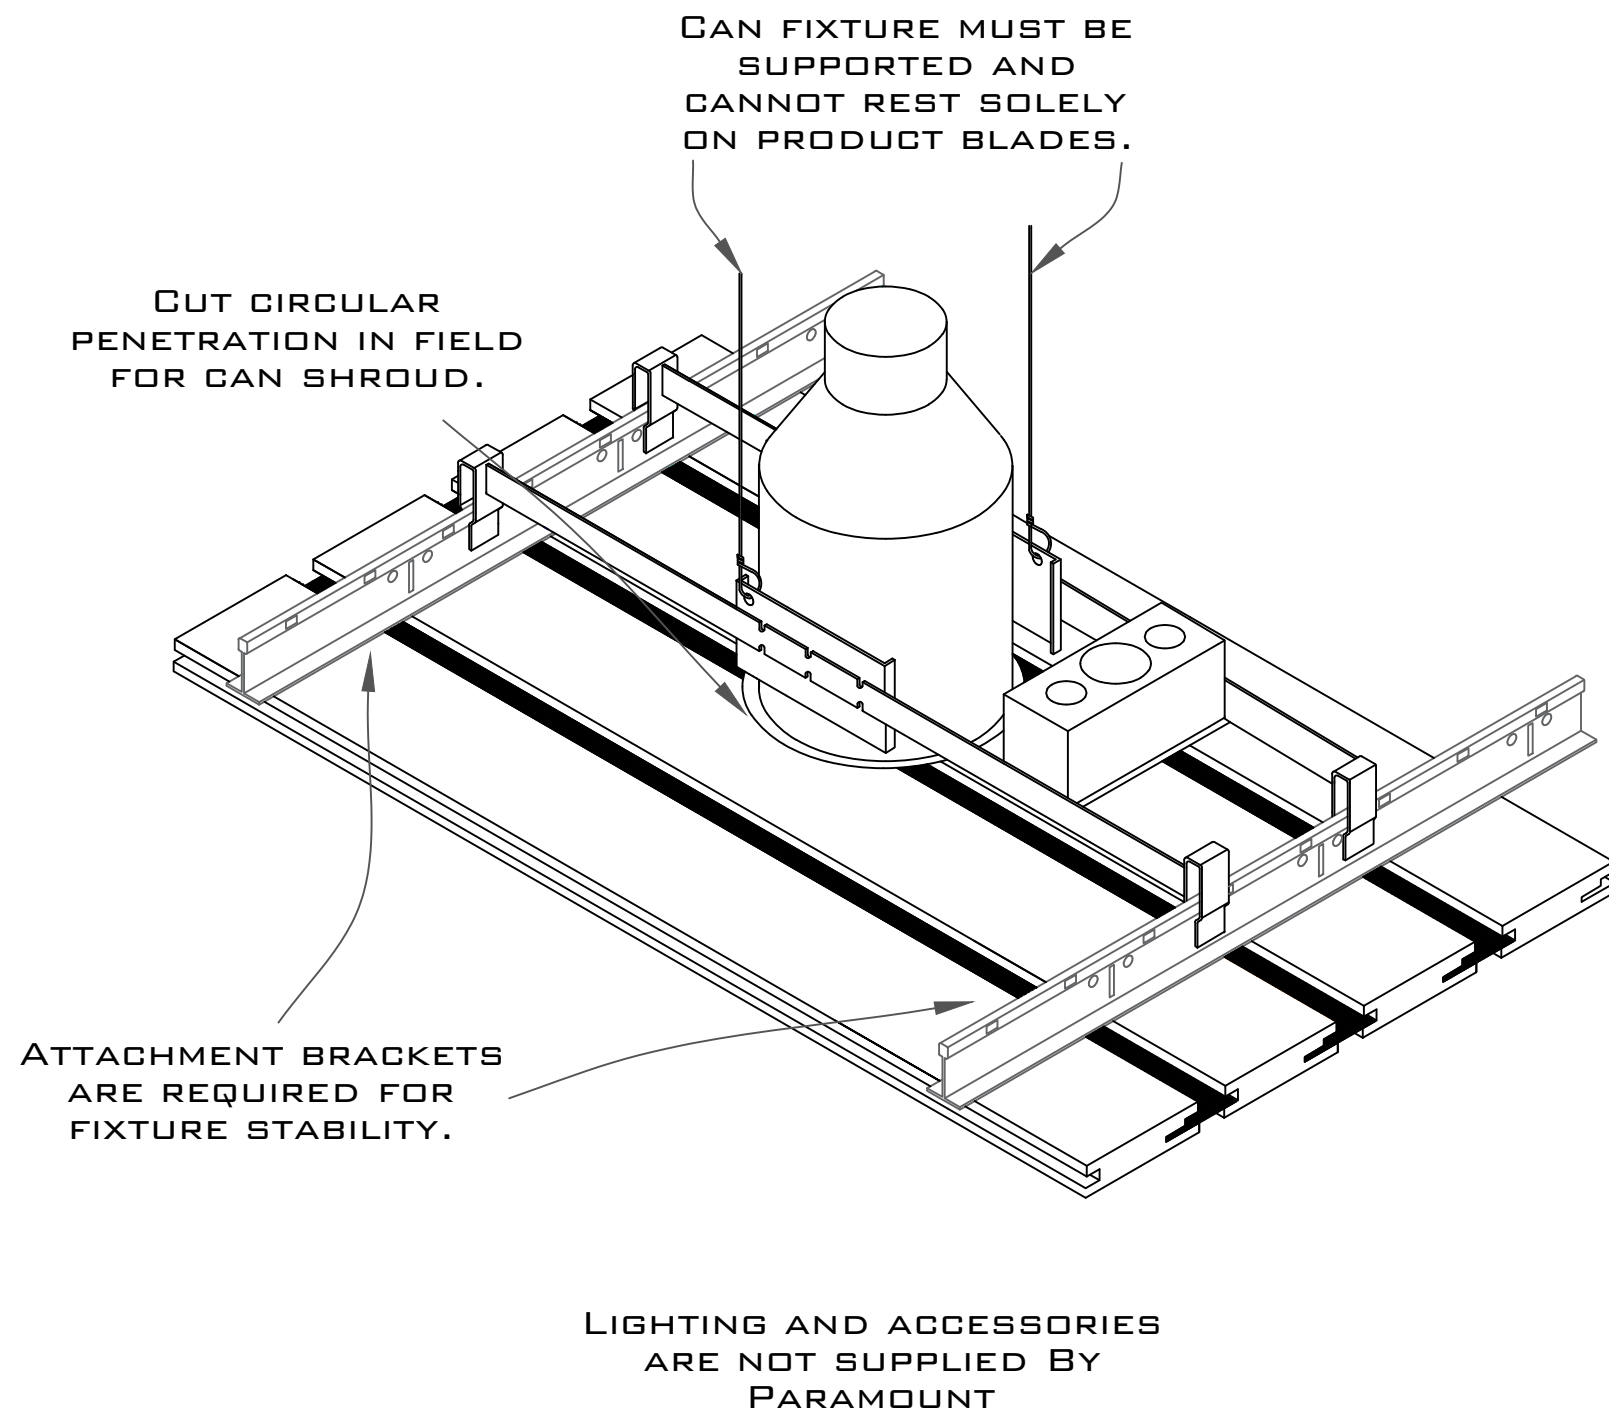


1.7 Standard Can Light Installation

Supplemental Information 04

Linear Plank Series
PRODUCT SKU: TS-R95

PARAMOUNT
CREATING EXQUISITE WOODWORK SINCE 1984

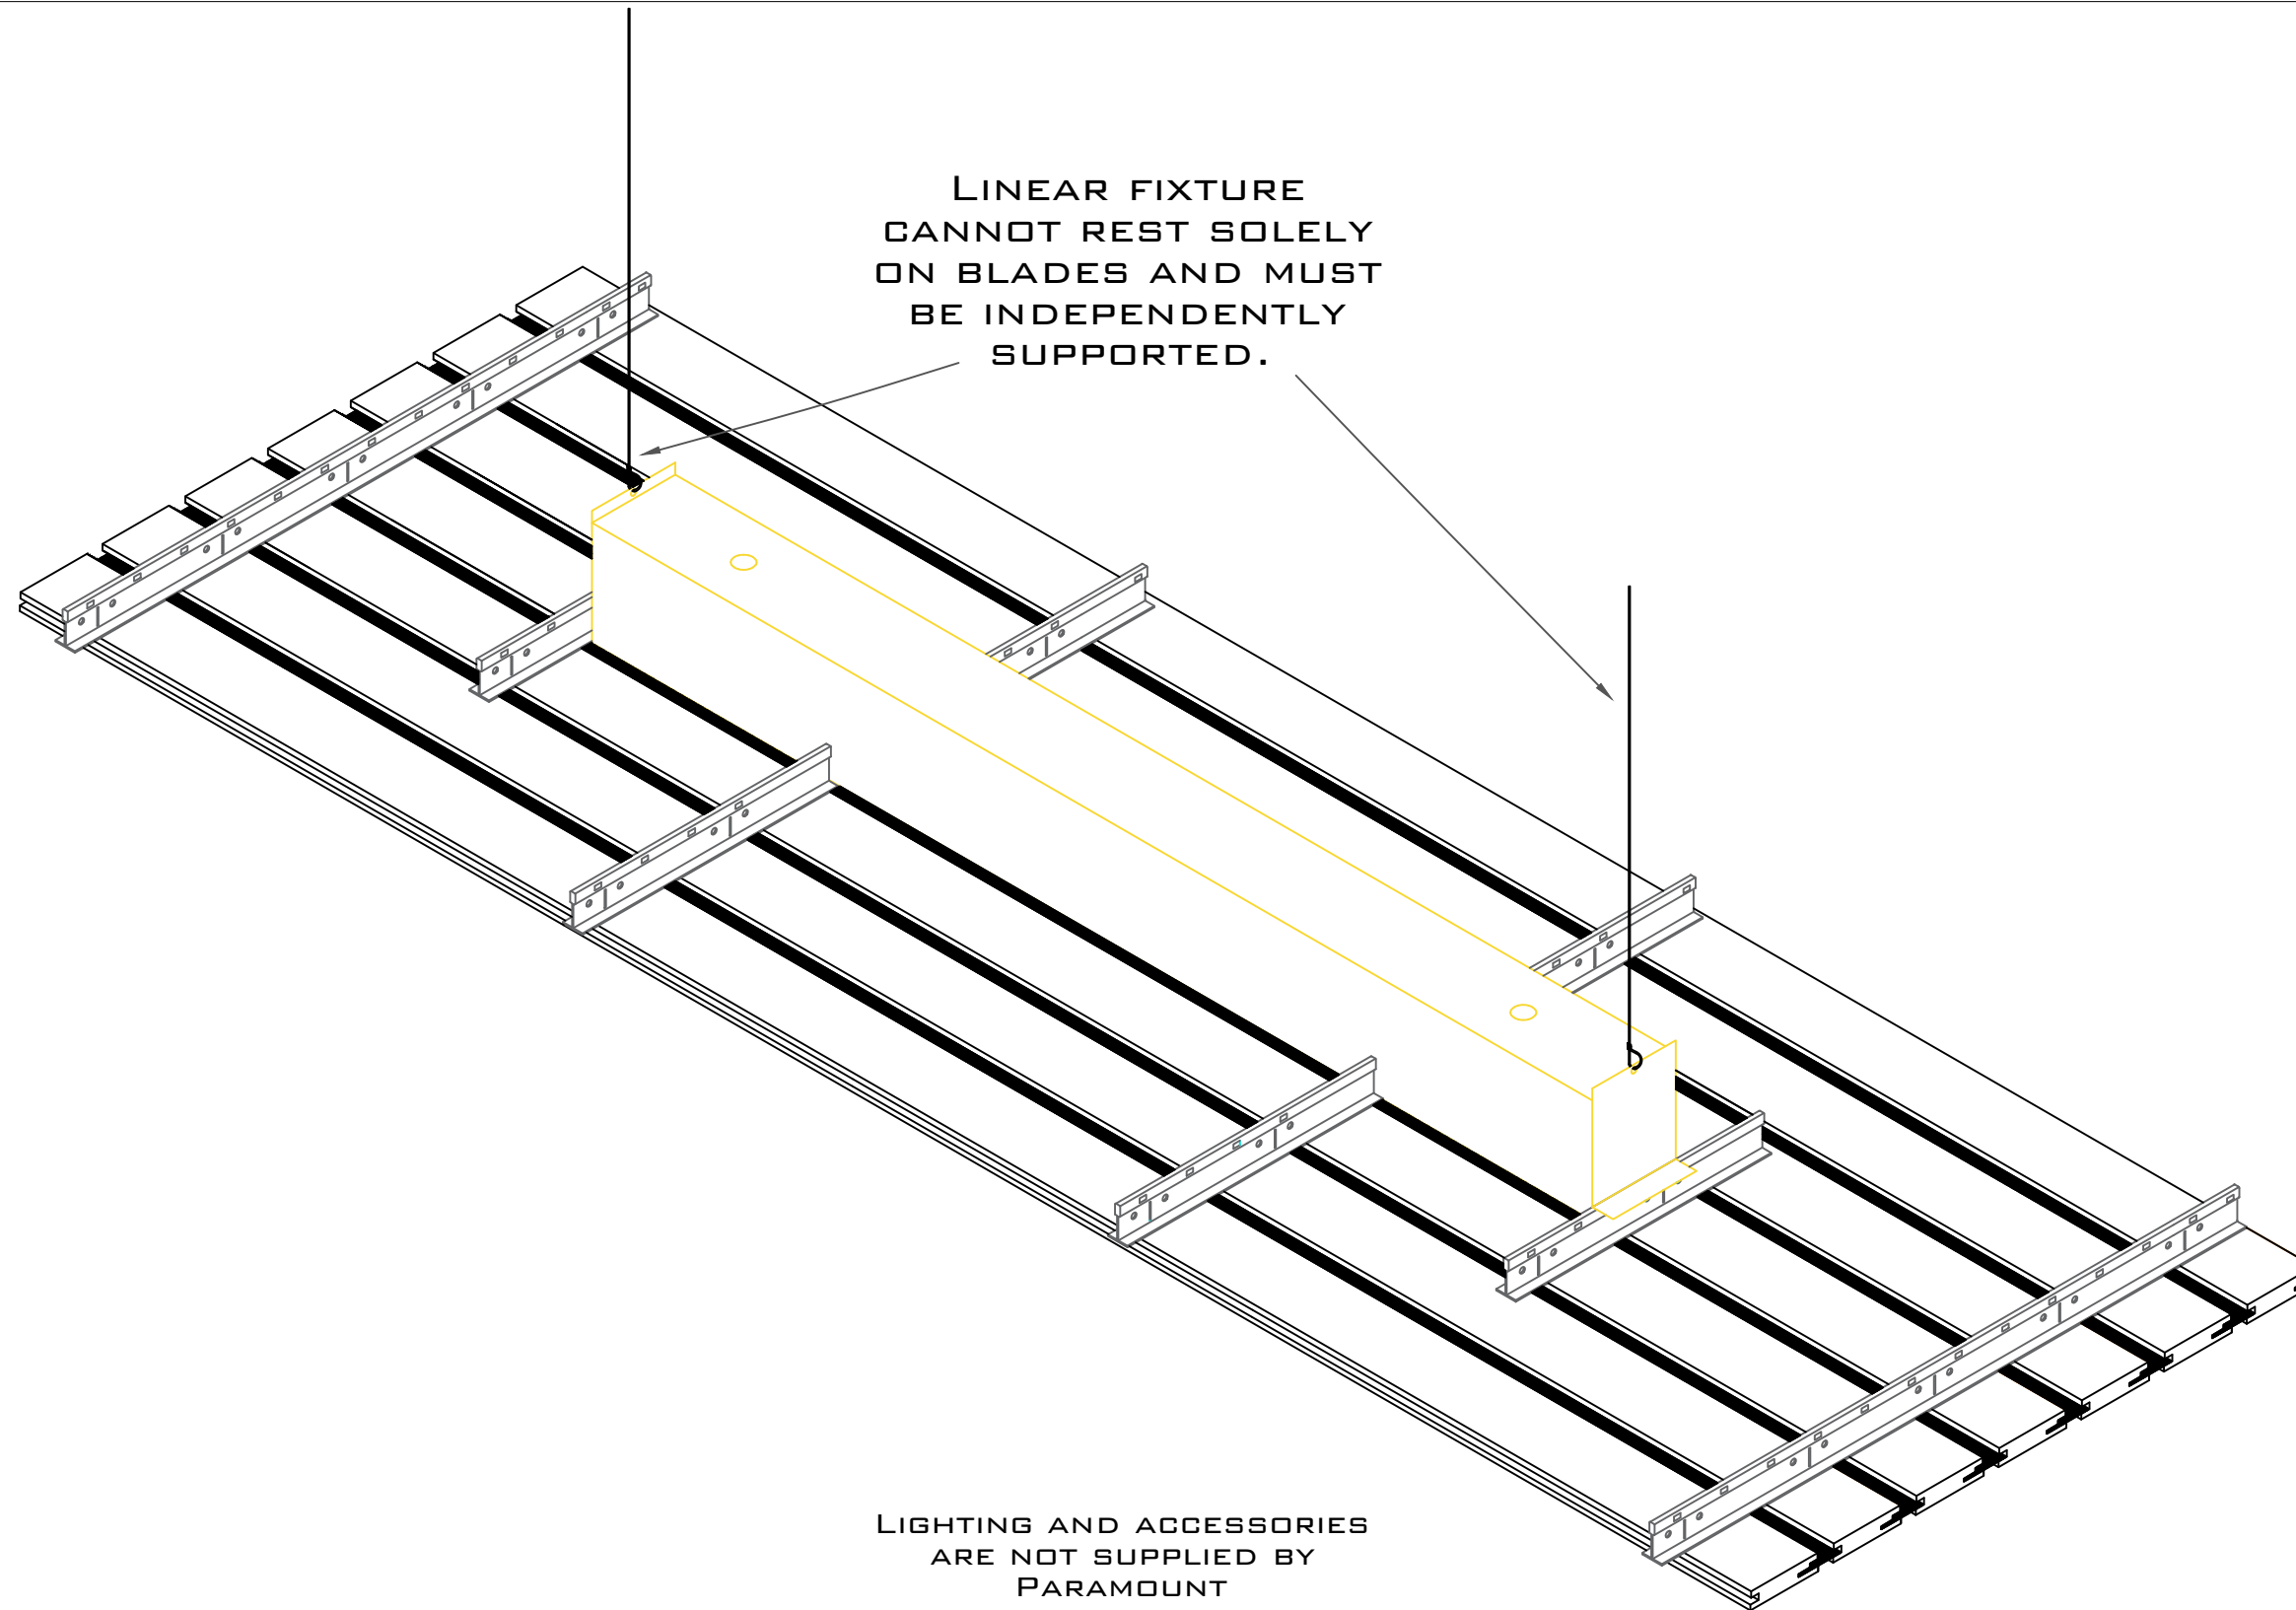

1.8 Standard Linear Light Installation

Supplemental Information 05

Linear Plank Series
PRODUCT SKU: TS-R95

PARAMOUNT
CREATING EXQUISITE WOODWORK SINCE 1984