





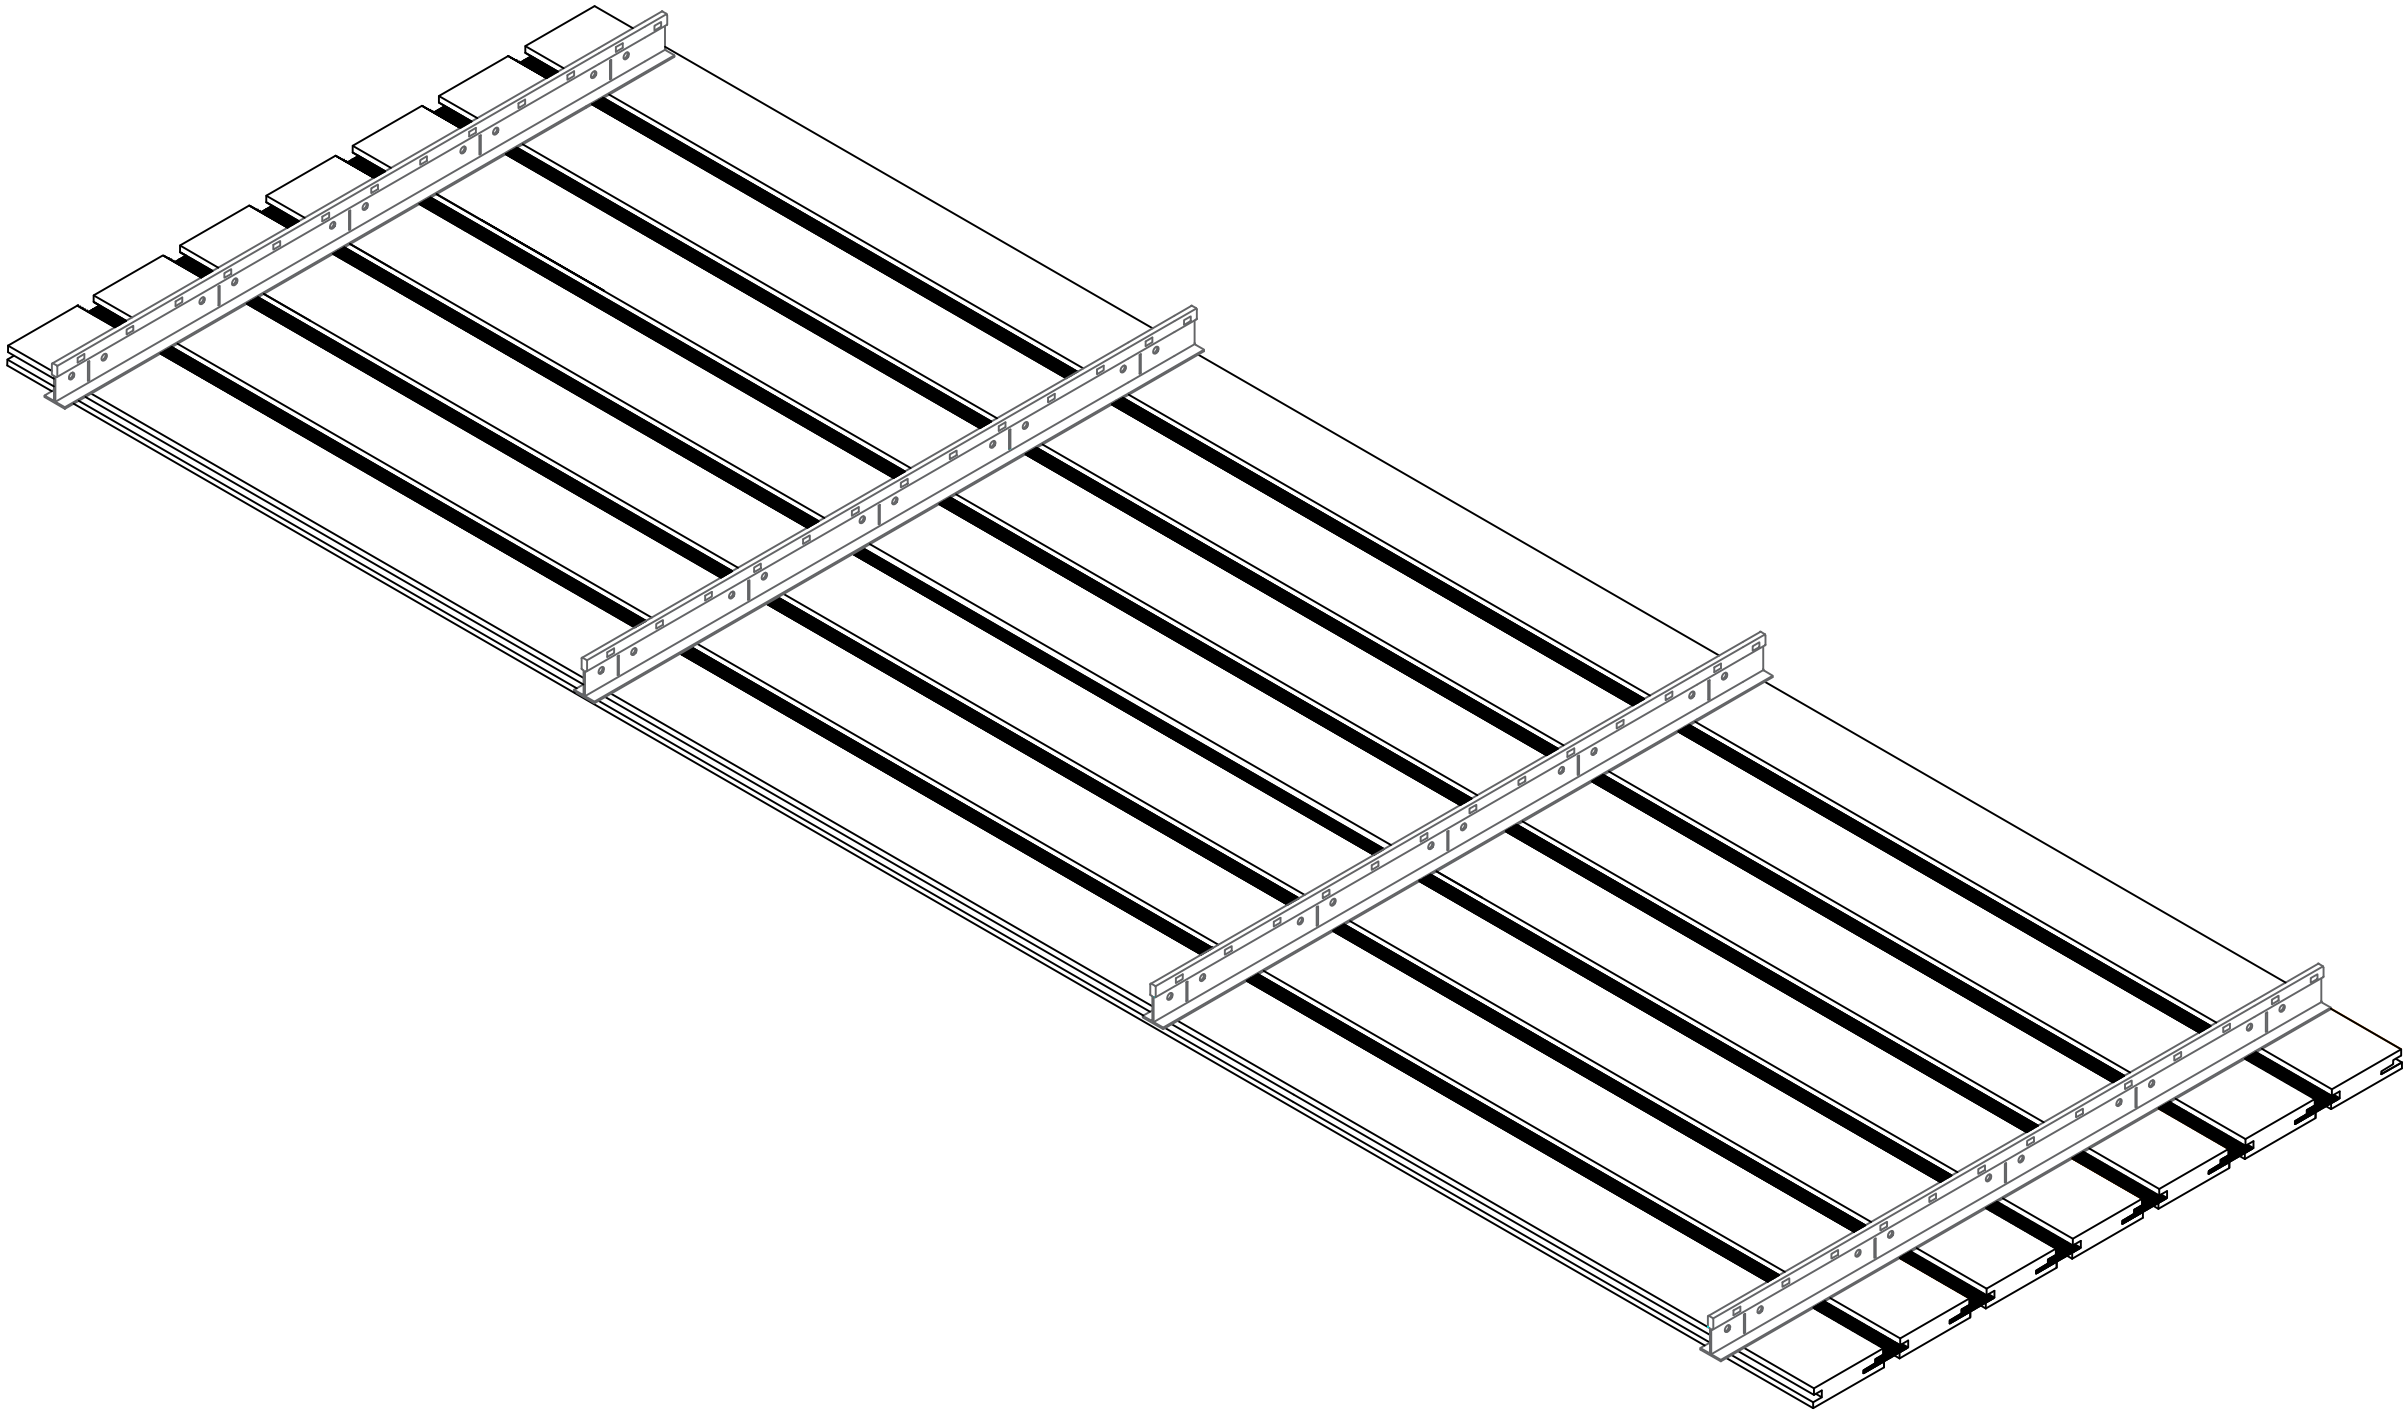


PROJECT:YOUR PROJECT NAME	MATERIAL: VENEER ON MDF	PRODUCT DIMENSION: 3½"x95"
LOCATION:YOUR PROJECT ADDRESS	SPECIES: YOUR SPECIES	PLANK THICKNESS: ¾"
SUBMITTAL DATE: XX/XX/XXXX	STAIN:OPTION NOT INCLUDED	PLANK REVEAL: ½"
	FINISH:OPTIONAL FINISH	FELT COLOR:OPTIONAL COLOR



1.1 Isometric

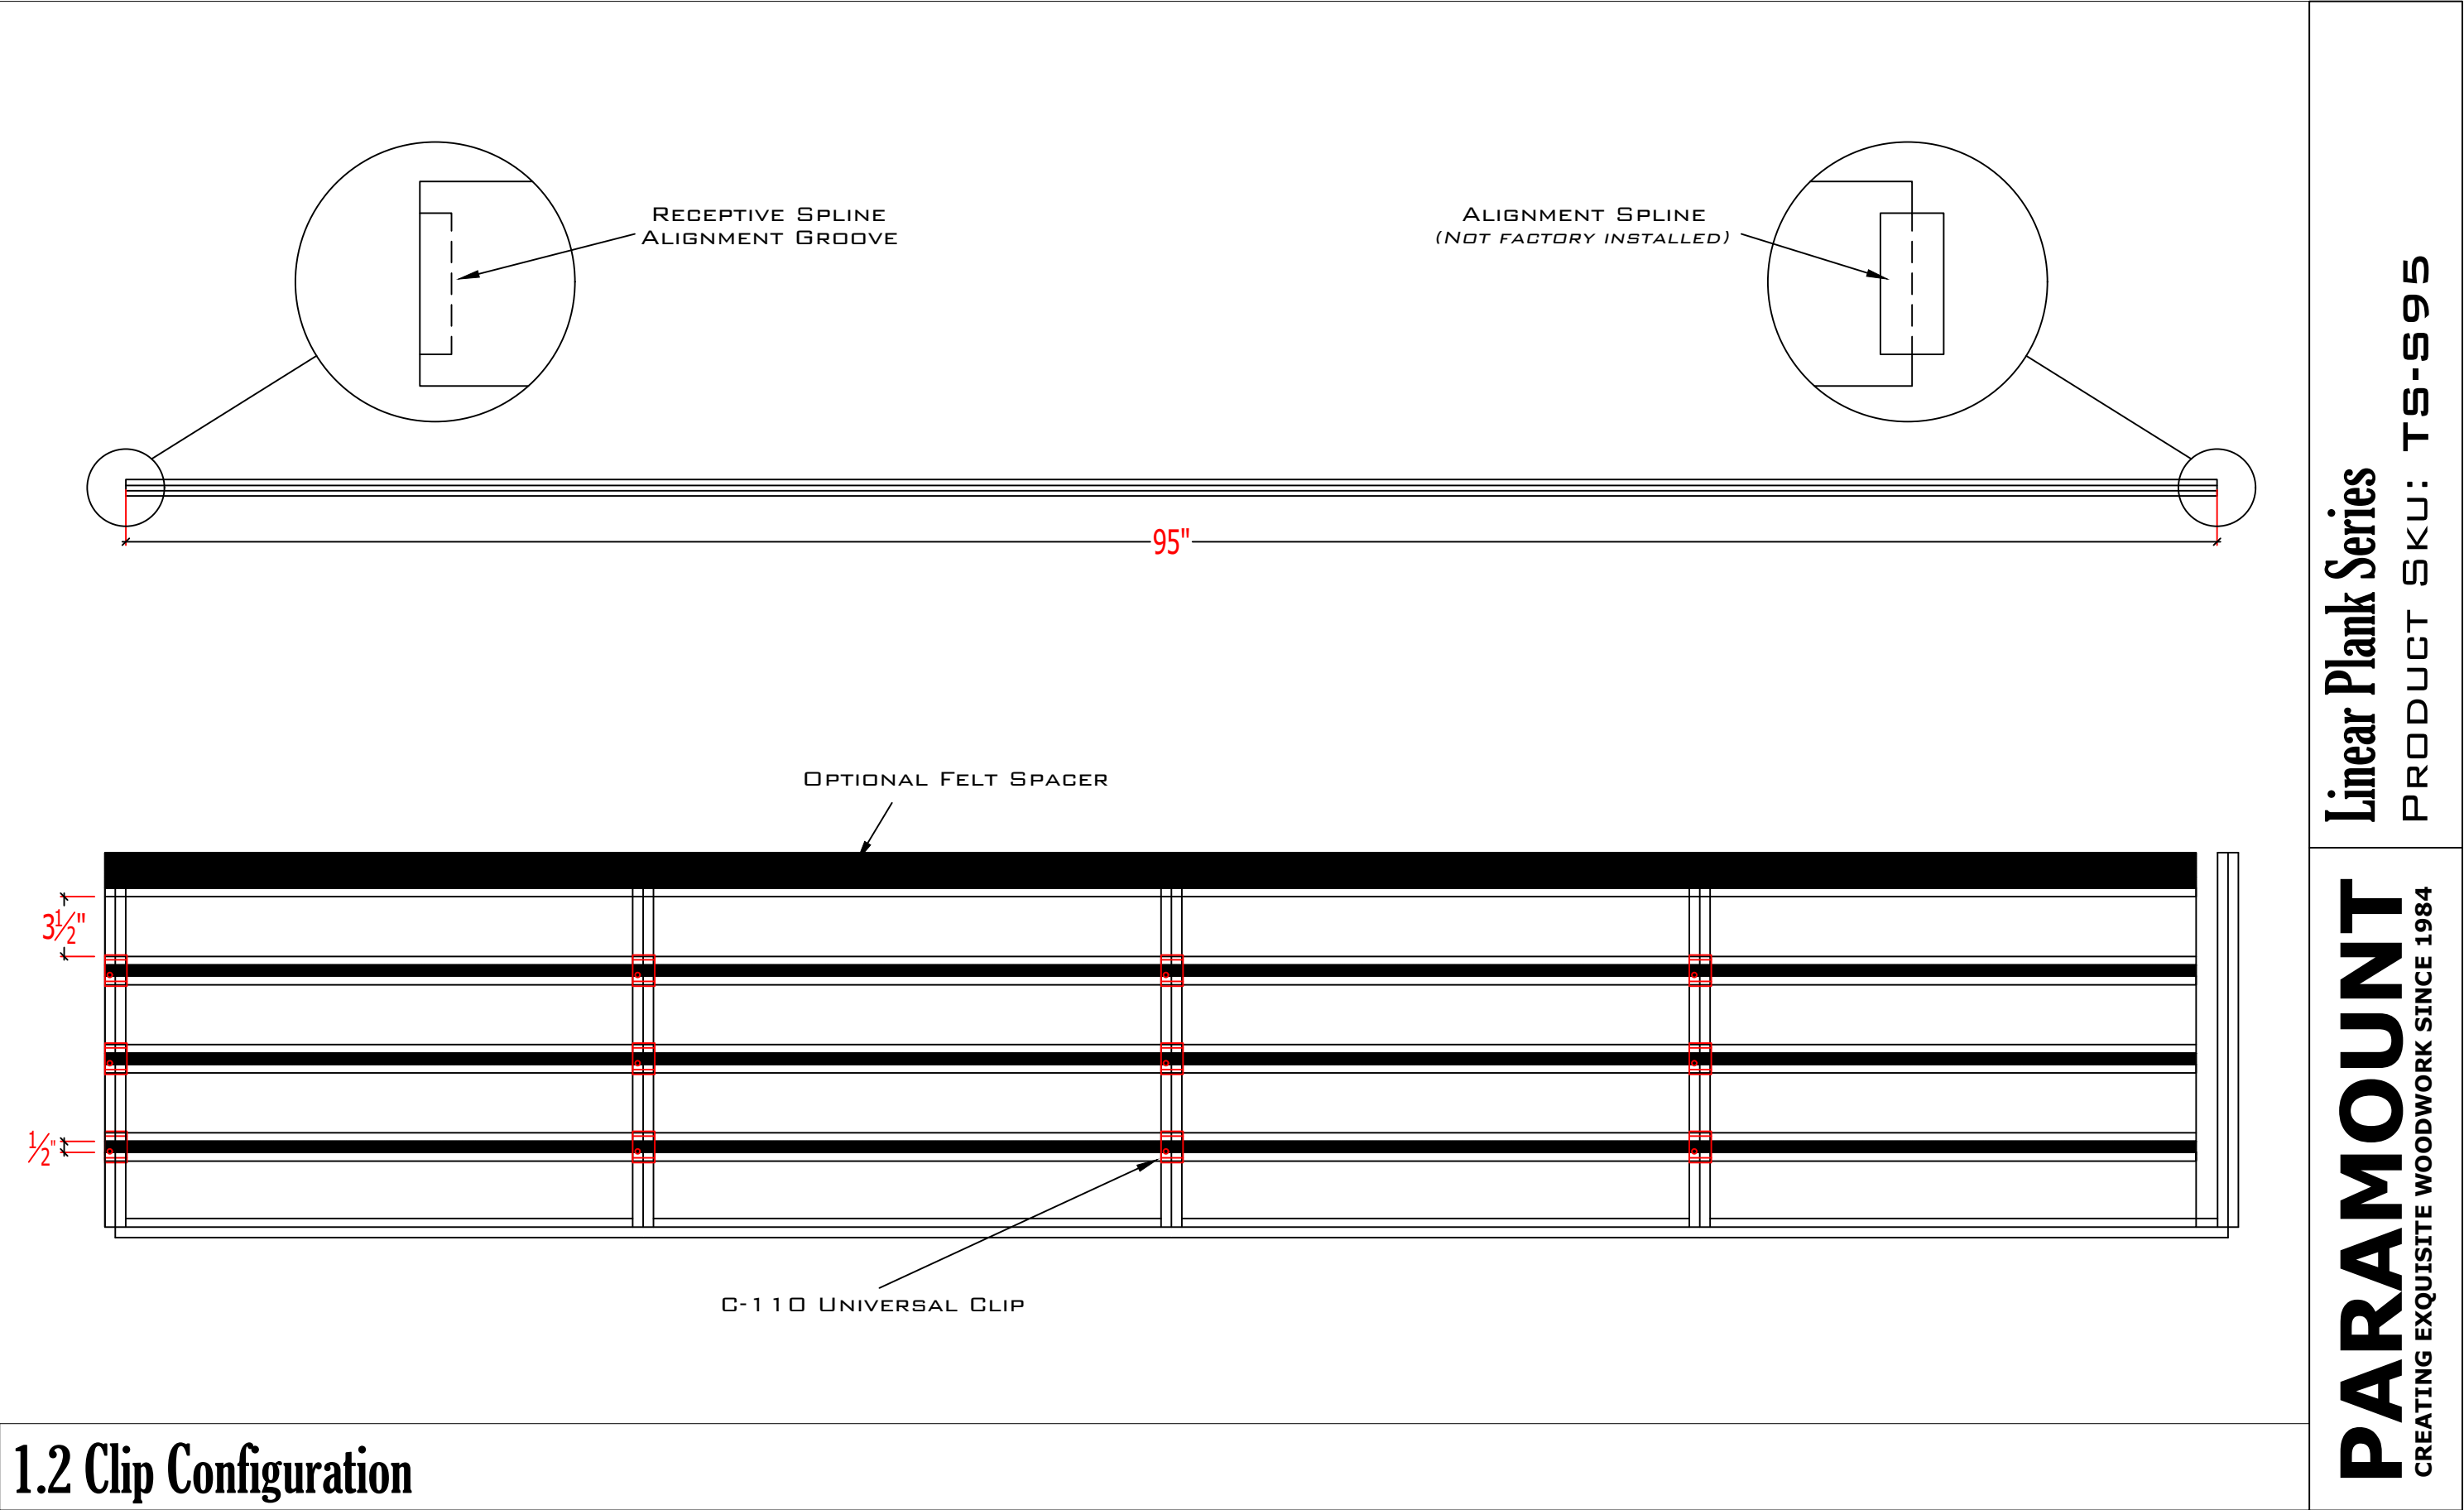


1.2 Clip Configuration

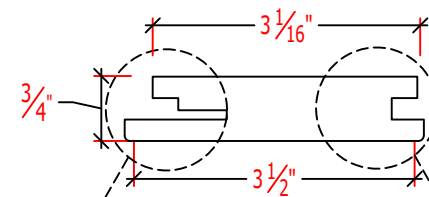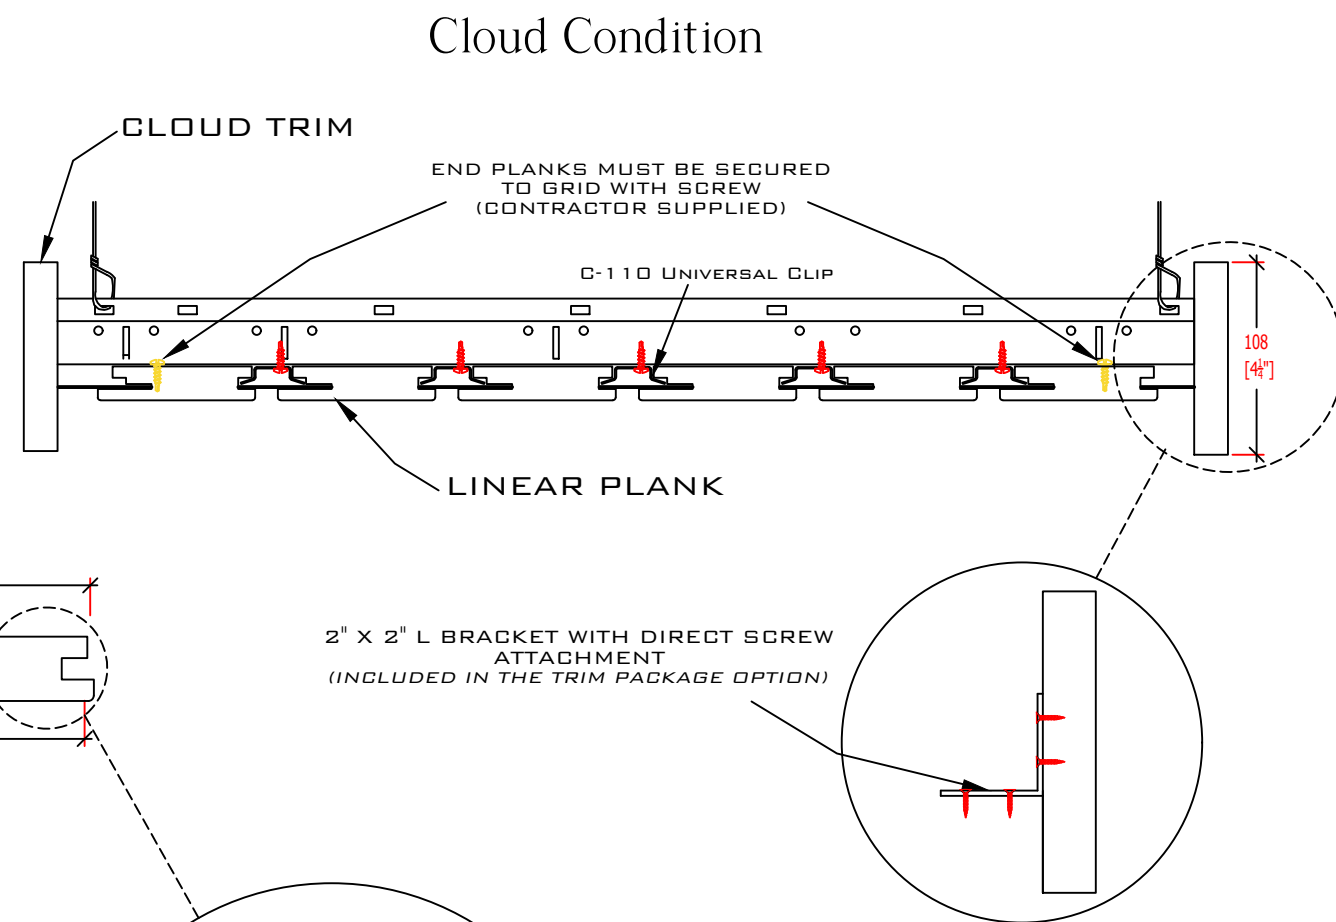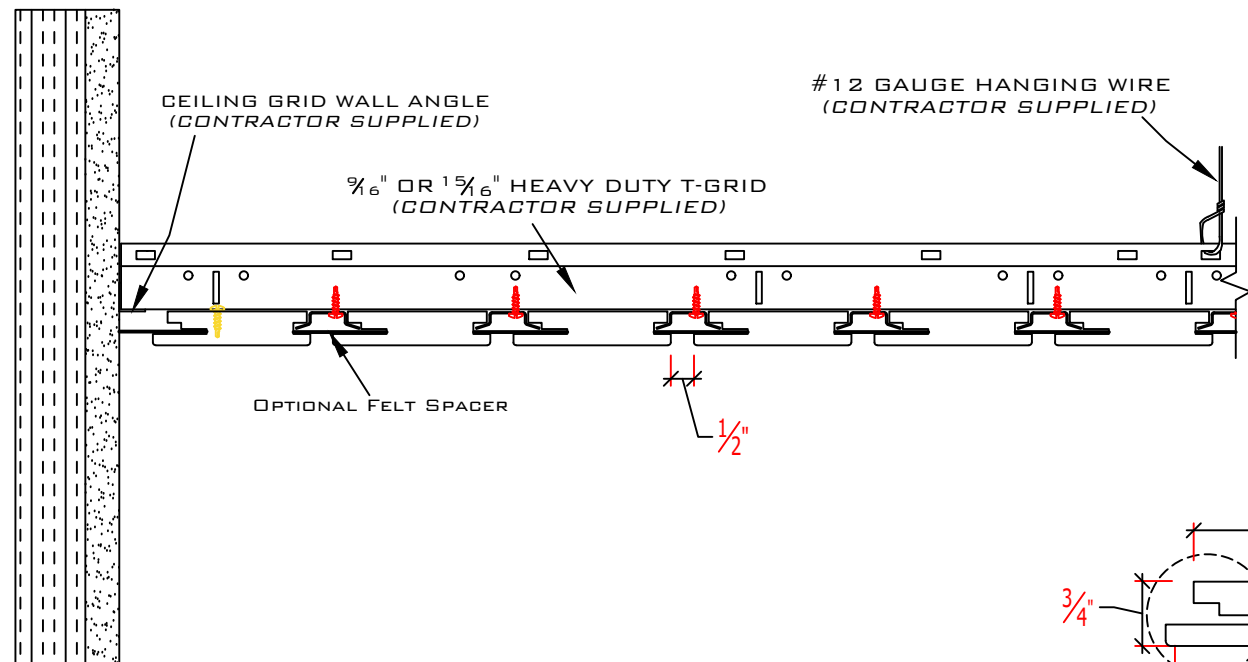

2" X 2" L BRACKET WITH DIRECT SCREW ATTACHMENT
(INCLUDED IN THE TRIM PACKAGE OPTION)

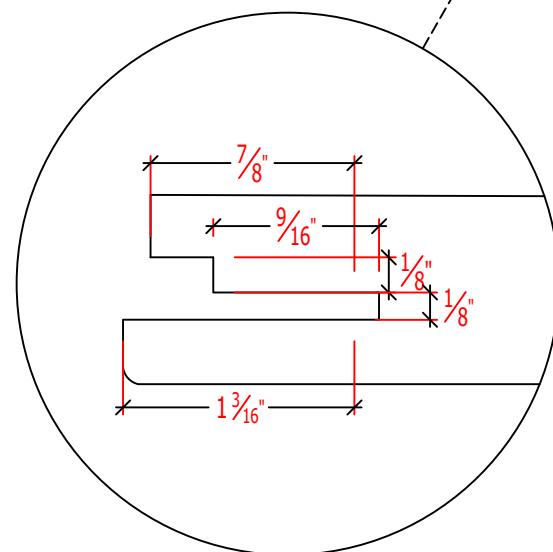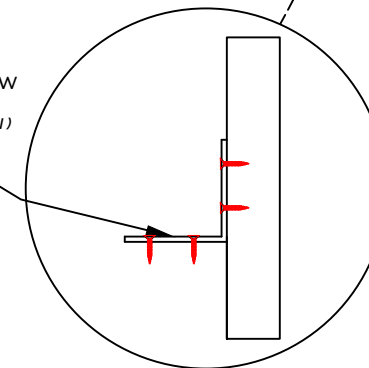

PROFILE B



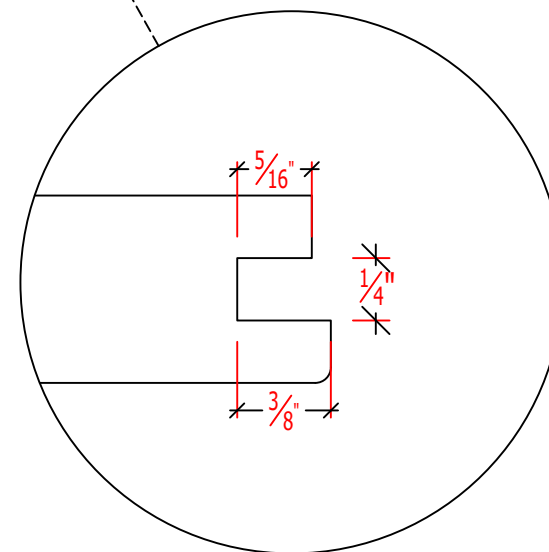


PROFILE D

1.3 Elevation

Linear Plank Series
PRODUCT SKU: **TS-S95**

PARAMOUNT
CREATING EXQUISITE WOODWORK SINCE 1984

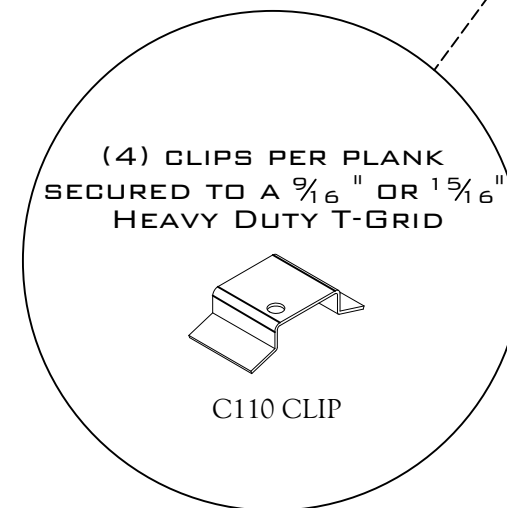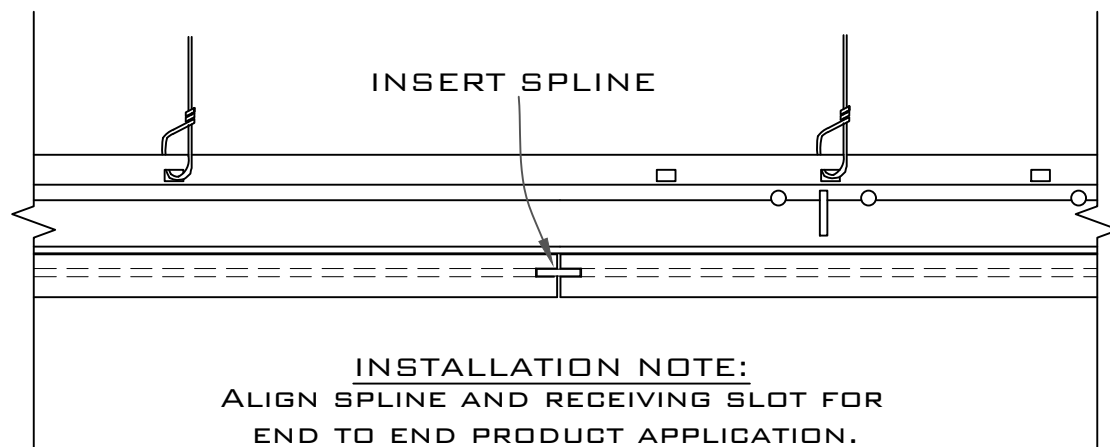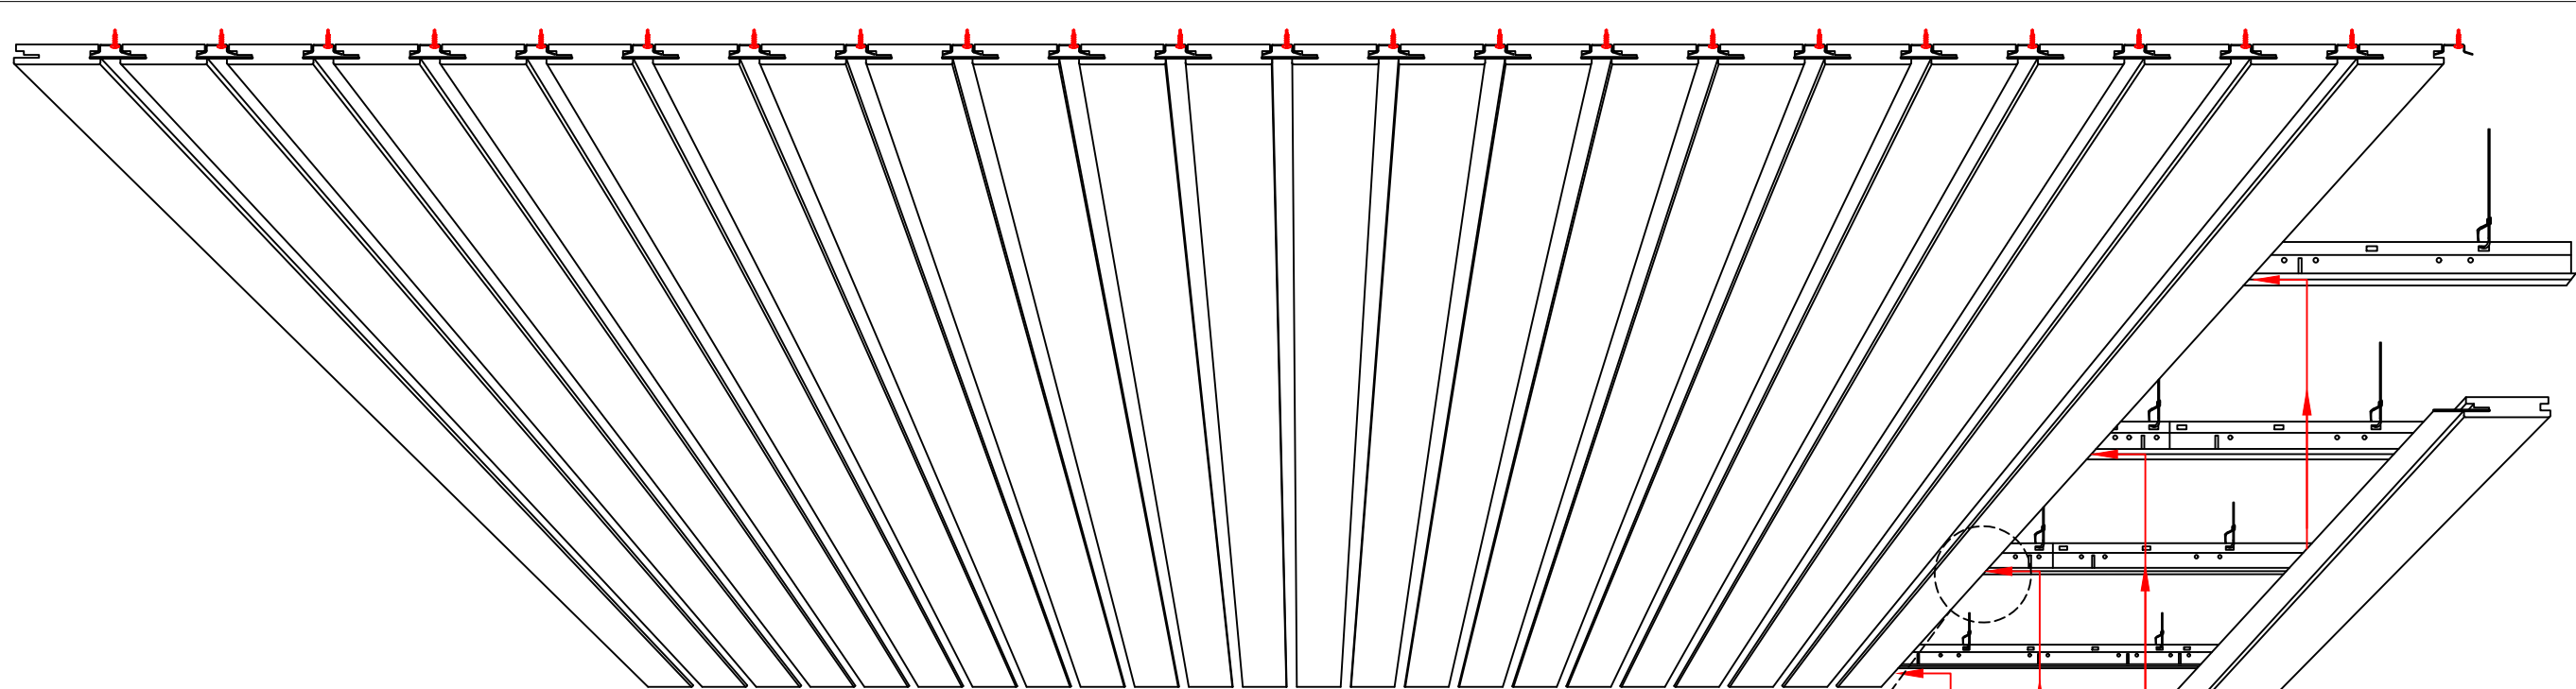

LINEAR PLANK PRODUCT REPRESENTATION.
ACTUAL BLADE WIDTH VARIES.


1.4 Installation

Supplemental Information 01

Linear Plank Series

PRODUCT SKU: TS-S95

PARAMOUNT
CREATING EXQUISITE WOODWORK SINCE 1984

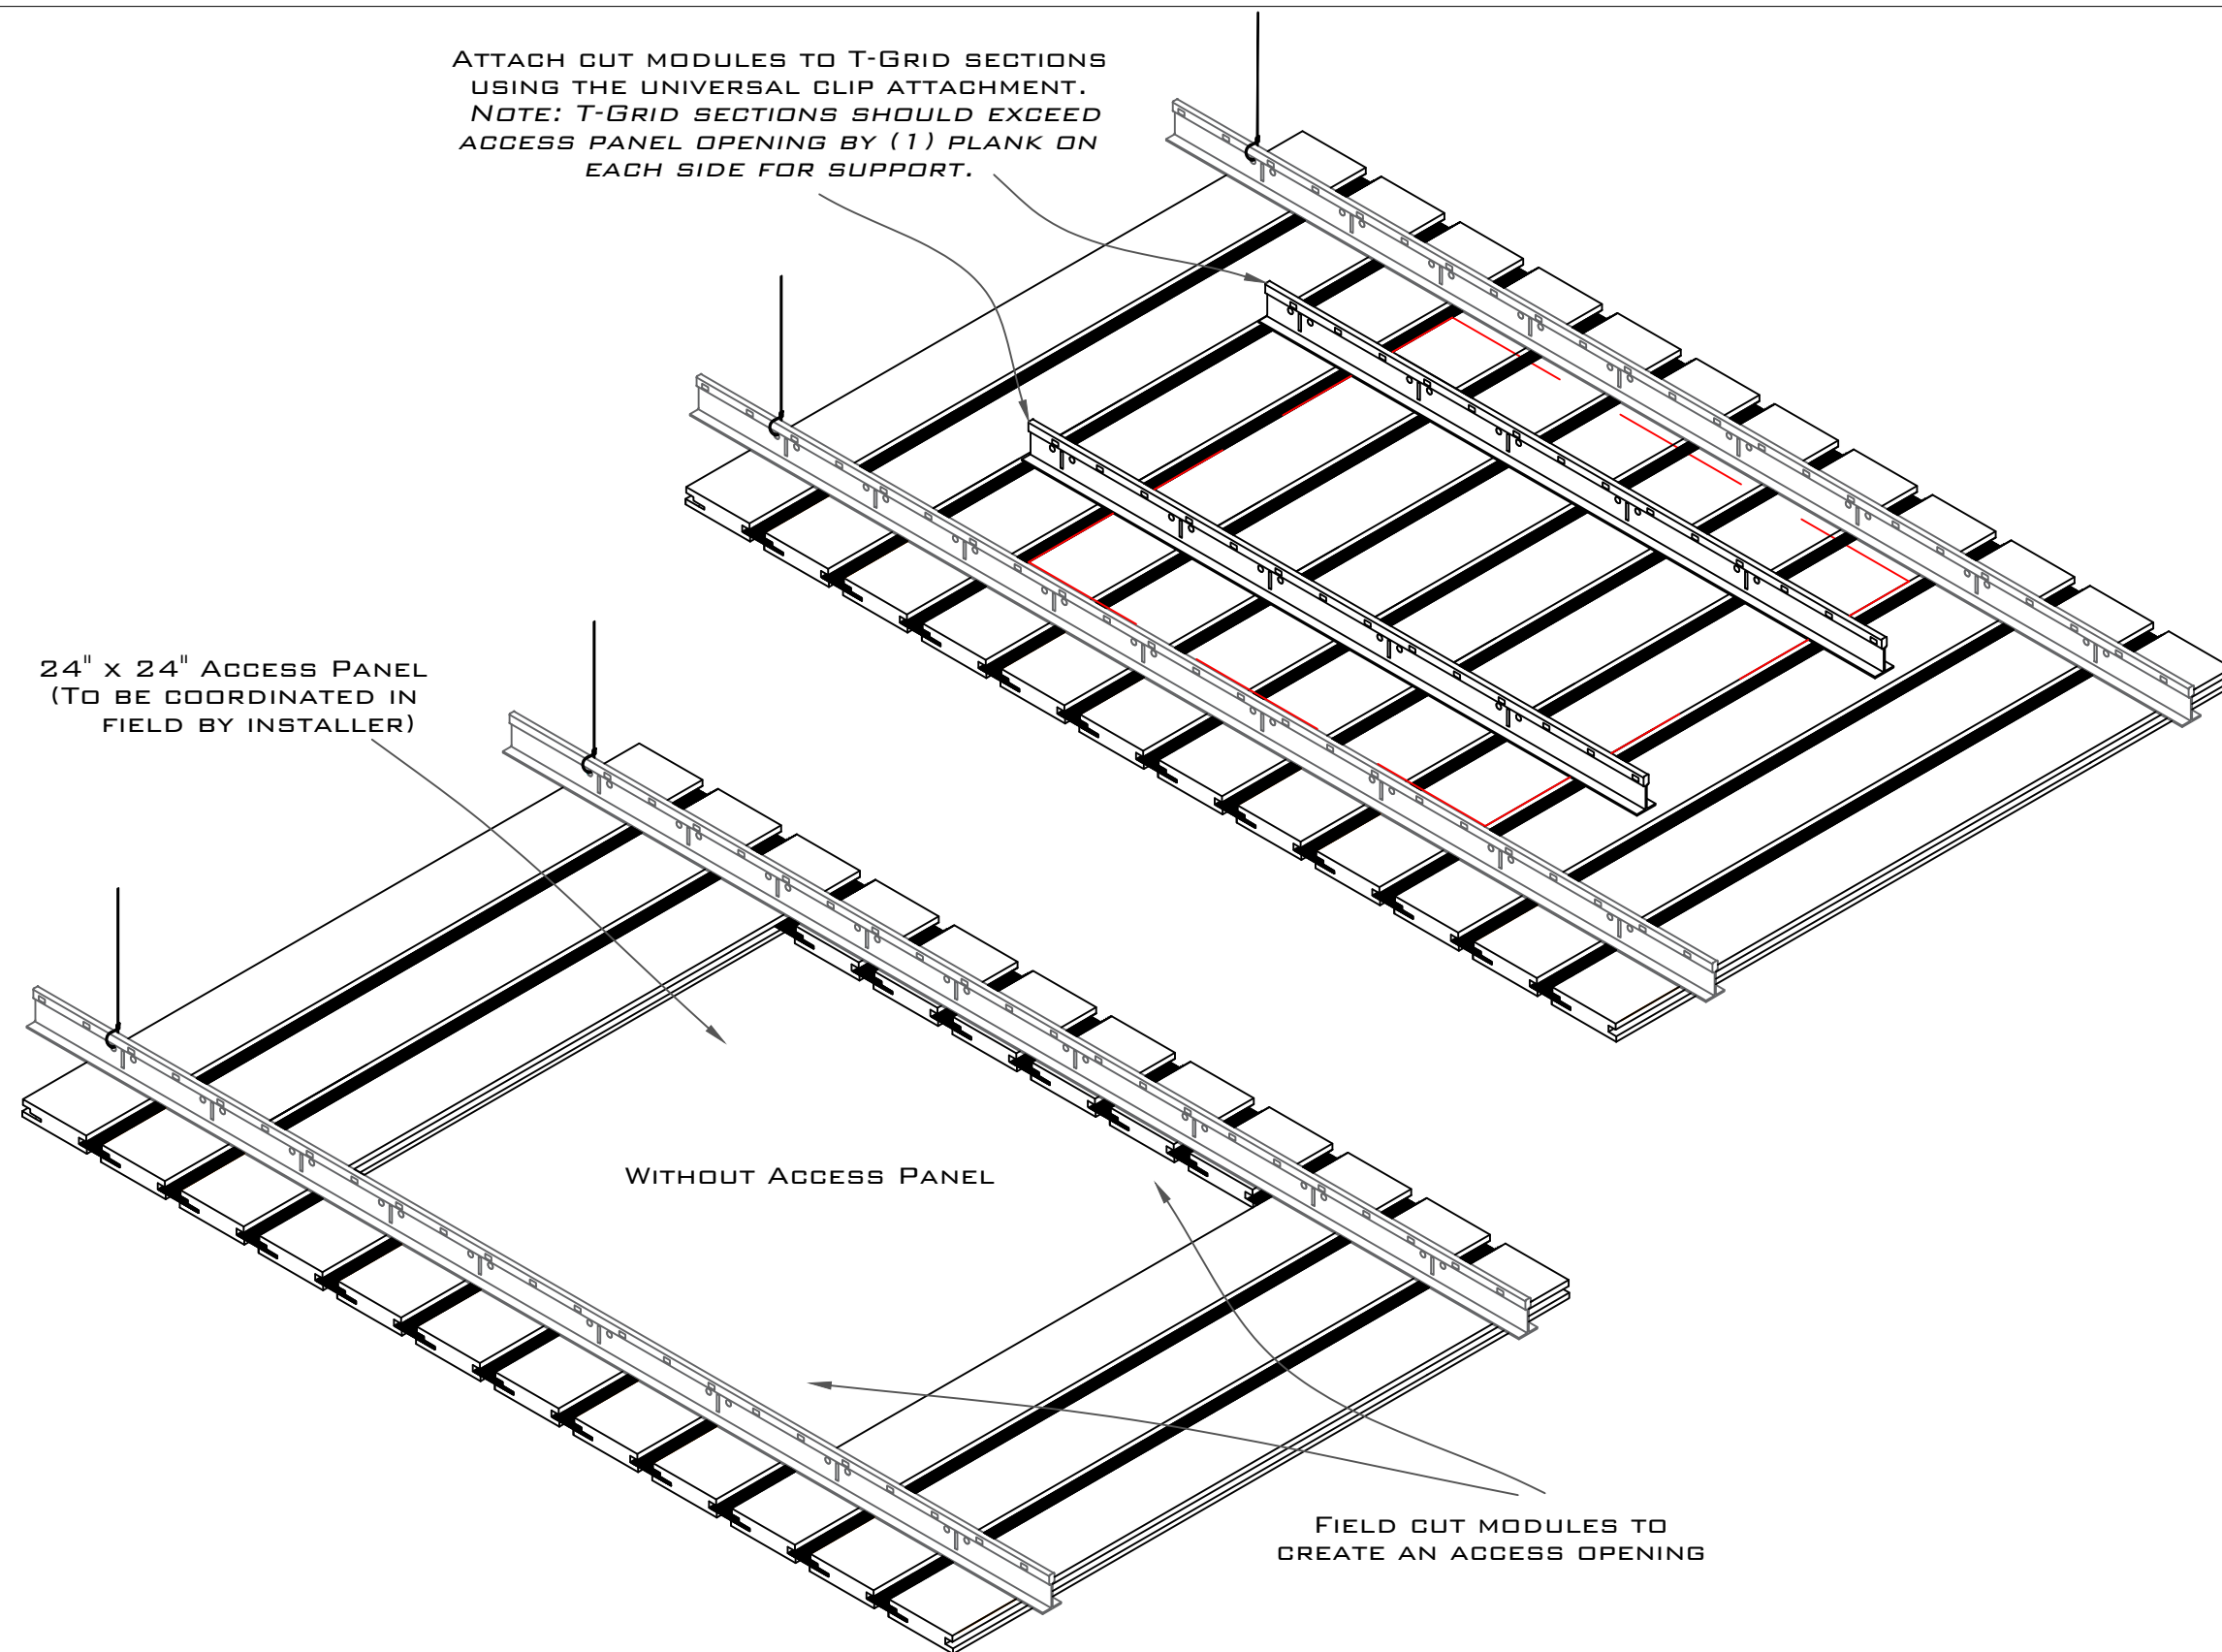


1.5 Standard Access Panel


Supplemental Information 02

Linear Plank Series
PRODUCT SKU: TS-S95

PARAMOUNT
CREATING EXQUISITE WOODWORK SINCE 1984

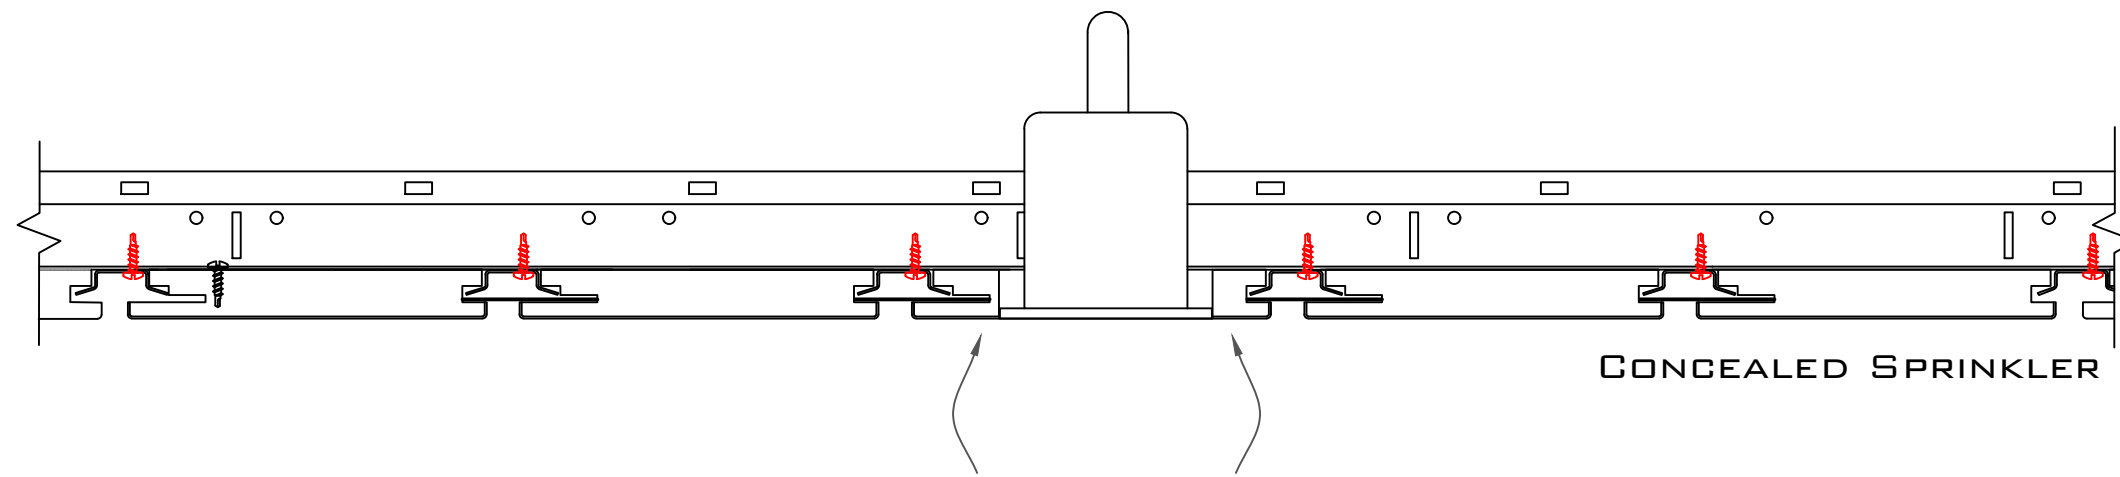

SPRINKLER ACCESS
HOLES FIELD CUT IN
CENTER OF MODULES

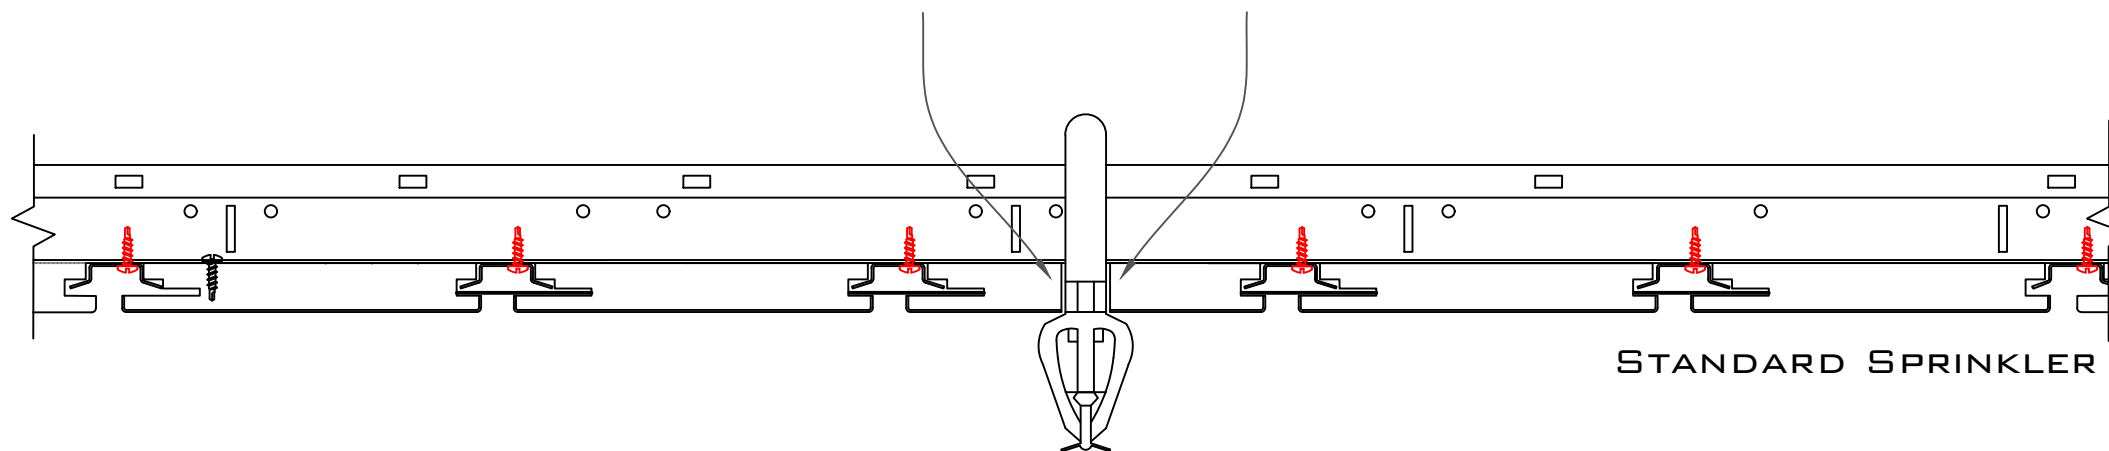


SPRINKLERS AND
ACCESSORIES ARE NOT
SUPPLIED BY PARAMOUNT

1.6 Standard Sprinkler Detail

Supplemental Information 03

Linear Plank Series
PRODUCT SKU: TS-S95

PARAMOUNT
CREATING EXQUISITE WOODWORK SINCE 1984

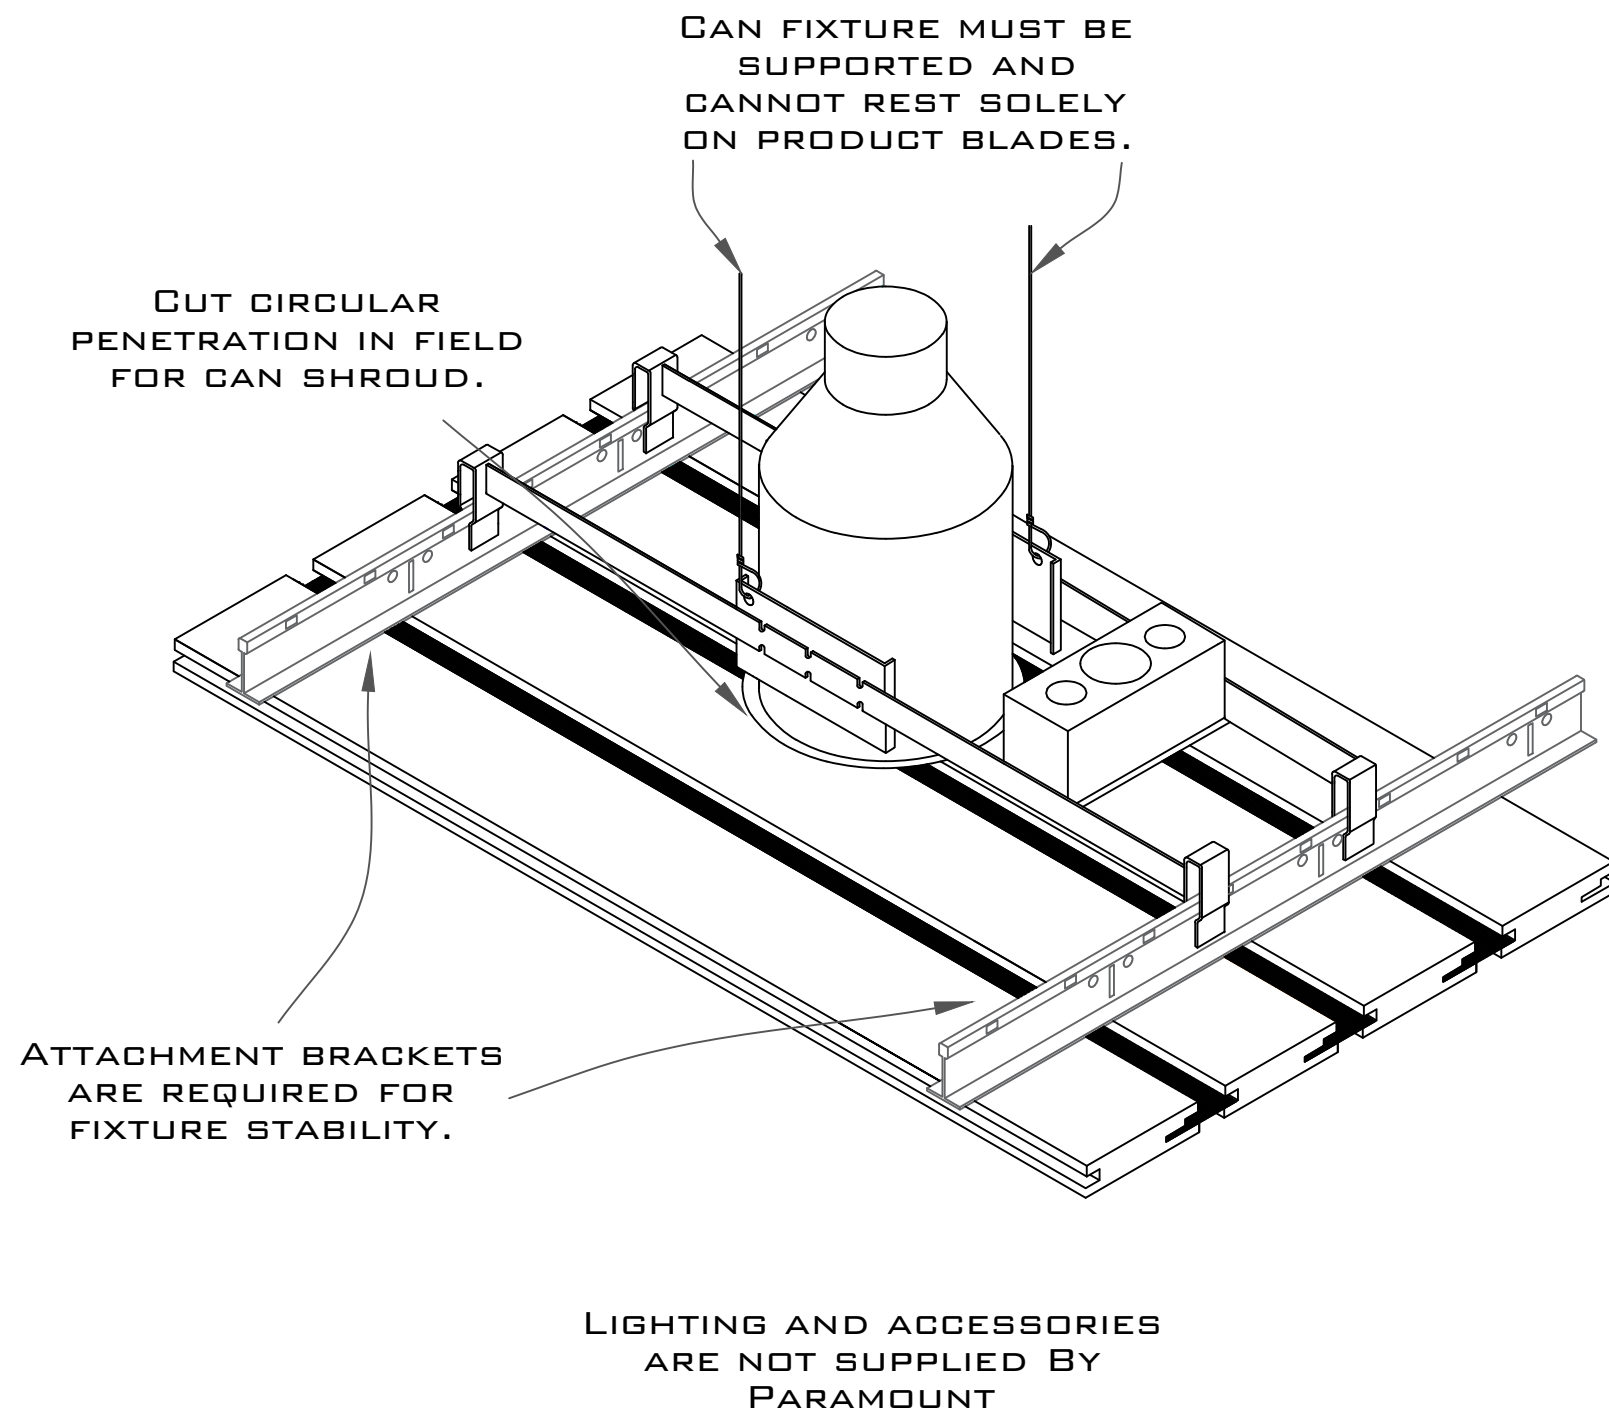


1.7 Standard Can Light Installation

Supplemental Information 04

Linear Plank Series
PRODUCT SKU: TS-S95

PARAMOUNT
CREATING EXQUISITE WOODWORK SINCE 1984

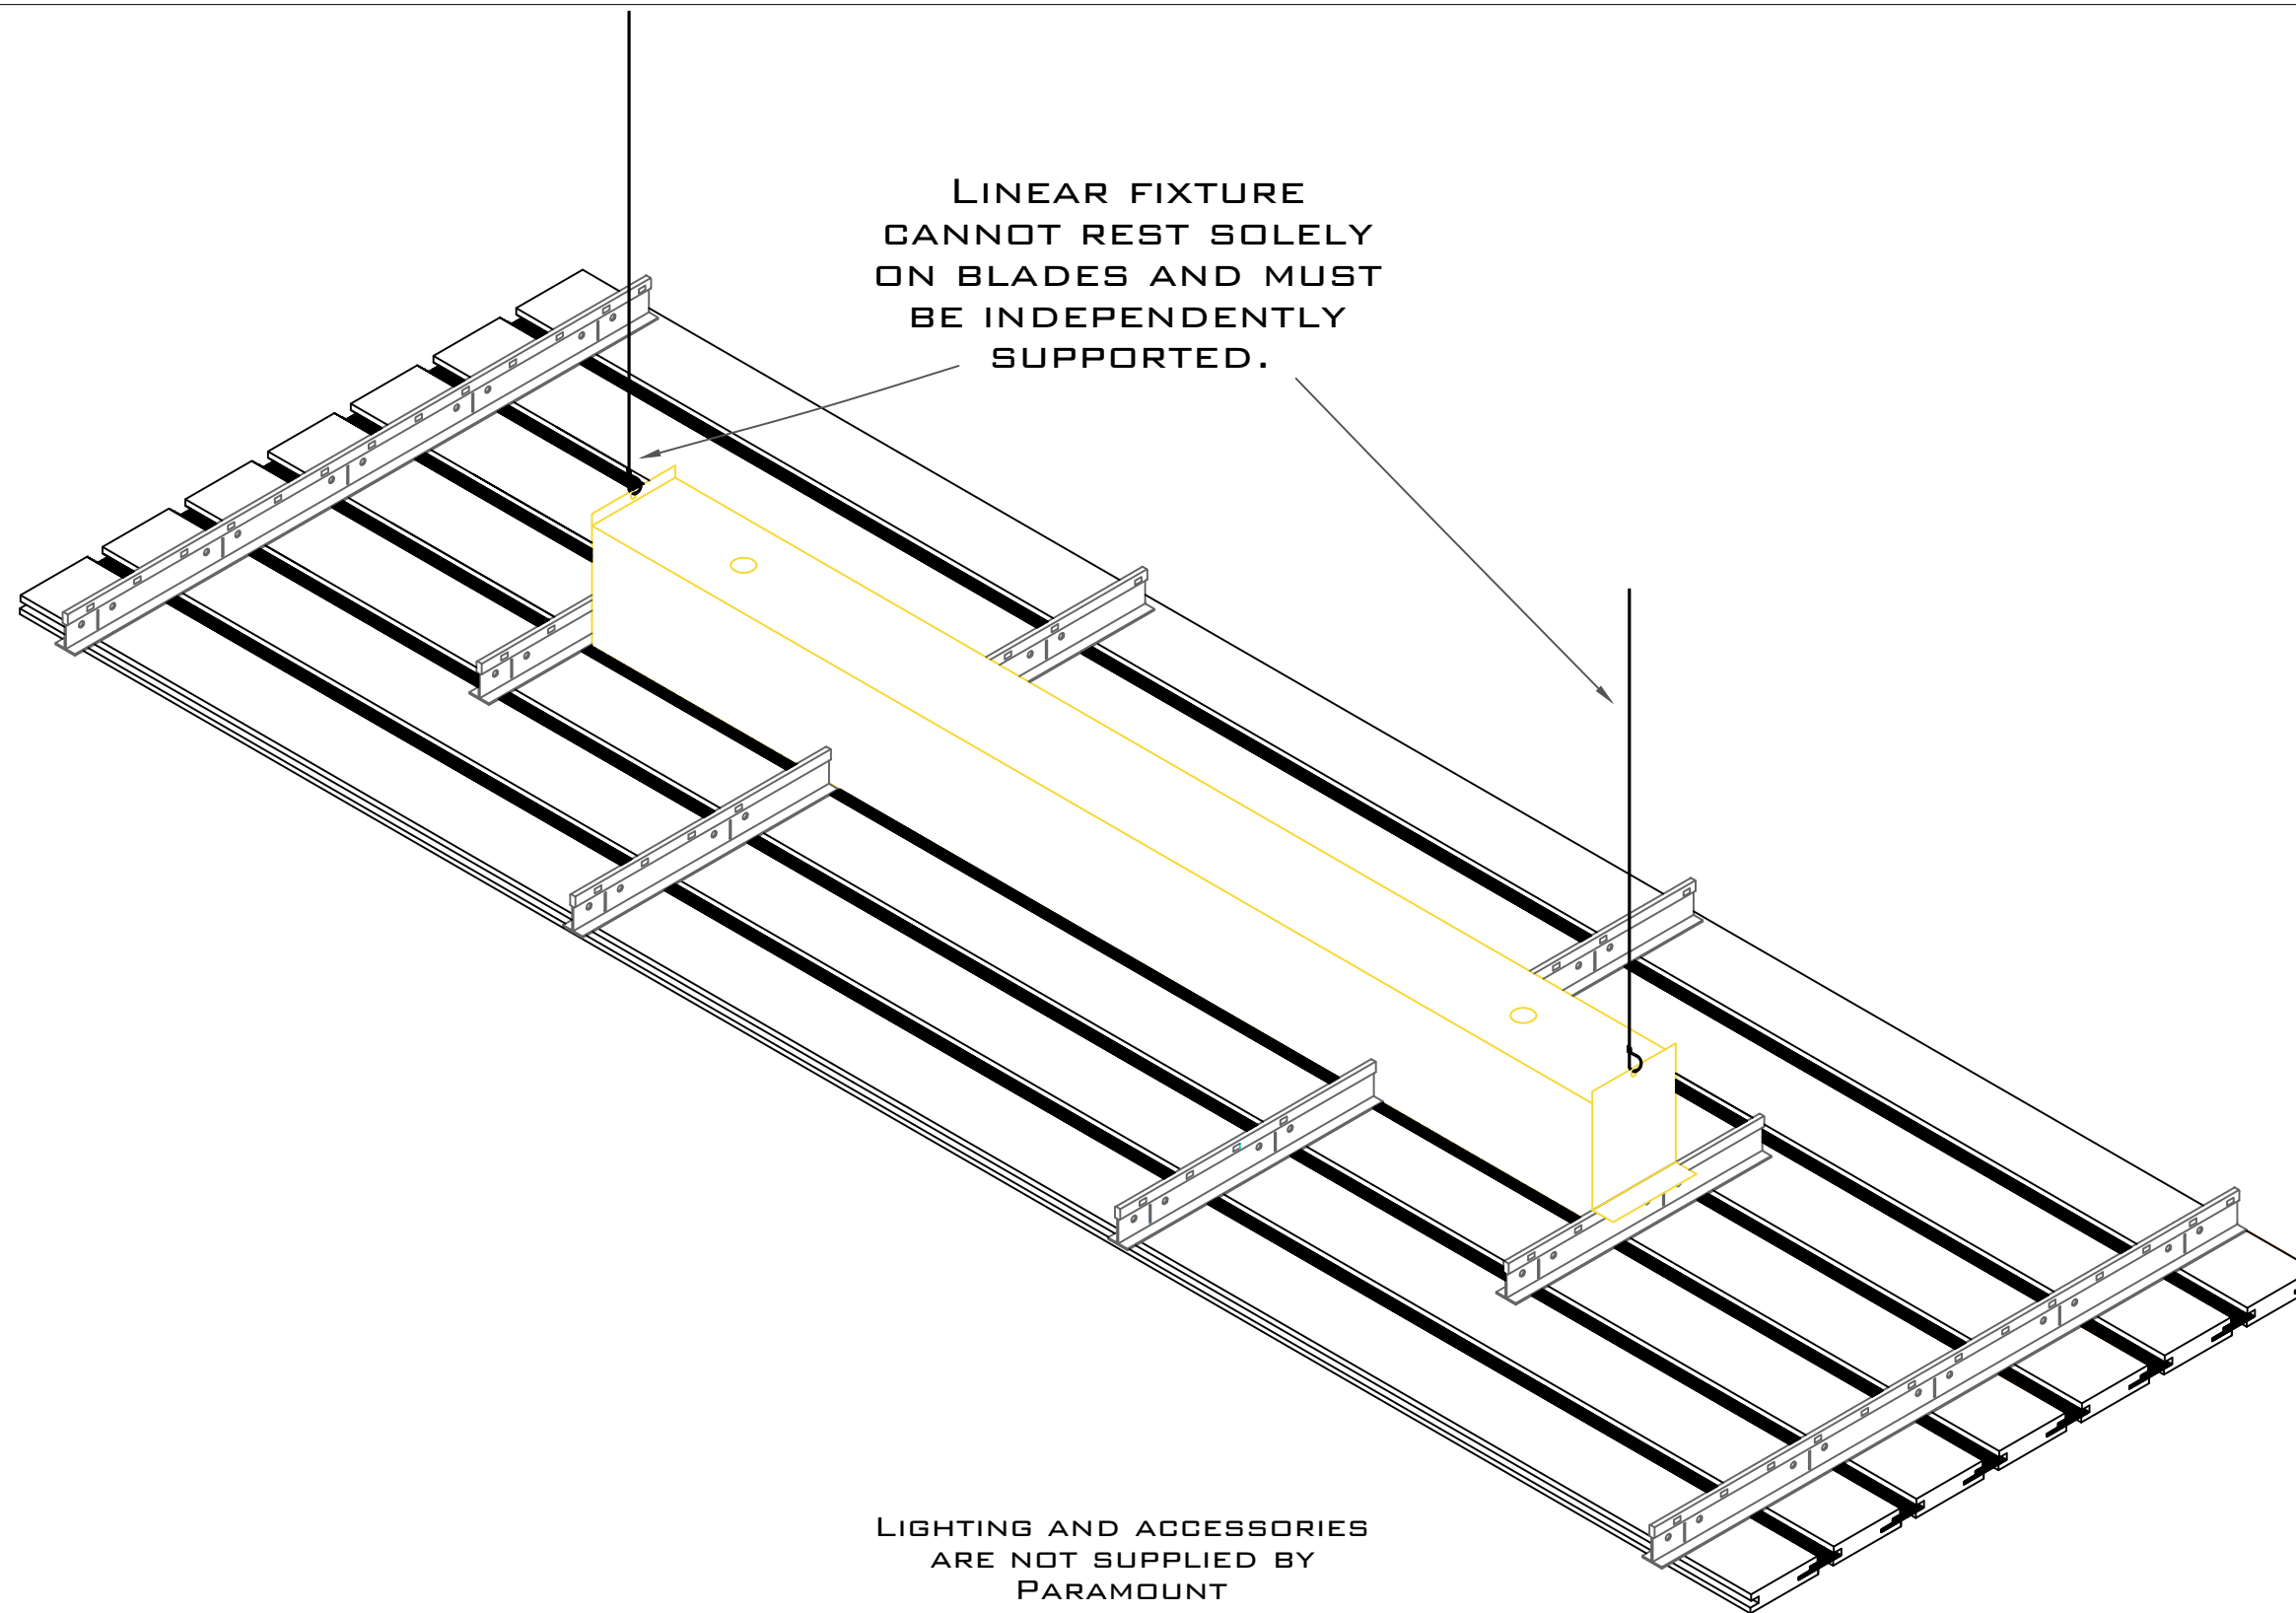

LINEAR FIXTURE
CANNOT REST SOLELY
ON BLADES AND MUST
BE INDEPENDENTLY
SUPPORTED.

LIGHTING AND ACCESSORIES
ARE NOT SUPPLIED BY
PARAMOUNT

1.8 Standard Linear Light Installation

Supplemental Information 05

Linear Plank Series
PRODUCT SKU: TS-S95

PARAMOUNT
CREATING EXQUISITE WOODWORK SINCE 1984