



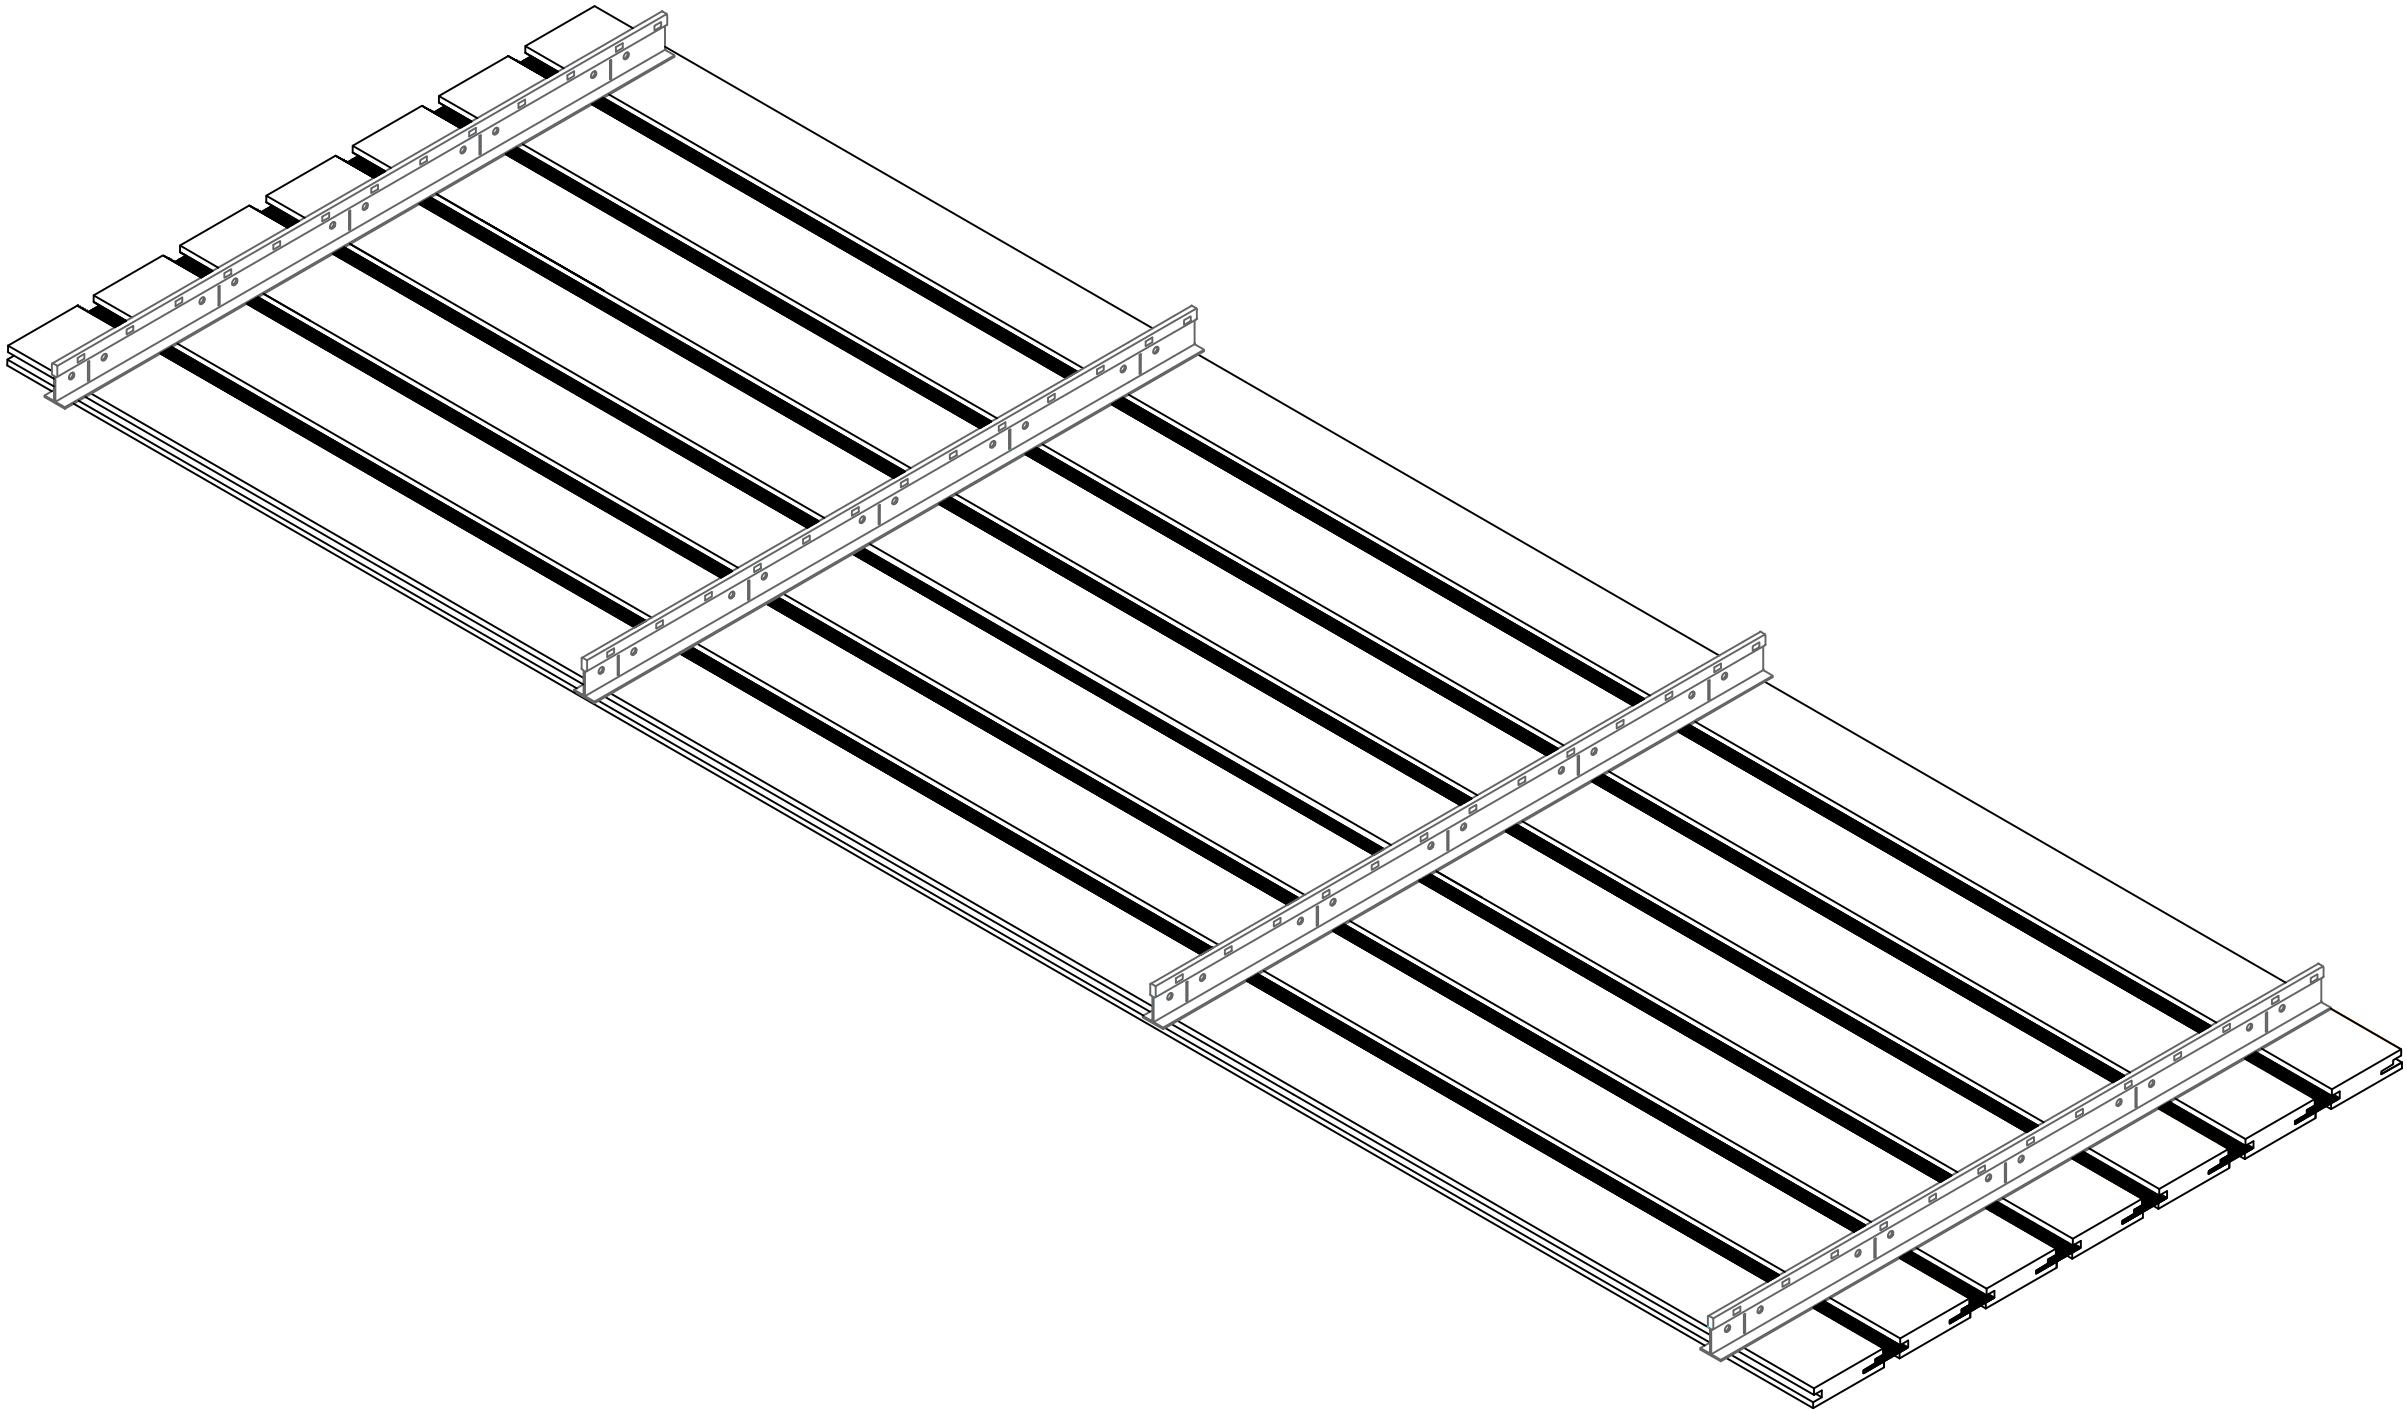


PROJECT:YOUR PROJECT NAME	MATERIAL: VENEER ON MDF	PRODUCT DIMENSION: 3 ³ / ₄ "x95"
LOCATION:YOUR PROJECT ADDRESS	SPECIES: YOUR SPECIES	PLANK THICKNESS: 3 ³ / ₄ "
SUBMITTAL DATE: XX/XX/XXXX	STAIN:OPTION NOT INCLUDED	PLANK REVEAL: 3 ³ / ₄ "
	FINISH:OPTIONAL FINISH	FELT COLOR:OPTIONAL COLOR

1.1 Isometric

Linear Plank Series
PRODUCT SKU: TS-TT95




PARAMOUNT
CREATING EXQUISITE WOODWORK SINCE 1984

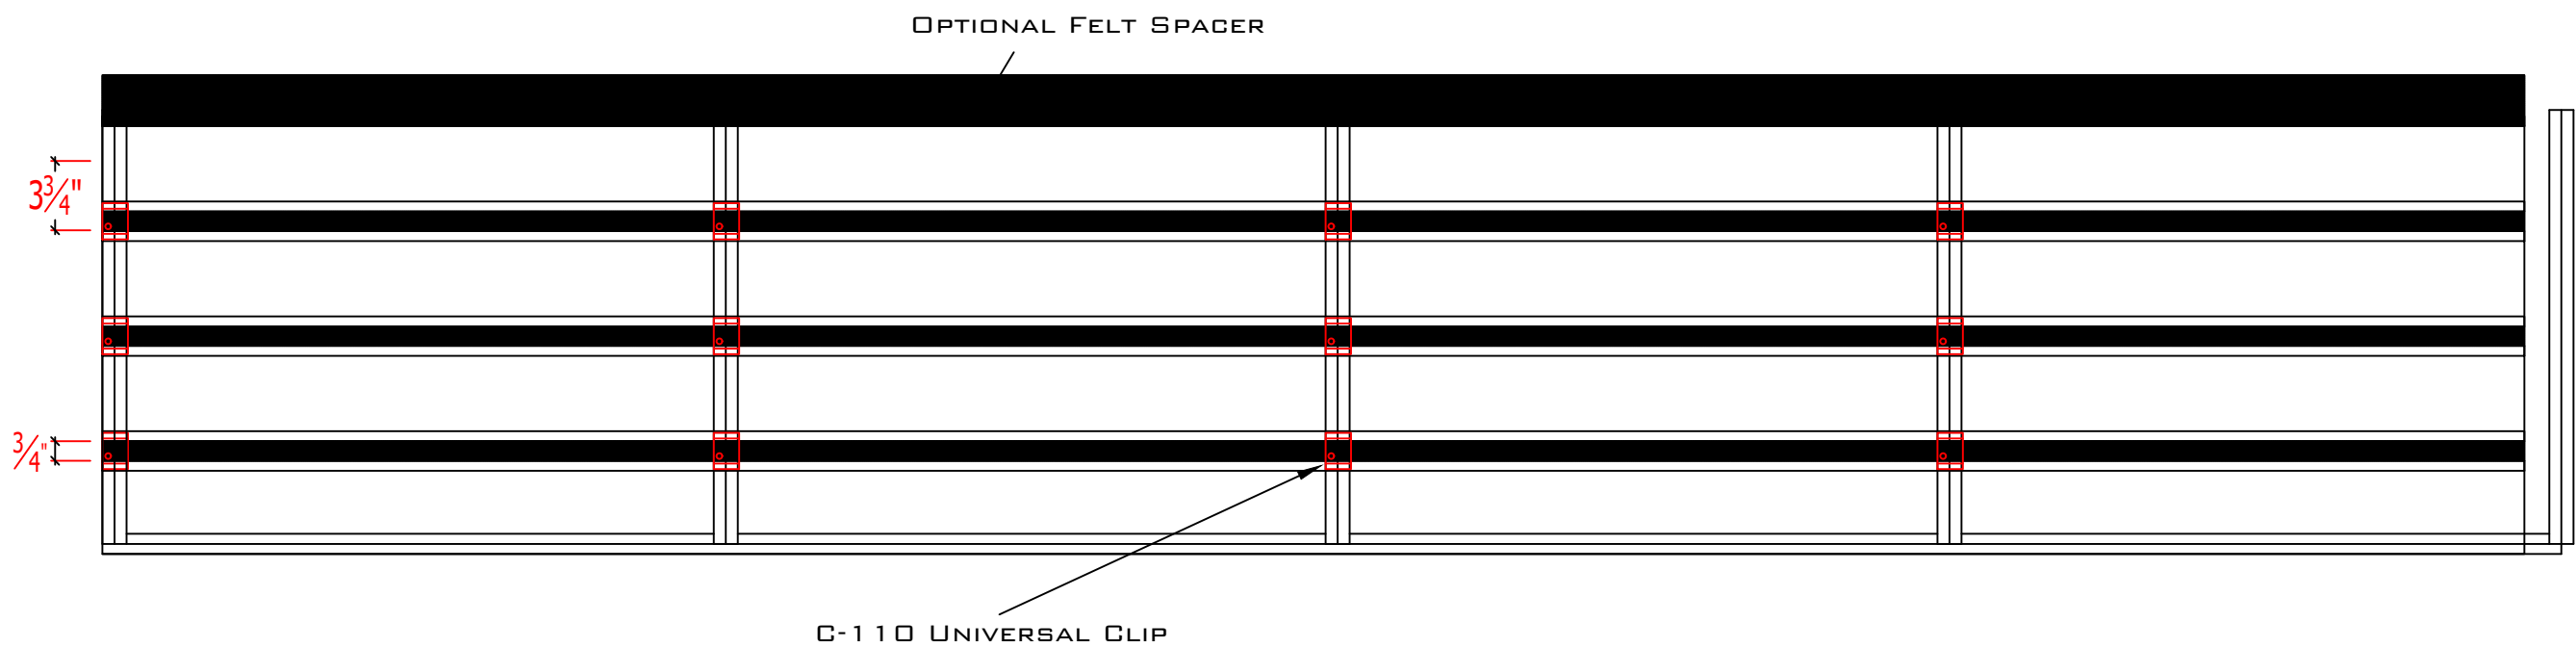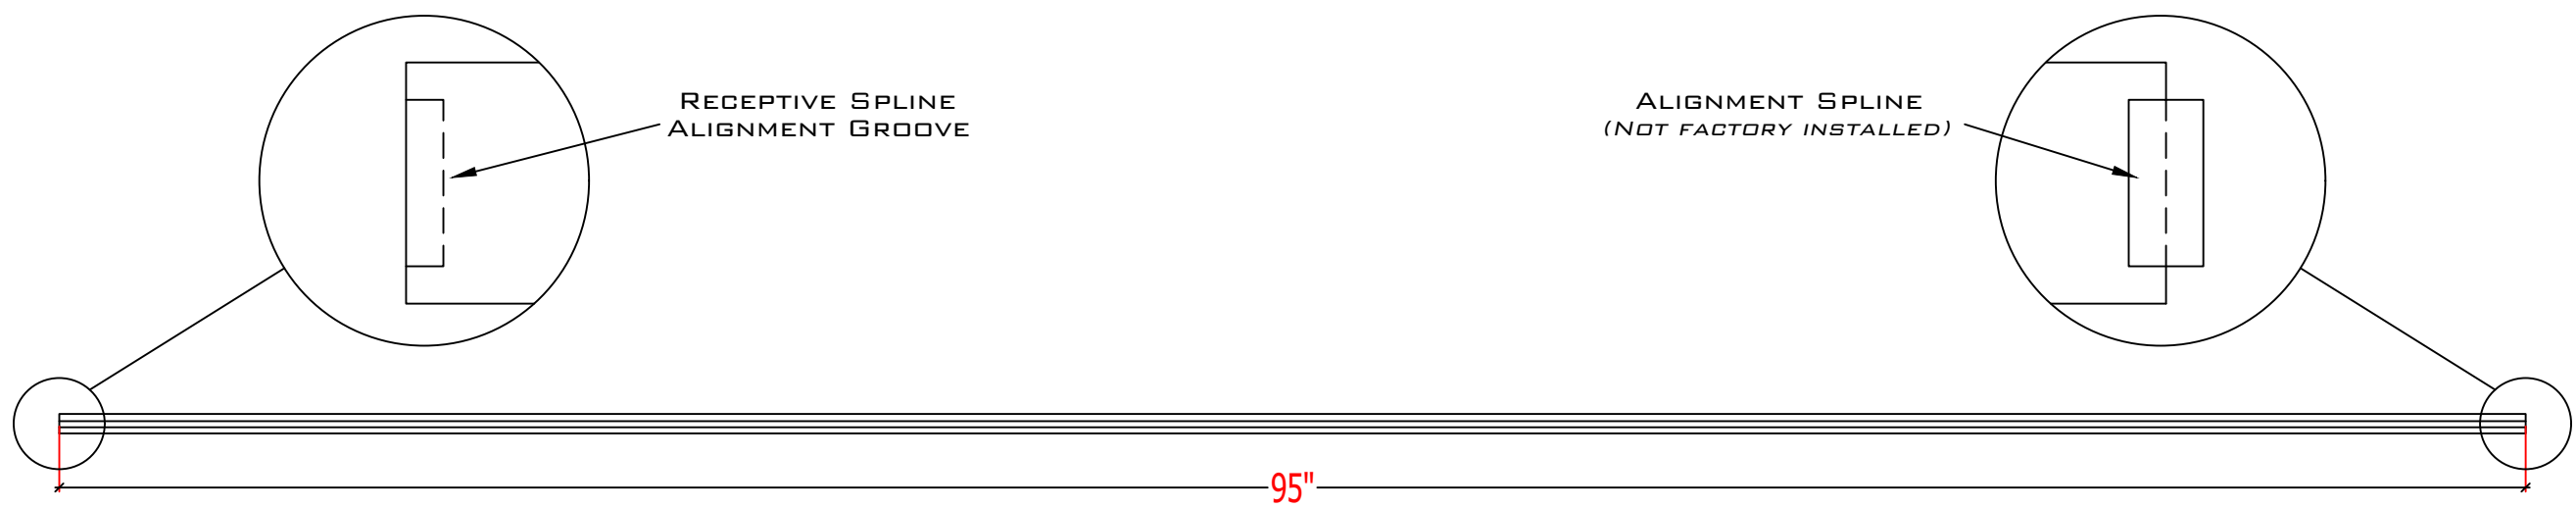


1.2 Clip Configuration

Linear Plank Series
PRODUCT SKU: TS-TT95

PARAMOUNT
CREATING EXQUISITE WOODWORK SINCE 1984

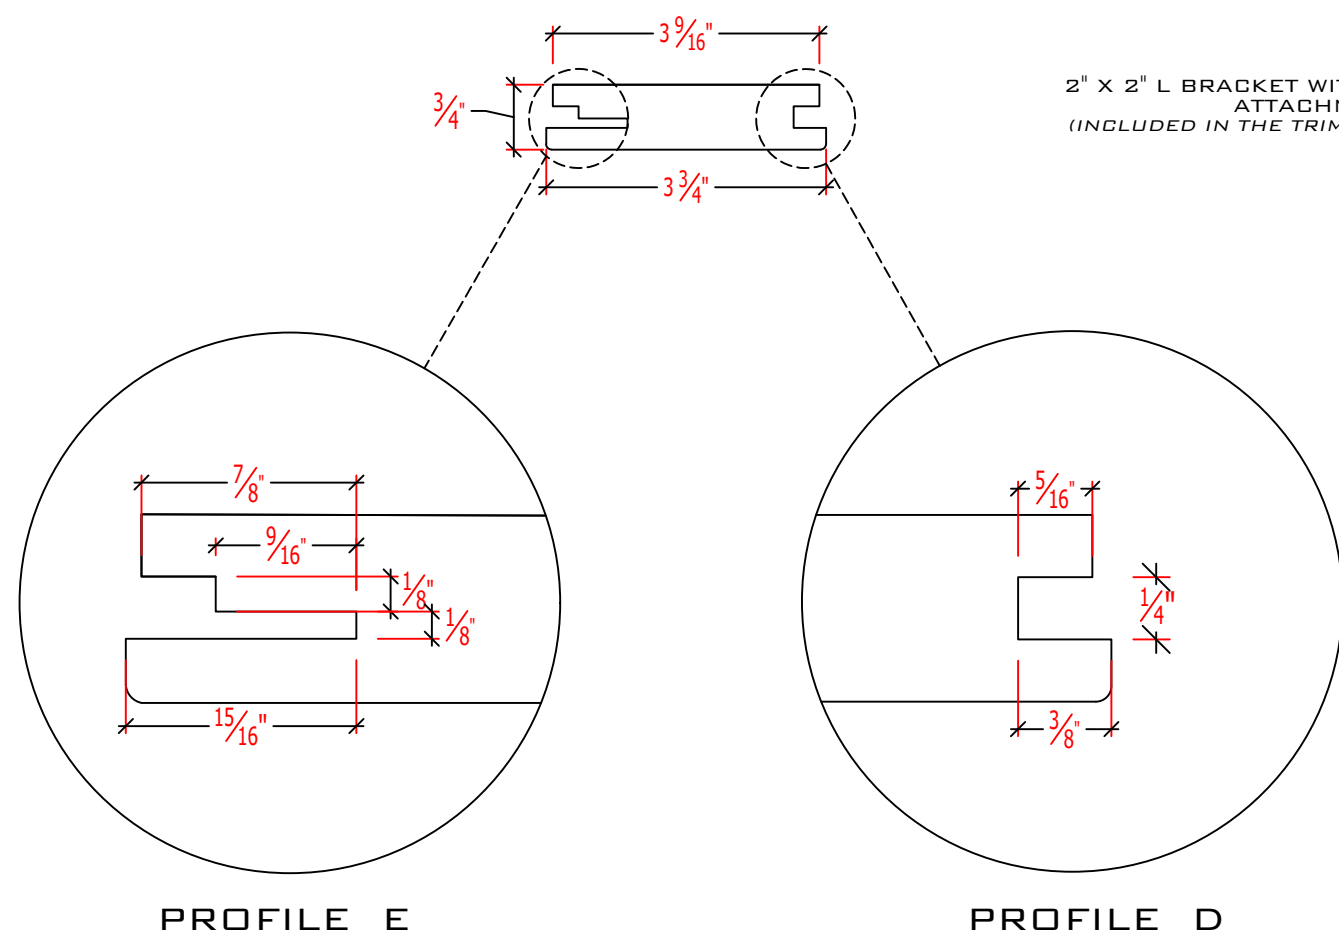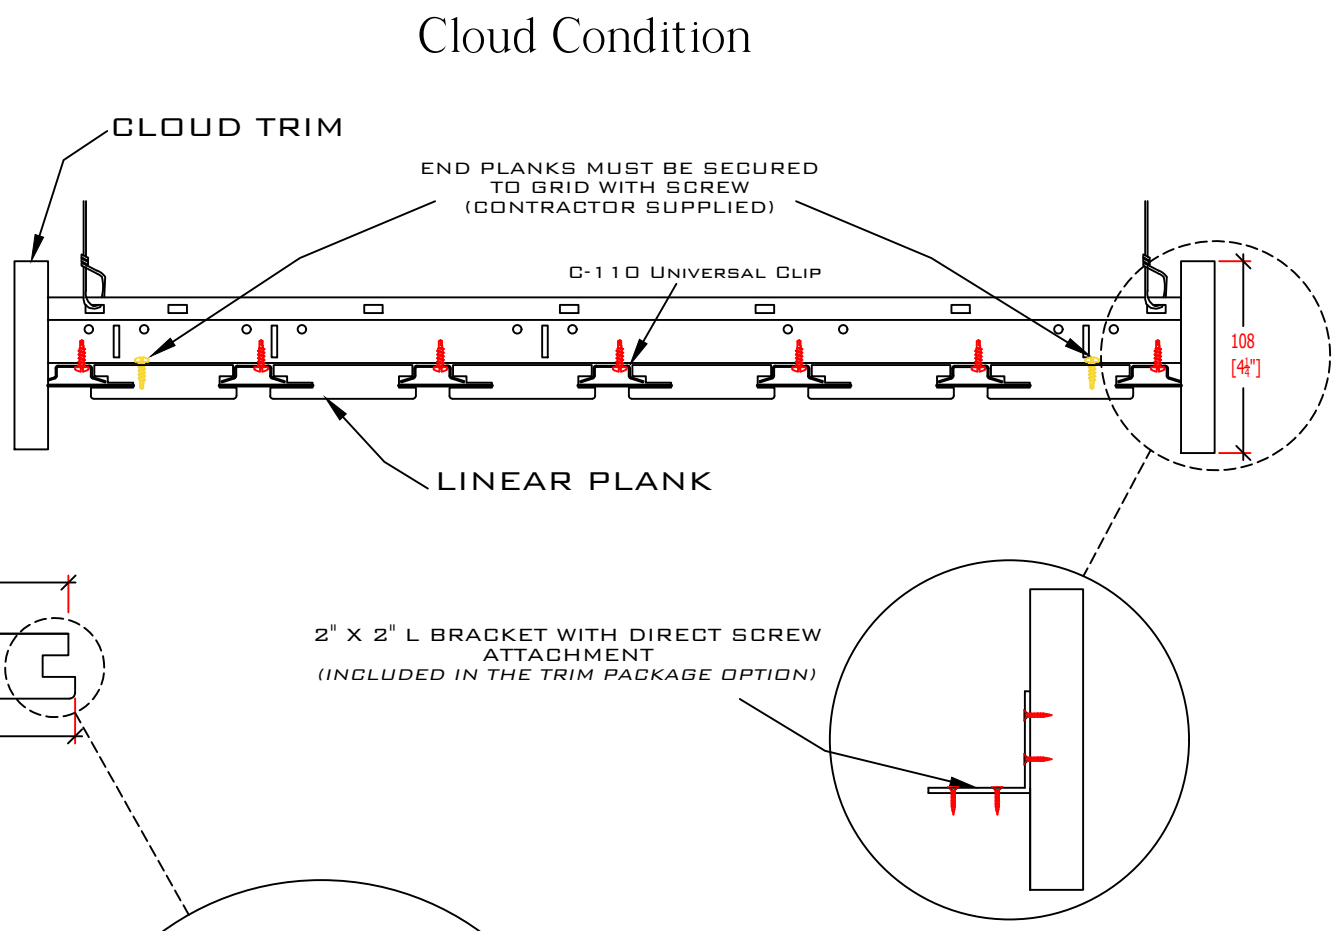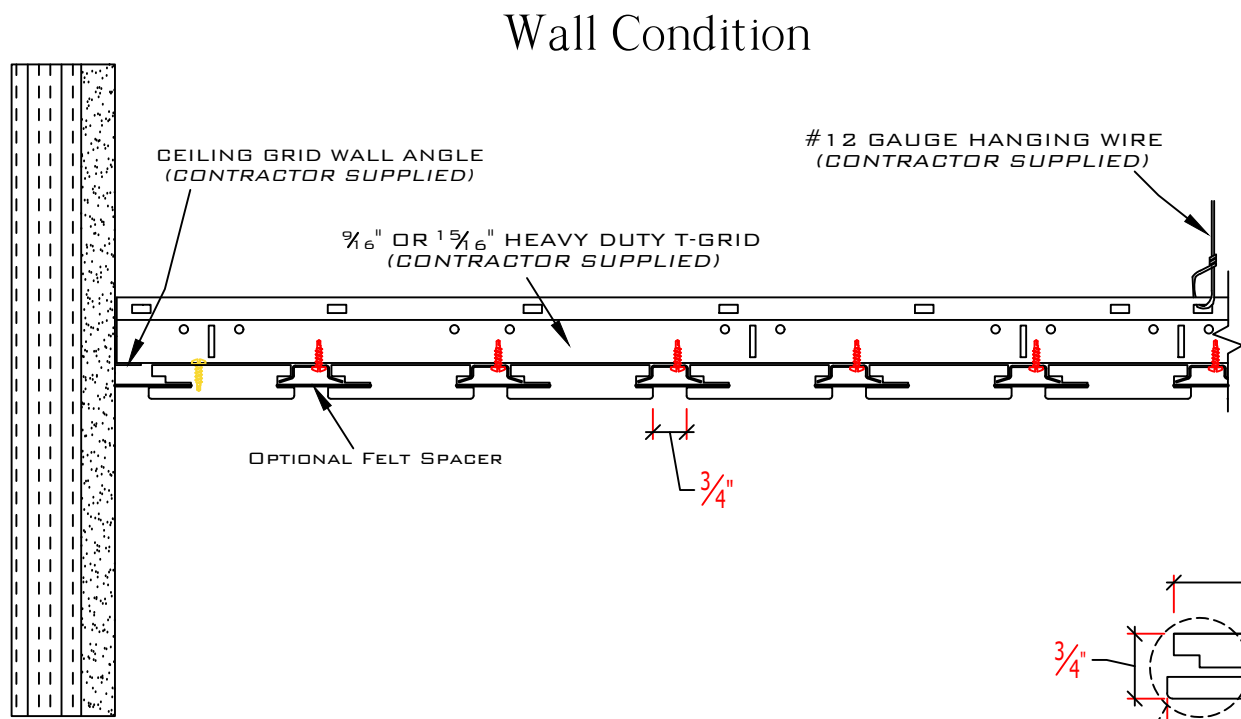

2" X 2" L BRACKET WITH DIRECT SCREW ATTACHMENT (INCLUDED IN THE TRIM PACKAGE OPTION)

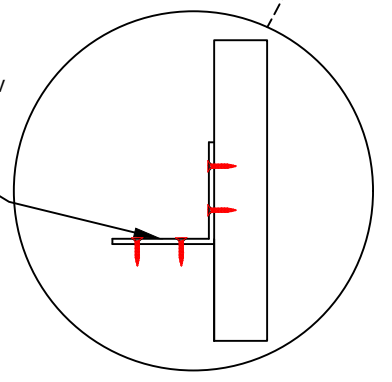

Wall Condition

Cloud Condition




PROFILE E

PROFILE D

1.3 Elevation

Linear Plank Series
PRODUCT SKU: TS-TT95

PARAMOUNT
CREATING EXQUISITE WOODWORK SINCE 1984

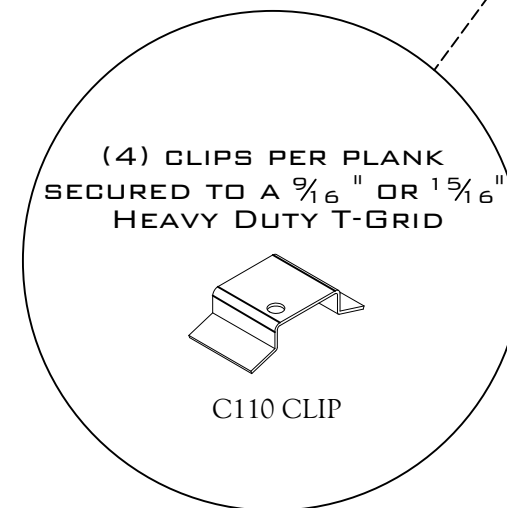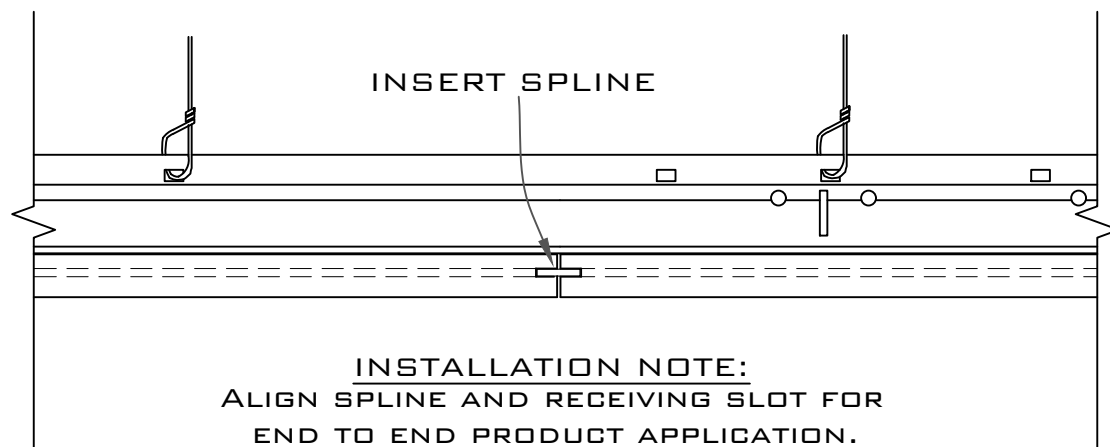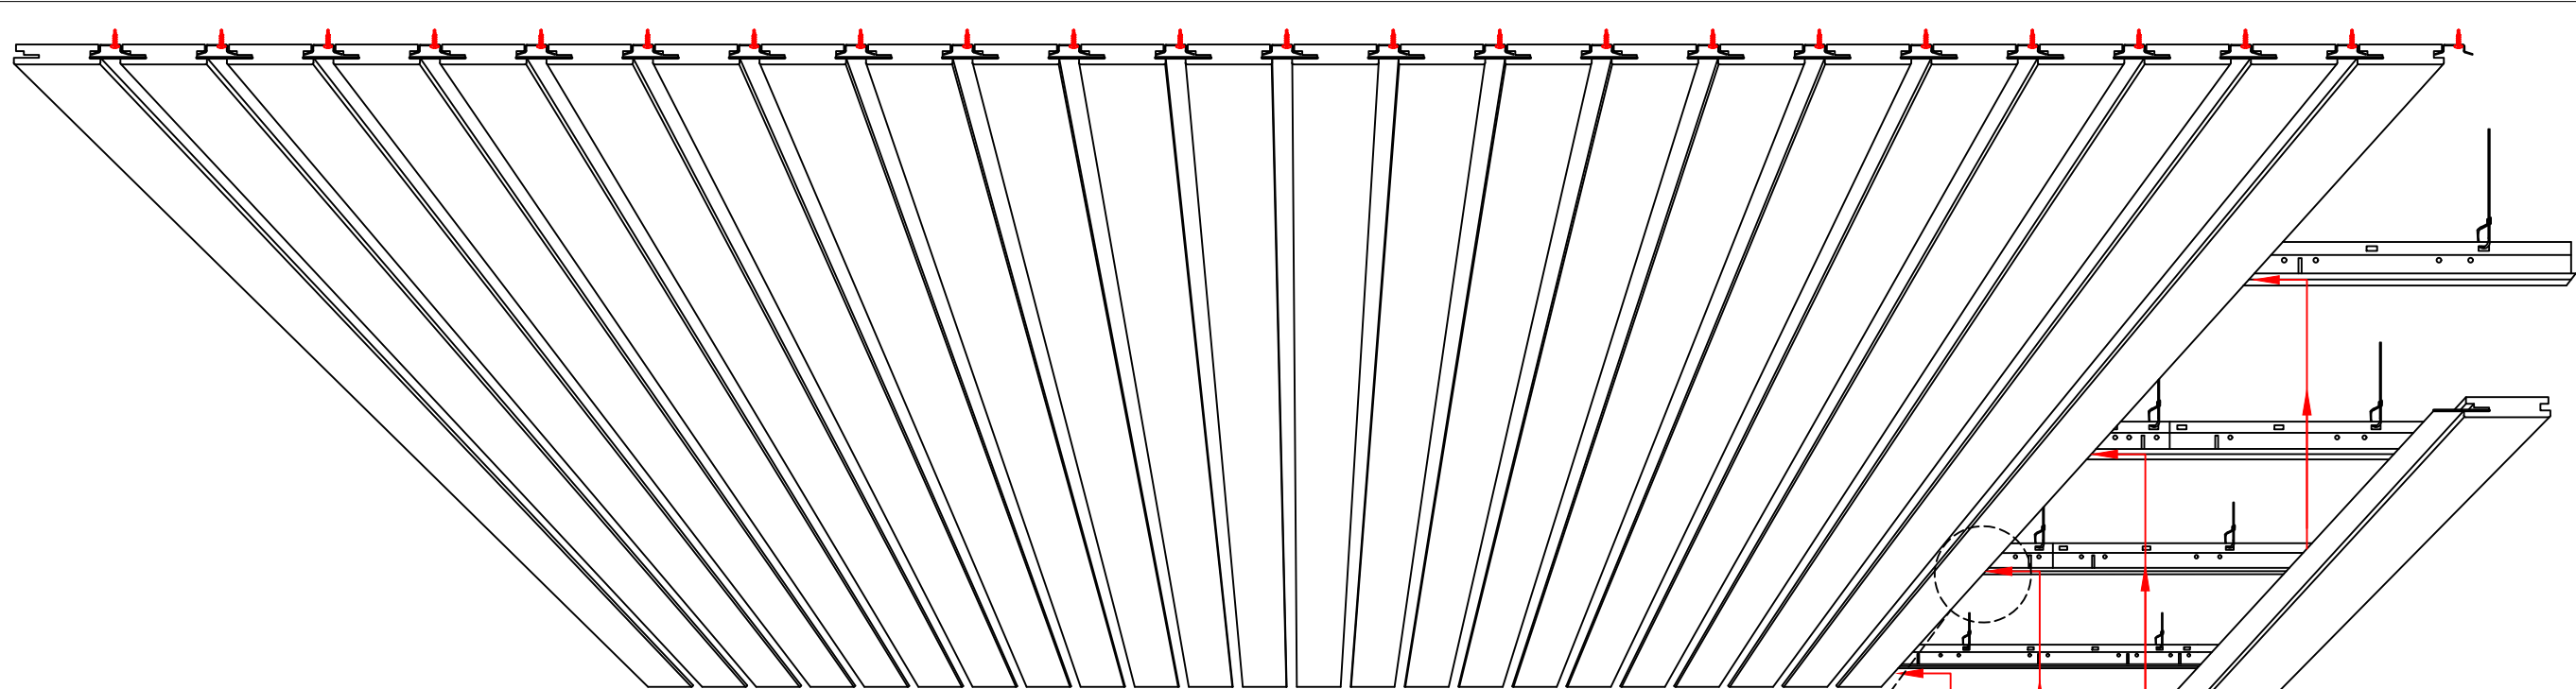


LINEAR PLANK PRODUCT REPRESENTATION.
ACTUAL BLADE WIDTH VARIES.

1.4 Installation

Supplemental Information 01

Linear Plank Series
PRODUCT SKU: TS-TT95

PARAMOUNT
CREATING EXQUISITE WOODWORK SINCE 1984

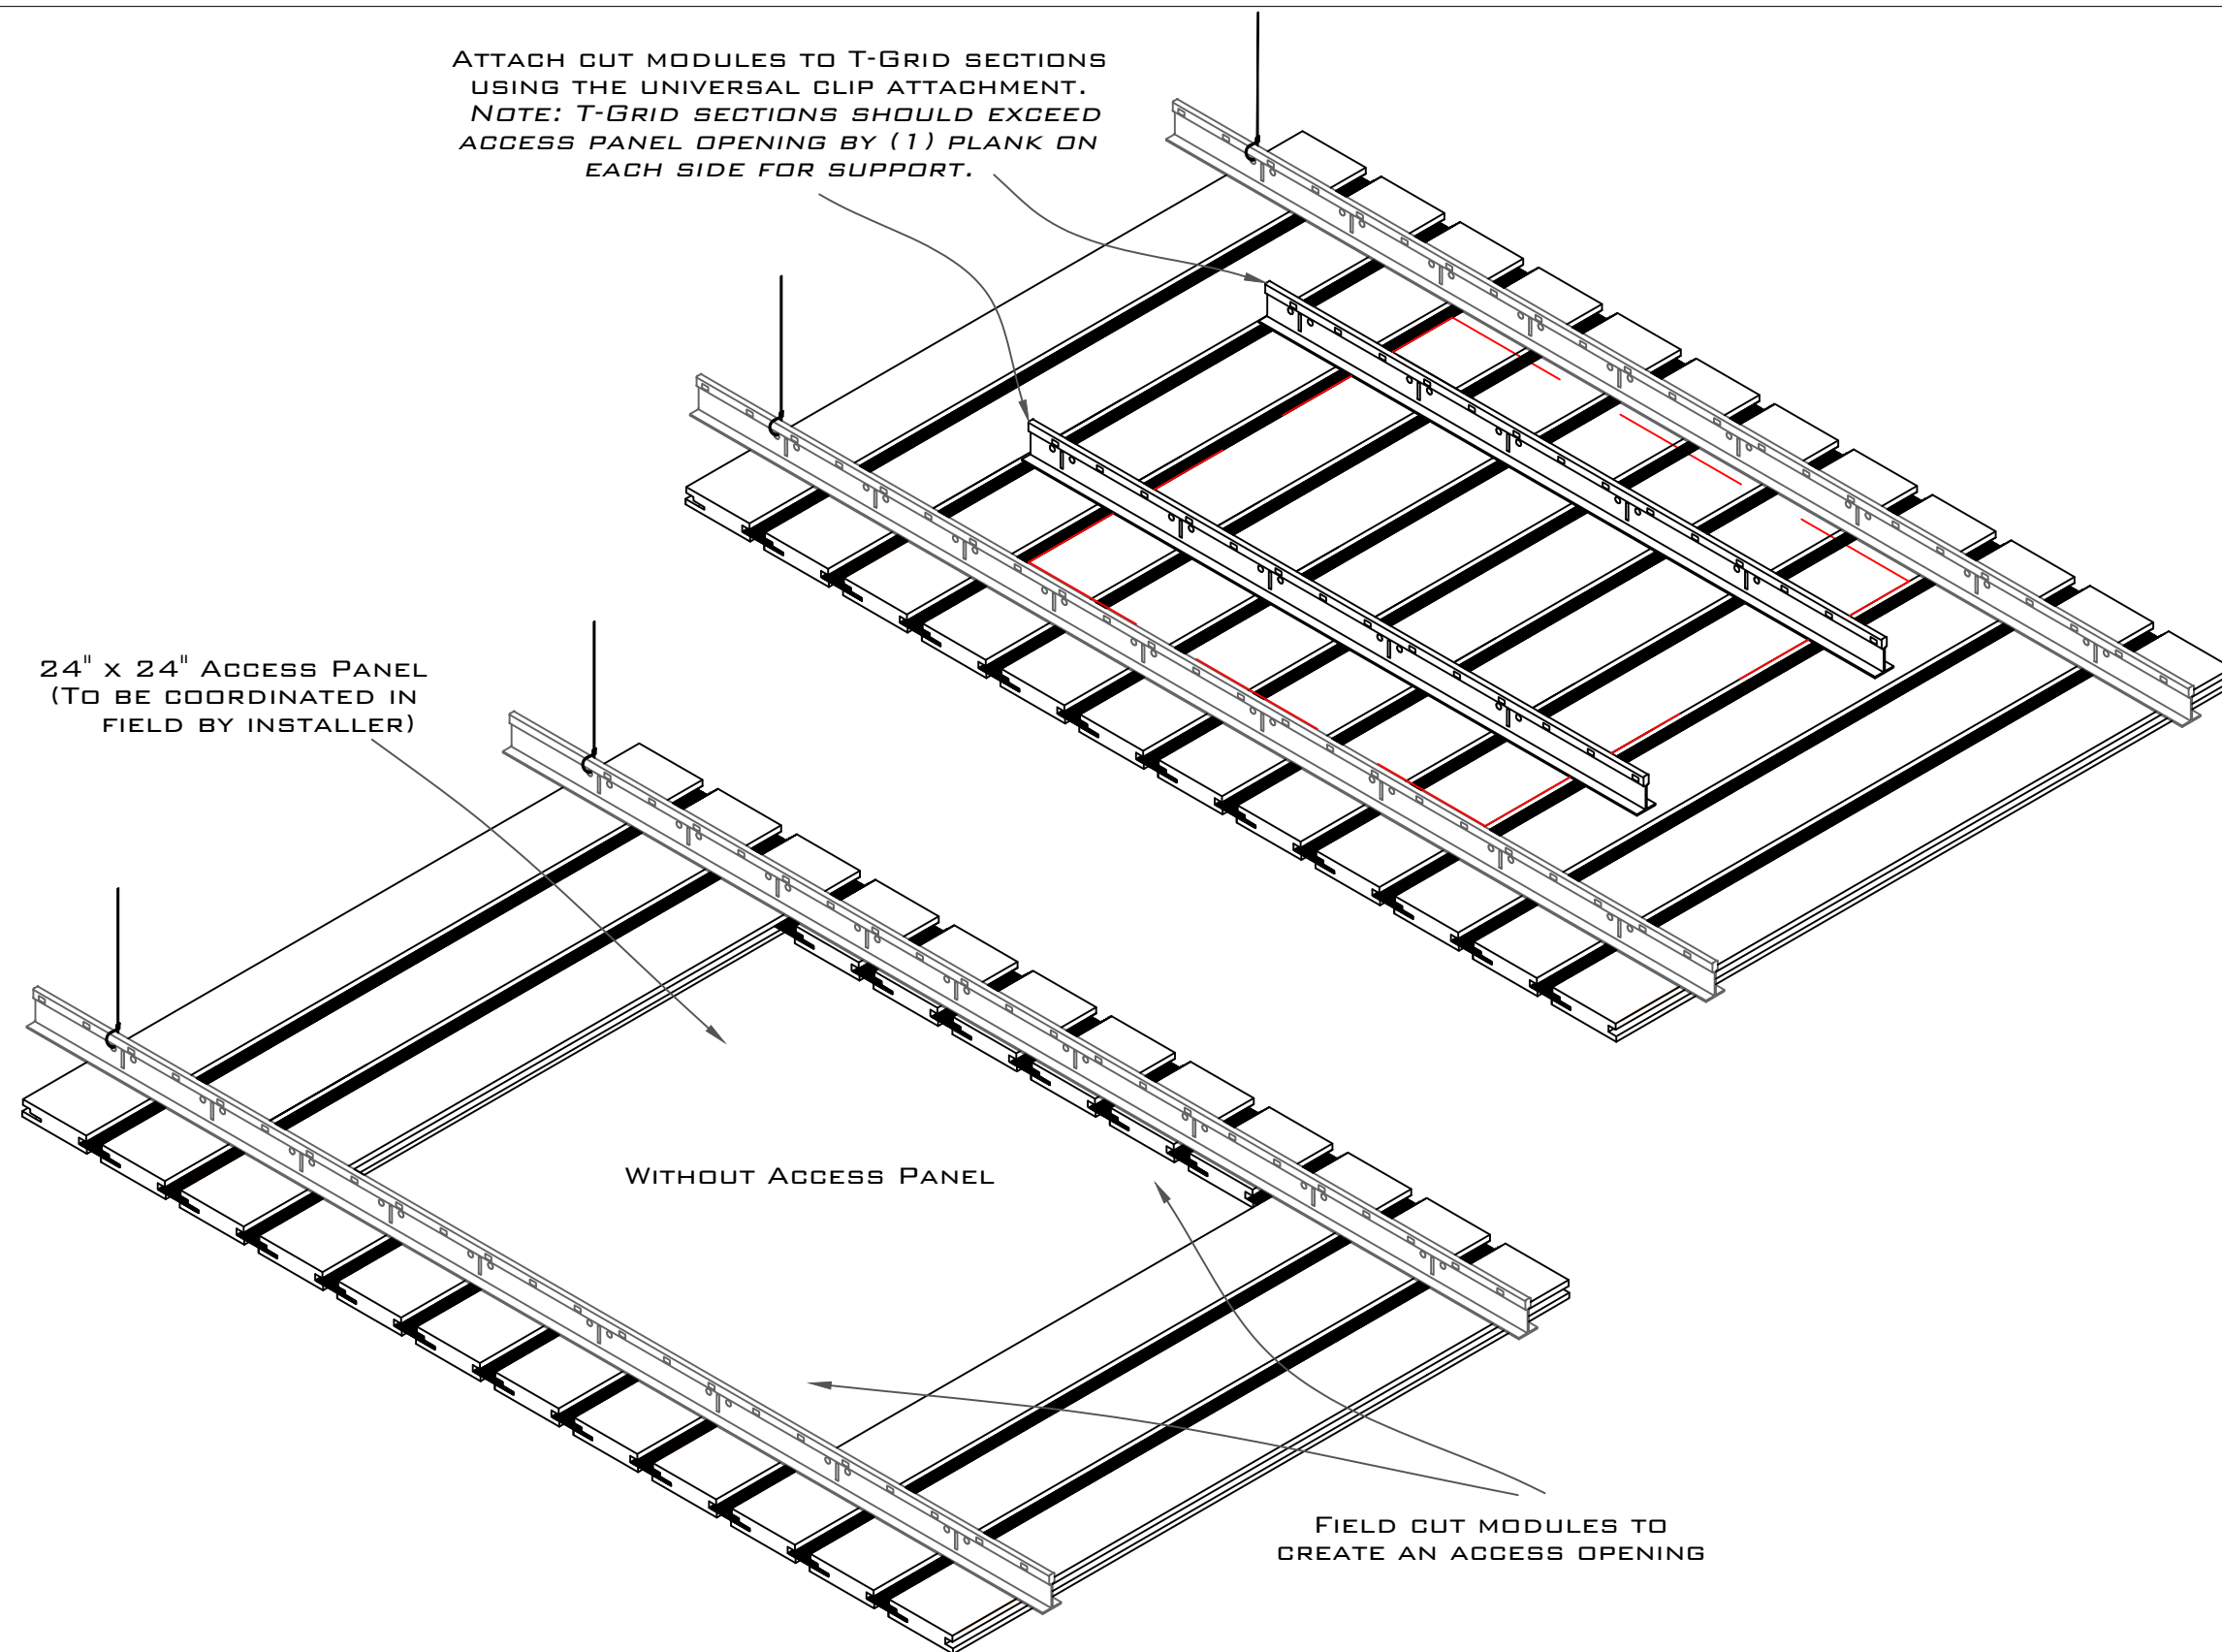


1.5 Standard Access Panel

Supplemental Information 02

Linear Plank Series
PRODUCT SKU: TS-TT95

PARAMOUNT
CREATING EXQUISITE WOODWORK SINCE 1984

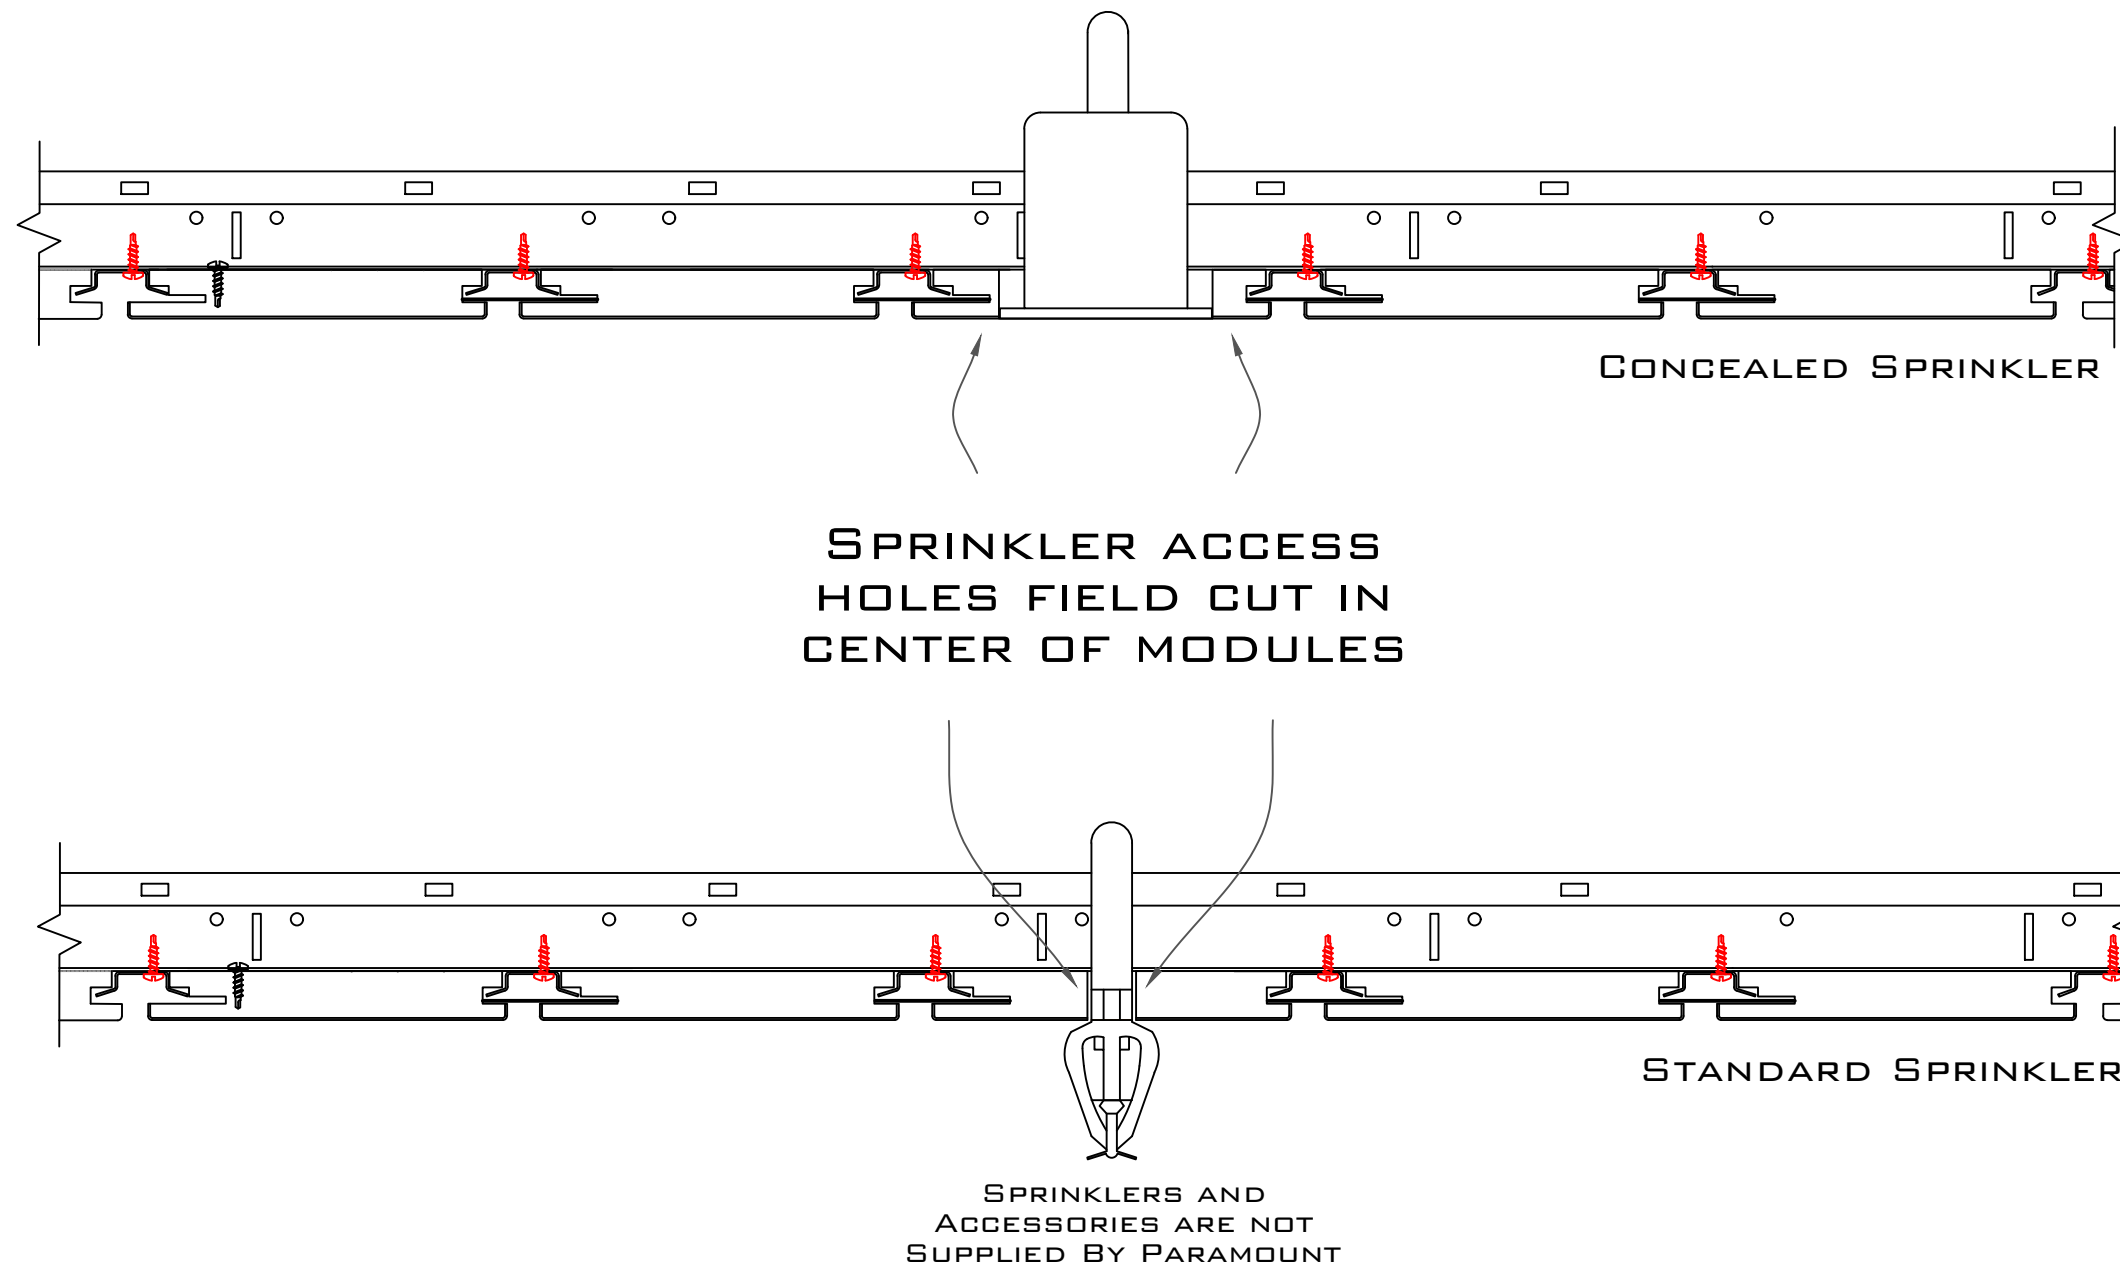


1.6 Standard Sprinkler Detail

Supplemental Information 03

Linear Plank Series
PRODUCT SKU: TS-TT95

PARAMOUNT
CREATING EXQUISITE WOODWORK SINCE 1984

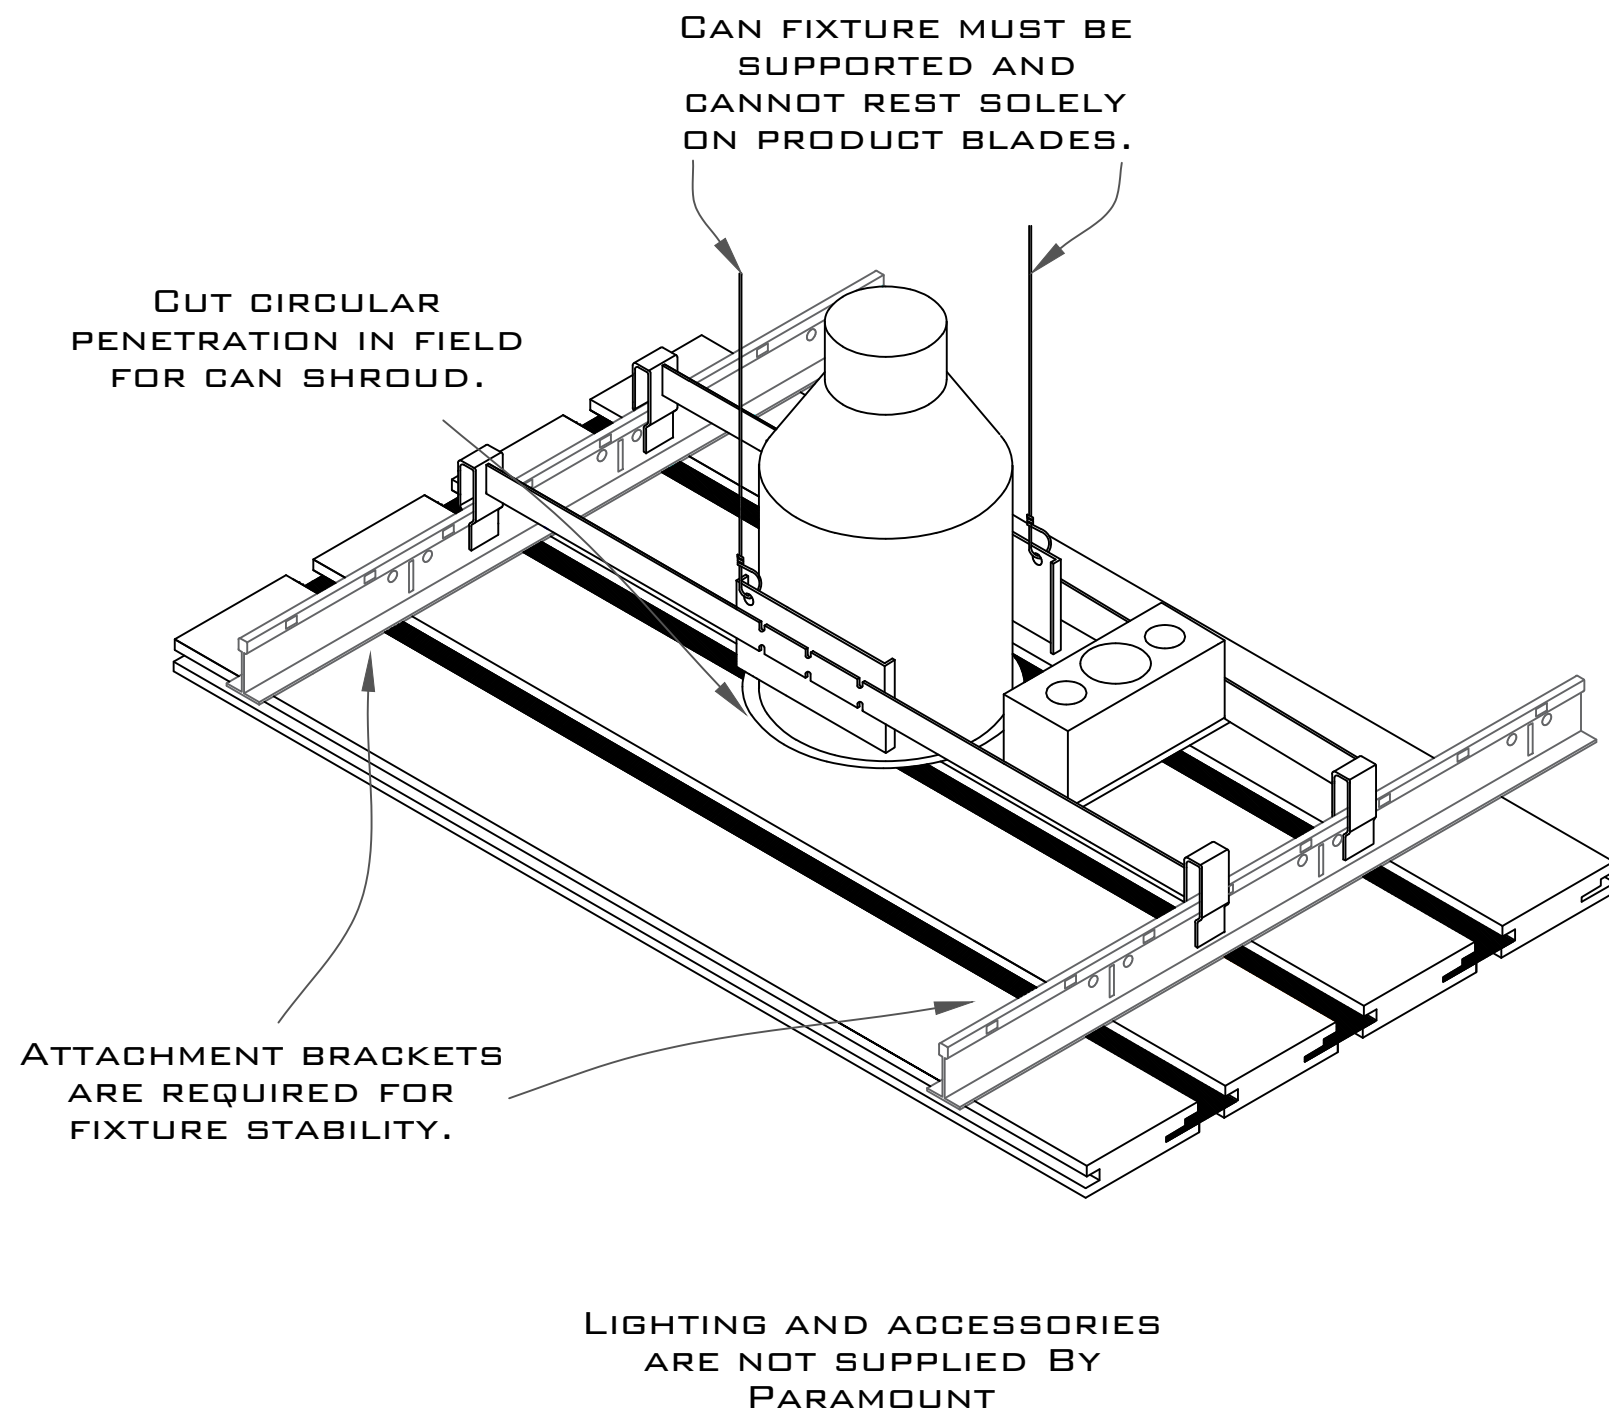


1.7 Standard Can Light Installation

Supplemental Information 04

Linear Plank Series
PRODUCT SKU: TS-TT95

PARAMOUNT
CREATING EXQUISITE WOODWORK SINCE 1984

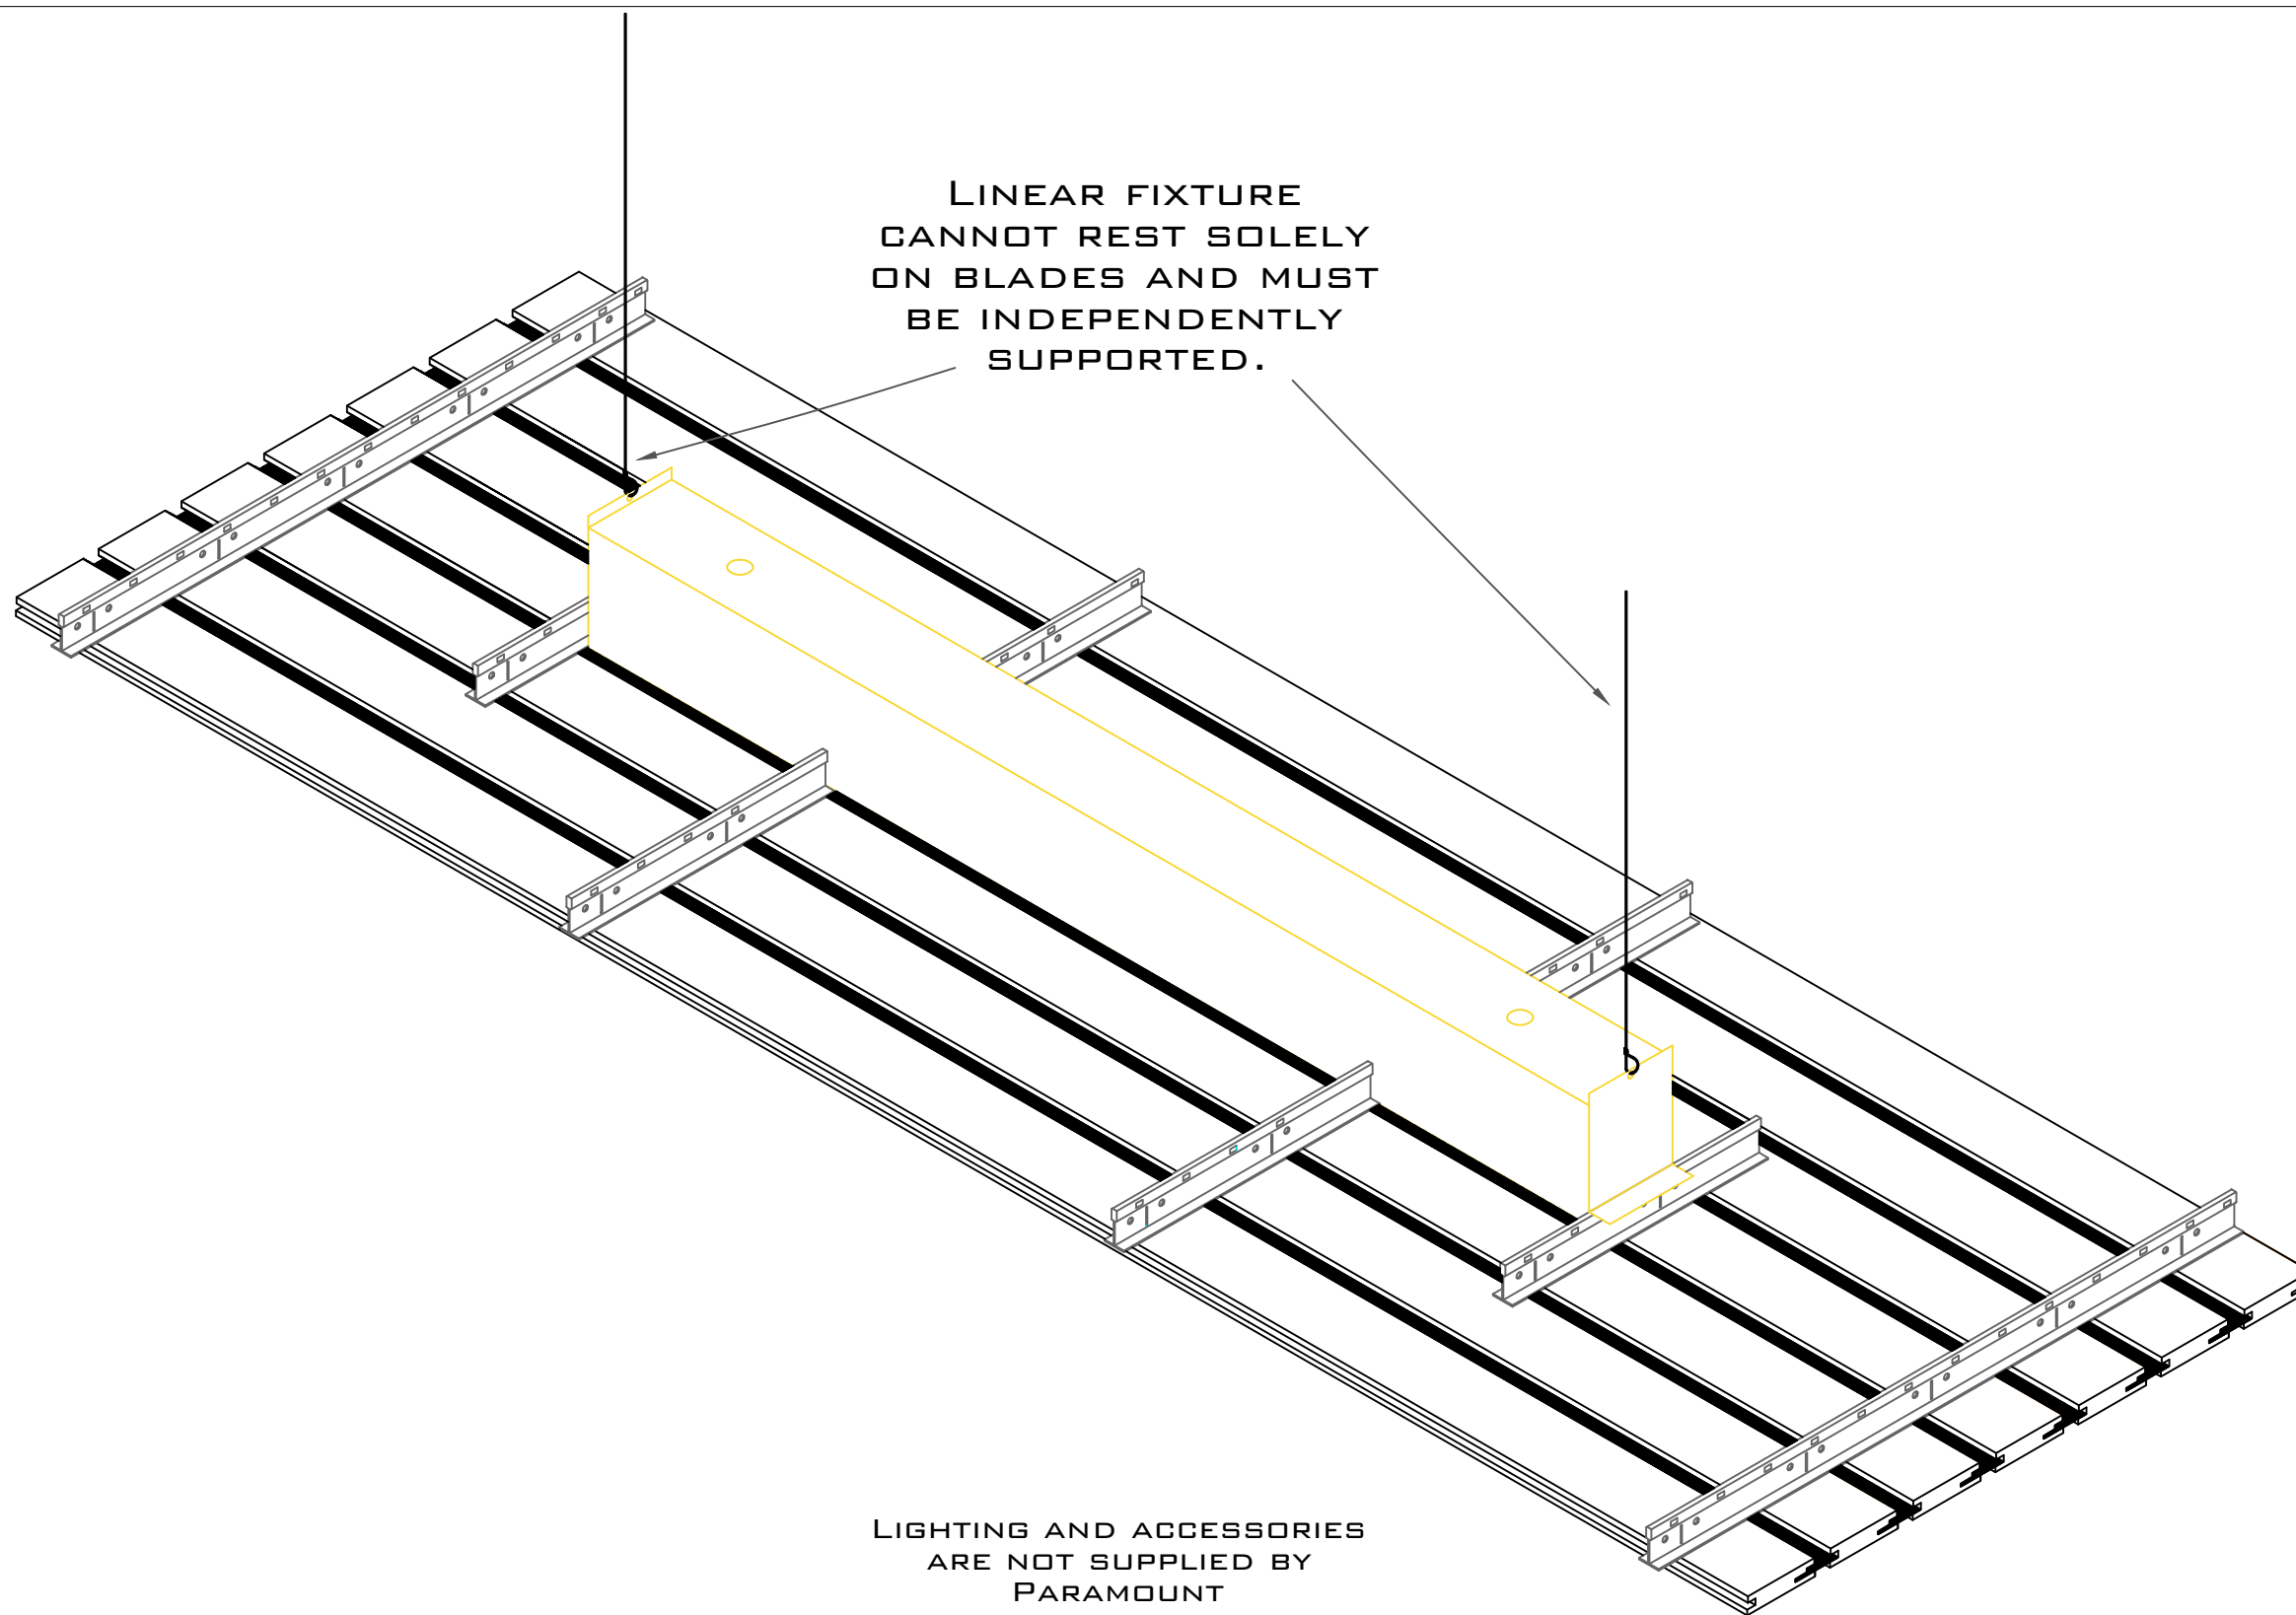

1.8 Standard Linear Light Installation

Supplemental Information 05

Linear Plank Series
PRODUCT SKU: TS-TT95

PARAMOUNT
CREATING EXQUISITE WOODWORK SINCE 1984