

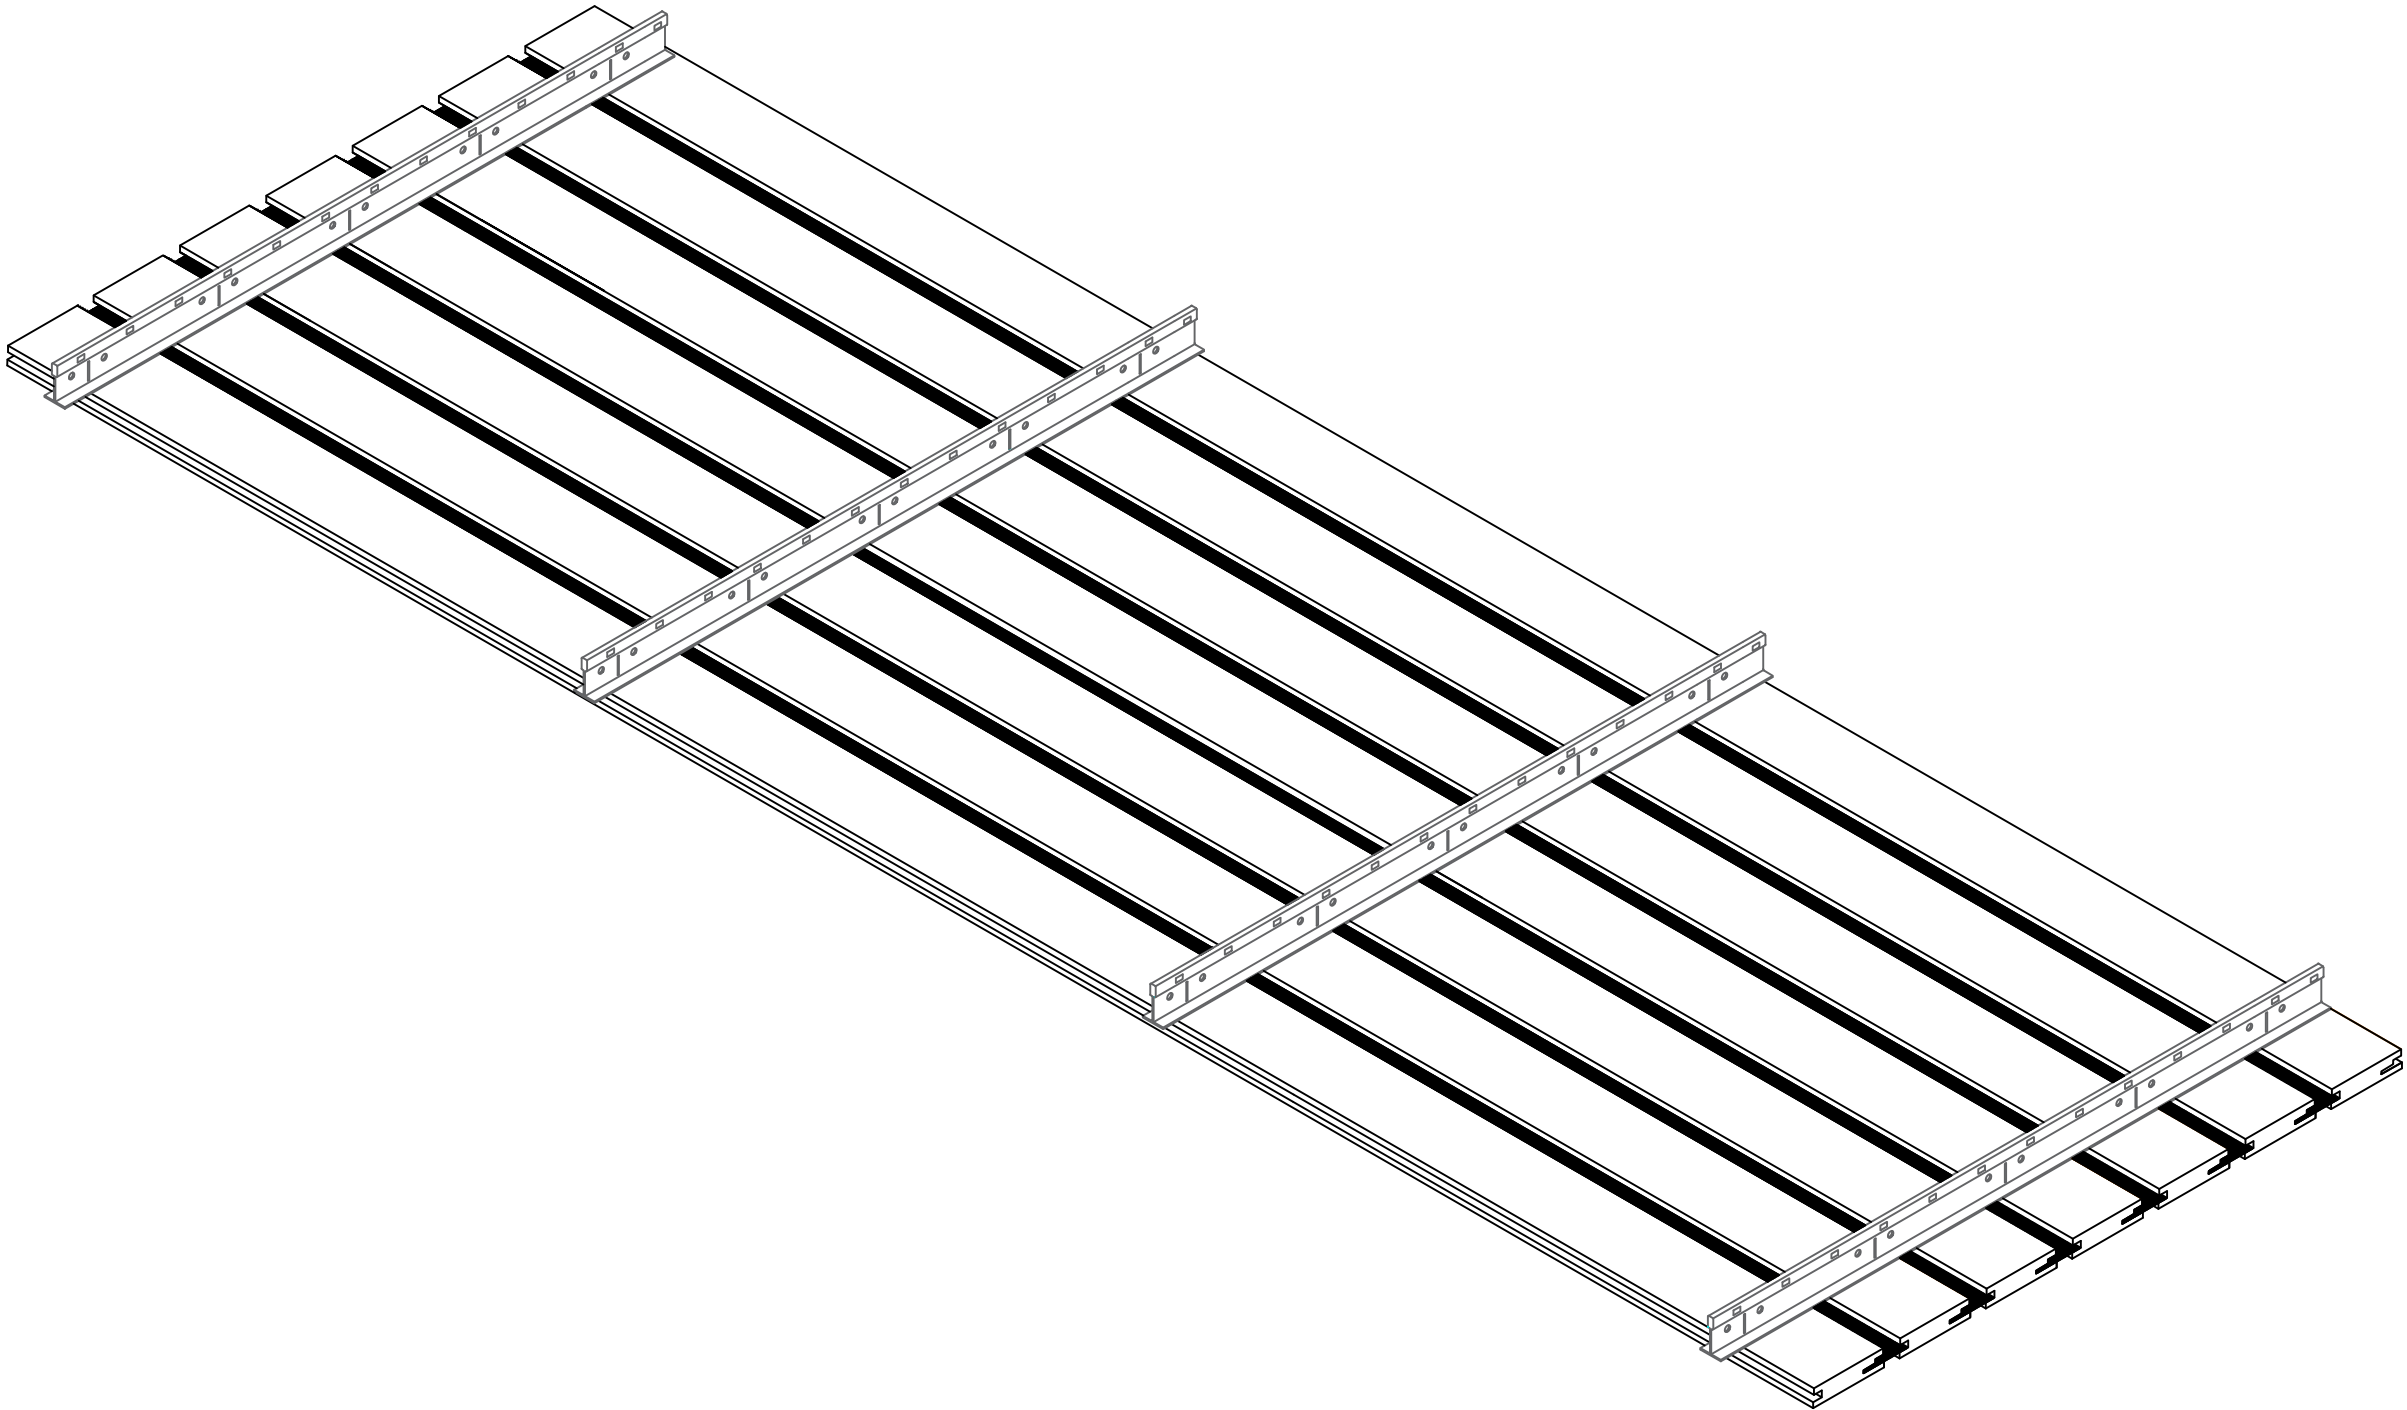


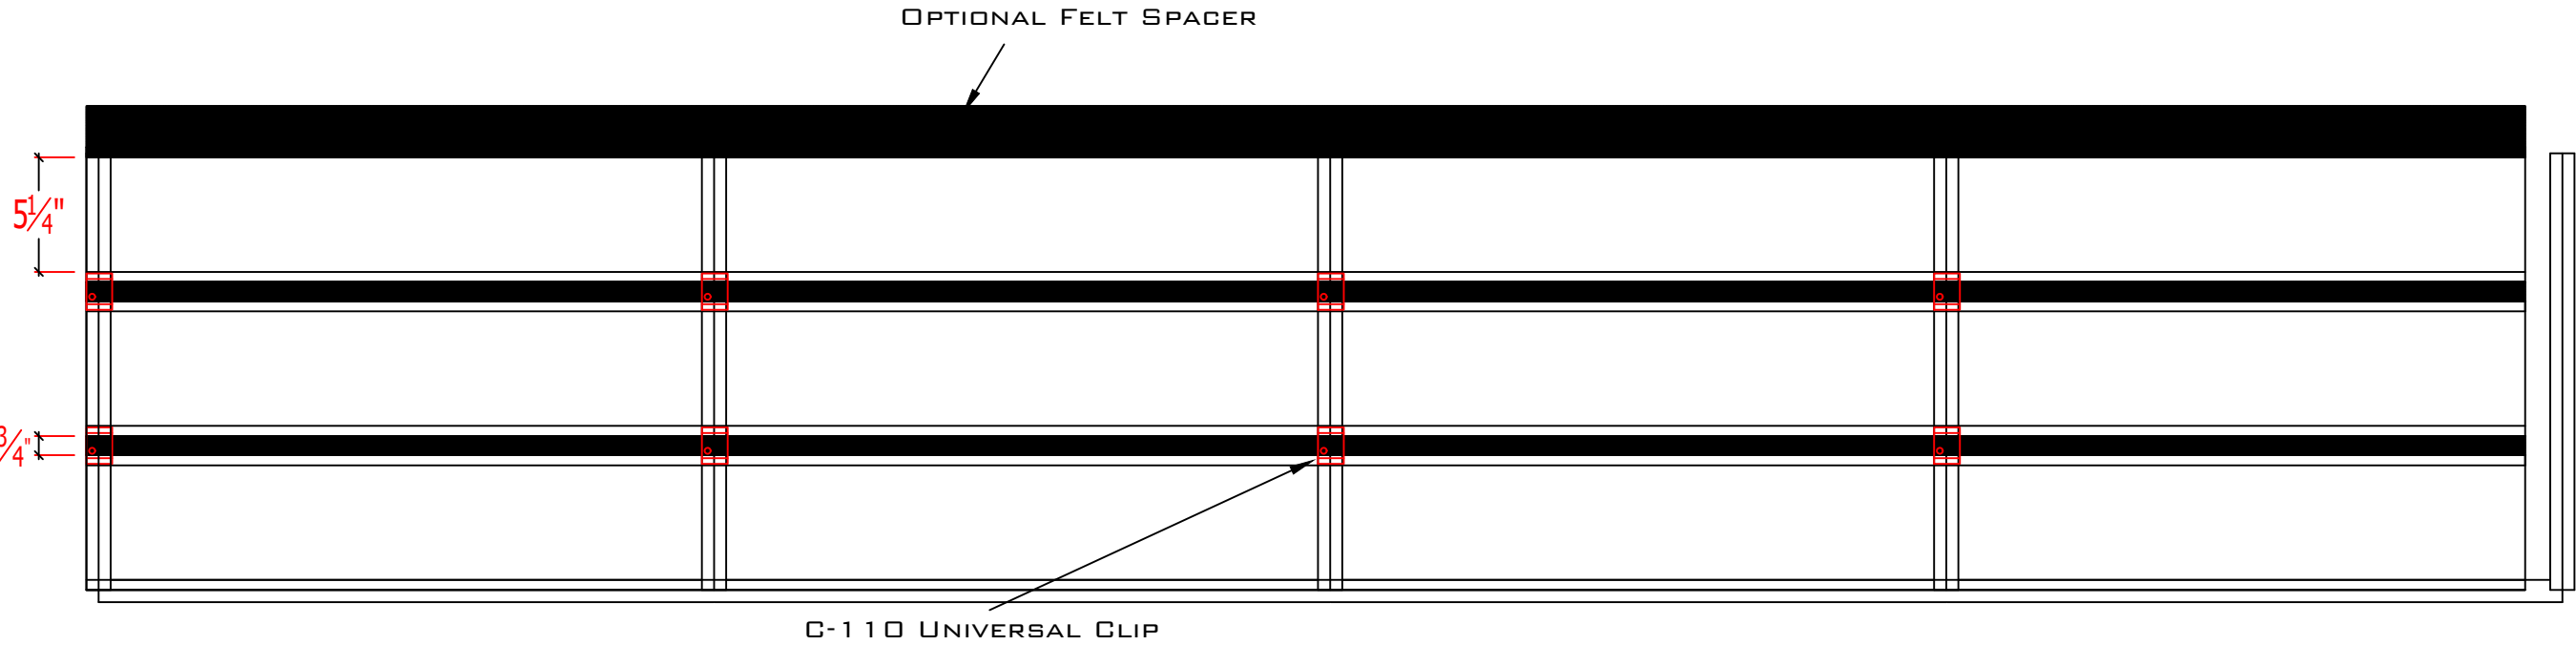

|                               |                           |                           |
|-------------------------------|---------------------------|---------------------------|
| PROJECT:YOUR PROJECT NAME     | MATERIAL: VENEER ON MDF   | PRODUCT DIMENSION:5¼"x95" |
| LOCATION:YOUR PROJECT ADDRESS | SPECIES: YOUR SPECIES     | PLANK THICKNESS: ¾"       |
| SUBMITTAL DATE: XX/XX/XXXX    | STAIN:OPTION NOT INCLUDED | PLANK REVEAL: ¾"          |
|                               | FINISH:OPTIONAL FINISH    | FELT COLOR:OPTIONAL COLOR |




1.1 Isometric

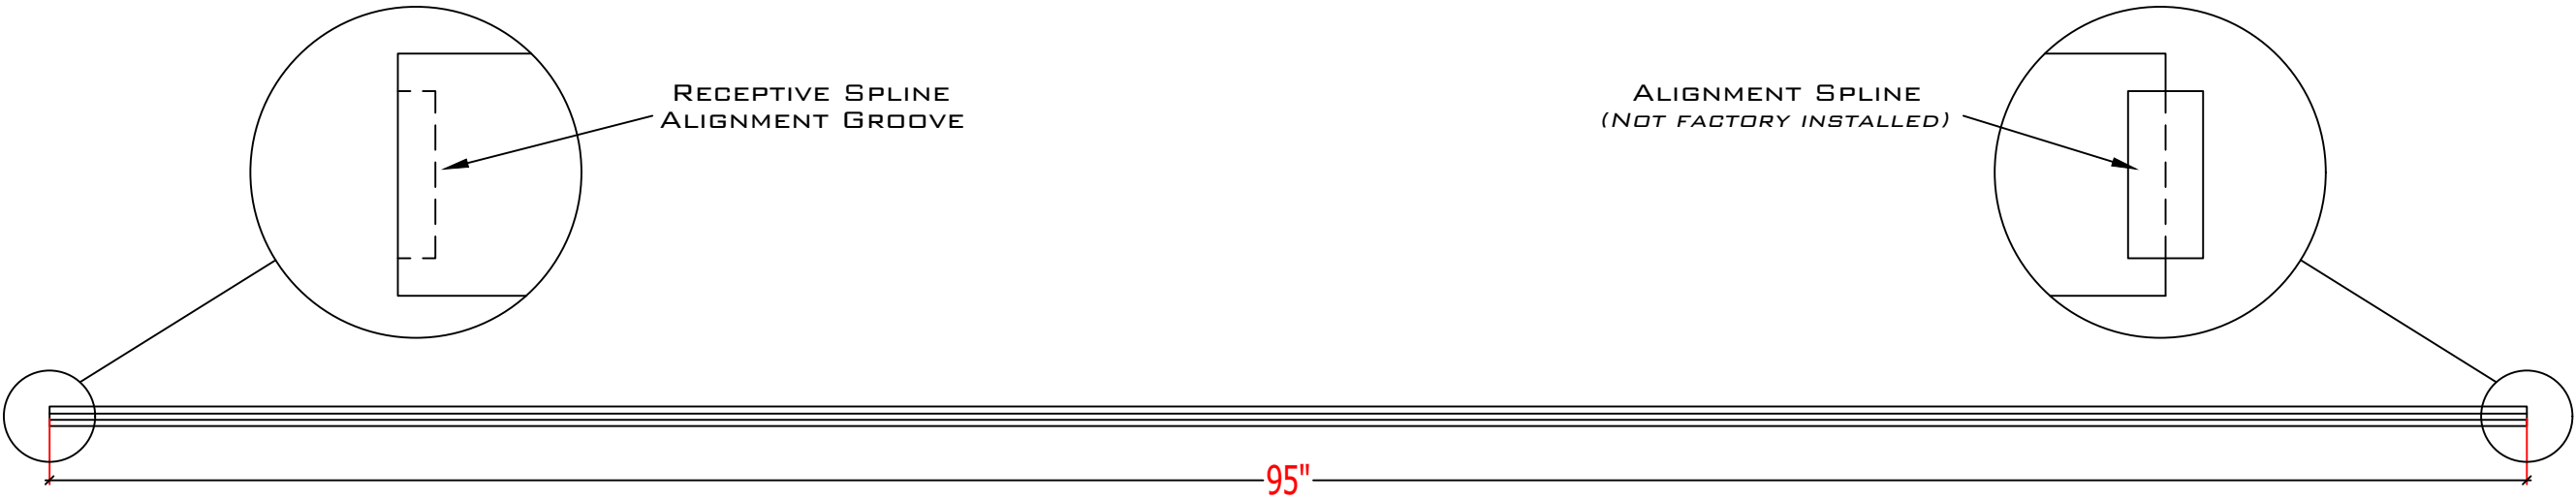


## 1.2 Clip Configuration

Linear Plank Series  
PRODUCT SKU: TS-U95


**PARAMOUNT**  
CREATING EXQUISITE WOODWORK SINCE 1984

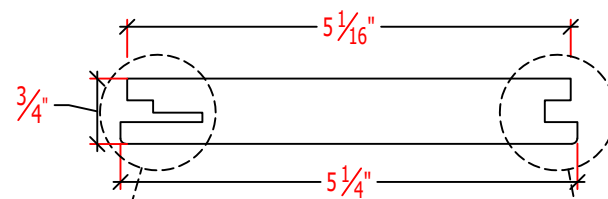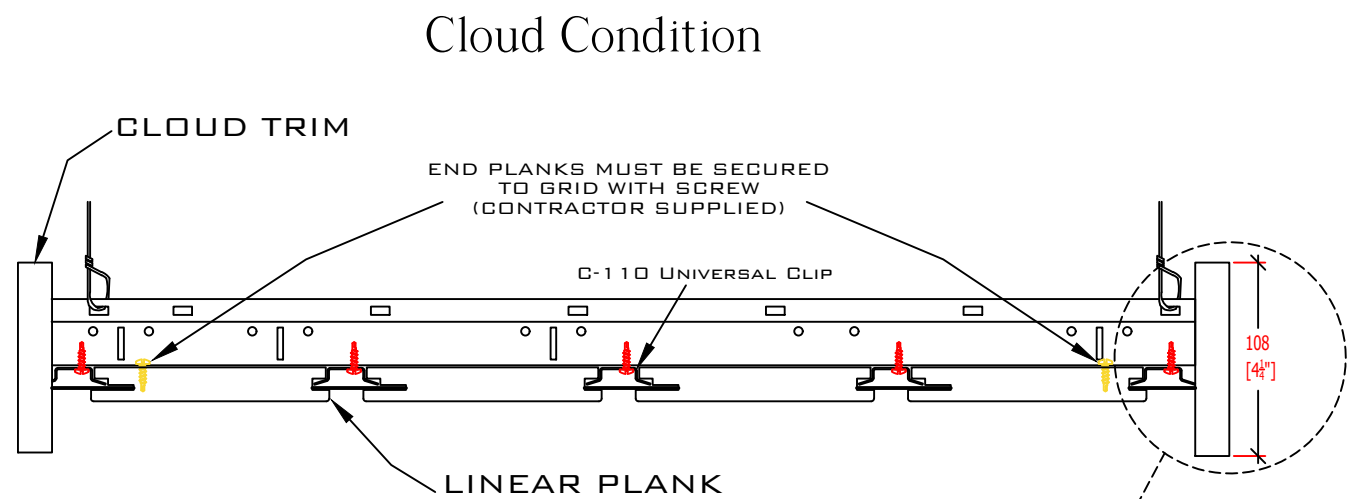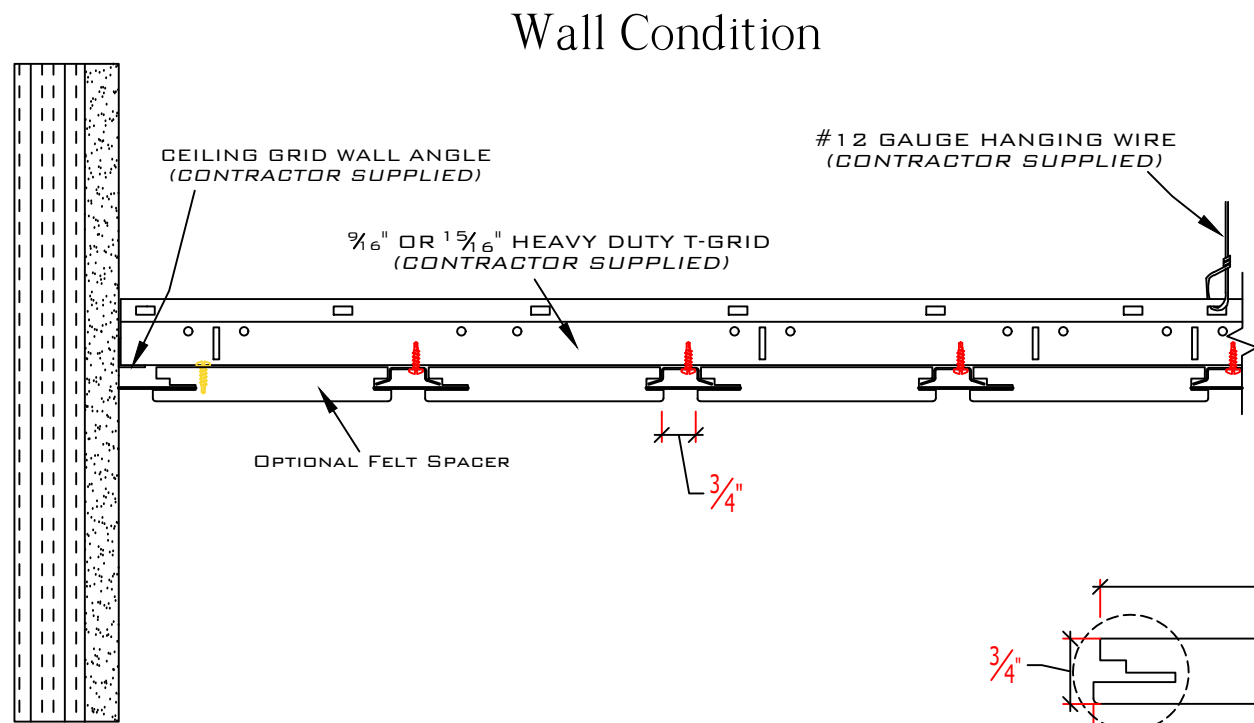

2" X 2" L BRACKET WITH DIRECT SCREW ATTACHMENT (INCLUDED IN THE TRIM PACKAGE OPTION)

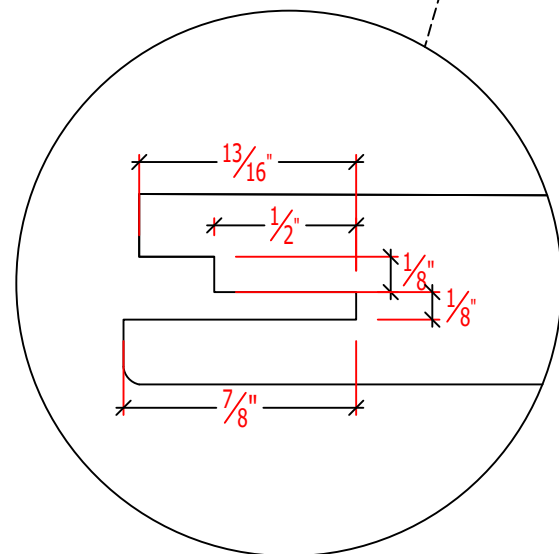

PROFILE A



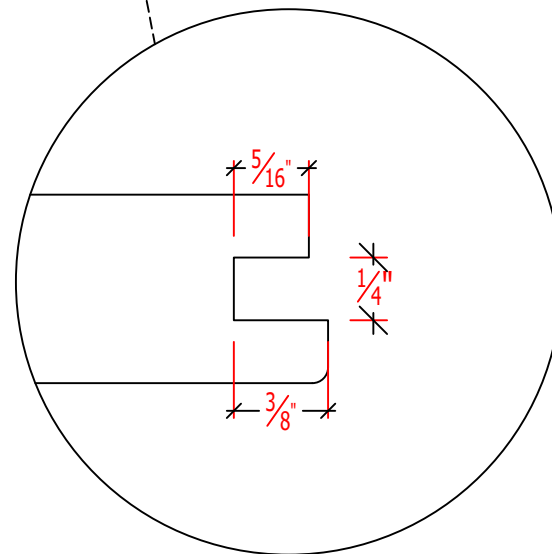


PROFILE D

## 1.3 Elevation

Linear Plank Series  
PRODUCT SKU: TS-U95

**PARAMOUNT**  
CREATING EXQUISITE WOODWORK SINCE 1984

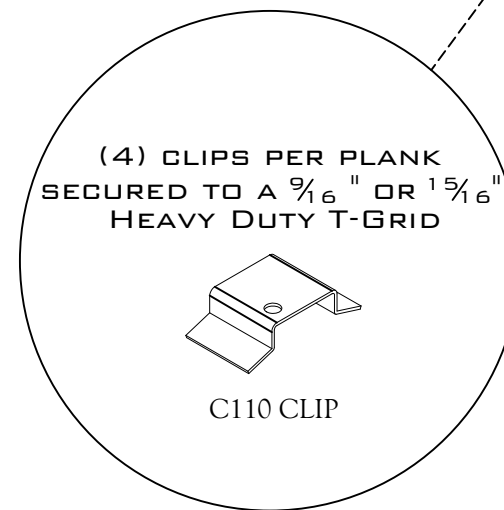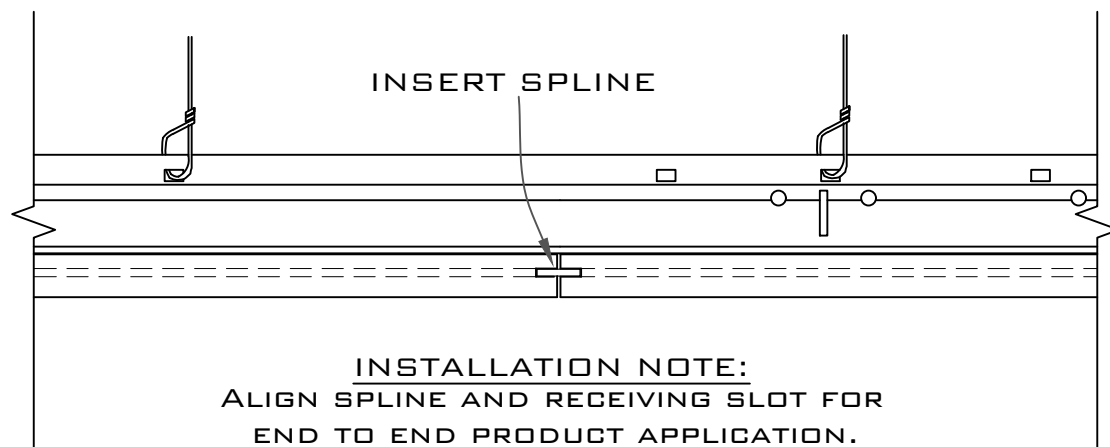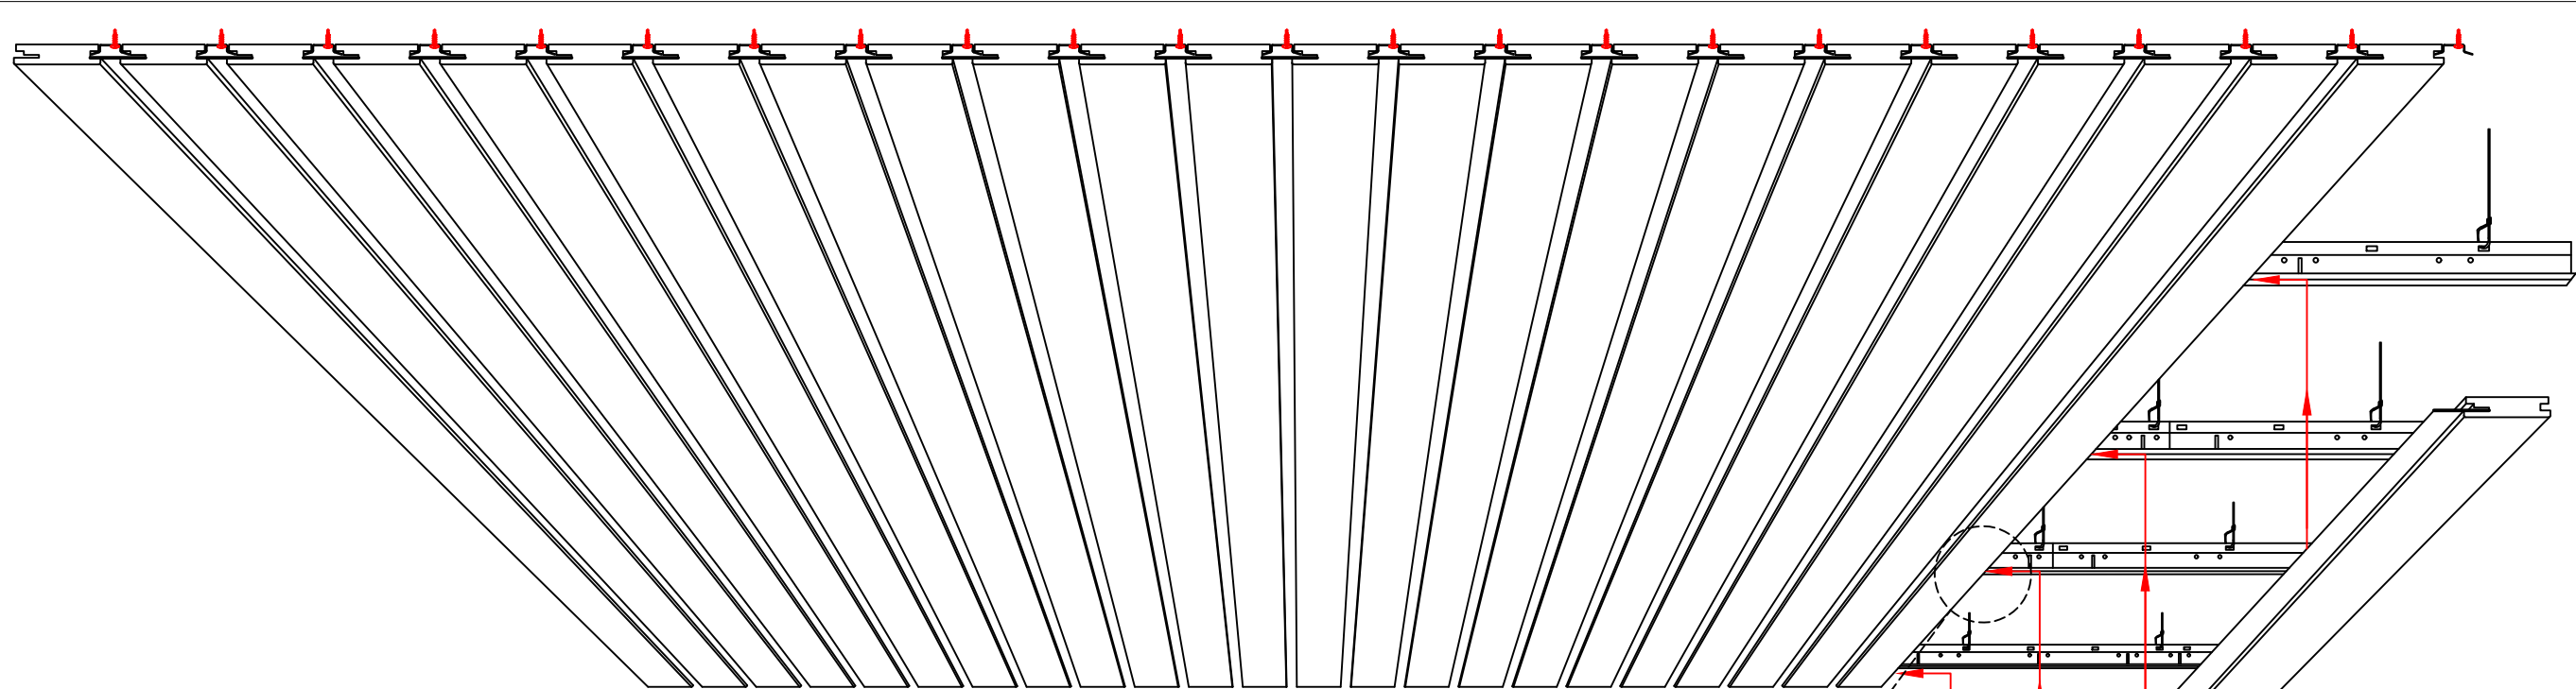


LINEAR PLANK PRODUCT REPRESENTATION.  
ACTUAL BLADE WIDTH VARIES.

## 1.4 Installation

## Supplemental Information 01

Linear Plank Series  
PRODUCT SKU: TS-U95

**PARAMOUNT**  
CREATING EXQUISITE WOODWORK SINCE 1984

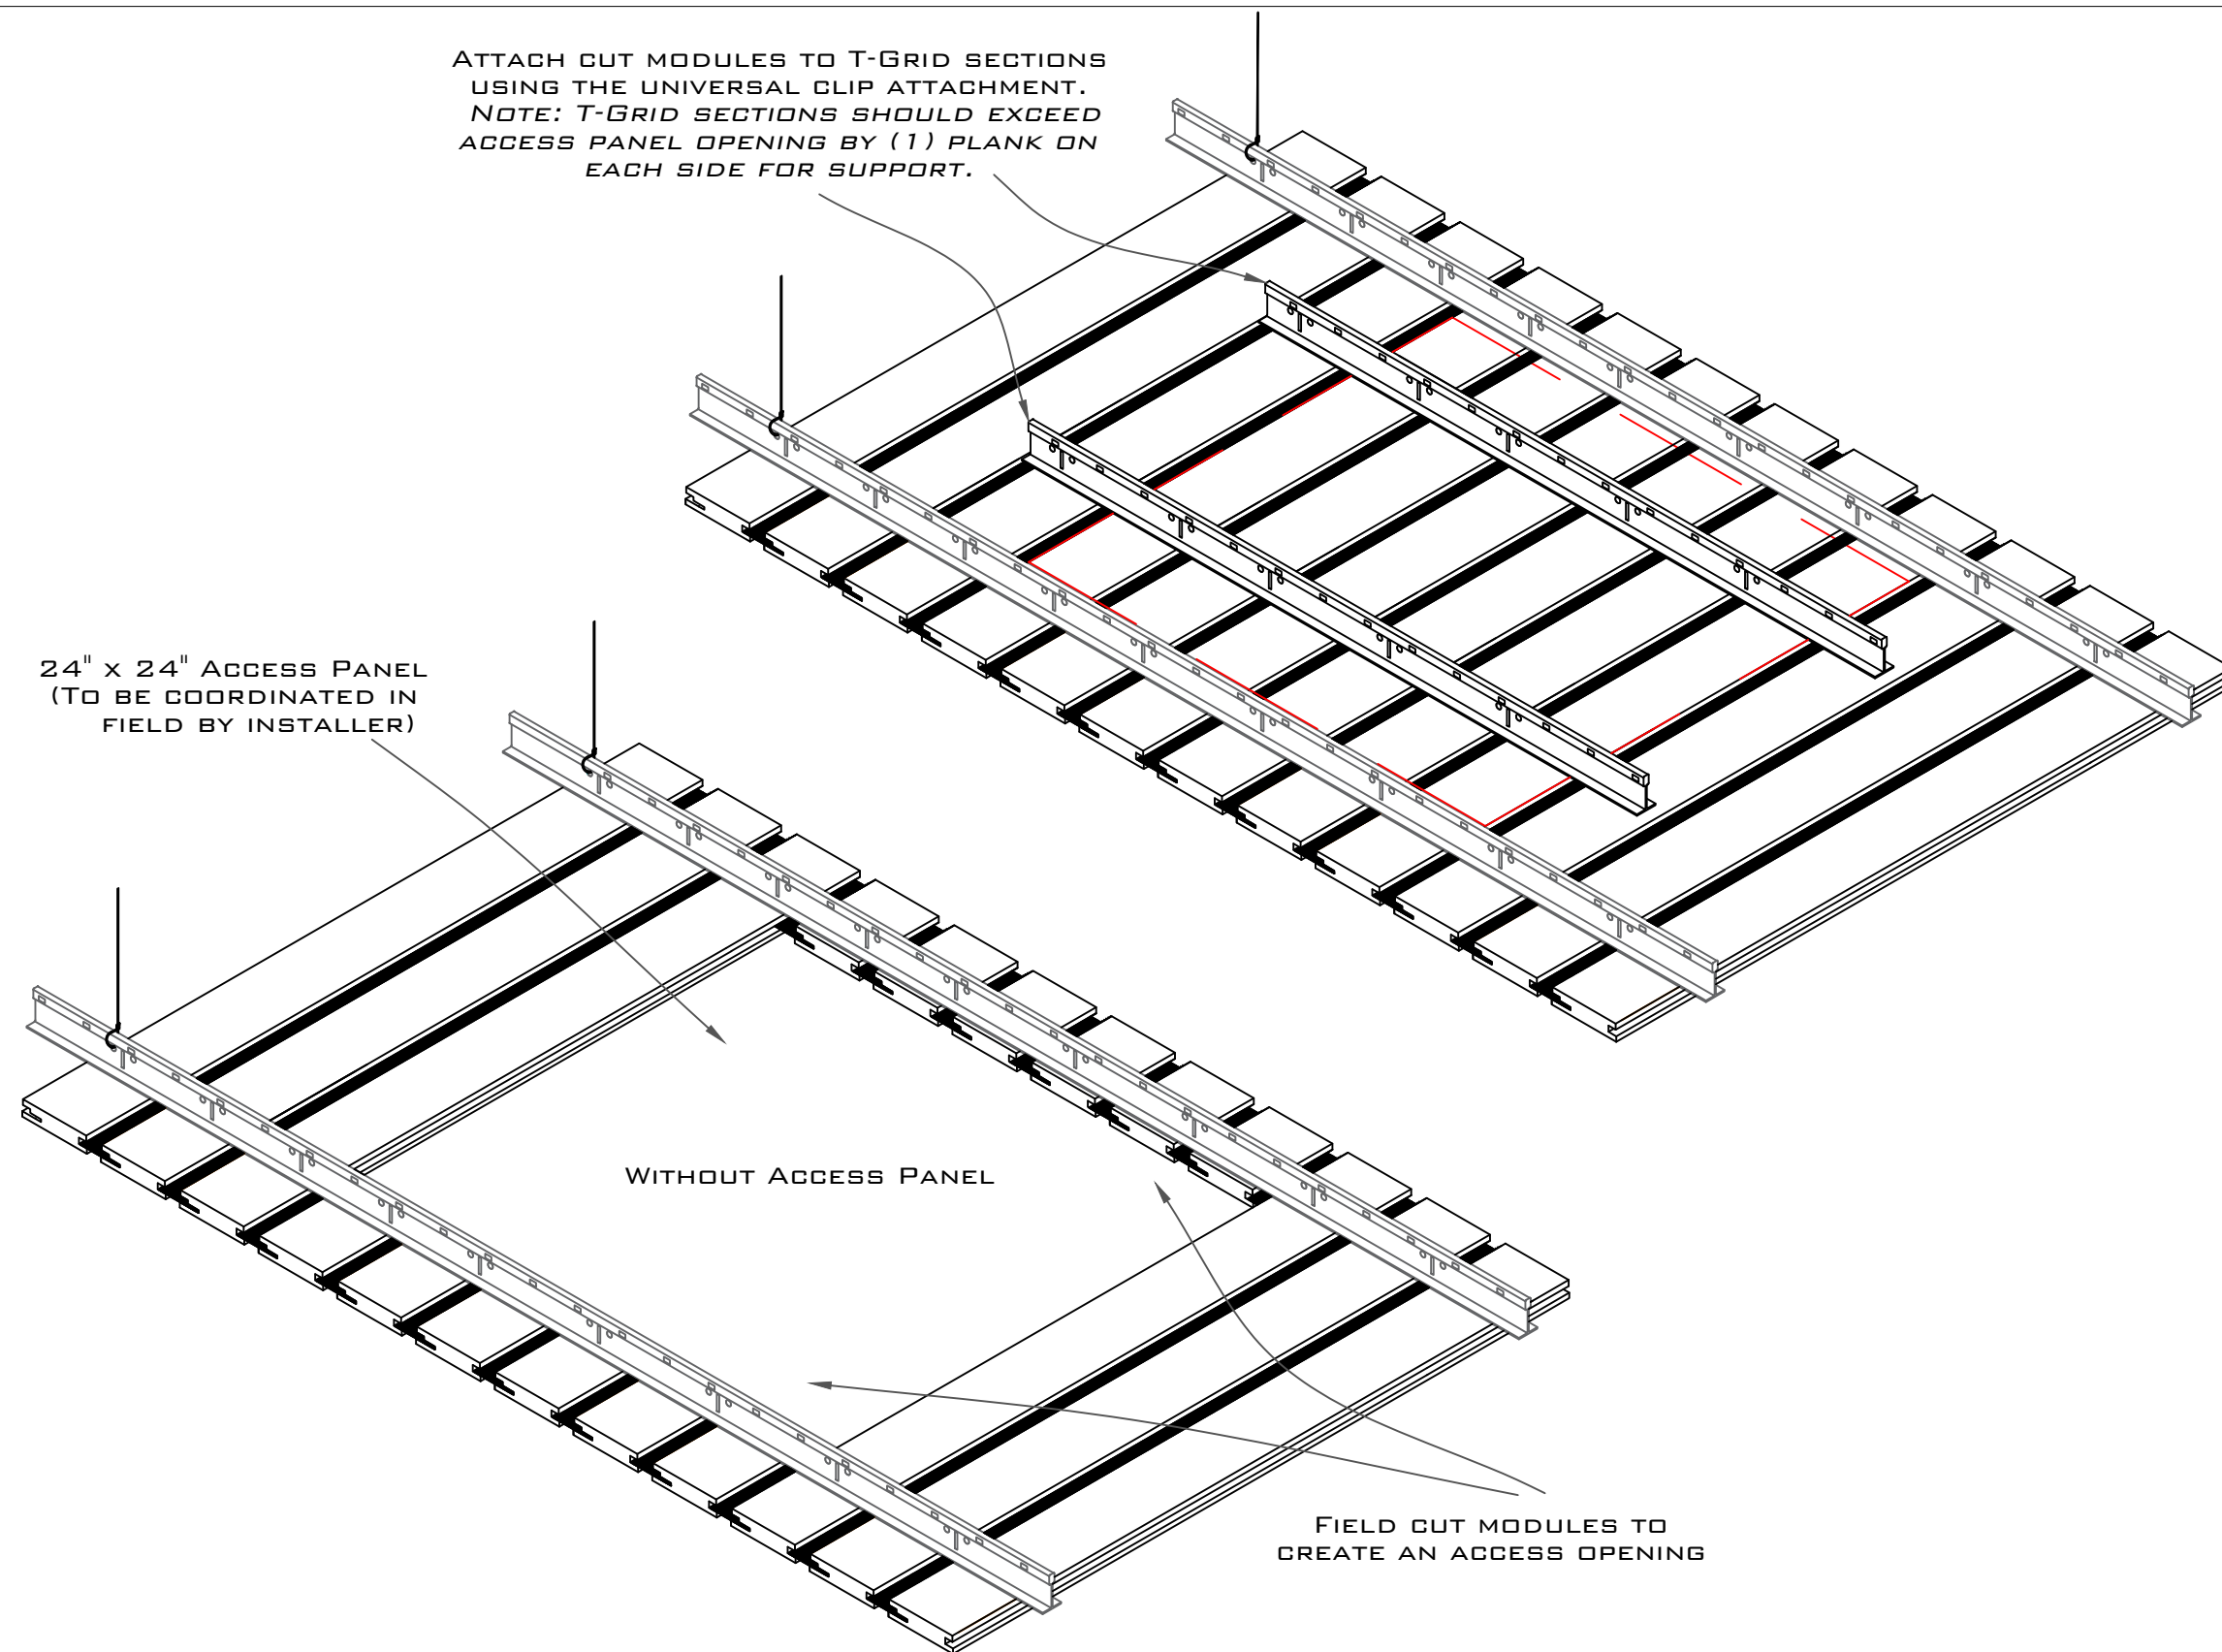


## 1.5 Standard Access Panel

Supplemental Information 02

Linear Plank Series  
PRODUCT SKU: TS-U95

**PARAMOUNT**  
CREATING EXQUISITE WOODWORK SINCE 1984

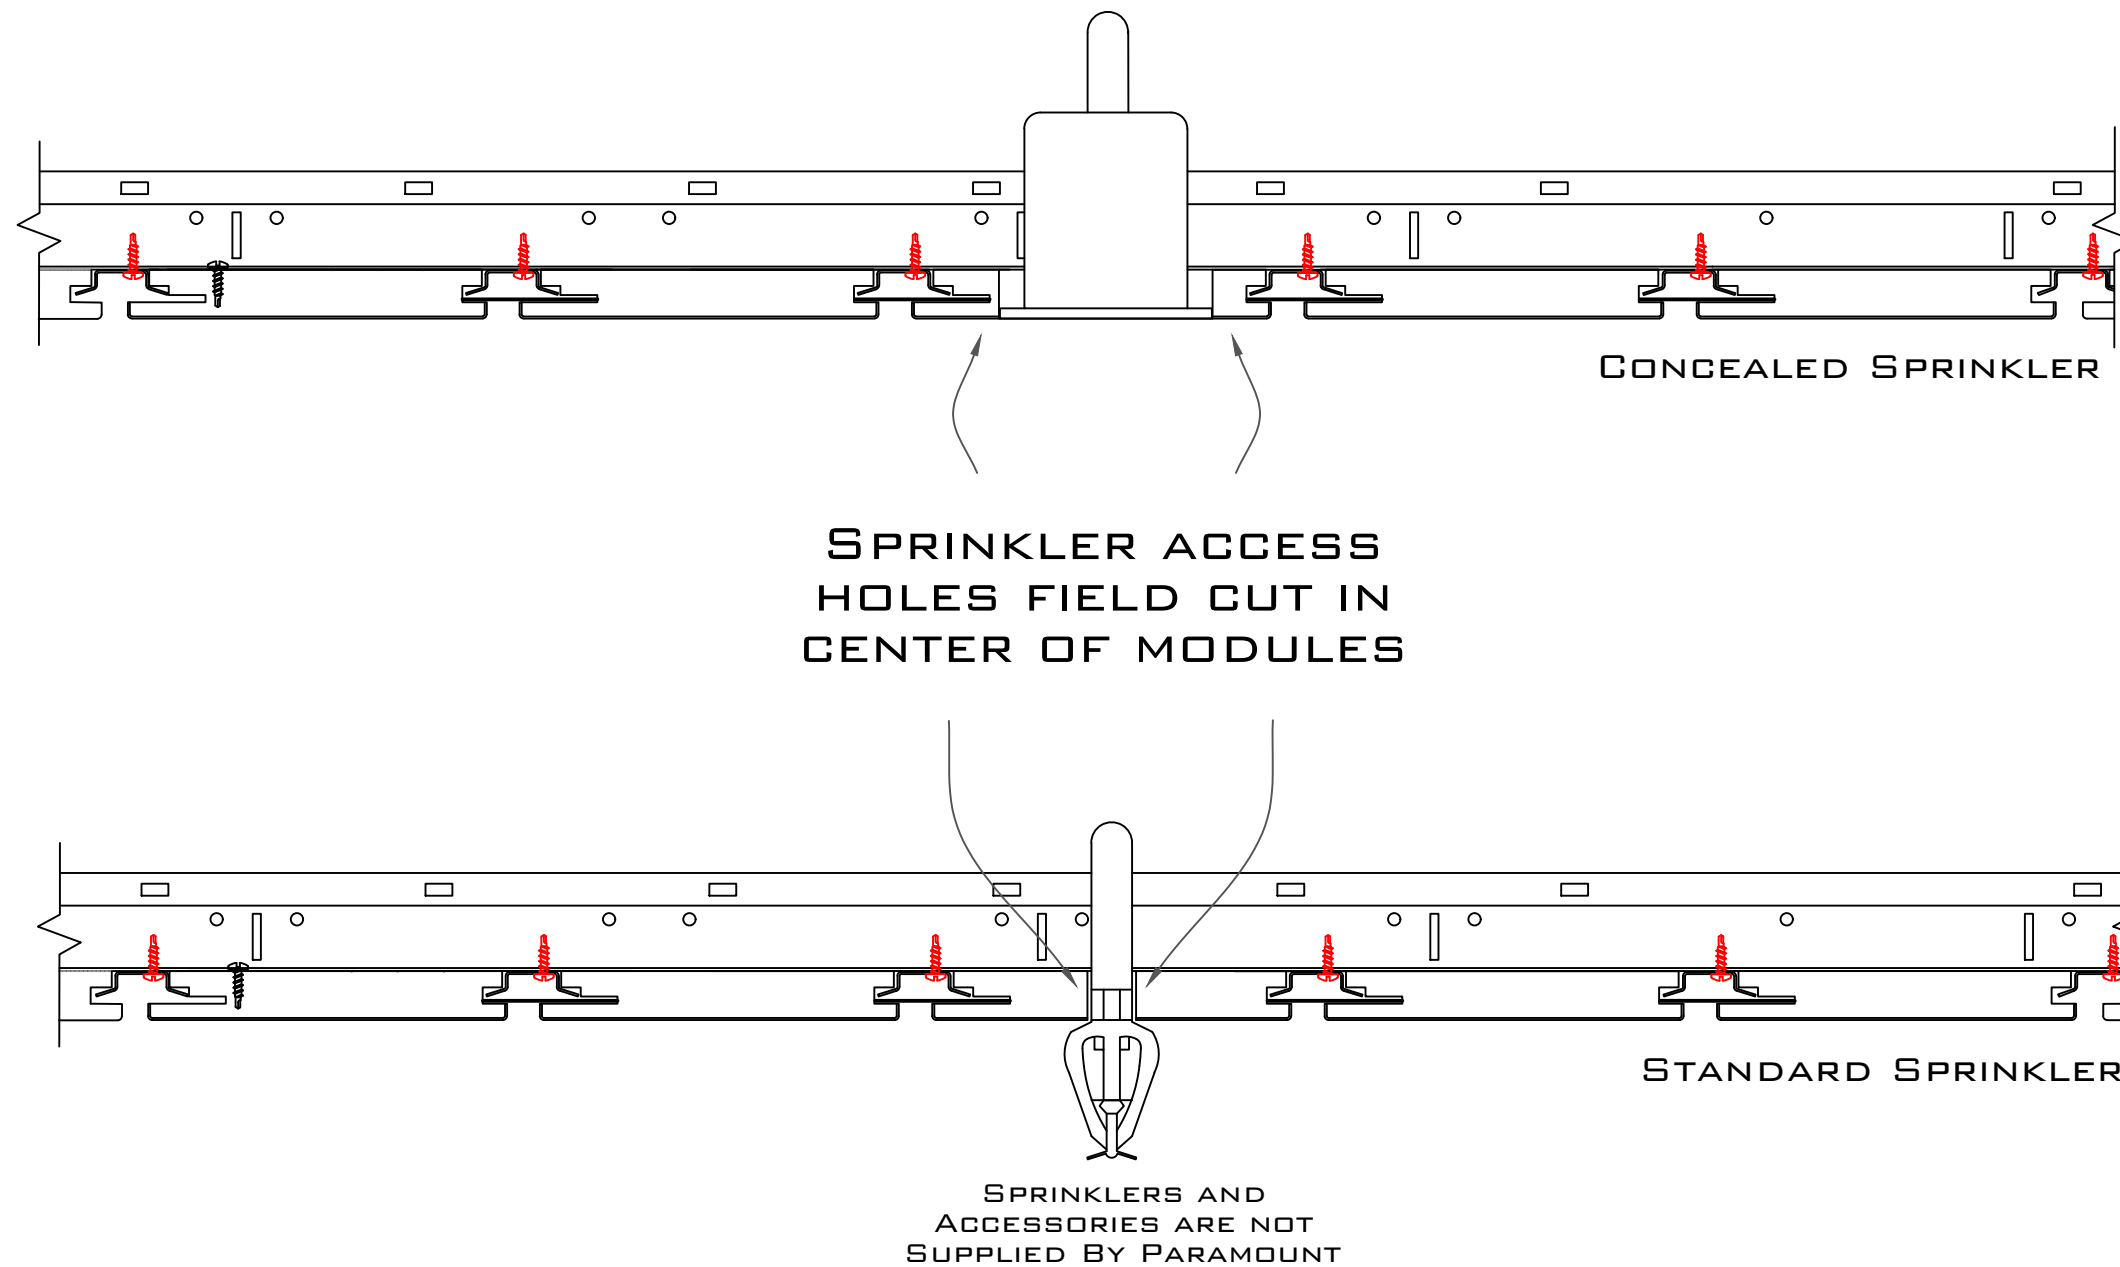


## 1.6 Standard Sprinkler Detail

## Supplemental Information 03

Linear Plank Series  
PRODUCT SKU: TS-U95

**PARAMOUNT**  
CREATING EXQUISITE WOODWORK SINCE 1984



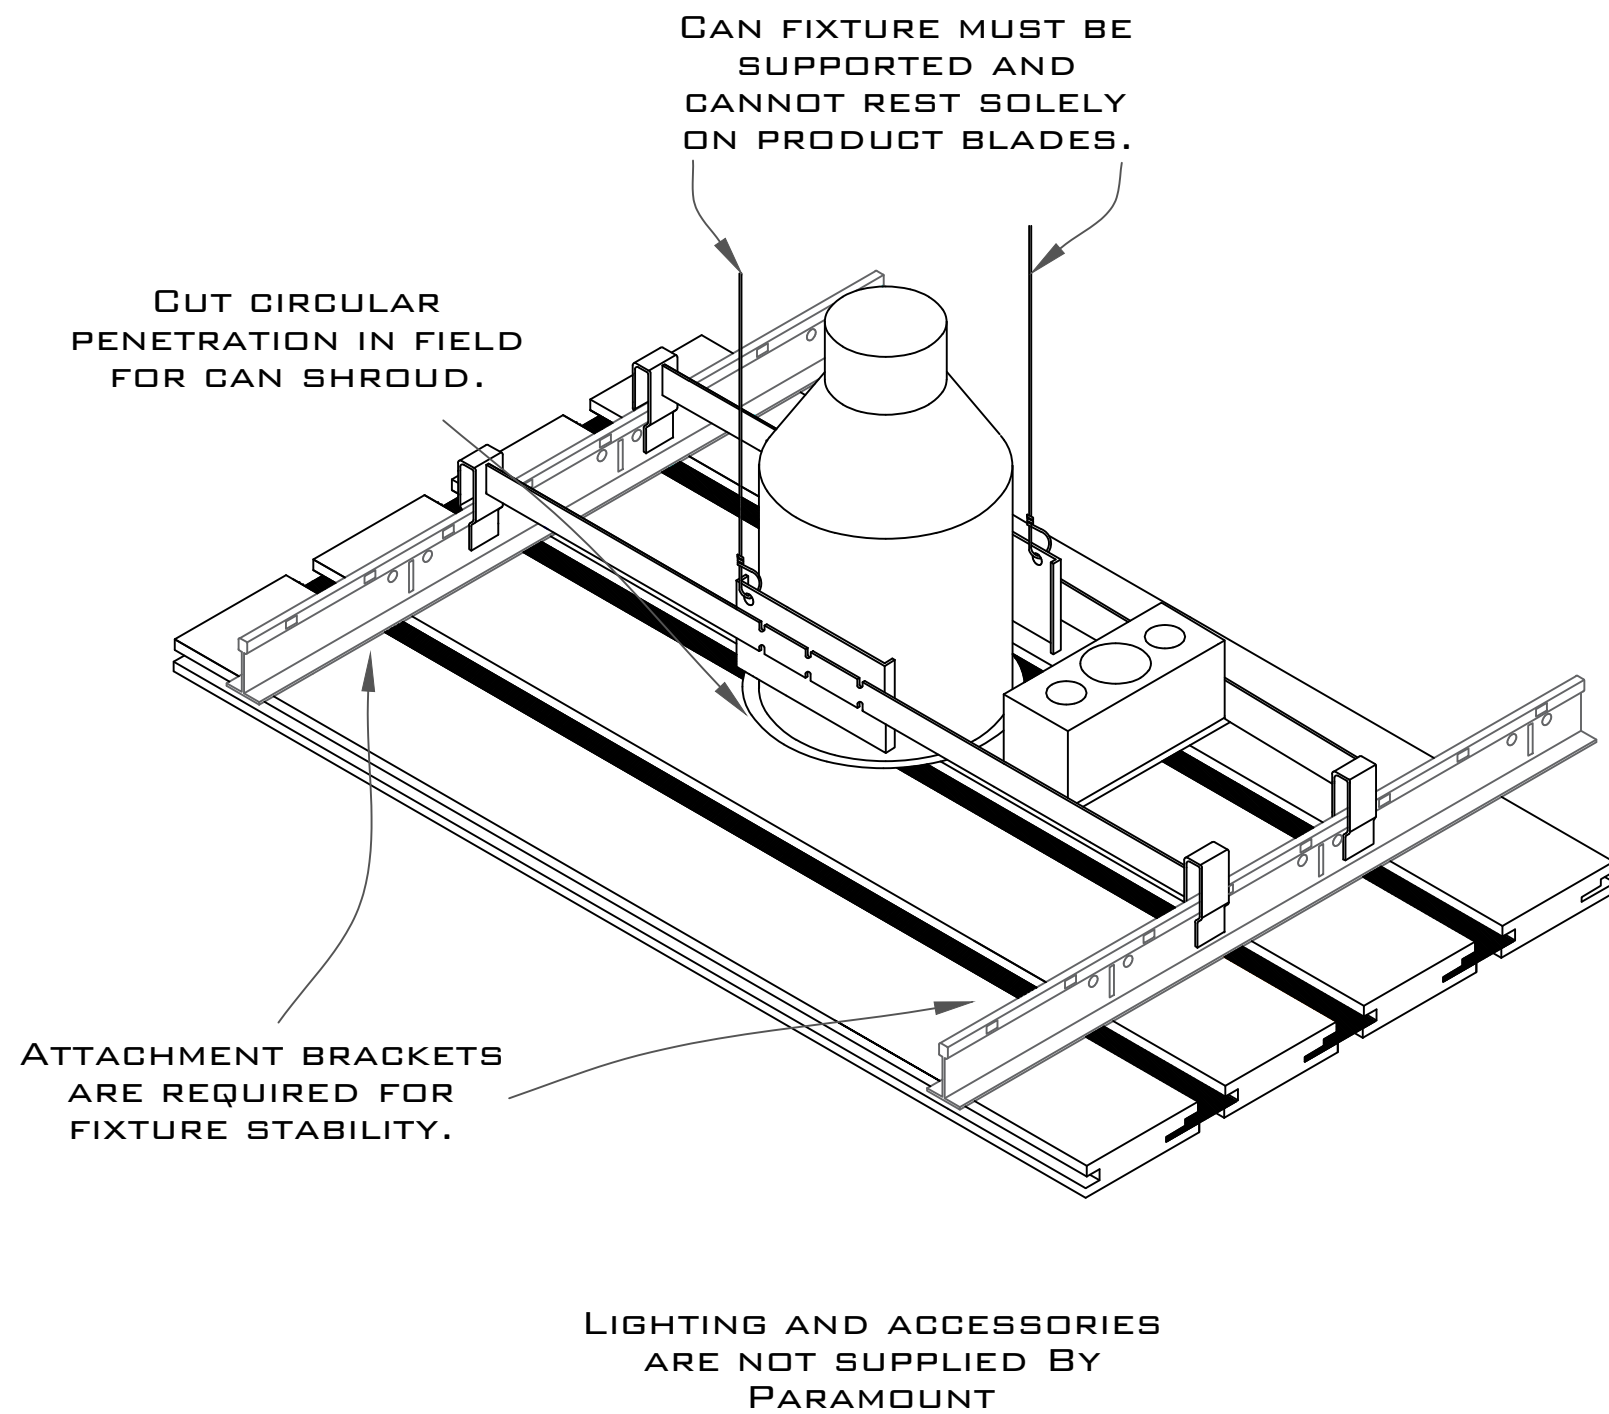


## 1.7 Standard Can Light Installation

Supplemental Information 04

Linear Plank Series  
PRODUCT SKU: TS-U95

**PARAMOUNT**  
CREATING EXQUISITE WOODWORK SINCE 1984



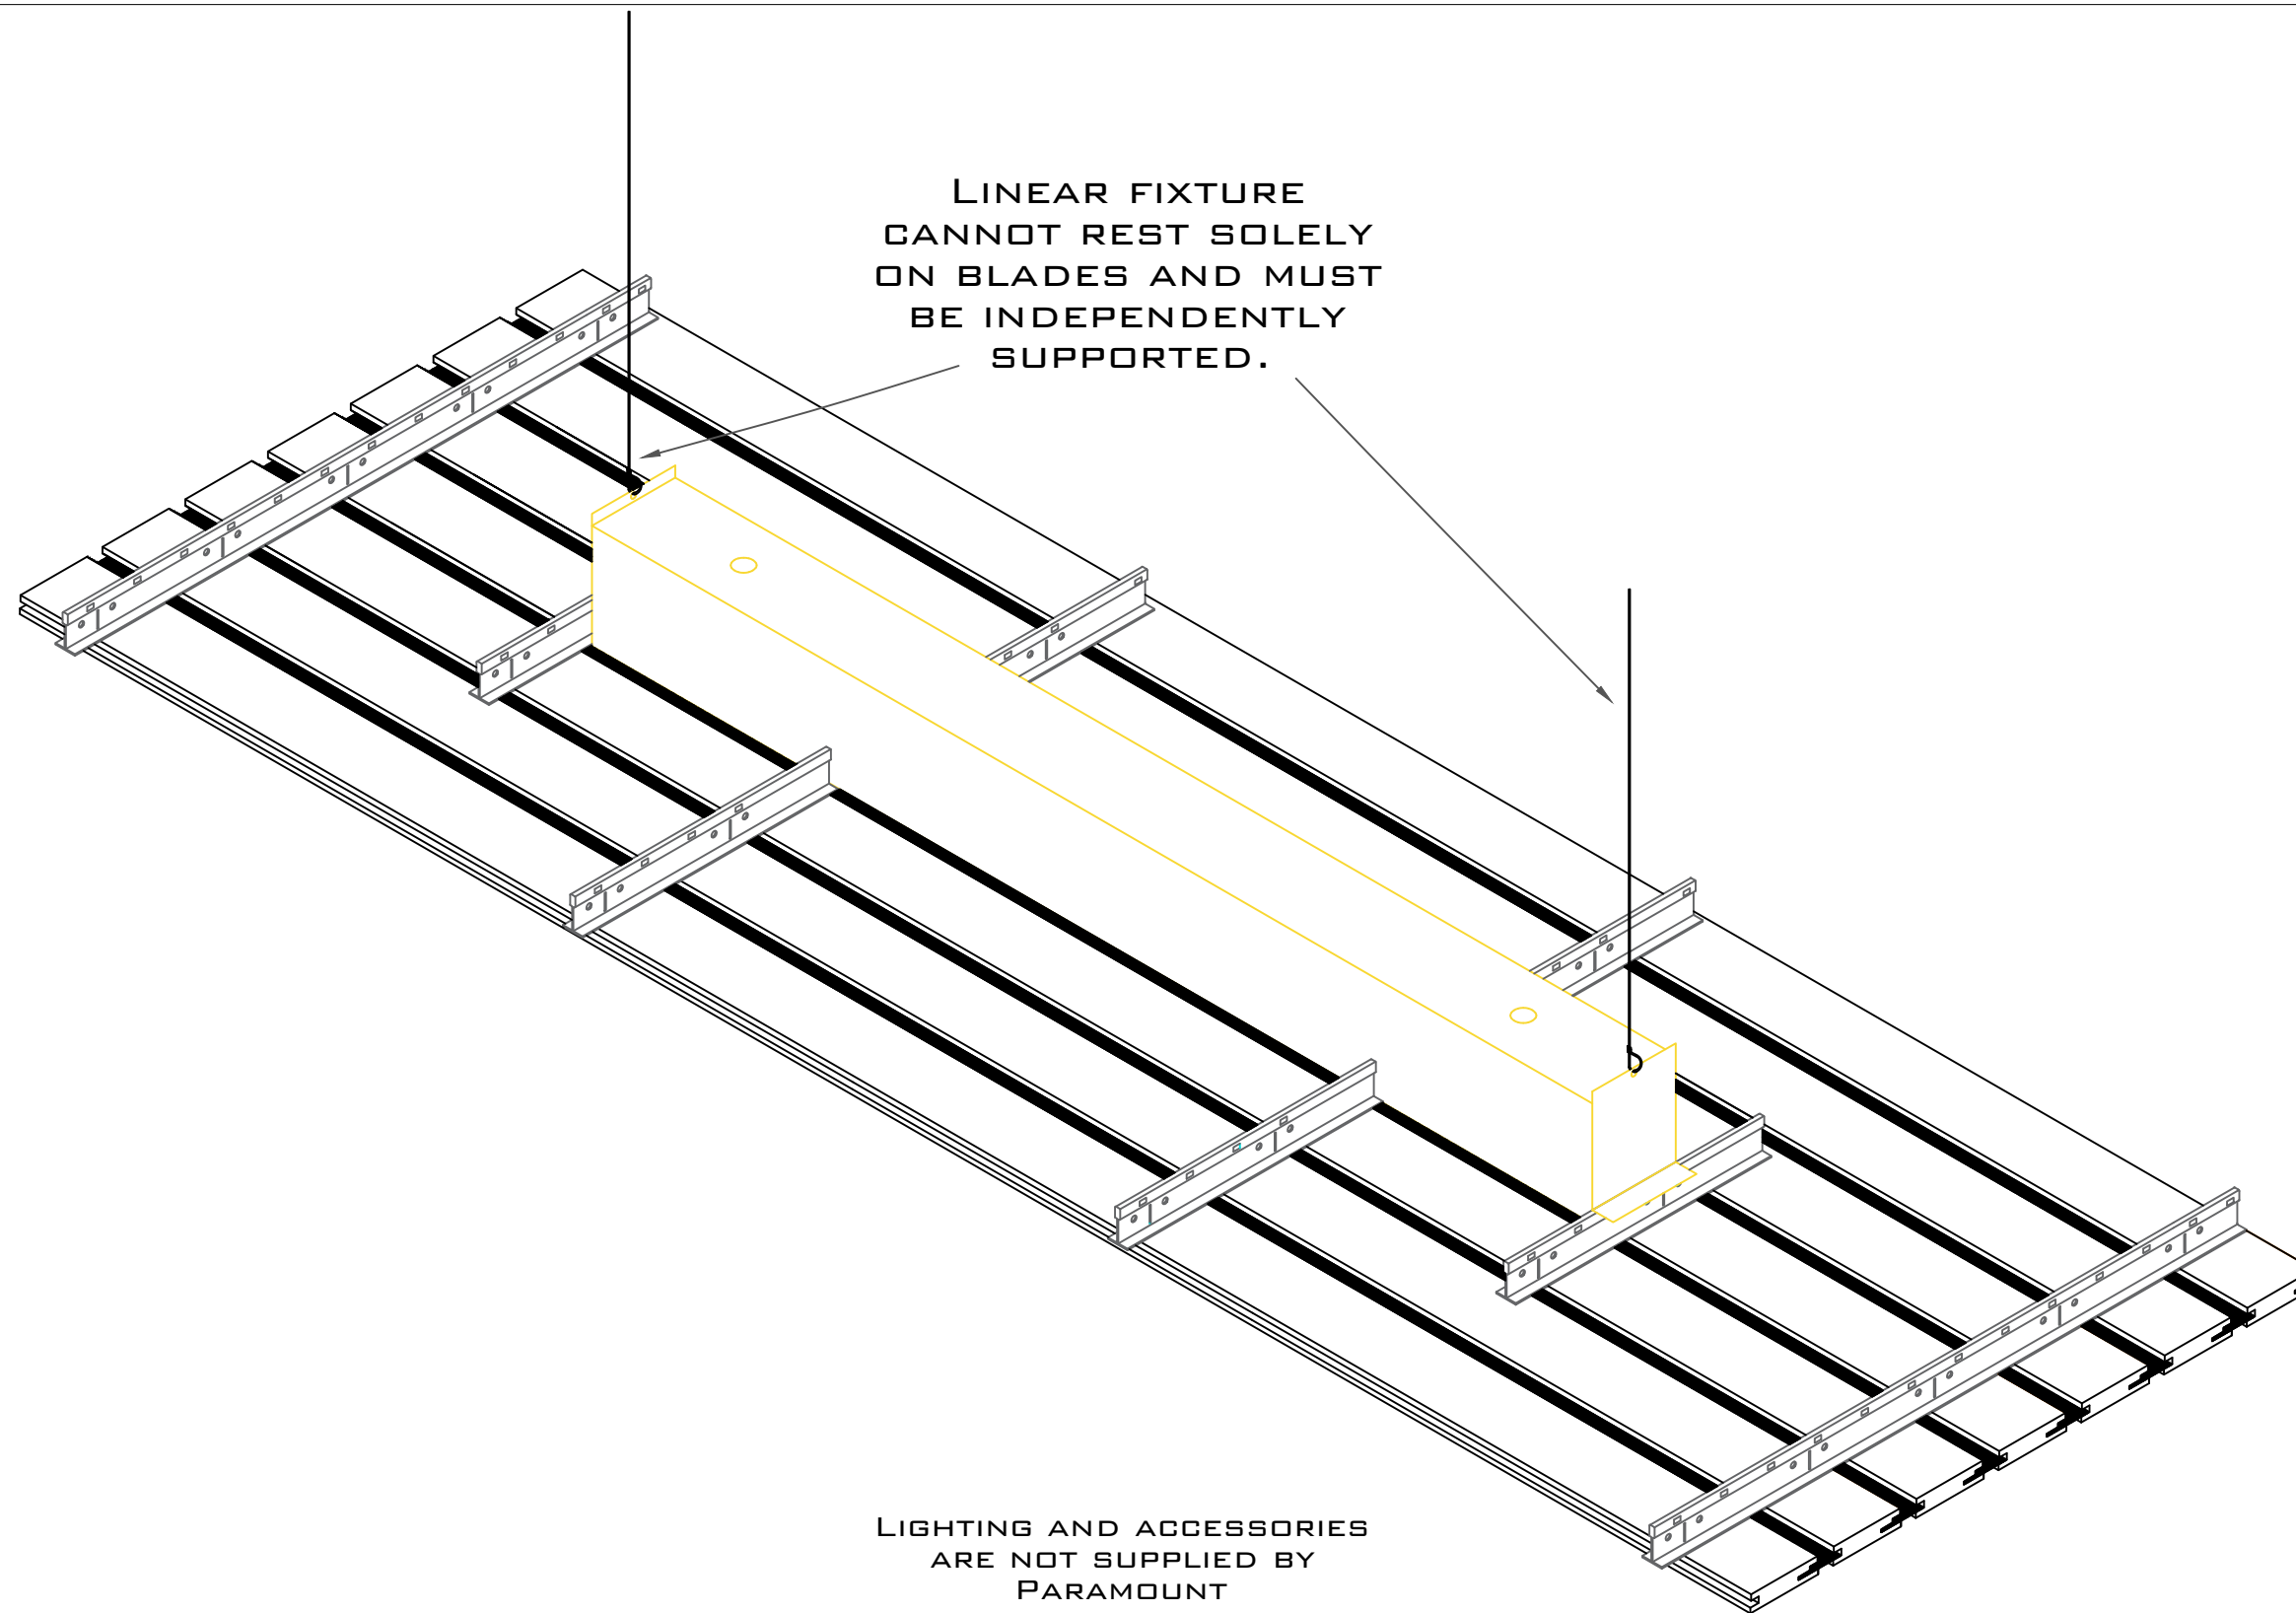

LINEAR FIXTURE  
CANNOT REST SOLELY  
ON BLADES AND MUST  
BE INDEPENDENTLY  
SUPPORTED.

LIGHTING AND ACCESSORIES  
ARE NOT SUPPLIED BY  
PARAMOUNT

## 1.8 Standard Linear Light Installation

Supplemental Information 05

Linear Plank Series  
PRODUCT SKU: TS-U95

**PARAMOUNT**  
CREATING EXQUISITE WOODWORK SINCE 1984