




Table with 4 columns: DIST. (feet), AREA (sq. ft.), PERCENTAGE (%), and COMMENTS. Lists various lot areas and percentages.

Table with 4 columns: LOT #, AREA (sq. ft.), PERCENTAGE (%), and COMMENTS. Lists lot numbers and their respective areas.

BRITANNY HEIGHTS SUBDIVISION UNIT 1-B, SECT. 2F, UNIT 1-B, SECT. 3B... BRITANNY HEIGHTS SUBDIVISION UNIT 1-B, SECT. 2F, UNIT 1-B, SECT. 3B

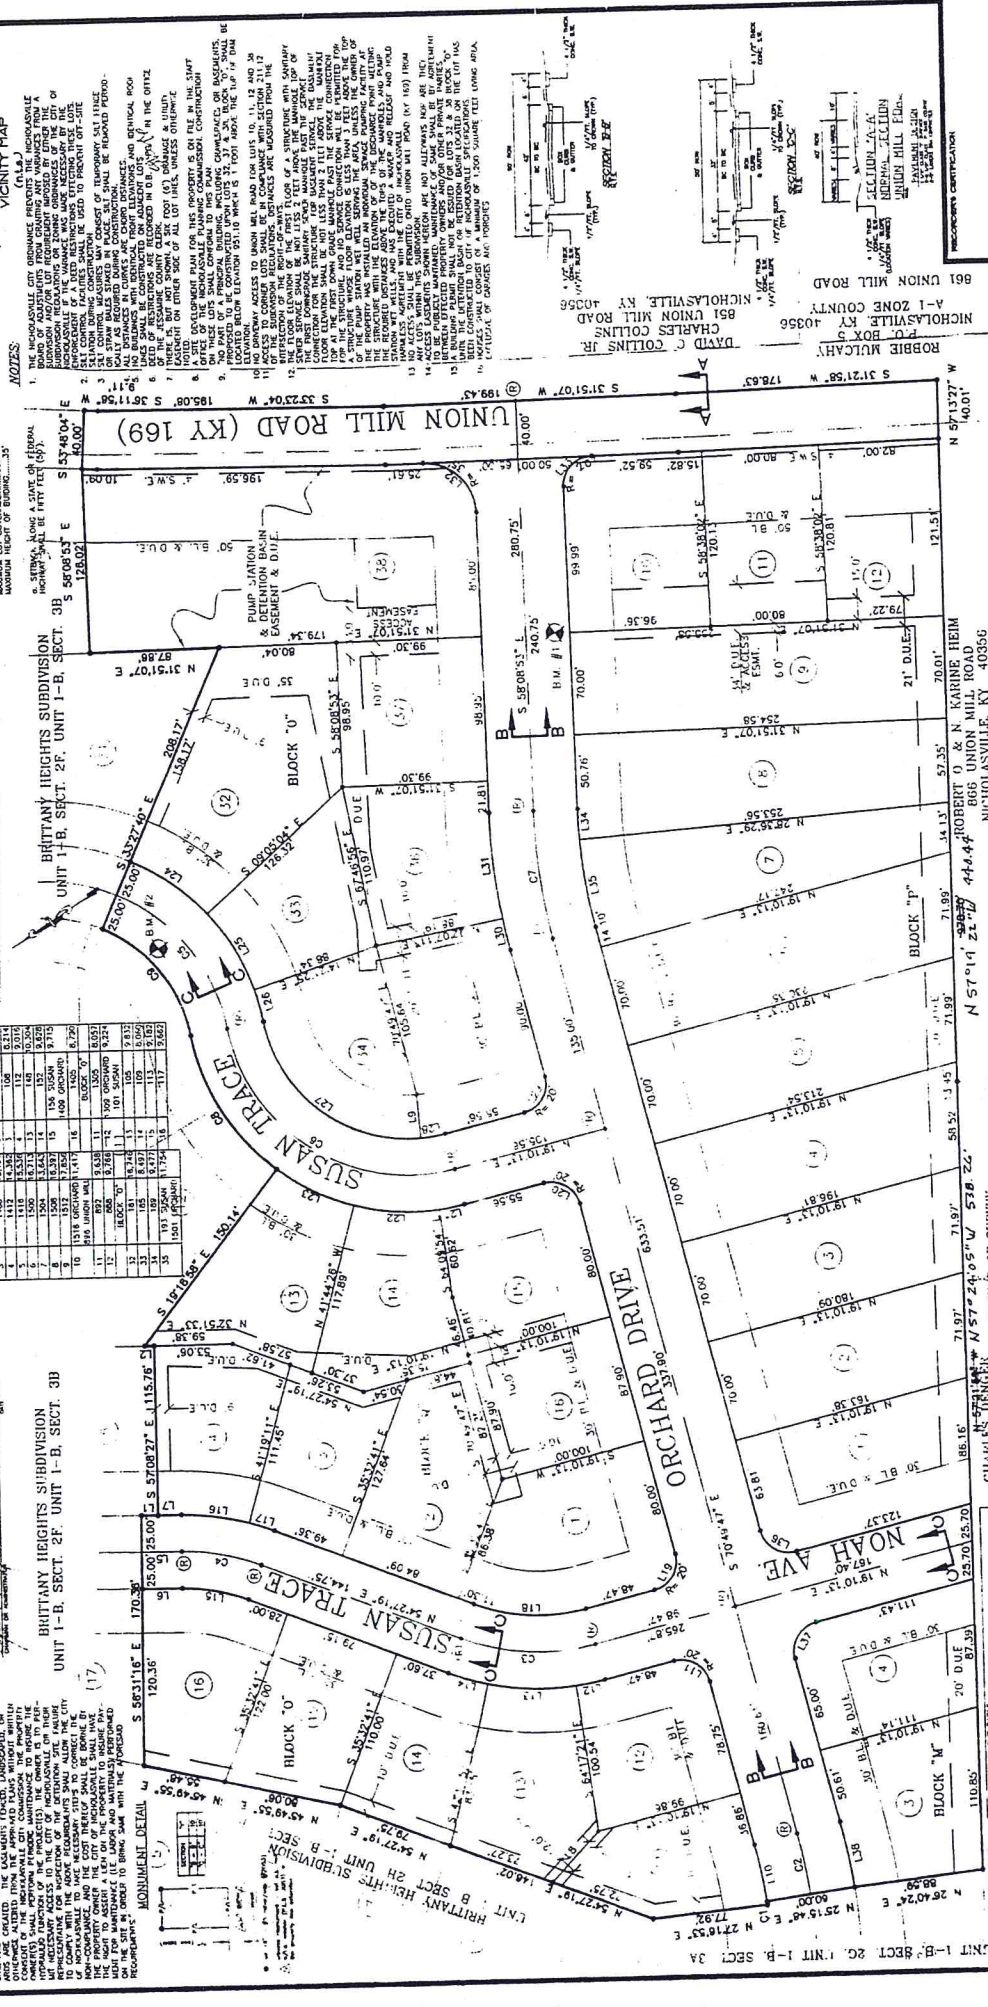

ROBBIE MCLAHAY, CHARLES COLLINS, DAVID C. COLLINS JR., 851 UNION MILL ROAD, NICHOLASVILLE, KY 40356

STATE OF KENTUCKY ENGINEERS AND SURVEYORS WILLIAM E. MCALPIN, 5088 WOODLAND DRIVE, NICHOLASVILLE, KY 40356

JUK - SCHAEFER DEVELOPMENT CO., LLC, 1885 DUMFRIES DRIVE, LEWISTON, KENTUCKY

GRAPHIC SCALE: 1" = 100' (IN FEET)

BRITANNY HEIGHTS SUBDIVISION UNIT 1-B, SECT. 2F, UNIT 1-B, SECT. 3B... BRITANNY HEIGHTS SUBDIVISION UNIT 1-B, SECT. 2F, UNIT 1-B, SECT. 3B