
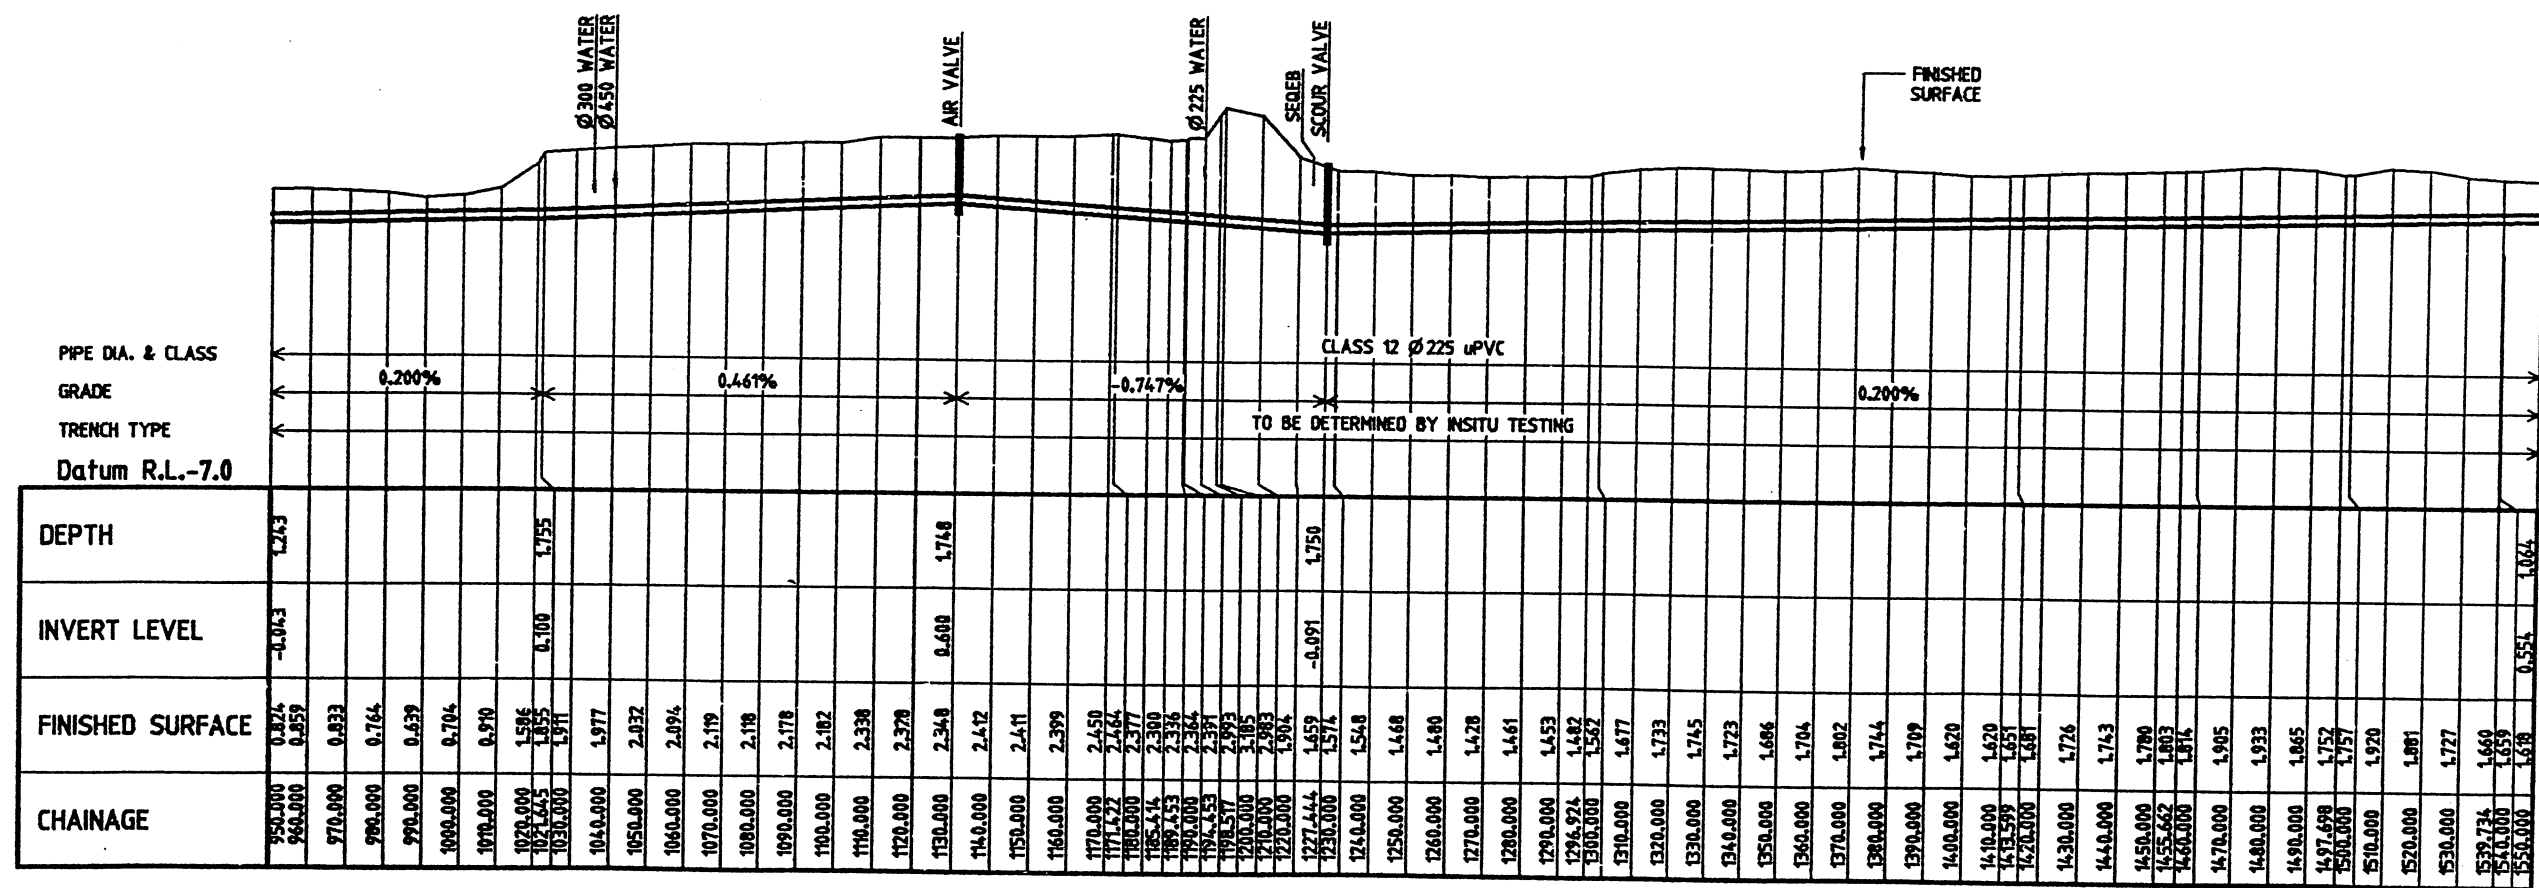


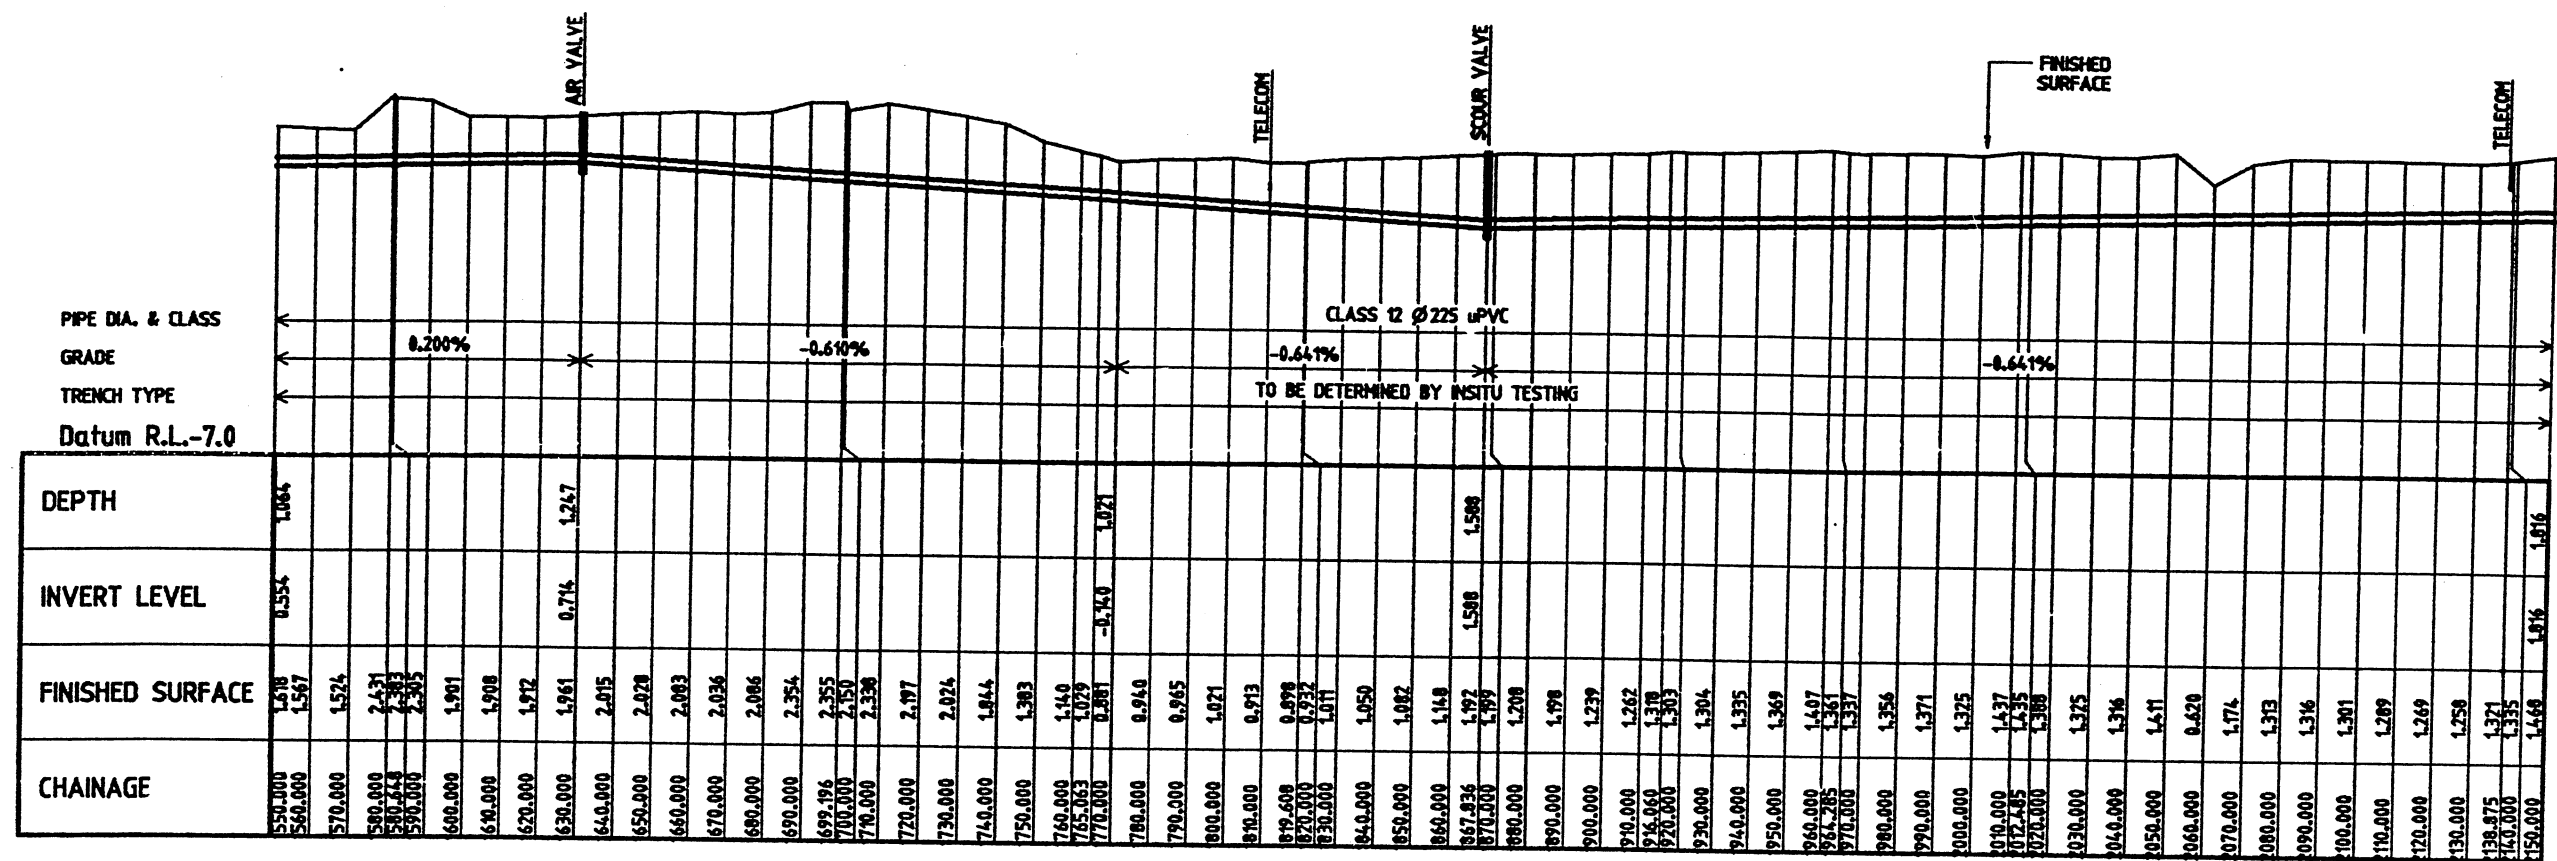

THIS DRAWING HAS BEEN CO-ORDINATED WITH CURRENT DOCUMENTATION FROM: ☐ SURVEY ☐ DESIGN ☐ CIVIL ☐ MECHANICAL ☐ ELECTRICAL ☐ STRUCTURAL AT: ☐ TENDER STAGE ☐ APPROVAL ☐ ONE ☐ TWO ☐ THREE ☐ FOUR BY: ☐ CONSTRUCTION STAGE ☐ APPROVAL ☐ ONE ☐ TWO ☐ THREE ☐ FOUR		SURVEYOR JOHN MARENDY & ASSOCIATES CLIENT VANWELL PTY. LTD.		PROJECT OYSTER COVE EXTERNAL SEWER CIVIL ENGINEERING WORKS		Weathered Howe 1000 PLANNING 1000 PLANNING 1000 PLANNING 1000 PLANNING		TITLE RISE MAIN LAYOUT PLAN APPROVED: <i>[Signature]</i> DESIGNED: <i>[Signature]</i> DRAWN: <i>[Signature]</i> DATE: FEB 1995	
