


Area of Common Property
3534 m²


Reg placed at all new corners, unless
otherwise stated.
No Mark placed (in water) at stations 2-16.

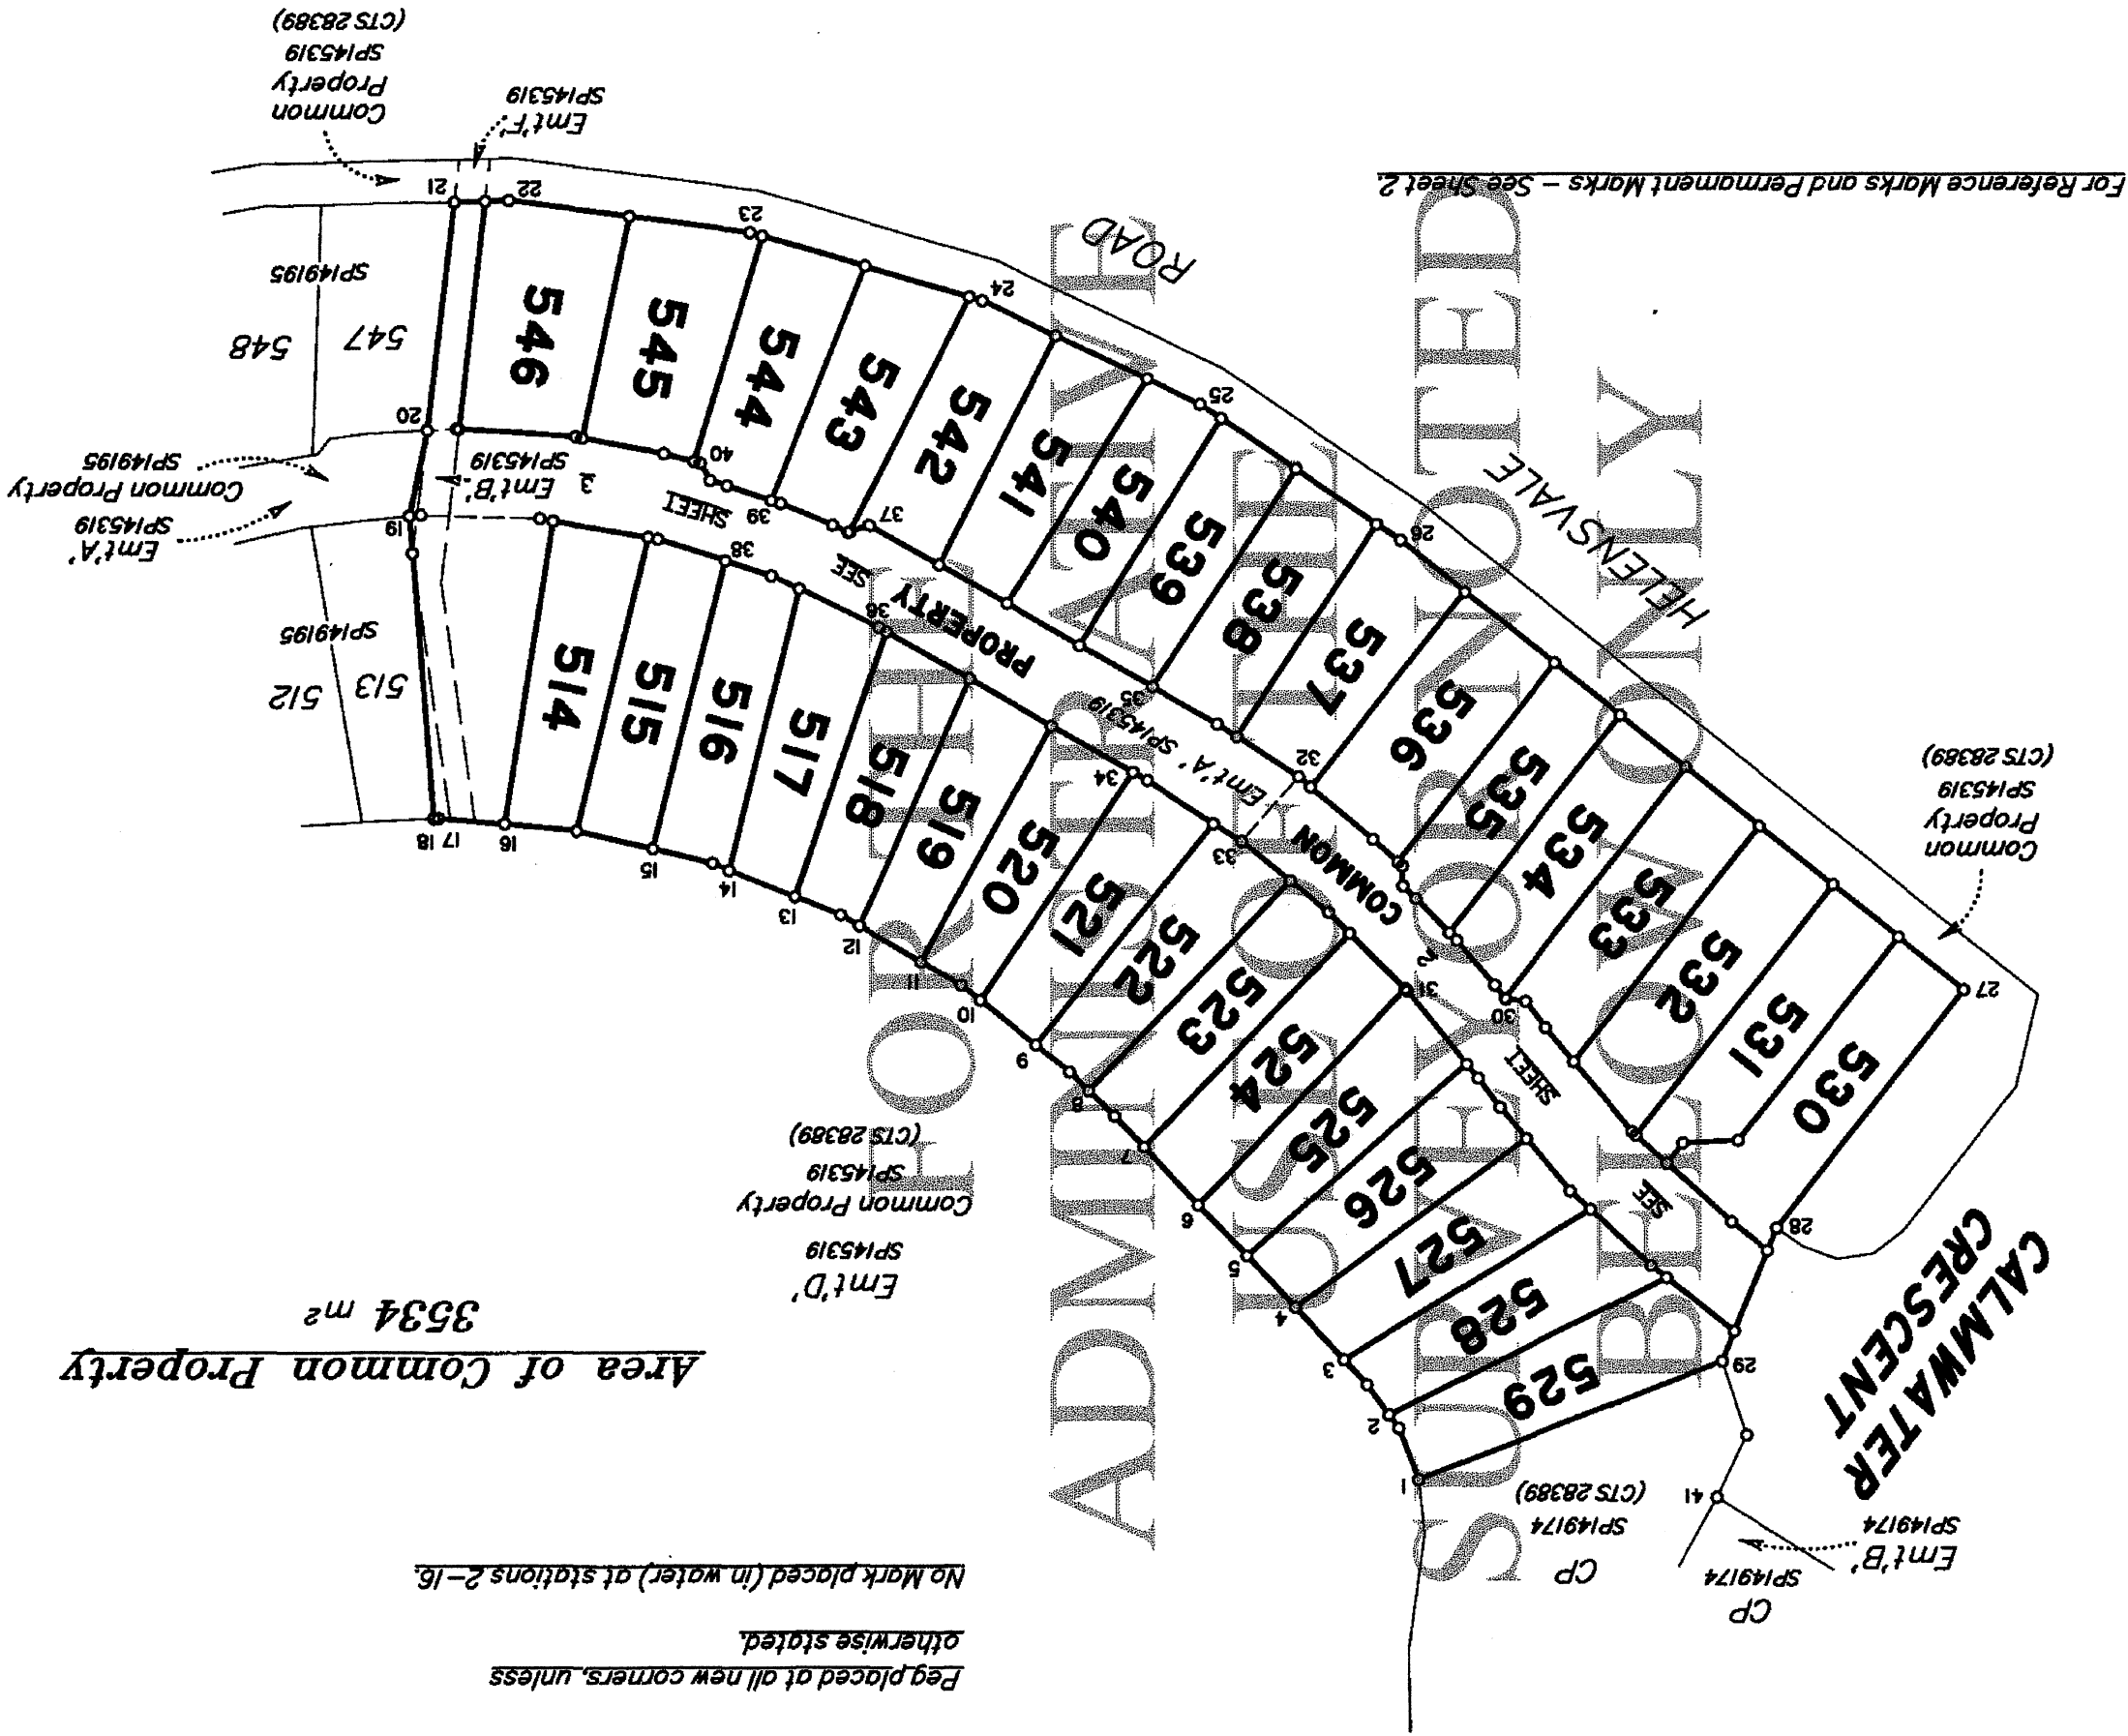

SCALE 1:1000
0m 10 20 30 40 50 100 150m

For Reference Marks and Permanent Marks - See Sheet 2.

B.B.H. PTY LTD ACN (010 427 531) hereby certify that the Company has surveyed the land comprised in this plan by Robert James McALLISTER, Licensed Surveyor and Stephen William MAYOR, Surveying Graduate, for whose work the company accepts responsibility, that the plan is accurate, that the said survey was performed in accordance with the Surveyors Act 1977 and the Surveyors Regulations 1978, and that the said survey was completed on 10/10/2002.

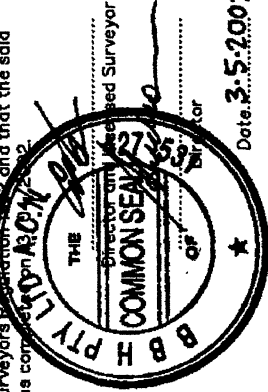

Plan of Lots 514-546 &
Common Property

Cancelling Lot 593 on SP149195

PARISH: COOMERA COUNTY: Ward

Meridian: AMG (Vide SP145319)

F/N's: No

State copyright reserved.
Scale: 1:1000

Format: STANDARD



SP149218

Plan Status: