


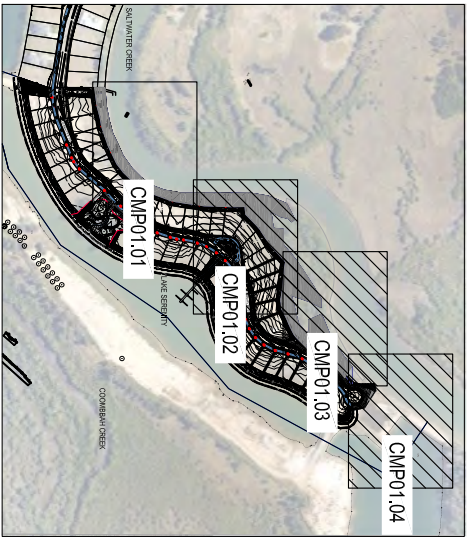

KEY PLAN
SCALE 1:10000



design stage

For Construction

amendments		
issue date	description	by
pt00	21/11/11 Council Approval	cw
pt01	11/03/13 Council Approval	sh
pt02	19/04/13 Council Approval	sh
pt03	07/05/13 Council Approval	sh
TE01	13/02/14 For Tender	RH
A	12/05/14 For Construction	RH

Form

acn 097 234 305


client

Slime Darby Serenity Cove


project

Serenity Cove
Stage 16 & 17

drawing title
Rehabilitation Plan

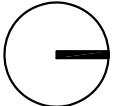

job no.	drawing no.	
111208	CMP 01-01	
drawn	checked	date
CW	SH	Mar '13


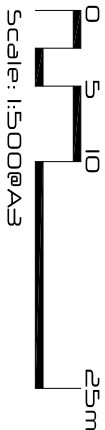


form landscape architects
6/4 Kudra Street,
Fortitude Valley Q 4006
p 07 3216 0606 f 07 3216 0608

design stage
For Construction

amendments		
issue date	description	by
pt00	21/11/11 Council Approval	CW
pt01	11/03/13 Council Approval	sh
pt02	19/04/13 Council Approval	sh
pt03	07/05/13 Council Approval	sh
TE01	13/02/14 For Tender	RH
A	12/05/14 For Construction	RH

ADJOINS CMP01-03

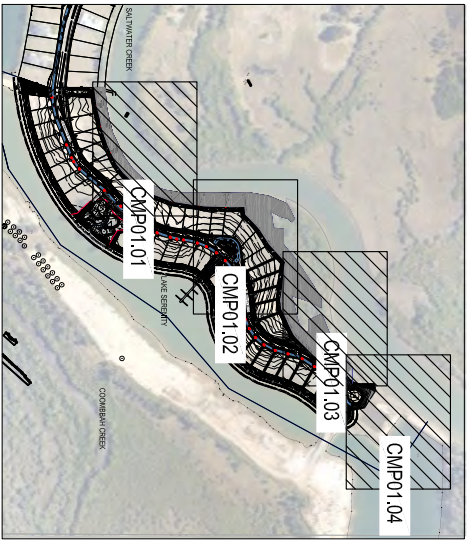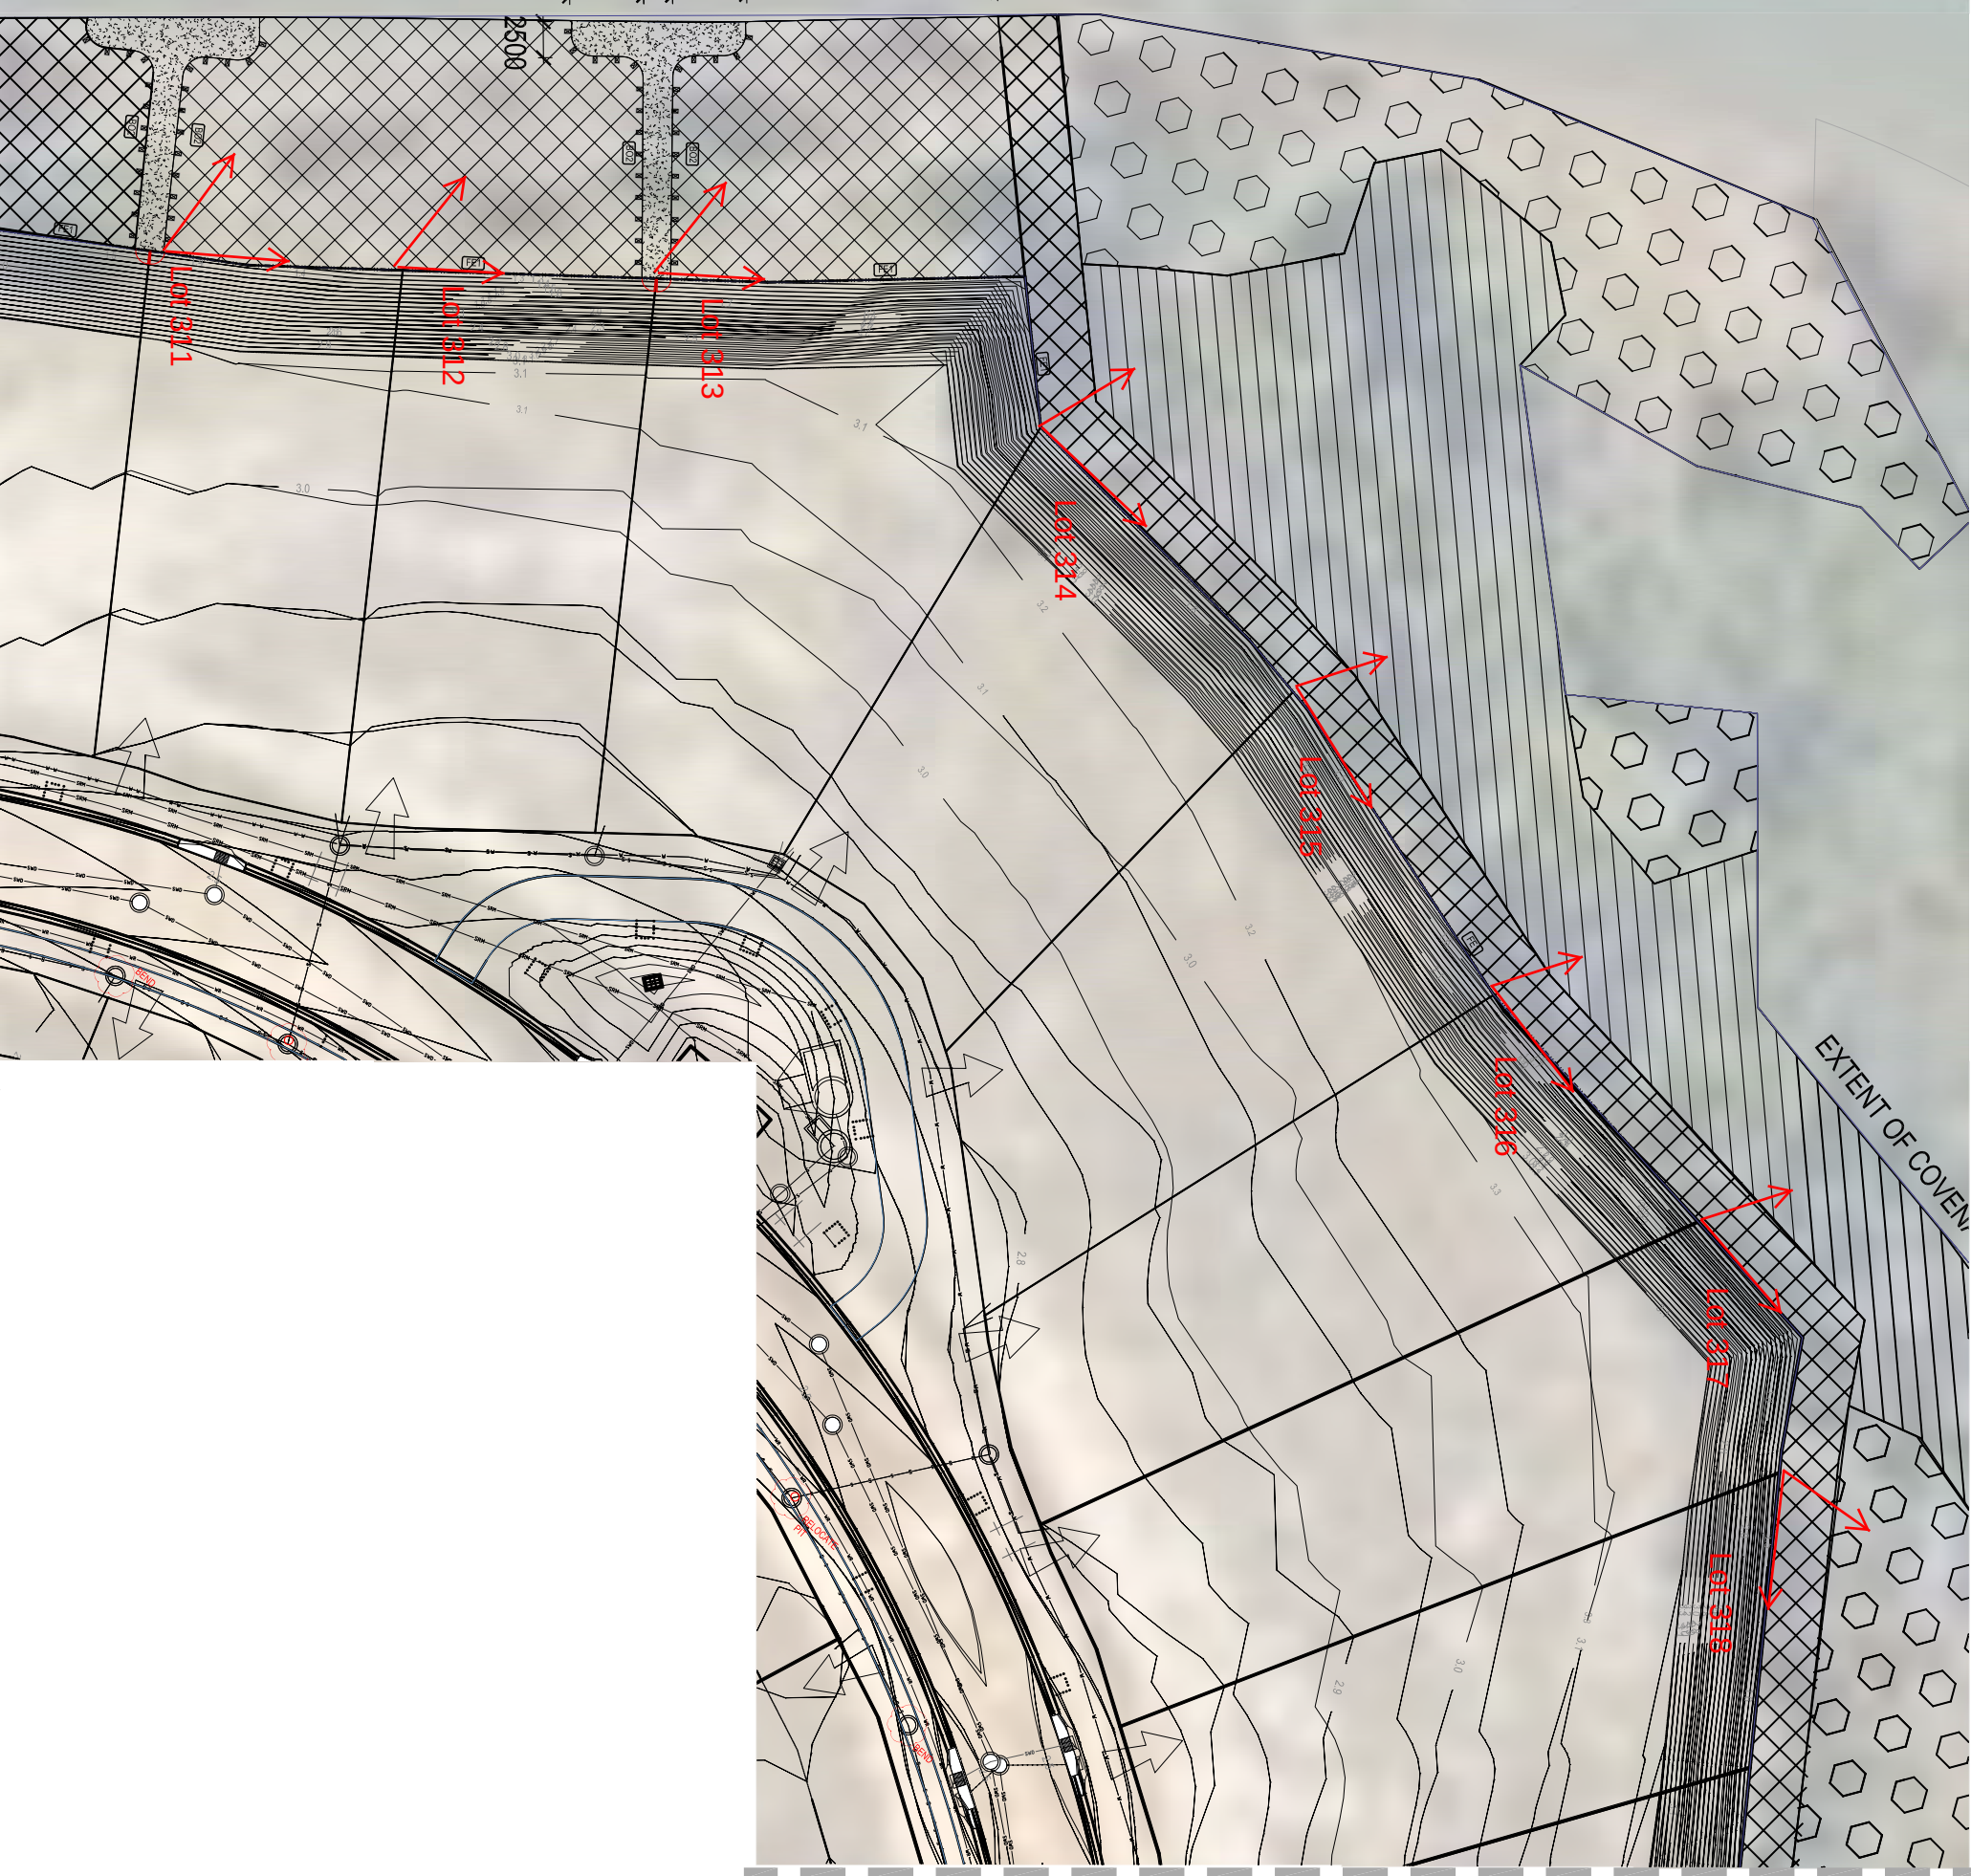

KEY PLAN
SCALE 1:10000



ADJOINS CMP01-01

Form

acn 097 234 305


client

Slime Darby Serenity Cove


project

Serenity Cove
Stage 16 & 17

drawing title
Rehabilitation Plan

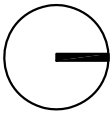

job no.	111208	drawing no.	CMP 01-02
drawn	CW	checked	SH
		date	Mar '13

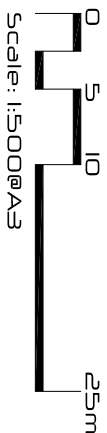

form landscape architects
6/4 Kjabra Street,
Fortitude Valley Q 4006
p 07 3216 0606 f 07 3216 0608

design stage
For Construction

amendments		
issue date	description	by
pt00	21/11/11 Council Approval	cw
pt01	11/03/13 Council Approval	sh
pt02	19/04/13 Council Approval	sh
pt03	07/05/13 Council Approval	sh
TE01	13/02/14 For Tender	RH
A	12/05/14 For Construction	RH


Form

acn 097 234 305


client
Slime Darby Serenity Cove

project
Serenity Cove
Stage 16 & 17

drawing title
Rehabilitation Plan

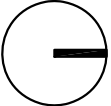


job no.	111208	drawing no.	CMP 01-03
drawn	CW	checked	SH
		date	Mar '13

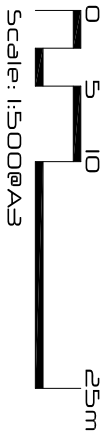

Scale: 1:500@A3

form landscape architects
6/4 Kudabra Street,
Fortitude Valley Q 4006
p 07 3216 0606 f 07 3216 0608

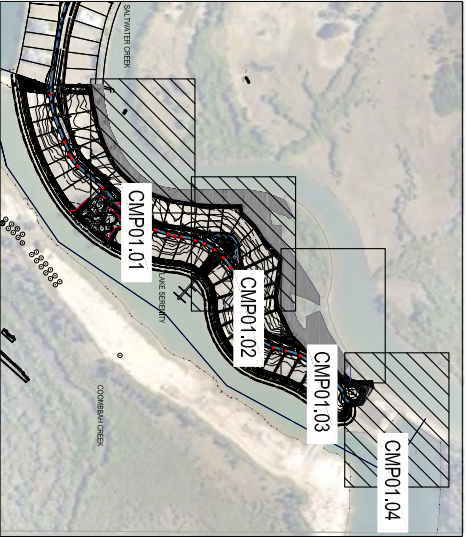


KEY PLAN
SCALE 1:10000




WATER CREEK

ADJOINS CMP01-04

ADJOINS CMP01-02

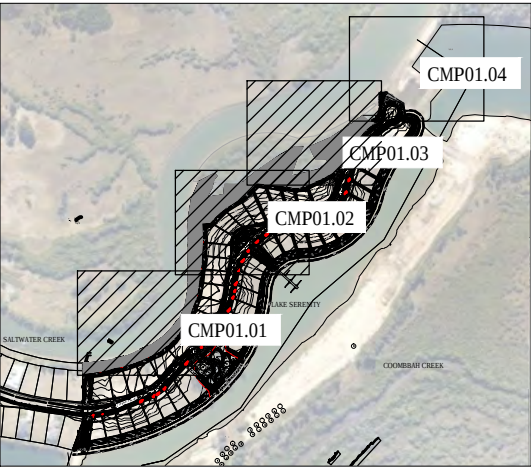

KEY PLAN
SCALE 1:10000

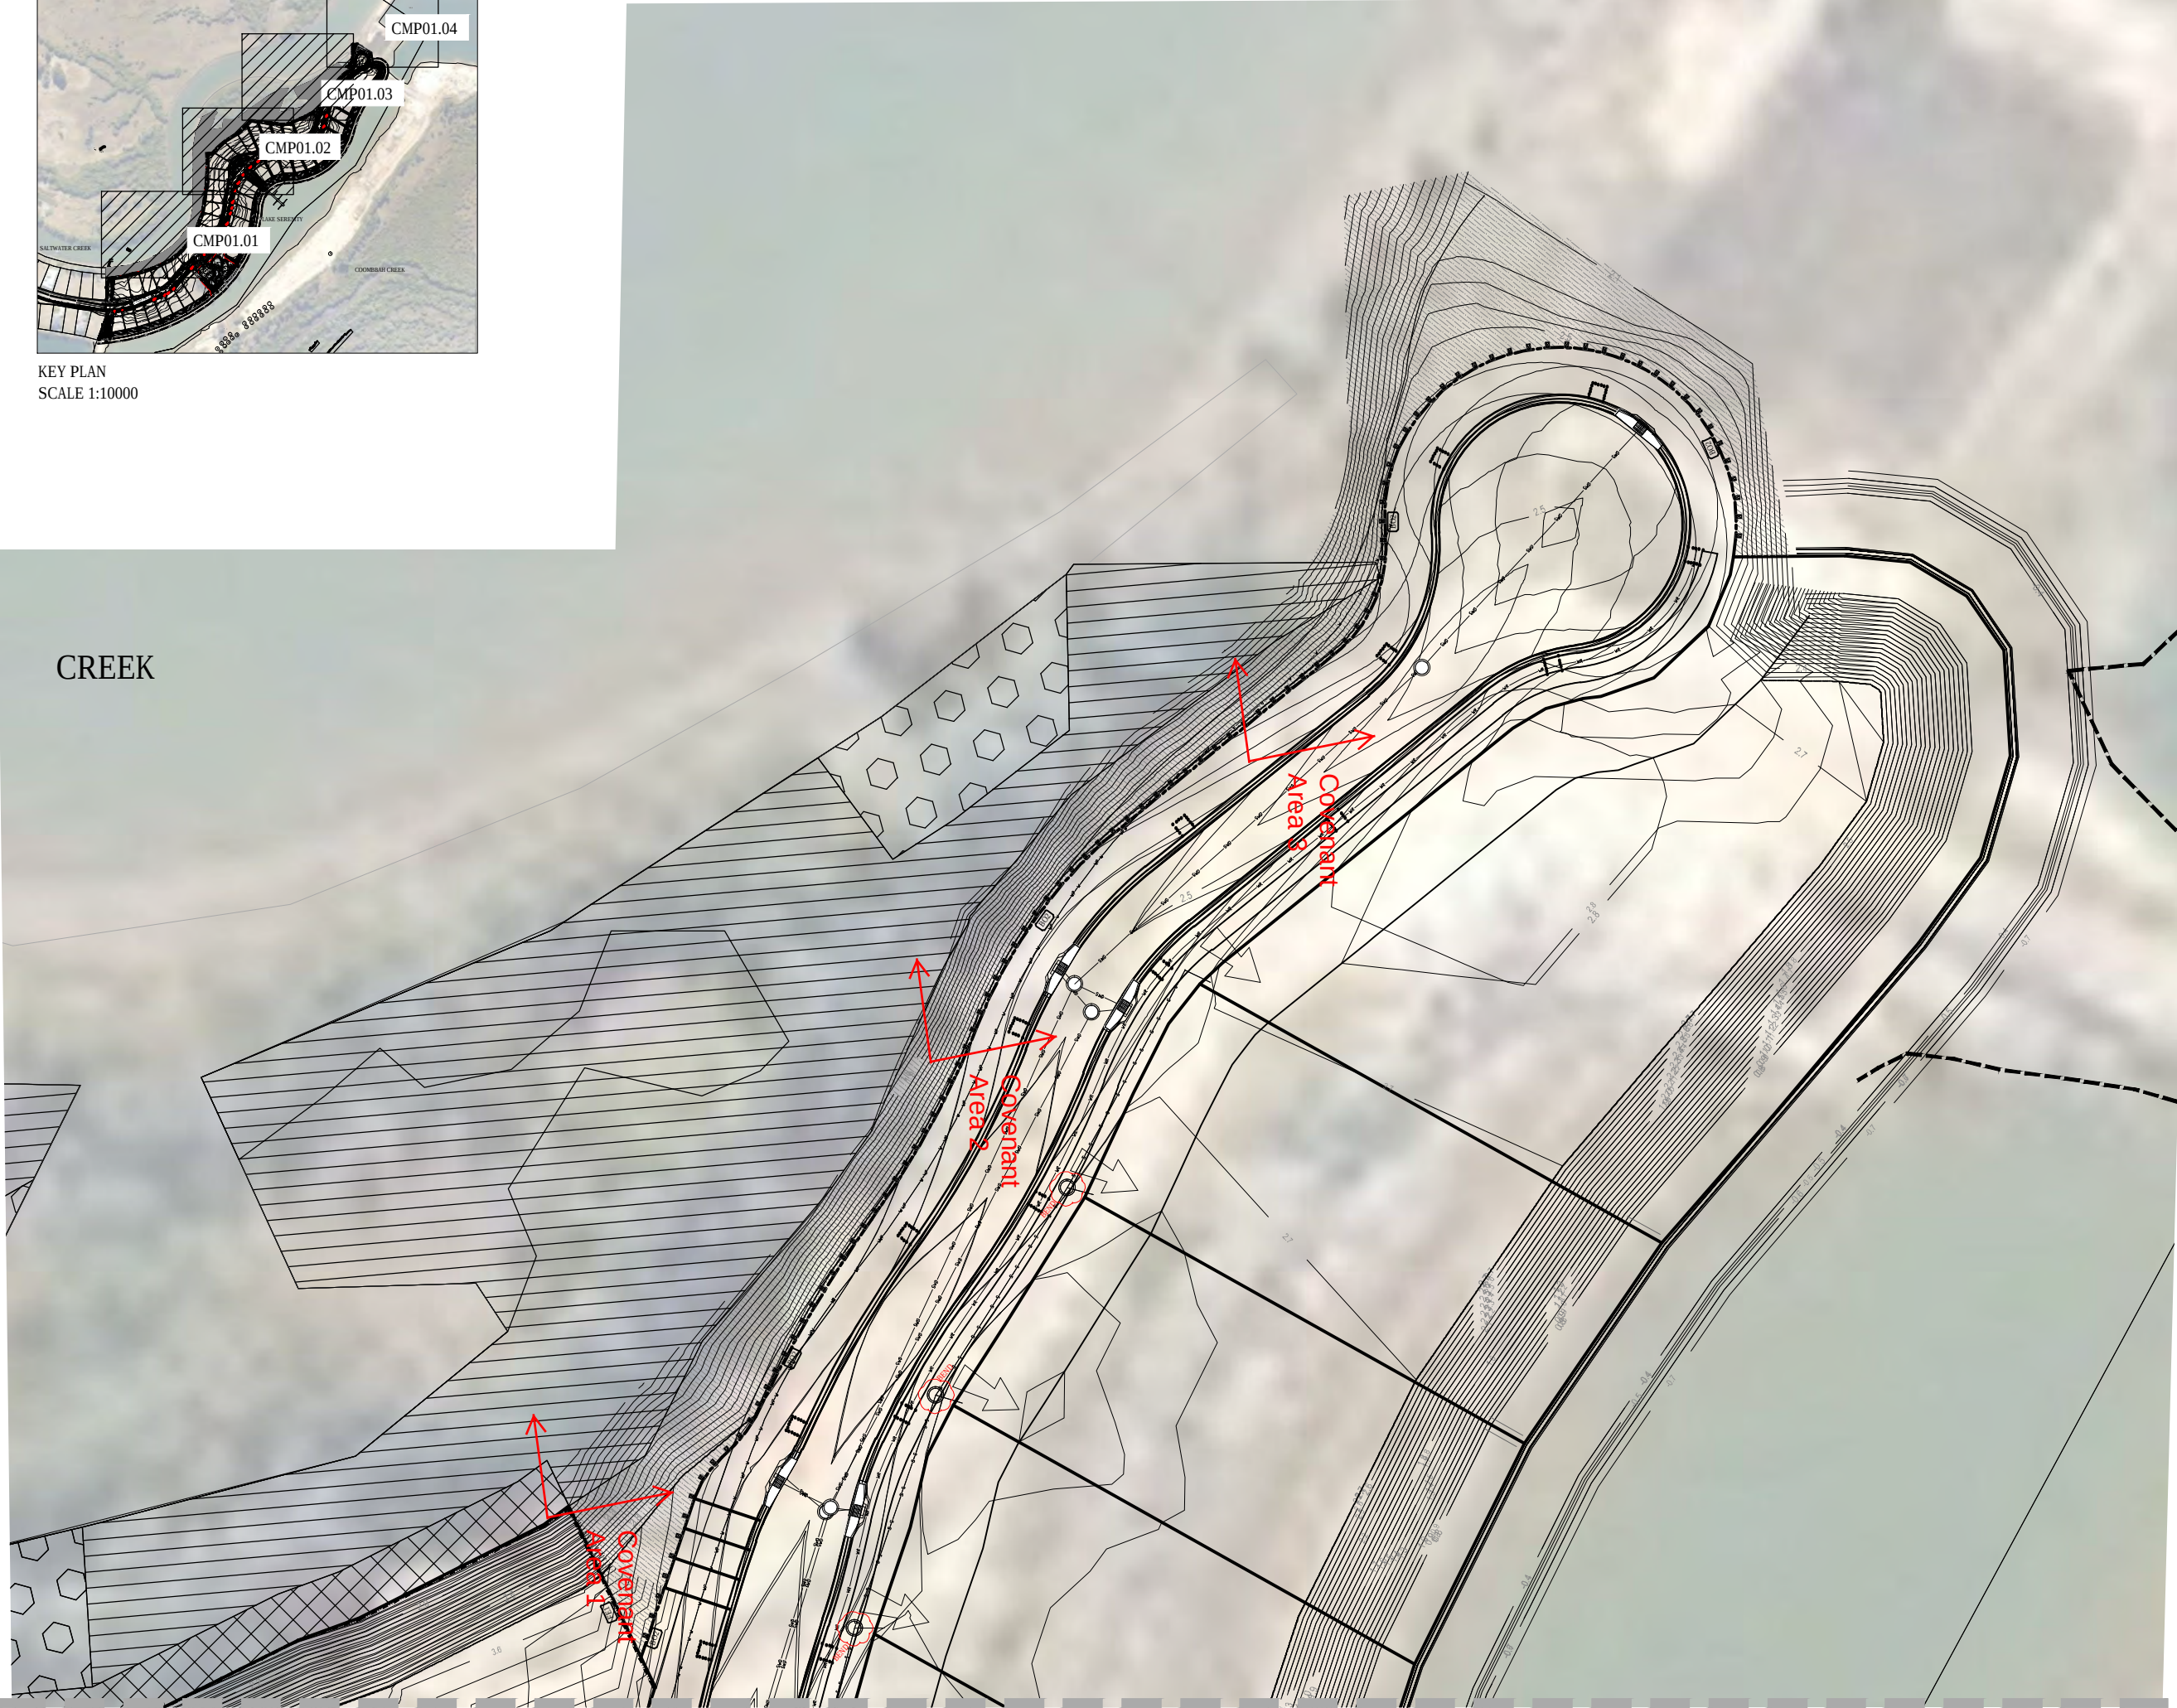

design stage

For Construction

amendments


issue	date	description	by
pr00	21/11/11	Council Approval	cw
pr01	11/03/13	Council Approval	sh
pr02	19/04/13	Council Approval	sh
pr03	07/05/13	Council Approval	sh
TE01	13/02/14	For Tender	RH
A	12/05/14	For Construction	RH

Form

actn 097 234 305

client
Sime Darby Serenity Cove

project
Serenity Cove
Stage 16 & 17

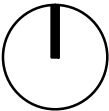

drawing title
Rehabilitation Plan

job no. 111208 drawing no. CMP 01-04

drawn CW checked SH date Mar '13



Scale: 1:500@A3

Form landscape architects
6/4 kyabra street,
fortitude valley Q 4006
p 07 3216 0606 f 07 3216 0608

Application Type : ENVIRONMENTAL MANAGEMENT PLANS- Covenant Management Plan,
Stage 16 and 17 Serenity Cove
Property Description : Lot 1 000 on SP159254
Property Location : 480 Helensvale Road, HELENSVALE

Initial baseline monitoring photographs

Stage 16

Lot 301



Lot 302



Application Type : ENVIRONMENTAL MANAGEMENT PLANS- Covenant Management Plan,
Stage 16 and 17 Serenity Cove
Property Description : Lot 1 000 on SP159254
Property Location : 480 Helensvale Road, HELENSVALE

Initial baseline monitoring photographs (Cont'd)

Stage 16 (Cont'd)

Lot 303



Lot 304



Application Type : ENVIRONMENTAL MANAGEMENT PLANS- Covenant Management Plan,
Stage 16 and 17 Serenity Cove
Property Description : Lot 1 000 on SP159254
Property Location : 480 Helensvale Road, HELENSVALE

Initial baseline monitoring photographs (Cont'd)

Stage 16 (Cont'd)

Lot 305



Lot 306



Application Type : ENVIRONMENTAL MANAGEMENT PLANS- Covenant Management Plan,
Stage 16 and 17 Serenity Cove
Property Description : Lot 1 000 on SP159254
Property Location : 480 Helensvale Road, HELENSVALE

Initial baseline monitoring photographs (Cont'd)

Stage 16 (Cont'd)

Lot 307



Lot 308



Application Type : ENVIRONMENTAL MANAGEMENT PLANS- Covenant Management Plan,
Stage 16 and 17 Serenity Cove
Property Description : Lot 1 000 on SP159254
Property Location : 480 Helensvale Road, HELENSVALE

Initial baseline monitoring photographs (Cont'd)

Stage 16 (Cont'd)

Lot 309



Lot 310



Application Type : ENVIRONMENTAL MANAGEMENT PLANS- Covenant Management Plan,
Stage 16 and 17 Serenity Cove
Property Description : Lot 1 000 on SP159254
Property Location : 480 Helensvale Road, HELENSVALE

Initial baseline monitoring photographs (Cont'd)

Stage 16 (Cont'd)

Lot 311



Lot 312



Application Type : ENVIRONMENTAL MANAGEMENT PLANS- Covenant Management Plan,
Stage 16 and 17 Serenity Cove
Property Description : Lot 1 000 on SP159254
Property Location : 480 Helensvale Road, HELENSVALE

Initial baseline monitoring photographs (Cont'd)

Stage 16 (Cont'd)

Lot 313



Lot 314



Application Type : ENVIRONMENTAL MANAGEMENT PLANS- Covenant Management Plan,
Stage 16 and 17 Serenity Cove
Property Description : Lot 1 000 on SP159254
Property Location : 480 Helensvale Road, HELENSVALE

Initial baseline monitoring photographs (Cont'd)

Stage 17

Lot 315



Lot 316



Application Type : ENVIRONMENTAL MANAGEMENT PLANS- Covenant Management Plan,
Stage 16 and 17 Serenity Cove
Property Description : Lot 1 000 on SP159254
Property Location : 480 Helensvale Road, HELENSVALE

Initial baseline monitoring photographs (Cont'd)

Stage 17 (Cont'd)

Lot 317



Lot 318



Application Type : ENVIRONMENTAL MANAGEMENT PLANS- Covenant Management Plan,
Stage 16 and 17 Serenity Cove
Property Description : Lot 1 000 on SP159254
Property Location : 480 Helensvale Road, HELENSVALE

Initial baseline monitoring photographs (Cont'd)

Stage 17 (Cont'd)

Lot 319



Lot 320



Application Type : ENVIRONMENTAL MANAGEMENT PLANS- Covenant Management Plan,
Stage 16 and 17 Serenity Cove
Property Description : Lot 1 000 on SP159254
Property Location : 480 Helensvale Road, HELENSVALE

Initial baseline monitoring photographs (Cont'd)

Stage 17 (Cont'd)

Lot 321



Covenant Area 1



Application Type : ENVIRONMENTAL MANAGEMENT PLANS- Covenant Management Plan,
Stage 16 and 17 Serenity Cove
Property Description : Lot 1 000 on SP159254
Property Location : 480 Helensvale Road, HELENSVALE

Initial baseline monitoring photographs (Cont'd)

Stage 17 (Cont'd)

Covenant Area 2



Covenant Area 2

