




Typical Cross Section thru Main Boulevard

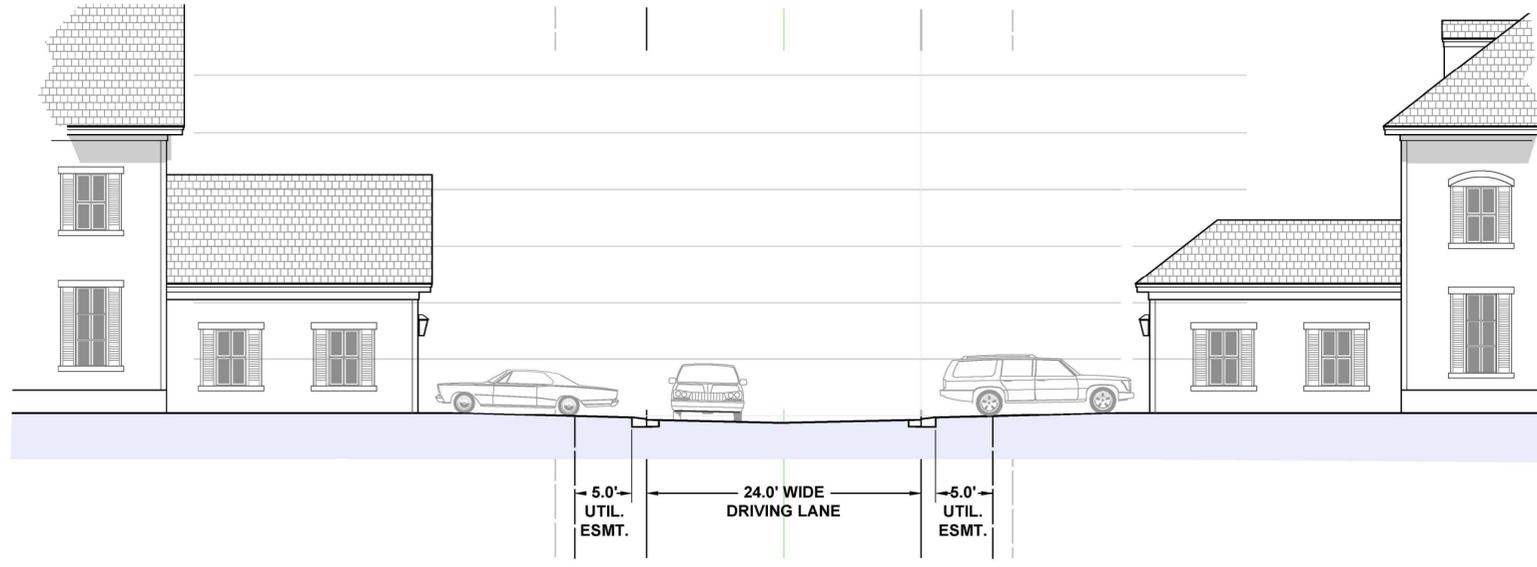

Typical Cross Section thru Private Alley

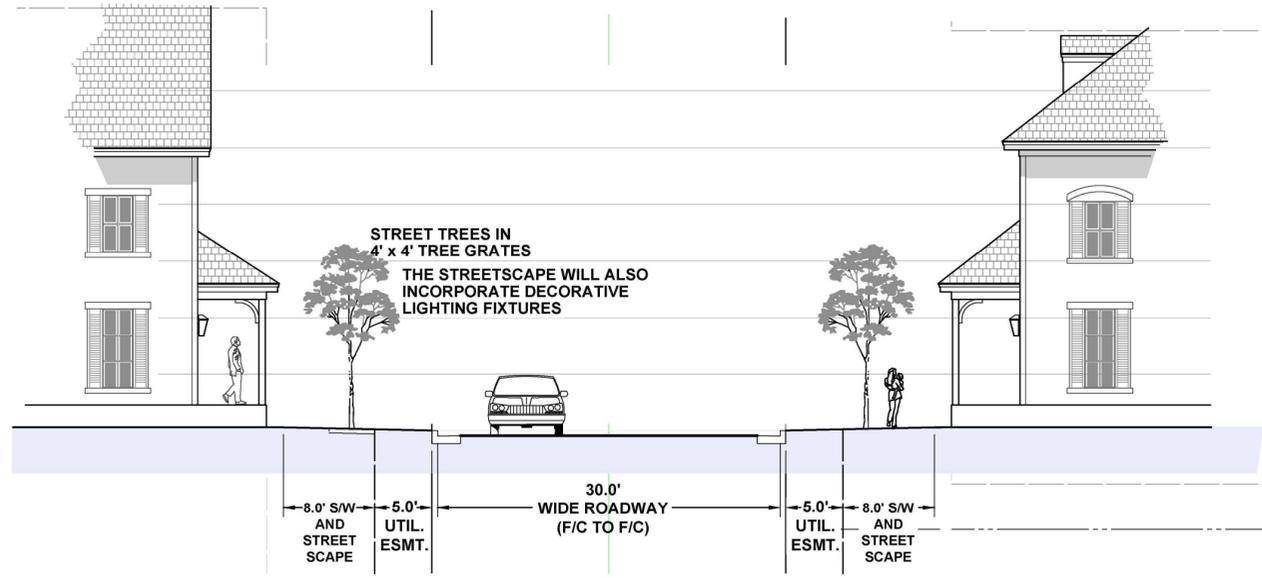

Typical Cross Section thru 30' Roadway

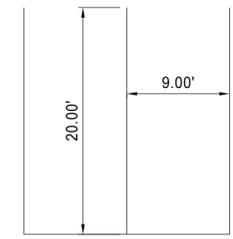

Typical Parking Stall

PREPARED BY:
TOWNSHIP DEVELOPMENT SERVICES, LLC
1115 Halle Park Circle
Collierville, TN 38017

OWNER / DEVELOPER:
FARMINGTON-KIMBROUGH DEVELOPMENT GROUP
1468 Kimbrough Road, Suite 103
Germantown, TN 38138

Cross Sections
OUTLINE PLAN
GLASGOW
PLANNED DEVELOPMENT
GERMANTOWN, TENNESSEE
PARCEL ID:G02-20-00515 ACREAGE:145.42
ZONING:
(R) RESIDENTIAL, (R-TH) RESIDENTIAL TOWNHOMES
DATE:4-5-2021 SHEET 8 OF 8