


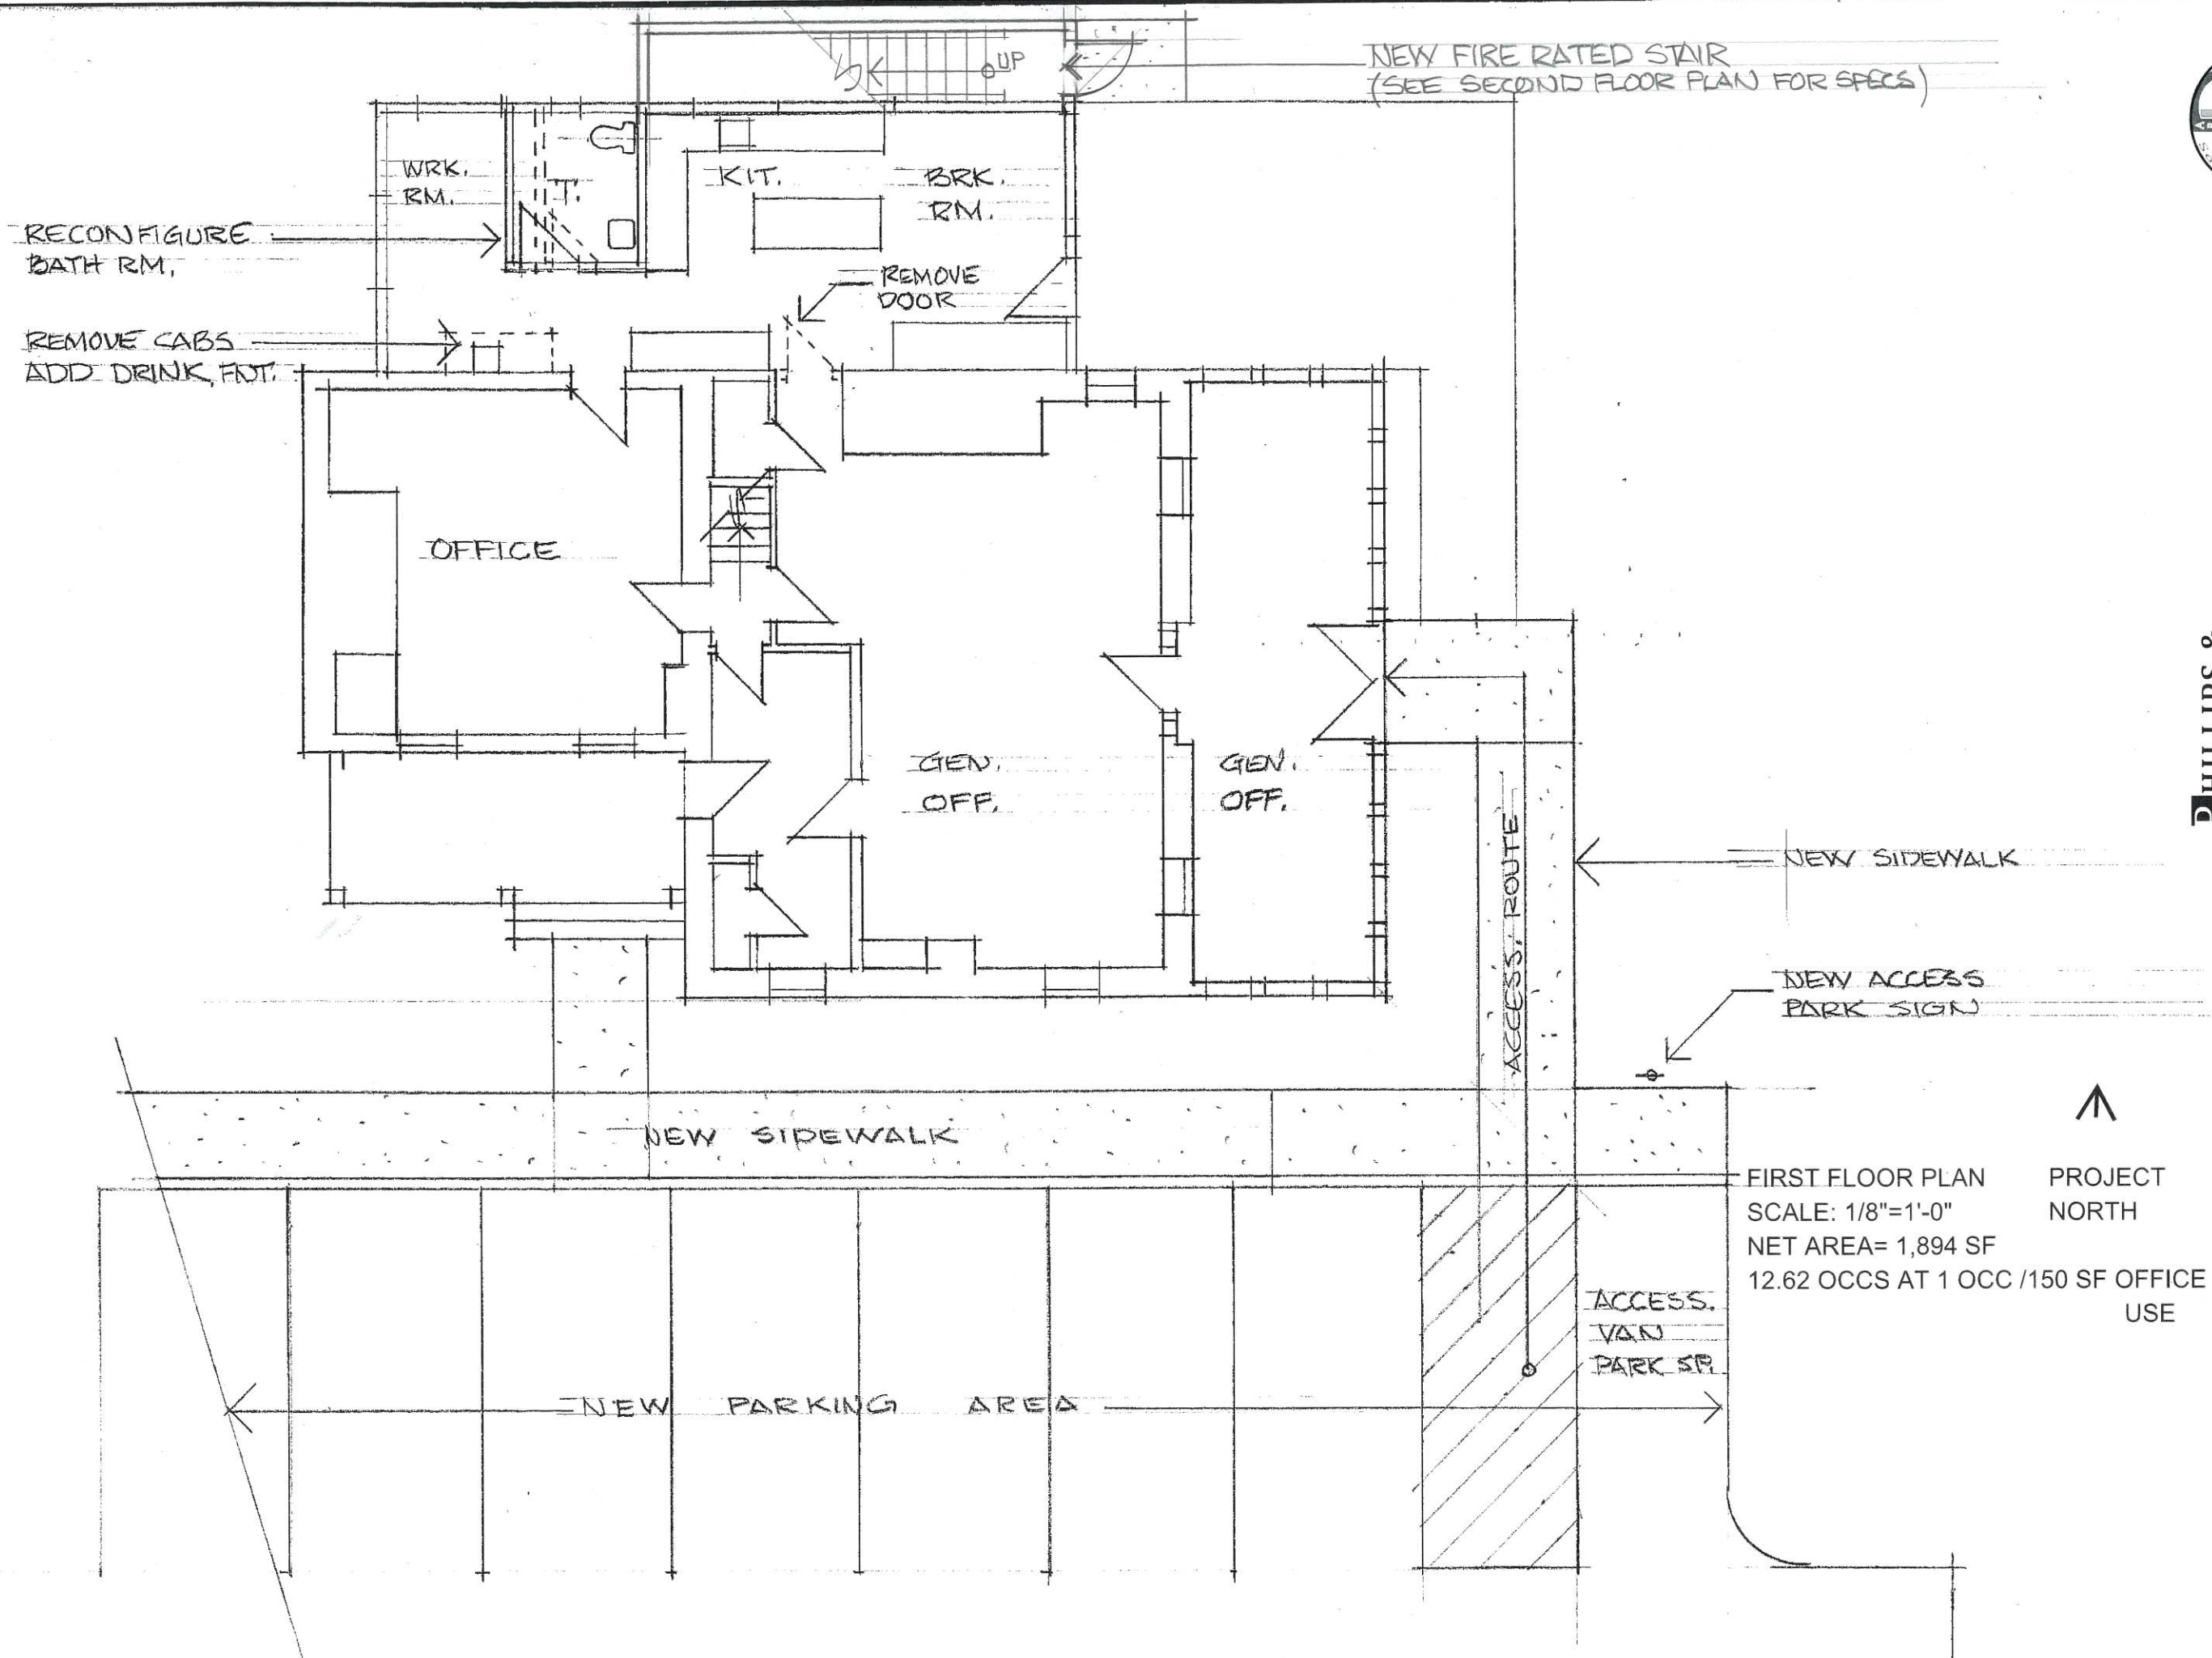

**PHILLIPS &
DONOVAN
ARCHITECTS, LLC**
PhillipsDonovanArchitects.com

P.O. Box 160, 3160 Bedminster Road, Bedminster, PA 18910 Phone: 215-795-2400
210 West Broad Street, Bethlehem, PA 18018 Phone: 610-317-0221

FIRST FLOOR PLAN

3901 OLD EASTON ROAD
DOYLESTOWN, PA