


PARTIAL SITE PLAN 1

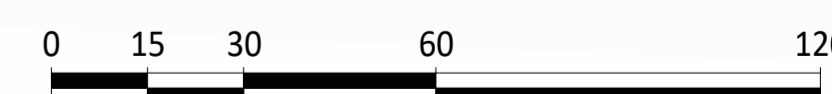

PARTIAL SITE PLAN 2



**PHILLIPS &  
DONOVAN**  
ARCHITECTS, LLC



**HEMLOCK FARMS CLUB HOUSE**

101 Basswood Dr, Hawley, PA 18428



THIS DRAWING IS COPYRIGHTED © BY PHILLIPS &  
DONOVAN ARCHITECTS, LLC. THIS DRAWING AND THE  
IDEAS EXPRESSED ON IT CAN NOT BE USED IN WHOLE OR  
IN PART WITHOUT THE EXPRESSED WRITTEN APPROVAL  
BY PHILLIPS & DOVOVAN ARCHITECTS, LLC.


1-6-25  
24-22

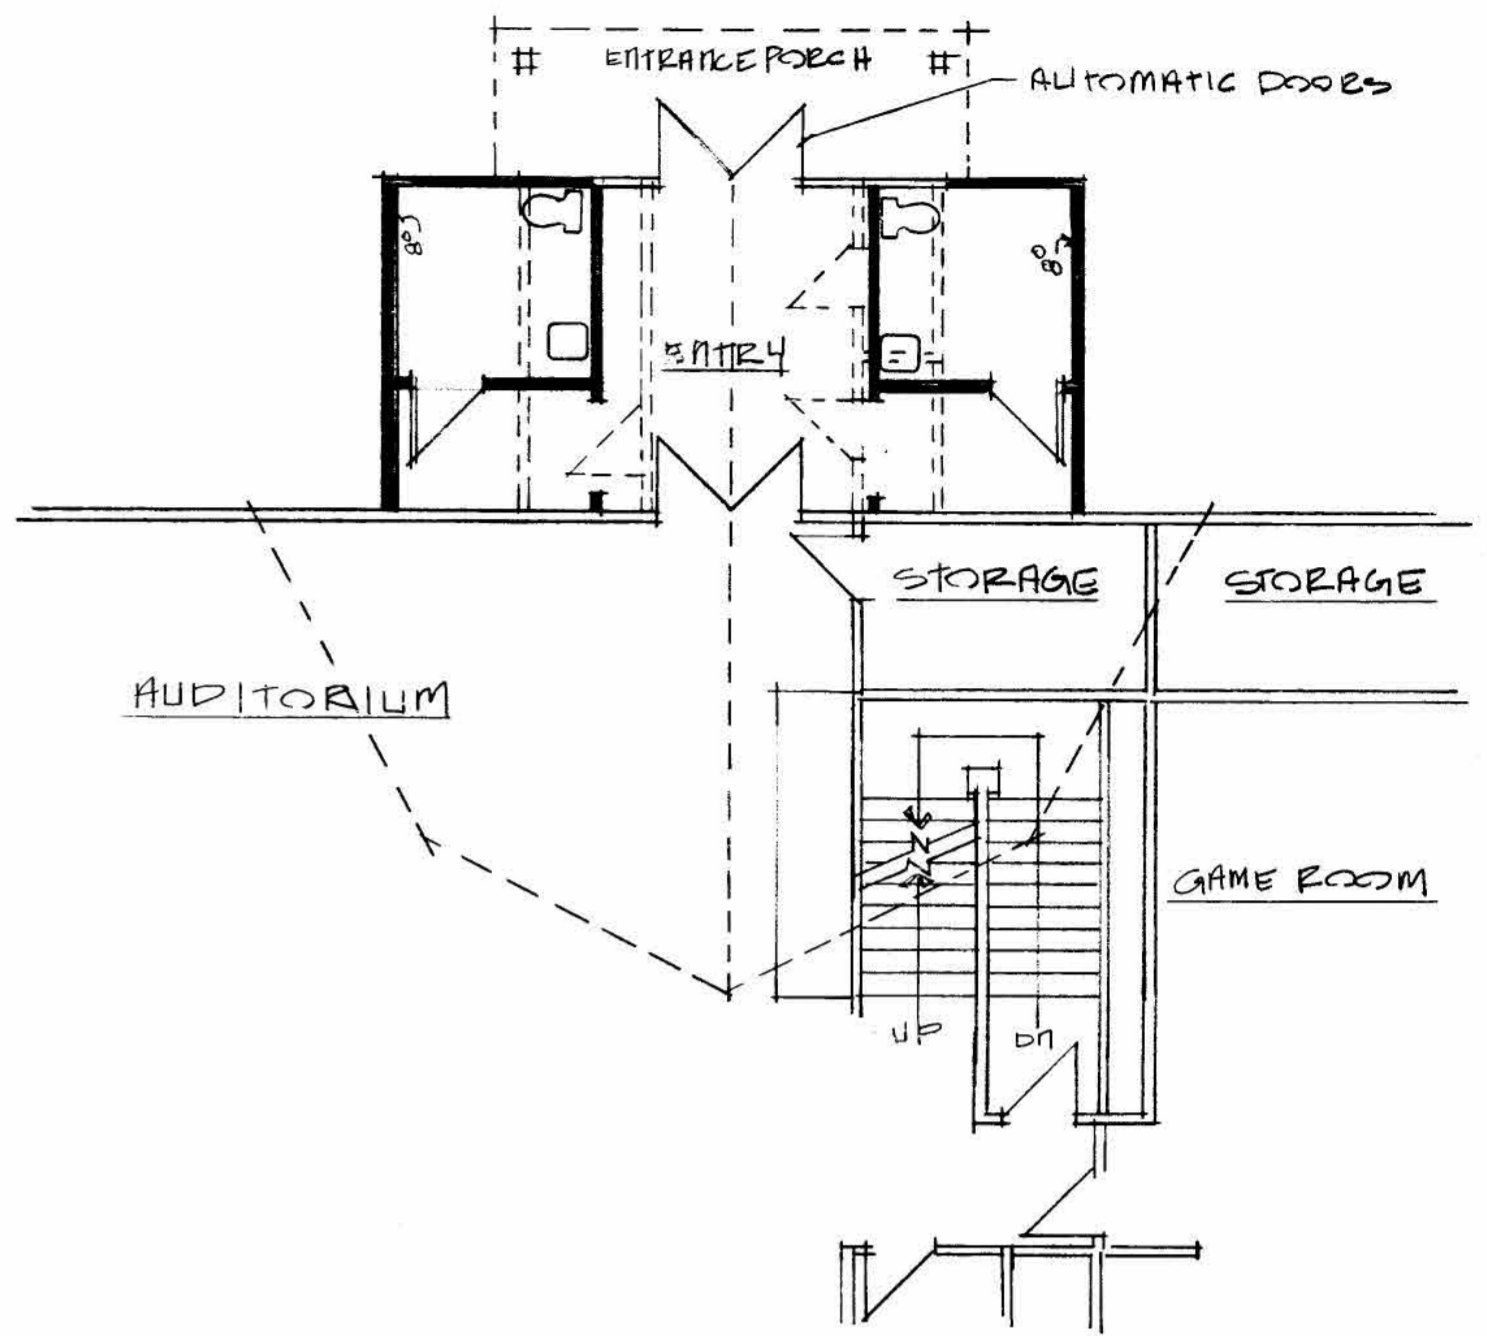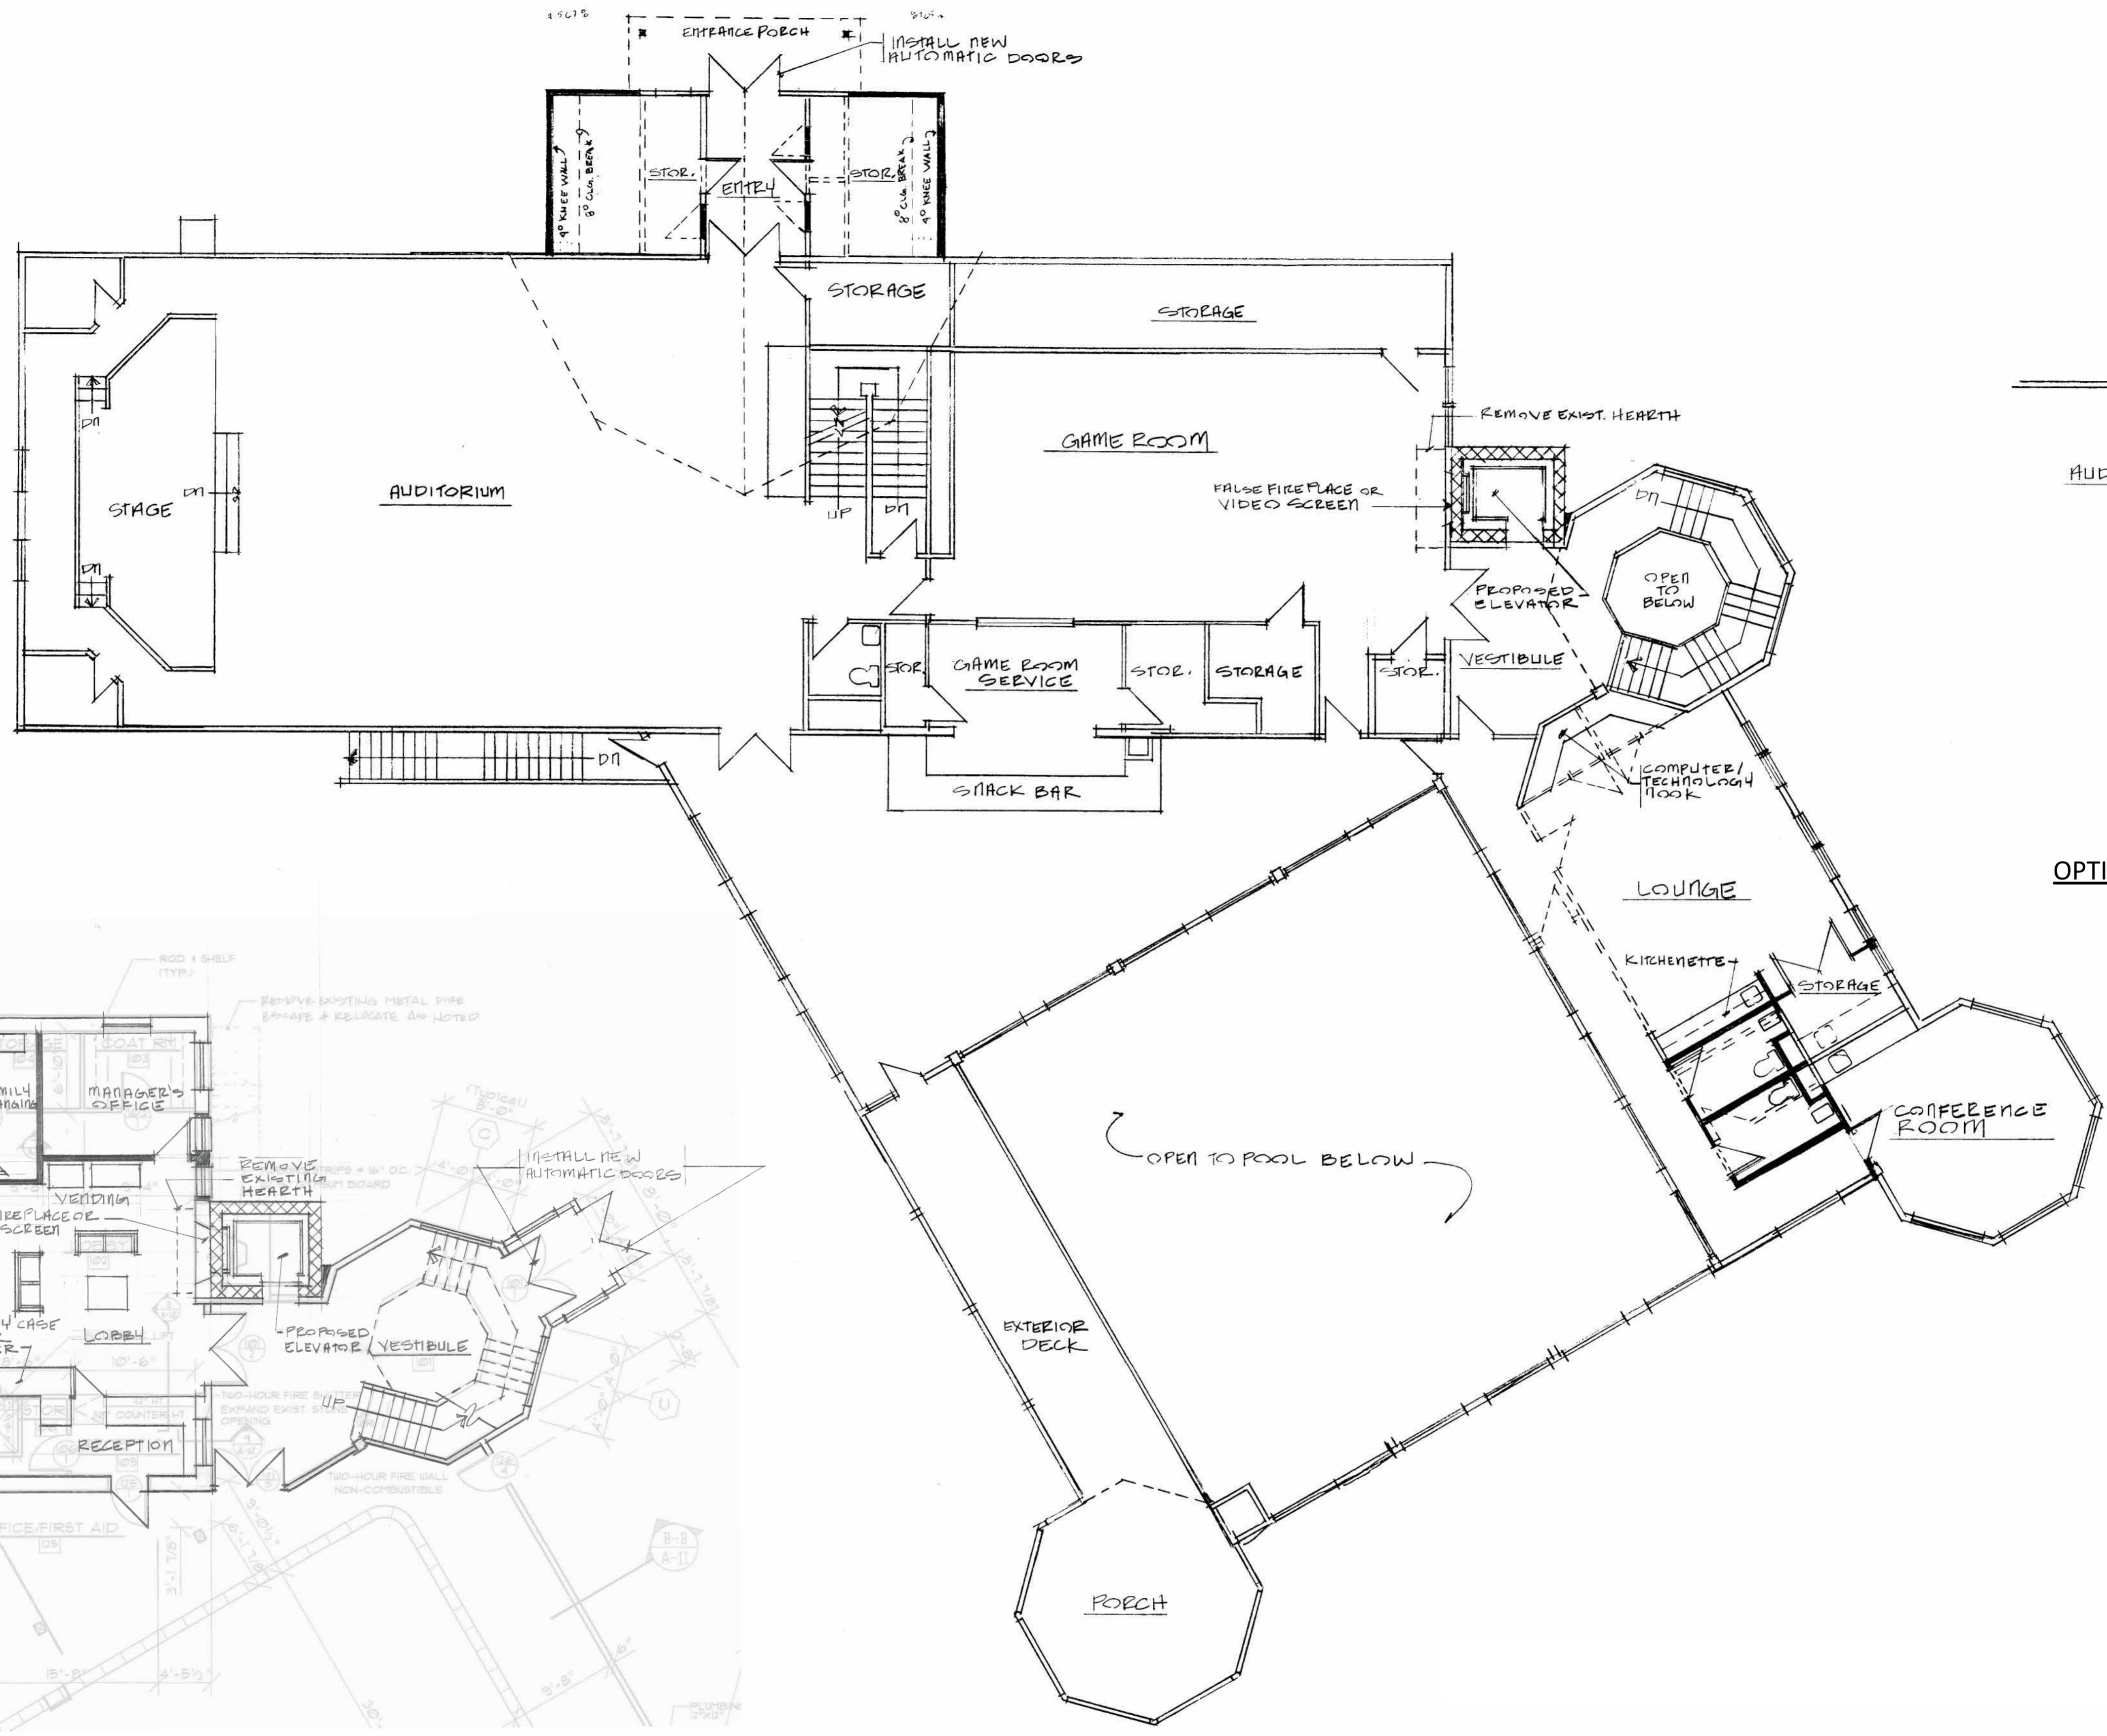

OPTIONAL ENTRANCE LAYOUT 1/8"=1'-0"

FIRST FLOOR PLAN 1/8"=1'-0"

SECOND FLOOR PLAN 1/8"=1'-0"

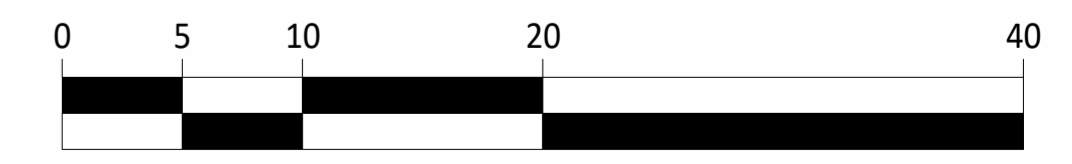

**PHILLIPS &  
DONOVAN**  
ARCHITECTS, LLC

**HEMLOCK FARMS CLUB HOUSE**

101 Basswood Dr, Hawley, PA 18428



THIS DRAWING IS COPYRIGHTED © BY PHILLIPS & DONOVAN ARCHITECTS, LLC. THIS DRAWING AND THE IDEAS EXPRESSED ON IT CAN NOT BE USED IN WHOLE OR IN PART WITHOUT THE EXPRESSED WRITTEN APPROVAL BY PHILLIPS & DOVOVAN ARCHITECTS, LLC.

1-21-25  
24-22