

DESCRIPTION: AS FURNISHED BY CLIENT

LOT 50
 WING SOUTH AIR PARK
 PRIVATE VILLAS UNIT 1,
 A CONDOMINIUM

AS RECORDED IN CONDOMINIUM BOOK 4, PAGE 46
 OF THE PUBLIC RECORDS OF Collier COUNTY, FLORIDA
 THERE MAY BE ADDITIONAL RESTRICTIONS THAT ARE NOT
 RECORDED ON THIS PLAT THAT MAY BE FOUND IN THE
 PUBLIC RECORDS OF THIS COUNTY.

I HEREBY CERTIFY TO:
 RIDGEWAY ENTERPRISES, INC.

THAT A SURVEY OF THE HEREON DESCRIBED PROPERTY WAS MADE
 UNDER MY DIRECTION AND MEETS THE MINIMUM TECHNICAL STANDARDS
 AS PER CHAPTER 5J-17, FLORIDA ADMINISTRATIVE CODE.
 5J-17.051(3)(b)4 - NOT VALID WITHOUT THE SIGNATURE AND THE
 ORIGINAL RAISED SEAL OF THE FLORIDA LICENSED SURVEYOR
 AND MAPPER.

5J-17.051(3)(b)6 - ADDITION OR DELETIONS TO SURVEY MAPS OR
 REPORTS BY OTHER THAN THE SIGNING PARTY OR PARTIES IS
 PROHIBITED WITHOUT WRITTEN CONSENT OF THE PARTY OR PARTIES

P.L.S. DATE 3/1/16
 TRIGO FL. P.S. & M. No. L.S. 2982

THIS CERTIFICATION IS ONLY FOR THE LANDS AS DESCRIBED
 ABOVE. IT IS NOT A CERTIFICATION OF TITLE, ZONING OR
 FREEDOM OF ENCUMBRANCES. ABSTRACT NOT REVIEWED.
 UNDERGROUND IMPROVEMENTS NOT LOCATED UNLESS NOTED.


- LEGEND:
- FOUND-CONCRETE MONUMENT
 - SET CONCRETE MONUMENT (LB # 3964)
 - △ DELTA ANGLE
 - R = RADIUS
 - CH = CHORD BEARING
 - FOUND NAIL
 - SET NAIL
 - SET IRON NAIL HOLE
 - SET DOUBLE HOLE
 - P.C. = POINT OF CURVATURE
 - P.T. = POINT OF TANGENCY
 - P.B. = POINT OF BEGINNING
 - P.S. = POINT OF SIGHTING BUSINESS
 - C.B.S. = CONCRETE BLOCK STRUCTURE
 - L.M.E. = LAKE MAINTENANCE EASEMENT
 - P.R.C. = POINT OF REFERENCE
 - P.C.P. = PERMANENT REFERENCE MONUMENT
 - ⊕ WATER METER
 - ⊕ SEWER VALVE
 - ⊕ WATER VALVE
 - ⊕ FIRE HYDRANT
 - BB = BEARING BASIS-PLAT
 - MCS = MISC. CALCULATED
 - Δ = DELTA ANGLE
 - R = RADIUS
 - CH = CHORD BEARING
 - D.E. = DRAINAGE EASEMENT
 - U.E. = UTILITY EASEMENT
 - CONC. = CONCRETE
 - C/W = CENTERLINE
 - L.S. = LAND SURVEYOR
 - ELEV. = ELEVATION
 - PL = PLAT
 - TV SERVICE = TELEVISION SERVICE
 - LF STATION ANTENNA = LEFT STATION ANTENNA
 - RF STATION ANTENNA = RIGHT STATION ANTENNA
 - ⊕ TELEPHONE SERVICE
 - ⊕ SHANTY HOLE
 - ⊕ FIRE HYDRANT

SURVEY DATE: 3/8/2016
 FIELD BOOK 658 PAGE 62-63
 DRAWN BY: PSC SCALE: 1" = 20'

REVISIONS: BOOK PAGE

A. TRIGO & ASSOCIATES, INC.
 PROFESSIONAL LAND SURVEYORS & MAPPERS
 2223 TRADE CENTER WAY
 NAPLES, FLORIDA 34109
 LAND SURVEYING BUSINESS # 3864

FILE NO: A 16.0049

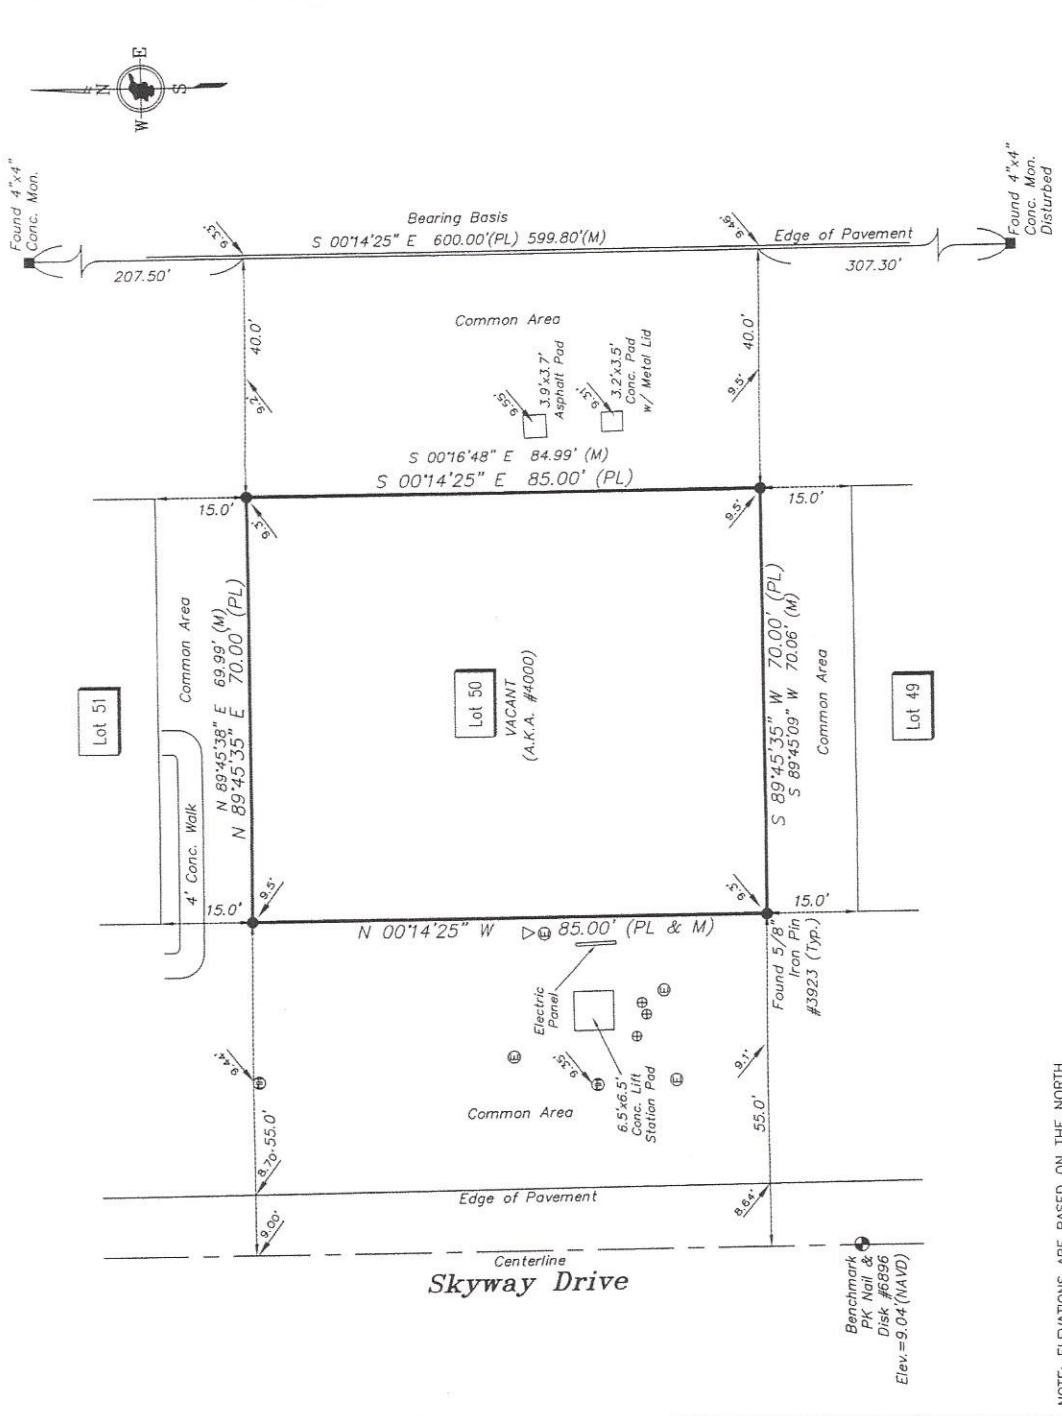

MAP OF
 BOUNDARY SURVEY

NOTE: ELEVATIONS ARE BASED ON THE NORTH
 AMERICAN VERTICAL DATUM OF 1988 (NAVD)
 FLOOD ZONE INFORMATION
 FLOOD ZONE: AH ELEV: 9.5' (NAVD)
 COMMUNITY: 120067
 PANEL: 0602 H
 DATE: 5-16-2012