


GOBOS



VERTICAL BARS




BLOBS

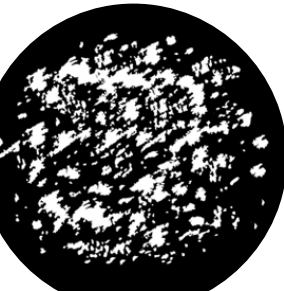

ROLLER BREAKUP

Gobo image indicates orientation on surface.

VECTORWORKS EDUCATIONAL VERSION

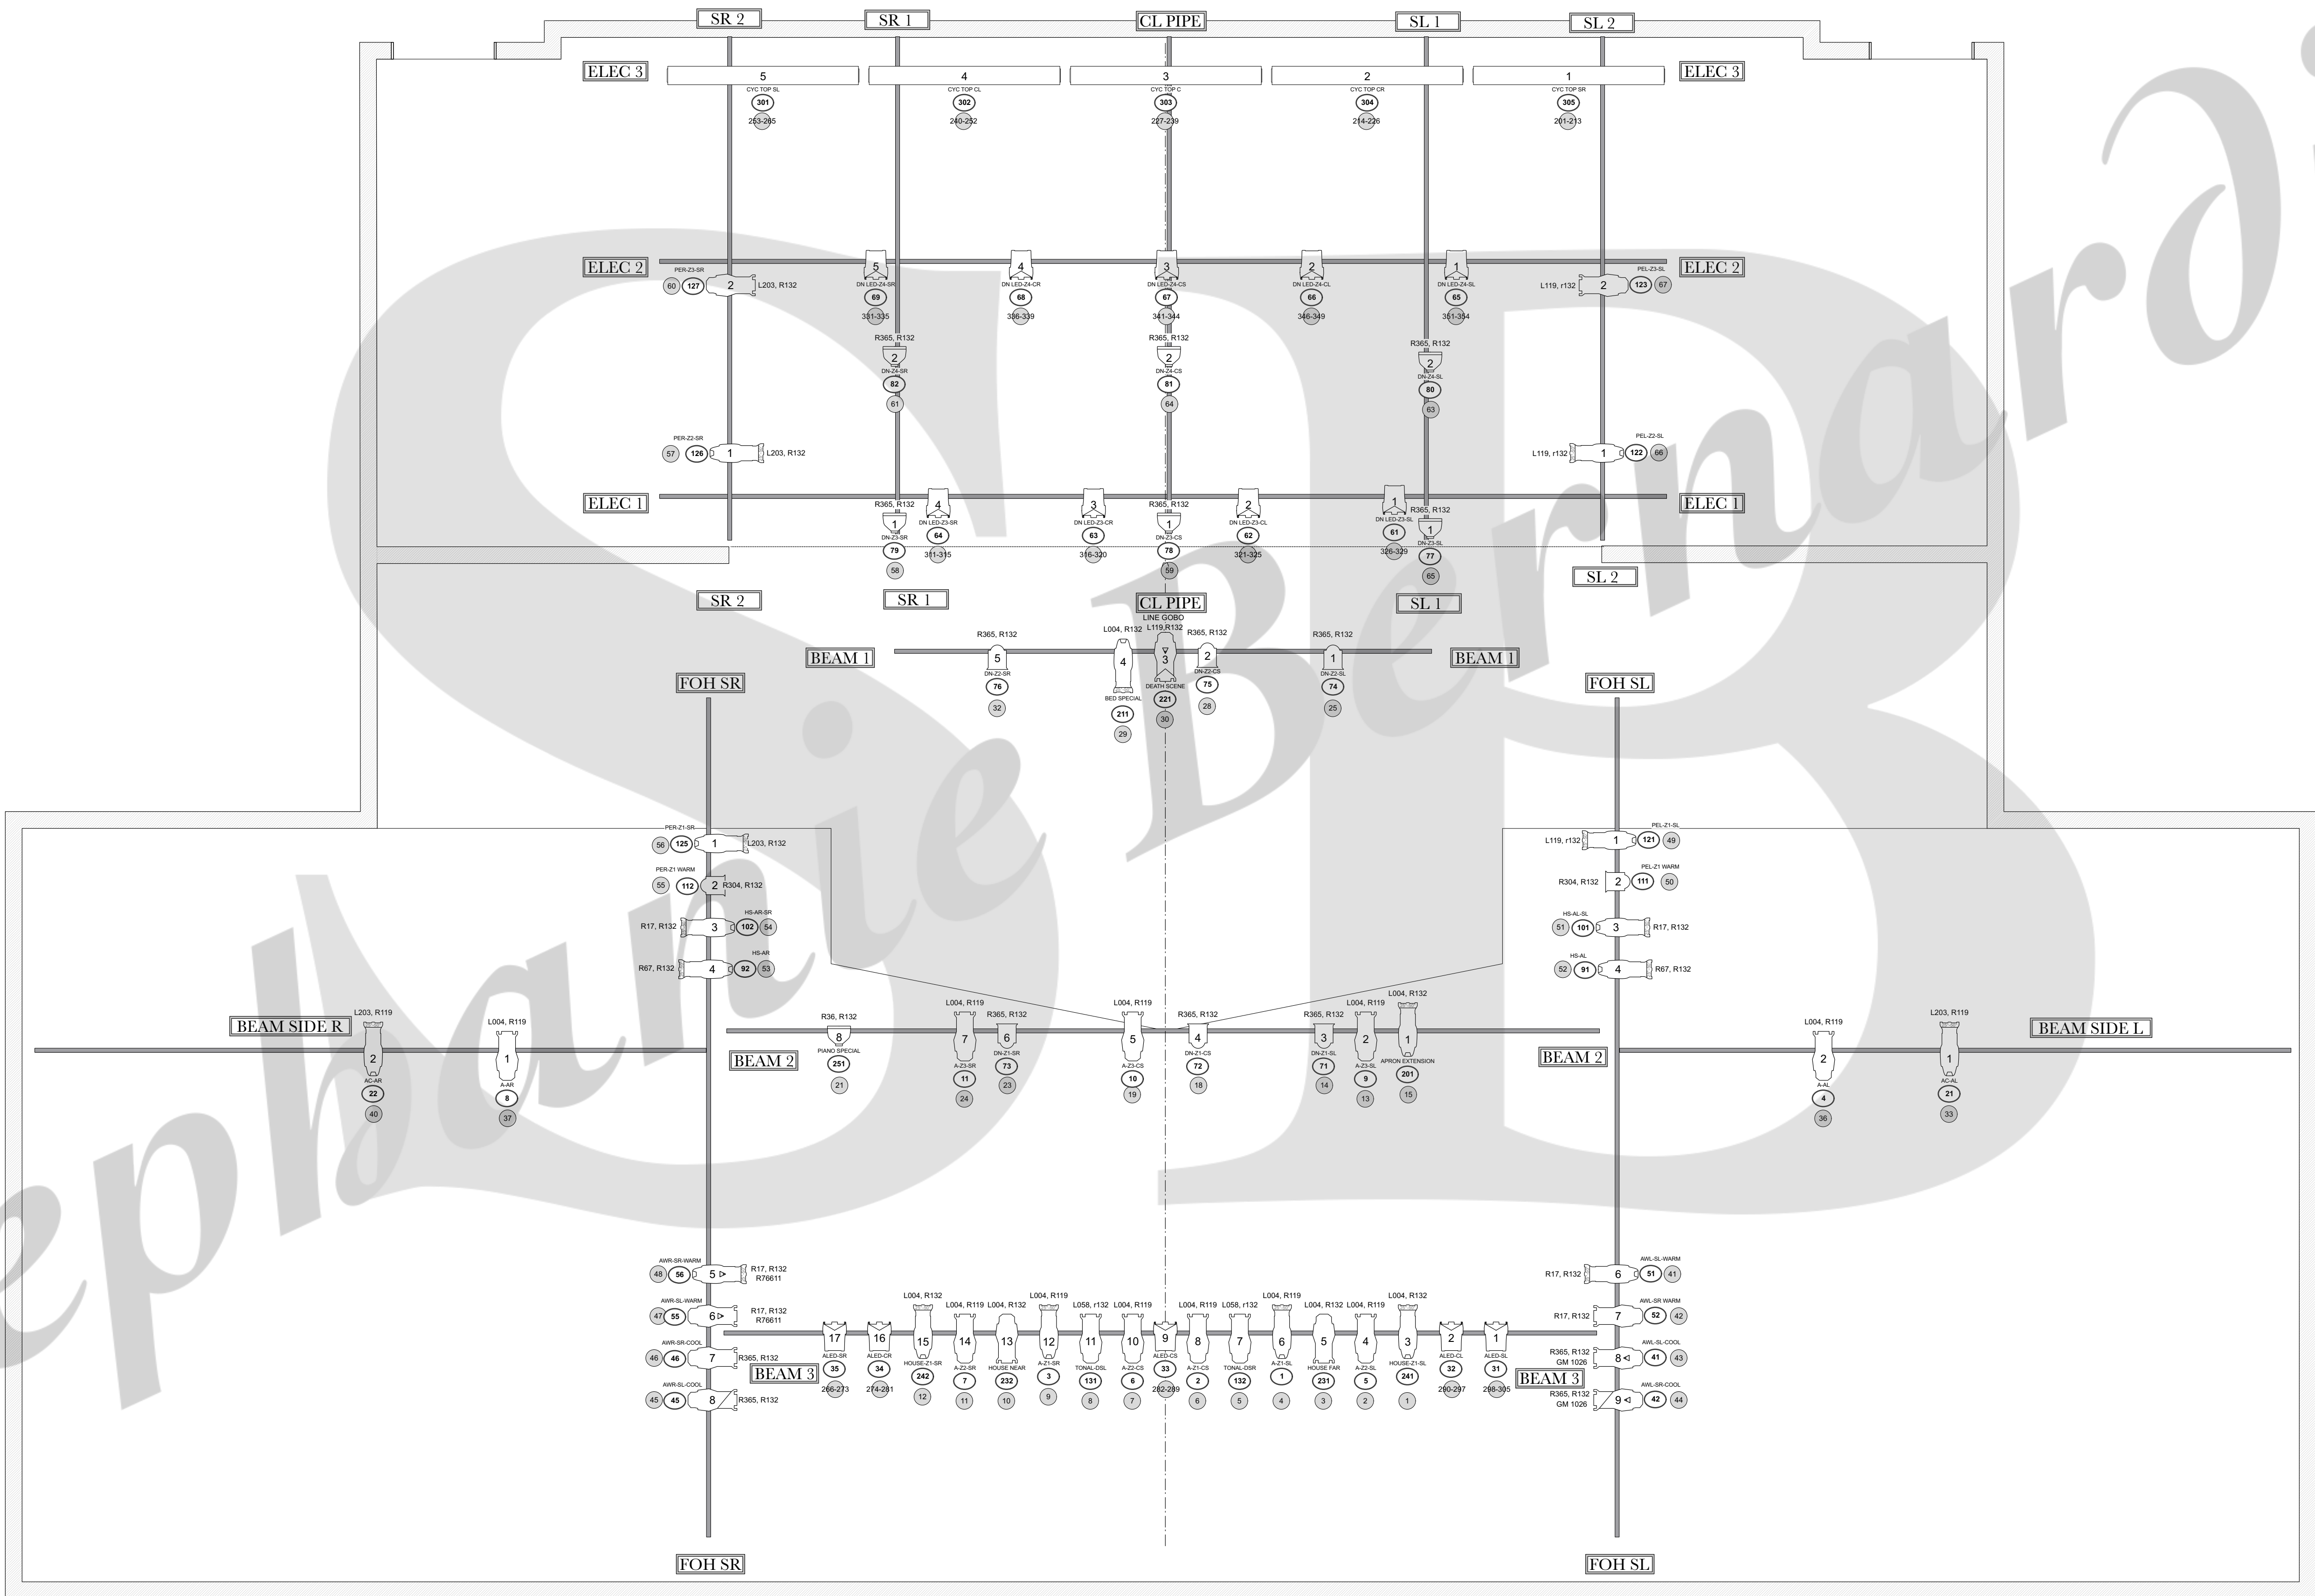


INSTRUMENT KEY

LEKO		
S-4.56 DEG @ 575w	19	
S-4.50 DEG @ 575w	1	
Source 4 Jr Zoom @ 575w	18	
PARnel		
Source 4 PARnel @ 575/750w	7	
FRESNEL		
6" Fres @ 500w	8	
LED		
48 DEG Bulldog RGBW LED	15	
Par 64 @ 140w		
CYC		
Colorblaze 72 @ 420w	5	

ACCESSORY KEY

DETAIL

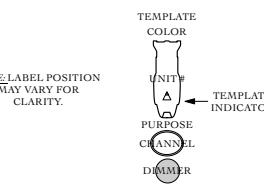

NOTES

- 1.
- 2.
- 3.
- 4.
- 5.

SUBMITTALS

NUMBER	DATE	DESCRIPTION
1	11/04/22	Initial Package
2		
3		
4		
5		

PRODUCTION TEAM

LIGHTING DESIGNER:
Stephanie Bernardini

DIRECTOR:
Amber Marroquin

SCENIC DESIGNER:
Andrea Corona

COSTUME DESIGNER:
NA

SOUND DESIGNER

ASST. LIGHTING DESIGNER:
NA

MASTER ELECTRICIAN:
Stephanie Bernardini



Little Women

EHS Theatre

SCALE:

1/4" = 1'0"

DRAWN BY:

SB














PLATE:

ELEC

PLAN

1

VECTORWORKS EDUCATIONAL VERSION

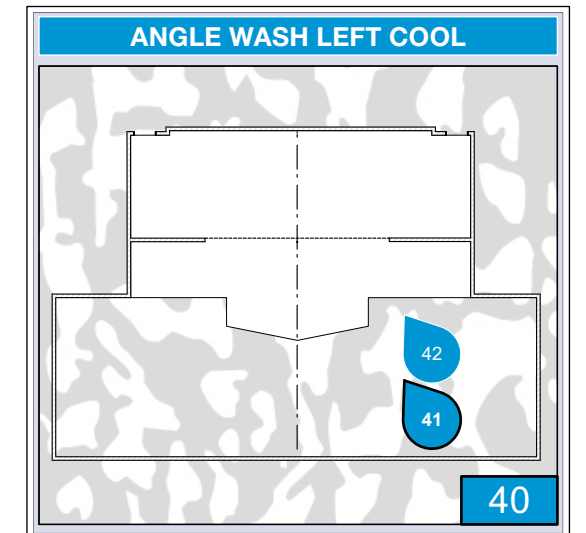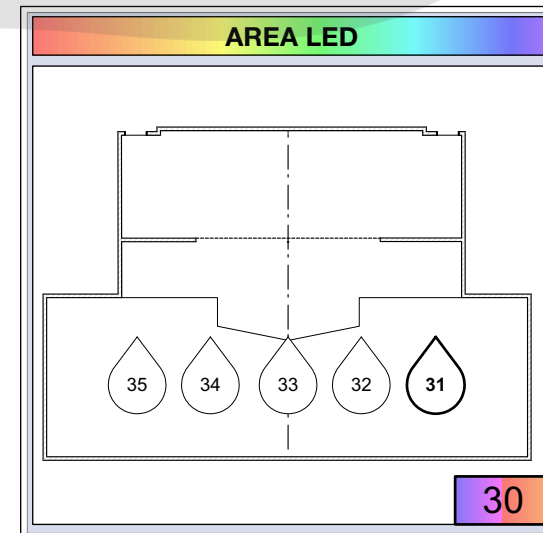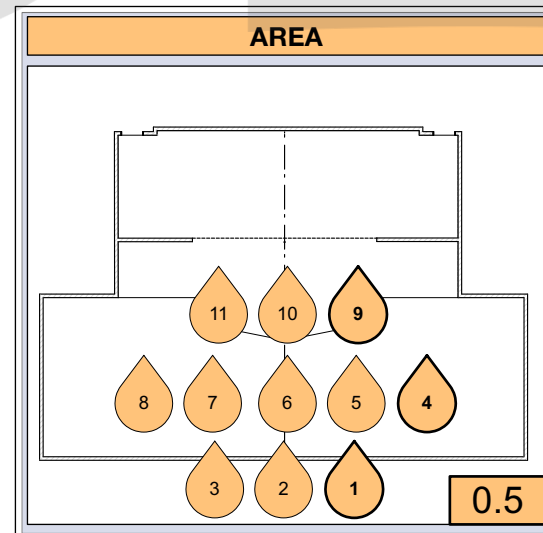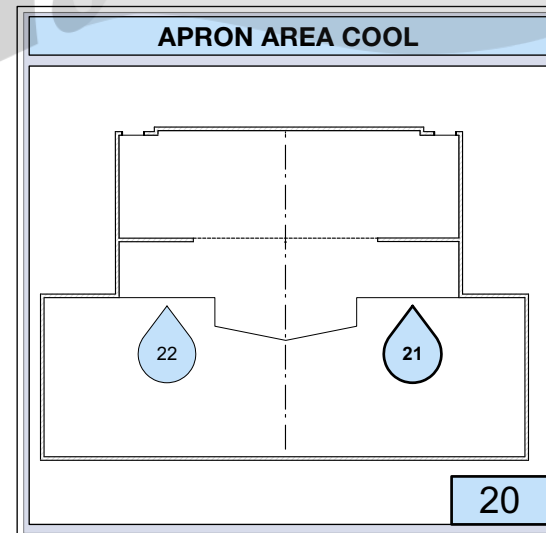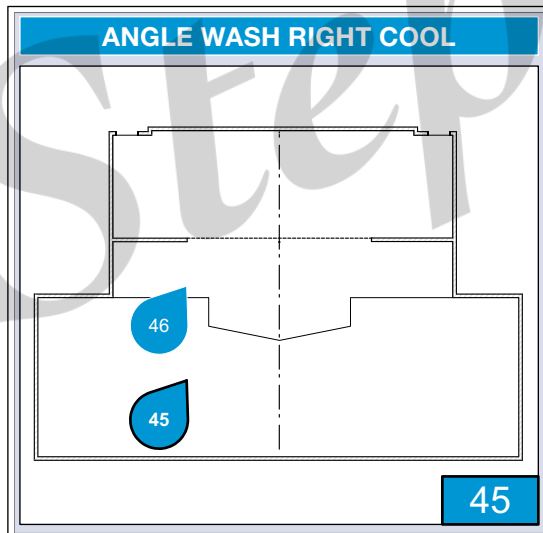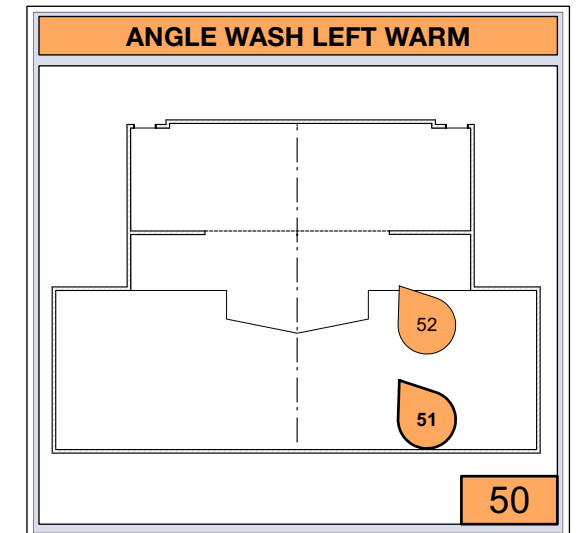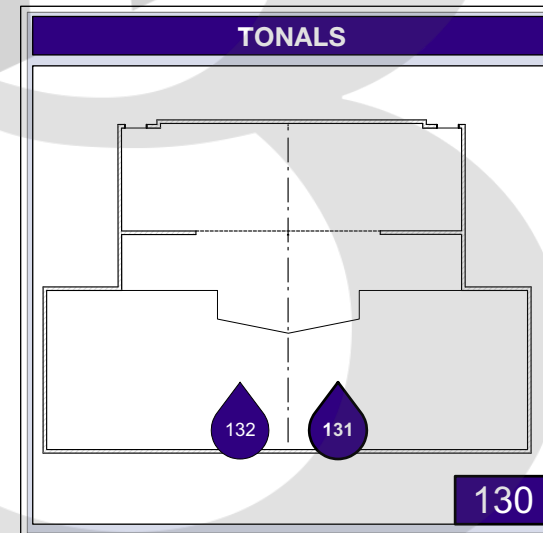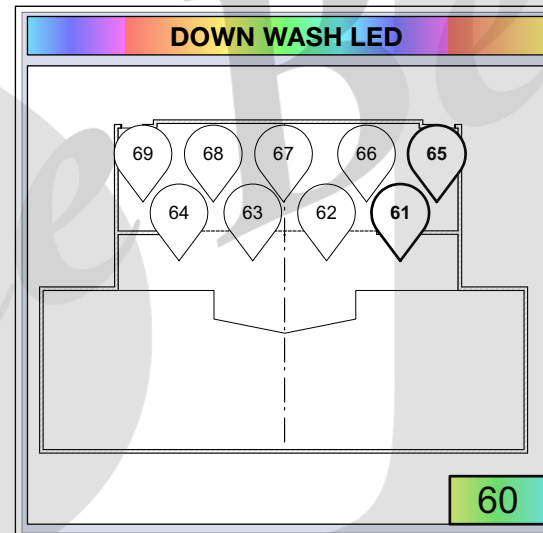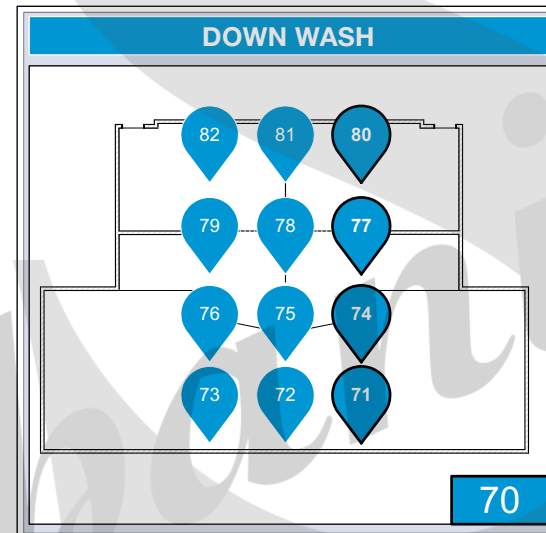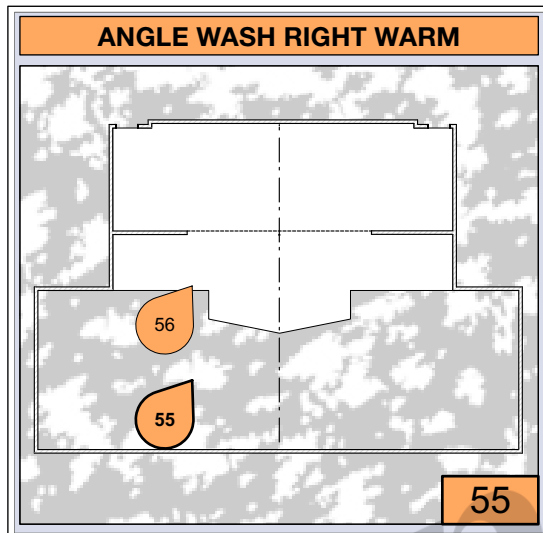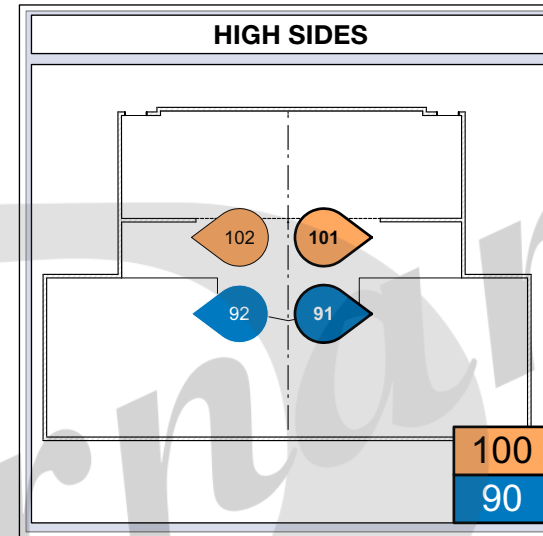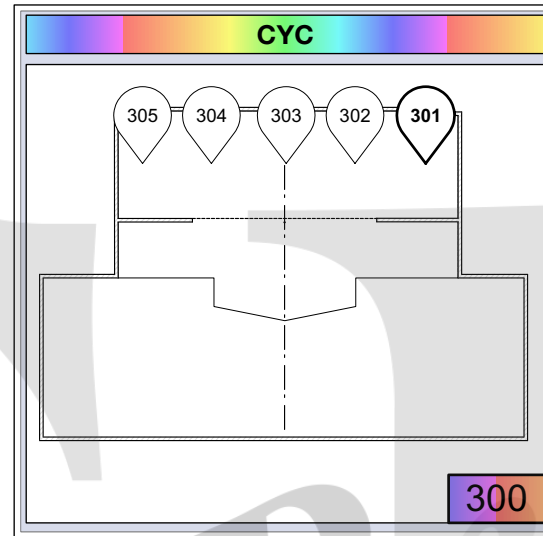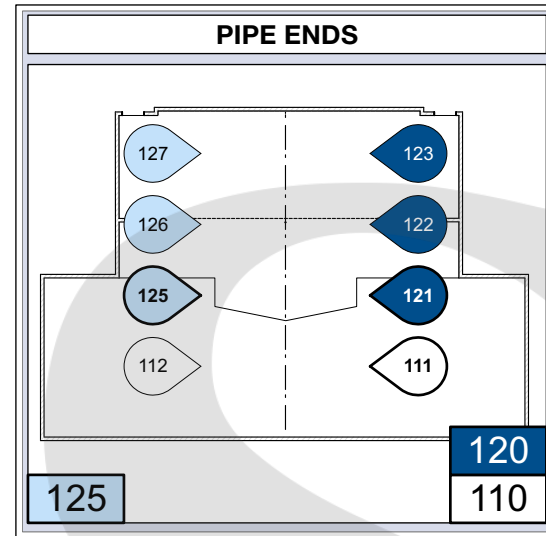

LD: Stephanie Bernardini
ALD: NA
ME: Stephanie Bernardini

SPECIALS	
APRON EXTENSION	
200	201
BED SPECIAL	
210	211
DEATH SPECIAL	
220	221
HOUSE AISLE	
230	231-232
HOUSE FRONT ROW	
240	241-242
PIANO SPECIAL	
250	251

COLOR PALETTES	

EFFECTS	

PRESETS	



Little Women

Page 1 of 3

11/7/22

CHEAT SHEET

LD: Stephanie Bernardini

Company: EHS Theatre Company

Venus: EHS Theatre

Submittal 1, Version 1

This is not a hookup or instrument schedule. Do not assume items on the same line relate to each other.

Chan	Purpose	Color	Gobo
(1)	A-Z1-SL	L004, R119	
(2)	A-Z1-CS	L004, R119	
(3)	A-Z1-SR	L004, R119	
(4)	A-AL	L004, R119	
(5)	A-Z2-SL	L004, R119	
(6)	A-Z2-CS	L004, R119	
(7)	A-Z2-SR	L004, R119	
(8)	A-AR	L004, R119	
(9)	A-Z3-SL	L004, R119	
(10)	A-Z3-CS	L004, R119	
(11)	A-Z3-SR	L004, R119	
(21)	AC-AL	L203, R119	
(22)	AC-AR	L203, R119	
(31)	ALED-SL		
(32)	ALED-CL		
(33)	ALED-CS		
(34)	ALED-CR		
(35)	ALED-SR		
(41)	AWL-SL-COOL	R365, R132	GM 1026
(42)	AWL-SR-COOL	R365, R132	GM 1026
(45)	AWR-SL-COOL	R365, R132	
(46)	AWR-SR-COOL	R365, R132	
(51)	AWL-SL-WARM	R17, R132	
(52)	AWL-SR-WARM	R17, R132	
(55)	AWR-SL-WARM	R17, R132	R76611
(56)	AWR-SR-WARM	R17, R132	R76611
(61)	DN LED-Z3-SL		
(62)	DN LED-Z3-CL		
(63)	DN LED-Z3-CR		
(64)	DN LED-Z3-SR		
(65)	DN LED-Z4-SL		
(66)	DN LED-Z4-CL		
(67)	DN LED-Z4-CS		

CHEAT SHEET

This is not a hookup or instrument schedule. Do not assume items on the same line relate to each other.

Chan	Purpose	Color	Gobo
(68)	DN LED-Z4-CR		
(69)	DN LED-Z4-SR		
(71)	DN-Z1-SL	R365, R132	
(72)	DN-Z1-CS	R365, R132	
(73)	DN-Z1-SR	R365, R132	
(74)	DN-Z2-SL	R365, R132	
(75)	DN-Z2-CS	R365, R132	
(76)	DN-Z2-SR	R365, R132	
(77)	DN-Z3-SL	R365, R132	
(78)	DN-Z3-CS	R365, R132	
(79)	DN-Z3-SR	R365, R132	
(80)	DN-Z4-SL	R365, R132	
(81)	DN-Z4-CS	R365, R132	
(82)	DN-Z4-SR	R365, R132	
(91)	HS-AL	R67, R132	
(92)	HS-AR	R67, R132	
(101)	HS-AL-SL	R17, R132	
(102)	HS-AR-SR	R17, R132	
(111)	PEL-Z1 WARM	R304, R132	
(112)	PER-Z1 WARM	R304, R132	
(121)	PEL-Z1-SL	L119, r132	
(122)	PEL-Z2-SL	L119, r132	
(123)	PEL-Z3-SL	L119, r132	
(125)	PER-Z1-SR	L203, R132	
(126)	PER-Z2-SR	L203, R132	
(127)	PER-Z3-SR	L203, R132	
(131)	TONAL-DSL	L058, r132	
(132)	TONAL-DSR	L058, r132	
(201)	APRON EXTENSION	L004, R132	
(211)	BED SPECIAL	L004, R132	
(221)	DEATH SCENE	L119, R132	LINE GOBO
(231)	HOUSE FAR	L004, R132	
(232)	HOUSE NEAR	L004, R132	
(241)	HOUSE-Z1-SL	L004, R132	
(242)	HOUSE-Z1-SR	L004, R132	



Little Women

Page 3 of 3

11/7/22

CHEAT SHEET

This is not a hookup or instrument schedule. Do not assume items on the same line relate to each other.

Chan	Purpose	Color	Gobo
(251)	PIANO SPECIAL	 R36, R132	
(301)	CYC TOP SL		
(302)	CYC TOP CL		
(303)	CYC TOP C		
(304)	CYC TOP CR		
(305)	CYC TOP SR		
(500)	NO WORK		

Stephanie Bernardini



Little Women

Page 1 of 3

11/7/22

GROUP LIST

LD: Stephanie Bernardini

Company: EHS Theatre Company

Venus: EHS Theatre

Submittal 1, Version 1

Group	Channel List	Label
AREA		
0.5	1-11	
1	1-3	
4	4-8	
9	9-11	
APRON AREA COOL		
20	21-22	
AREA LED		
30	31-35	
ANGLE WASH LEFT COOL		
40	41-42	
ANGLE WASH RIGHT COOL		
45	45-46	
ANGLE WASH LEFT WARM		
50	51-52	
ANGLE WASH RIGHT WARM		
55	55-56	
DOWN WASH LED		
60	61-69	
61	61-64	
64	65-69	
DOWN WASH		
70	71-82	

GROUP LIST

Group	Channel List	Label
71	71-73	
74	74-76	
77	77-79	
80	80-82	
APRON HIGH SIDE COOL		
90	91-92	
APRON HIGH SIDE WARM		
100	101-102	
APRON PIPE END WARM		
110	111-112	
PIPE END LEFT		
120	121-123	
PIPE END RIGHT		
125	125-127	
TONALS		
130	131-132	
APRON EXTENSION		
200	201	
BED SPECIAL		
210	211	
DEATH SPECIAL		
220	221	
HOUSE AISLE		
230	231-232	
HOUSE FRONT ROW		

GROUP LIST

Group	Channel List	Label
240	241-242	
PIANO SPECIAL		
250	251	
CYC		
300	301-305	

Stephanie Bernardini



Little Women
CHANNEL HOOKUP

Page 1 of 5
11/7/22

LD: Stephanie Bernardini

Company: EHS Theatre Company
Venus: EHS Theatre
Submittal 1, Version 1

Ch	Addr	Type & Acc & Load	Position	Unit#	Purpose	Color	Gobo
(1)	1/4	Source 4 Jr Zoom 575w	BEAM 3	6	A-Z1-SL	L004, R119	
(2)	1/6	S-4 36 DEG 575w	BEAM 3	8	A-Z1-CS	L004, R119	
(3)	1/9	Source 4 Jr Zoom 575w	BEAM 3	12	A-Z1-SR	L004, R119	
(4)	1/36	S-4 36 DEG 575w	BEAM SIDE L	2	A-AL	L004, R119	
(5)	1/2	S-4 36 DEG 575w	BEAM 3	4	A-Z2-SL	L004, R119	
(6)	1/7	S-4 36 DEG 575w	BEAM 3	10	A-Z2-CS	L004, R119	
(7)	1/11	S-4 36 DEG 575w	BEAM 3	14	A-Z2-SR	L004, R119	
(8)	1/37	S-4 36 DEG 575w	BEAM SIDE R	1	A-AR	L004, R119	
(9)	1/13	S-4 36 DEG 575w	BEAM 2	2	A-Z3-SL	L004, R119	
(10)	1/19	S-4 36 DEG 575w	BEAM 2	5	A-Z3-CS	L004, R119	
(11)	1/24	S-4 36 DEG 575w	BEAM 2	7	A-Z3-SR	L004, R119	
(21)	1/33	Source 4 Jr Zoom 575w	BEAM SIDE L	1	AC-AL	L203, R119	
(22)	1/40	Source 4 Jr Zoom 575w	BEAM SIDE R	2	AC-AR	L203, R119	
(31)	1/298	45 DEG Bulldog RGBW LED Par 64 148w	BEAM 3	1	ALED-SL		
(32)	1/290	45 DEG Bulldog RGBW LED Par 64 148w	BEAM 3	2	ALED-CL		
(33)	1/282	45 DEG Bulldog RGBW LED Par 64 148w	BEAM 3	9	ALED-CS		



Little Women

Page 2 of 5

11/7/22

CHANNEL HOOKUP

Ch	Addr	Type & Acc & Load	Position	Unit#	Purpose	Color	Gobo
(34)	1/274	45 DEG Bulldog RGBW LED Par 64 148w	BEAM 3	16	ALED-CR		
(35)	1/266	45 DEG Bulldog RGBW LED Par 64 148w	BEAM 3	17	ALED-SR		
(41)	1/43	S-4 36 DEG+Template Triangle 575w	FOH SL	8	AWL-SL-COOL	R365, R132	GM 1026
(42)	1/44	S-4 26 DEG+Template Triangle 575w	FOH SL	9	AWL-SR-COOL	R365, R132	GM 1026
(45)	1/45	S-4 26 DEG 575w	FOH SR	8	AWR-SL-COOL	R365, R132	
(46)	1/46	S-4 36 DEG 575w	FOH SR	7	AWR-SR-COOL	R365, R132	
(51)	1/41	Source 4 Jr Zoom 575w	FOH SL	6	AWL-SL-WARM	R17, R132	
(52)	1/42	S-4 36 DEG 575w	FOH SL	7	AWL-SR WARM	R17, R132	
(55)	1/47	S-4 36 DEG+Template Triangle 575w	FOH SR	6	AWR-SL-WARM	R17, R132	R76611
(56)	1/48	Source 4 Jr Zoom+ Template Triangle 575w	FOH SR	5	AWR-SR-WARM	R17, R132	R76611
(61)	1/326	45 DEG Bulldog RGBW LED Par 64 148w	ELEC 1	1	DN LED-Z3-SL		
(62)	1/321	45 DEG Bulldog RGBW LED Par 64 148w	ELEC 1	2	DN LED-Z3-CL		
(63)	1/316	45 DEG Bulldog RGBW LED Par 64 148w	ELEC 1	3	DN LED-Z3-CR		
(64)	1/311	45 DEG Bulldog RGBW LED Par 64 148w	ELEC 1	4	DN LED-Z3-SR		
(65)	1/351	45 DEG Bulldog RGBW LED Par 64 148w	ELEC 2	1	DN LED-Z4-SL		
(66)	1/346	45 DEG Bulldog RGBW LED Par 64 148w	ELEC 2	2	DN LED-Z4-CL		
(67)	1/341	45 DEG Bulldog RGBW LED Par 64 148w	ELEC 2	3	DN LED-Z4-CS		

CHANNEL HOOKUP

Ch	Addr	Type & Acc & Load	Position	Unit#	Purpose	Color	Gobo
(68)	1/336	45 DEG Bulldog RGBW LED Par 64 148w	ELEC 2	4	DN LED-Z4-CR		
(69)	1/331	45 DEG Bulldog RGBW LED Par 64 148w	ELEC 2	5	DN LED-Z4-SR		
(71)	1/14	6" Fres 500w	BEAM 2	3	DN-Z1-SL	 R365, R132	
(72)	1/18	6" Fres 500w	BEAM 2	4	DN-Z1-CS	 R365, R132	
(73)	1/23	6" Fres 500w	BEAM 2	6	DN-Z1-SR	 R365, R132	
(74)	1/25	6" Fres 500w	BEAM 1	1	DN-Z2-SL	 R365, R132	
(75)	1/28	6" Fres 500w	BEAM 1	2	DN-Z2-CS	 R365, R132	
(76)	1/32	6" Fres 500w	BEAM 1	5	DN-Z2-SR	 R365, R132	
(77)	1/65	Source 4 PARNel 575w	SL1	1	DN-Z3-SL	 R365, R132	
(78)	1/59	Source 4 PARNel 575w	CL PIPE	1	DN-Z3-CS	 R365, R132	
(79)	1/58	Source 4 PARNel 575w	SR1	1	DN-Z3-SR	 R365, R132	
(80)	1/63	Source 4 PARNel 575w	SL1	2	DN-Z4-SL	 R365, R132	
(81)	1/64	Source 4 PARNel 575w	CL PIPE	2	DN-Z4-CS	 R365, R132	
(82)	1/61	Source 4 PARNel 575w	SR1	2	DN-Z4-SR	 R365, R132	
(91)	1/52	Source 4 Jr Zoom 575w	FOH SL	4	HS-AL	 R67, R132	
(92)	1/53	Source 4 Jr Zoom 575w	FOH SR	4	HS-AR	 R67, R132	
(101)	1/51	Source 4 Jr Zoom 575w	FOH SL	3	HS-AL-SL	 R17, R132	



Little Women CHANNEL HOOKUP

Page 4 of 5
11/7/22

Ch	Addr	Type & Acc & Load	Position	Unit#	Purpose	Color	Gobo
(102)	1/54	Source 4 Jr Zoom 575w	FOH SR	3	HS-AR-SR	R17, R132	
(111)	1/161	6" Fres 500w	FOH SL	2	PEL-Z1 WARM	R304, R132	
(112)	1/55	6" Fres 500w	FOH SR	2	PER-Z1 WARM	R304, R132	
(121)	1/50	Source 4 Jr Zoom 575w	FOH SL	1	PEL-Z1-SL	L119, r132	
(122)	1/66	Source 4 Jr Zoom 575w	SL2	1	PEL-Z2-SL	L119, r132	
(123)	1/67	S-4 36 DEG 575w	SL2	2	PEL-Z3-SL	L119, r132	
(125)	1/56	Source 4 Jr Zoom 575w	FOH SR	1	PER-Z1-SR	L203, R132	
(126)	1/57	Source 4 Jr Zoom 575w	SR2	1	PER-Z2-SR	L203, R132	
(127)	1/60	S-4 36 DEG 575w	SR2	2	PER-Z3-SR	L203, R132	
(131)	1/8	S-4 36 DEG 575w	BEAM 3	11	TONAL-DSL	L058, r132	
(132)	1/5	S-4 36 DEG 575w	BEAM 3	7	TONAL-DSR	L058, r132	
(201)	1/15	Source 4 Jr Zoom 575w	BEAM 2	1	APRON EXTENSION	L004, R132	
(211)	1/29	Source 4 Jr Zoom 575w	BEAM 1	4	BED SPECIAL	L004, R132	
(221)	1/30	S-4 50 DEG+Template Triangle 575w	BEAM 1	3	DEATH SCENE	L119, R132	LINE GOBO
(231)	1/3	S-4 36 DEG 575w	BEAM 3	5	HOUSE FAR	L004, R132	
(232)	1/10	S-4 36 DEG 575w	BEAM 3	13	HOUSE NEAR	L004, R132	
(241)	1/1	Source 4 Jr Zoom 575w	BEAM 3	3	HOUSE-Z1-SL	L004, R132	

CHANNEL HOOKUP

Ch	Addr	Type & Acc & Load	Position	Unit#	Purpose	Color	Gobo
(242)	1/12	Source 4 Jr Zoom 575w	BEAM 3	15	HOUSE-Z1-SR	 L004, R132	
(251)	1/21	Source 4 PARnel 575w	BEAM 2	8	PIANO SPECIAL	 R36, R132	
(301)	1/253	Colorblaze 72 420w	ELEC 3	5	CYC TOP SL		
(302)	1/240	Colorblaze 72 420w	ELEC 3	4	CYC TOP CL		
(303)	1/227	Colorblaze 72 420w	ELEC 3	3	CYC TOP C		
(304)	1/214	Colorblaze 72 420w	ELEC 3	2	CYC TOP CR		
(305)	1/201	Colorblaze 72 420w	ELEC 3	1	CYC TOP SR		
(500)		45 DEG Bulldog RGBW LED Par 64 148w	FOH SL	5	NO WORK		



Little Women

INSTRUMENT SCHEDULE

11/7/22

LD: Stephanie Bernardini

Company: EHS Theatre Company
Venus: EHS Theatre
Submittal 1, Version 1

TABLE OF CONTENTS

FOH SL	1	ELEC 1	4
FOH SR	1	ELEC 2	4
BEAM 3	2	ELEC 3	4
BEAM SIDE L	2	SL2	5
BEAM 2	3	SL1	5
BEAM SIDE R	3	CL PIPE	5
BEAM 1	3	SR1	5
		SR2	5



Little Women
INSTRUMENT SCHEDULE

Page 1 of 5
11/7/22

LD: Stephanie Bernardini

Company: EHS Theatre Company
Venus: EHS Theatre
Submittal 1, Version 1

FOH SL

U#	Load	Chan	Addr	Instrument Type	Purpose	Color	Gobo
1	575w	(121)	1/50	Source 4 Jr Zoom	PEL-Z1-SL	L119, r132	
2	500w	(111)	1/161	6" Fres	PEL-Z1 WARM	R304, R132	
3	575w	(101)	1/51	Source 4 Jr Zoom	HS-AL-SL	R17, R132	
4	575w	(91)	1/52	Source 4 Jr Zoom	HS-AL	R67, R132	
5	148w	(500)		45 DEG Bulldog RGBW LED Par 64	NO WORK		
6	575w	(51)	1/41	Source 4 Jr Zoom	AWL-SL-WARM	R17, R132	
7	575w	(52)	1/42	S-4 36 DEG	AWL-SR WARM	R17, R132	
8	575w	(41)	1/43	S-4 36 DEG	AWL-SL-COOL	R365, R132	GM 1026
9	575w	(42)	1/44	S-4 26 DEG	AWL-SR-COOL	R365, R132	GM 1026

FOH SR

U#	Load	Chan	Addr	Instrument Type	Purpose	Color	Gobo
1	575w	(125)	1/56	Source 4 Jr Zoom	PER-Z1-SR	L203, R132	
2	500w	(112)	1/55	6" Fres	PER-Z1 WARM	R304, R132	
3	575w	(102)	1/54	Source 4 Jr Zoom	HS-AR-SR	R17, R132	
4	575w	(92)	1/53	Source 4 Jr Zoom	HS-AR	R67, R132	
5	575w	(56)	1/48	Source 4 Jr Zoom	AWR-SR-WARM	R17, R132	R76611
6	575w	(55)	1/47	S-4 36 DEG	AWR-SL-WARM	R17, R132	R76611
7	575w	(46)	1/46	S-4 36 DEG	AWR-SR-COOL	R365, R132	
8	575w	(45)	1/45	S-4 26 DEG	AWR-SL-COOL	R365, R132	



Little Women
INSTRUMENT SCHEDULE

Page 2 of 5
11/7/22

BEAM 3

U#	Load	Chan	Addr	Instrument Type	Purpose	Color	Gobo
1	148w	(31)	1/298	45 DEG Bulldog RGBW LED Par 64	ALED-SL		
2	148w	(32)	1/290	45 DEG Bulldog RGBW LED Par 64	ALED-CL		
3	575w	(241)	1/1	Source 4 Jr Zoom	HOUSE-Z1-SL	L004, R132	
4	575w	(5)	1/2	S-4 36 DEG	A-Z2-SL	L004, R119	
5	575w	(231)	1/3	S-4 36 DEG	HOUSE FAR	L004, R132	
6	575w	(1)	1/4	Source 4 Jr Zoom	A-Z1-SL	L004, R119	
7	575w	(132)	1/5	S-4 36 DEG	TONAL-DSR	L058, r132	
8	575w	(2)	1/6	S-4 36 DEG	A-Z1-CS	L004, R119	
9	148w	(33)	1/282	45 DEG Bulldog RGBW LED Par 64	ALED-CS		
10	575w	(6)	1/7	S-4 36 DEG	A-Z2-CS	L004, R119	
11	575w	(131)	1/8	S-4 36 DEG	TONAL-DSL	L058, r132	
12	575w	(3)	1/9	Source 4 Jr Zoom	A-Z1-SR	L004, R119	
13	575w	(232)	1/10	S-4 36 DEG	HOUSE NEAR	L004, R132	
14	575w	(7)	1/11	S-4 36 DEG	A-Z2-SR	L004, R119	
15	575w	(242)	1/12	Source 4 Jr Zoom	HOUSE-Z1-SR	L004, R132	
16	148w	(34)	1/274	45 DEG Bulldog RGBW LED Par 64	ALED-CR		
17	148w	(35)	1/266	45 DEG Bulldog RGBW LED Par 64	ALED-SR		

BEAM SIDE L

U#	Load	Chan	Addr	Instrument Type	Purpose	Color	Gobo
1	575w	(21)	1/33	Source 4 Jr Zoom	AC-AL	L203, R119	
2	575w	(4)	1/36	S-4 36 DEG	A-AL	L004, R119	



Little Women
INSTRUMENT SCHEDULE

Page 3 of 5
11/7/22

BEAM 2

U#	Load	Chan	Addr	Instrument Type	Purpose	Color	Gobo
1	575w	(201)	1/15	Source 4 Jr Zoom	APRON EXTENSION	L004, R132	
2	575w	(9)	1/13	S-4 36 DEG	A-Z3-SL	L004, R119	
3	500w	(71)	1/14	6" Fres	DN-Z1-SL	R365, R132	
4	500w	(72)	1/18	6" Fres	DN-Z1-CS	R365, R132	
5	575w	(10)	1/19	S-4 36 DEG	A-Z3-CS	L004, R119	
6	500w	(73)	1/23	6" Fres	DN-Z1-SR	R365, R132	
7	575w	(11)	1/24	S-4 36 DEG	A-Z3-SR	L004, R119	
8	575w	(251)	1/21	Source 4 PARNel	PIANO SPECIAL	R36, R132	

BEAM SIDE R

U#	Load	Chan	Addr	Instrument Type	Purpose	Color	Gobo
1	575w	(8)	1/37	S-4 36 DEG	A-AR	L004, R119	
2	575w	(22)	1/40	Source 4 Jr Zoom	AC-AR	L203, R119	

BEAM 1

U#	Load	Chan	Addr	Instrument Type	Purpose	Color	Gobo
1	500w	(74)	1/25	6" Fres	DN-Z2-SL	R365, R132	
2	500w	(75)	1/28	6" Fres	DN-Z2-CS	R365, R132	
3	575w	(221)	1/30	S-4 50 DEG	DEATH SCENE	L119, R132	LINE GOBO
4	575w	(211)	1/29	Source 4 Jr Zoom	BED SPECIAL	L004, R132	
5	500w	(76)	1/32	6" Fres	DN-Z2-SR	R365, R132	



Little Women
INSTRUMENT SCHEDULE

Page 4 of 5
11/7/22

ELEC 1

U#	Load	Chan	Addr	Instrument Type	Purpose	Color	Gobo
1	148w	(61)	1/326	45 DEG Bulldog RGBW LED Par 64	DN LED-Z3-SL		
2	148w	(62)	1/321	45 DEG Bulldog RGBW LED Par 64	DN LED-Z3-CL		
3	148w	(63)	1/316	45 DEG Bulldog RGBW LED Par 64	DN LED-Z3-CR		
4	148w	(64)	1/311	45 DEG Bulldog RGBW LED Par 64	DN LED-Z3-SR		

ELEC 2

U#	Load	Chan	Addr	Instrument Type	Purpose	Color	Gobo
1	148w	(65)	1/351	45 DEG Bulldog RGBW LED Par 64	DN LED-Z4-SL		
2	148w	(66)	1/346	45 DEG Bulldog RGBW LED Par 64	DN LED-Z4-CL		
3	148w	(67)	1/341	45 DEG Bulldog RGBW LED Par 64	DN LED-Z4-CS		
4	148w	(68)	1/336	45 DEG Bulldog RGBW LED Par 64	DN LED-Z4-CR		
5	148w	(69)	1/331	45 DEG Bulldog RGBW LED Par 64	DN LED-Z4-SR		

ELEC 3

U#	Load	Chan	Addr	Instrument Type	Purpose	Color	Gobo
1	420w	(305)	1/201	Colorblaze 72	CYC TOP SR		
2	420w	(304)	1/214	Colorblaze 72	CYC TOP CR		
3	420w	(303)	1/227	Colorblaze 72	CYC TOP C		
4	420w	(302)	1/240	Colorblaze 72	CYC TOP CL		
5	420w	(301)	1/253	Colorblaze 72	CYC TOP SL		



Little Women
INSTRUMENT SCHEDULE

Page 5 of 5
11/7/22

SL2

U#	Load	Chan	Addr	Instrument Type	Purpose	Color	Gobo
1	575w	(122)	1/66	Source 4 Jr Zoom	PEL-Z2-SL	 L119, r132	
2	575w	(123)	1/67	S-4 36 DEG	PEL-Z3-SL	 L119, r132	

SL1

U#	Load	Chan	Addr	Instrument Type	Purpose	Color	Gobo
1	575w	(77)	1/65	Source 4 PARNel	DN-Z3-SL	 R365, R132	
2	575w	(80)	1/63	Source 4 PARNel	DN-Z4-SL	 R365, R132	

CL PIPE

U#	Load	Chan	Addr	Instrument Type	Purpose	Color	Gobo
1	575w	(78)	1/59	Source 4 PARNel	DN-Z3-CS	 R365, R132	
2	575w	(81)	1/64	Source 4 PARNel	DN-Z4-CS	 R365, R132	

SR1

U#	Load	Chan	Addr	Instrument Type	Purpose	Color	Gobo
1	575w	(79)	1/58	Source 4 PARNel	DN-Z3-SR	 R365, R132	
2	575w	(82)	1/61	Source 4 PARNel	DN-Z4-SR	 R365, R132	

SR2

U#	Load	Chan	Addr	Instrument Type	Purpose	Color	Gobo
1	575w	(126)	1/57	Source 4 Jr Zoom	PER-Z2-SR	 L203, R132	
2	575w	(127)	1/60	S-4 36 DEG	PER-Z3-SR	 L203, R132	



Little Women

Page 1 of 2

11/7/22

Color Sheet Count

LD: Stephanie Bernardini

Company: EHS Theatre Company

Venus: EHS Theatre

Submittal 1, Version 1

COLOR COUNT

Sheets of Color

LEE 5 sheet(s):

2	sheets of	L004	
1	sheet of	L058	
1	sheet of	L119	
1	sheet of	L203	

ROSCO 15 sheet(s):

1	sheet of	R17	
1	sheet of	R36	
1	sheet of	R67	
2	sheets of	R119	
6	sheets of	R132	
1	sheet of	R304	
3	sheets of	R365	

20 Total



Little Women

Page 2 of 2

11/7/22

Color Sheet Count

COLOR FRAMES

Instrument Type	Frame Label	Size	Per Ckt	Per Sheet
S-4 36 DEG	A	6.25" X 6.25"	1	9
S-4 26 DEG	A	6.25" X 6.25"	1	9
S-4 50 DEG	A	6.25" X 6.25"	1	9
Source 4 Jr Zoom	A	6.25" X 6.25"	1	9
Source 4 PARnel	B	7.5" X 7.5"	1	6
45 DEG Bulldog RGBW LED Par			1	
64				
Colorblaze 72			1	
6" Fres	B	7.5" X 7.5"	1	6



Little Women

Page 1 of 2

11/7/22

Color Count

LD: Stephanie Bernardini

Company: EHS Theatre Company

Venus: EHS Theatre

Submittal 1, Version 1

COLOR COUNT

Color Cuts

LEE

 L004
A size, 6.25" X 6.25" 17 cuts

Total: 17 cuts

 L058
A size, 6.25" X 6.25" 2 cuts

Total: 2 cuts

 L119
A size, 6.25" X 6.25" 4 cuts

Total: 4 cuts

 L203
A size, 6.25" X 6.25" 5 cuts

Total: 5 cuts

LEE Total: 28

ROSCO

 R17
A size, 6.25" X 6.25" 6 cuts

Total: 6 cuts

 R36
B size, 7.5" X 7.5" 1 cut

Total: 1 cut

Color Count



R67

A size, 6.25" X 6.25" 2 cuts

Total: 2 cuts



R119

A size, 6.25" X 6.25" 13 cuts

Total: 13 cuts



R132

A size, 6.25" X 6.25" 27 cuts

B size, 7.5" X 7.5" 15 cuts

Total: 42 cuts



R304

B size, 7.5" X 7.5" 2 cuts

Total: 2 cuts



R365

A size, 6.25" X 6.25" 4 cuts

B size, 7.5" X 7.5" 12 cuts

Total: 16 cuts

ROSCO Total: 82