




SCHWENKSVILLE BOROUGH AUTHORITY

298 MAIN STREET
P.O. BOX 458
SCHWENKSVILLE, PA 19473-0458
TEL (610) 287-7772
FAX (610) 287-0717
WWW.SCHWENKSVILLEBAWS@GMAIL.COM

SUMMARY OF METER INSTALLATION REQUIREMENTS

The following set up is required for installation of a residential 5/8" x 3/4" meter. Municipalities include Schwenksville Borough, Perkiomen Township and Lower Frederick Township. Please call the Authority for any other installation.

- The meter must be mounted horizontally.
- There must be a ball valve before and after the meter.
- There must be a check valve on the house side of the meter. Residential: Watts 3/4" x 3/4" 7U2 dual check. Commercial: Watts 009 back flow preventer. An expansion tank with installation of check valve is recommended.
- Meter span is 7 1/2" for rough in for residential 5/8" x 3/4".
- Cost of meter is \$400.00 for Residential 5/8" x 3/4" (Call for Pit meter pricing)
- Service to be 3/4" K Copper continuous piece into home. Compression fittings, 48" depth, 6" screening below 12" cover.
- If length from curb stop into building exceeds 100', A Meter Pit must be installed immediately following curb stop.
- Pressure regulator required if supply pressure is over 80 PSI.

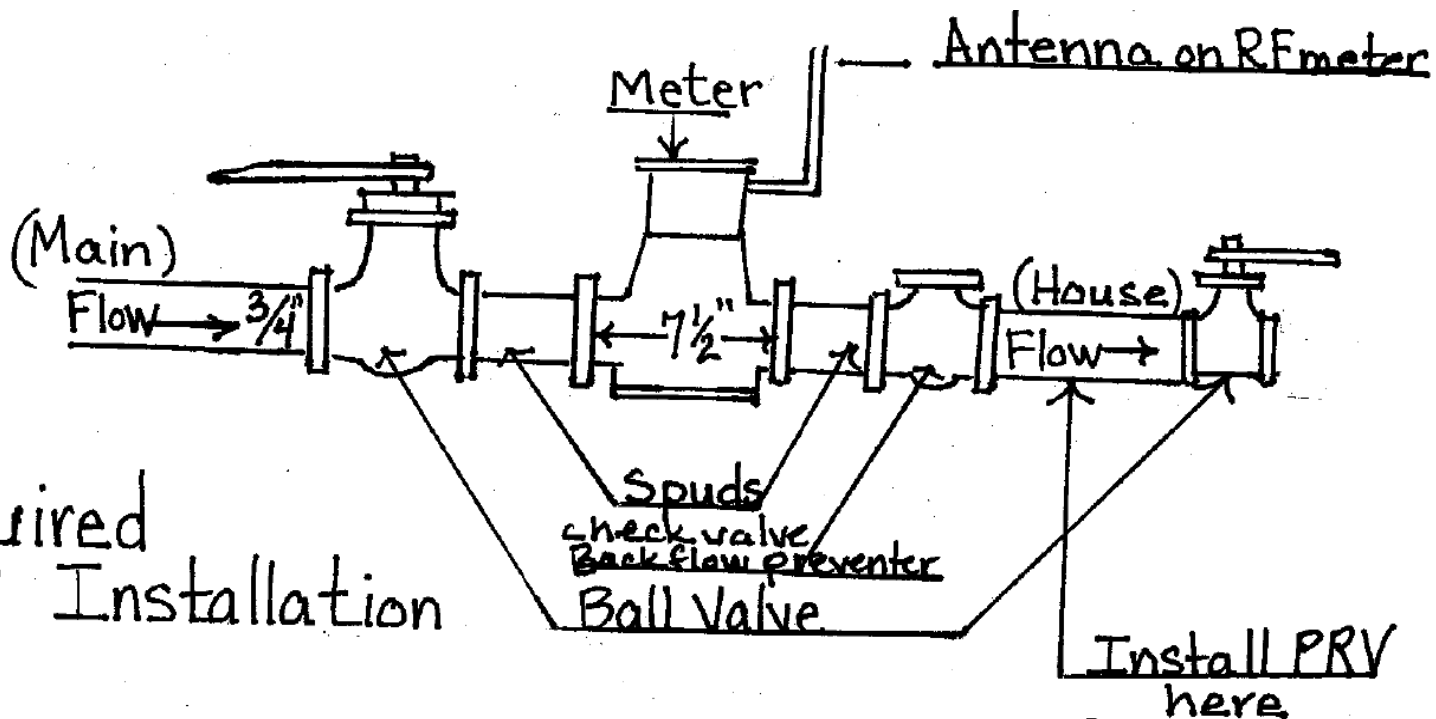

J/SBA/Instructions/Meter Installation Requirements REVISED 01/31/2018