

REFERENCE MAP SHOWING RESUBDIVISION OF
TRACT "B" INTO TRACTS B-1 & B-2
AND LOCATED IN SECTION 70, T75, R16E1D OF LA.
EAST BATON ROUGE PARISH, LA.

FOR

S. R. WICKER

OCT. 22, 1968

BY

WALLACE T. DEBOSIER
CIVIL ENGINEER

TOPO SURVEY PERFORMED AND
PROPERTY CORNERS RE-SET

BY

JAMES CLARY & ASSOCIATES
JULY 12, 13, & 14, 1982

AREA A-B-C-D-E-F-A= 5.3311 AC.

NOTE: SANITARY SEWER SIZE, SERVICE
LINES, AND MANHOLE DESIGNATION
FROM EBR DPW "STRIP MAP SHOWING
SANITARY SEWER COLLECTION
LINES FOR JEFFERSON - NESSER
AREA PROJ. NO. 77-SS-AT-0004
SECTION A-2 OF 3" DATED
DEC 15, 1977

NOTE: BLDGS. # 2 - # 13 ARE TO BE
CONSTRUCTED IN THE FUTURE

NOTE: PARKING SPACES WILL 9' X 20'
WITH SPACES 118, 119, 143-146,
157, 158, 163-166, 227 AND 228 WILL
12' X 20' FOR HANDICAPPED PARKING.

CITY OF BATON ROUGE
PARISH OF E. B. R.
OFFICE OF
BUILDING OFFICIAL
CERTIFIED PLANS
SIGNATURE
DATE


NOTE
OCT 19 1982
D. M. WILLIAMS

RECEIVED
INSPECTION

OCT 19 1982
AM 7:59 10111212:34:56

LEGEND

- SET IRON PIPE
- FOUND IRON PIPE
- SANITARY SEWER LINE
- PROPERTY LINE
- GAS LINE
- TELEPHONE LINE
- 6" AC WATER LINE

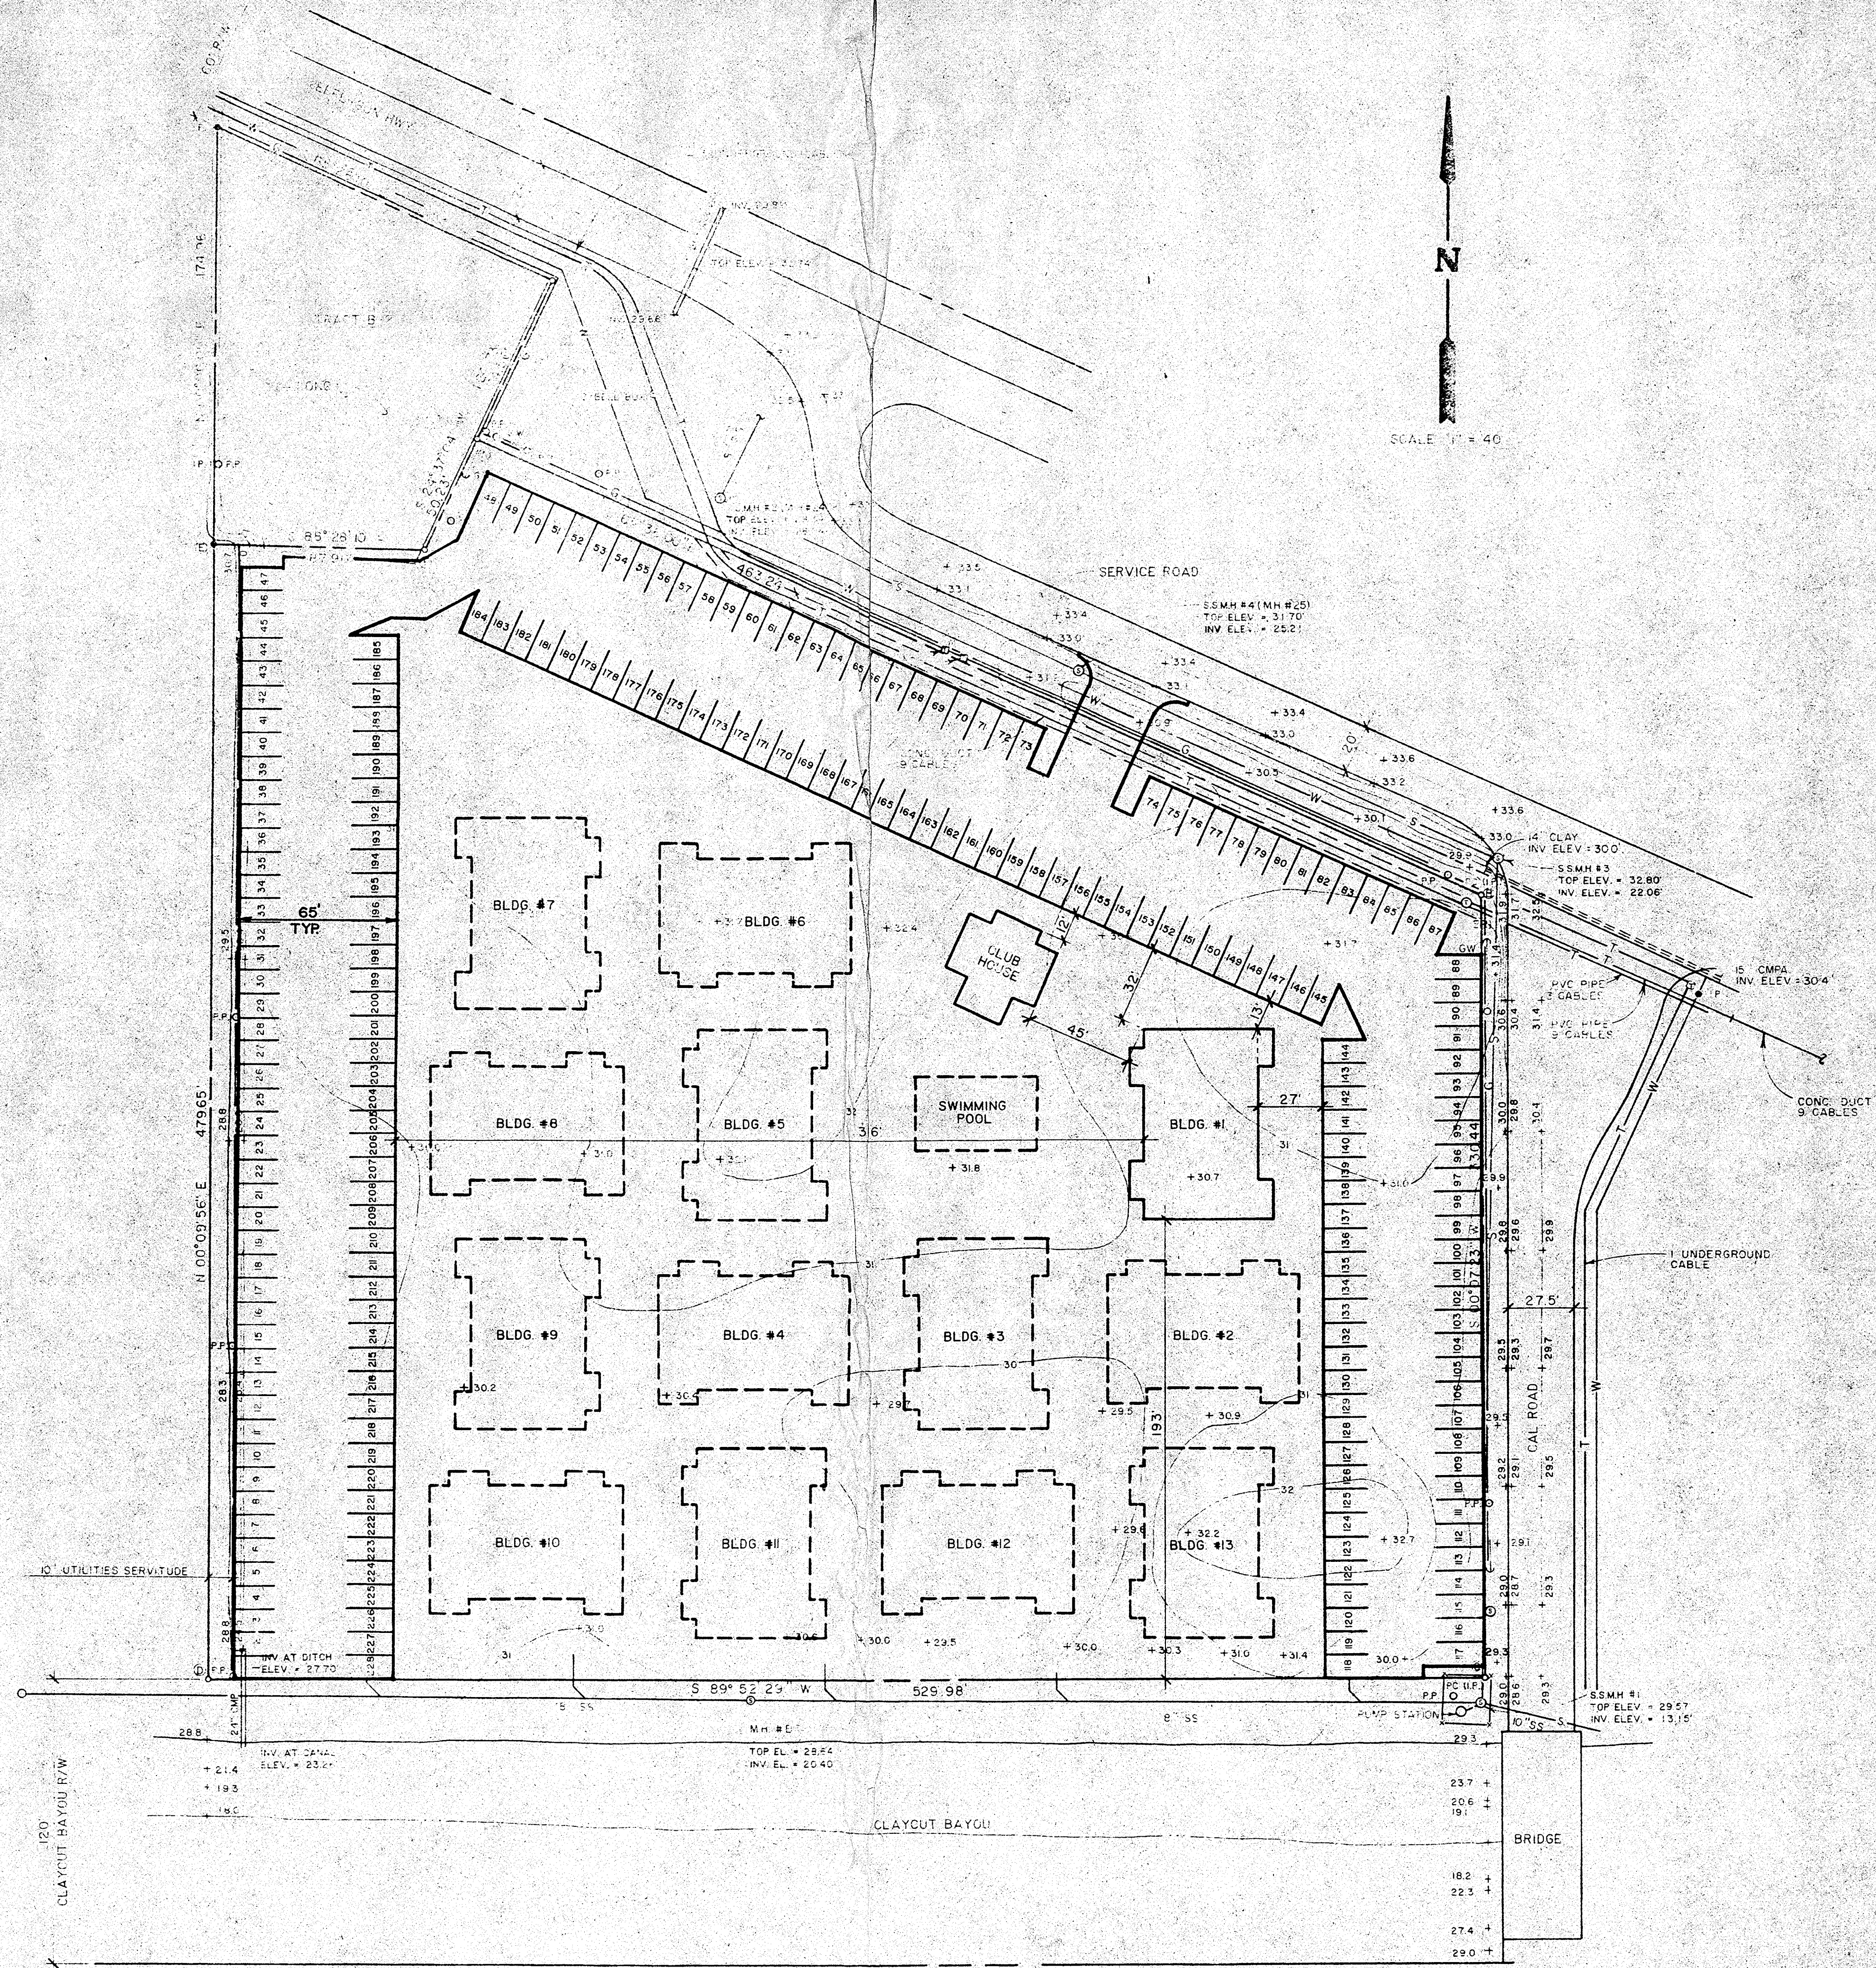

LARRY WALSH HOMES, INC.
8323 O'HARA COURT
BATON ROUGE, LA.

DOMINGUE, SZABO & ASSOCIATES INC.
CONSULTING ENGINEERS
LAFAYETTE BATON ROUGE

BAYOU ROUGE CONDOMINIUMS
PARKING LAYOUT

DESIGNED BY JEF
DRAWN BY RGF
CHECKED BY JES
APPROVED BY JES

JOB NO. 9123
FILE NO. 1023-7
SHEET 3 OF 13

DATE: OCT 21 1982