


|                           |                                  |                                  |
|---------------------------|----------------------------------|----------------------------------|
| DESIGNED BY: J. B. WICKER | DATE: 10/22/66                   | PROJECT: LARRY WALSH HOMES, INC. |
| CHECKED BY: J. B. WICKER  | DATE: 10/22/66                   | PROJECT: 8323 O'HARA COURT       |
| APPROVED BY: J. B. WICKER | DATE: 10/22/66                   | PROJECT: BATON ROUGE, LA.        |





**TYPICAL COMPACTION**  
BENEATH PAVEMENT

**TYPICAL COMPACTION**  
OUTSIDE OF PAVEMENT

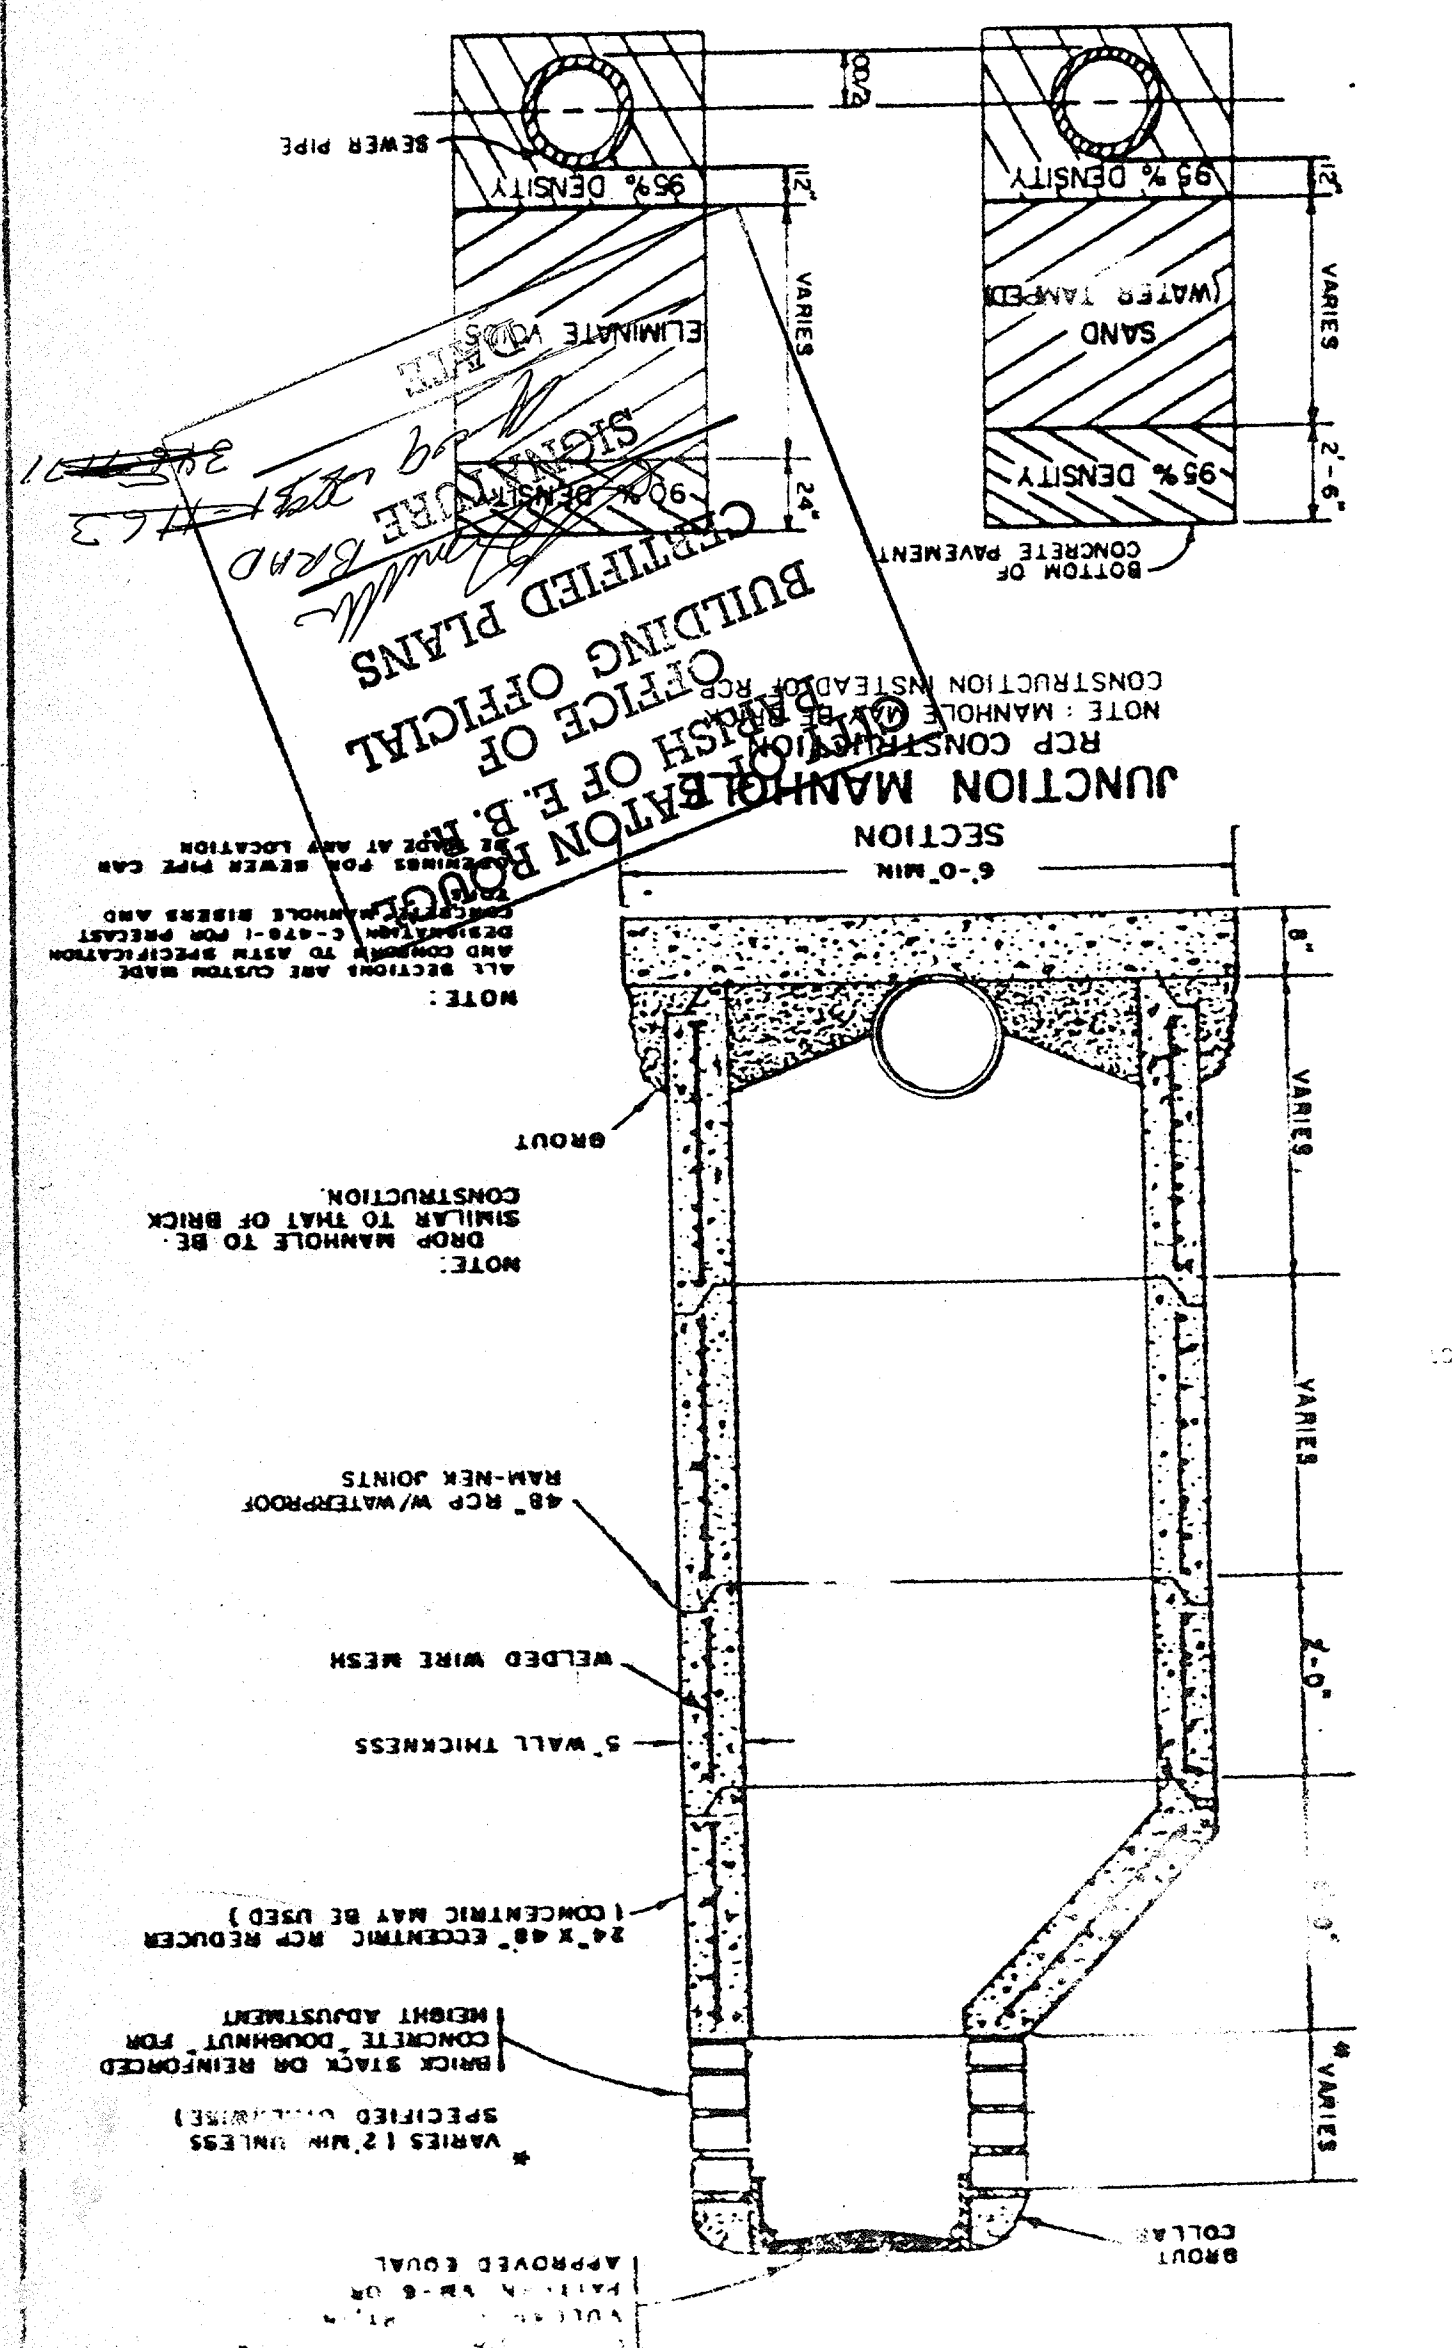


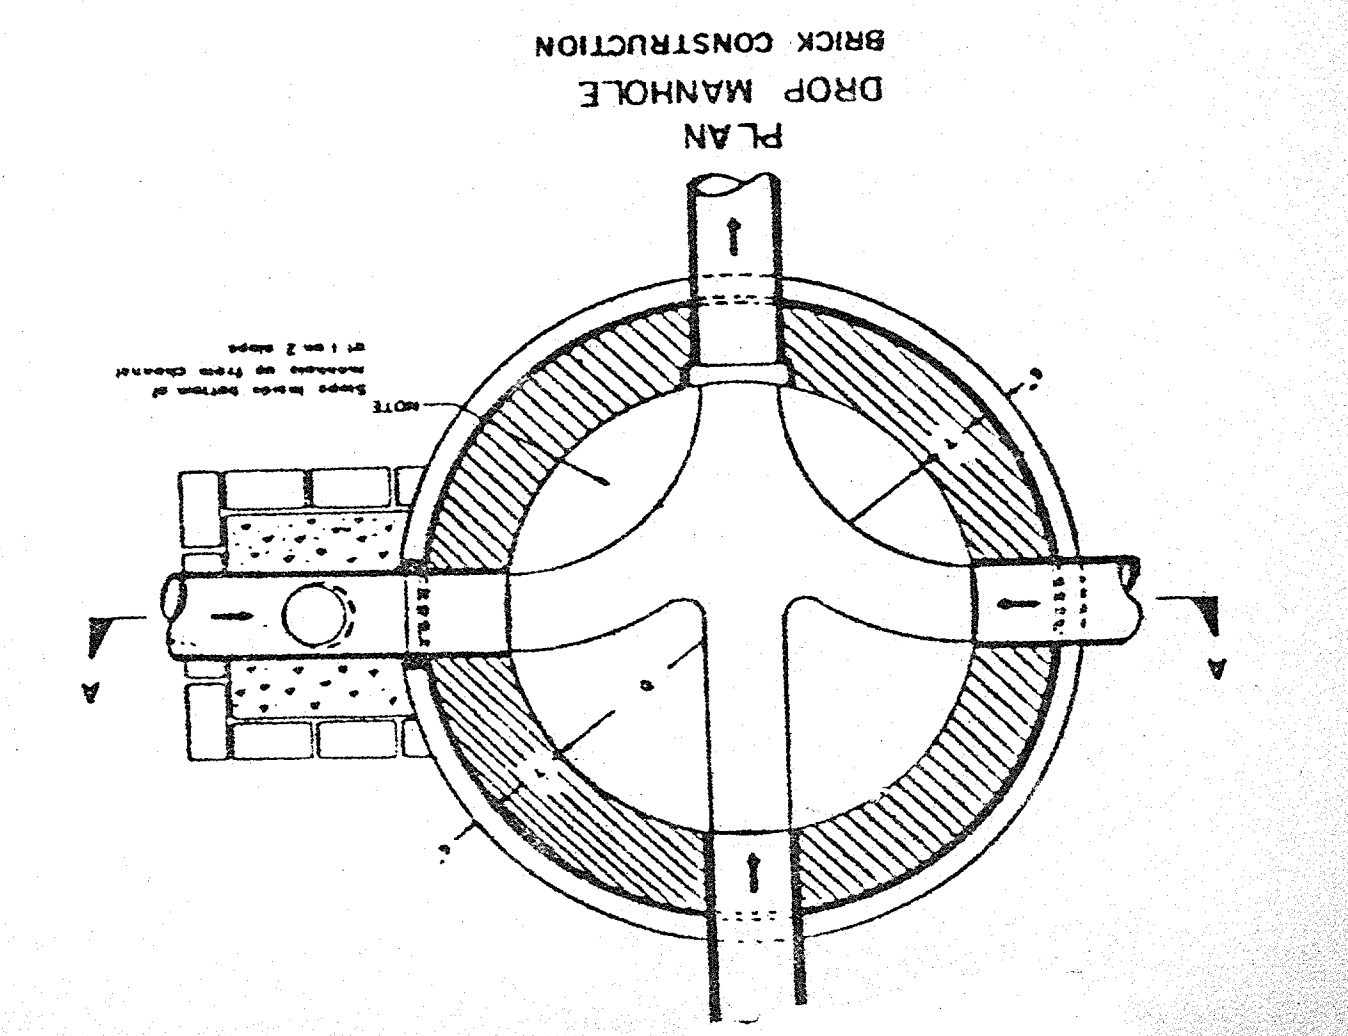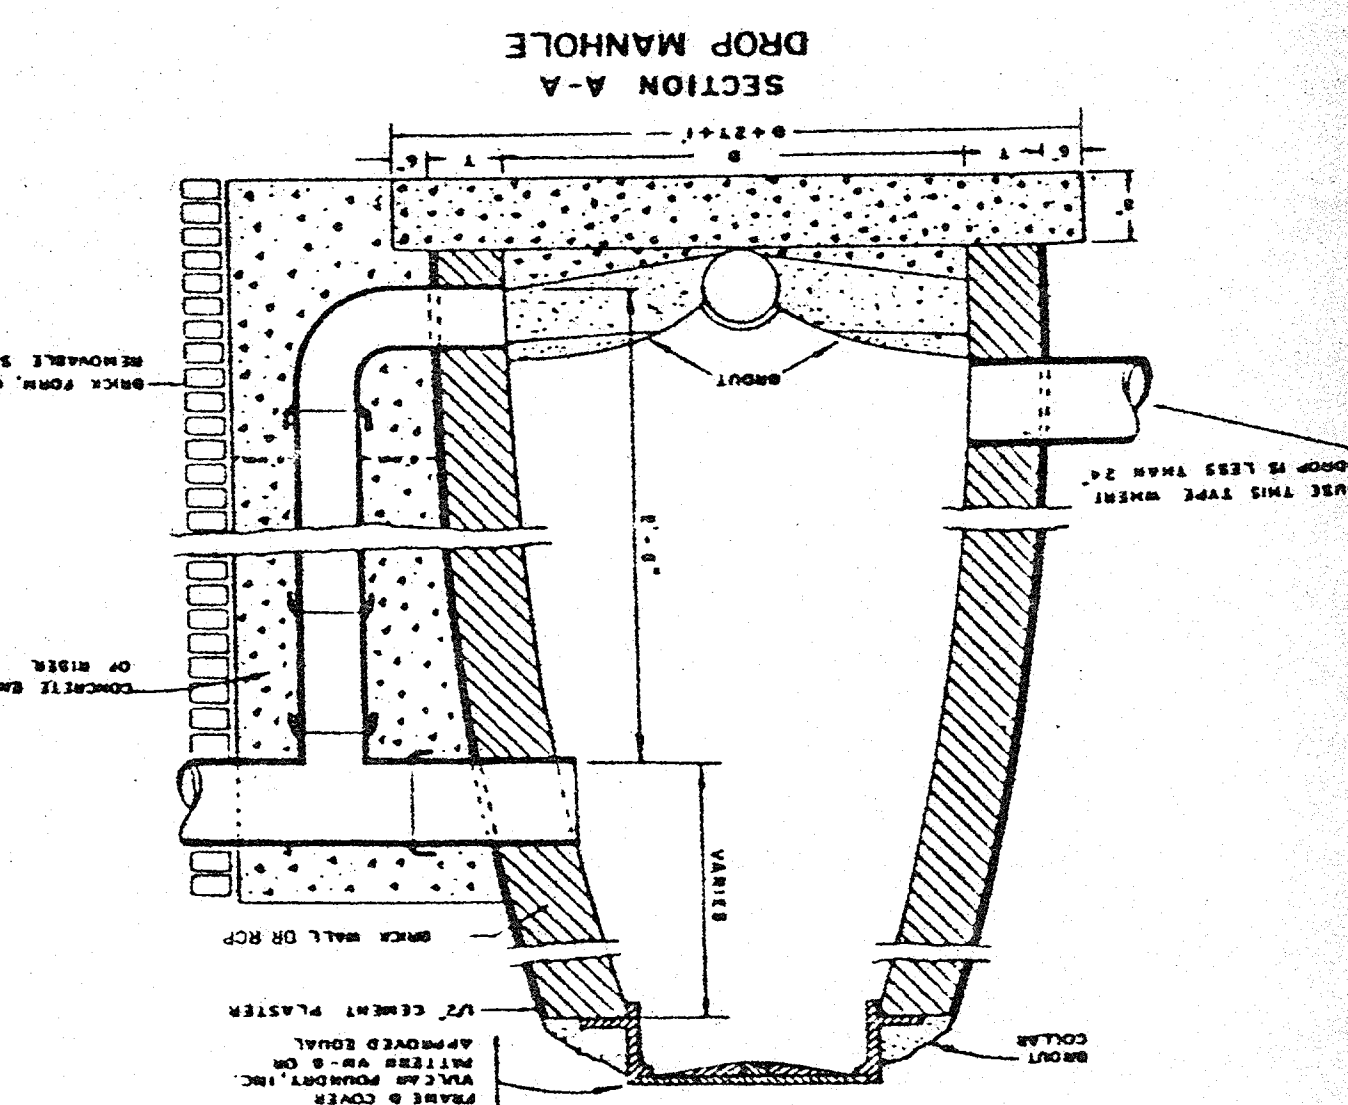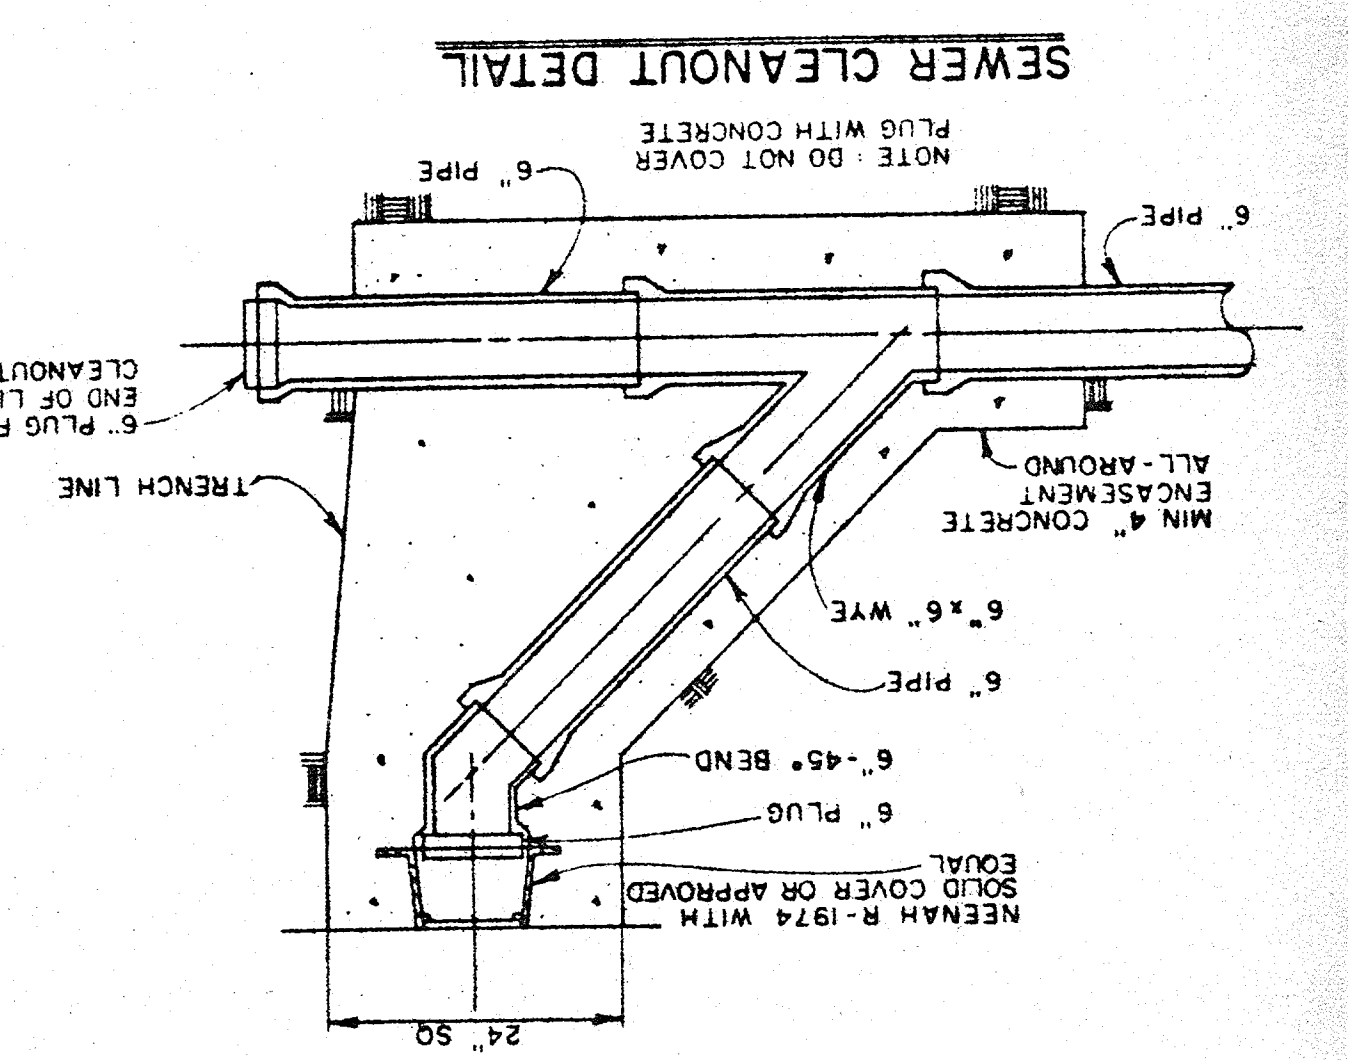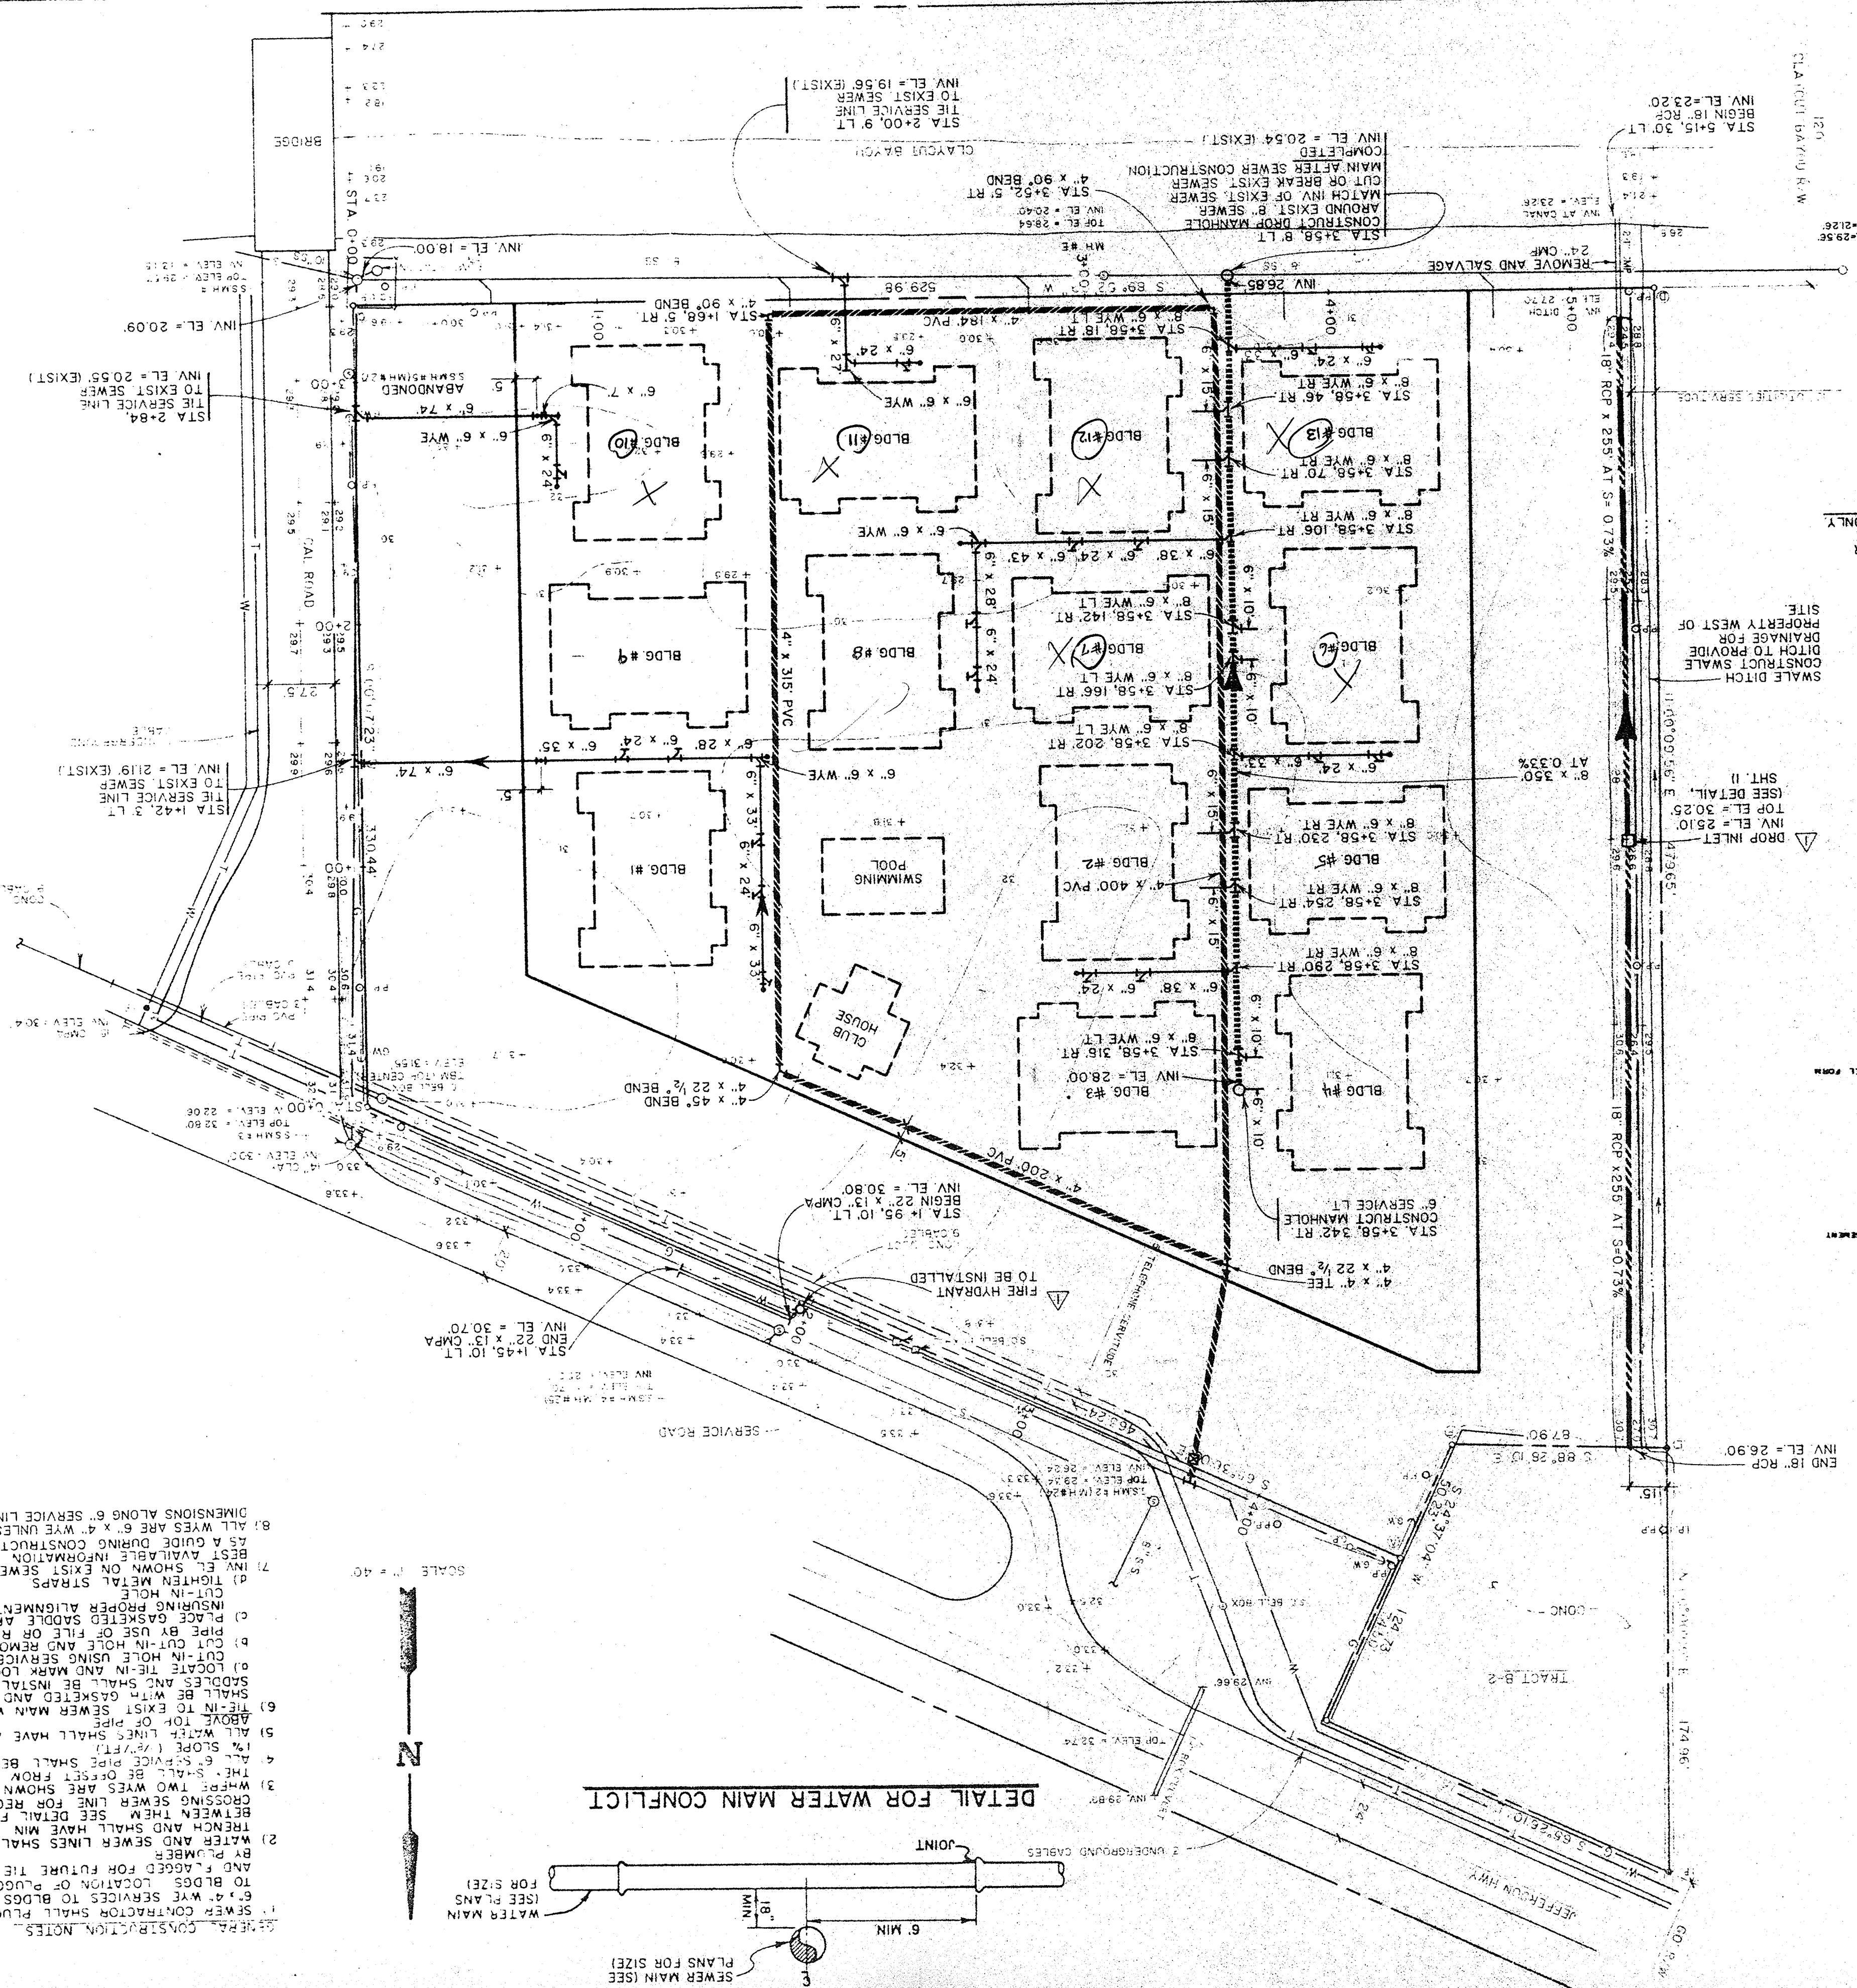

- LEGEND**
- 6" SEWER SERVICE
  - 6" SEWER CLEANOUT
  - 4" WATER
  - 8" SEWER
  - 18" RCP
  - 8" AC WATER LINE
  - 8" GAS LINE
  - PROPERTY LINE
  - SAINTARY SEWER LINE
  - FOUND IRON PIPE
  - SET IRON PIPE