


Roof truss node at the bottom of the slope

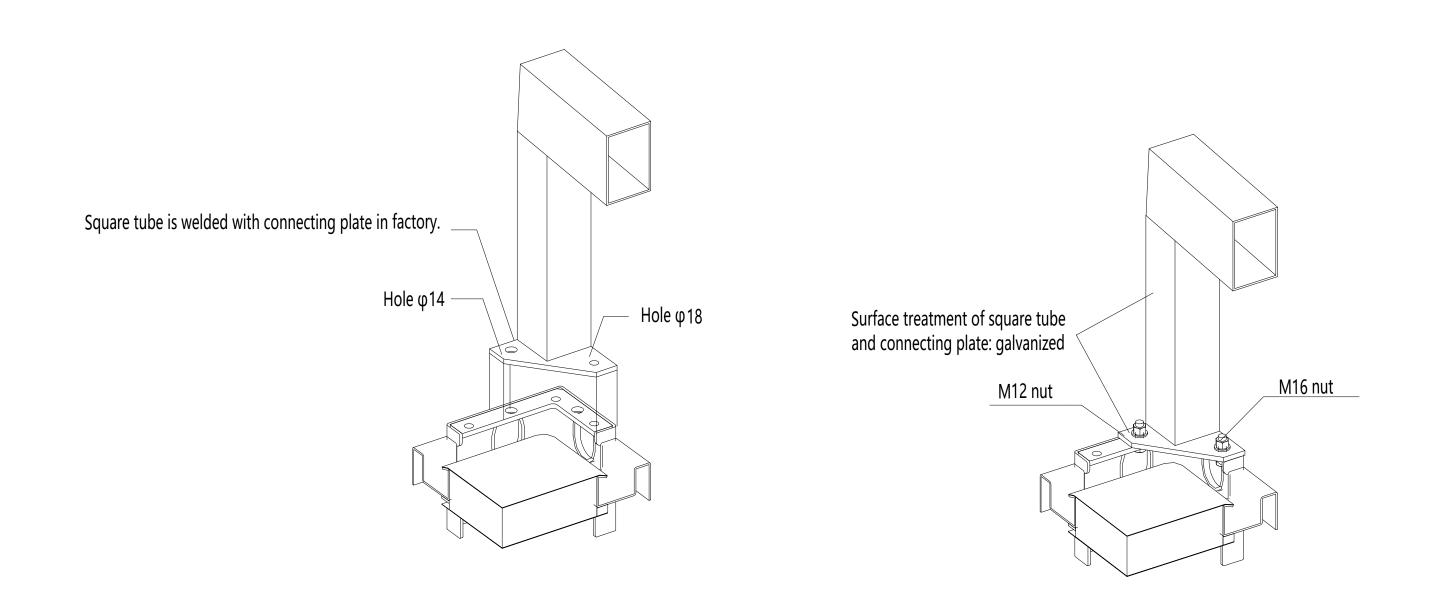

Roof truss node at the top of the slope



CG HOMES WA PTY LTD


Ô[]^¦ał @ÁG€25EÁ


VPÒÁJY ÞÒÜÙPÓJÁJØÁVPÒÁÔUÚŸÜŐÖPVÁÐÞÁVPÓJÁÖÜŒY OÞŐÁÓÙ ÜÒVŒÐÞÒÖÁÓŸÁCG HOMES

WA PTY LTDEÁYÜQVÒÞ ÔUÞÙÒÞV TWÙVÁÓÒ OBTAINED BEFORE ANY USE OR

REPRODUCTION OF THE DRAWING.Á

This drawing is valid only after being stamped and released by the R&D

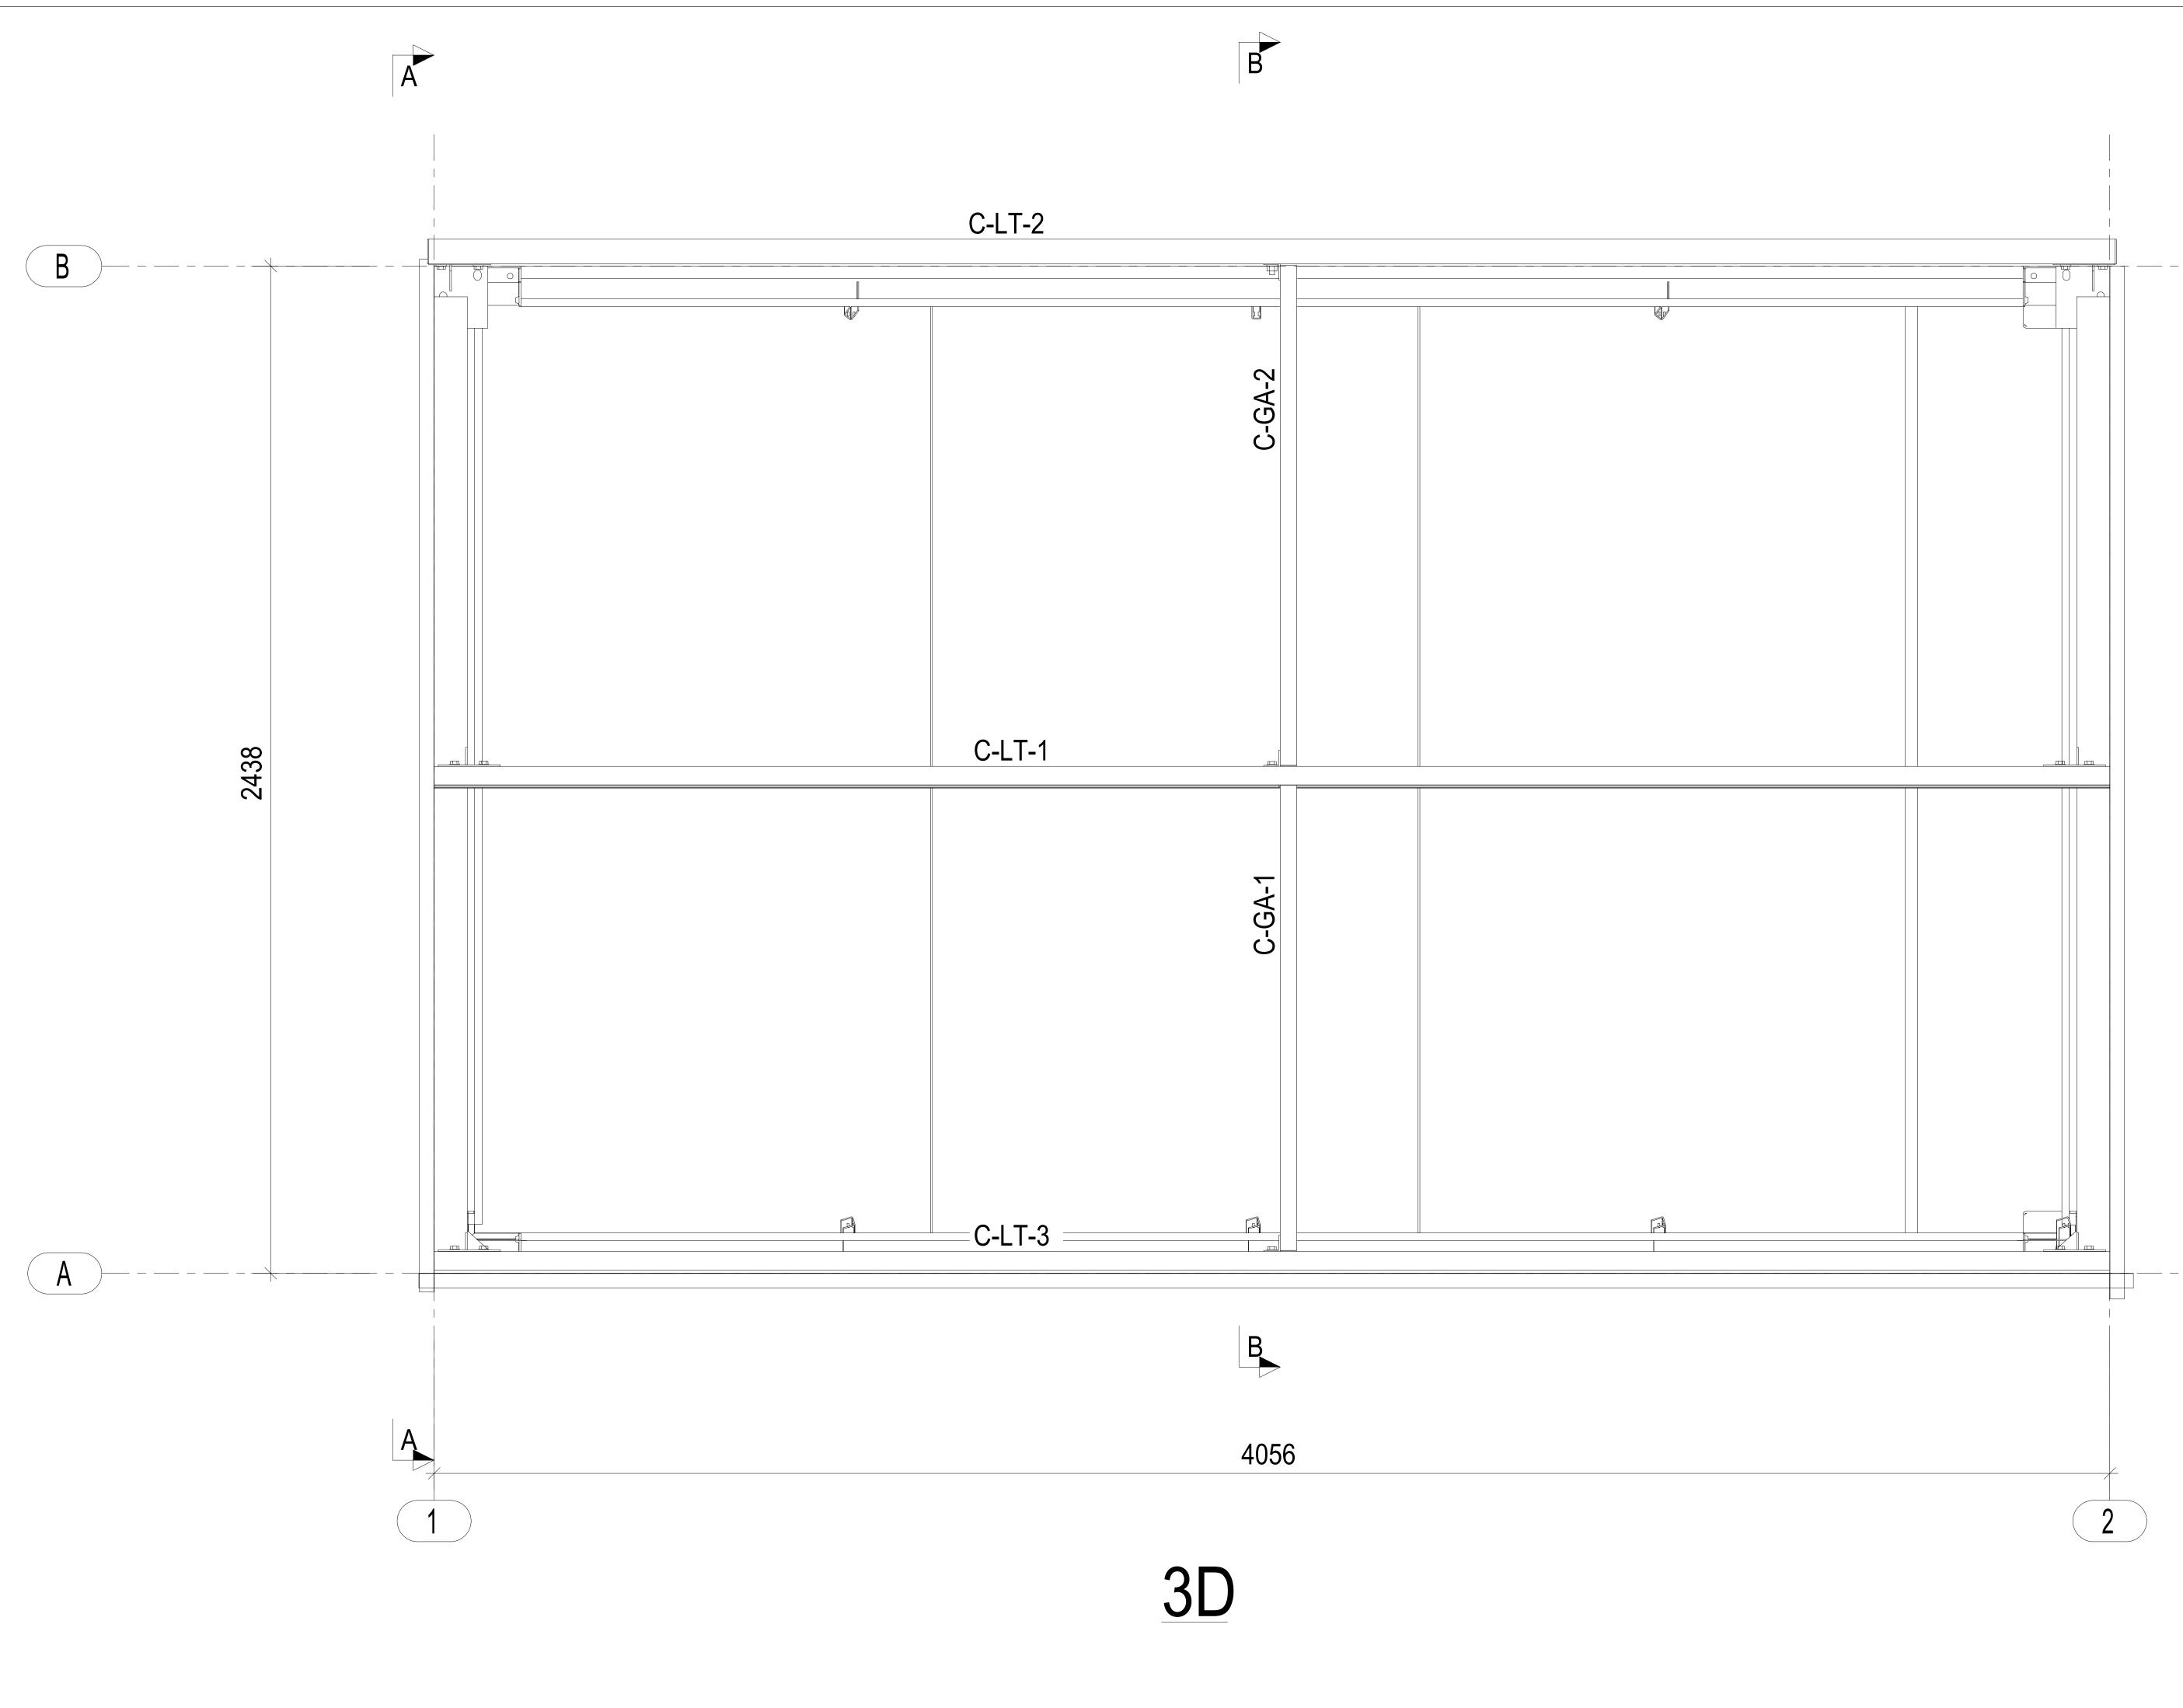

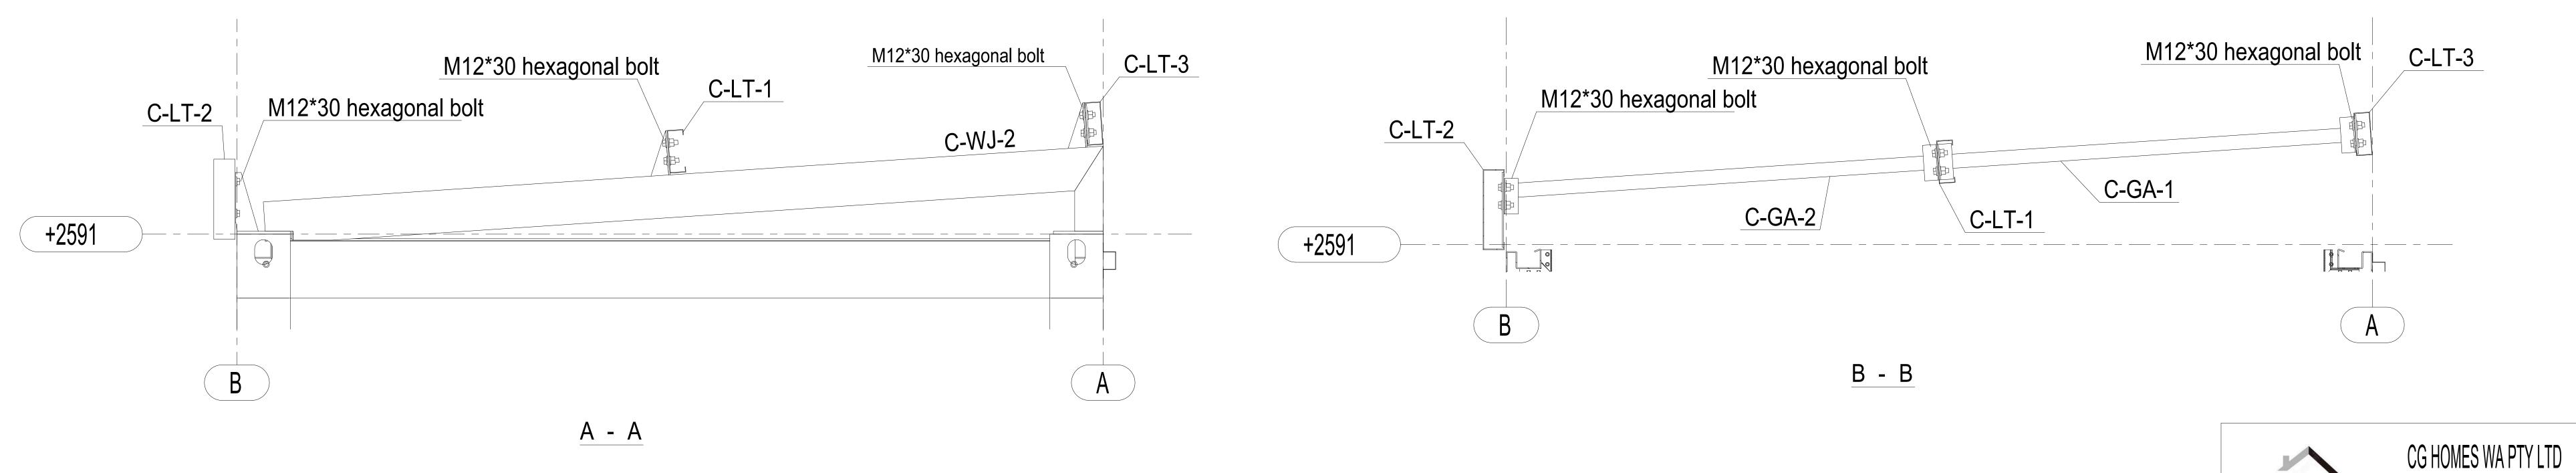


Ô[]^¦ãt@AÓ€25ÉÁ

HOMES WA

VPÒÁJY ÞÖÜÙPÓJÁJØÁVPÒÆÔUÚŸÜŐDPVÁÐÞÁVPÓJÁÖÜCEY OÞŐÁÓÙ ÜÖVCÆÐÞÖÖÁÓŸÁCG HOMES WA PTY LTDÉÁYÜCVVÒÞ ÔUÞÙÒÞV TWÙVÁÓÒ OBTAINED BEFORE ANY USE OR REPRODUCTION OF THE DRAWING.Á


This drawing is valid only after being stamped and released by the R&D

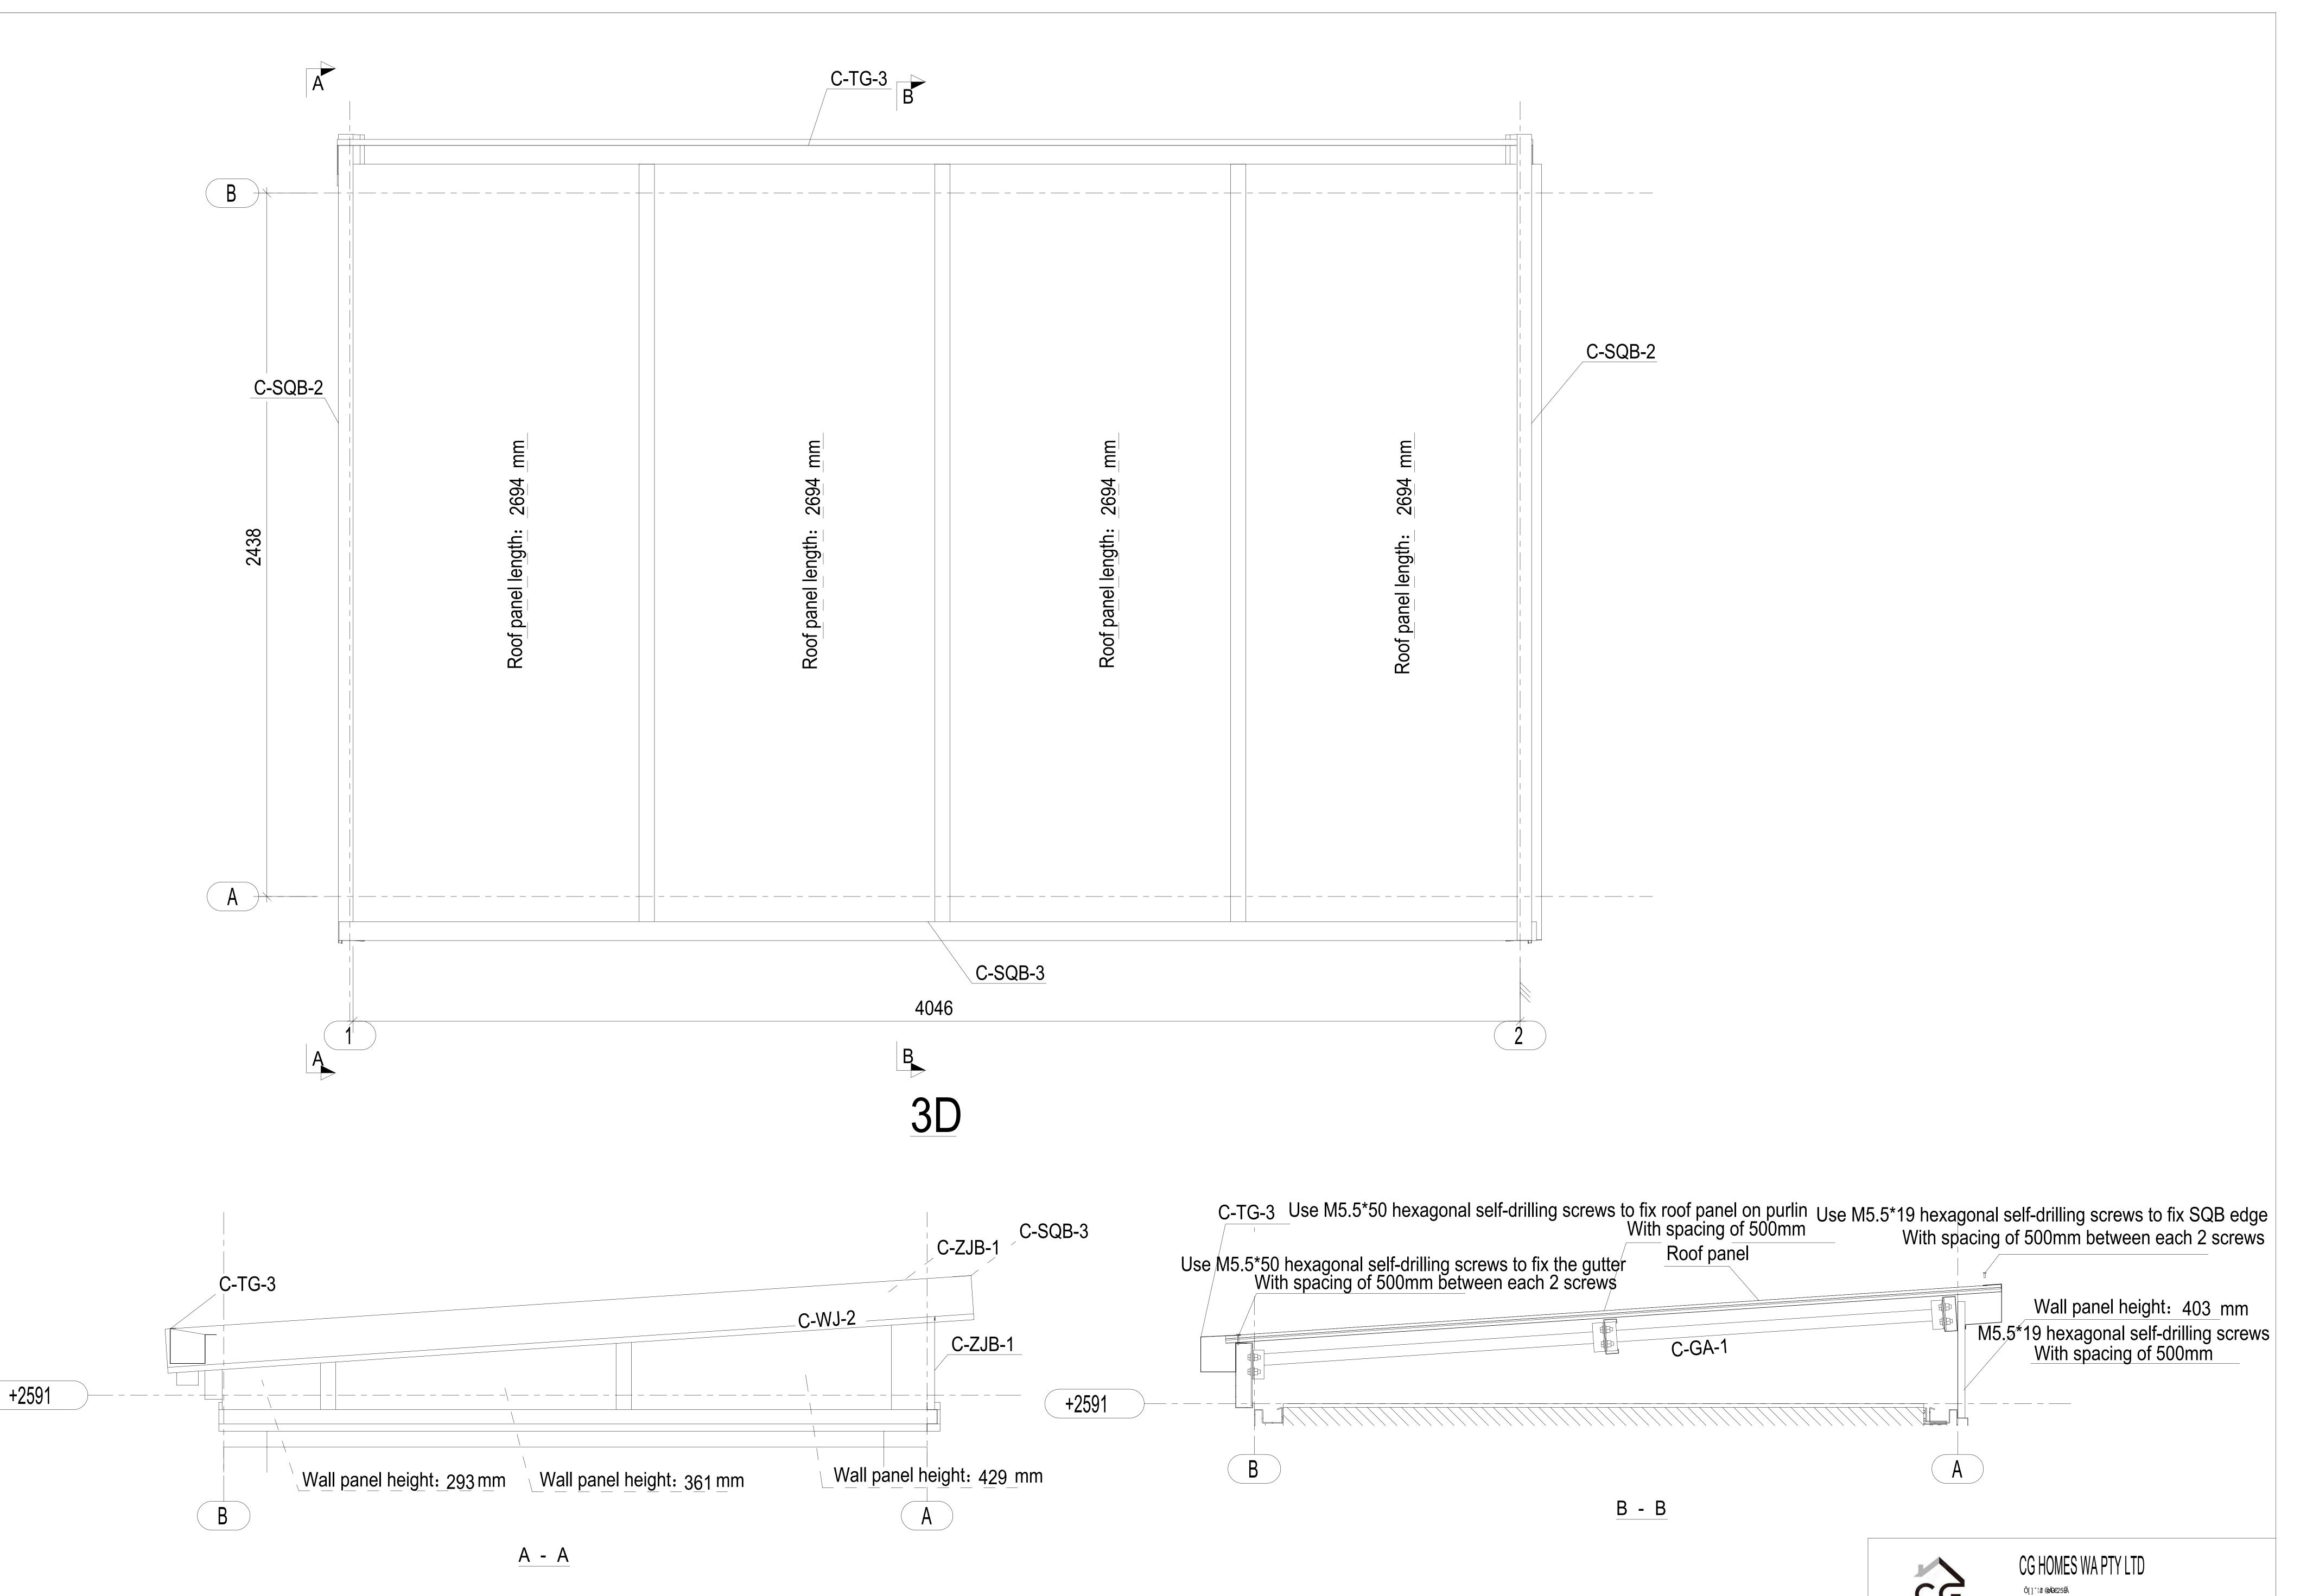

VPÒÁJY ÞÒÜÙPÓJÁJØÁVPÒÁÔUÚŸÜŐÖPVÁQÞÁVPÓJÁÖÜCEY OÞŐÁQÙ ÜÒVOSEÞÒÖÁÓŸÁCG HOMES WA PTY LTDÉÁYÜOVVÒÞ ÔUÞÙÒÞV TWÙVÁÓÒ OBTAINED BEFORE ANY USE OR REPRODUCTION OF THE DRAWING.Á

This drawing is valid only after being stamped and released by the R&D

HOMES WA

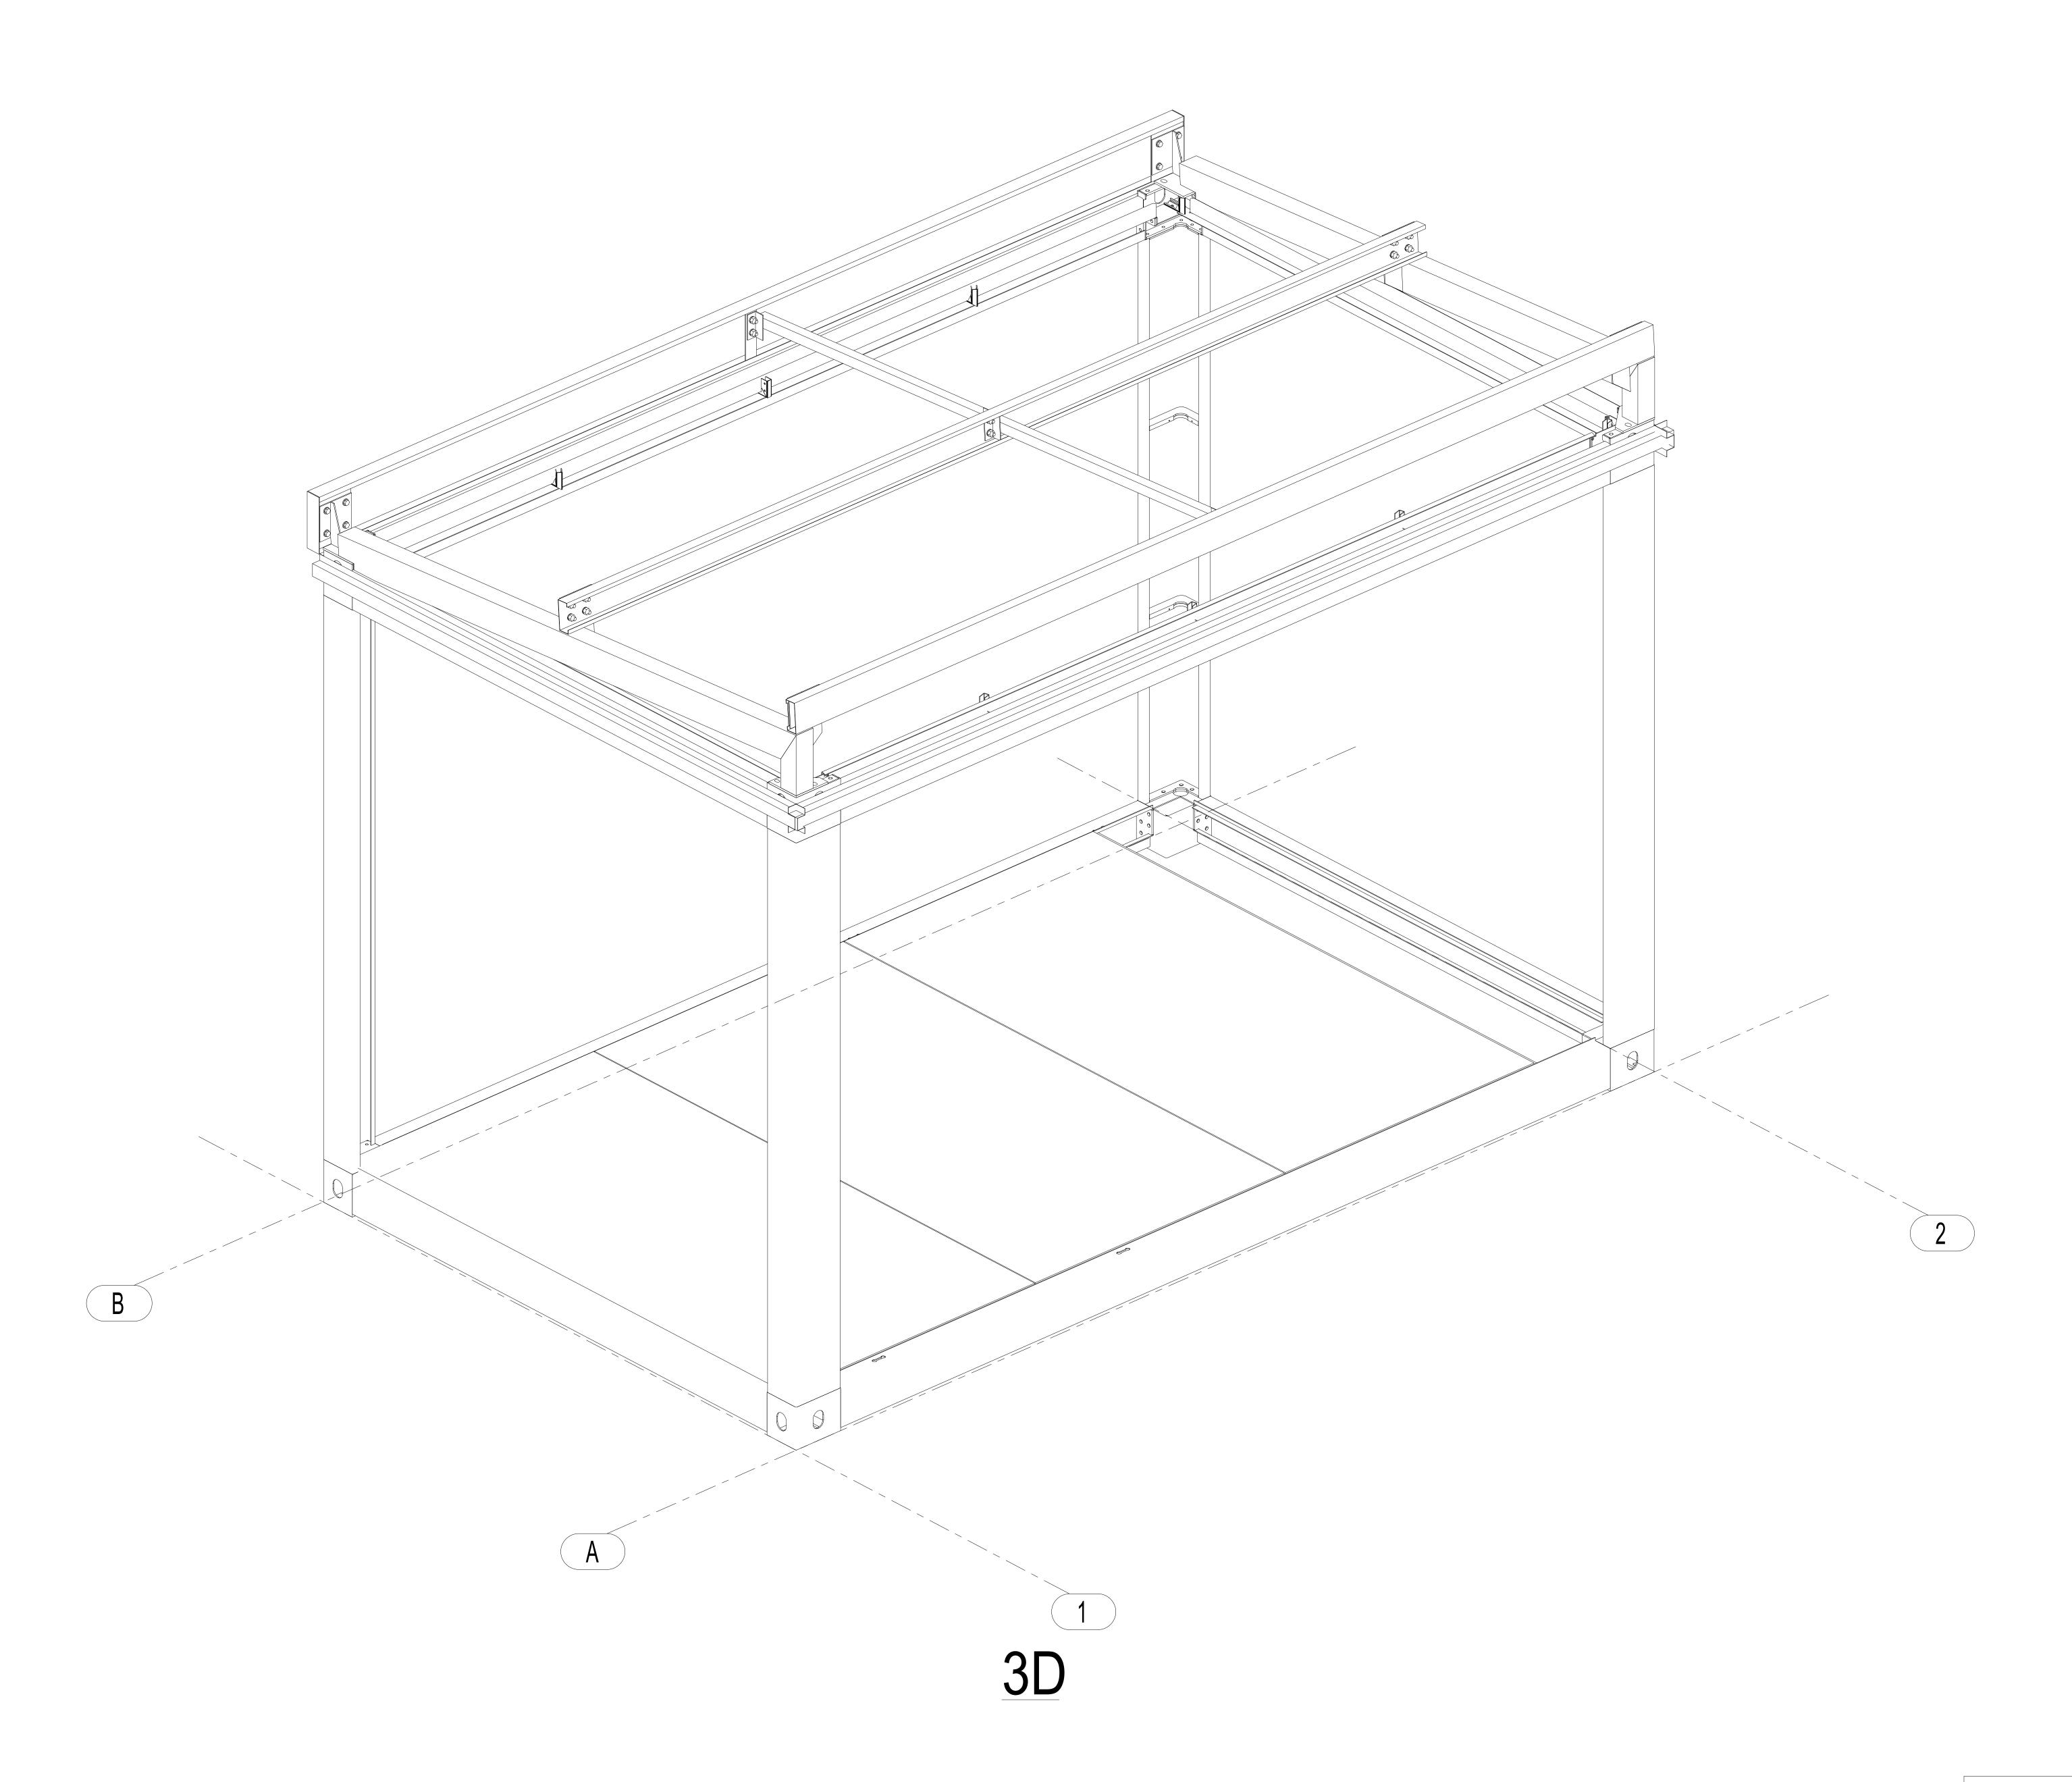



CG HOMES WA PTY LTD

Ô[]^¦ãt@A**0€**25EÁ

VPÒÁJY ÞÒÜÙPÓJÁJØÁ∕PÒÁÔUÚŸÜŐŨPVÁQÞÁ/PÓJÁÖÜCEY OPŐÁÓÙ ÜÒVOEQÞÒÖÁÓŸÁCG HOMES WA PTY LTDÉÁYÜOVVÒÞ ÔUÞÙÒÞV TWÙVÁÓÒ OBTAINED BEFORE ANY USE OR REPRODUCTION OF THE DRAWING.Á

This drawing is valid only after being stamped and released by the R&D