


LAST SAVED: 12/6/2020 9:25 PM

G:\25154\CONST\25154-POND.dwg

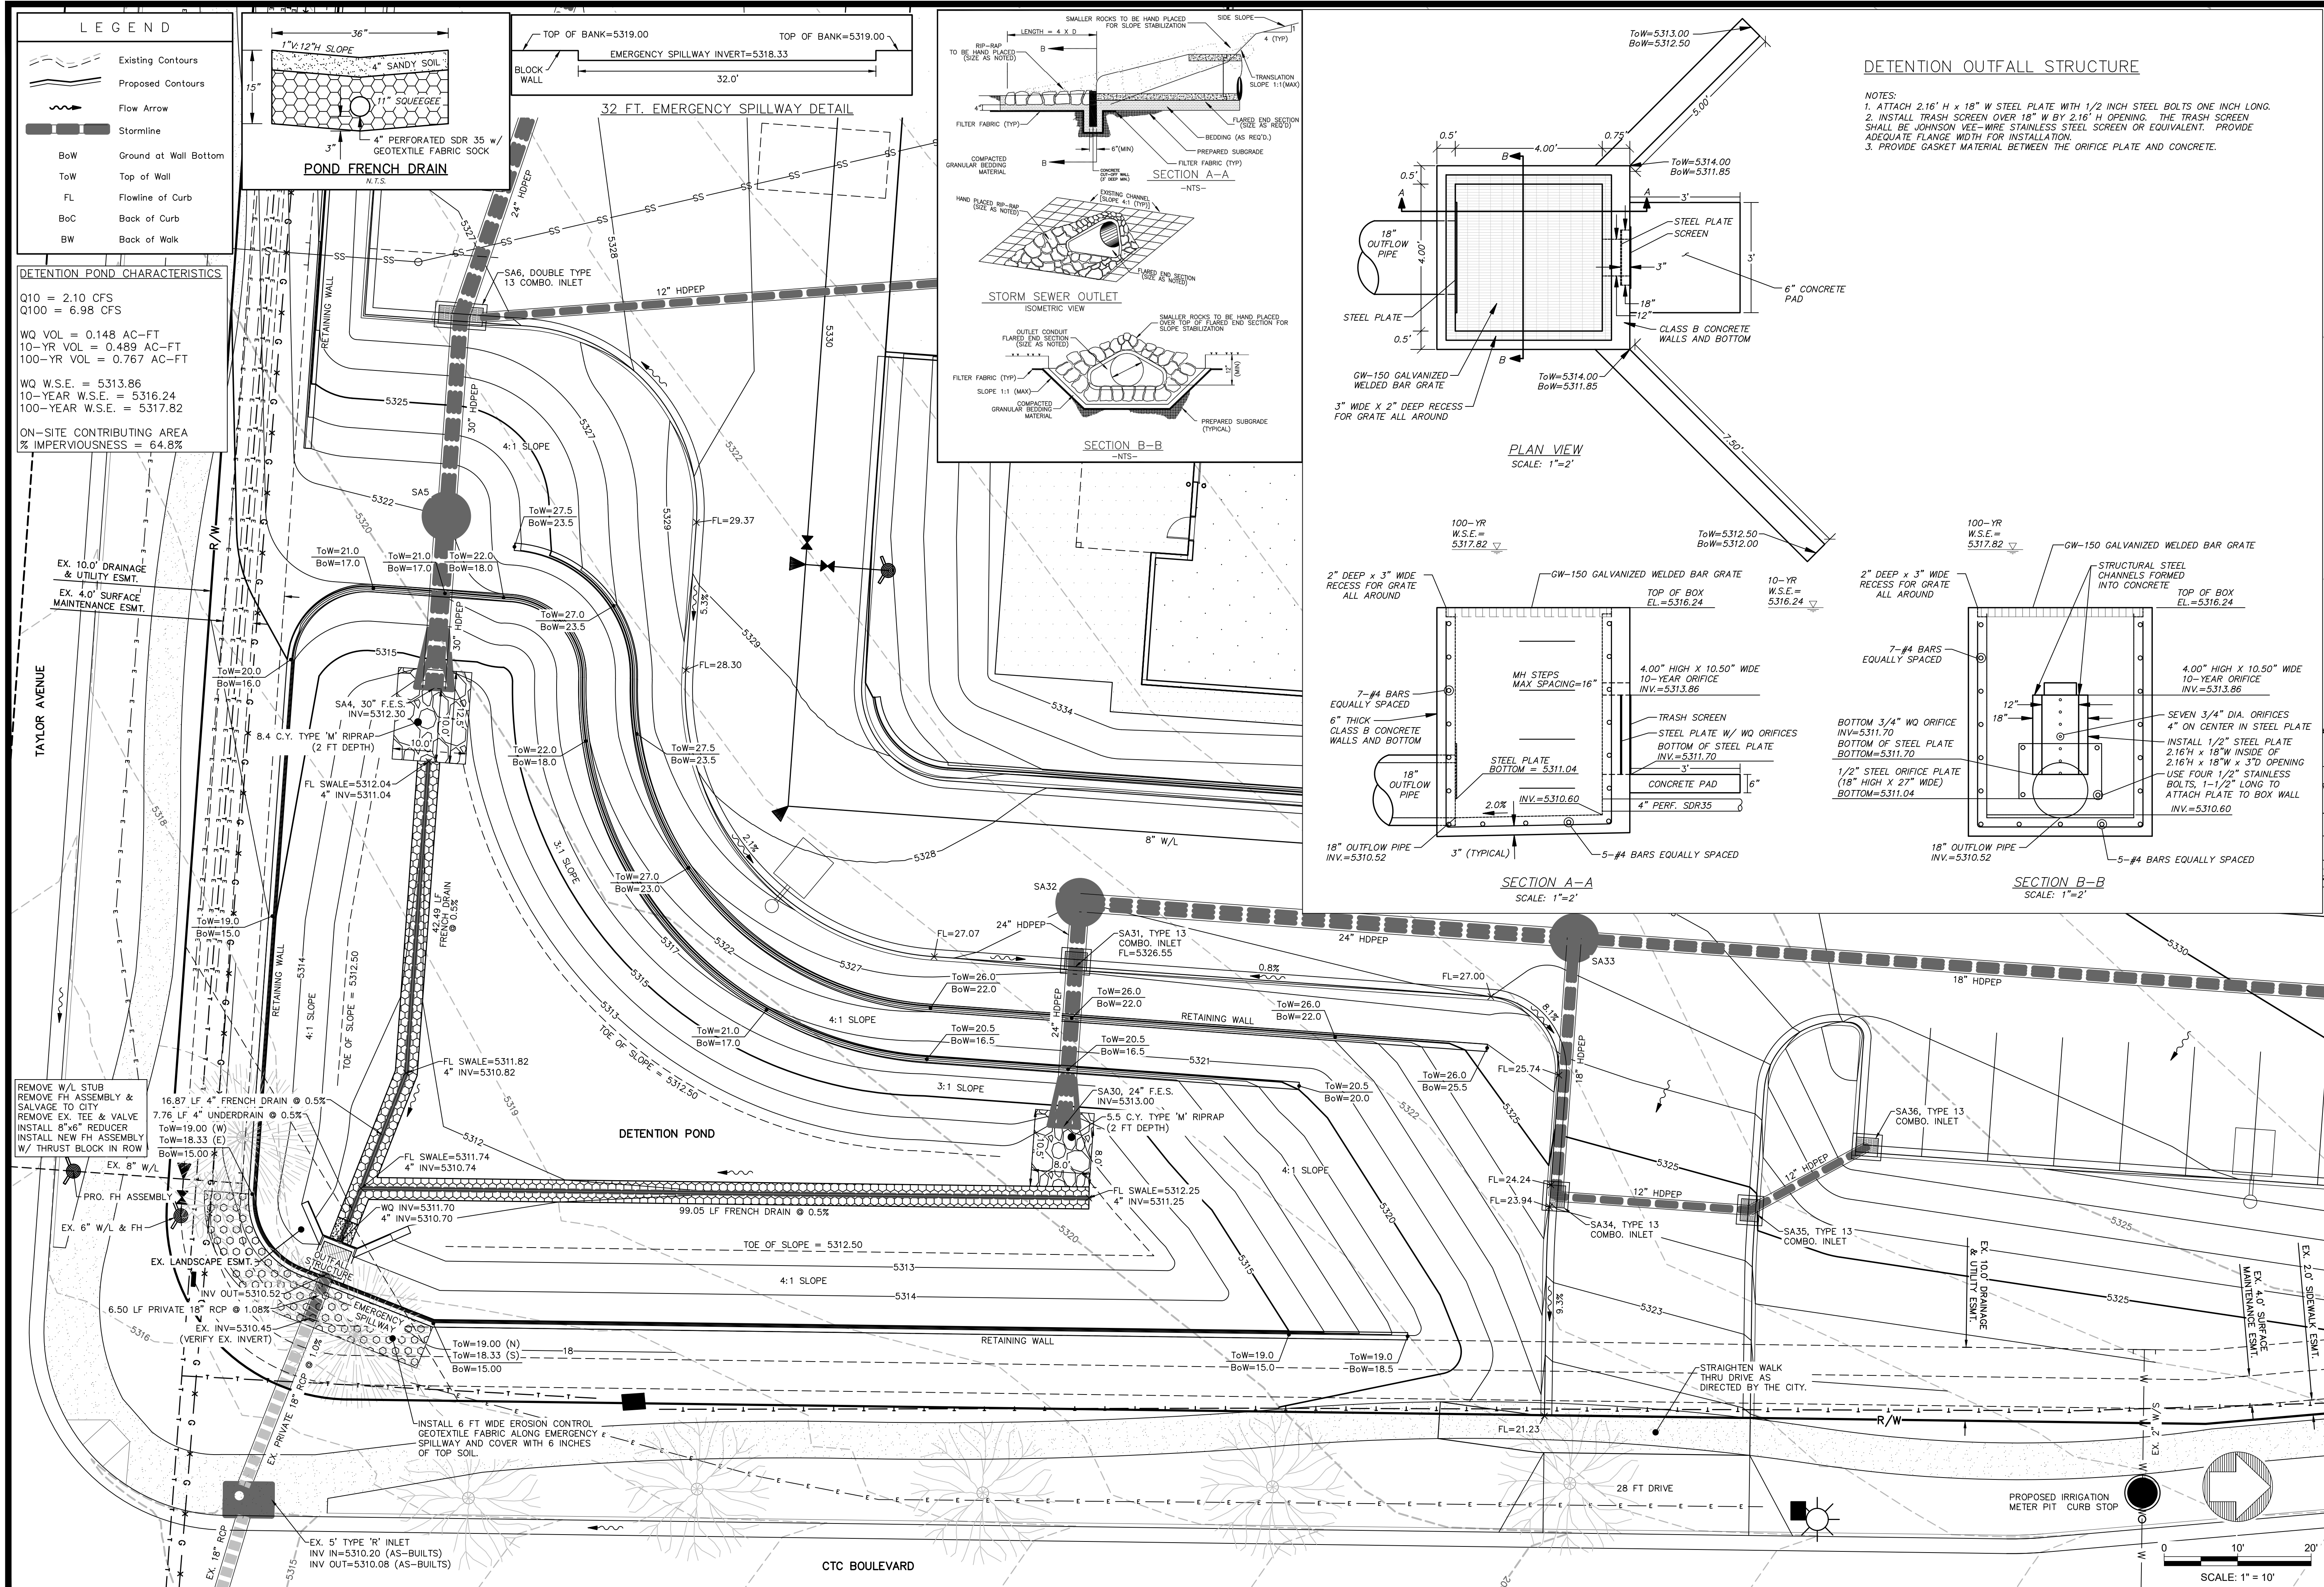

DETENTION OUTFALL STRUCTURE

- NOTES:
1. ATTACH 2.16' H x 18' W STEEL PLATE WITH 1/2 INCH STEEL BOLTS ONE INCH LONG.
 2. INSTALL TRASH SCREEN OVER 18" W BY 2.16' H OPENING. THE TRASH SCREEN SHALL BE JOHNSON VEE-WIRE STAINLESS STEEL SCREEN OR EQUIVALENT. PROVIDE ADEQUATE FLANGE WIDTH FOR INSTALLATION.
 3. PROVIDE GASKET MATERIAL BETWEEN THE ORIFICE PLATE AND CONCRETE.

SCALE VERIFICATION	
BAR IS ONE INCH ON ORIGINAL DRAWING	
IF NOT ONE INCH ON THIS SHEET ADJUST SCALES ACCORDINGLY	
DATE	12/08/2020
BY	JJ
NO. DESCRIPTION	
REVISIONS	
22730	
HURST & ASSOCIATES, INC. 1265 S. Public Road, Suite B Lafayette, CO 80026 303.449.9105	
HURST CIVIL ENGINEERING PLANNING SURVEYING	
LOT 1, BUS. CENTER @ CTC, REPLAT J 1875 TAYLOR AVENUE DETENTION POND PLAN INTERGROUP ARCHITECTS	
DRAWN BY	TA/EB
DESIGNED BY	TA
DRAWING NAME	25154-POND
APPROVED BY	JJ
JOB NUMBER	2601-1
DATE	12/08/2020
SCALE	1"=10'
SHEET NO.	5