



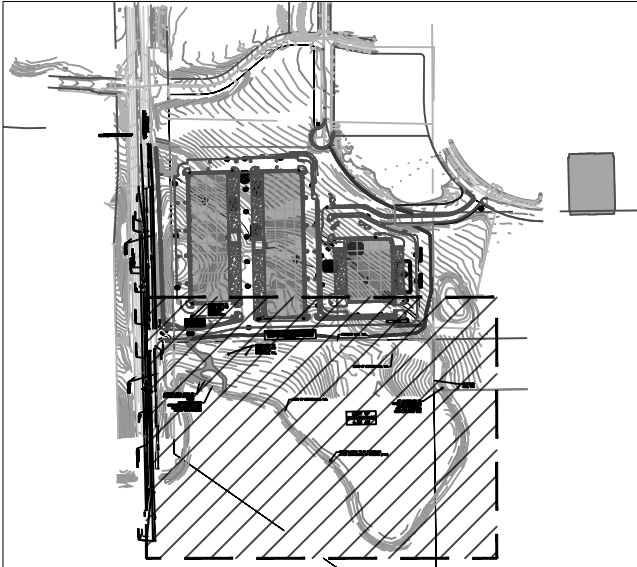

KEY MAP
1"=1000'

LEGEND	
	IP INLET PROTECTION
	SB SEDIMENT BASIN
	SF SILT FENCE
	SCL SEDIMENT CONTROL LOG
	SSA STABILIZED STAGING AREA
	VTC/WW VTC WITH WHEEL WASH
	LOC LIMITS OF CONSTRUCTION
	SP STOCKPILE MANAGEMENT
	DD DIVERSION CHANNEL
	PROPERTY LINE
	CUT/FILL DEMARCATION LINE

Date	Description	No.
Revisions		
Signature		Date
JACOB ECKERSLEY PROFESSIONAL ENGINEER CO Lic. No. 0058798		
LANGAN Langan Engineering and Environmental Services, Inc. 300 Union Boulevard, Suite 405 Lakewood, CO 80228 T: 303.262.2600 F: 303.262.2001 www.langan.com		
Project		
LAPOUR INDUSTRIAL PARK		
CITY OF BROOMFIELD		
BROOMFIELD COUNTY		COLORADO
Drawing Title		
INITIAL EROSION & SEDIMENT CONTROL PLAN		
Project No. 620027601		Drawing No. CE101
Date 7/12/2023		
Drawn By EEW		
Checked By TLG		
Sheet 3 of 10		

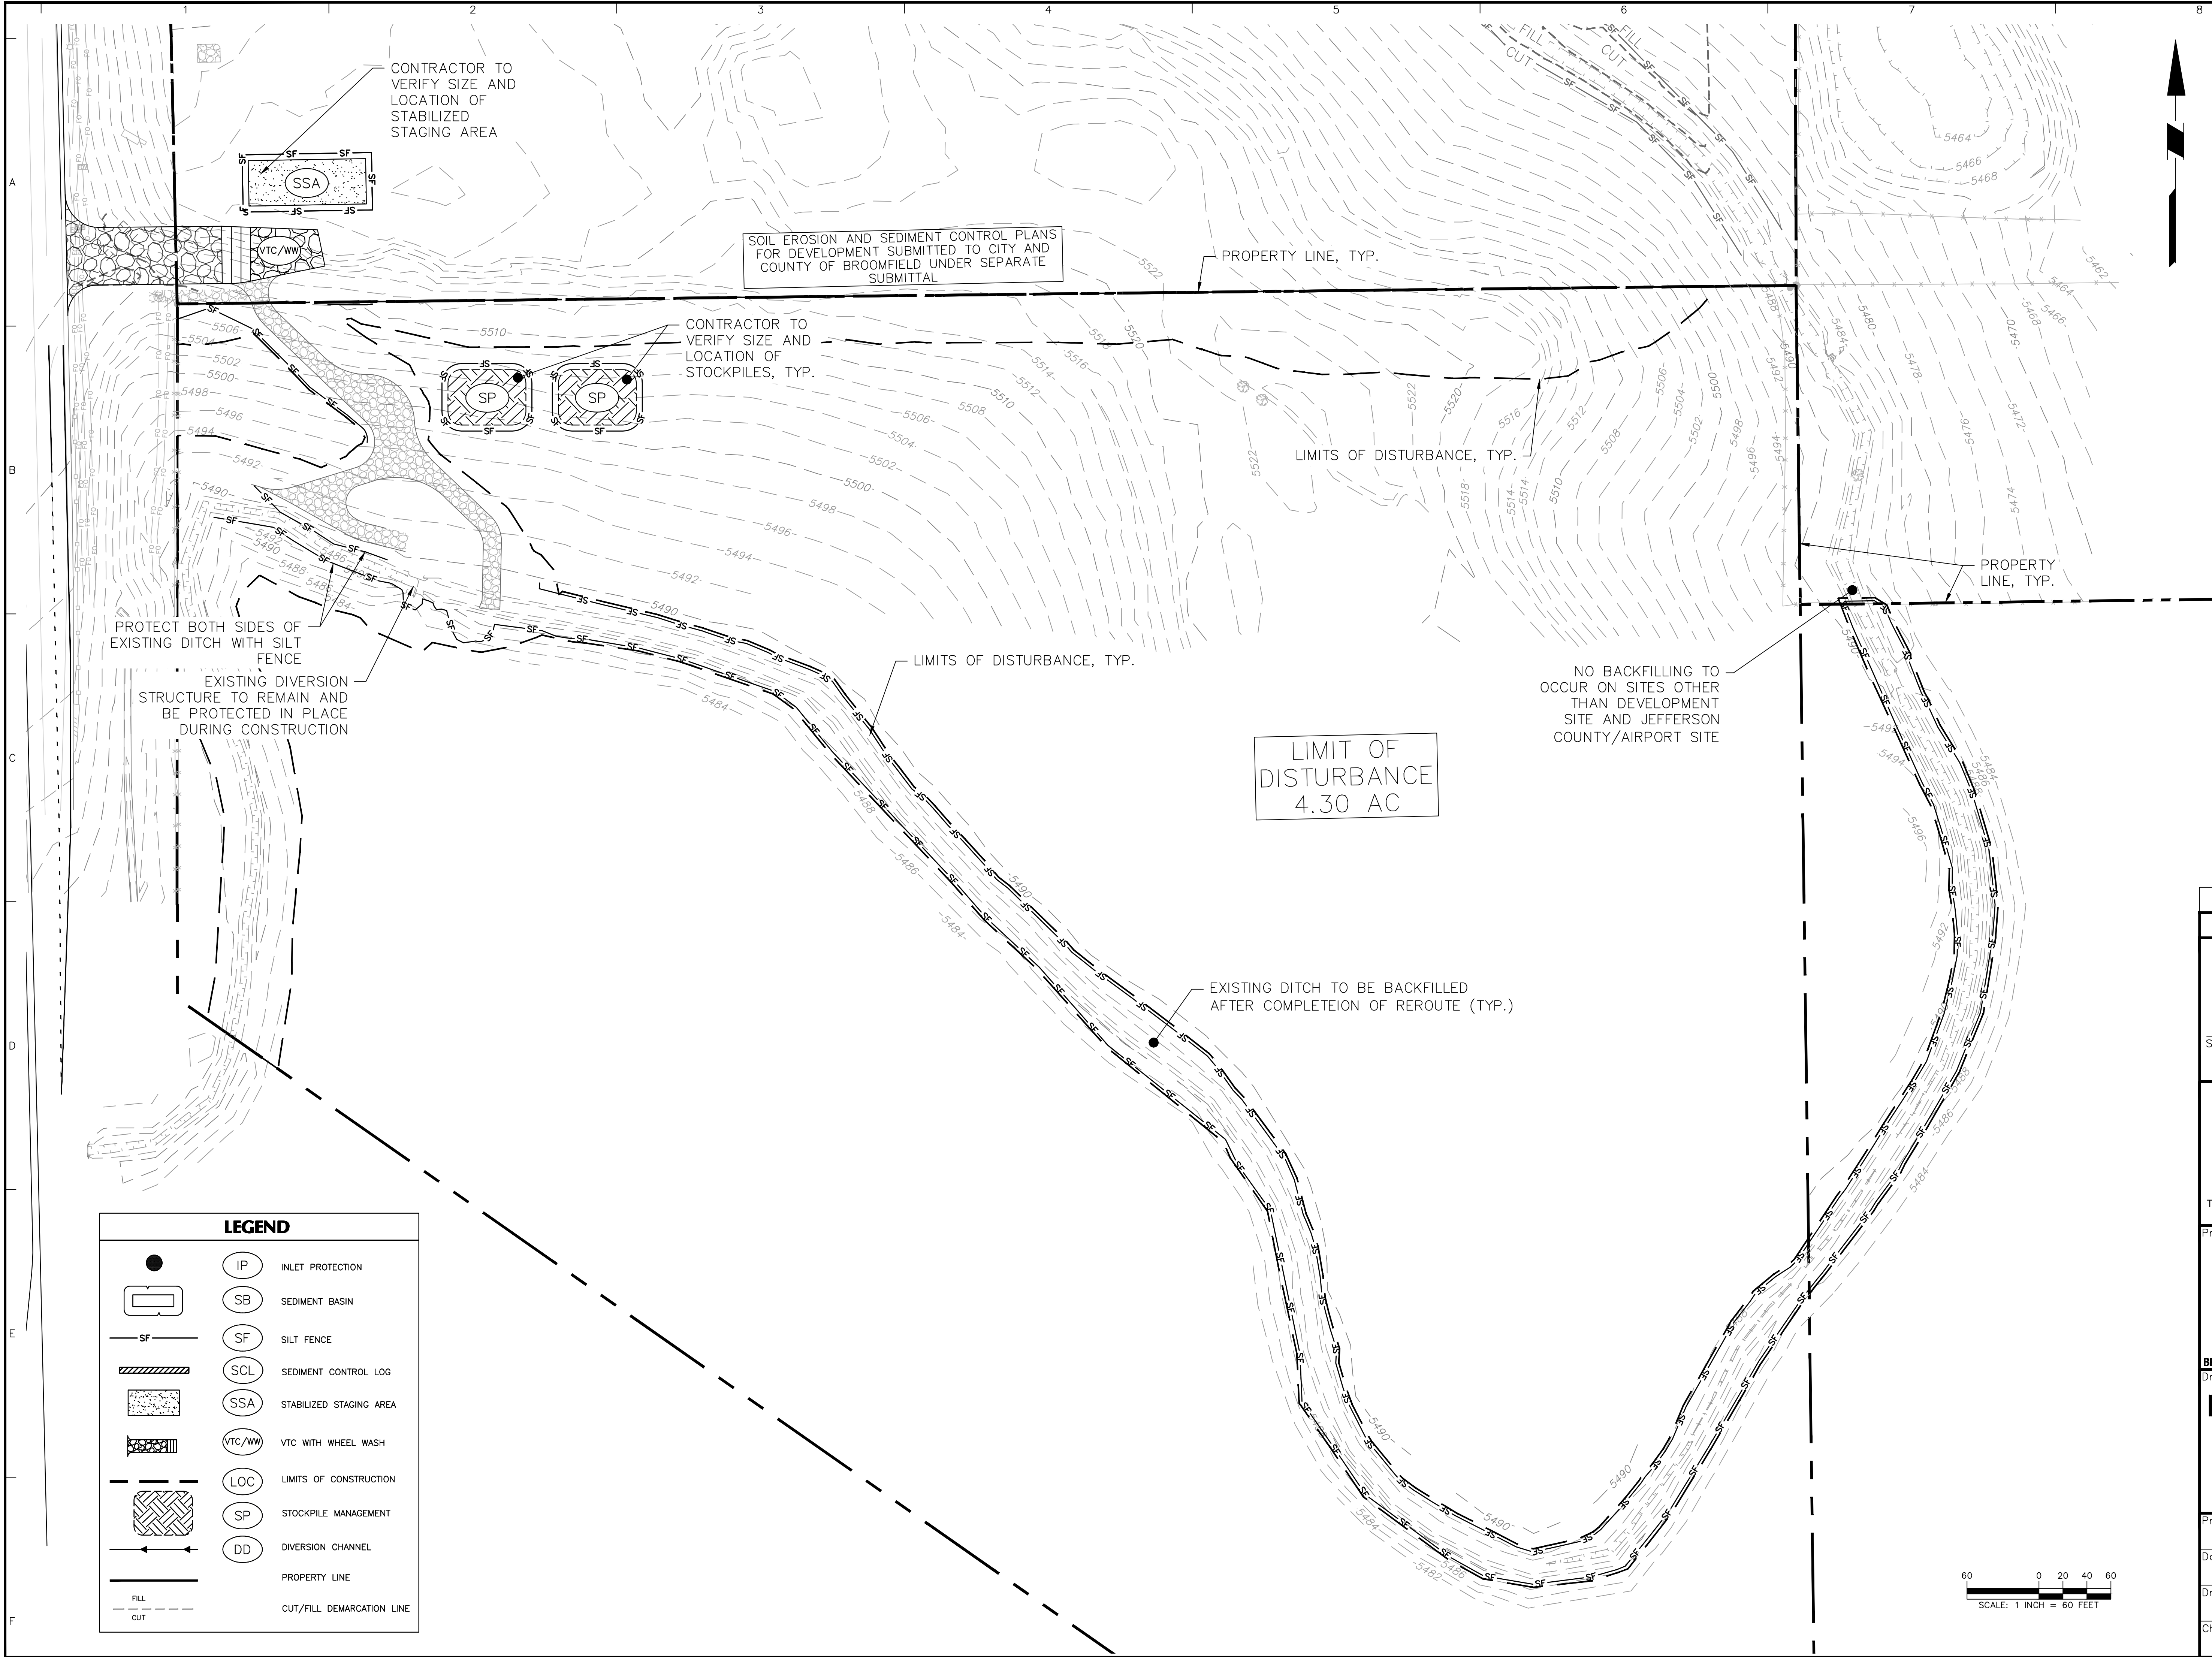