
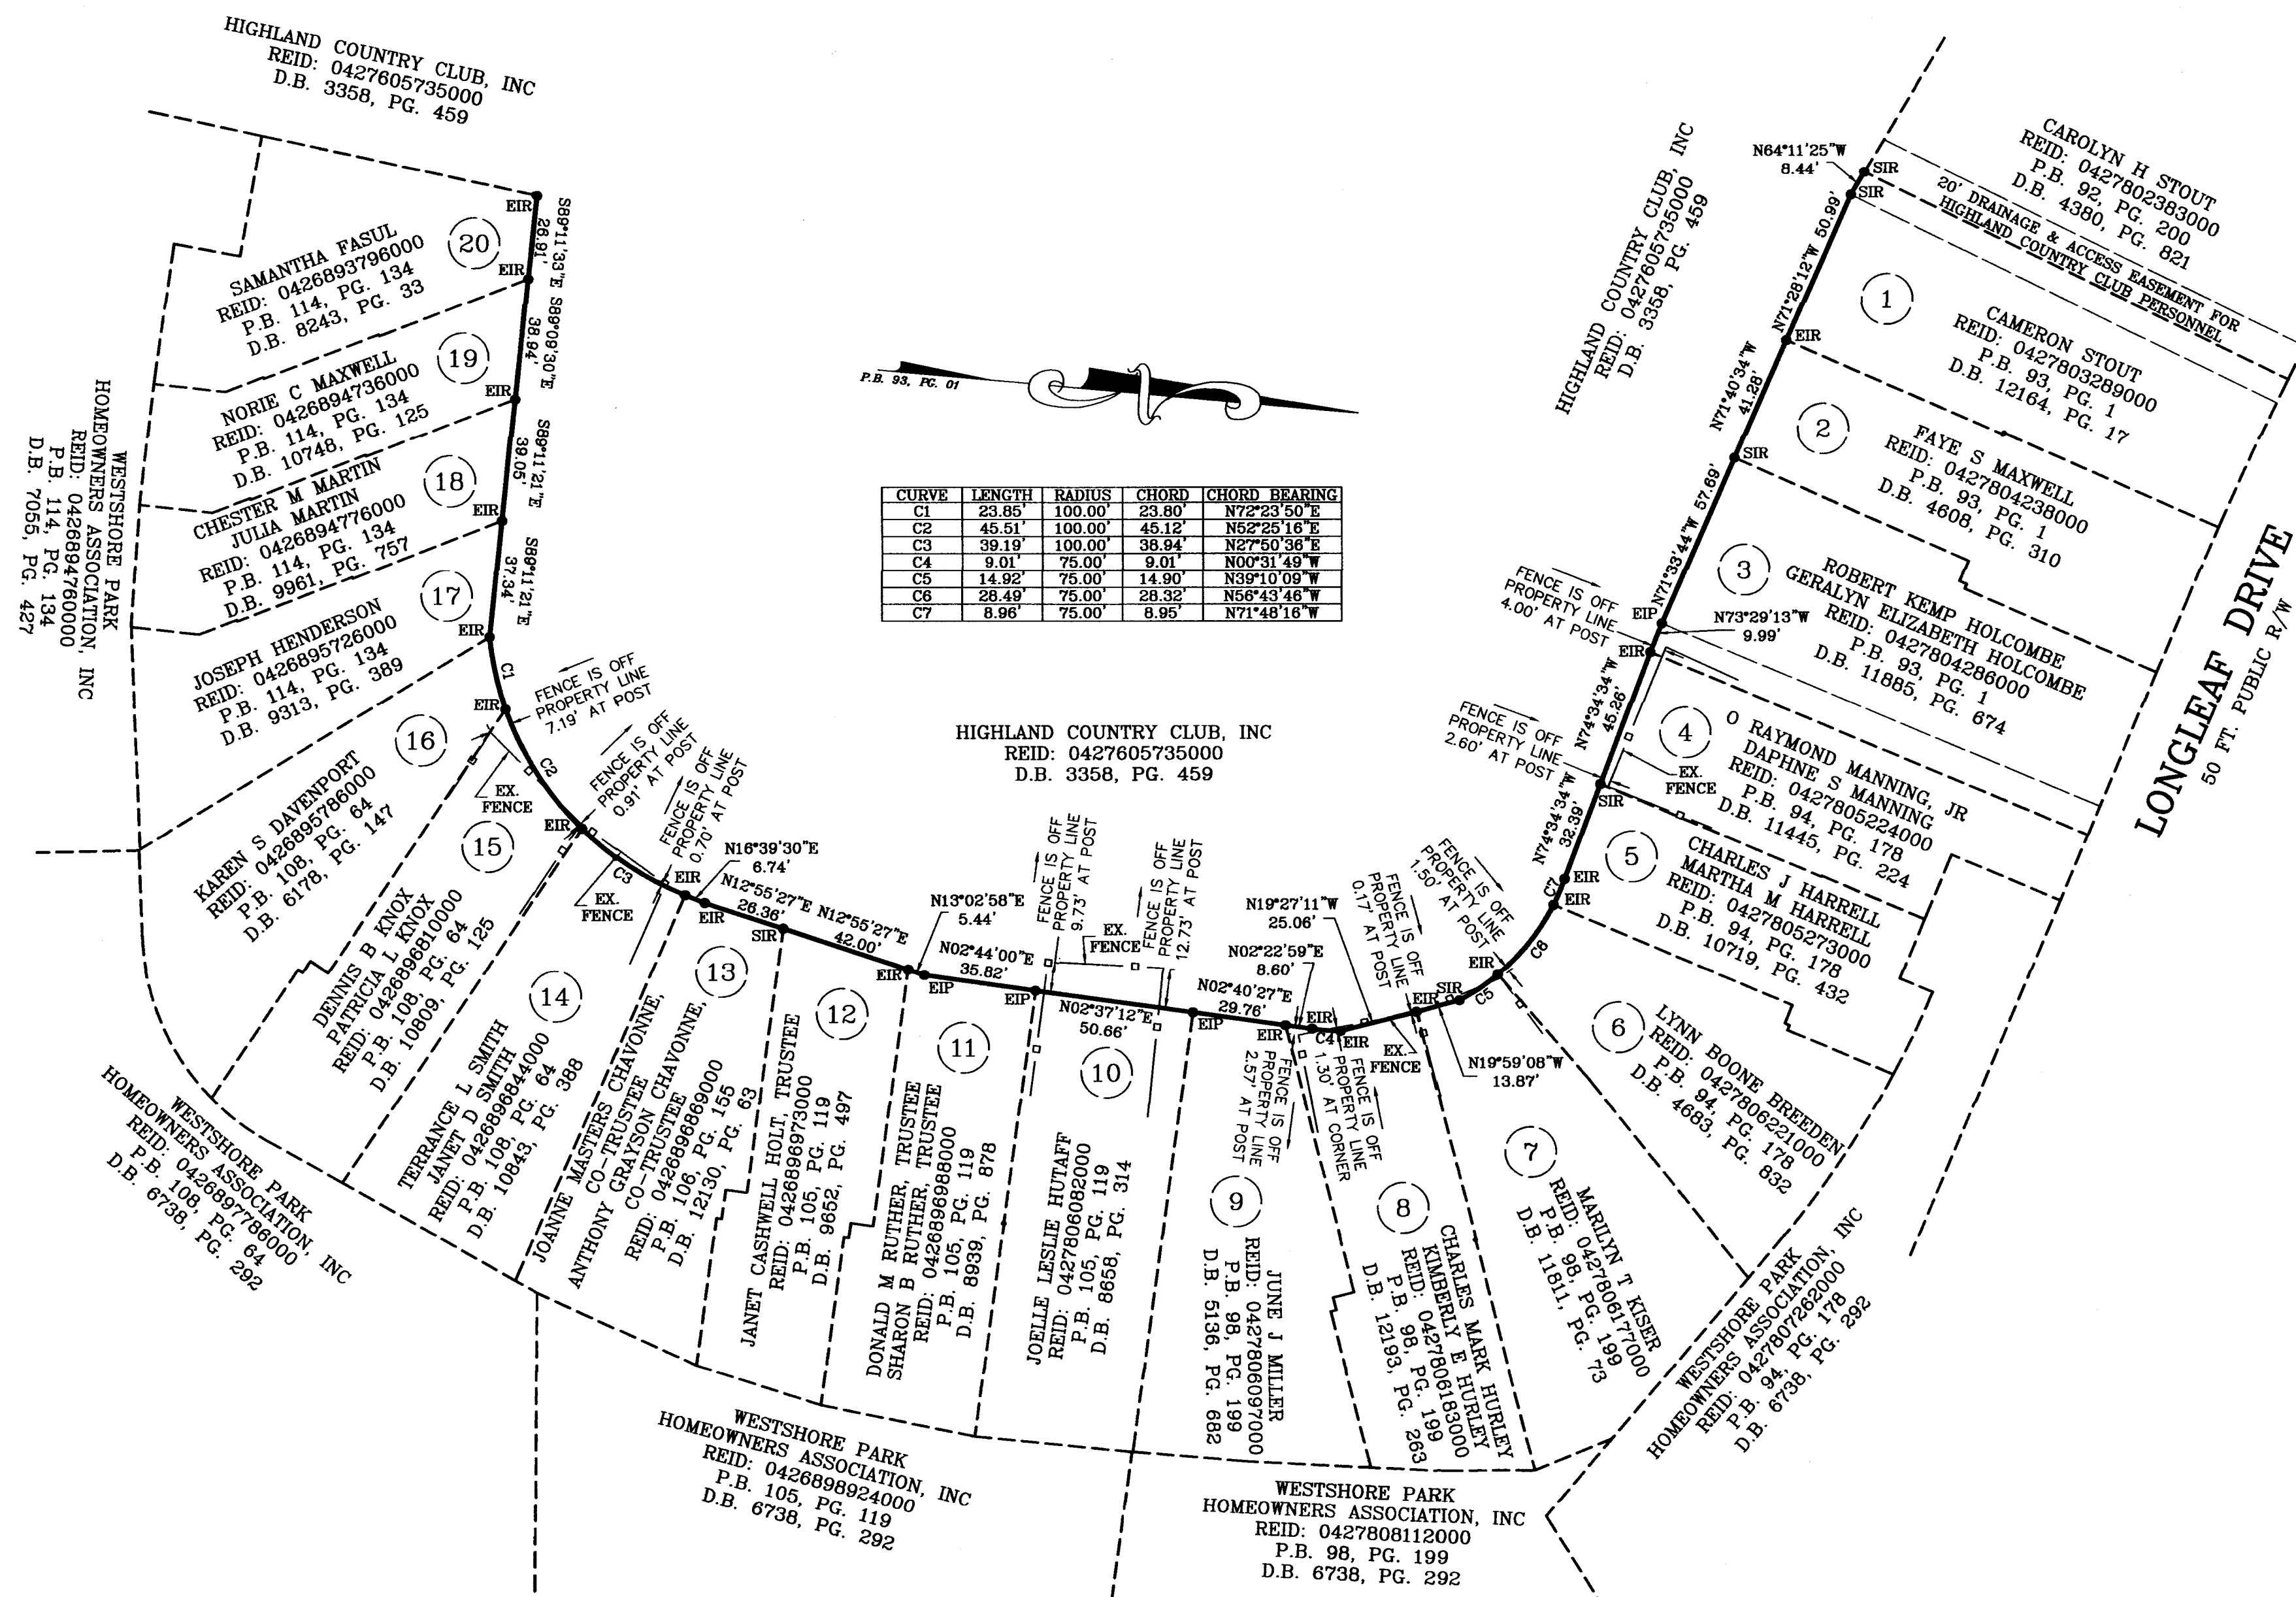


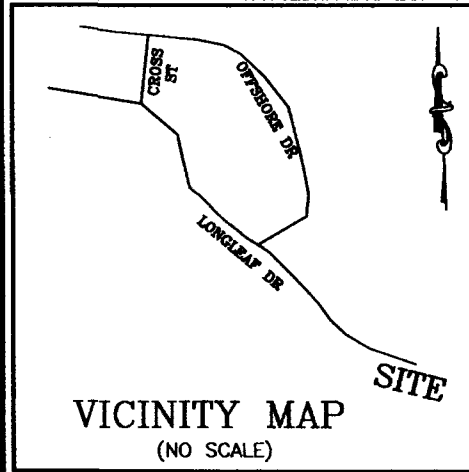


- LEGEND**
- DENOTES IRON PIPE OR BREAK IN LINE
 - △ DENOTES CONTROL CORNER
 - BG BELOW GROUND REC RECORDED
 - AG ABOVE GROUND MEAS MEASURED
 - EPK EXISTING PK NAIL
 - EIR EXISTING IRON REBAR
 - SIR SET REBAR
 - NOTE - 1/2" IRON REBAR SET FLUSH W/ THE GROUND AT ALL PROPERTY CORNERS UNLESS OTHERWISE NOTED.

I, W. LARRY KING, CERTIFY THAT THIS MAP IS FOR THE PURPOSE OF AN EXHIBIT ONLY. IT IS NOT A SURVEY AND NO RELIANCE MAY BE PLACED ON ITS ACCURACY.

THIS MAP CAN NOT BE USED FOR RECORDATION OR ATTACHED TO A DEED TO BE RECORDED. THIS MAP IS NOT DRAWN IN ACCORDANCE WITH GS 47-30.

THE BOUNDARY AND LOT INFORMATION SHOWN ON THIS MAP IS TAKEN FROM THAT DOCUMENT DESCRIBED IN THE "REFERENCE" LINE SHOWN HEREON. THIS INFORMATION SHOULD BE CONFIRMED AS THE MOST CURRENT FOR THIS PROPERTY BEFORE ISSUANCE OF PERMITS OR COMMENCEMENT OF CONSTRUCTION. NO TITLE SEARCH WAS PERFORMED ON THIS PROPERTY BY THIS SURVEYOR.

W. Larry King PLS 1339
W. LARRY KING, PLS - L-1339
Larry King & Associates, R.L.S., P.A.
P.O. Box 53787
1333 Morganton Road, Suite 201
Fayetteville, NC 28305
Phone: (910) 483-4300
Fax: (910) 483-4052
www.LKandA.com
NC Firm License C-0887

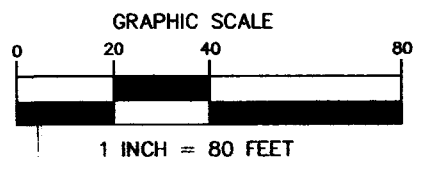

THIS MAP IS FOR ILLUSTRATIVE PURPOSES ONLY

REVISIONS	

PROPERTY LINE EXHIBIT	
WESTSHORE PARK	
LOTS 1-20	
TOWNSHIP: CROSS CREEK	COUNTY: CUMBERLAND
STATE: NORTH CAROLINA	
PROPERTY OF: AS SHOWN ON MAP	

LARRY KING & ASSOCIATES, R.L.S., P.A. P.O. BOX 53787 1333 MORGANTON ROAD, SUITE 201 FAYETTEVILLE, N. C. 28305 TELEPHONE: (910) 483-4300 FAX: (910) 483-4052		
NC FIRM LICENSE C-0887	DATE: 10/27/2025	SURVEYED BY: LKA
SCALE: 1"=40'	DRAWN BY: MEA	FILE REF: WESTSHORE END HOMEOWNERS
CHECKED & CLOSURE BY: LARRY KING	DRAWING NO. PROPERTY LINE EXHIBIT	