

CONTRACTORS NOTES

Tenaja CSD can only use licensed, insured contractors.

If you would like to be on our bidding list, please provide the District with the following information


Contractor's Name:

Address:


License number:

Specialty such as: Grading and Paving, Weed Abatement, Sign repair, backhoe services, Striping, Crack Seal, painter for signs, etc.

The District is currently looking for a wood Street sign manufacturer and installer. We normally only have 2-3 signs installed a year. Attached are the specifications for the building of the signs needed.

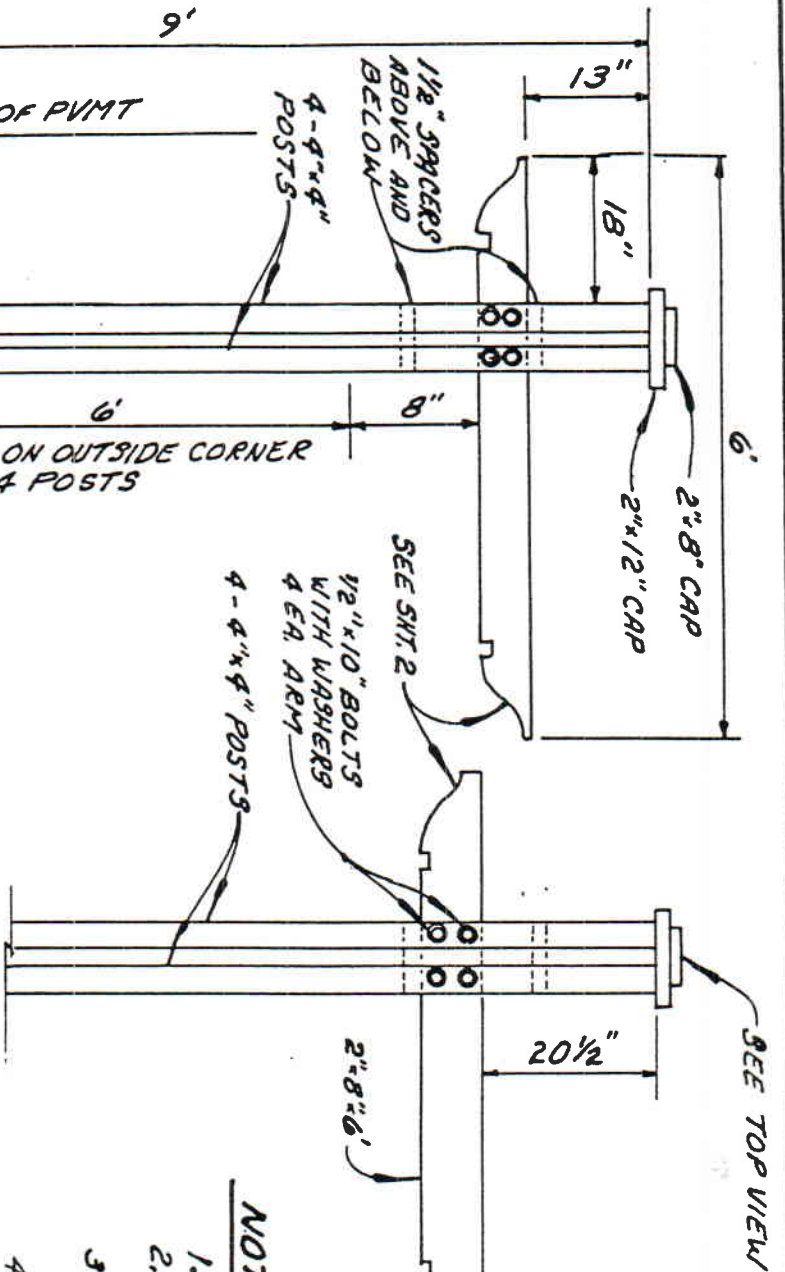


SEE TOP VIEW

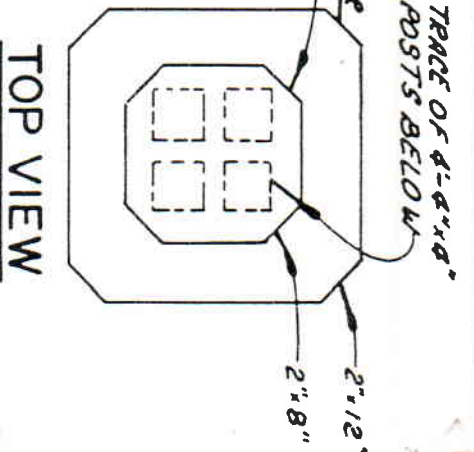

TOP VIEW

LEFT VIEW

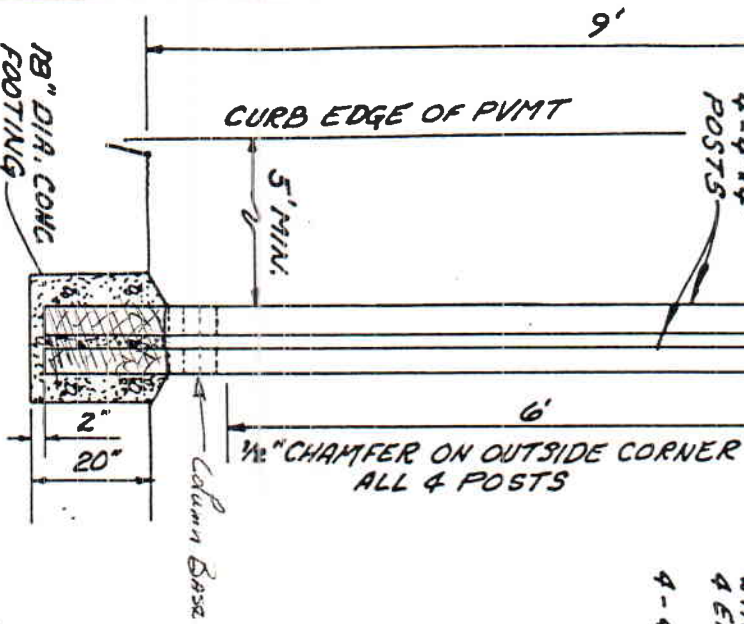

RIGHT VIEW



POST SECTION
8 ANCHOR DETAIL

NOTES

1. ALL HARDWARE TO BE GALVANIZED.
2. ALL LUMBER TO BE REDWOOD OR CEDAR, SELECT.
3. PAINT ENTIRE SIGN 2 COATS WHITE WITH BLACK ROUTED LETTERS.
4. COLUMN BASE - "SIMPSON" MODEL KCB44"
5. LETTERING - 4" High


2/28/90 / 4/27/20

P



TENAJA COMMUNITY SERVICES DISTRICT	
SCALE:	APPROVED BY:
DATE:	DRAWN BY:
STREET NAME SIGN	
REVISIONS:	
DRAWING NUMBER	

"SANTA ROSA" DESIGN 000000

Notes:
 Material is
 4" x 2" x 8 ft.
 Edwd post
 Post to be painted
 white & black
 lettering
 vertically
 on two sides

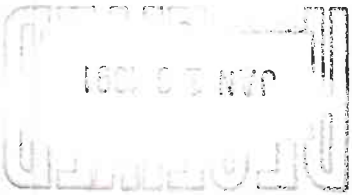

Chamfered edges

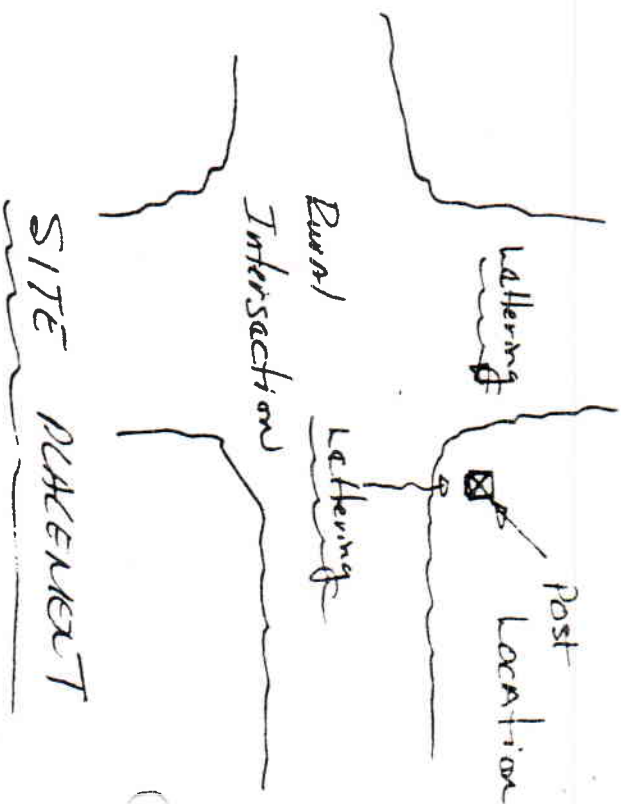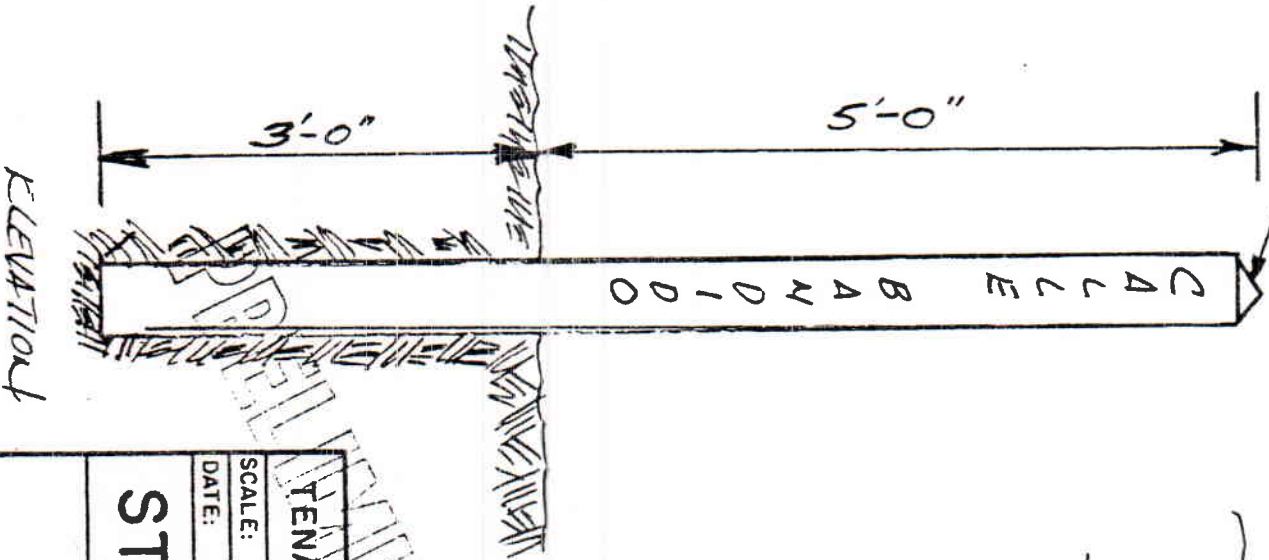

SITE PLACEMENT

2/28/90

TENAJA COMMUNITY SERVICES DISTRICT	
SCALE:	APPROVED BY:
DATE:	DRAWN BY:
STREET NAME SIGN	
DRAWING NO.:	

"RURAL AREA" ROAD