


ALPINE HEIGHTS

A Subdivision of Portions of Lot 7 and the NE 1/4, NE 1/4 Section 34 Except the W 1/2, 63.68' and Lot 5 Section 27, and of the W 1/2, S.W. 1/4, S.W. 1/4 Section 26 and the W 1/2, N.W. 1/4, N.W. 1/4, Section 35, T.11 N., R.10 E., G. & S.B. & M., Gila County, Arizona.

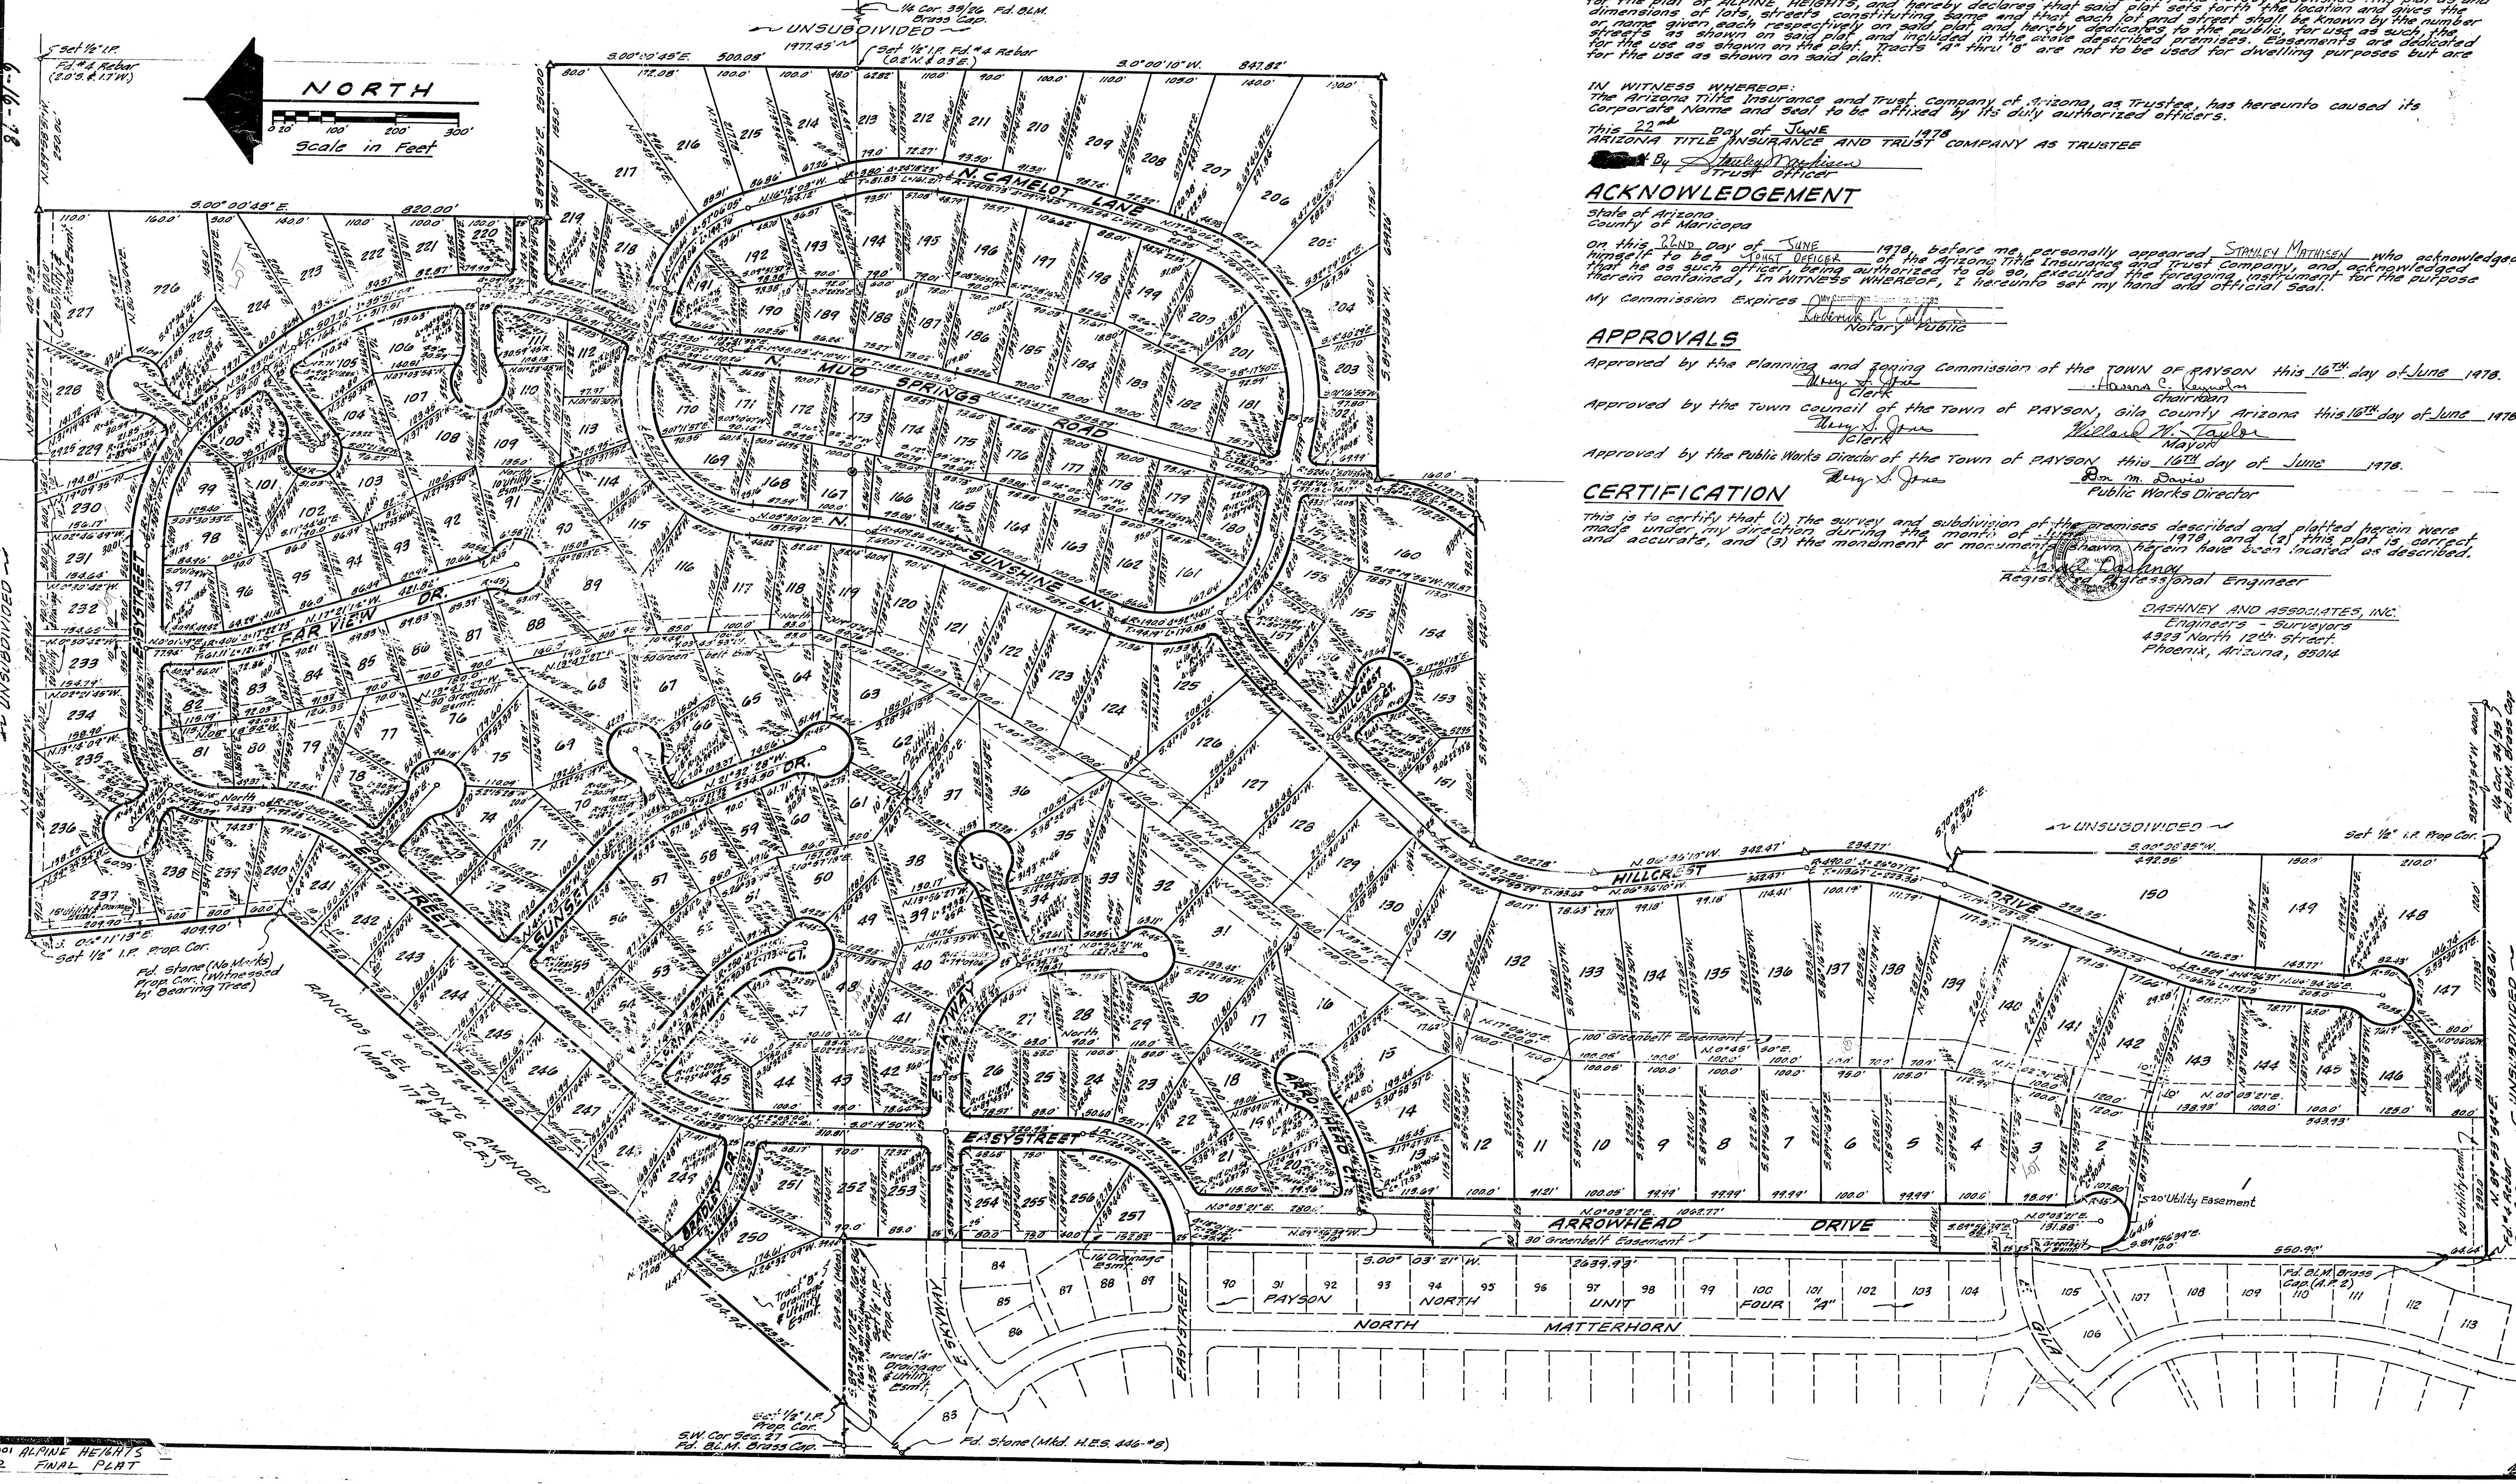

DEDICATION

STATE OF ARIZONA
COUNTY OF GILA
KNOW ALL MEN BY THESE PRESENTS:
That the Arizona Title Insurance and Trust Company, an Arizona Corporation, as Trustee, has subdivided under the name of ALPINE HEIGHTS, a subdivision of portions of Lot 7 and the NE 1/4, NE 1/4 Section 34 Except the W 1/2, 63.68' and Lot 5 Section 27, and of the W 1/2, S.W. 1/4, S.W. 1/4 Section 26 and the W 1/2, N.W. 1/4, N.W. 1/4, Section 35, T.11 N., R.10 E., G. & S.B. & M., Gila County, Arizona, as shown and plotted herein, and hereby publishes this plat as and for the plat of ALPINE HEIGHTS, and hereby declares that said plat sets forth the location and gives the dimensions of lots, streets, and other improvements shown thereon, and that each lot and street shall be known by the number or name given, each respectively on said plat, and included in the above described premises. Easements are dedicated for the use as shown on said plat, and included in the above described premises. Tracts 'A' thru 'B' are not to be used for dwelling purposes but are for the use as shown on said plat.

IN WITNESS WHEREOF:
The Arizona Title Insurance and Trust Company of Arizona, as Trustee, has hereunto caused its Corporate Name and Seal to be affixed by its duly authorized officers.

This 22nd Day of JUNE 1978
ARIZONA TITLE INSURANCE AND TRUST COMPANY AS TRUSTEE
By Stanley Mathisen
Trust Officer

ACKNOWLEDGEMENT

State of Arizona
County of Maricopa
On this 22nd day of JUNE 1978, before me personally appeared Stanley Mathisen, who acknowledged himself to be a Trust Officer of the Arizona Title Insurance and Trust Company, and acknowledged that he as such officer, being authorized to do so, executed the foregoing instrument for the purpose therein contained, IN WITNESS WHEREOF, I hereunto set my hand and official seal.

My Commission Expires February 1, 1980
Notary Public

APPROVALS

Approved by the Planning and Zoning Commission of the TOWN OF PAYSON this 16th day of JUNE 1978.
Approved by the Town Council of the TOWN OF PAYSON, Gila County Arizona this 16th day of JUNE 1978.
Approved by the Public Works Director of the Town of PAYSON this 16th day of JUNE 1978.

CERTIFICATION

This is to certify that (1) the survey and subdivision of the premises described and plotted herein were made under my direction during the month of JUNE 1978, and (2) this plat is correct and accurate, and (3) the monument or monuments shown herein have been located as described.

Registered Professional Engineer
DASHNEY AND ASSOCIATES, INC.
Engineers - Surveyors
4323 North 12th Street
Phoenix, Arizona, 85014