




Lower Level Floor Plan

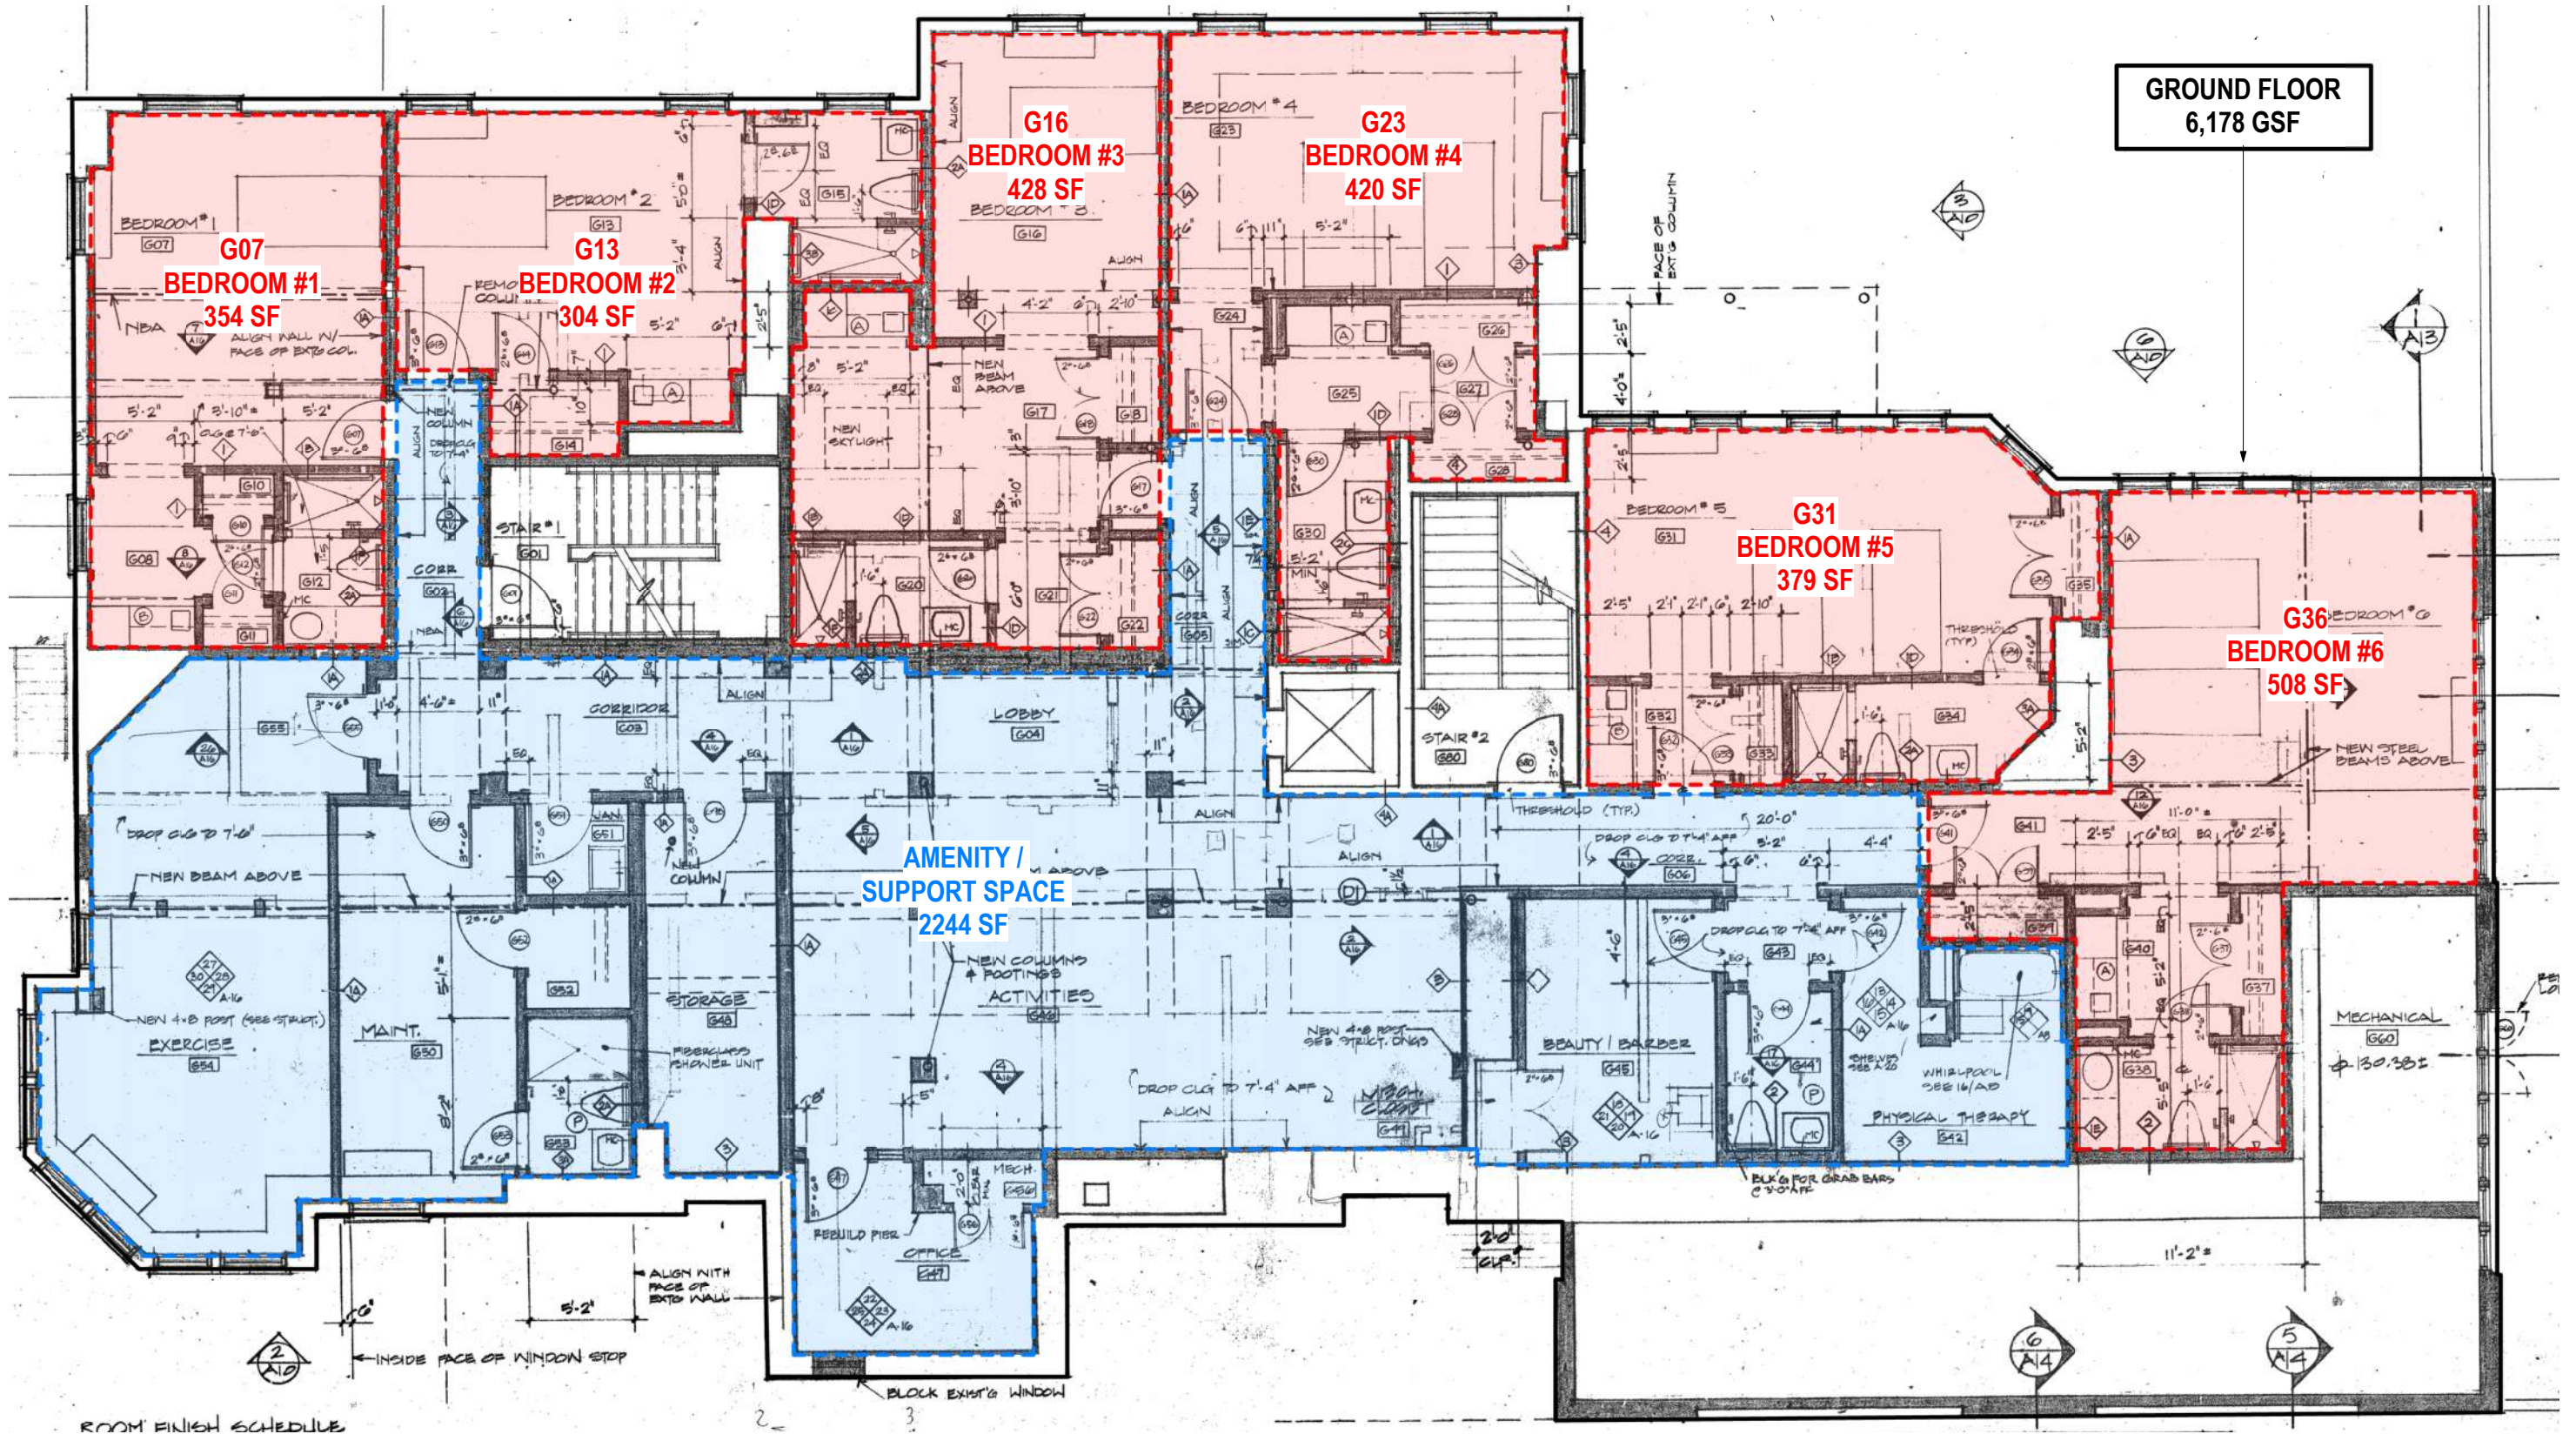


First Floor Plan

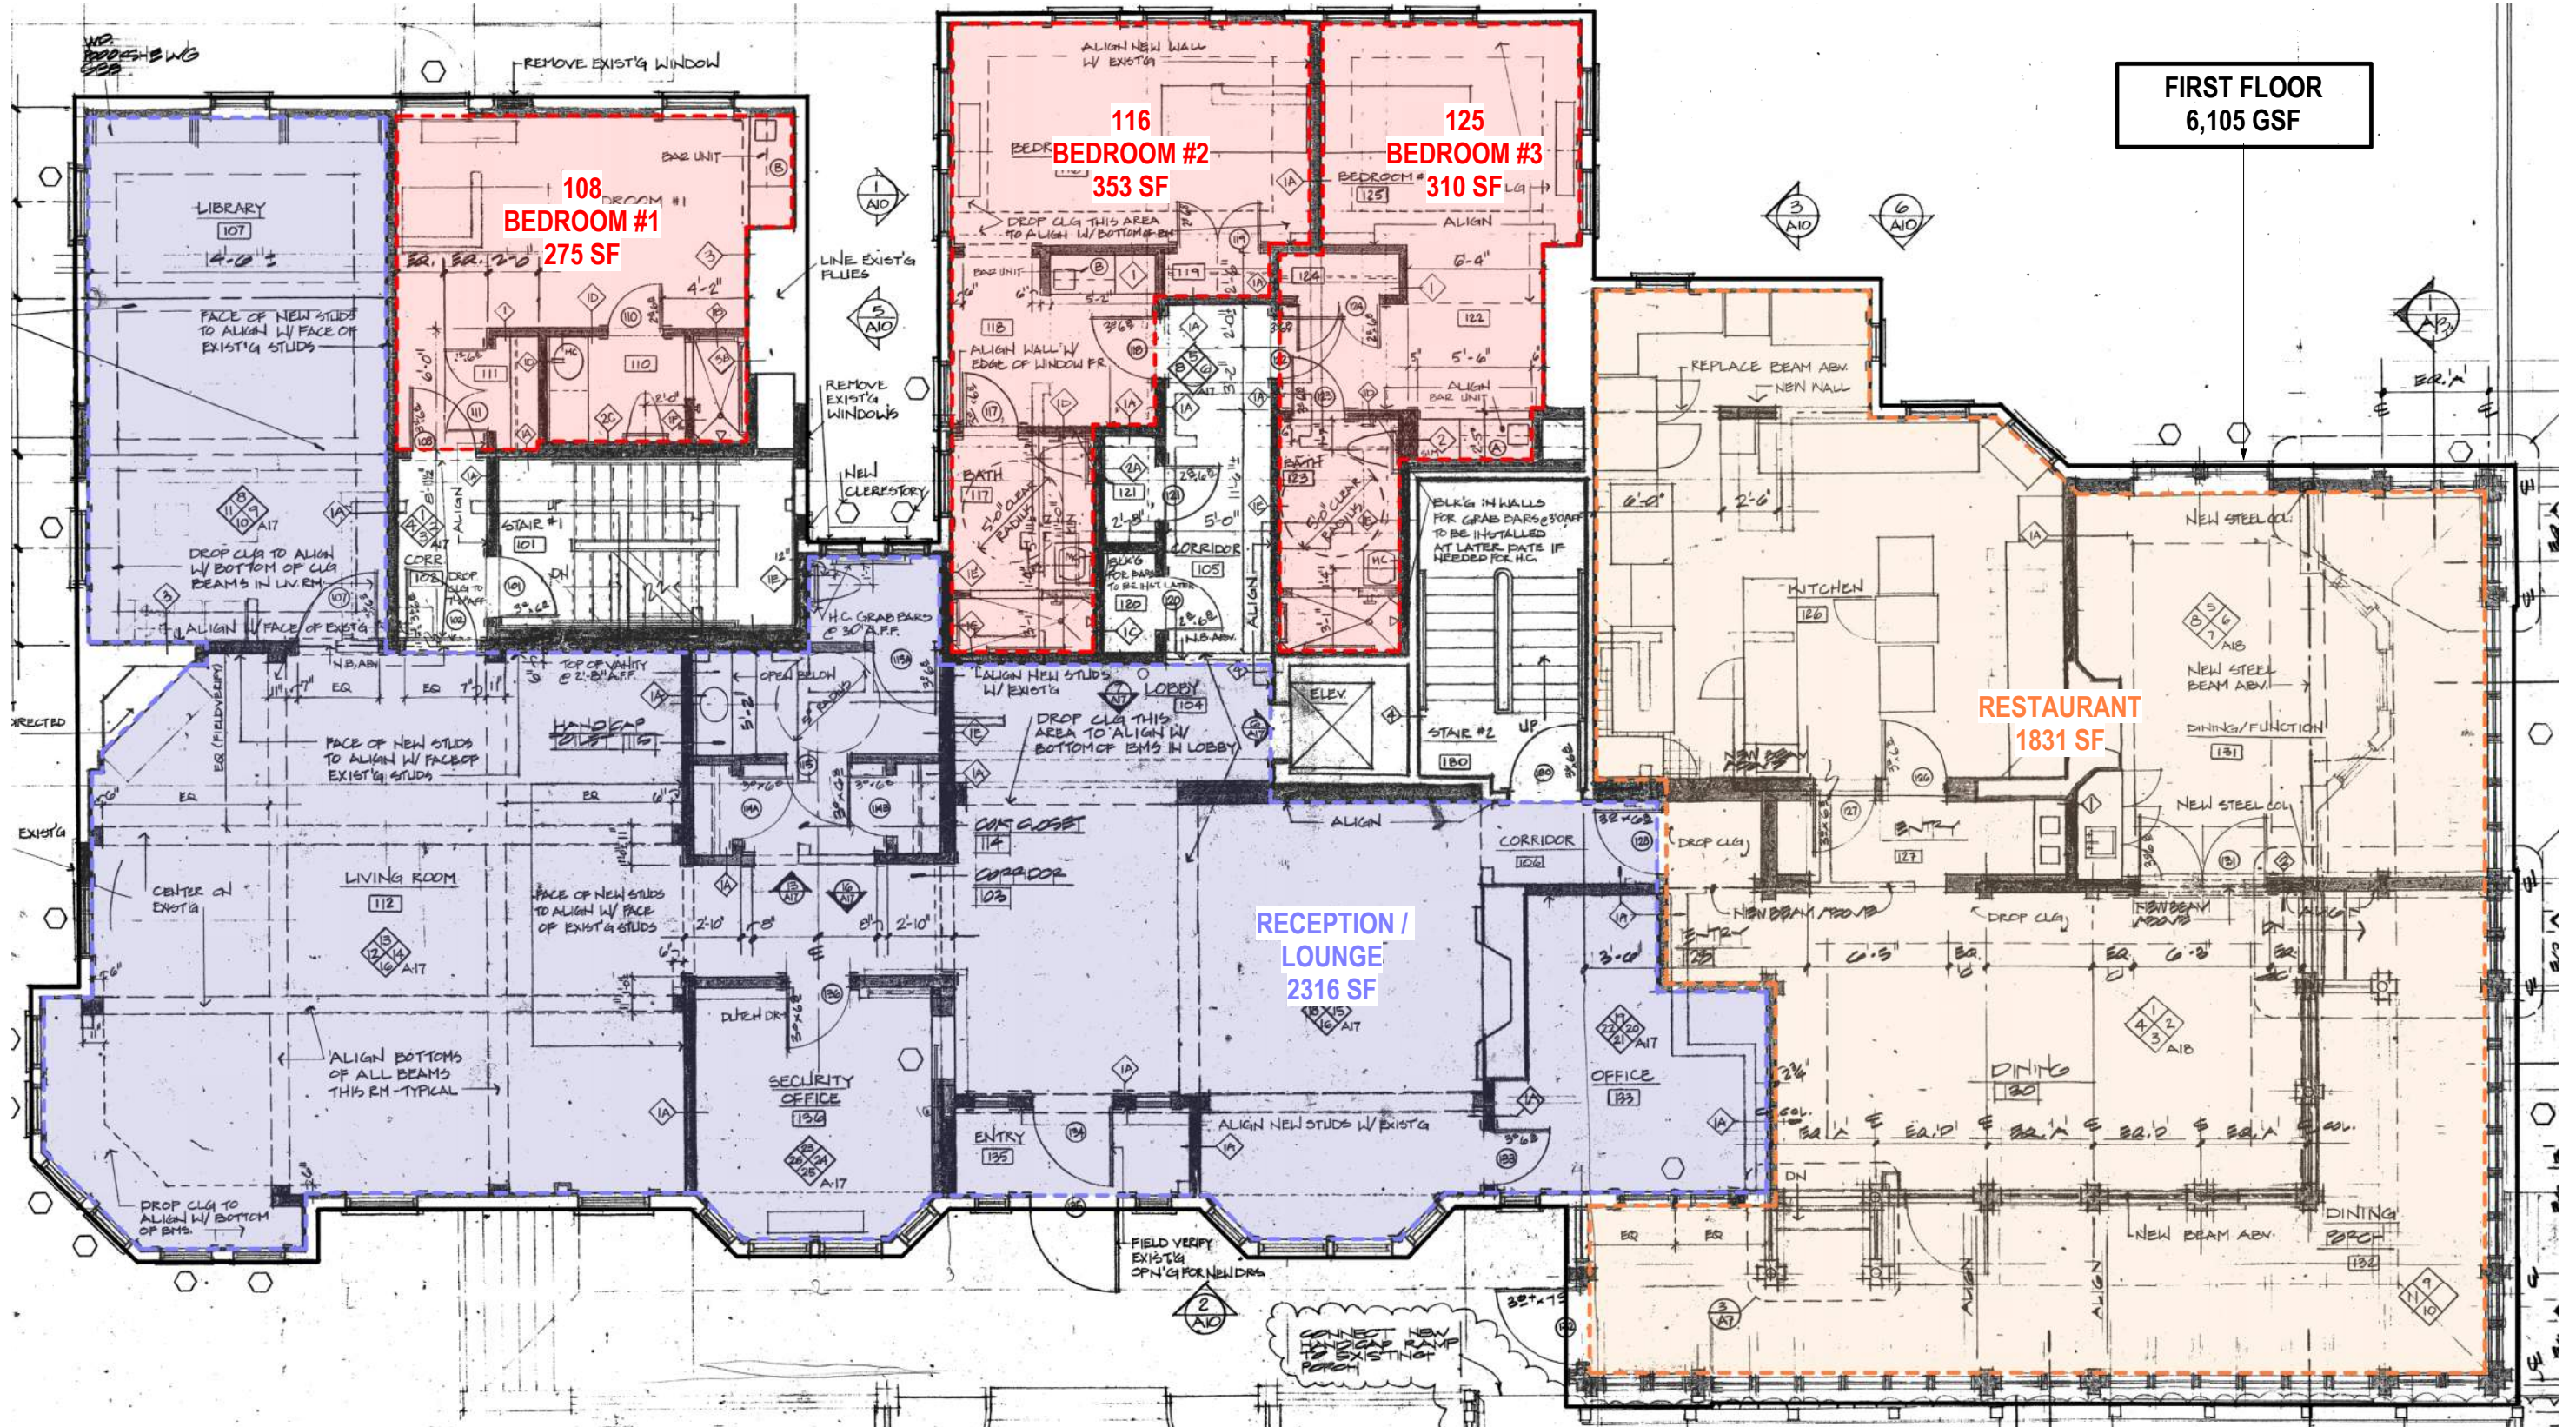


Second Floor Plan

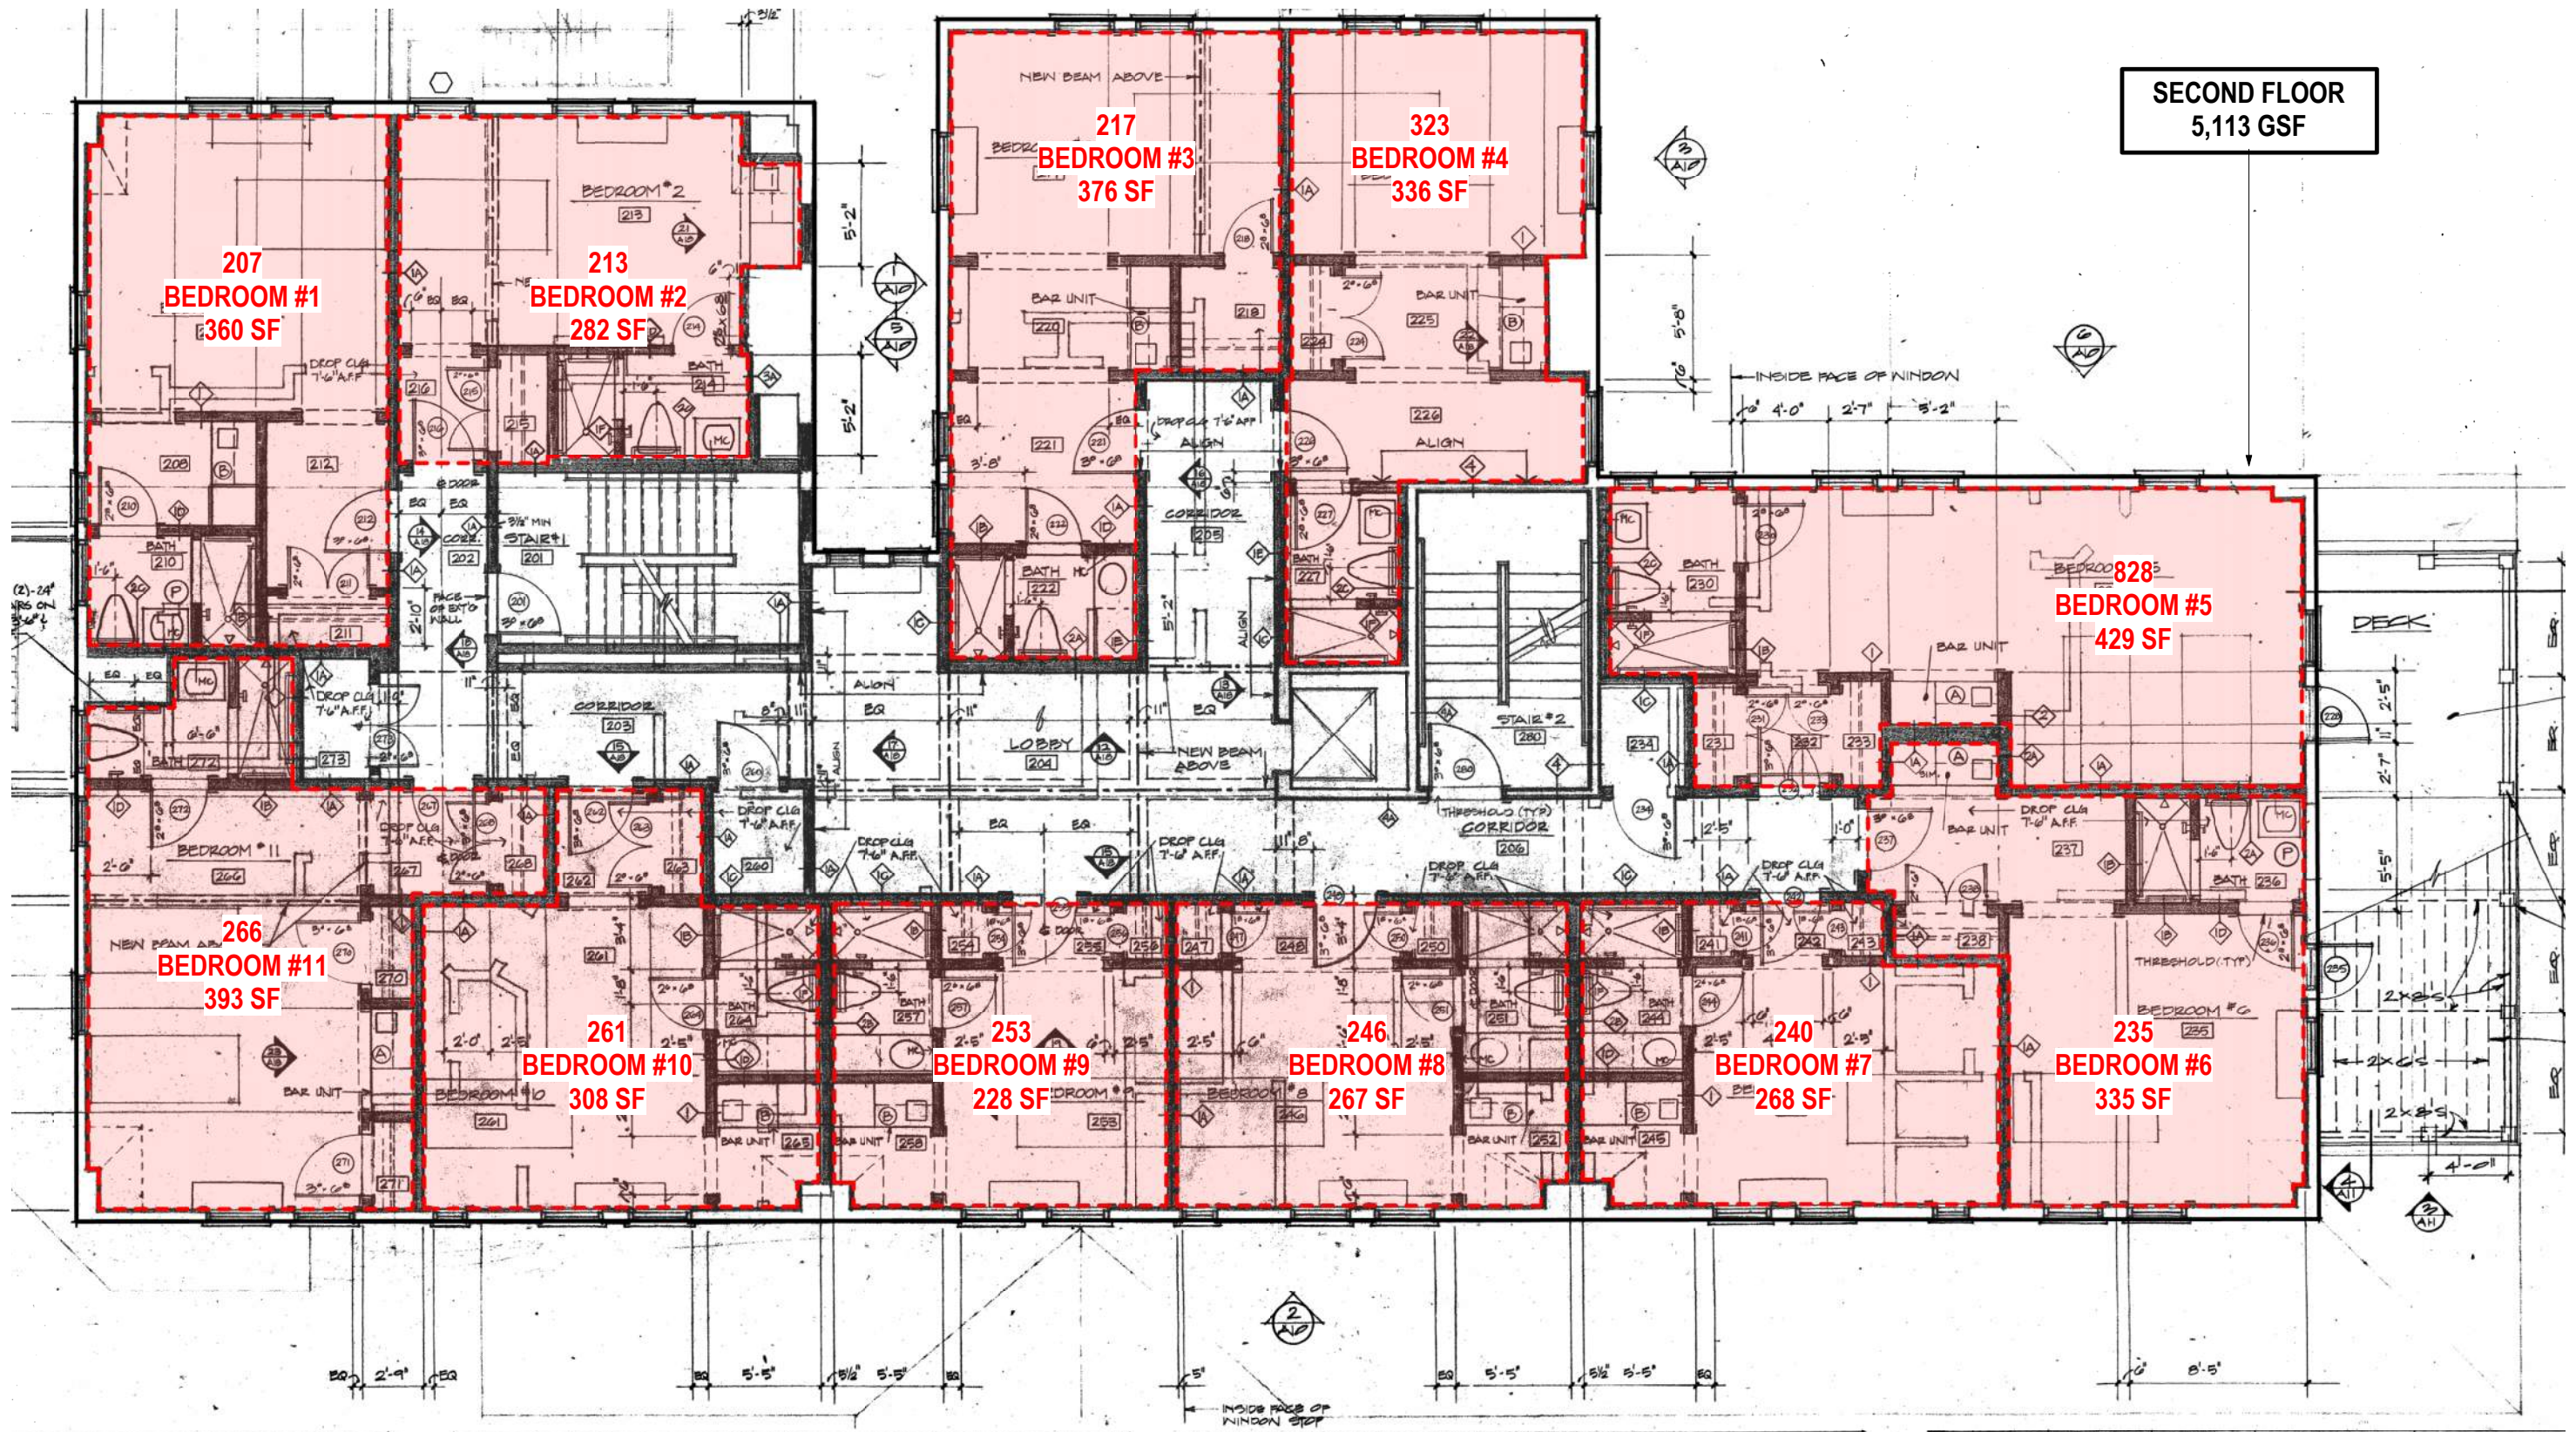

Third Floor Plan

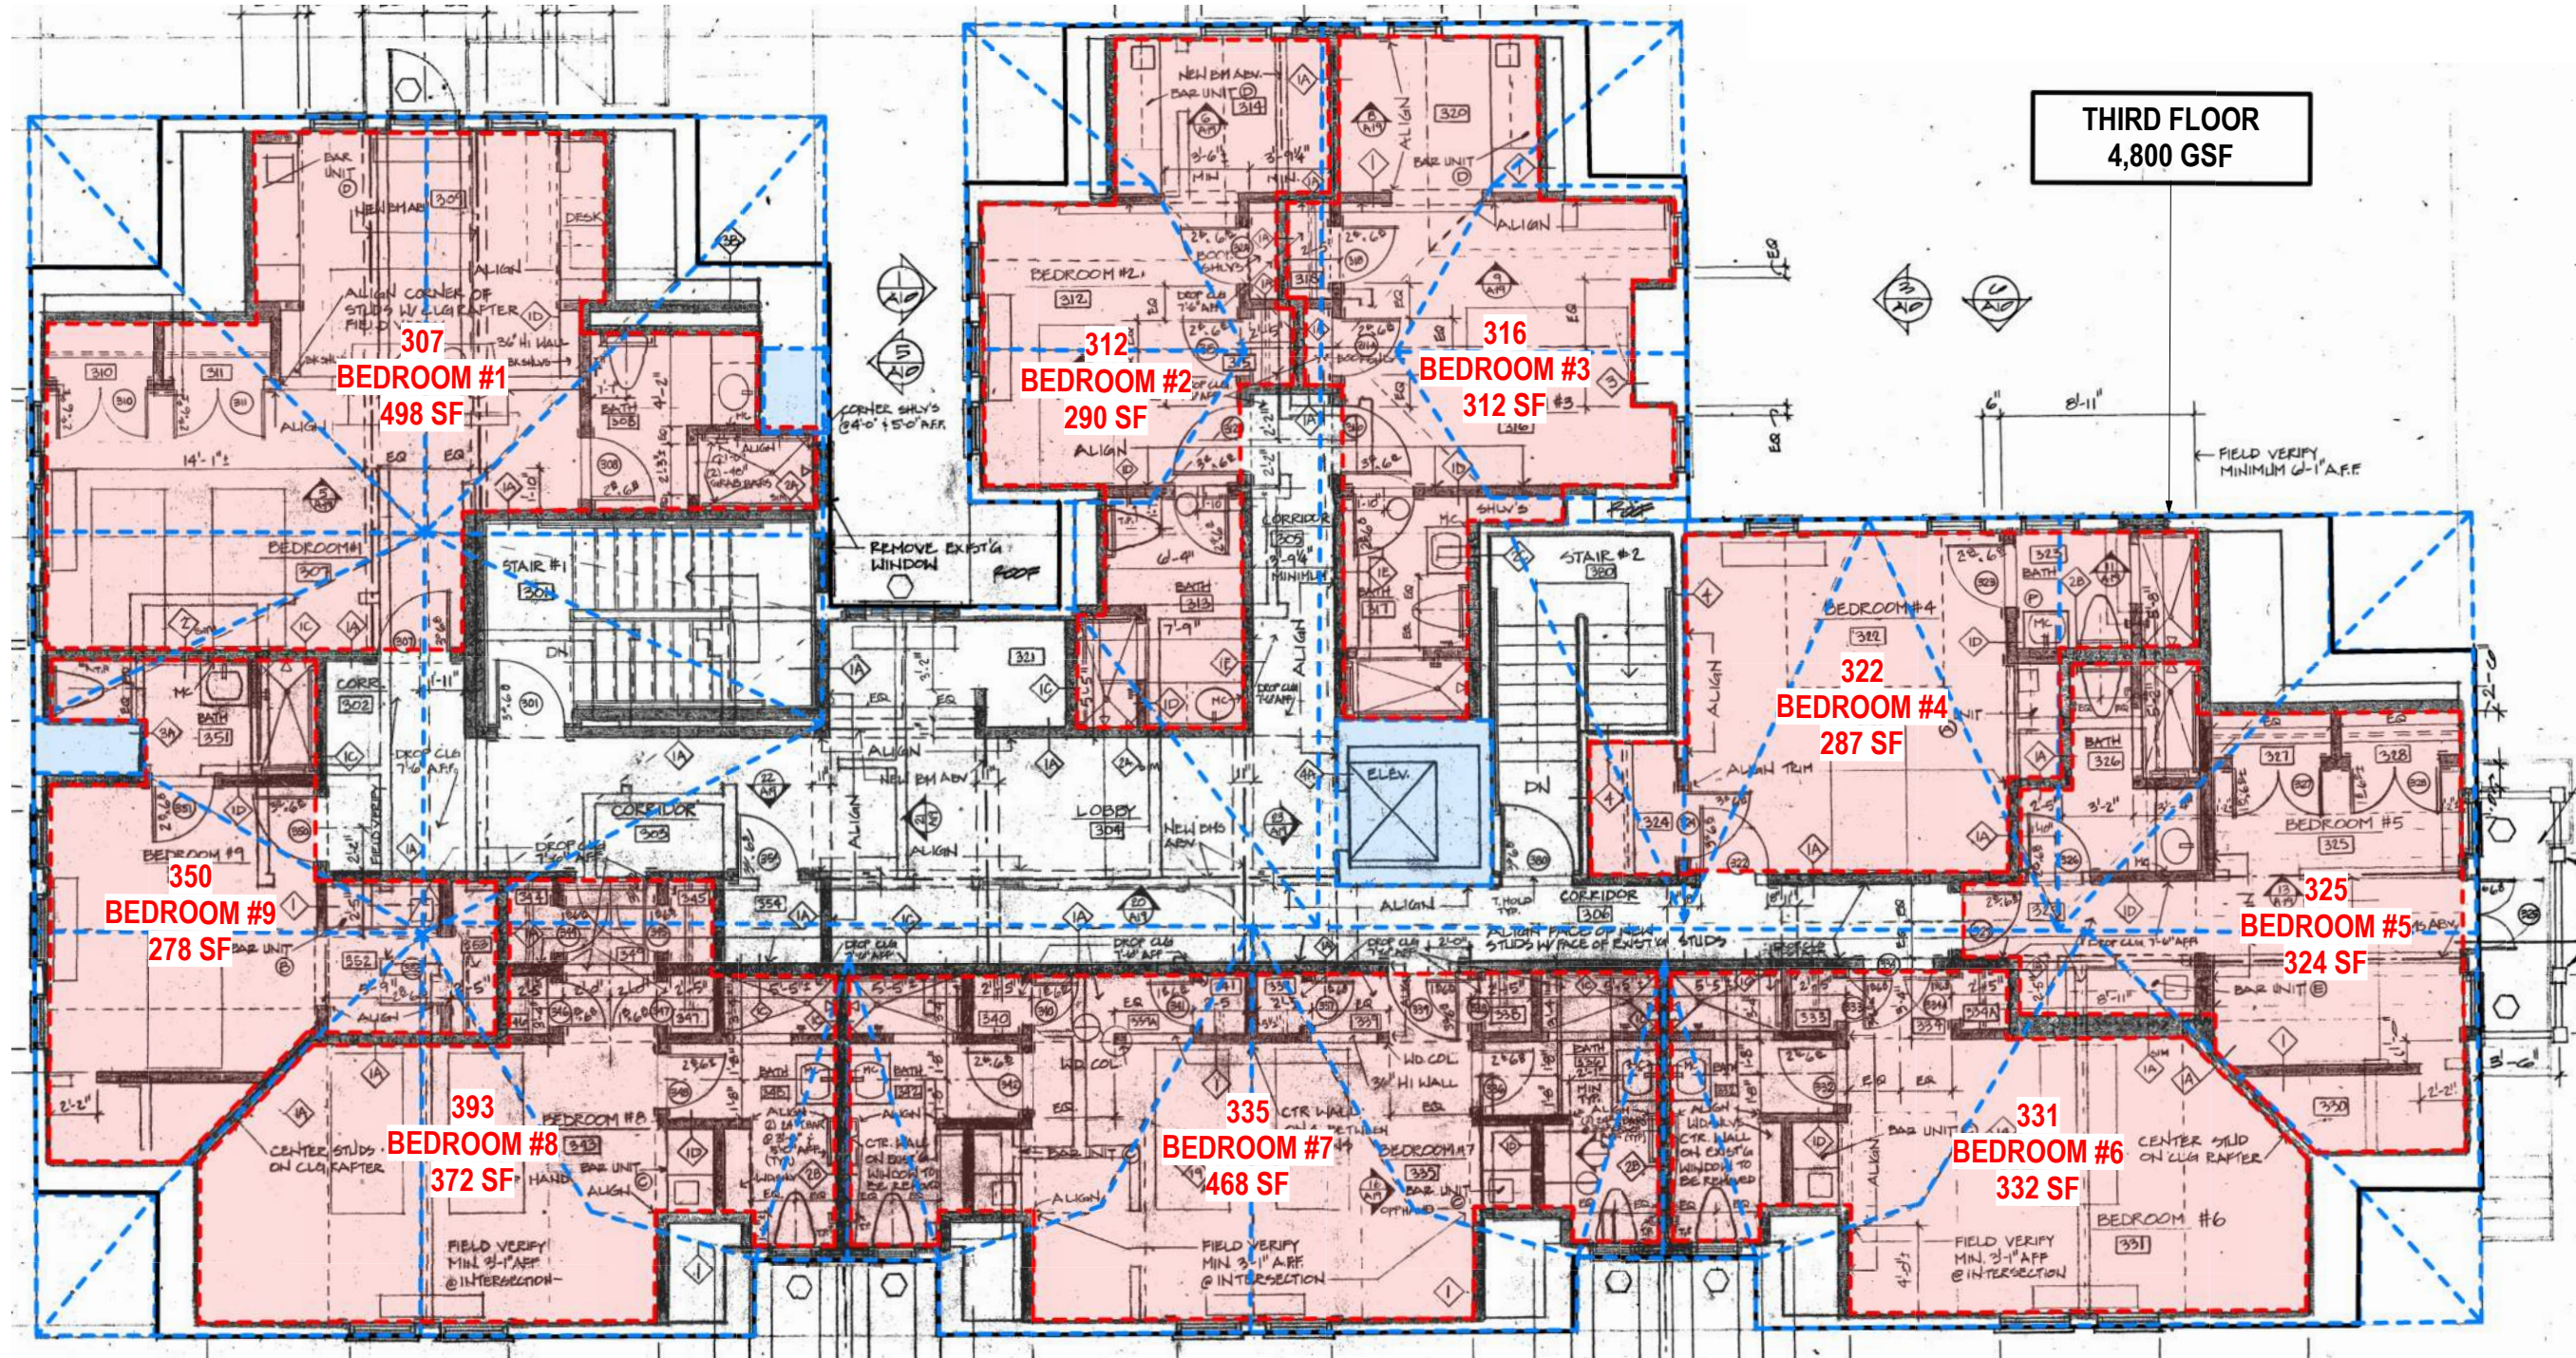

Roof Plan

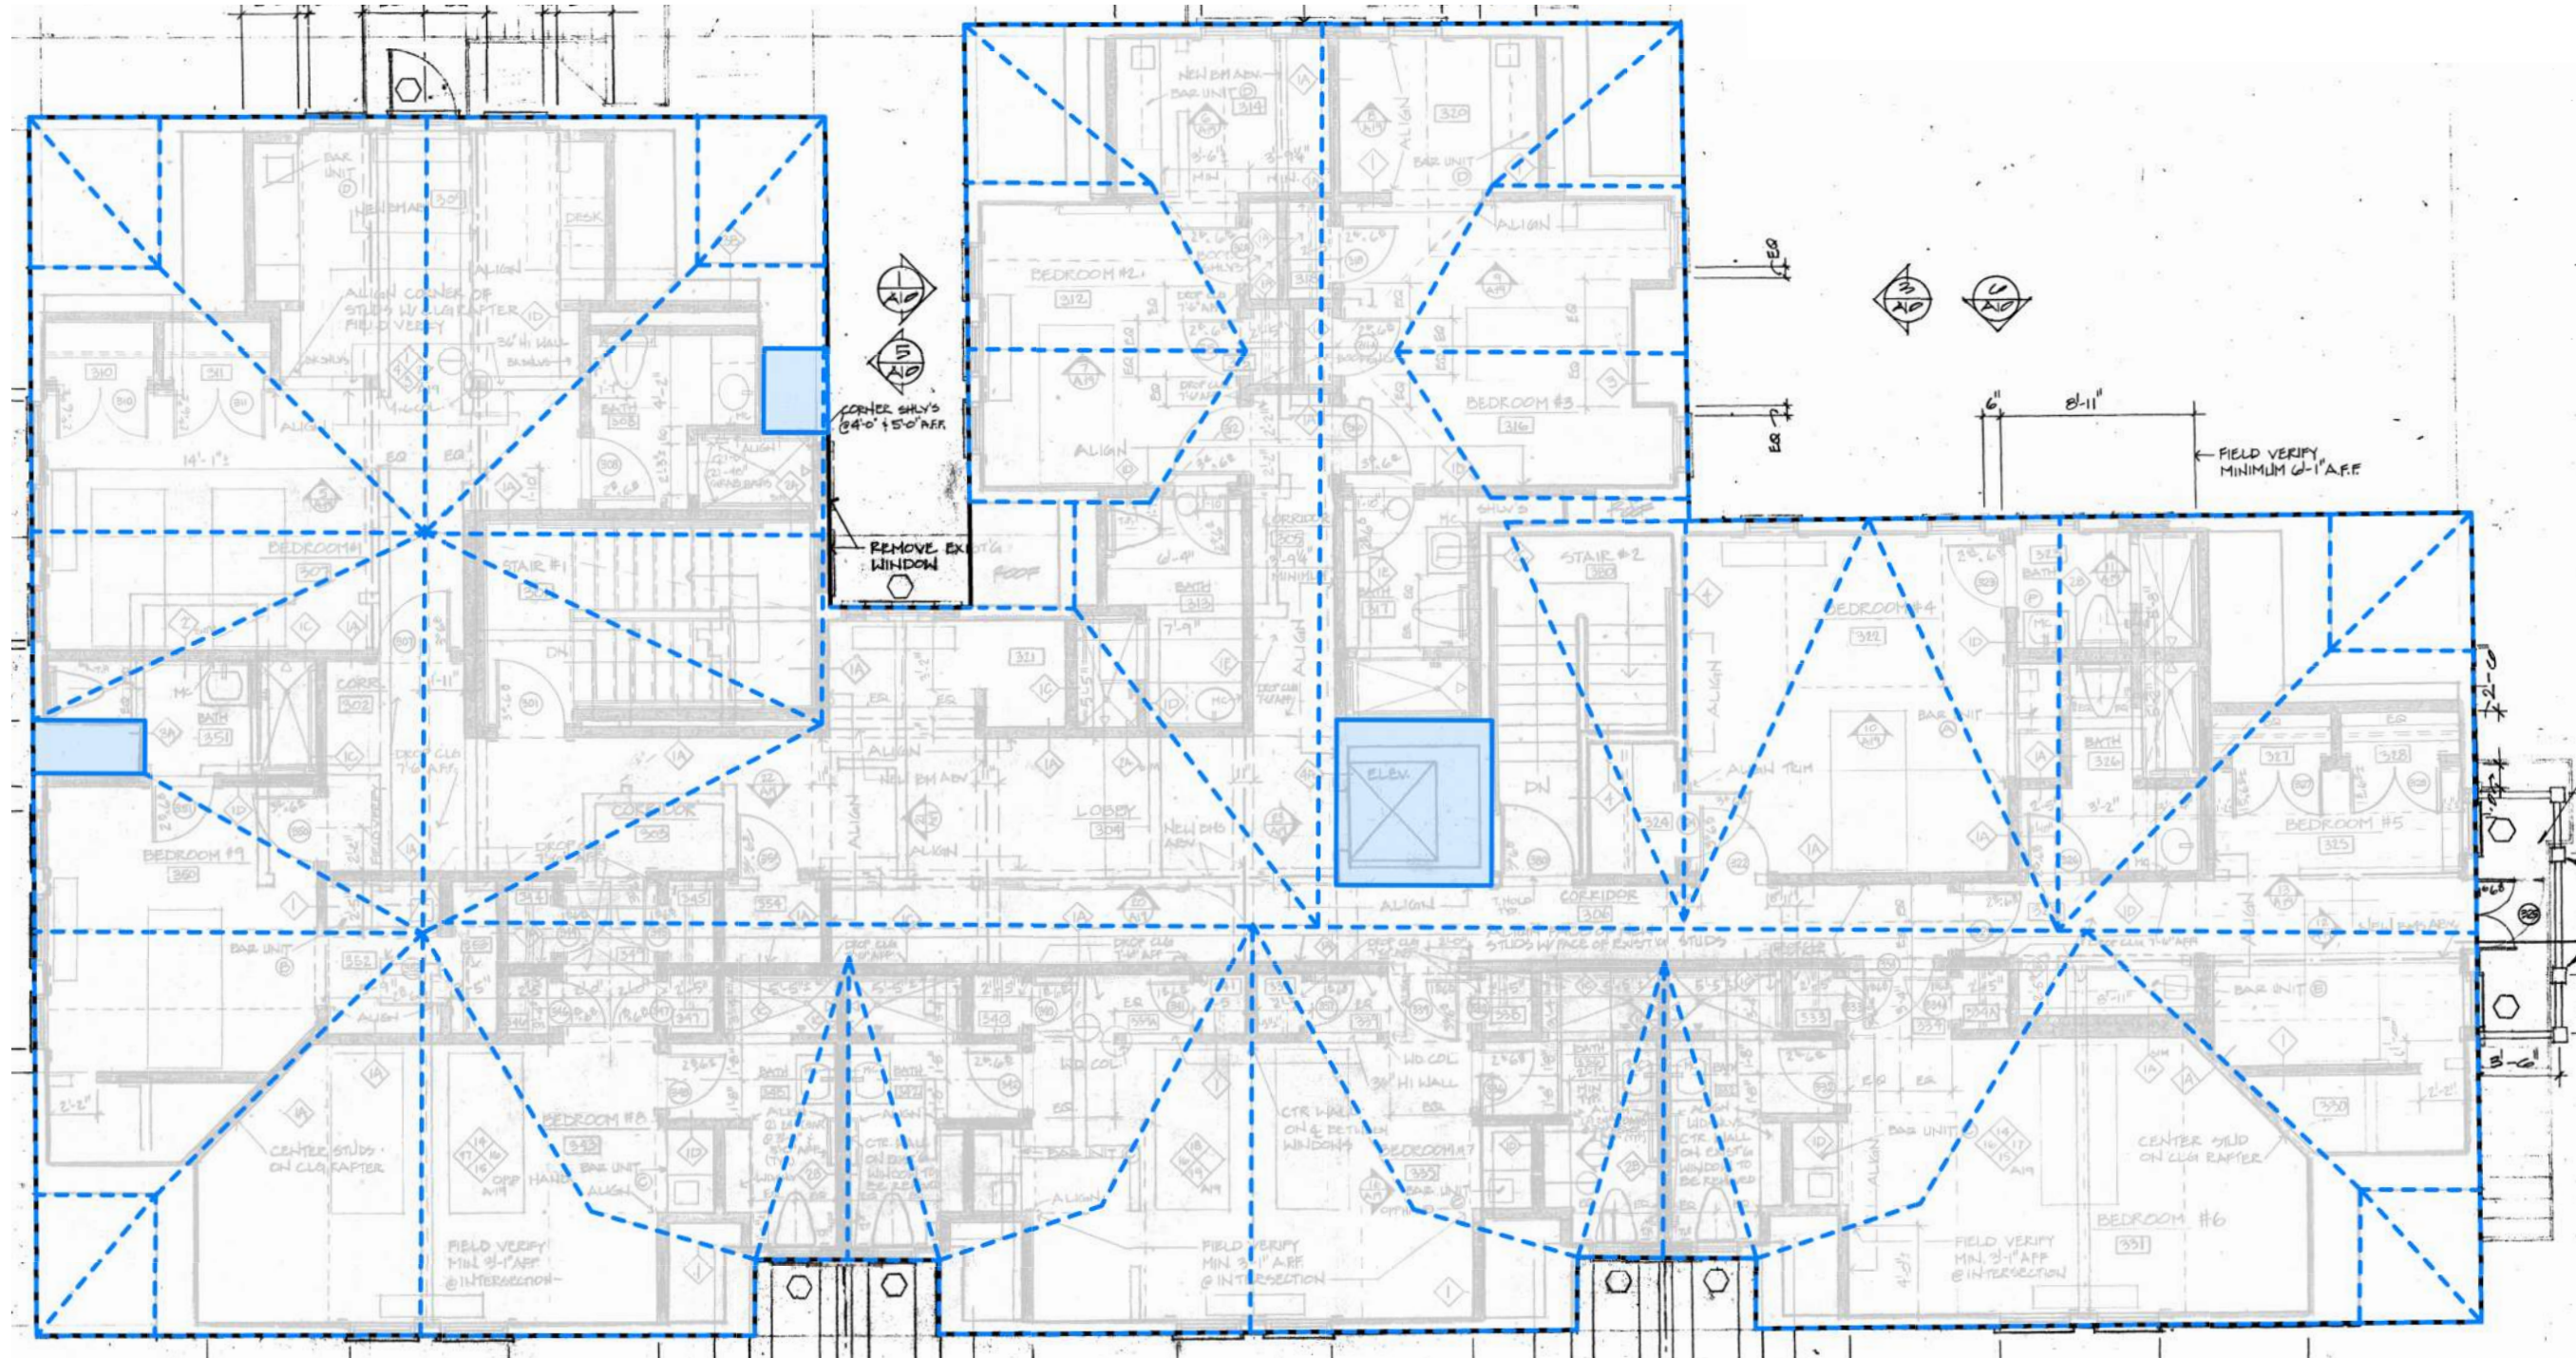

Existing Site Plan



