
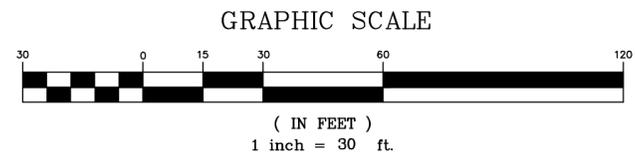


TOPOGRAPHIC SITE PLAN
 OF LAND IN PART OF
 GOVERNMENT LOT 3, SECTION 31, T34N R5W, BEAR CREEK TOWNSHIP,
 EMMET COUNTY, MICHIGAN;
 & LAND IN PART OF
 GOVERNMENT LOT 1, SECTION 6, T33N R5W, MELROSE TOWNSHIP,
 CHARLEVOIX COUNTY, MICHIGAN.
 FOR: DAVE UNDERWOOD
 DATE: JULY 21, 2014

TOPOGRAPHIC SITE PLAN DESIGN WORK
 PERFORMED IN ACCORDANCE WITH SURVEY
 RECORDED IN LIBER 1167, PAGE 875, EMMET
 COUNTY RECORDS; & IN ACCORDANCE WITH THE
 SAME SURVEY RECORDED IN LIBER 1067, PAGE
 756, CHARLEVOIX COUNTY RECORDS.

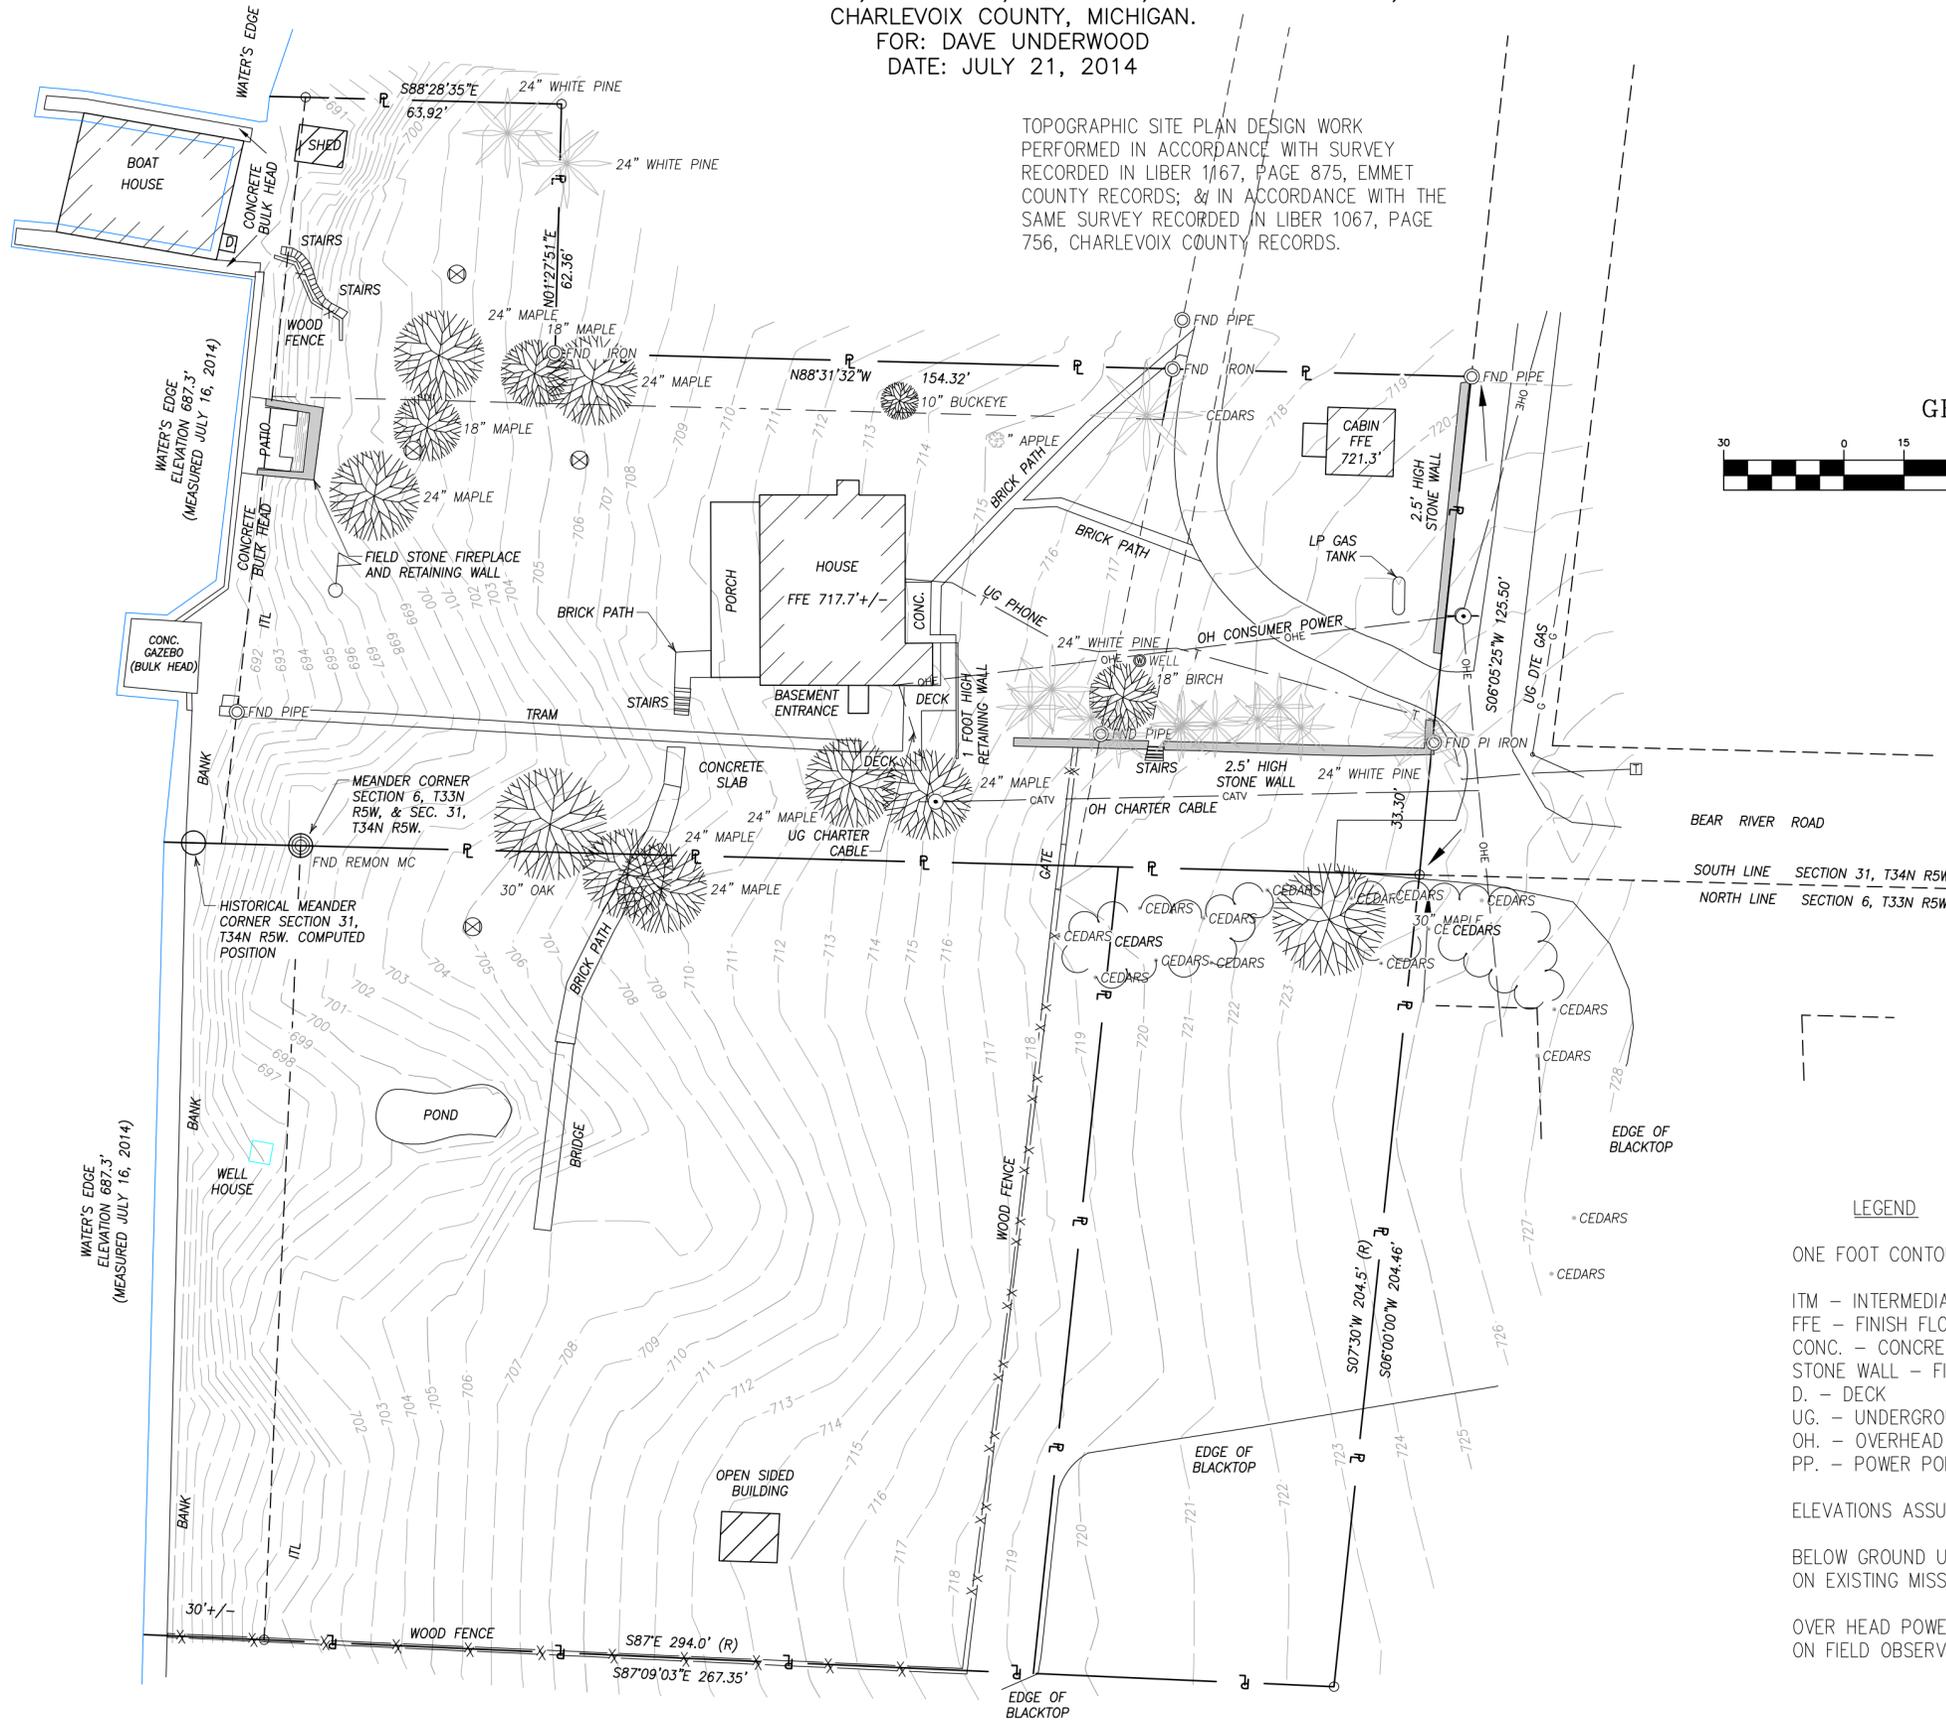

- LEGEND
- ONE FOOT CONTOUR INTERVALS
 - ITM - INTERMEDIATE TRAVERSE LINE
 - FFE - FINISH FLOOR ELEVATION
 - CONC. - CONCRETE
 - STONE WALL - FIELD STONE WALL
 - D. - DECK
 - UG. - UNDERGROUND
 - OH. - OVERHEAD
 - PP. - POWER POLE
- ELEVATIONS ASSUMED.
- BELOW GROUND UTILITIES LOCATION BASED ON EXISTING MISS DIG FLAGS.
- OVER HEAD POWER LINE LOCATIONS BASED ON FIELD OBSERVATION.

PREPARED BY
 NORTH STAR LAND SURVEYING INC.
 THOMAS D. SWENOR PS 37282
 2202 MITCHELL PARK DRIVE, SUITE 001
 PETOSKEY, MICHIGAN 49770