



SURVEY OF LAND IN PART OF GOVERNMENT LOT 1, SECTION 6,  
 T33N R5W, MELROSE TOWNSHIP, CHARLEVOIX COUNTY, MICHIGAN.  
 FOR: DAVID UNDERWOOD  
 ORDERED BY: JIM MATTHEWS  
 DATE: OCTOBER 15, 2014

SHEET 1 OF 1

DESCRIPTION: LOCATED IN THE TOWNSHIP OF MELROSE, CHARLEVOIX COUNTY, MICHIGAN; BEGINNING AT AN IRON PIN ON THE SECTION LINE COMMON TO SECTION 6, T33N R5W AND SECTION 31, T34N R5W, WHICH POINT MEASURES 279.45 FEET, (RECORDED AS 280.5 FEET EAST OF THE MEANDER POST); THENCE S07°30'W 30.00 FEET TO THE POINT OF BEGINNING; THENCE CONTINUING S07°30'W 174.46 FEET, TO A FOUND PK NAIL IN ASPHALT PARKING AREA; THENCE N87°09'03"W 88.50 FEET; THENCE N05°52'14"E 172.87 FEET; THENCE S88°29'26"E 89.00 FEET, TO THE POINT OF BEGINNING. CONTAINING 0.35 ACRES ±.

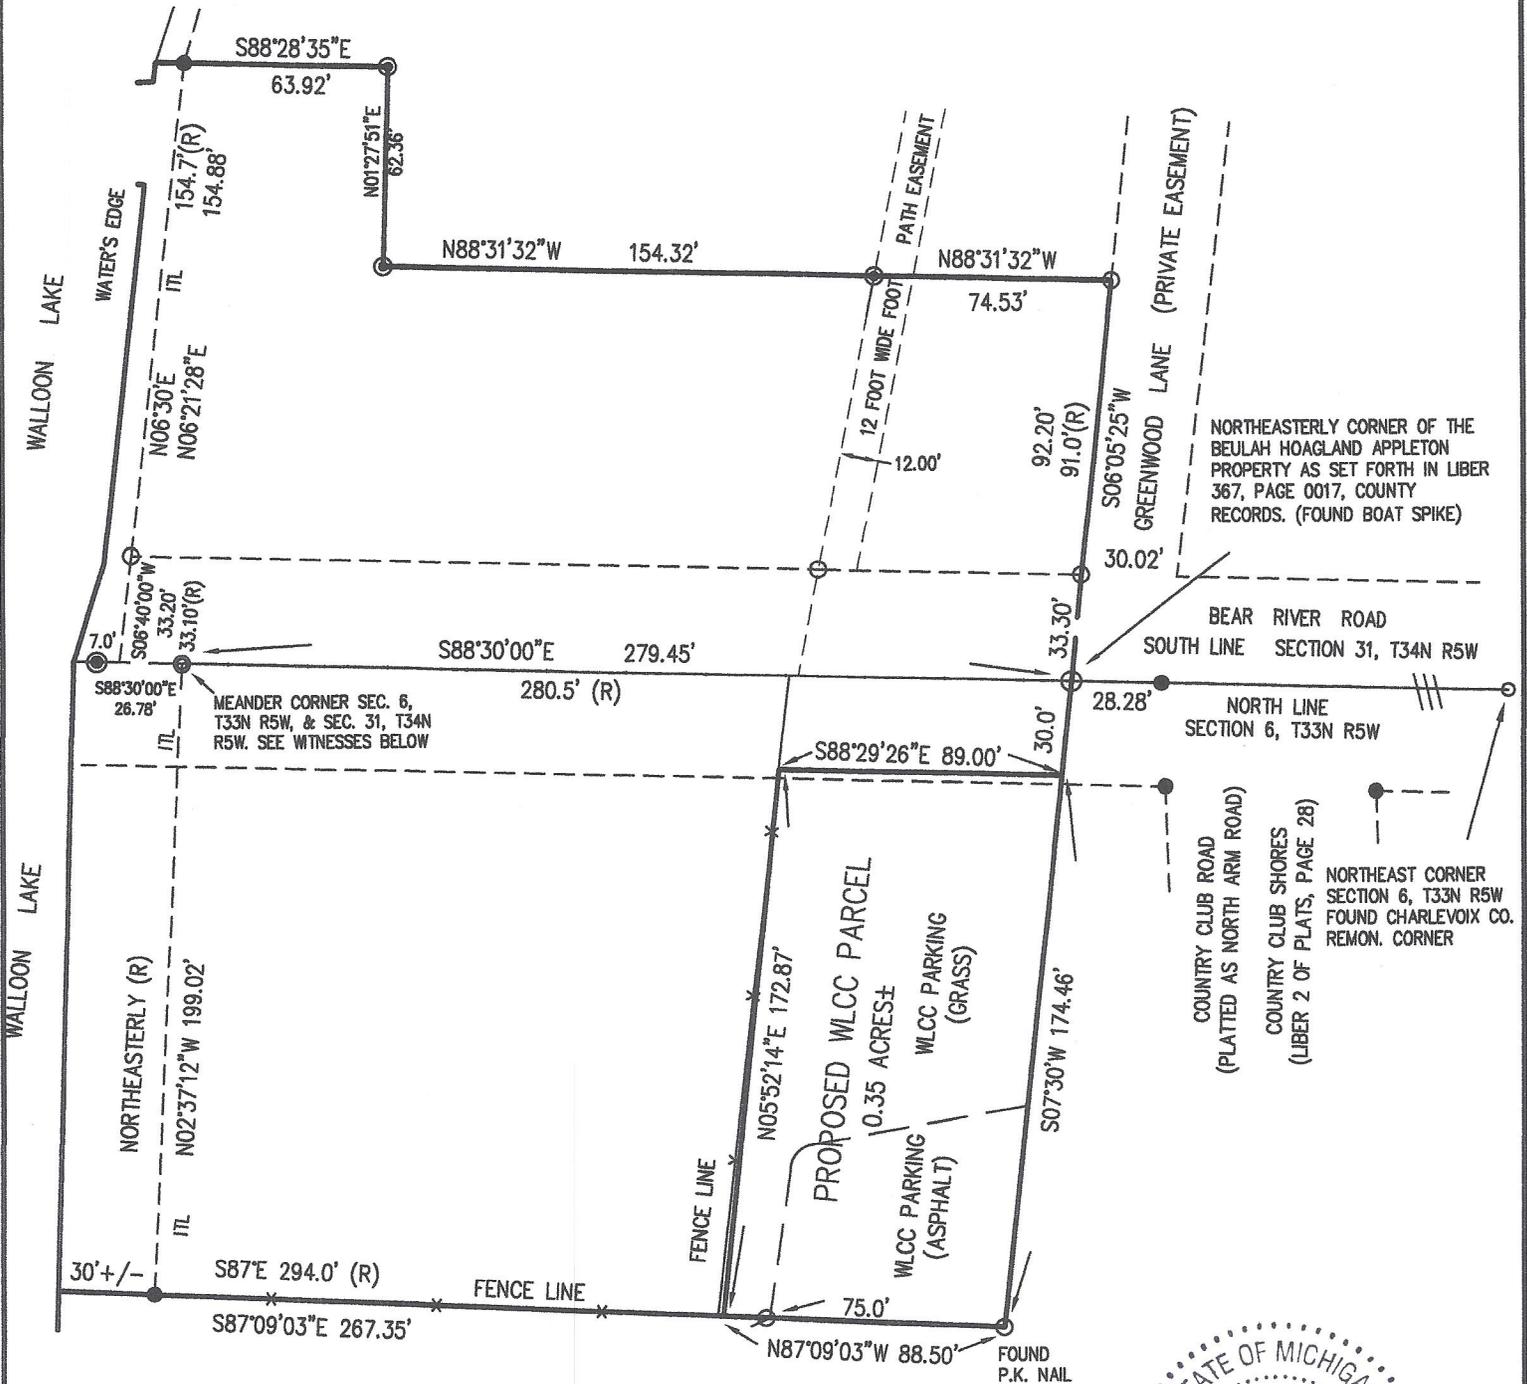

GRAPHIC SCALE

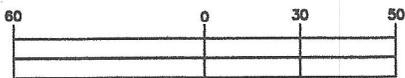

( IN FEET )  
 1 inch = 60 ft.

- - FOUND PIPE (1909 & 1926 ROBINSON IRONS. SIZE OF IRONS VARY.)
- - FOUND CONCRETE MONUMENT
- - FOUND 1/2" RE-ROD
- ⊙ - FOUND 1/2" RE-ROD WITH #37282 CAP
- (R) - AS RECORDED, ALL OTHERS ARE AS MEASURED



PREPARED BY: *Thomas D. Swenor*  
 10-15-14  
 NORTH STAR LAND SURVEYING, INC.  
 THOMAS D. SWENOR, P.S. 37282  
 2202 MITCHELL PARK DRIVE, SUITE 001  
 PETOSKEY, MICHIGAN 49770