




2ND FLOOR
SCALE: 1/32" = 1'

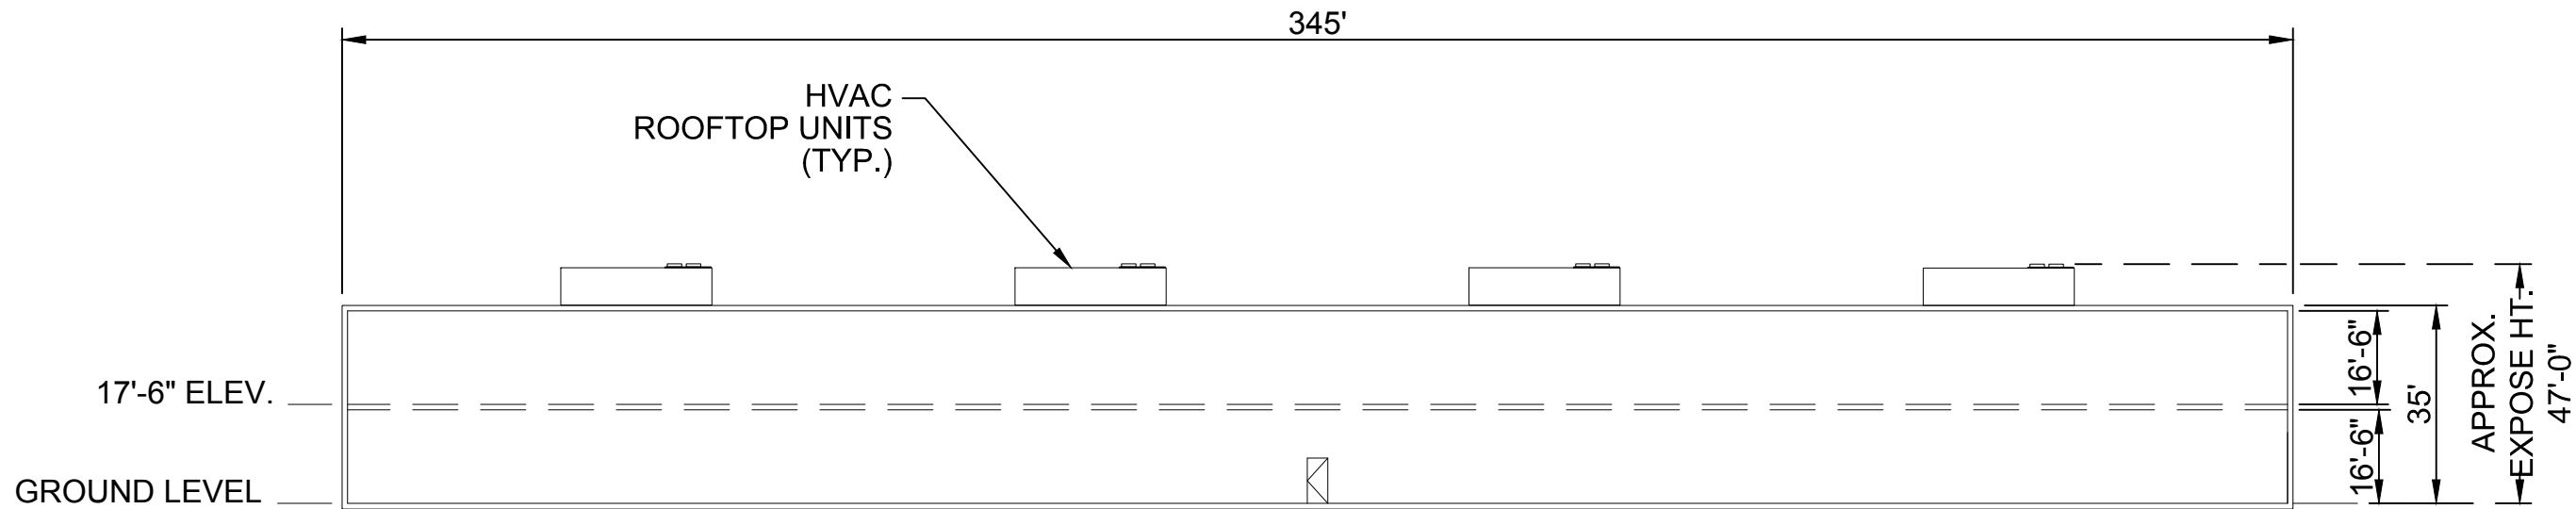

SECTION VIEW A-A & A'-A'
(LOOKING WEST AND EAST)
SCALE: 1/32" = 1'

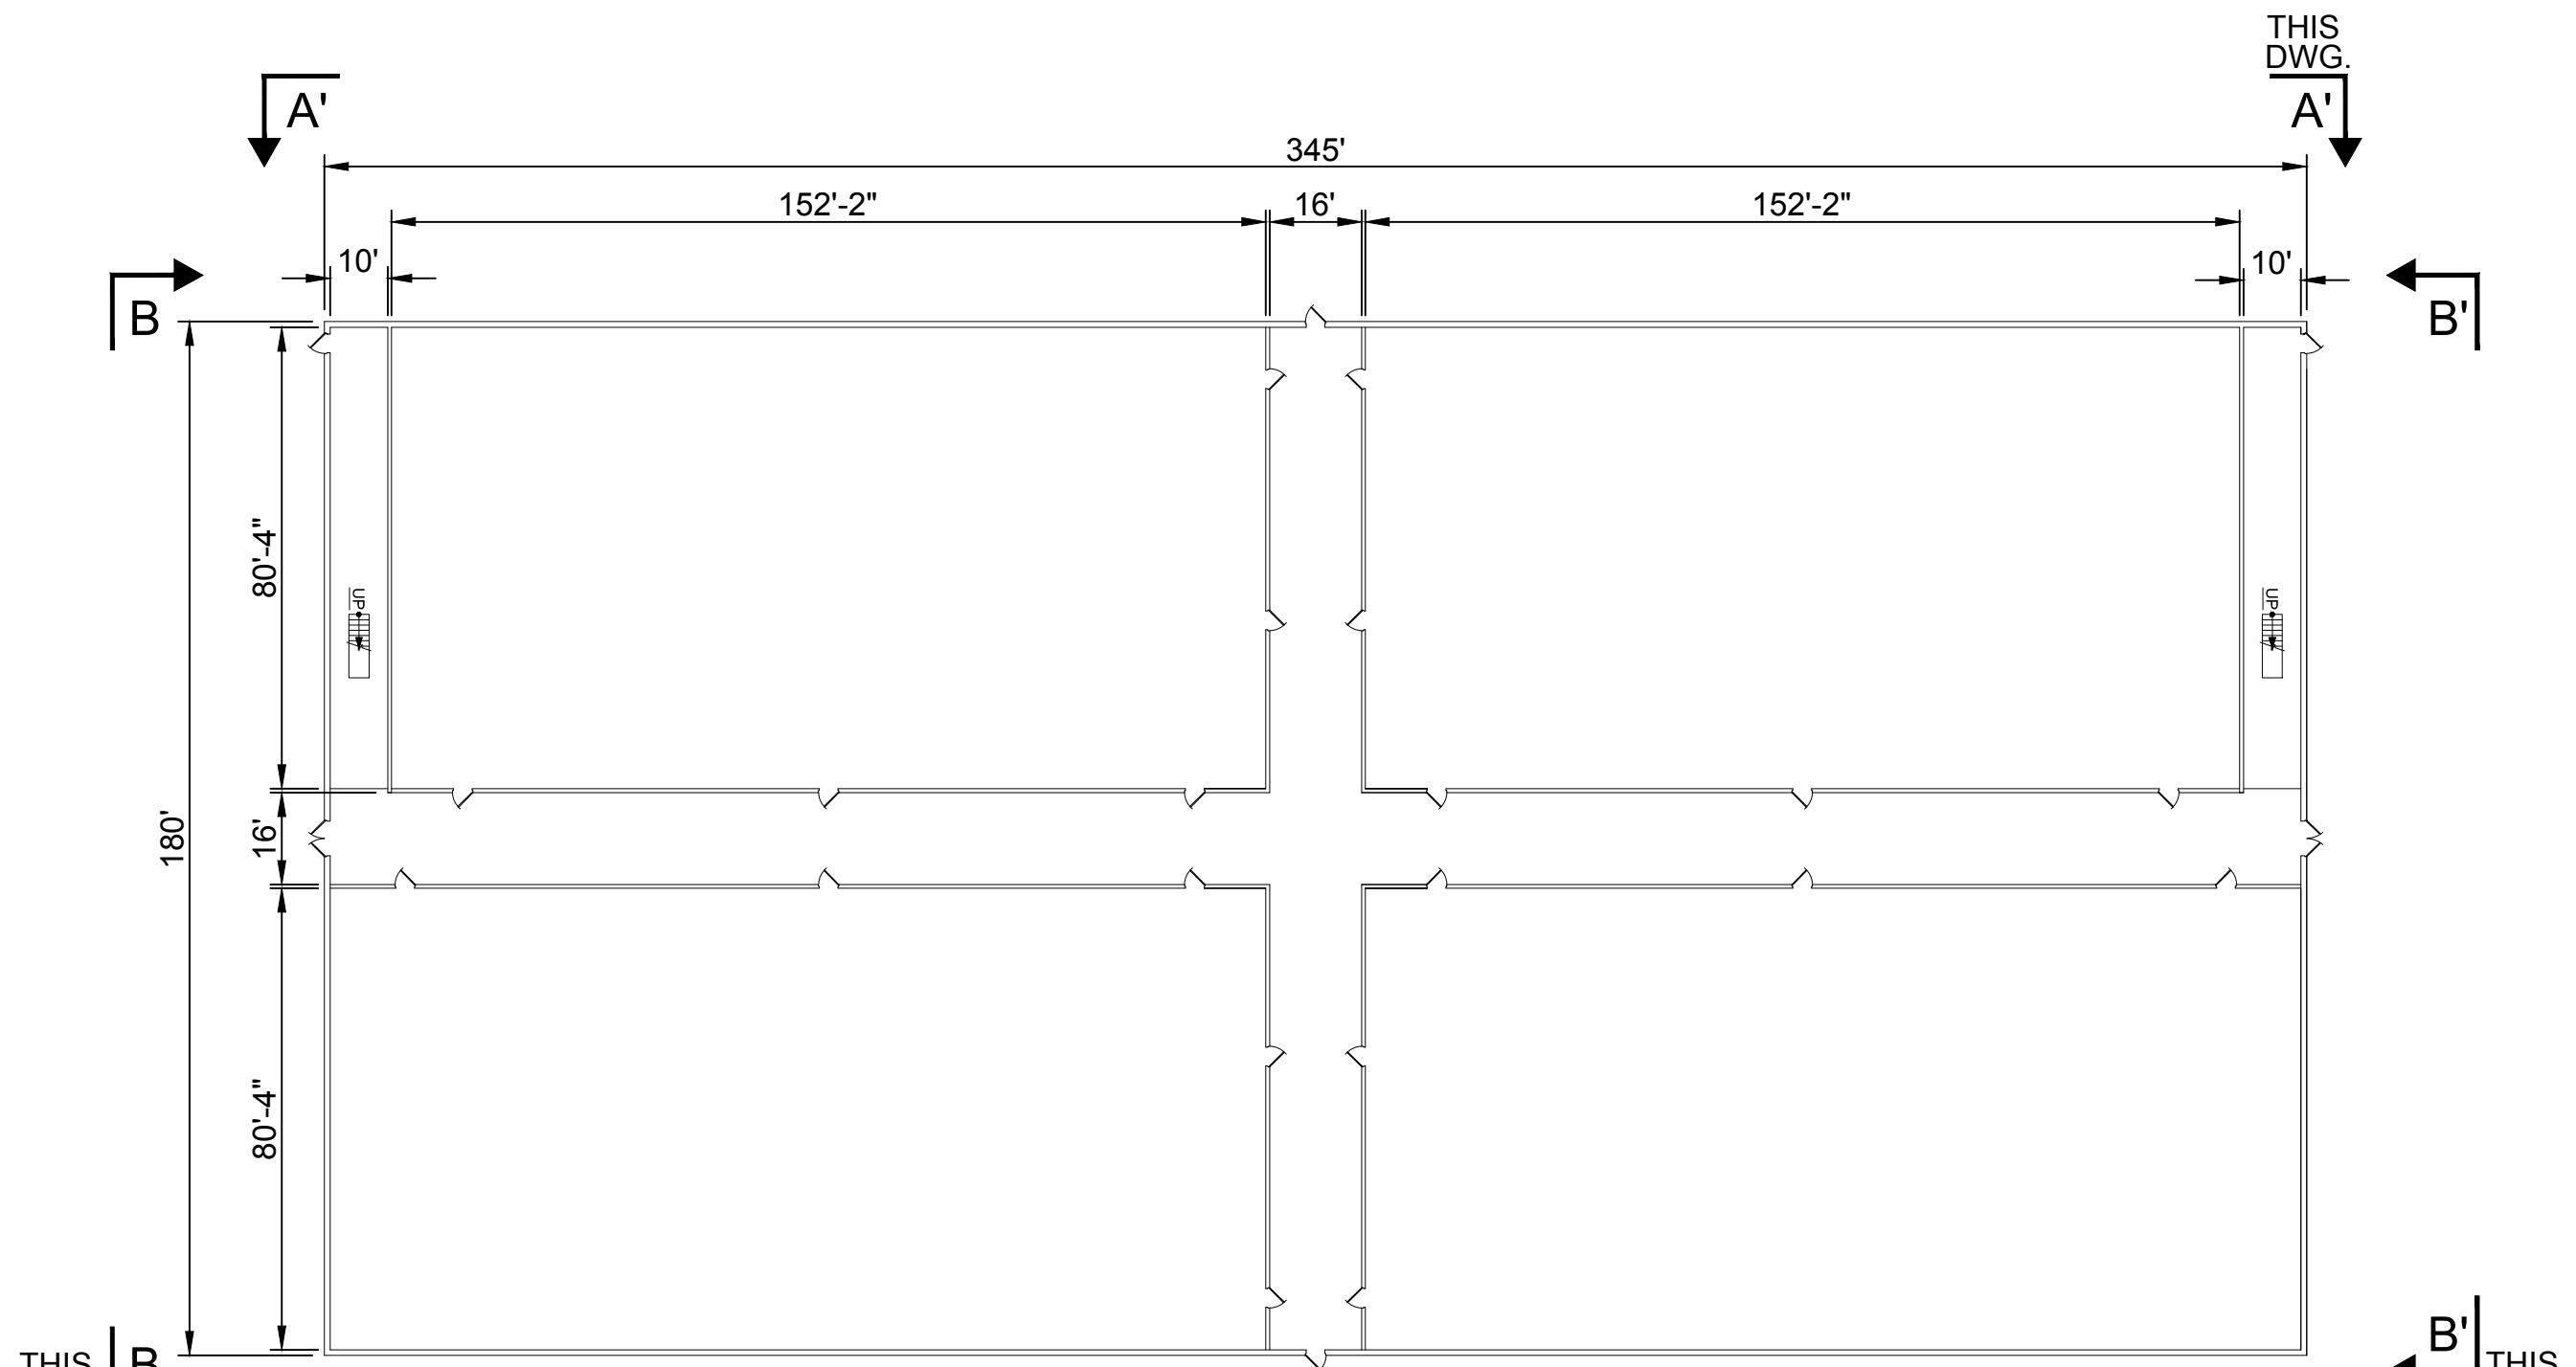

1ST FLOOR
SCALE: 1/32" = 1'

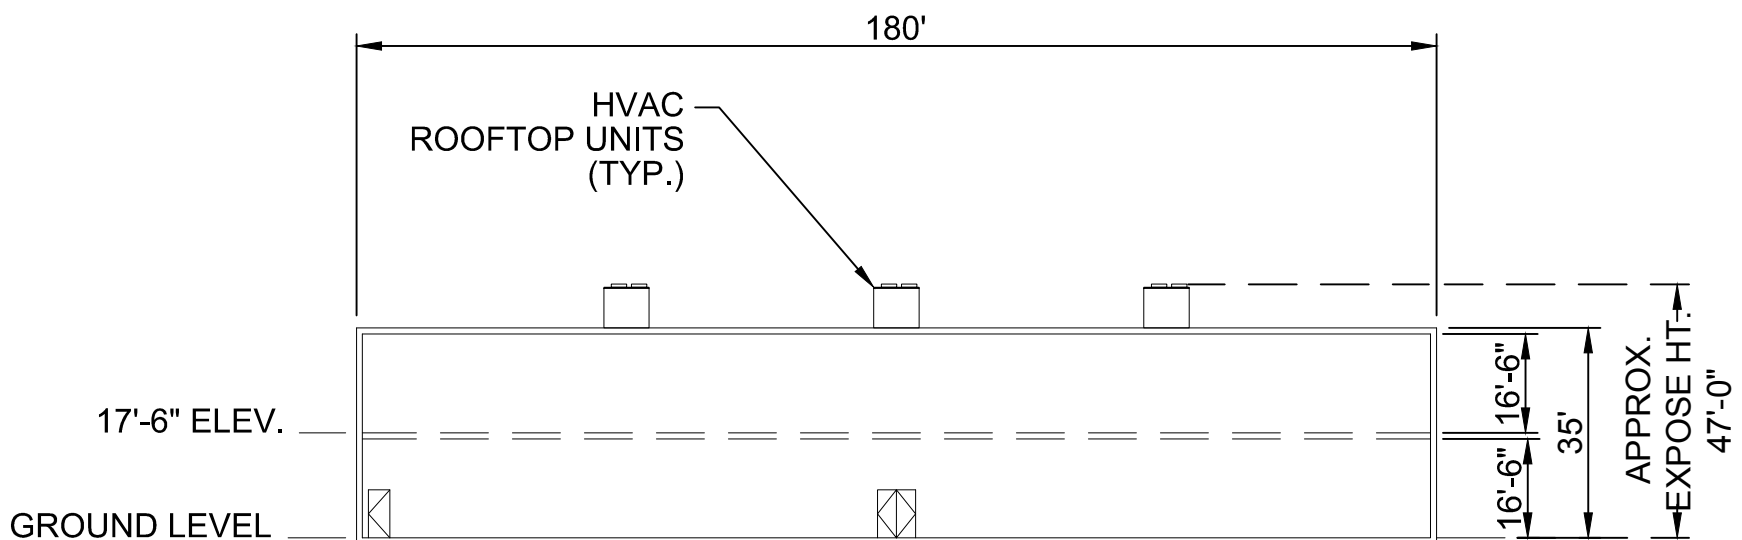


SECTION VIEW B-B
(LOOKING NORTH)
SCALE: 1/32" = 1'


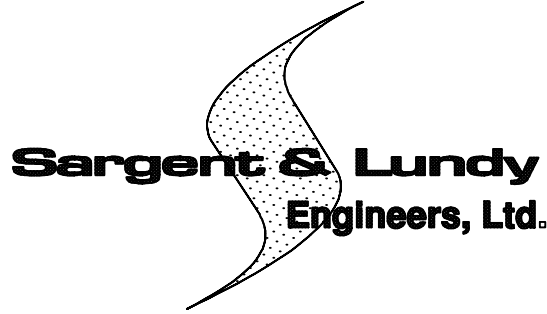
SECTION VIEW B'-B'
(LOOKING SOUTH)
SINGLE DOOR IS ON THE RIGHT
SIDE IN THIS VIEW

NOTE:

1. THE FINAL NUMBER AND SIZE OF ROOMS AND NUMBER OF DOORS FOR EACH ROOM TO BE DETERMINED DURING DETAILED DESIGN.

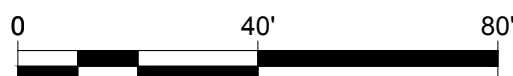

CONCEPTUAL
SKETCH
NOT FOR CONSTRUCTION

| RELEASE INFORMATION | | |
|---|-----------|--|
| NO | DATE | DESCRIPTION |
| 0 | 06-10-19 | PHASE II - CONCEPTUAL LAYOUT - BESS FACILITY |
| 1 | 07-30-19 | PROVIDED ADDITIONAL SECTION VIEWS |
| 2 | 10-02-19 | UPDATE LAYOUT |
| HOLD INFORMATION | | |
| NO | | |
| NOTES | | |
| NO | | |
|  | | |
| SCALE: <div>SCALE AS SHOWN</div> | | |
| PROJECT: | | |
| PREPARED BY: | R. OLSEN | DATE: 10-02-2019 |
| REVIEWED BY: | B. CLEARY | DATE: 10-02-2019 |
| APPROVED BY: | S&L | DATE: |
|  | | |
| ANY MODIFICATION OR ADDITION TO THIS DRAWING BY ANY ORGANIZATION OTHER THAN SARGENT & LUNDY IS NOT THE RESPONSIBILITY OF SARGENT & LUNDY | | |
| MOSS LANDING BESS UNIT 6 B2 - 526MW / 2106MWh PHASE II BLDG PLAN | | |
| VST-P1-U6B2 | | 2 |
| DRAWING NUMBER | | REVISION |