

# Spring Oak CSWK




Client: John Doe


Version 4


Note: These drawings are an artistic interpretation of the general appearance of the design. These dimensions are subjected to change.



Date: 07/22/22


Site Address: Spring Oak




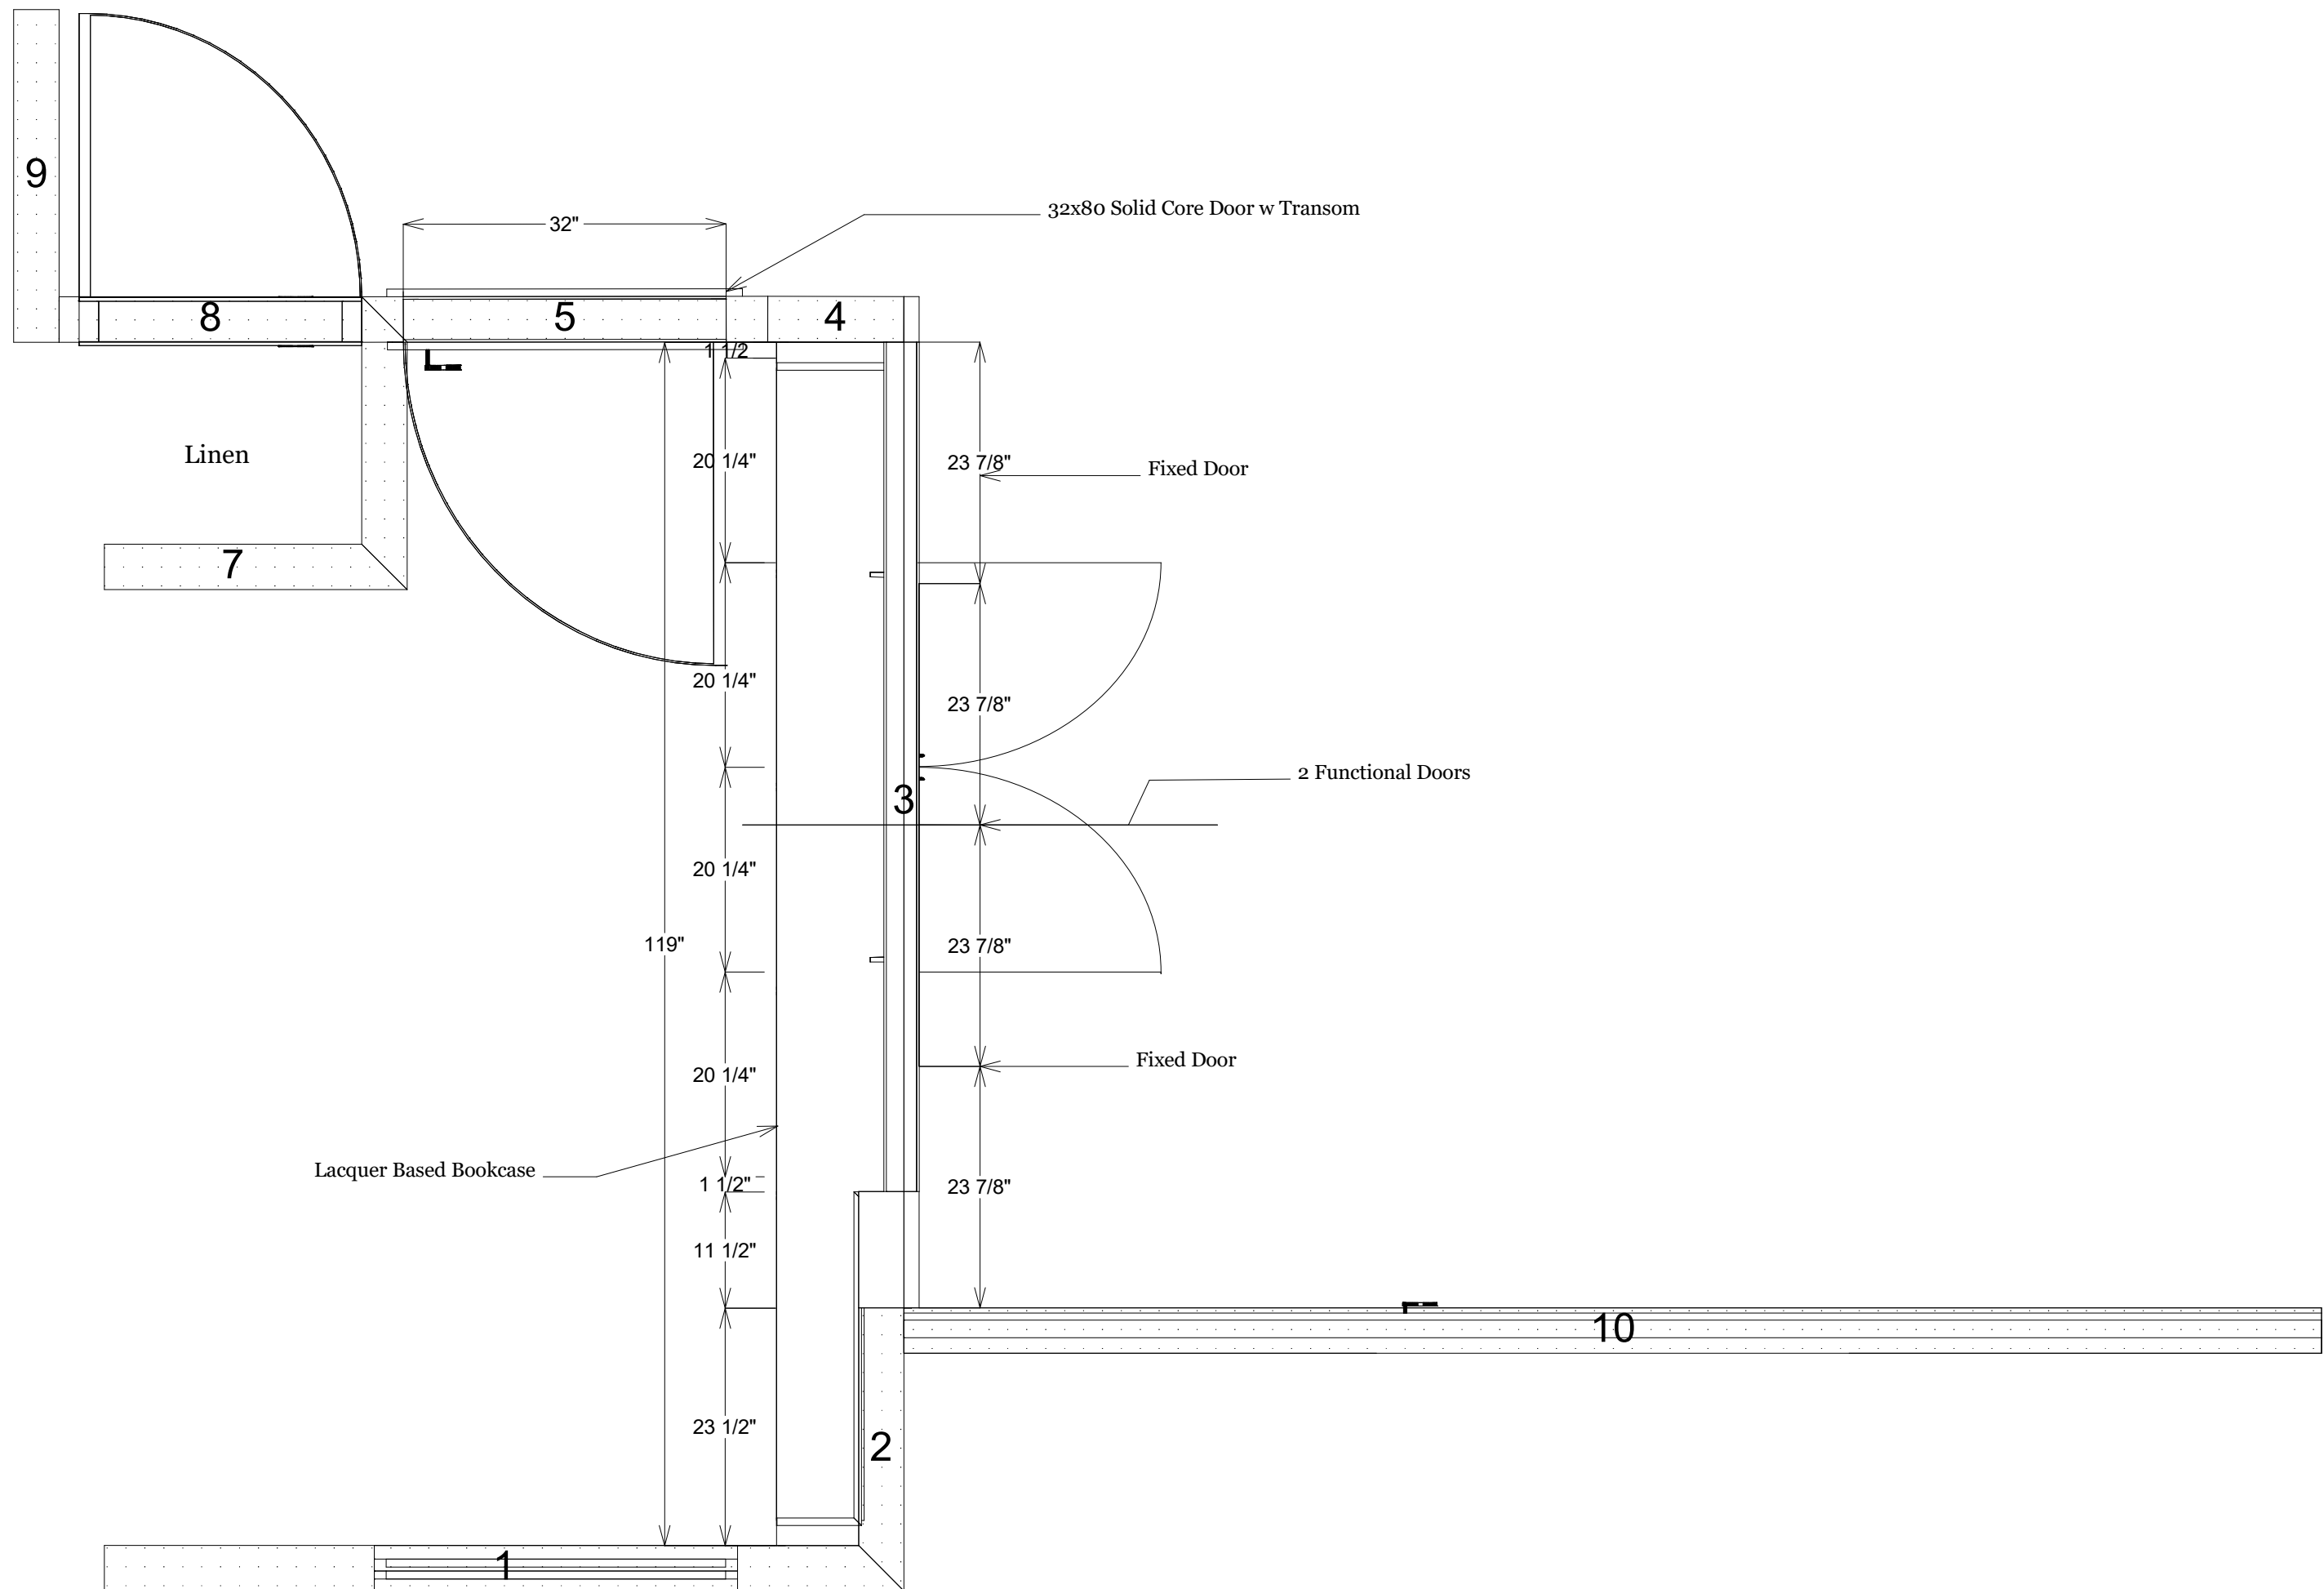


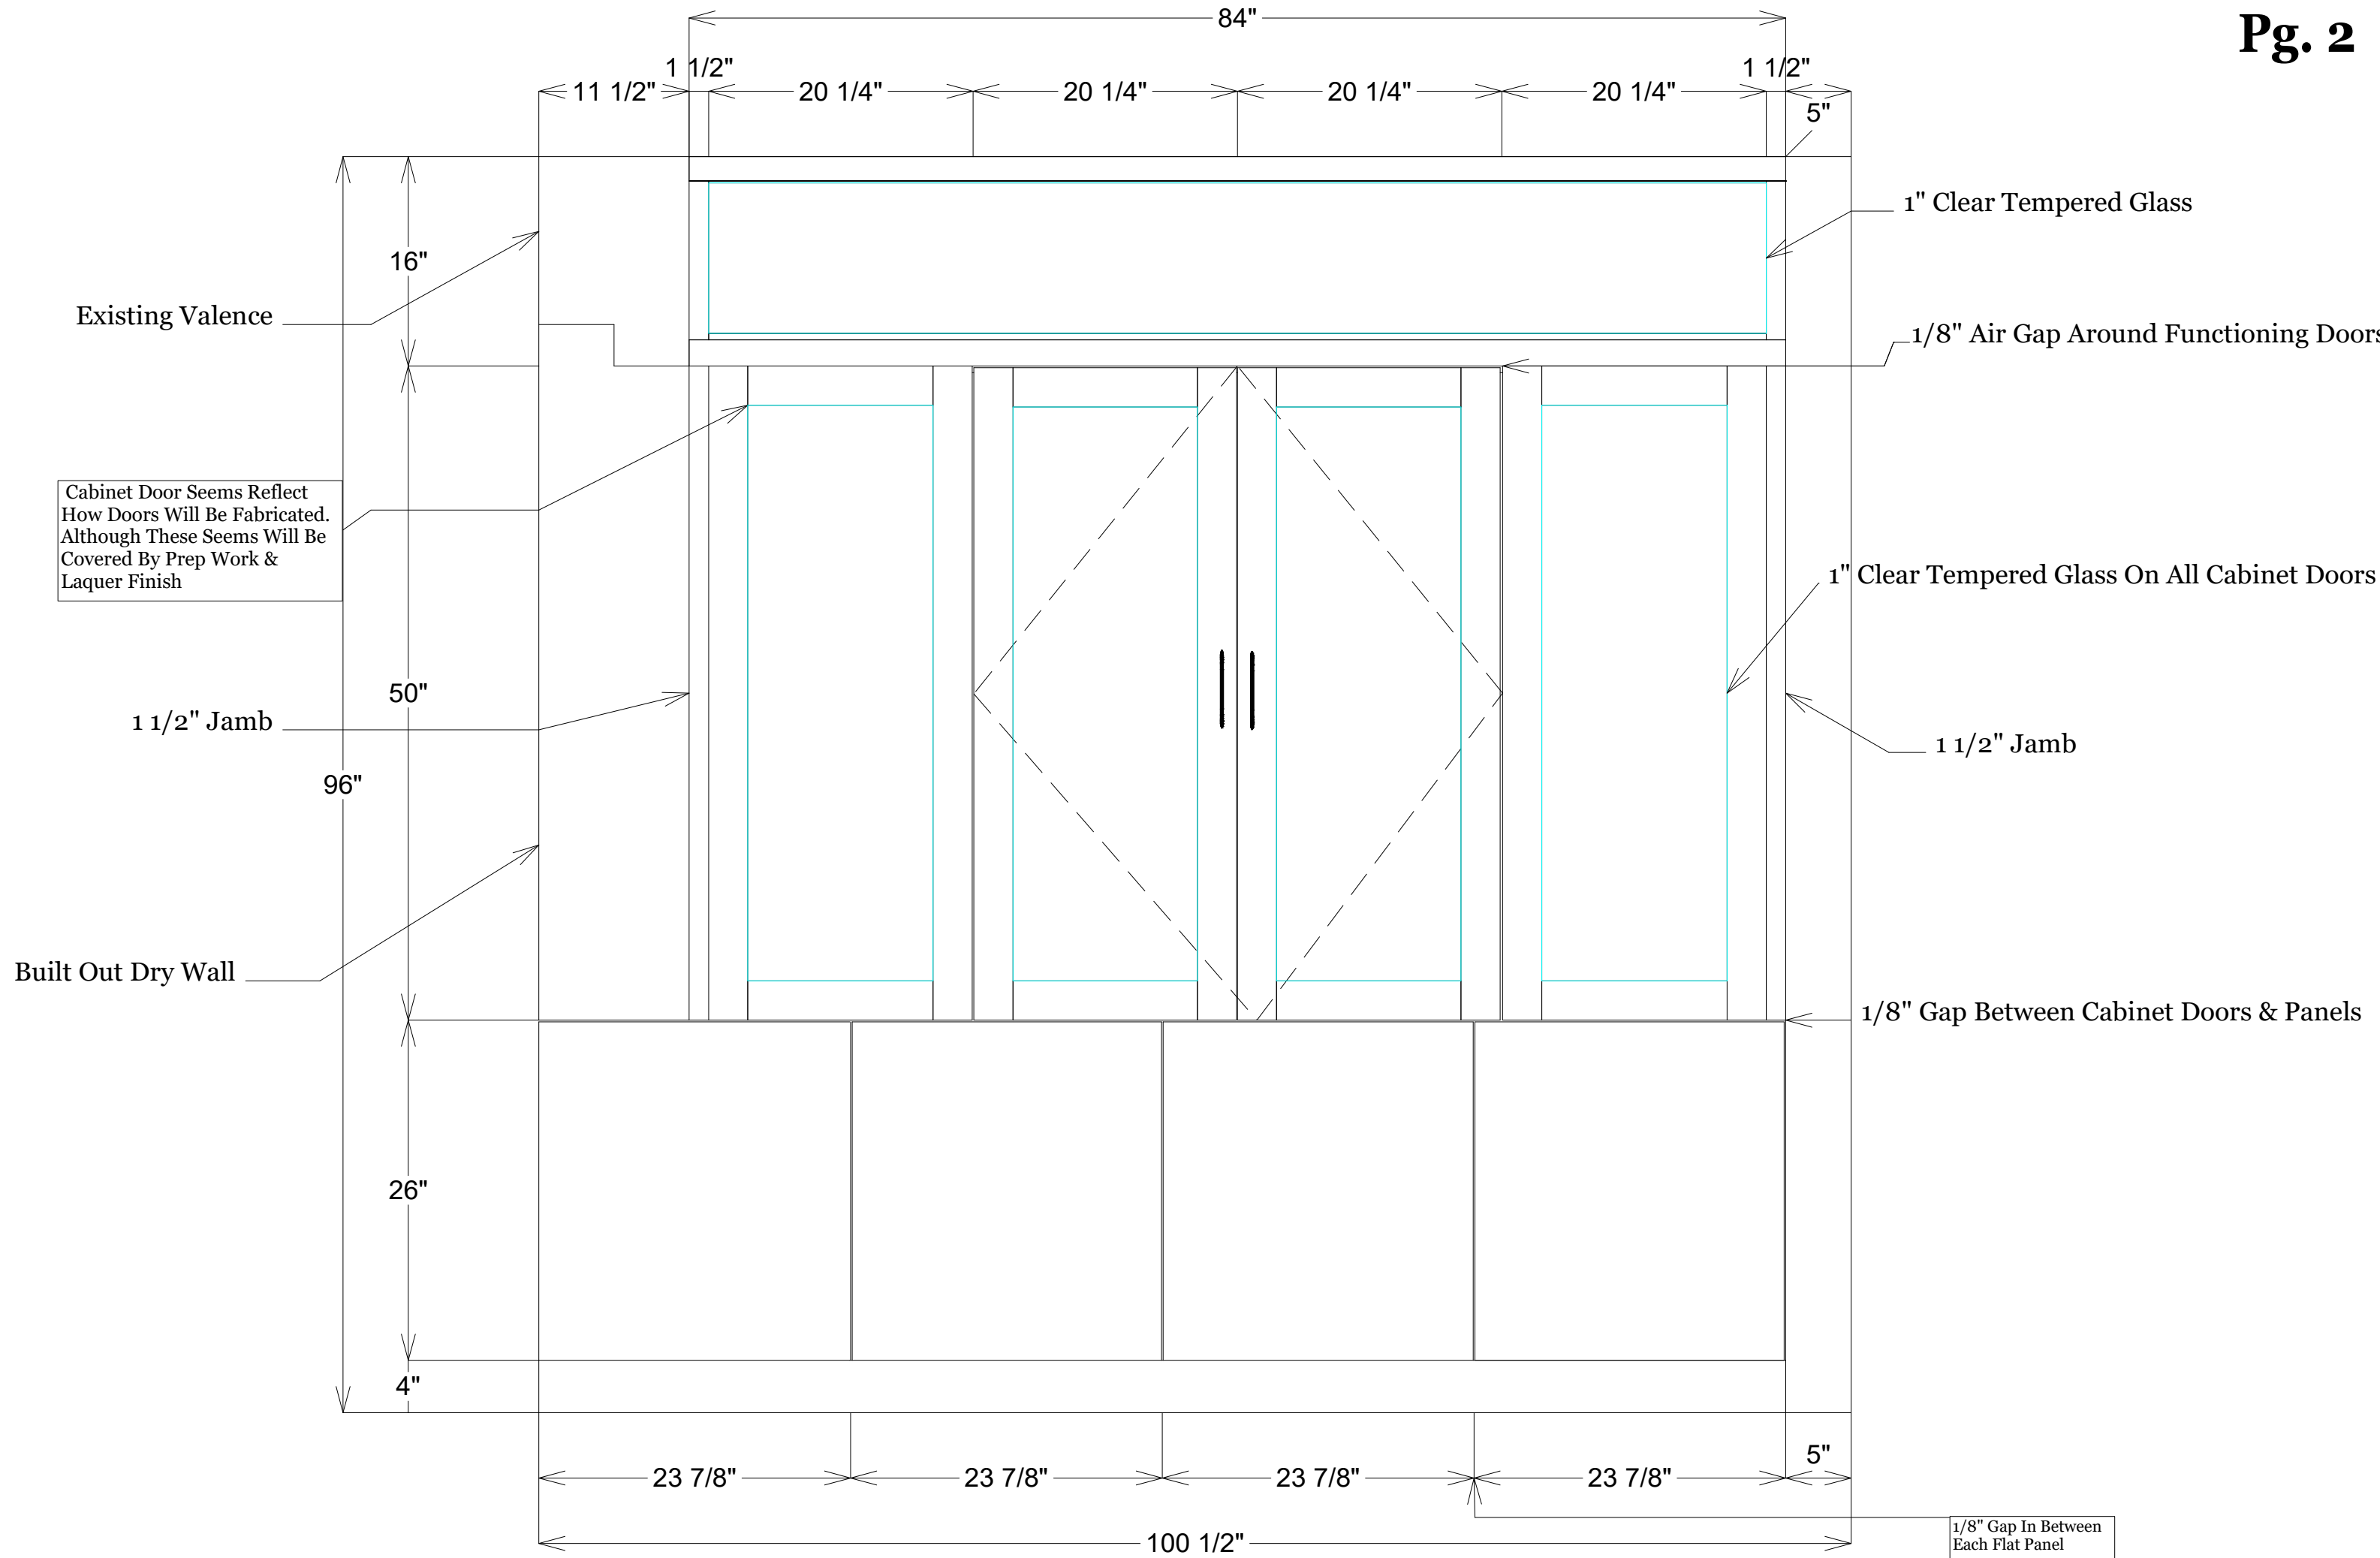

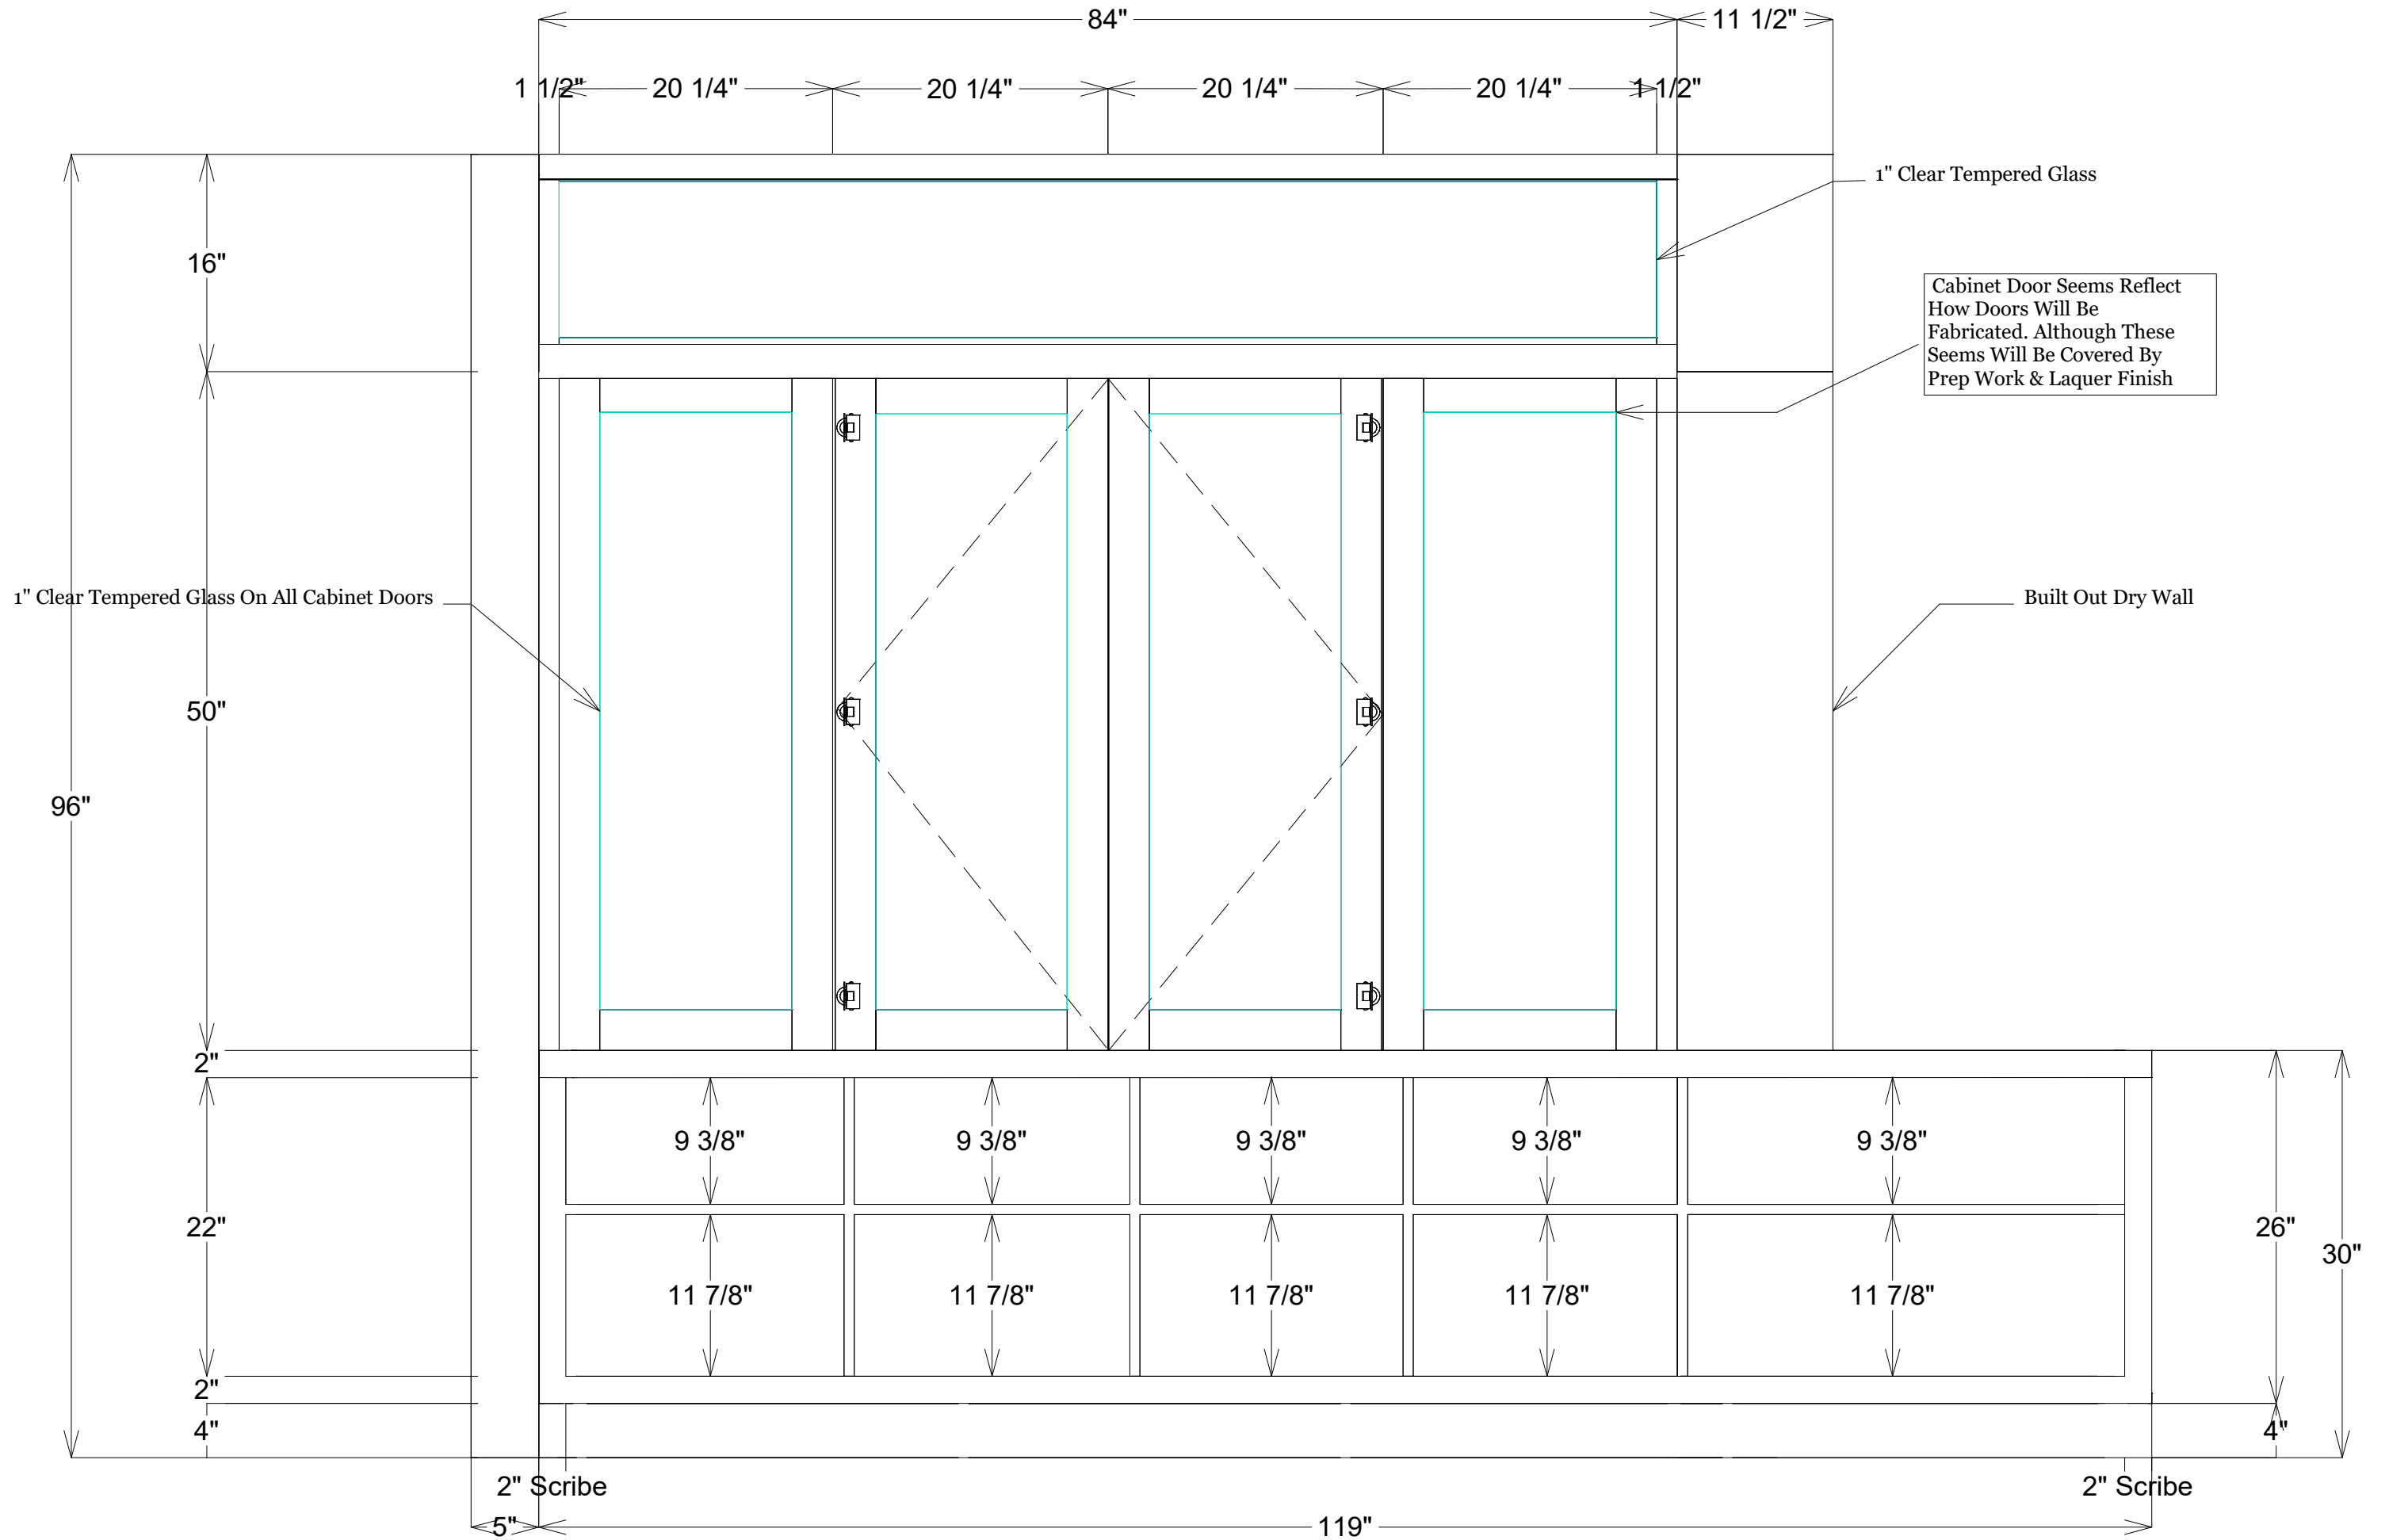

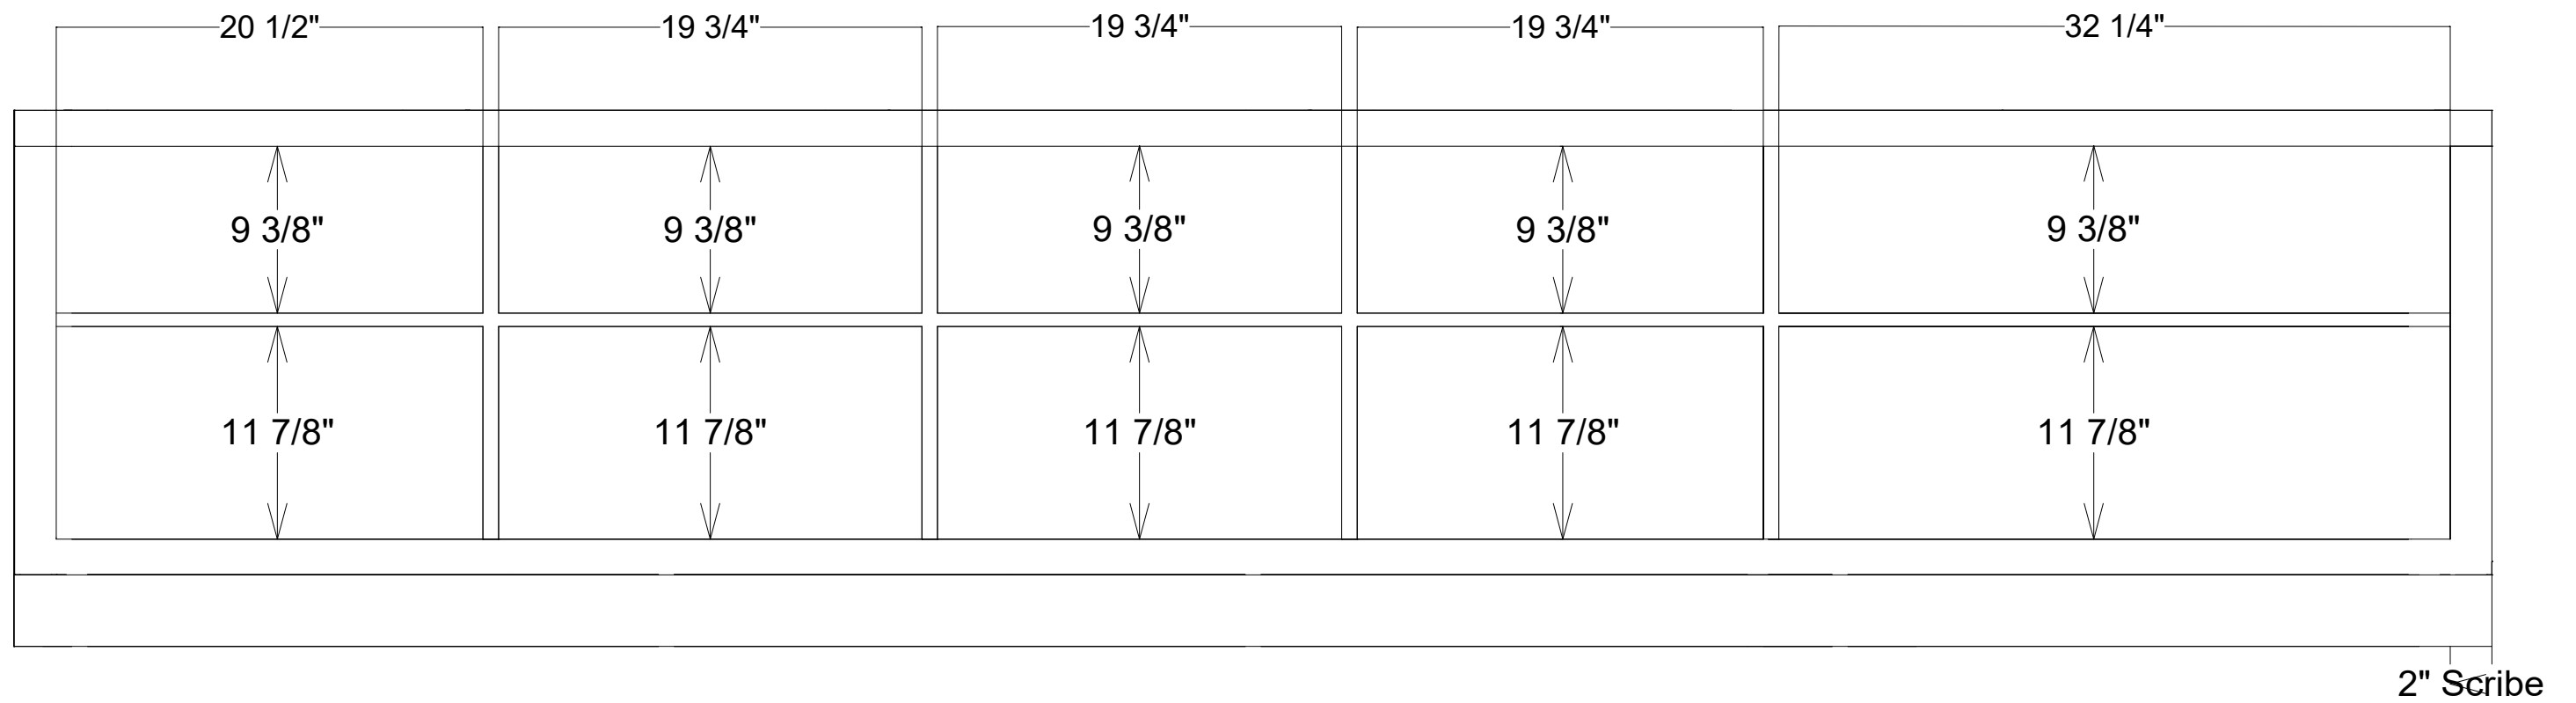
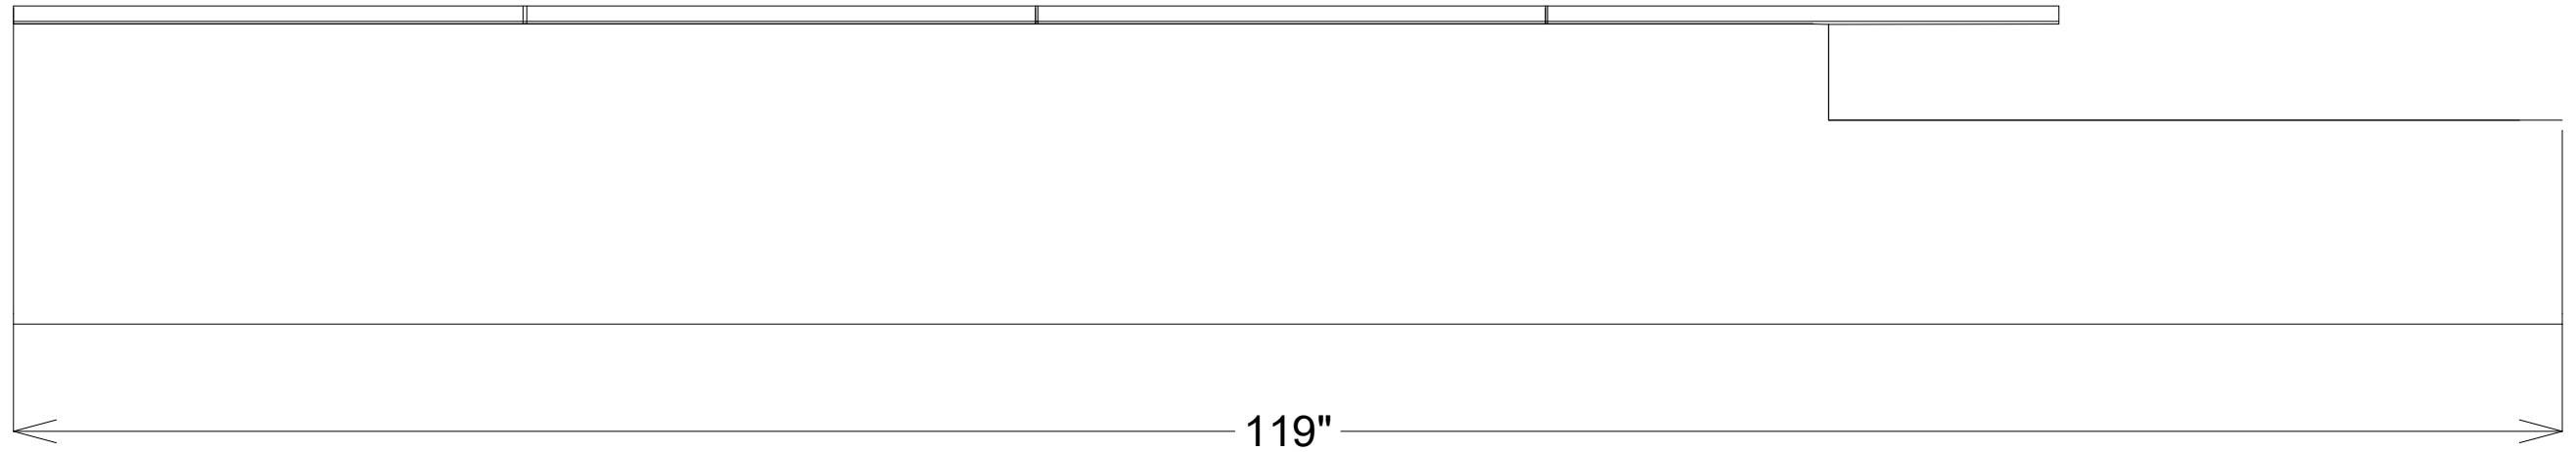



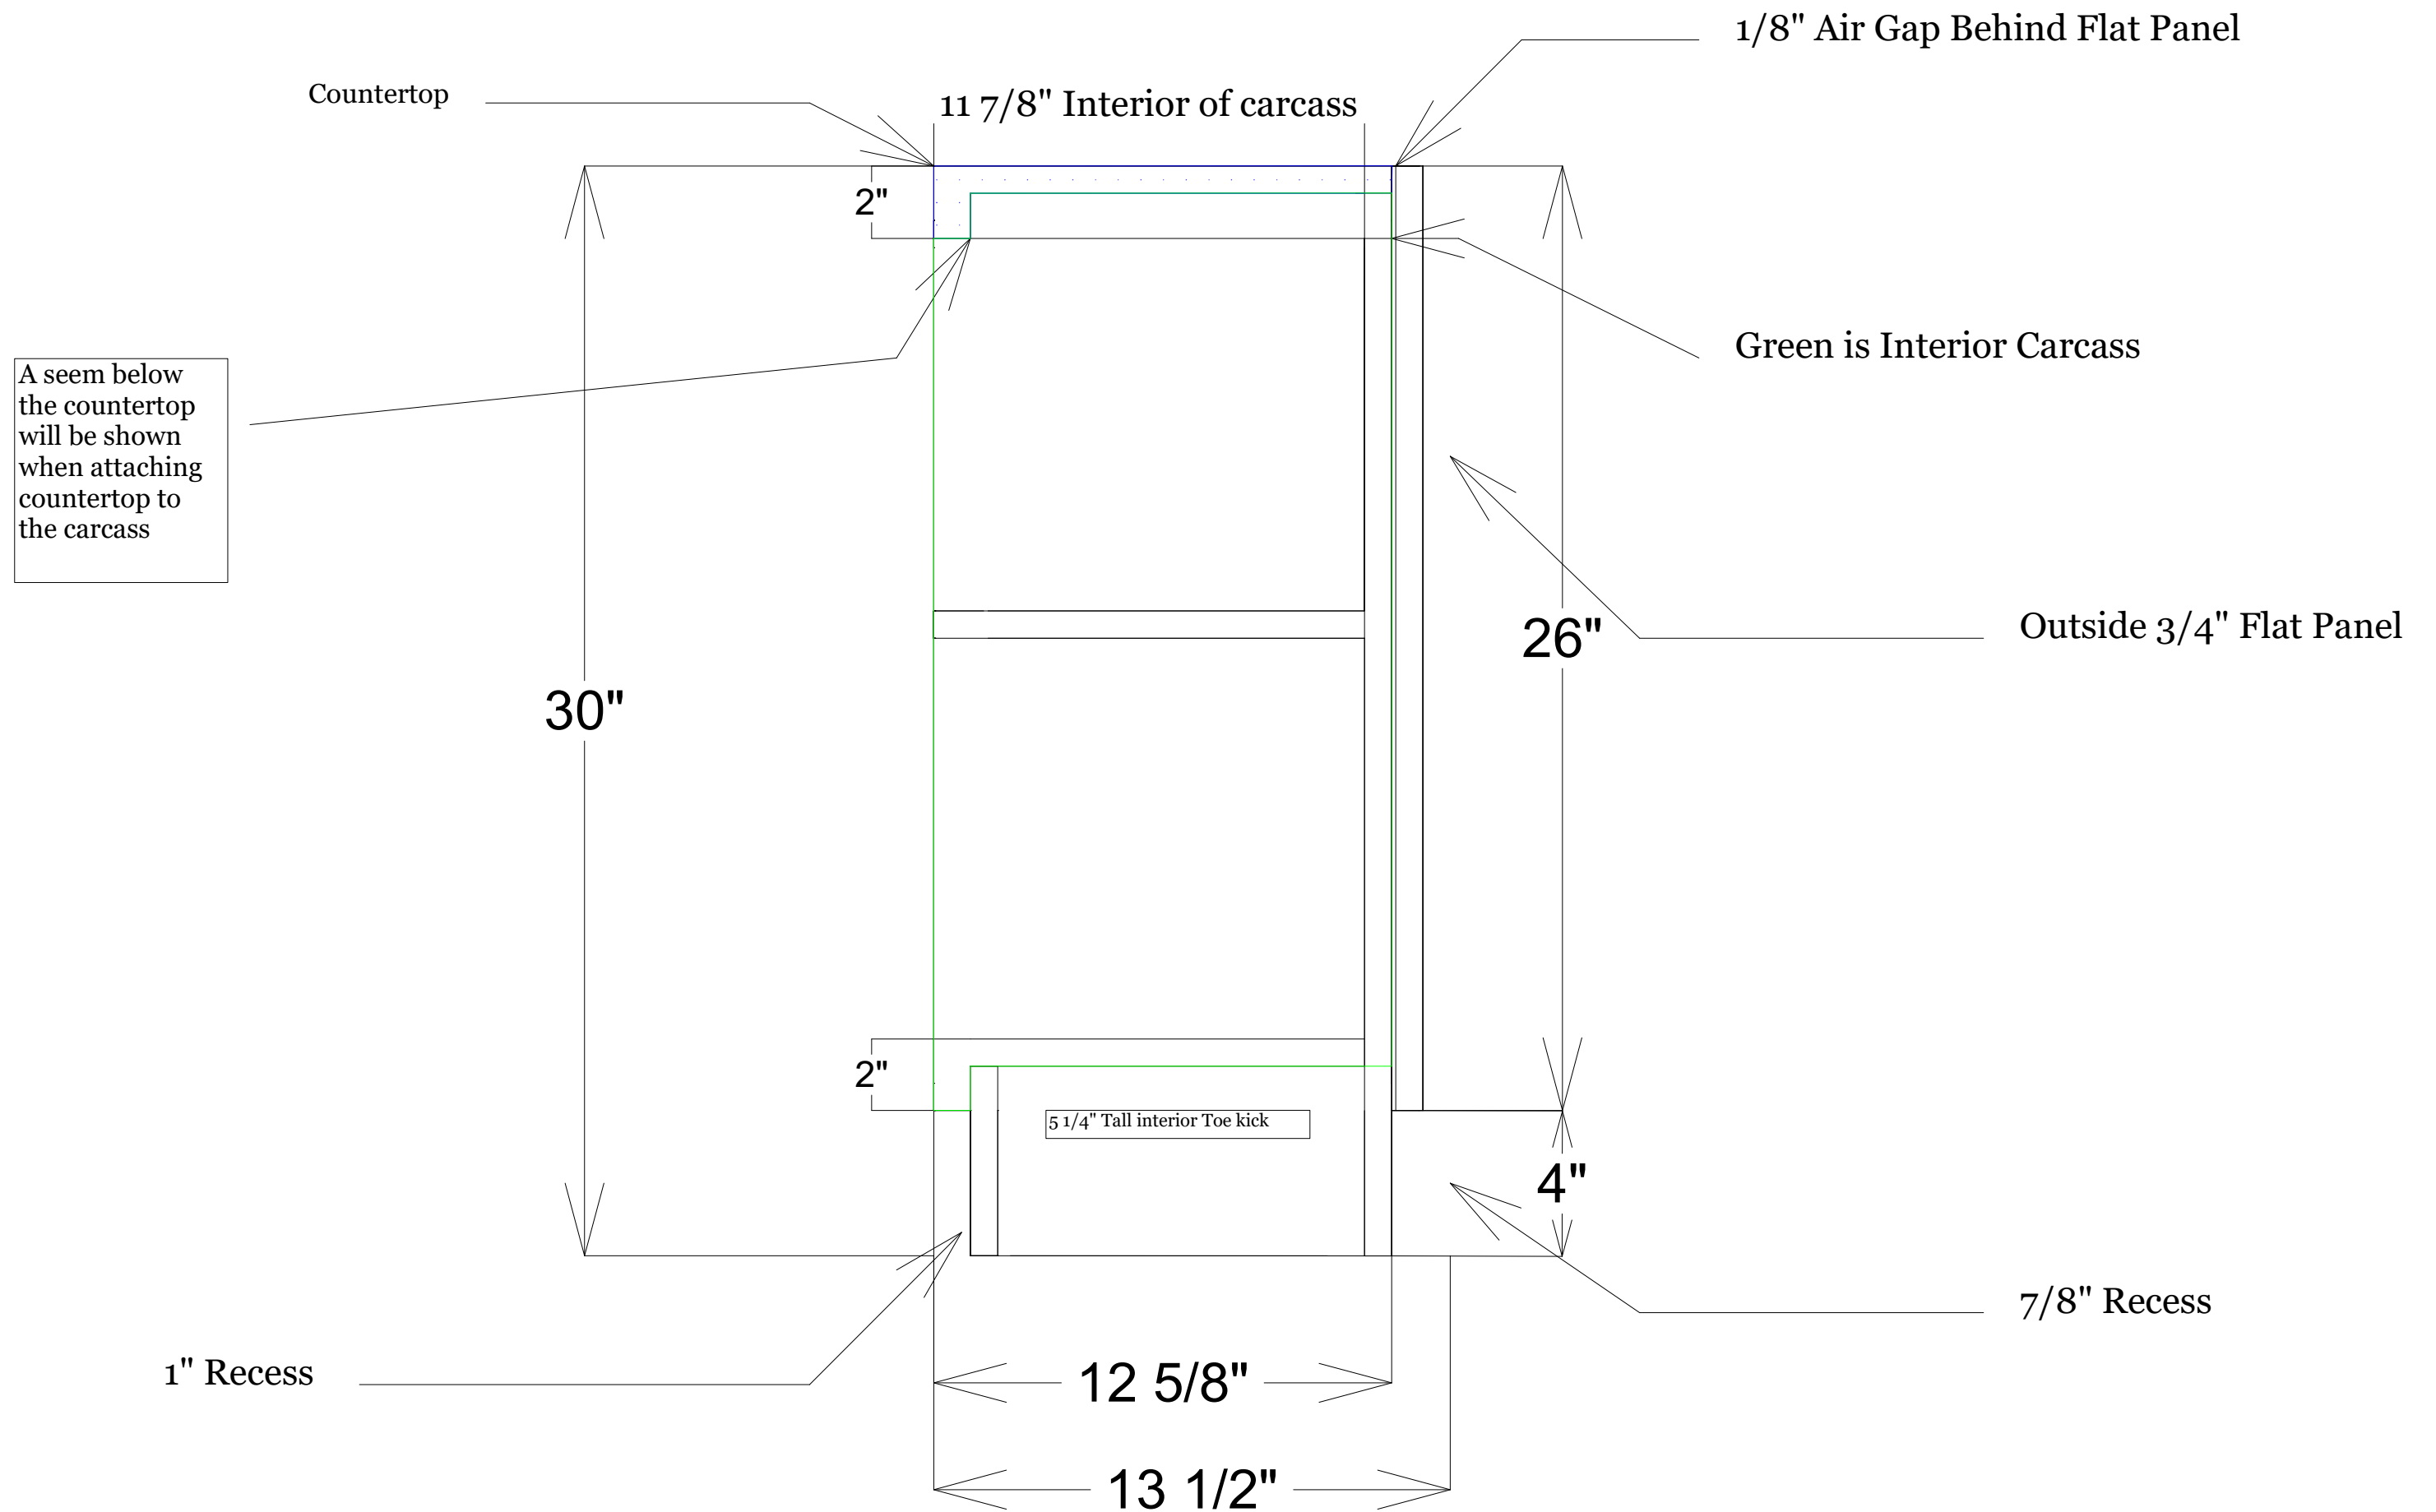


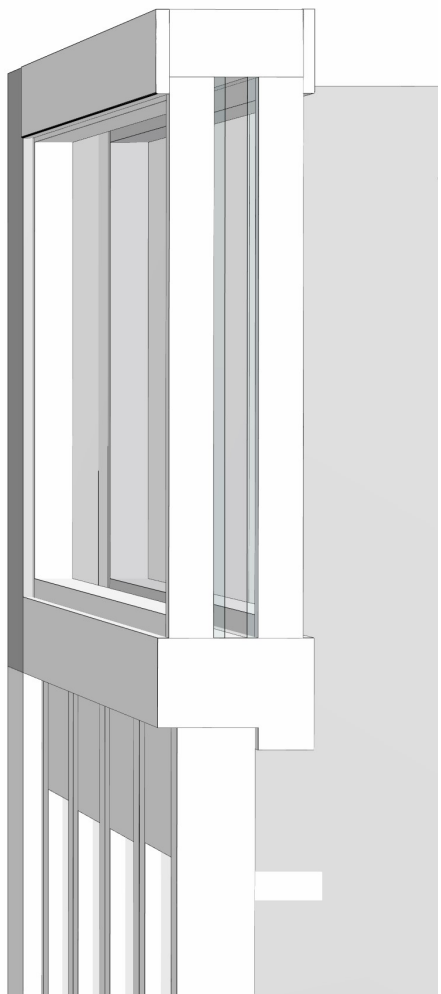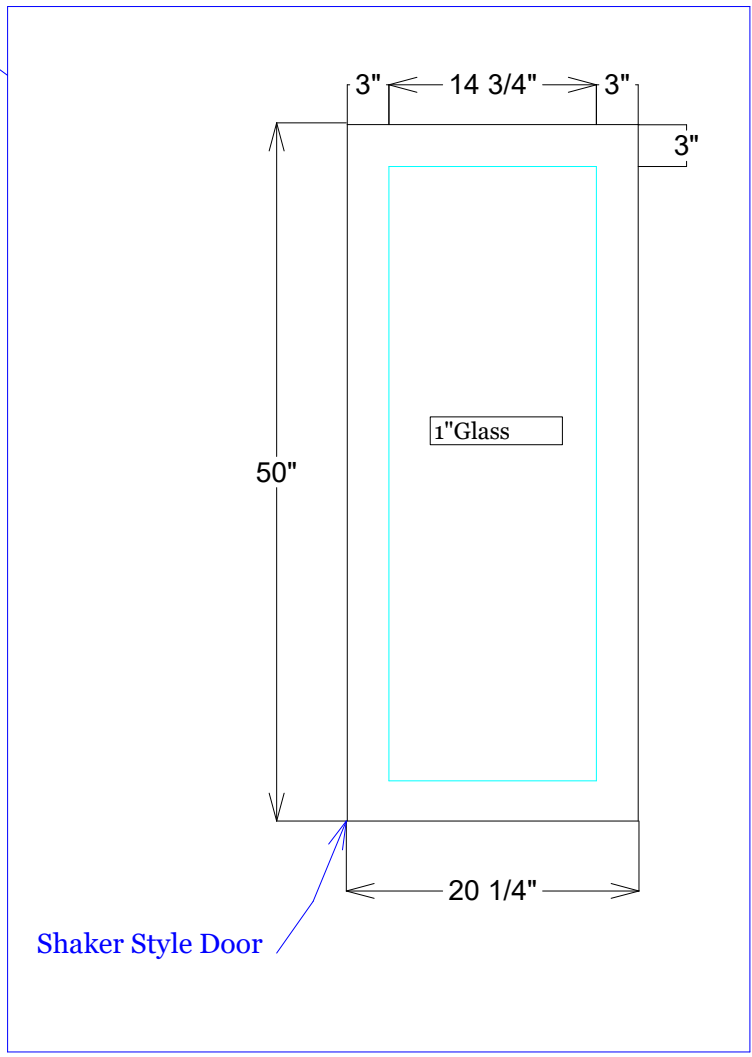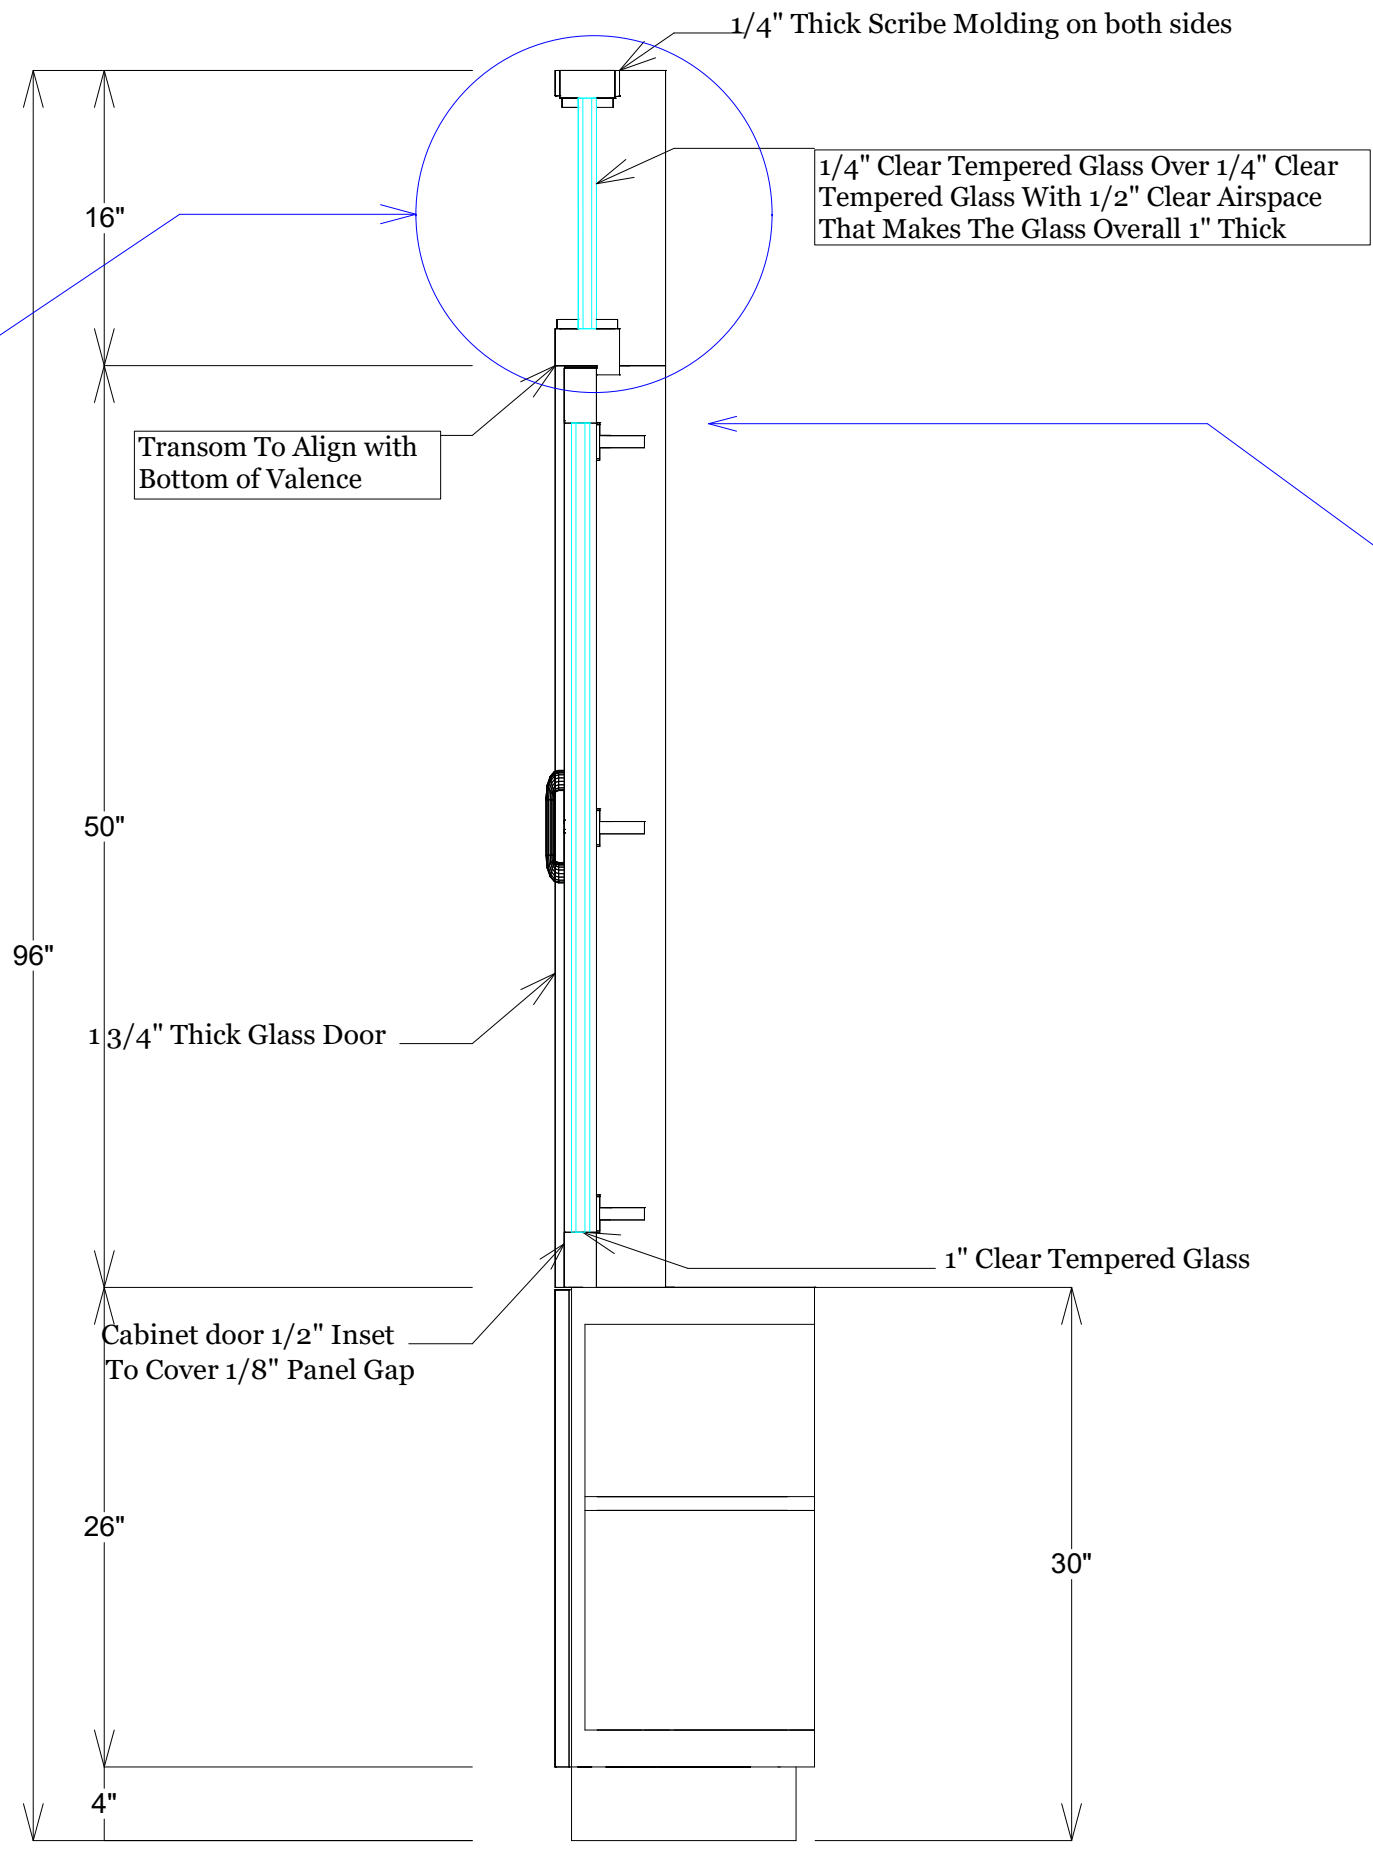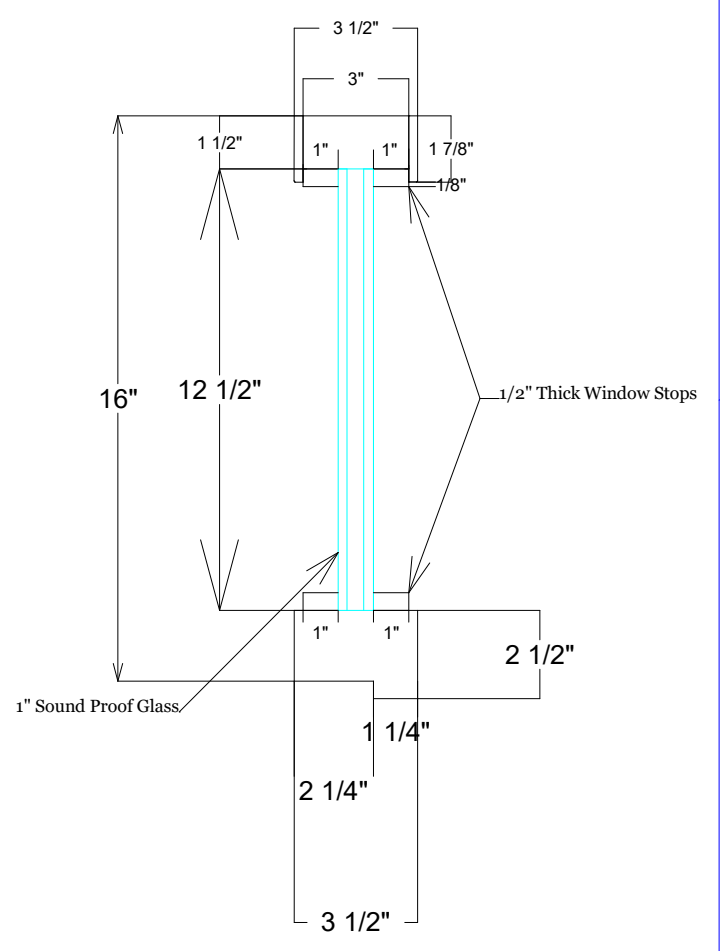





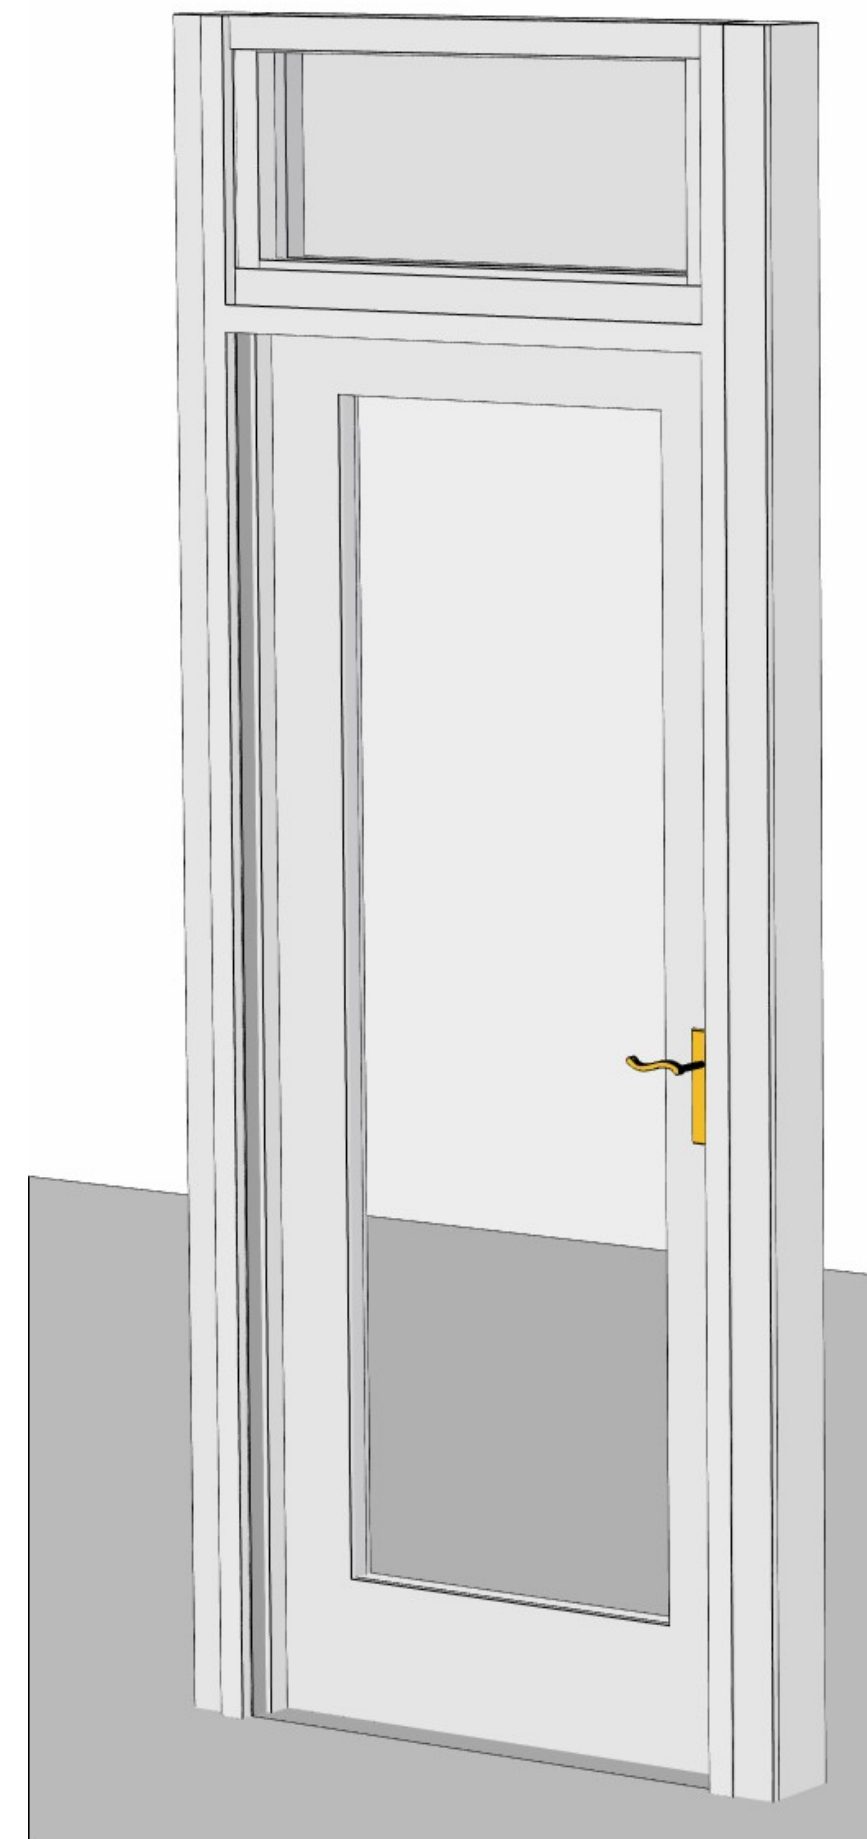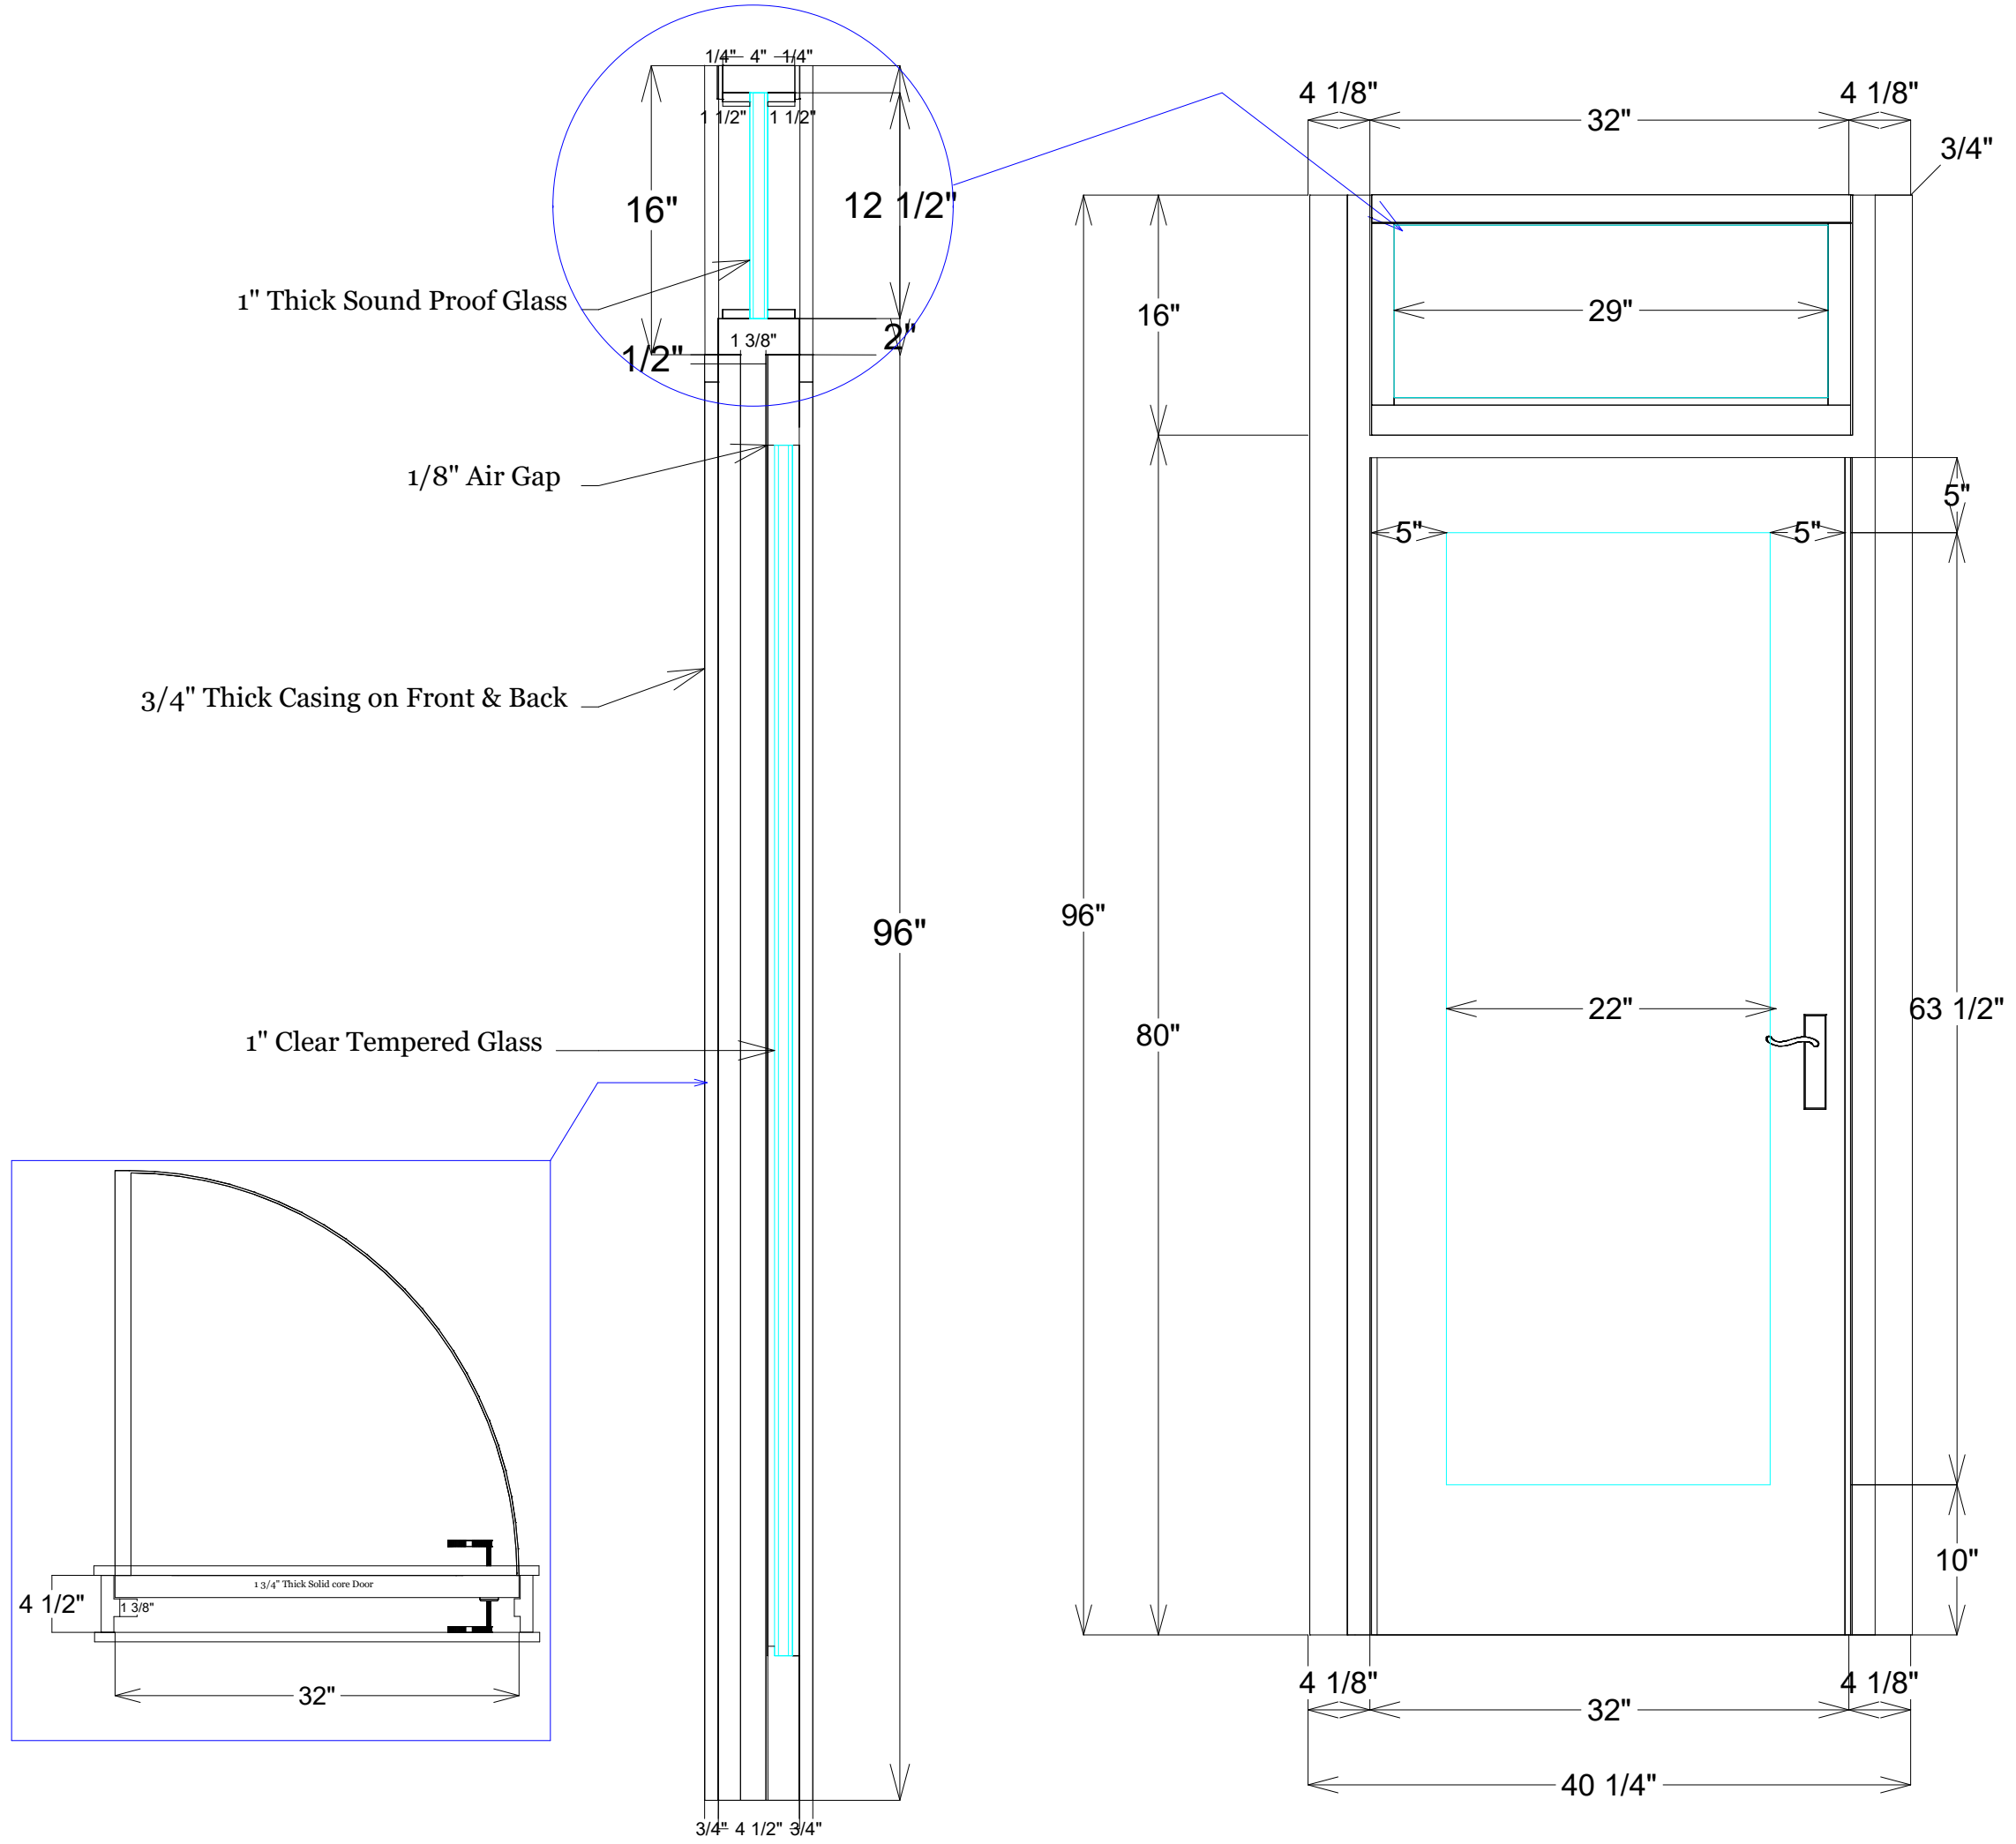

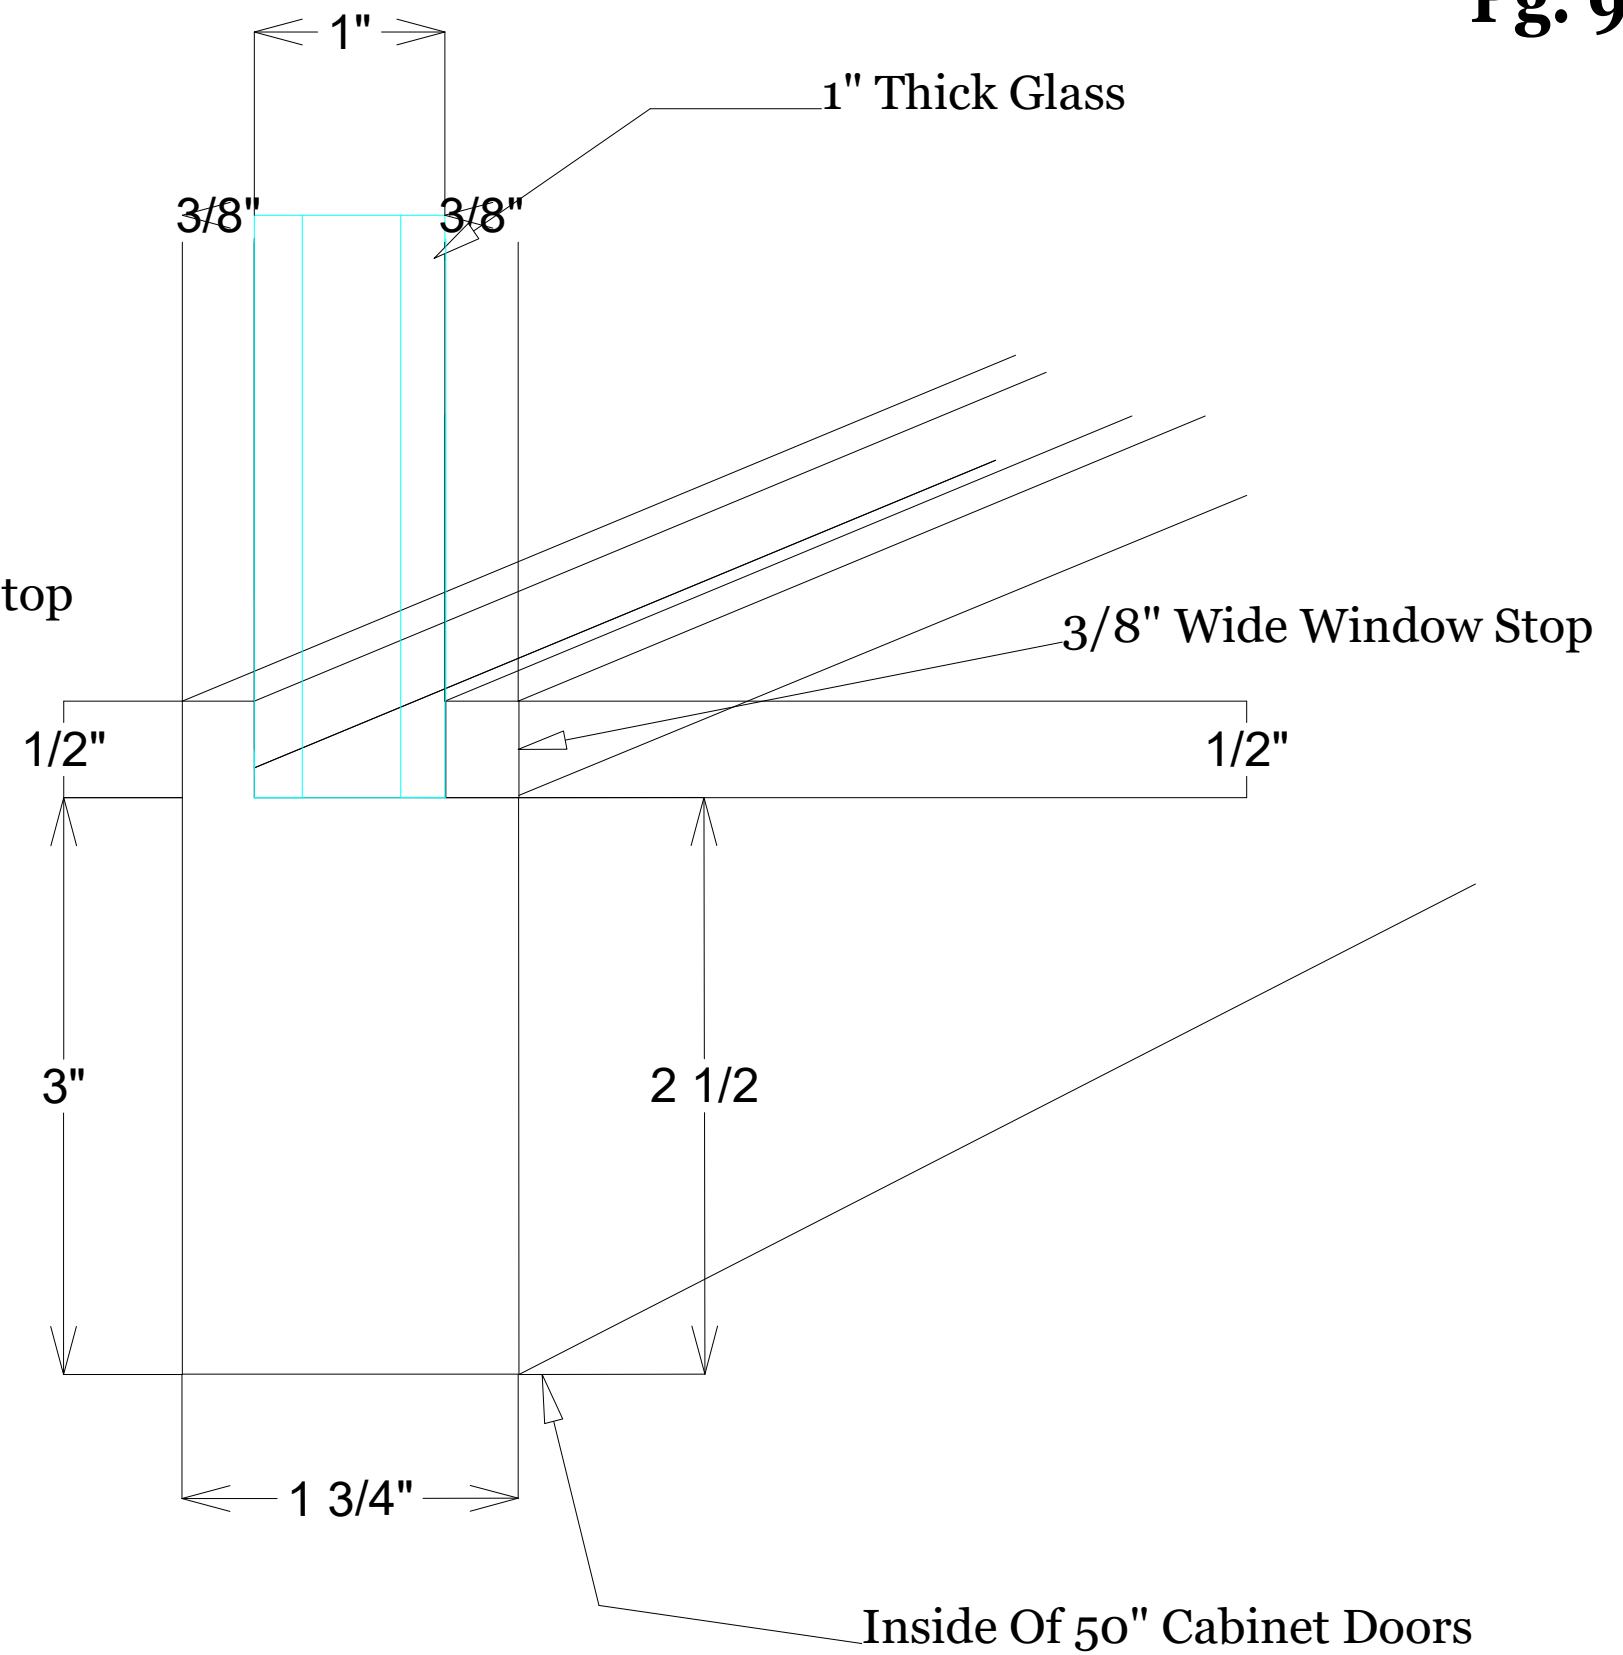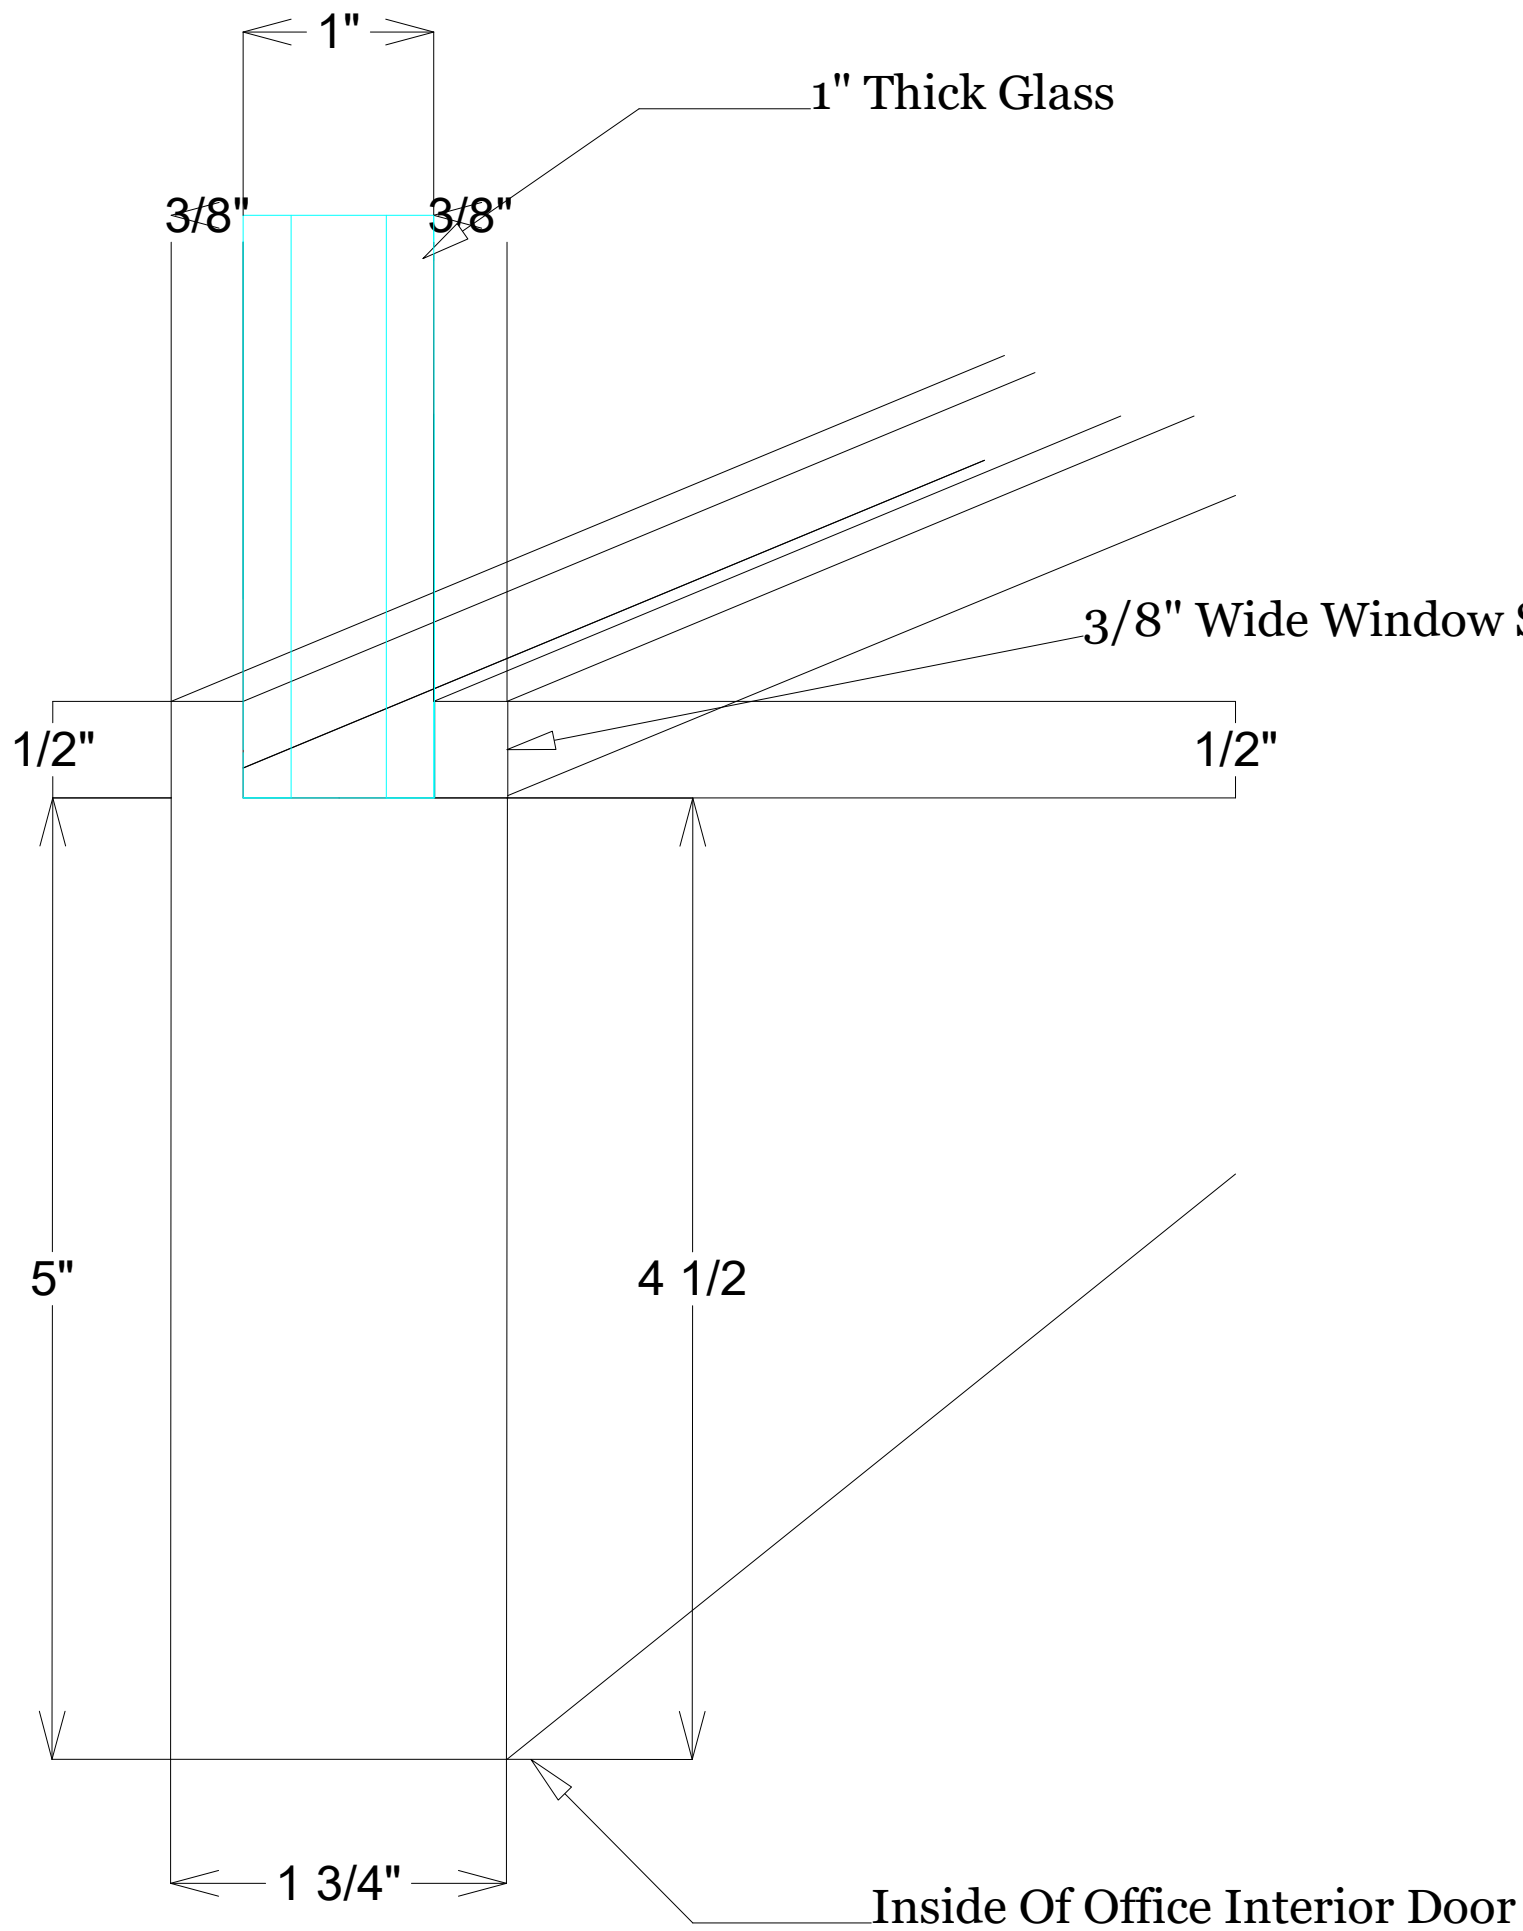

The Interior Of The Channel Will Be Painted The Same Color As The Door

