




Existing 07:00am




Proposed 07:00am

March 21st (GMT)

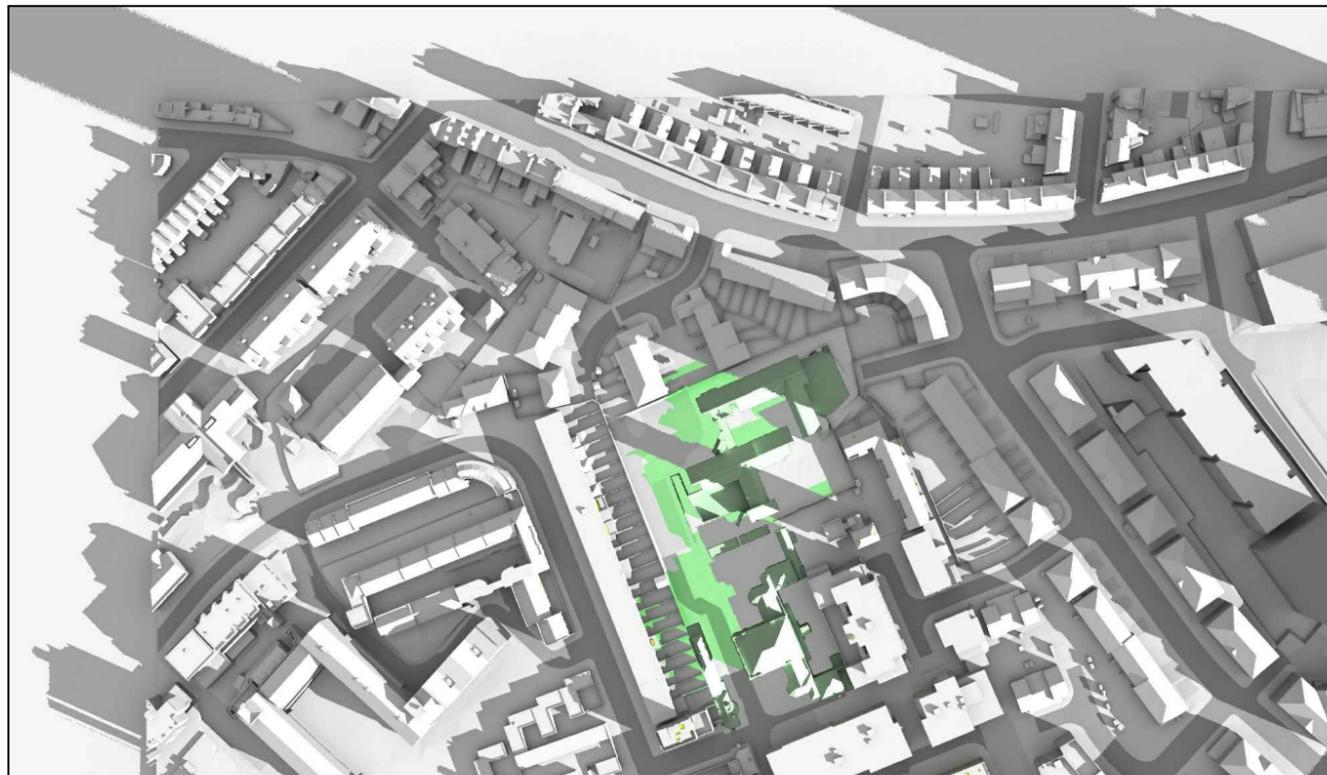

Existing 08:00am

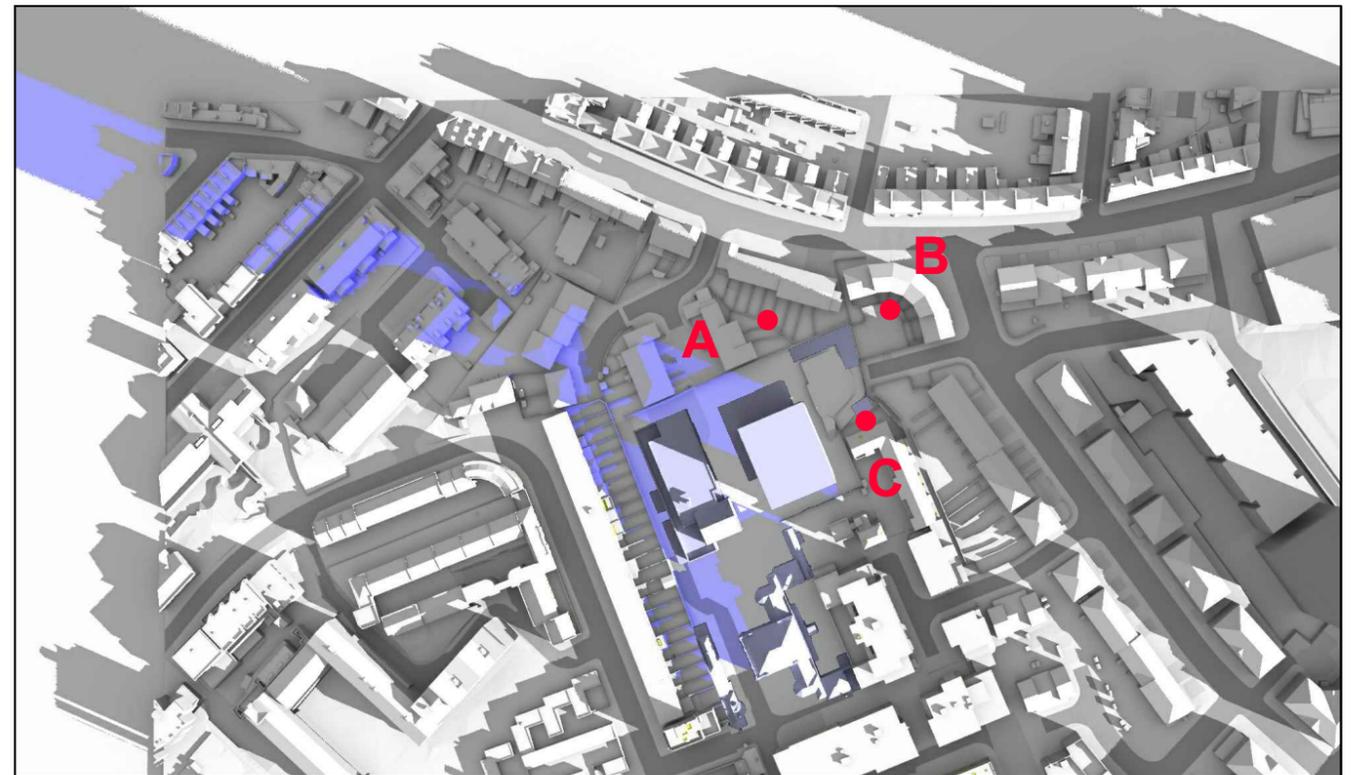

Proposed 08:00am

Sources: Point2Surveyors  
 Scan data (received 13/08/18)  
 Woodlands and Masters.rcp  
 Site Photos (received 20/08/18)  
 Rolfe Judd  
 Proposed Info (received 25/03/19)  
 190325-6057-Massing.skp  
 Proposed Info (received 08/03/19)  
 6057 - Options Appraisal - Option 01A.skp  
 Proposed Info (received 28/11/18)  
 6057-Geo Located Massing.dwg

Key:

- Grey shadows are those caused by buildings which are not on the site under development.
- Green shadows are those caused specifically by the existing buildings on the site.
- Blue shadows are those caused specifically by the proposed development.

Project: Woodlands and Masters House, London

Title: Transient Overshadowing  
 Existing vs Proposed Scheme Received 25/03/19

Scheme Confirmed: -

Date: -

Drawn By: JG/BZW

Scale: NTS

Date: NOV 19


Dwg No: P1870/MAR01/01

Rel: 18





Existing 09:00am

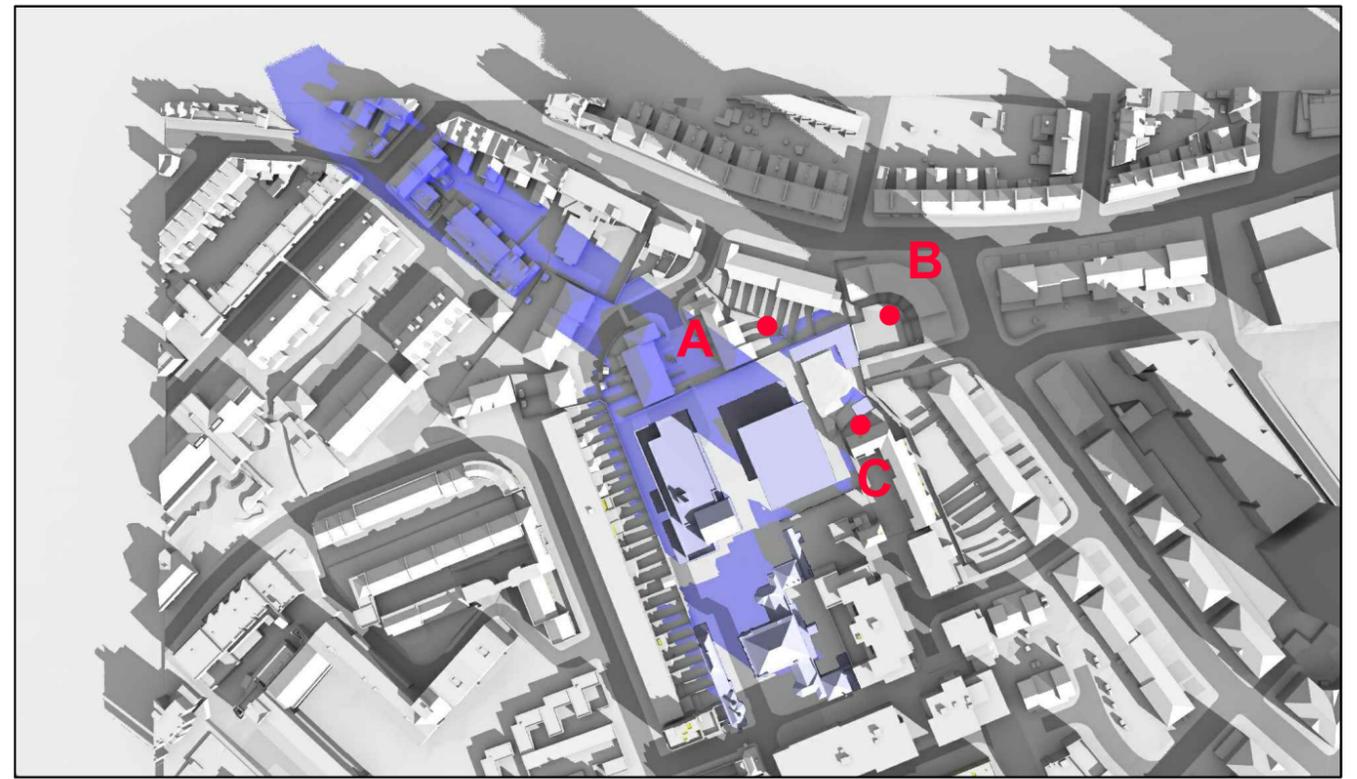

Proposed 09:00am

March 21st (GMT)



Existing 10:00am



Proposed 10:00am

Sources: Point2Surveyors  
 Scan data (received 13/08/18)  
 Woodlands and Masters.rcp  
 Site Photos (received 20/08/18)  
 Rolfe Judd  
 Proposed Info (received 25/03/19)  
 190325-6057-Massing.skp  
 Proposed Info (received 08/03/19)  
 6057 - Options Appraisal - Option 01A.skp  
 Proposed Info (received 28/11/18)  
 6057-Geo Located Massing.dwg

Key:

- Grey shadows are those caused by buildings which are not on the site under development.
- Green shadows are those caused specifically by the existing buildings on the site.
- Blue shadows are those caused specifically by the proposed development.

Project: Woodlands and Masters House, London

Title: Transient Overshadowing  
 Existing vs Proposed Scheme Received 25/03/19

Scheme Confirmed: -

Date: -

Drawn By: JG/BZW

Scale: NTS

Date: NOV 19


Dwg No: P1870/MAR01/02

Rel: 18





Existing 11:00am

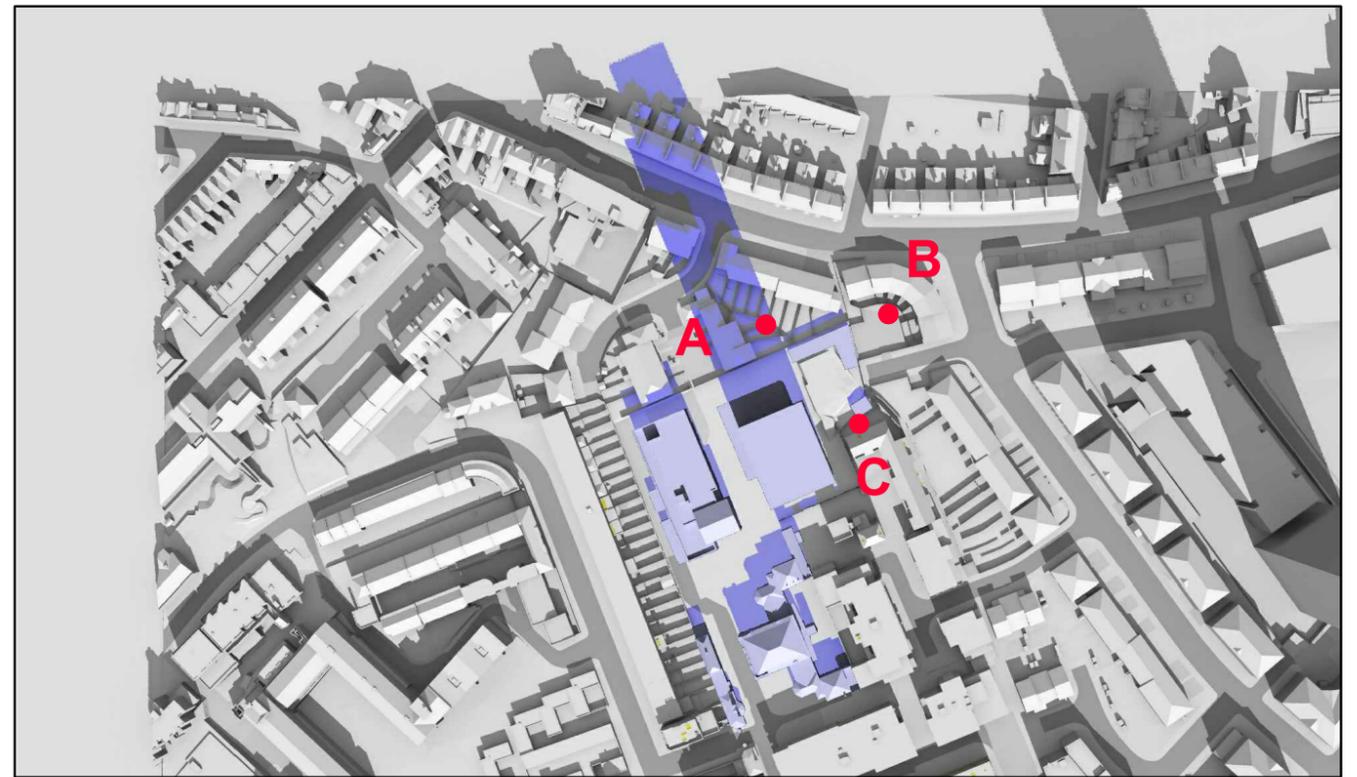

Proposed 11:00am

March 21st (GMT)



Existing 12:00pm



Proposed 12:00pm

Sources: Point2Surveyors  
Scan data (received 13/08/18)  
Woodlands and Masters.rcp

Site Photos (received 20/08/18)

Rolfe Judd  
Proposed Info (received 25/03/19)  
190325-6057-Massing.skp  
Proposed Info (received 08/03/19)  
6057 - Options Appraisal - Option 01A.skp  
Proposed Info (received 28/11/18)  
6057-Geo Located Massing.dwg

Key:

- Grey shadows are those caused by buildings which are not on the site under development.
- Green shadows are those caused specifically by the existing buildings on the site.
- Blue shadows are those caused specifically by the proposed development.

Scheme Confirmed: -

Date: -

Project: Woodlands and Masters House, London

Drawn By: JG/BZW

Scale: NTS

Date: NOV 19

Title: Transient Overshadowing  
Existing vs Proposed Scheme Received 25/03/19

Dwg No: P1870/MAR01/03

Rel: 18





Existing 01:00pm



Proposed 01:00pm

March 21st (GMT)



Existing 02:00pm



Proposed 02:00pm

Sources: Point2Surveyors  
Scan data (received 13/08/18)  
Woodlands and Masters.rcp

Site Photos (received 20/08/18)

Rolfe Judd  
Proposed Info (received 25/03/19)  
190325-6057-Massing.skp  
Proposed Info (received 08/03/19)  
6057 - Options Appraisal - Option 01A.skp  
Proposed Info (received 28/11/18)  
6057-Geo Located Massing.dwg

Key:

- Grey shadows are those caused by buildings which are not on the site under development.
- Green shadows are those caused specifically by the existing buildings on the site.
- Blue shadows are those caused specifically by the proposed development.

Project: Woodlands and Masters House, London

Title: Transient Overshadowing  
Existing vs Proposed Scheme Received 25/03/19

Scheme Confirmed:

Date:

Drawn By:  
JG/BZW


Scale:  
NTS

Date:  
NOV 19

Dwg No:  
**P1870/MAR01/04**


Rel:  
**18**



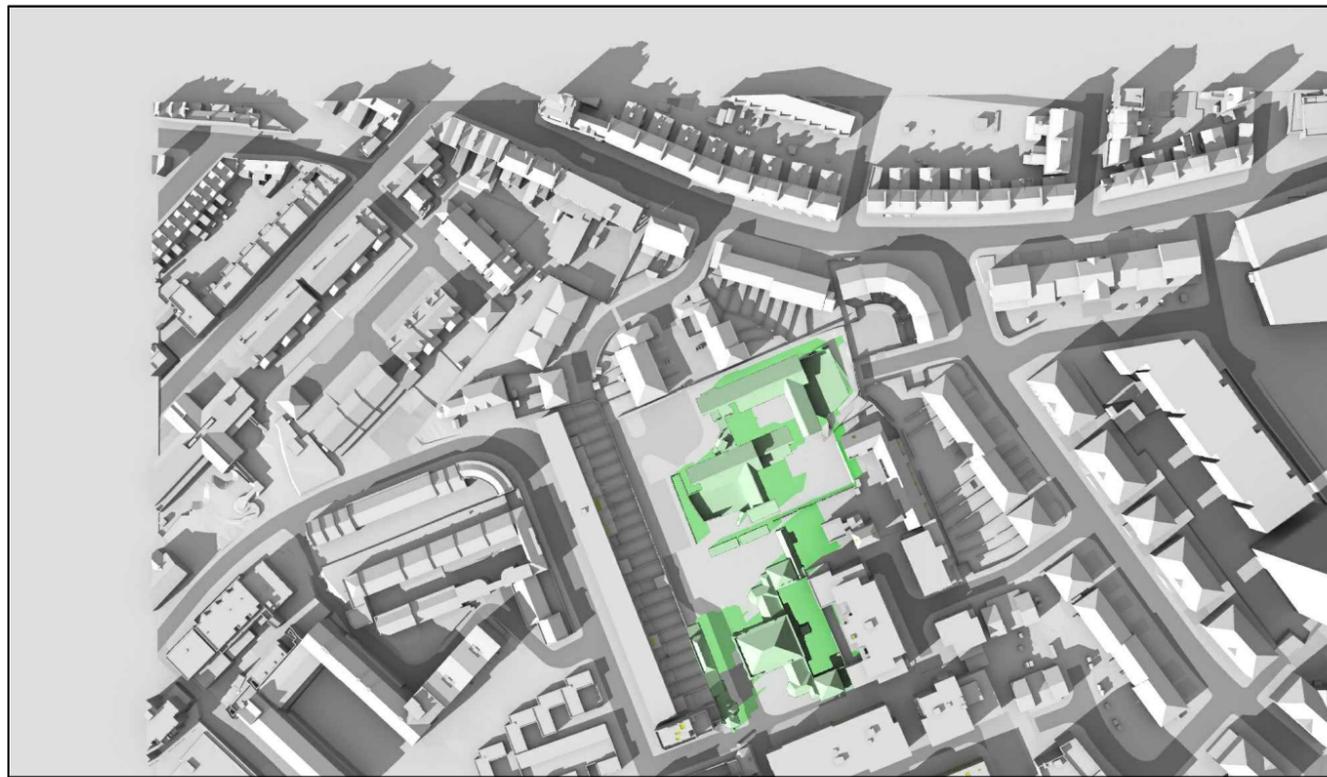


Existing 03:00pm


March 21st (GMT)

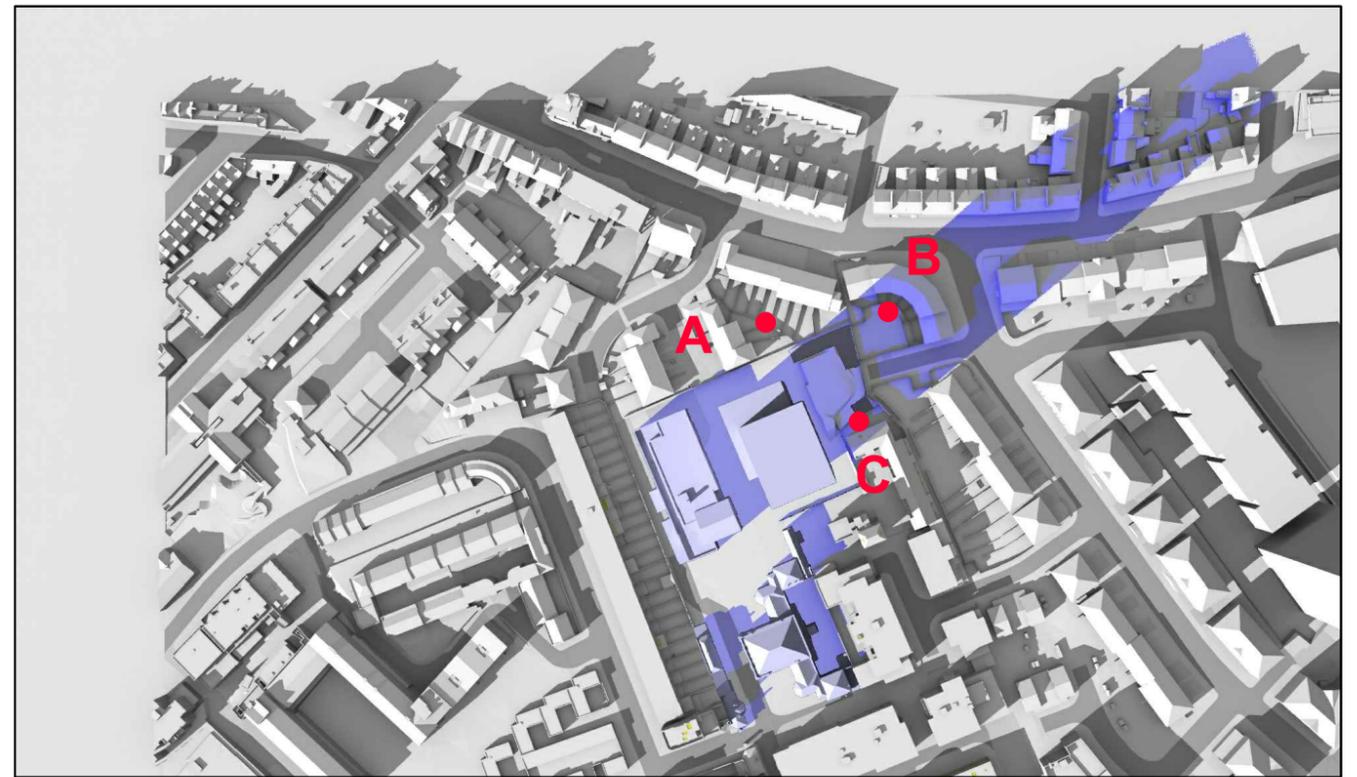

Proposed 03:00pm

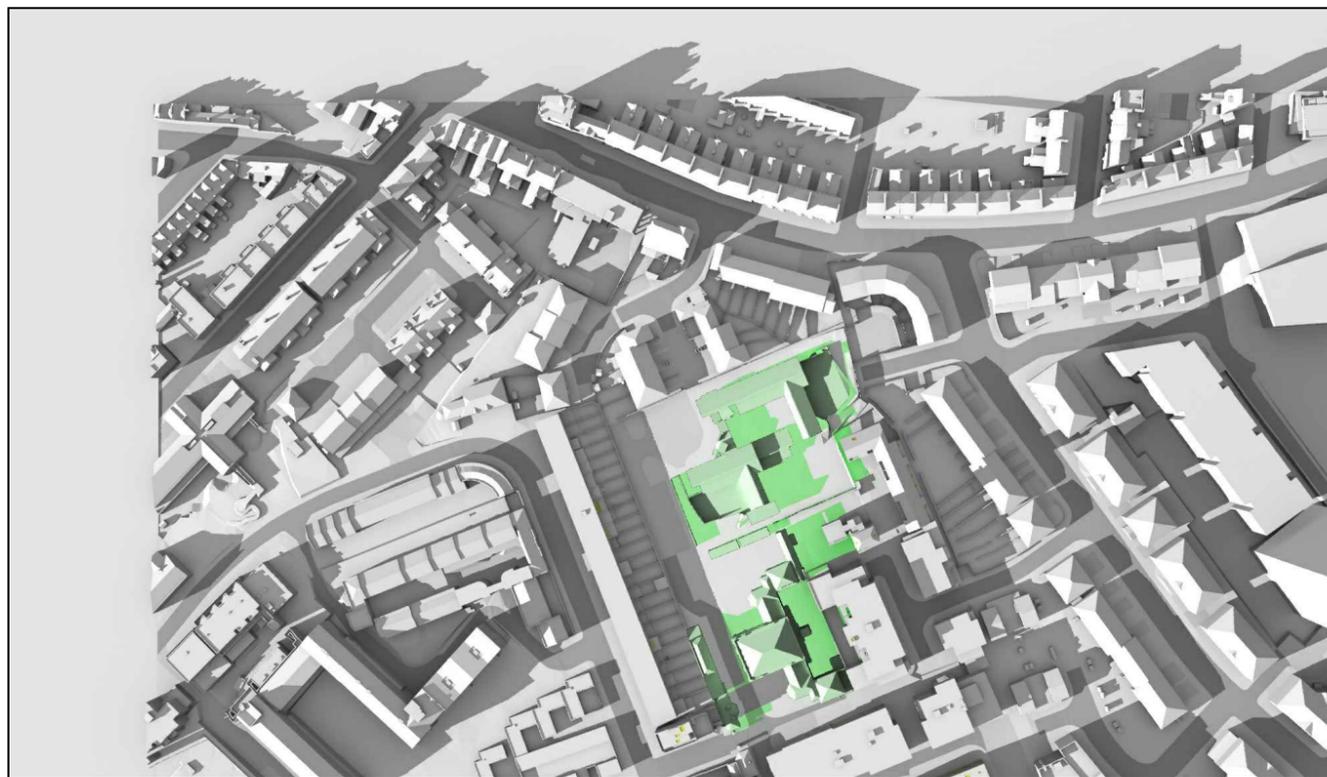

Existing 04:00pm

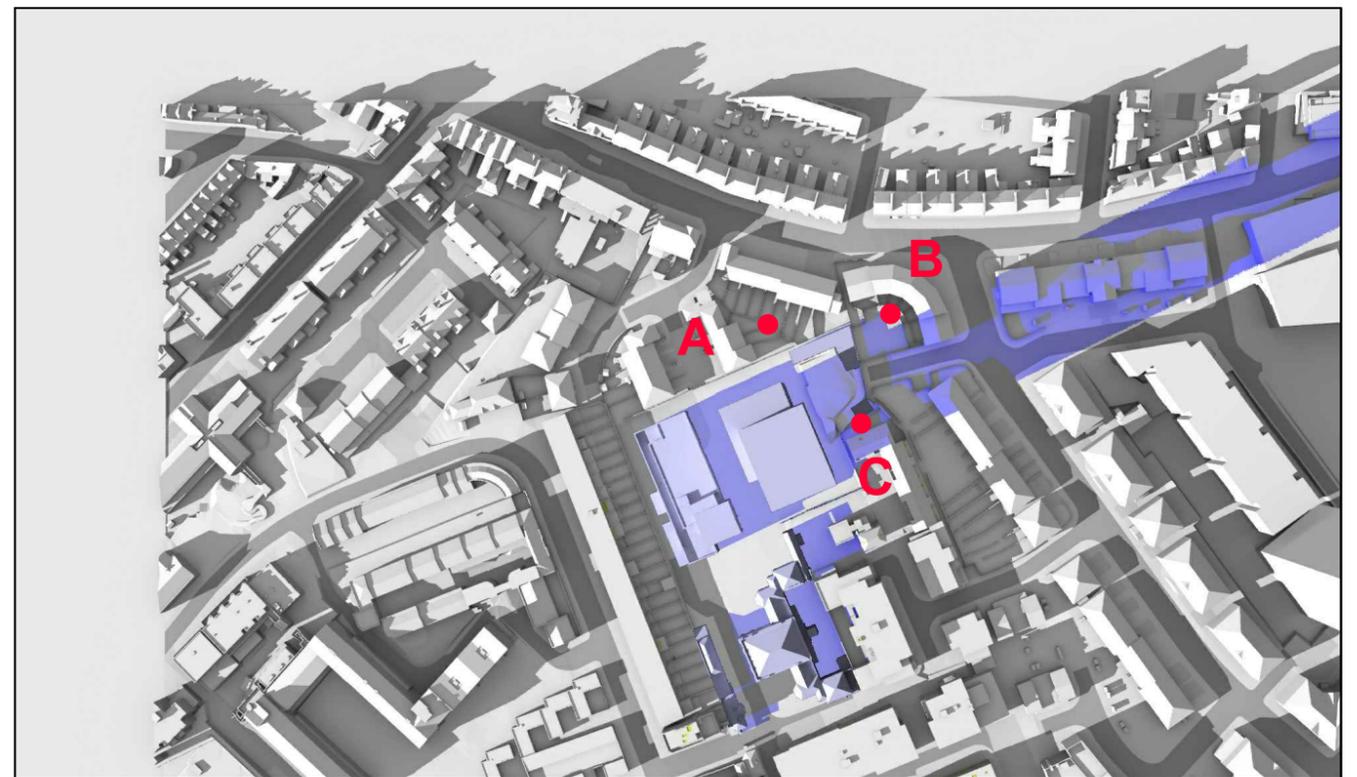

Proposed 04:00pm

Sources: Point2Surveyors  
 Scan data (received 13/08/18)  
 Woodlands and Masters.rcp  
 Site Photos (received 20/08/18)  
 Rolfe Judd  
 Proposed Info (received 25/03/19)  
 190325-6057-Massing.skp  
 Proposed Info (received 08/03/19)  
 6057 - Options Appraisal - Option 01A.skp  
 Proposed Info (received 28/11/18)  
 6057-Geo Located Massing.dwg

Key:

- Grey shadows are those caused by buildings which are not on the site under development.
- Green shadows are those caused specifically by the existing buildings on the site.
- Blue shadows are those caused specifically by the proposed development.

Project: Woodlands and Masters House, London

Title: Transient Overshadowing  
 Existing vs Proposed Scheme Received 25/03/19

Scheme Confirmed: -

Date: -

Drawn By: JG/BZW

Scale: NTS

Date: NOV 19

Dwg No: P1870/MAR01/05

Rel: 18





Existing 05:00pm

March 21st (GMT)



Proposed 05:00pm



Existing 06:00pm



Proposed 06:00pm

Sources: Point2Surveyors  
 Scan data (received 13/08/18)  
 Woodlands and Masters.rcp  
 Site Photos (received 20/08/18)  
 Rolfe Judd  
 Proposed Info (received 25/03/19)  
 190325-6057-Massing.skp  
 Proposed Info (received 08/03/19)  
 6057 - Options Appraisal - Option 01A.skp  
 Proposed Info (received 28/11/18)  
 6057-Geo Located Massing.dwg

Key:

- Grey shadows are those caused by buildings which are not on the site under development.
- Green shadows are those caused specifically by the existing buildings on the site.
- Blue shadows are those caused specifically by the proposed development.

Project: Woodlands and Masters House, London

Title: Transient Overshadowing  
 Existing vs Proposed Scheme Received 25/03/19

Scheme Confirmed: -

Date: -

Drawn By: JG/BZW

Scale: NTS

Date: NOV 19

Dwg No: P1870/MAR01/06

Rel: 18





Existing 06:00am




Proposed 06:00am

June 21st (BST)



Existing 07:00am

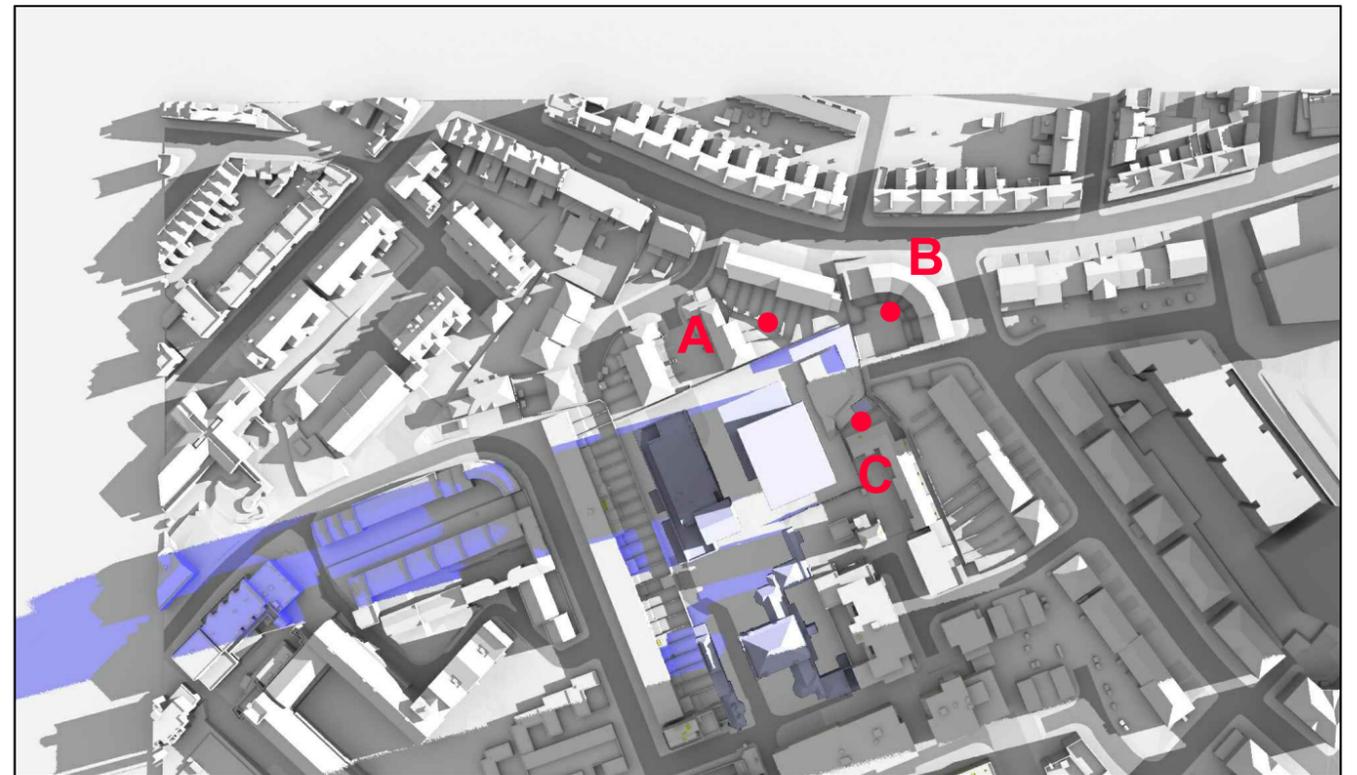

Proposed 07:00am

Sources: Point2Surveyors  
Scan data (received 13/08/18)  
Woodlands and Masters.rcp  
  
Site Photos (received 20/08/18)  
  
Rolfe Judd  
Proposed Info (received 25/03/19)  
190325-6057-Massing.skp  
Proposed Info (received 08/03/19)  
6057 - Options Appraisal - Option 01A.skp  
Proposed Info (received 28/11/18)  
6057-Geo Located Massing.dwg

Key:

- Grey shadows are those caused by buildings which are not on the site under development.
- Green shadows are those caused specifically by the existing buildings on the site.
- Blue shadows are those caused specifically by the proposed development.

Project: Woodlands and Masters House, London

Title: Transient Overshadowing  
Existing vs Proposed Scheme Received 25/03/19

Scheme Confirmed:

Date:

Drawn By:  
JG/BZW

Scale:  
NTS

Date:  
NOV 19


Dwg No:  
**P1870/JUN01/01**

Rel:  
**18**





Existing 08:00am

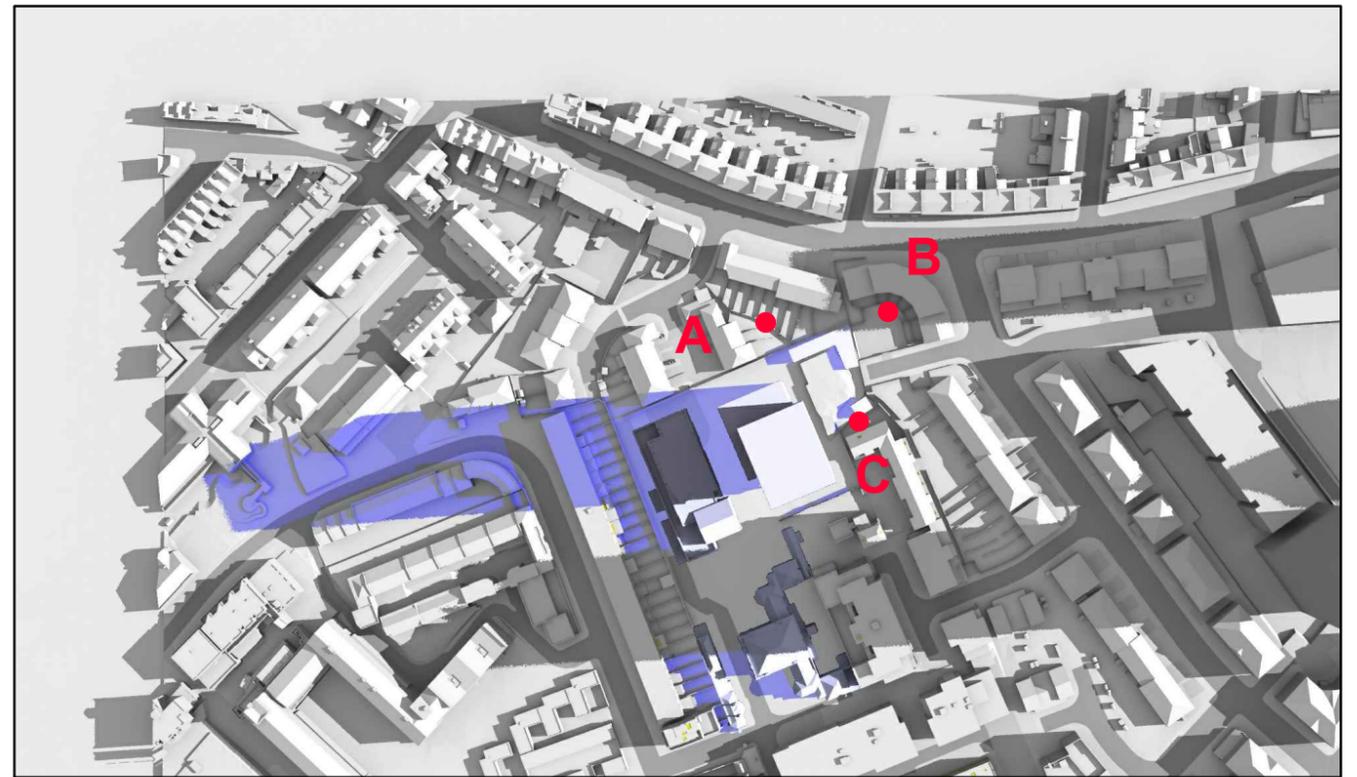

Proposed 08:00am

June 21st (BST)



Existing 09:00am



Proposed 09:00am

Sources: Point2Surveyors  
 Scan data (received 13/08/18)  
 Woodlands and Masters.rcp  
 Site Photos (received 20/08/18)  
 Rolfe Judd  
 Proposed Info (received 25/03/19)  
 190325-6057-Massing.skp  
 Proposed Info (received 08/03/19)  
 6057 - Options Appraisal - Option 01A.skp  
 Proposed Info (received 28/11/18)  
 6057-Geo Located Massing.dwg

Key:

- Grey shadows are those caused by buildings which are not on the site under development.
- Green shadows are those caused specifically by the existing buildings on the site.
- Blue shadows are those caused specifically by the proposed development.

Project: Woodlands and Masters House, London

Title: Transient Overshadowing  
 Existing vs Proposed Scheme Received 25/03/19

Scheme Confirmed:

Date:

Drawn By:  
 JG/BZW


Scale:  
 NTS

Date:  
 NOV 19


Dwg No:  
**P1870/JUN01/02**

Rel:  
**18**



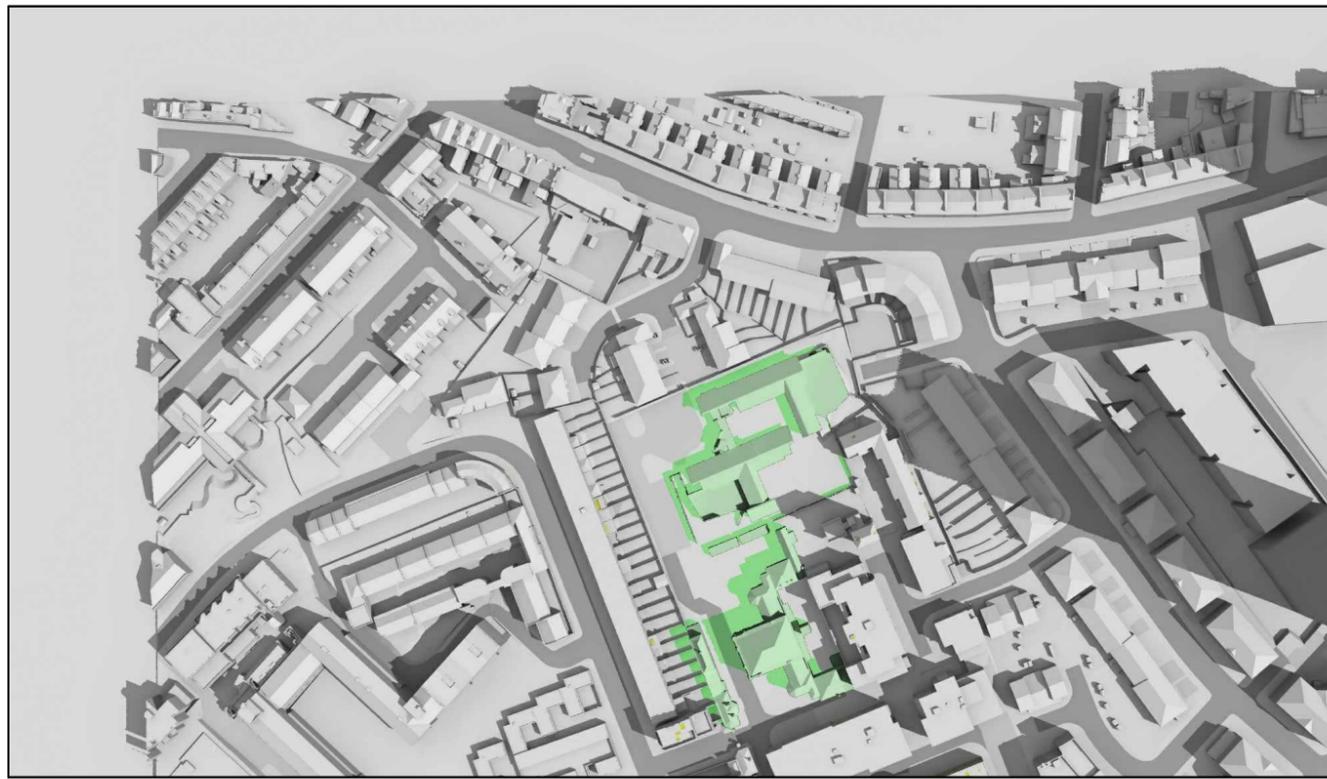

Existing 10:00am

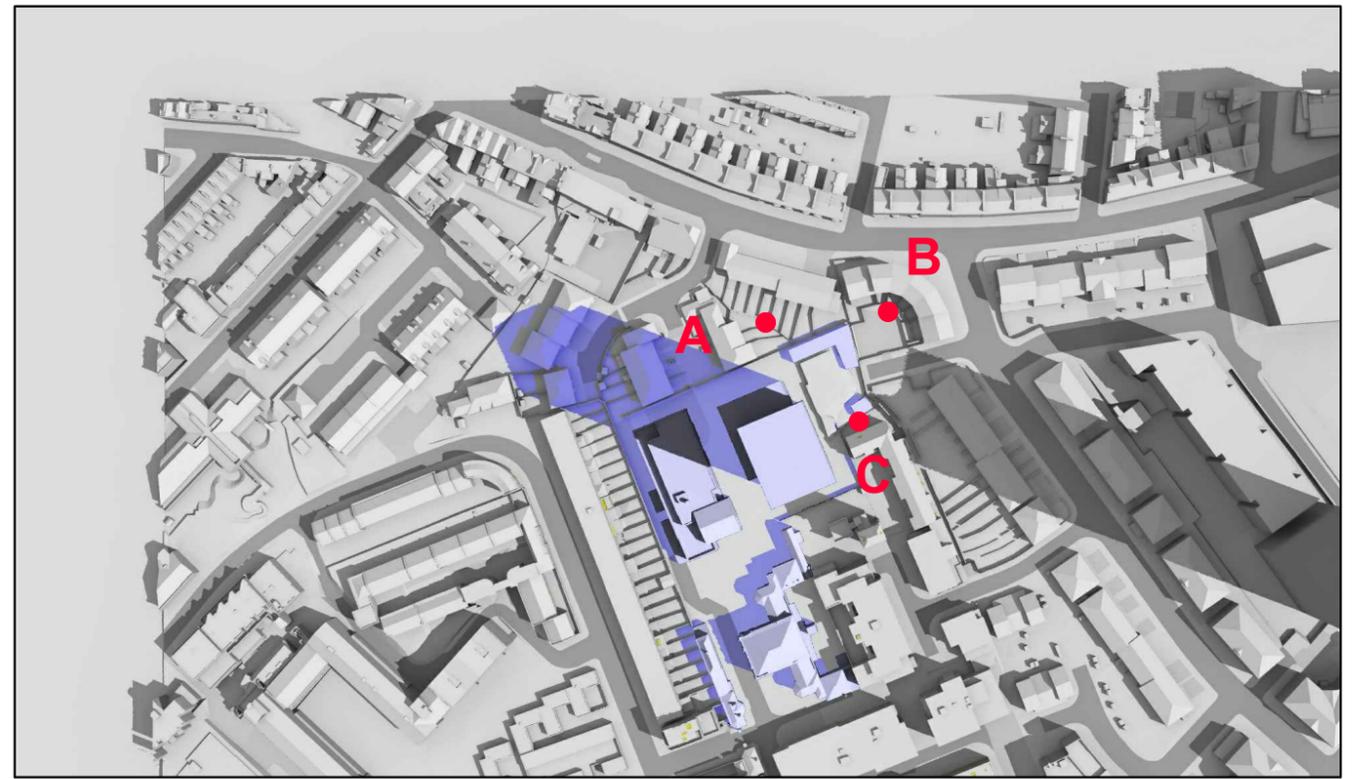

Proposed 10:00am

June 21st (BST)



Existing 11:00am



Proposed 11:00am

Sources: Point2Surveyors  
Scan data (received 13/08/18)  
Woodlands and Masters.rcp  
  
Site Photos (received 20/08/18)  
  
Rolfe Judd  
Proposed Info (received 25/03/19)  
190325-6057-Massing.skp  
Proposed Info (received 08/03/19)  
6057 - Options Appraisal - Option 01A.skp  
Proposed Info (received 28/11/18)  
6057-Geo Located Massing.dwg

Key:

- Grey shadows are those caused by buildings which are not on the site under development.
- Green shadows are those caused specifically by the existing buildings on the site.
- Blue shadows are those caused specifically by the proposed development.

Project: Woodlands and Masters House, London

Title: Transient Overshadowing  
Existing vs Proposed Scheme Received 25/03/19

Scheme Confirmed:

Date:

Drawn By:  
JG/BZW

Scale:  
NTS

Date:  
NOV 19

Dwg No:  
**P1870/JUN01/03**

Rel:  
**18**





Existing 12:00pm



Proposed 12:00pm

June 21st (BST)



Existing 01:00pm



Proposed 01:00pm

Sources: Point2Surveyors  
 Scan data (received 13/08/18)  
 Woodlands and Masters.rcp  
 Site Photos (received 20/08/18)  
 Rolfe Judd  
 Proposed Info (received 25/03/19)  
 190325-6057-Massing.skp  
 Proposed Info (received 08/03/19)  
 6057 - Options Appraisal - Option 01A.skp  
 Proposed Info (received 28/11/18)  
 6057-Geo Located Massing.dwg

Key:

- Grey shadows are those caused by buildings which are not on the site under development.
- Green shadows are those caused specifically by the existing buildings on the site.
- Blue shadows are those caused specifically by the proposed development.

Project: Woodlands and Masters House, London

Title: Transient Overshadowing  
 Existing vs Proposed Scheme Received 25/03/19

Scheme Confirmed: -

Date: -

Drawn By: JG/BZW

Scale: NTS

Date: NOV 19

Dwg No: P1870/JUN01/04

Rel: 18





Existing 02:00pm



Proposed 02:00pm

June 21st (BST)



Existing 03:00pm



Proposed 03:00pm

Sources: Point2Surveyors  
 Scan data (received 13/08/18)  
 Woodlands and Masters.rcp  
 Site Photos (received 20/08/18)  
 Rolfe Judd  
 Proposed Info (received 25/03/19)  
 190325-6057-Massing.skp  
 Proposed Info (received 08/03/19)  
 6057 - Options Appraisal - Option 01A.skp  
 Proposed Info (received 28/11/18)  
 6057-Geo Located Massing.dwg

Key:

- Grey shadows are those caused by buildings which are not on the site under development.
- Green shadows are those caused specifically by the existing buildings on the site.
- Blue shadows are those caused specifically by the proposed development.

Project: Woodlands and Masters House, London

Title: Transient Overshadowing  
 Existing vs Proposed Scheme Received 25/03/19

Scheme Confirmed: -

Date: -

Drawn By: JG/BZW

Scale: NTS

Date: NOV 19


Dwg No: P1870/JUN01/05

Rel: 18





Existing 04:00pm

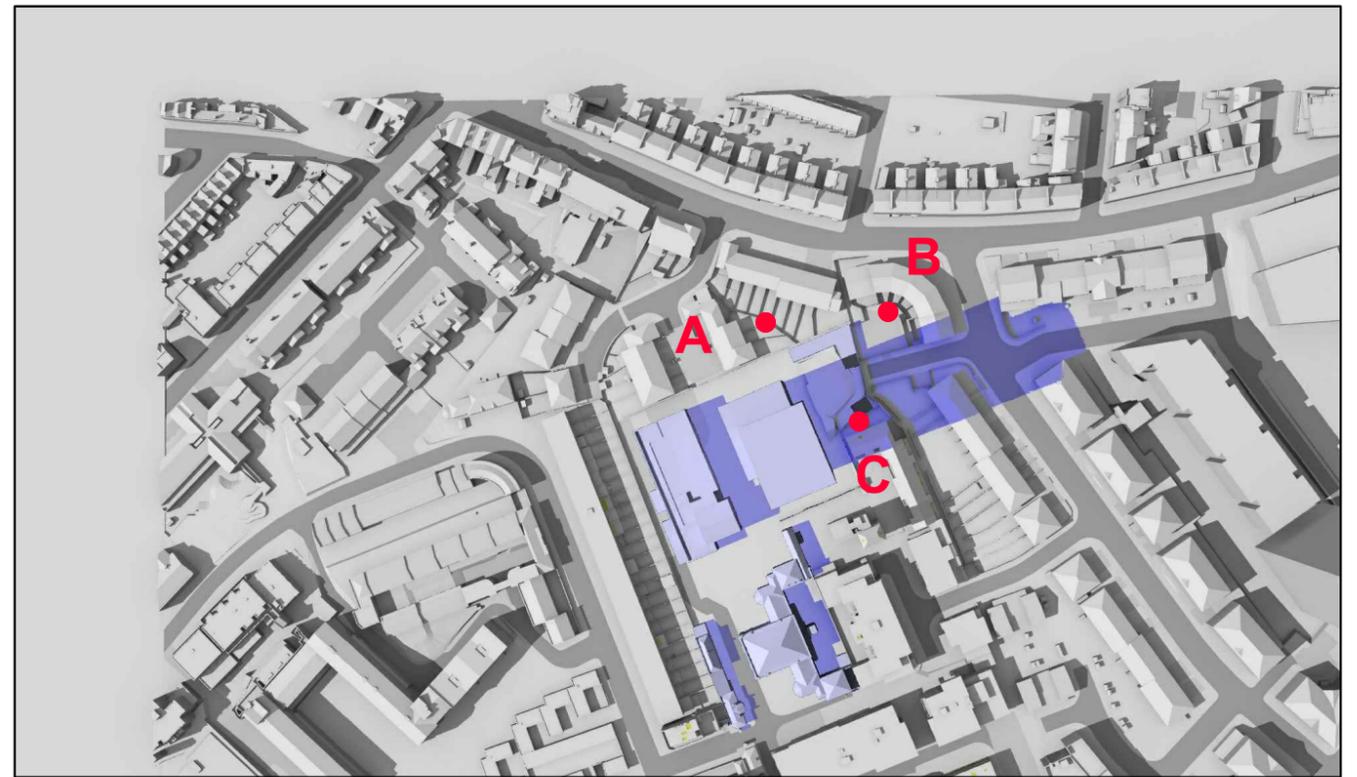

Proposed 04:00pm

June 21st (BST)



Existing 05:00pm



Proposed 05:00pm

Sources: Point2Surveyors  
 Scan data (received 13/08/18)  
 Woodlands and Masters.rcp  
 Site Photos (received 20/08/18)  
 Rolfe Judd  
 Proposed Info (received 25/03/19)  
 190325-6057-Massing.skp  
 Proposed Info (received 08/03/19)  
 6057 - Options Appraisal - Option 01A.skp  
 Proposed Info (received 28/11/18)  
 6057-Geo Located Massing.dwg

Key:

- Grey shadows are those caused by buildings which are not on the site under development.
- Green shadows are those caused specifically by the existing buildings on the site.
- Blue shadows are those caused specifically by the proposed development.

Project: Woodlands and Masters House, London

Title: Transient Overshadowing  
 Existing vs Proposed Scheme Received 25/03/19

Scheme Confirmed:

Date:

Drawn By:  
 JG/BZW

Scale:  
 NTS

Date:  
 NOV 19

Dwg No:  
**P1870/JUN01/06**

Rel:  
**18**





Existing 06:00pm



Proposed 06:00pm

June 21st (BST)



Existing 07:00pm



Proposed 07:00pm

Sources: Point2Surveyors  
 Scan data (received 13/08/18)  
 Woodlands and Masters.rcp  
 Site Photos (received 20/08/18)  
 Rolfe Judd  
 Proposed Info (received 25/03/19)  
 190325-6057-Massing.skp  
 Proposed Info (received 08/03/19)  
 6057 - Options Appraisal - Option 01A.skp  
 Proposed Info (received 28/11/18)  
 6057-Geo Located Massing.dwg

Key:

- Grey shadows are those caused by buildings which are not on the site under development.
- Green shadows are those caused specifically by the existing buildings on the site.
- Blue shadows are those caused specifically by the proposed development.

Project: Woodlands and Masters House, London

Title: Transient Overshadowing  
 Existing vs Proposed Scheme Received 25/03/19

Scheme Confirmed:

Date:

Drawn By:  
 JG/BZW

Scale:  
 NTS

Date:  
 NOV 19


Dwg No:  
**P1870/JUN01/07**

Rel:  
**18**





Existing 08:00pm

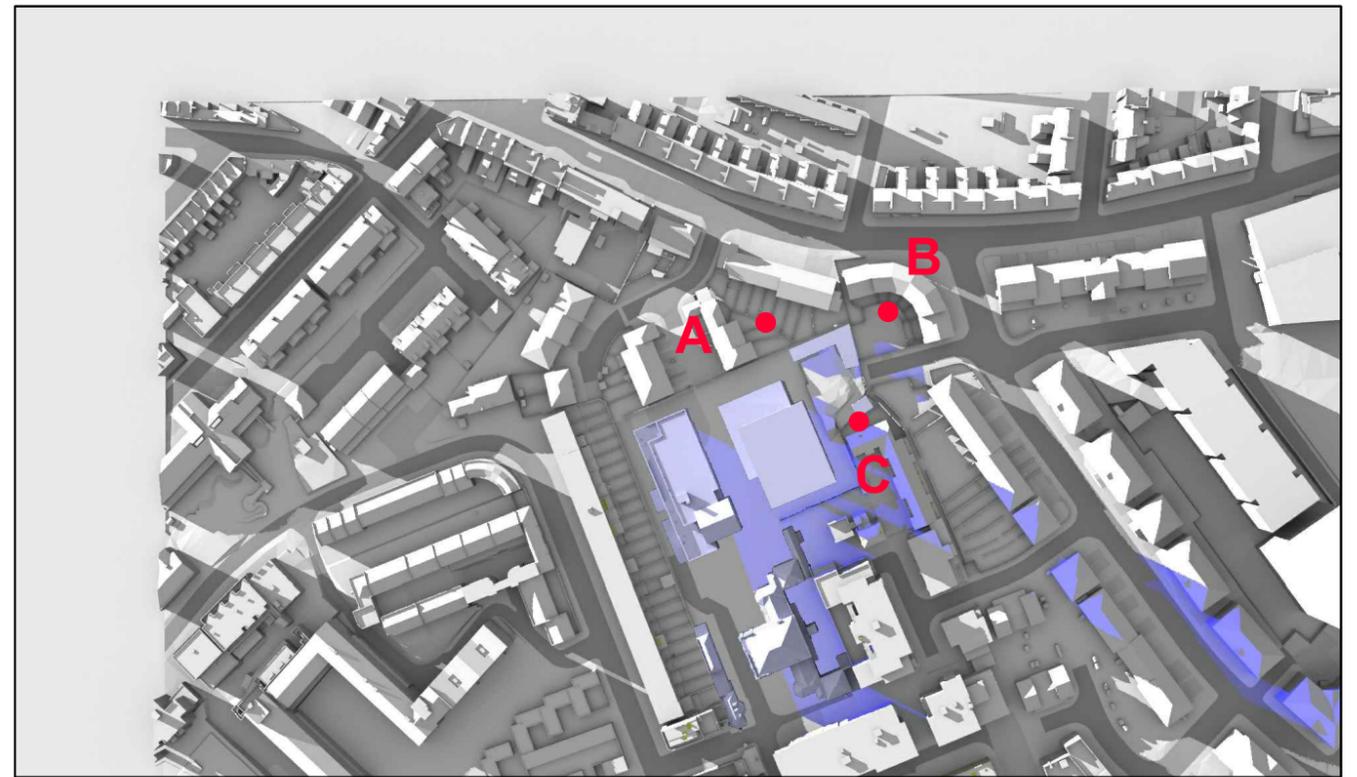

Proposed 08:00pm

June 21st (BST)



Existing 09:00pm



Proposed 09:00pm

Sources: Point2Surveyors  
 Scan data (received 13/08/18)  
 Woodlands and Masters.rcp  
 Site Photos (received 20/08/18)  
 Rolfe Judd  
 Proposed Info (received 25/03/19)  
 190325-6057-Massing.skp  
 Proposed Info (received 08/03/19)  
 6057 - Options Appraisal - Option 01A.skp  
 Proposed Info (received 28/11/18)  
 6057-Geo Located Massing.dwg

Key:

- Grey shadows are those caused by buildings which are not on the site under development.
- Green shadows are those caused specifically by the existing buildings on the site.
- Blue shadows are those caused specifically by the proposed development.

Project: Woodlands and Masters House, London

Title: Transient Overshadowing  
 Existing vs Proposed Scheme Received 25/03/19

Scheme Confirmed: -

Date: -

Drawn By: JG/BZW

Scale: NTS

Date: NOV 19

Dwg No: P1870/JUN01/08

Rel: 18

