


ST MARTINS EPISCOPAL SCHOOL
3110 ASHFORD DUNWOODY ROAD
ATLANTA GA

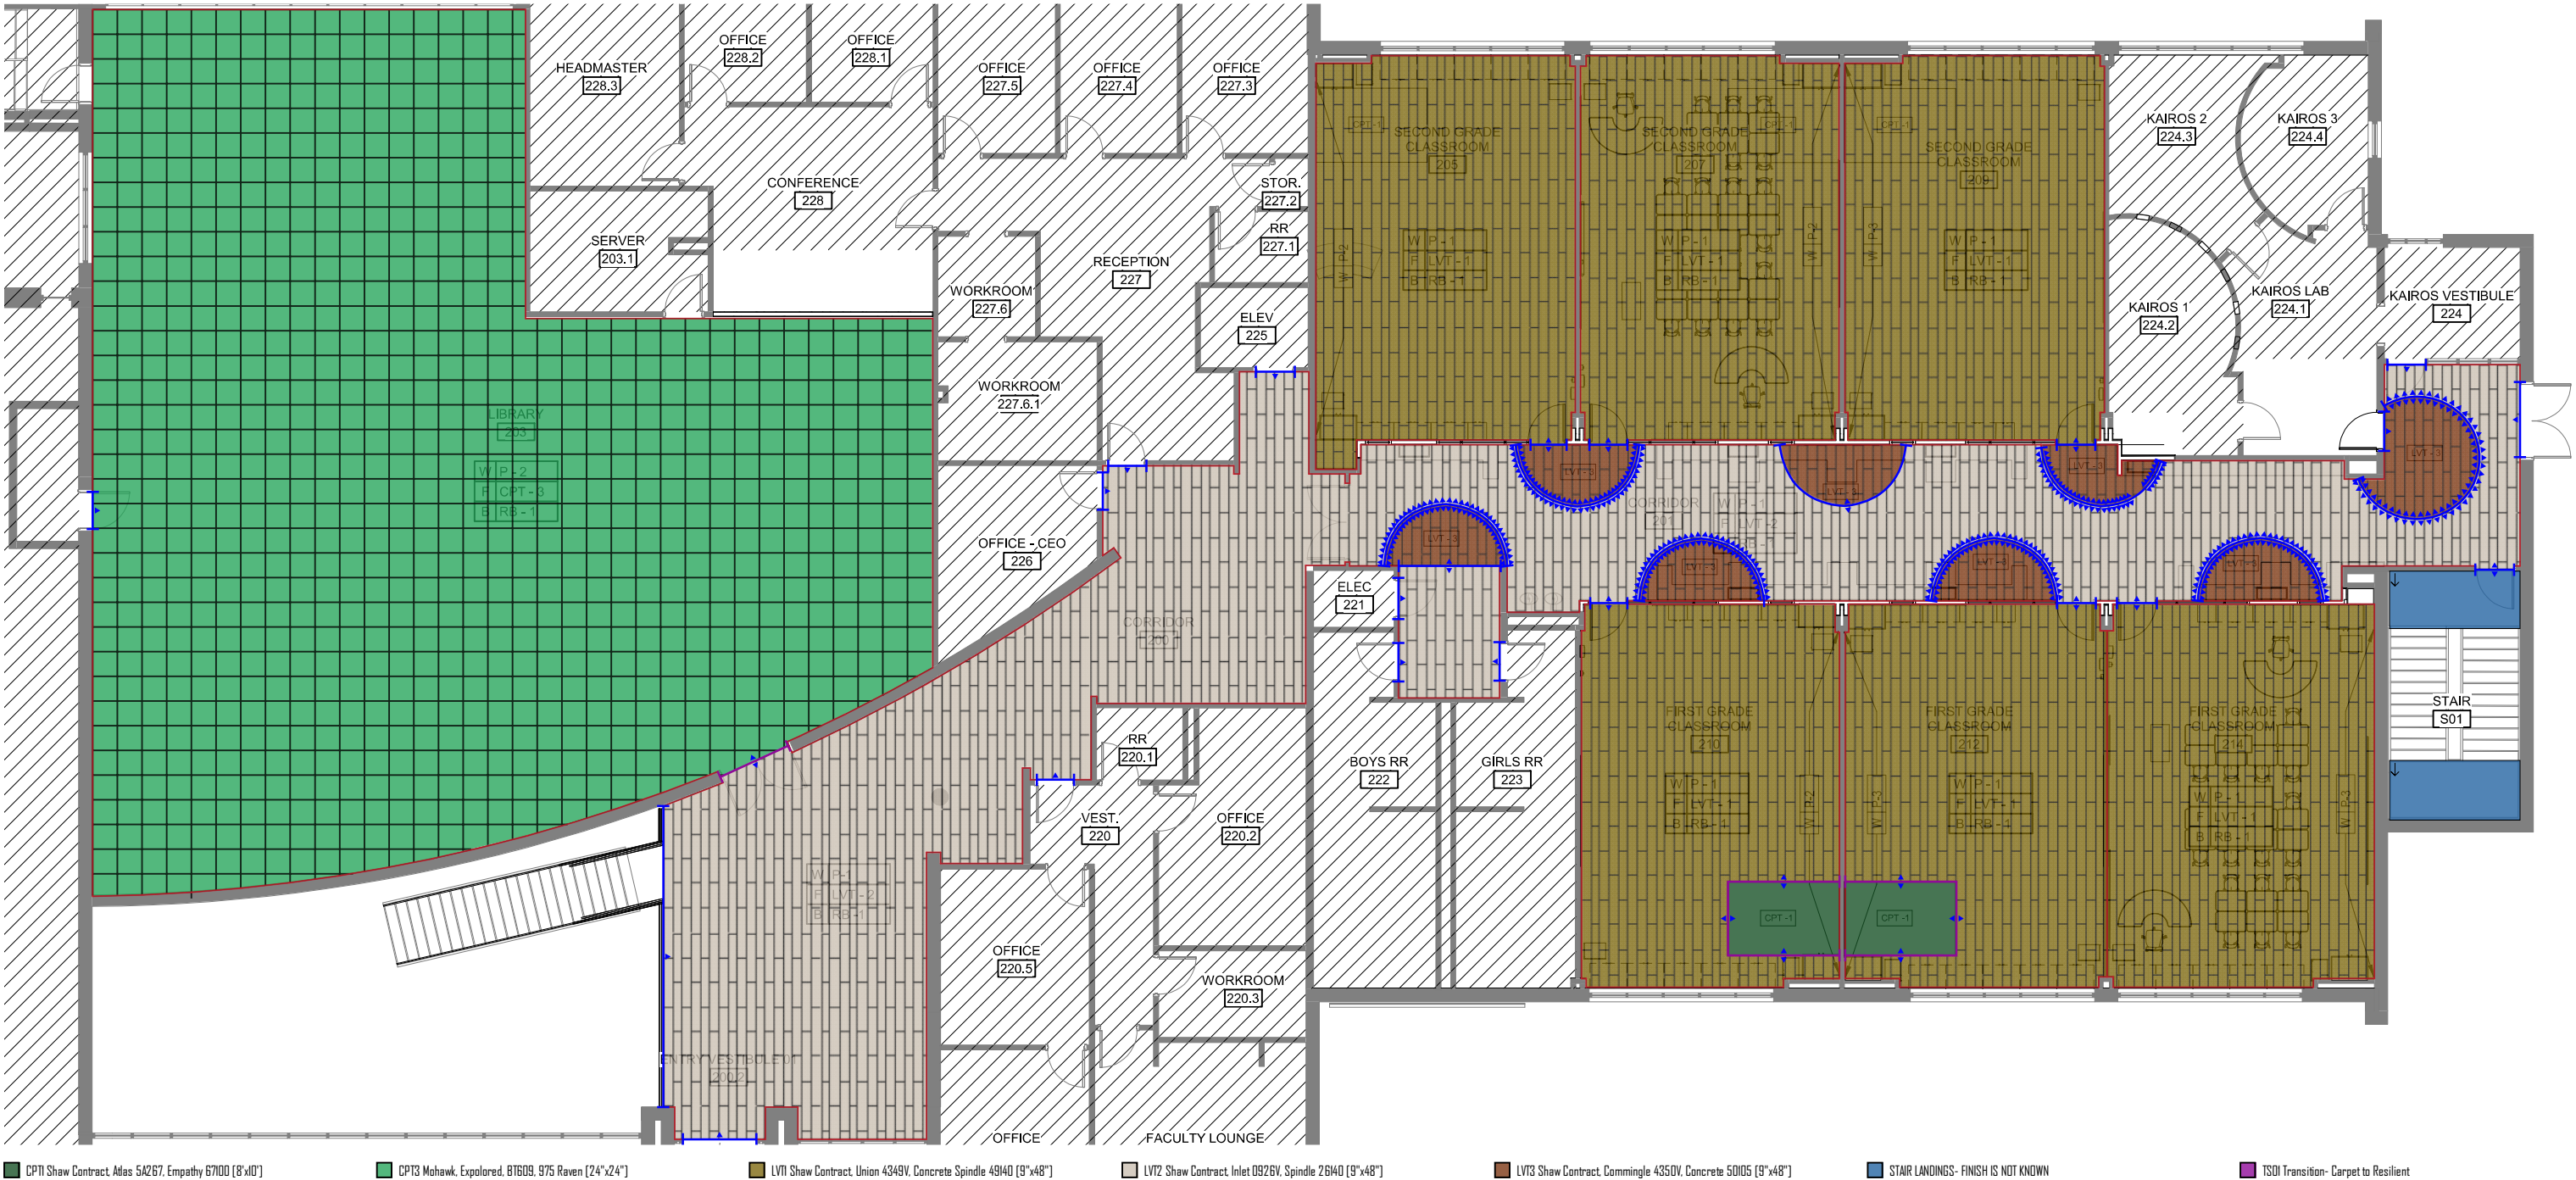

ESTIMATED BY: CCFE

ESTIMATE# 2026-014

DATE PRINTED: 02-12-26


NUMBER OF PAGES: --



NUMBER OF PAGES: --

ST MARTINS EPISCOPAL SCHOOL
3110 ASHFORD DUNWOODY ROAD
ATLANTA GA

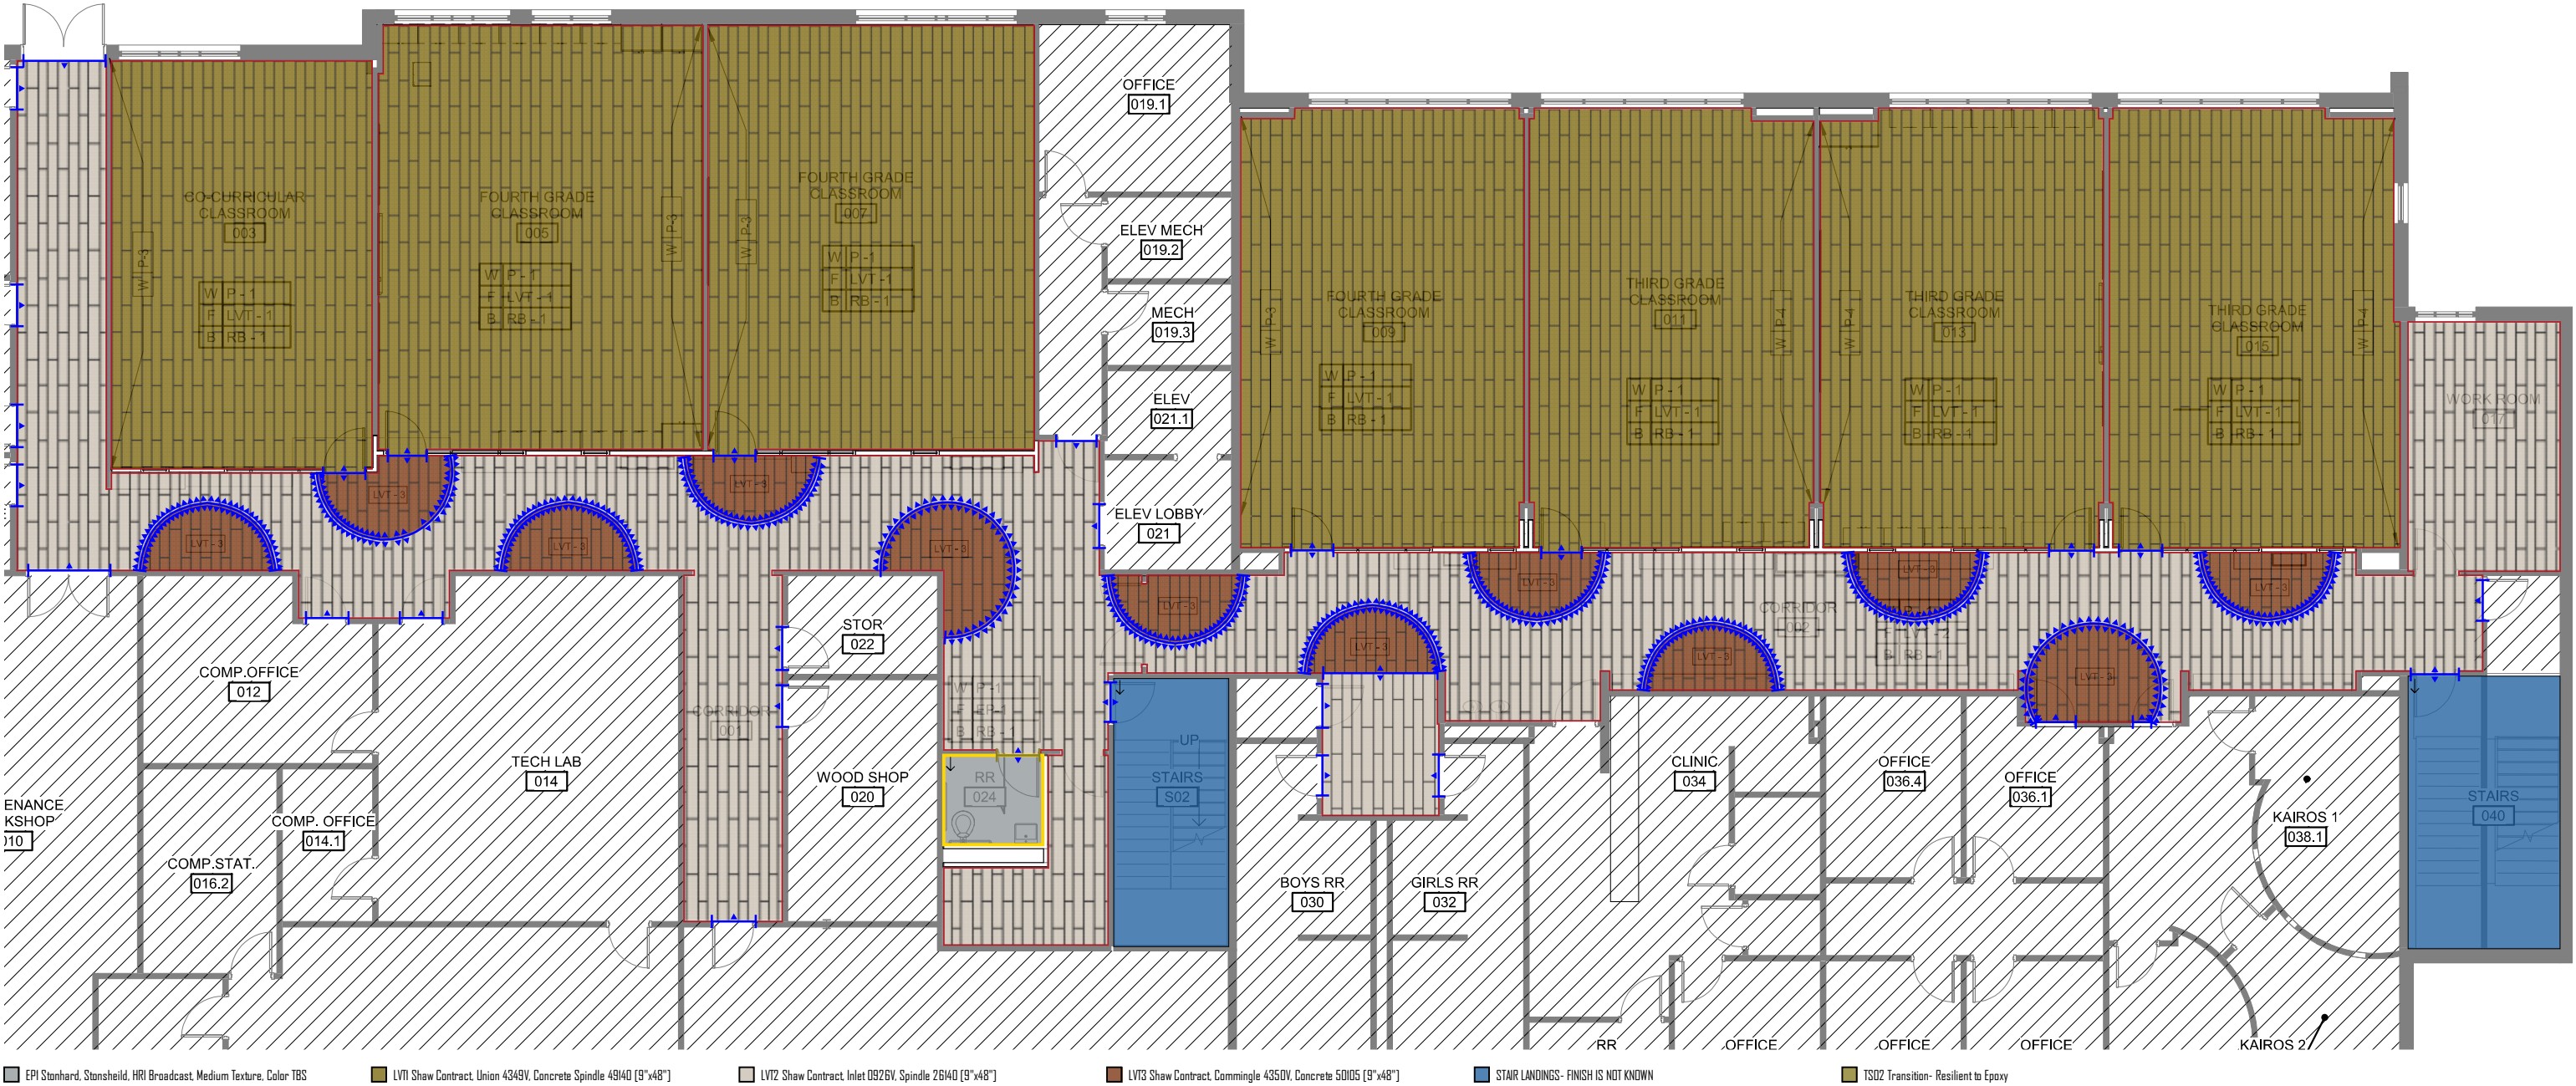

ESTIMATED BY: CCFE

ESTIMATE# 2026-014

DATE PRINTED: 02-12-26

NUMBER OF PAGES: --