



Regus- Spaces Plano, LVL1 Single User RR + Vertical Circ.

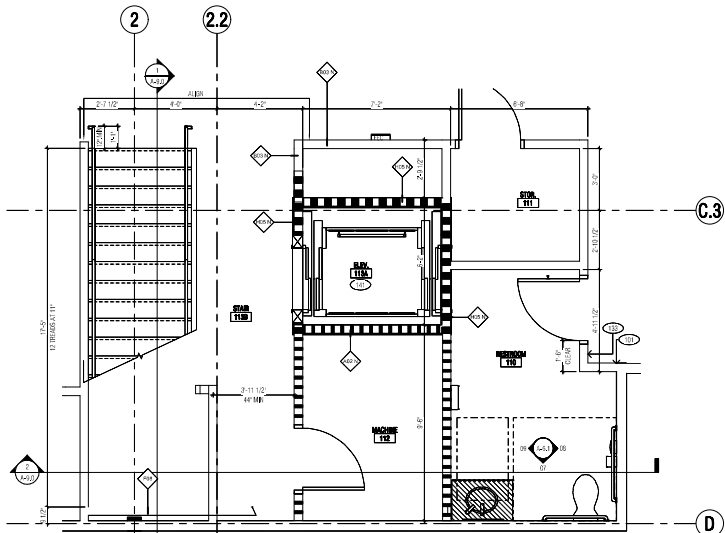


LEVEL ONE - SINGLE USER RESTROOM & VERTICAL CIRC. - PARTITION PLAN
3/8" = 1'-0"


NO.	DESCRIPTION	DATE
01	ISSUE FOR CONSTRUCTION	06.17.19
02	ISSUE FOR PERMIT	01.11.19

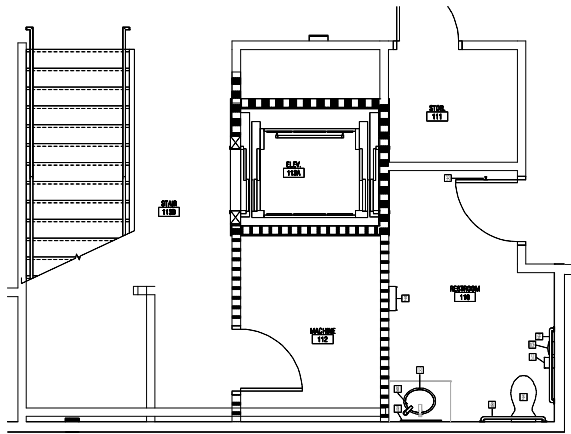


LEVEL ONE - SINGLE USER RESTROOM & VERTICAL CIRC. - ACCESSORY PLAN
3/8" = 1'-0"

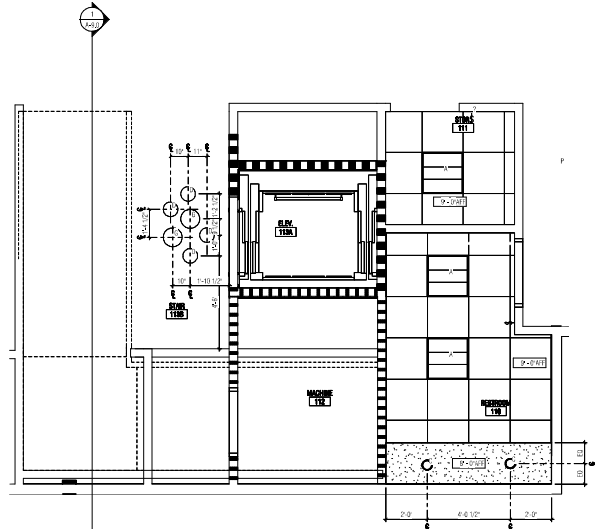

LEVEL ONE - SINGLE USER RESTROOM & VERTICAL CIRC. - RCP
3/8" = 1'-0"

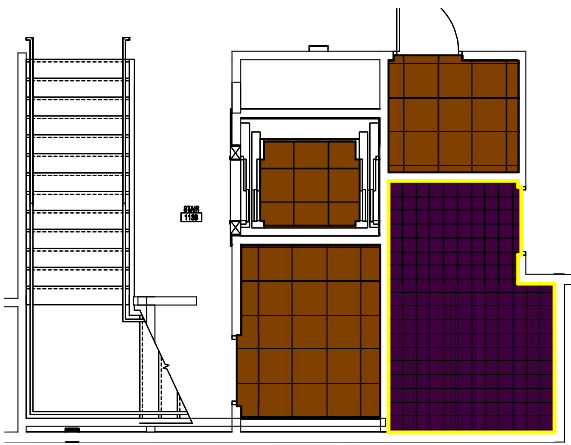


LEVEL ONE - SINGLE USER RESTROOM & VERTICAL CIRC. - FINISH PLAN
3/8" = 1'-0"



NORTH TOLLWAY

3300 DALLAS PARKWAY SUITE 200 PLANO, TX 75093

I CERTIFY THAT THIS PLAN SPECIFICATION OR REPORT WAS PREPARED BY ME OR UNDER MY SUPERVISION AND THAT I AM A DULY LICENSED ARCHITECT UNDER THE STATE OF TEXAS.



Date	Issue	Description	Date
06.17.19	ISSUE FOR CONSTRUCTION		
04.05.19	BULLETIN #2		
03.13.19	BULLETIN #1		
01.11.19	ISSUE FOR BID & PERMIT		

IA INTERIOR ARCHITECTS

DALLAS
2001 ROSS AVE, SUITE 4650
DALLAS, TX 75201
TEL 214-740-1922

©2019 INTERIOR ARCHITECTS, ALL RIGHTS RESERVED. THIS DOCUMENT IS THE PROPERTY OF INTERIOR ARCHITECTS. IT IS TO BE USED ONLY FOR THE PROJECT AND SITE SPECIFICALLY IDENTIFIED HEREIN. ANY REUSE OR MODIFICATION OF THIS DOCUMENT WITHOUT THE WRITTEN CONSENT OF INTERIOR ARCHITECTS IS STRICTLY PROHIBITED.

AC	CG	Owner Approval
Drawn	Check	
04/23/2020	05/06/2020	
Job No.	Scale	

ENLARGED PLANS - LEVEL ONE


A-6.0

Sheet


- Ceramic 1"x6": T3 Daltile White Gloss, Flat Liner
- Ceramic 4"x12": T2 Daltile, Modern Dimensions, Black Gloss
- Ceramic 8"x8": T1 Clementine, BLK/WHITE, 3/8"
- Ceramic Base: B3 Daltile Semigloss Cove, White Gloss
- Ceramic Trim: Schluter Rondec 100AE
- LVT 20"x20": LVT1 (LVL1) Interface, Level Set, Texture Stones

Regus- Spaces Plano, Restroom 110 Elevations

Room: Restroom 110

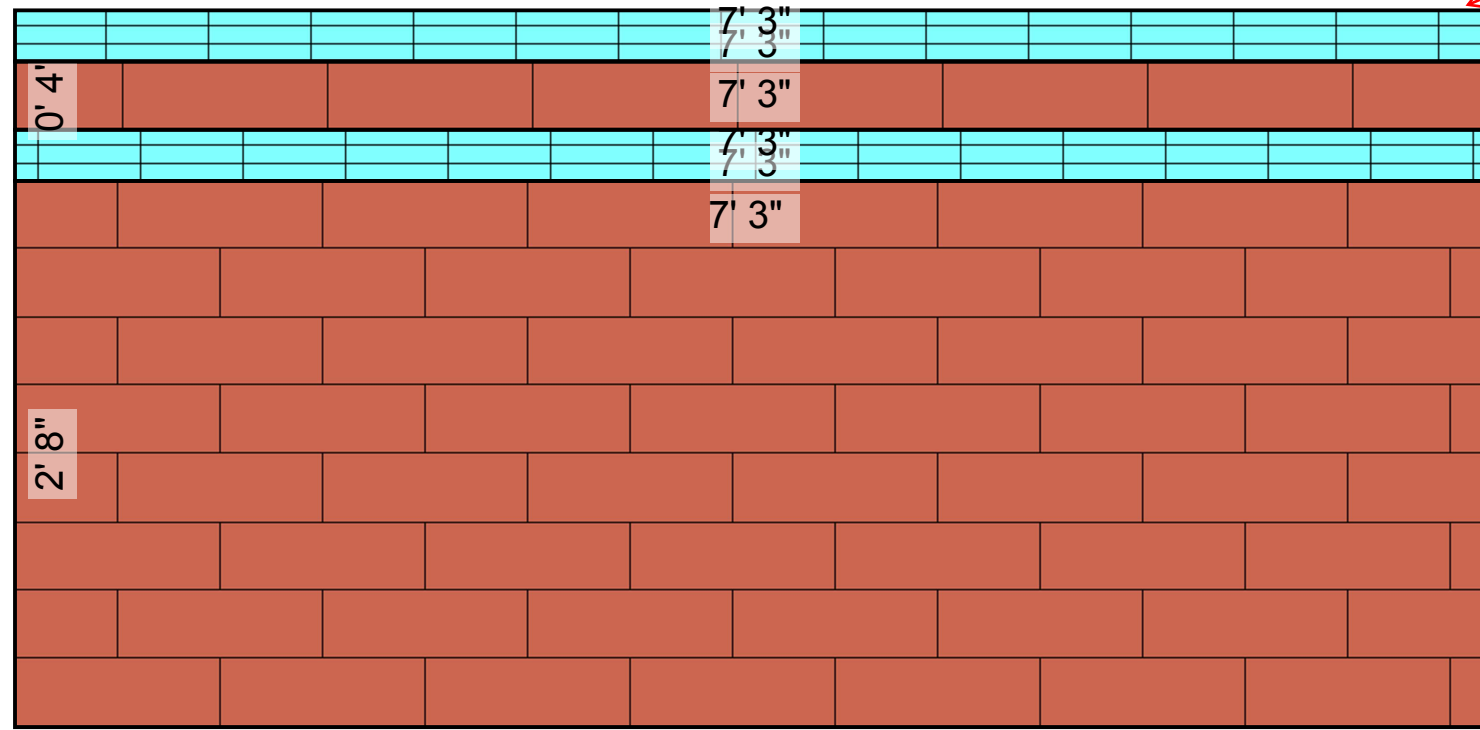

Ceramic Trim:
Schluter Rondec
100AE

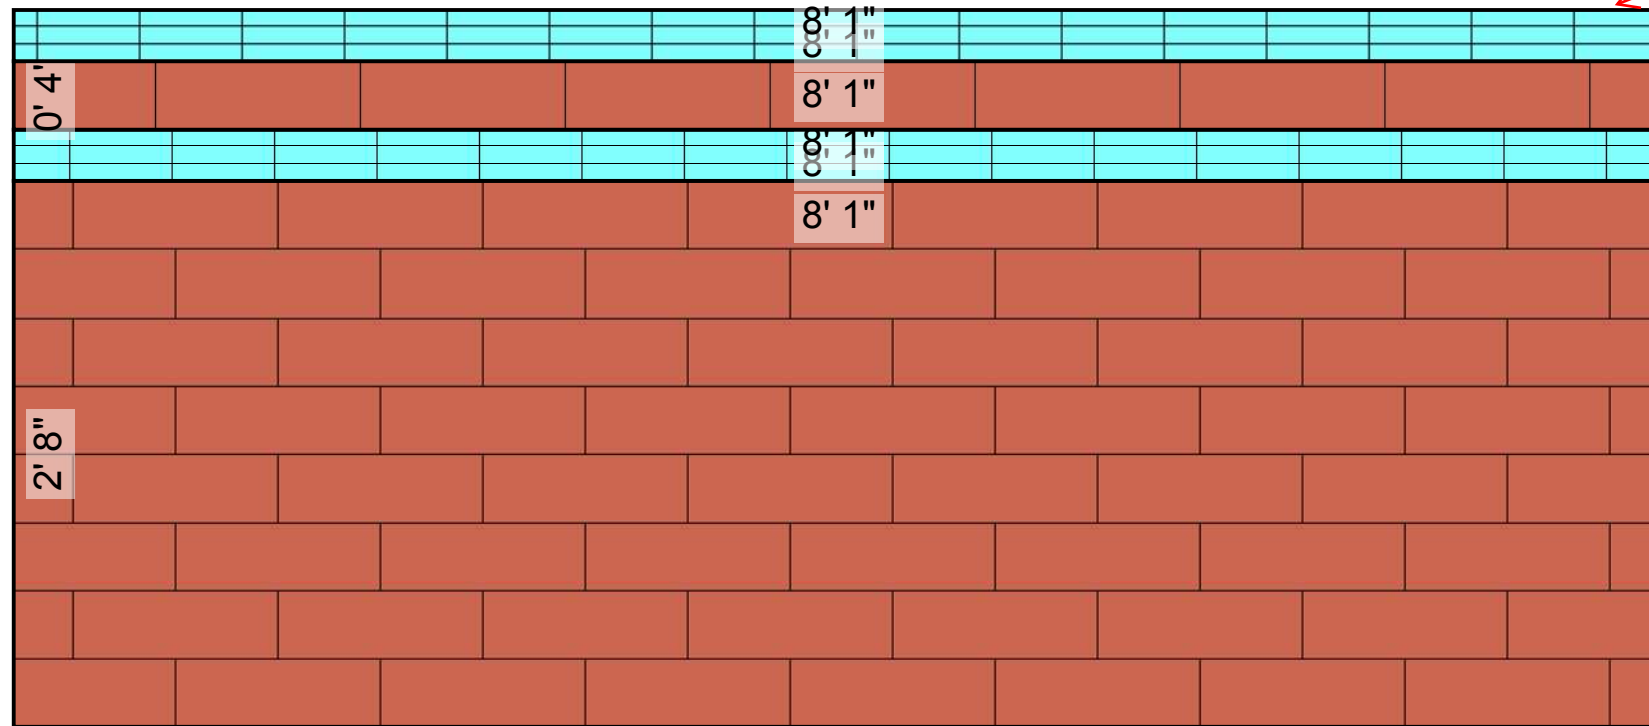

Ceramic Trim:
Schluter Rondec
100AE




Ceramic 1"x6": T3 Daltile White Gloss, Flat Liner

Ceramic 4"x12": T2 Daltile, Modern Dimensions, Black Gloss

Ceramic Trim: Schluter Rondec 100AE

Regus- Spaces Plano Restroom 225B Elevations

Room: Restroom 225B

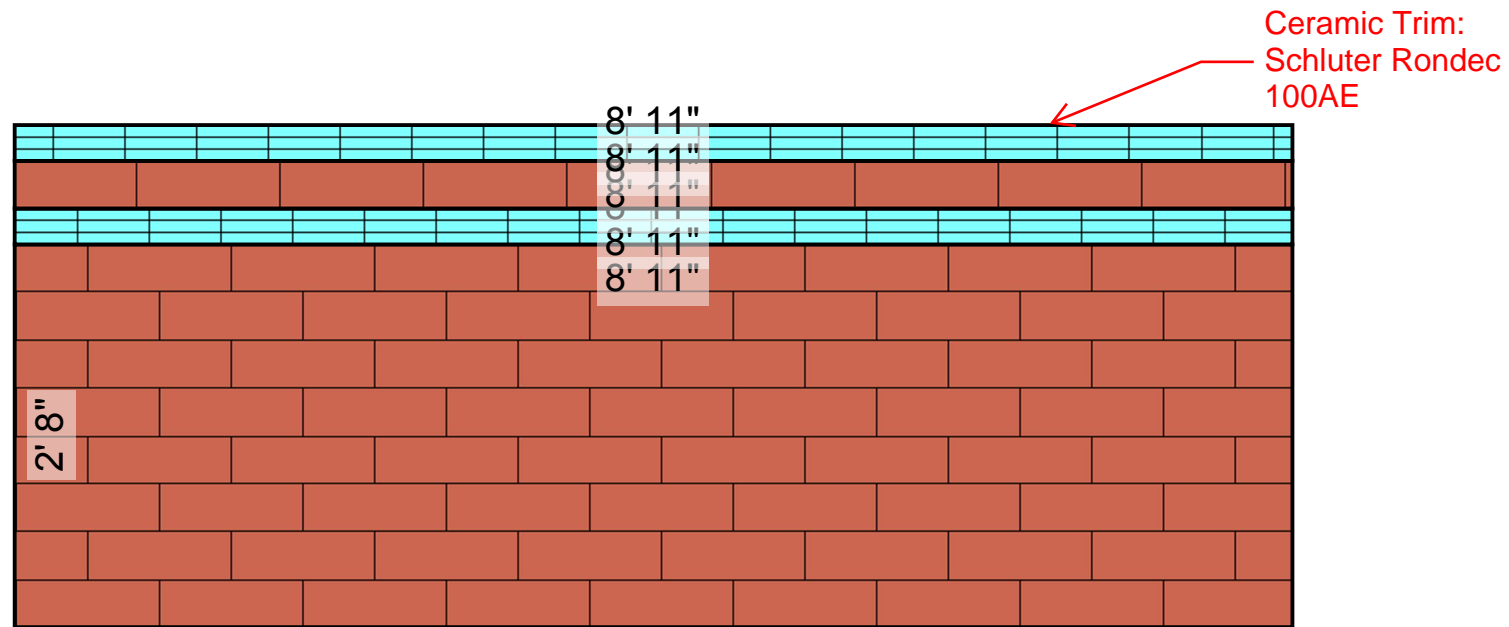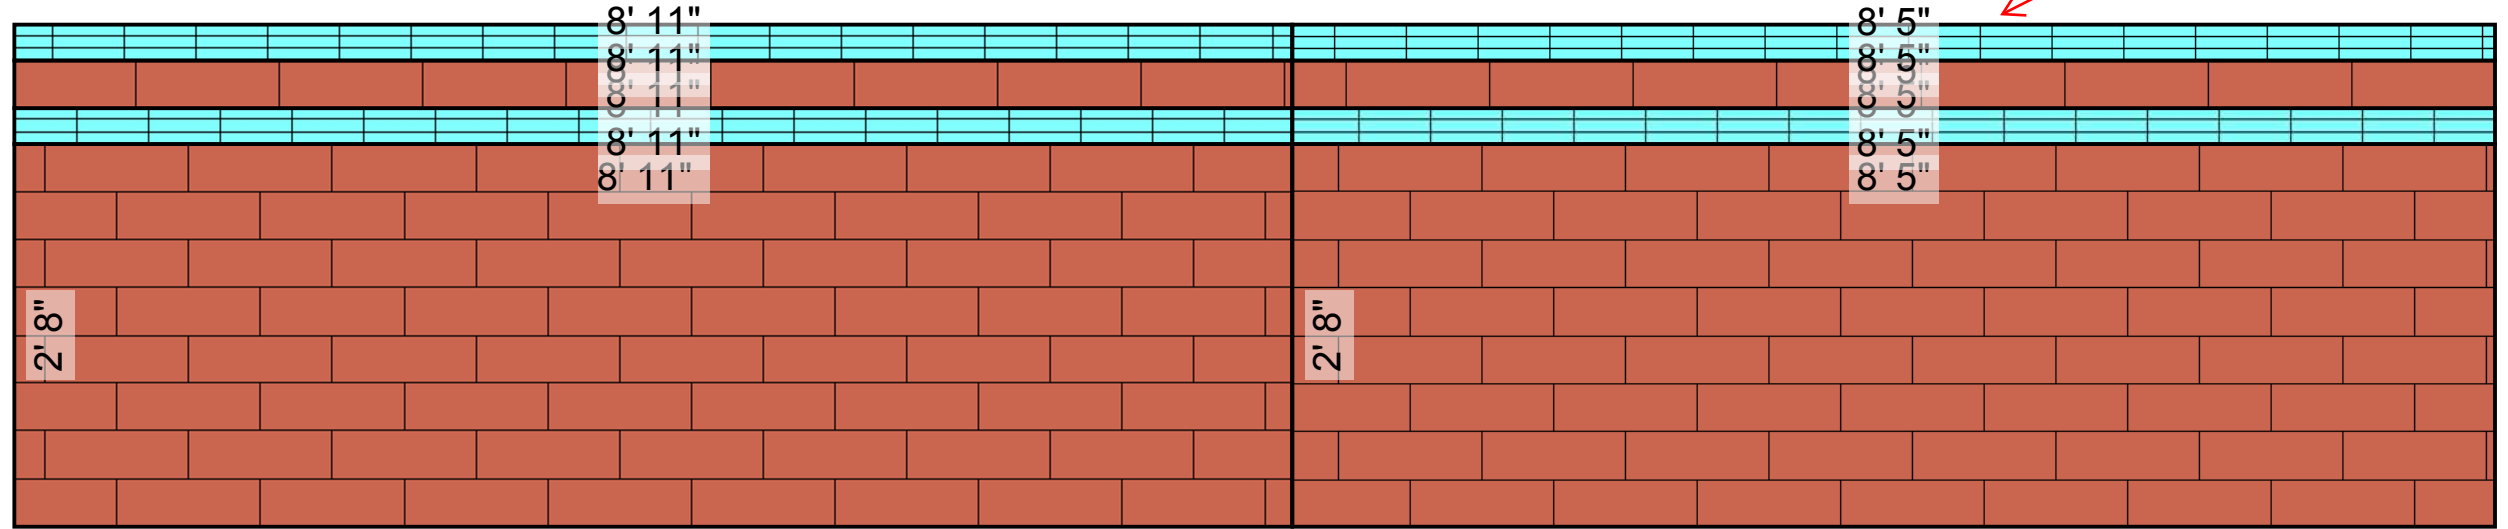 



Ceramic 1"x6": T3 Daltile White Gloss, Flat Liner

Ceramic 4"x12": T2 Daltile, Modern Dimensions, Black Gloss

Ceramic Trim: Schluter Rondec 100AE

Regus- Spaces Plano Restroom 225C Elevations

Room: Restroom 225C

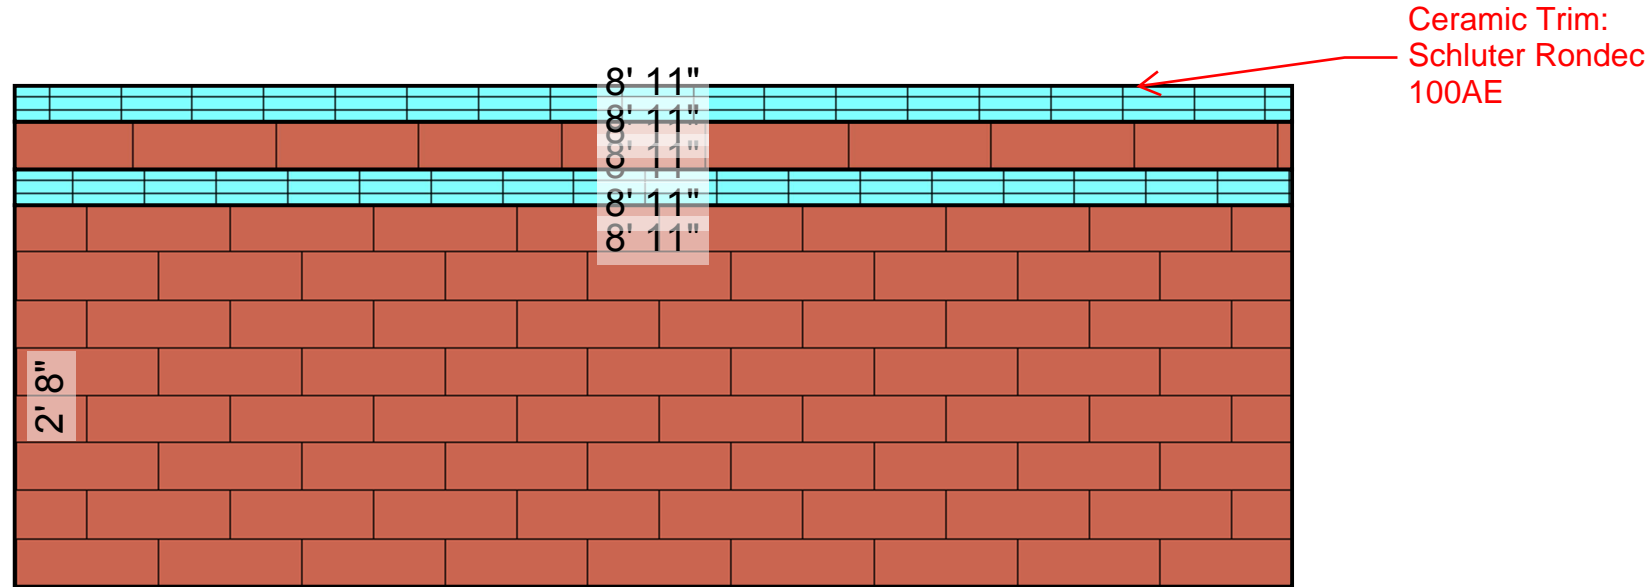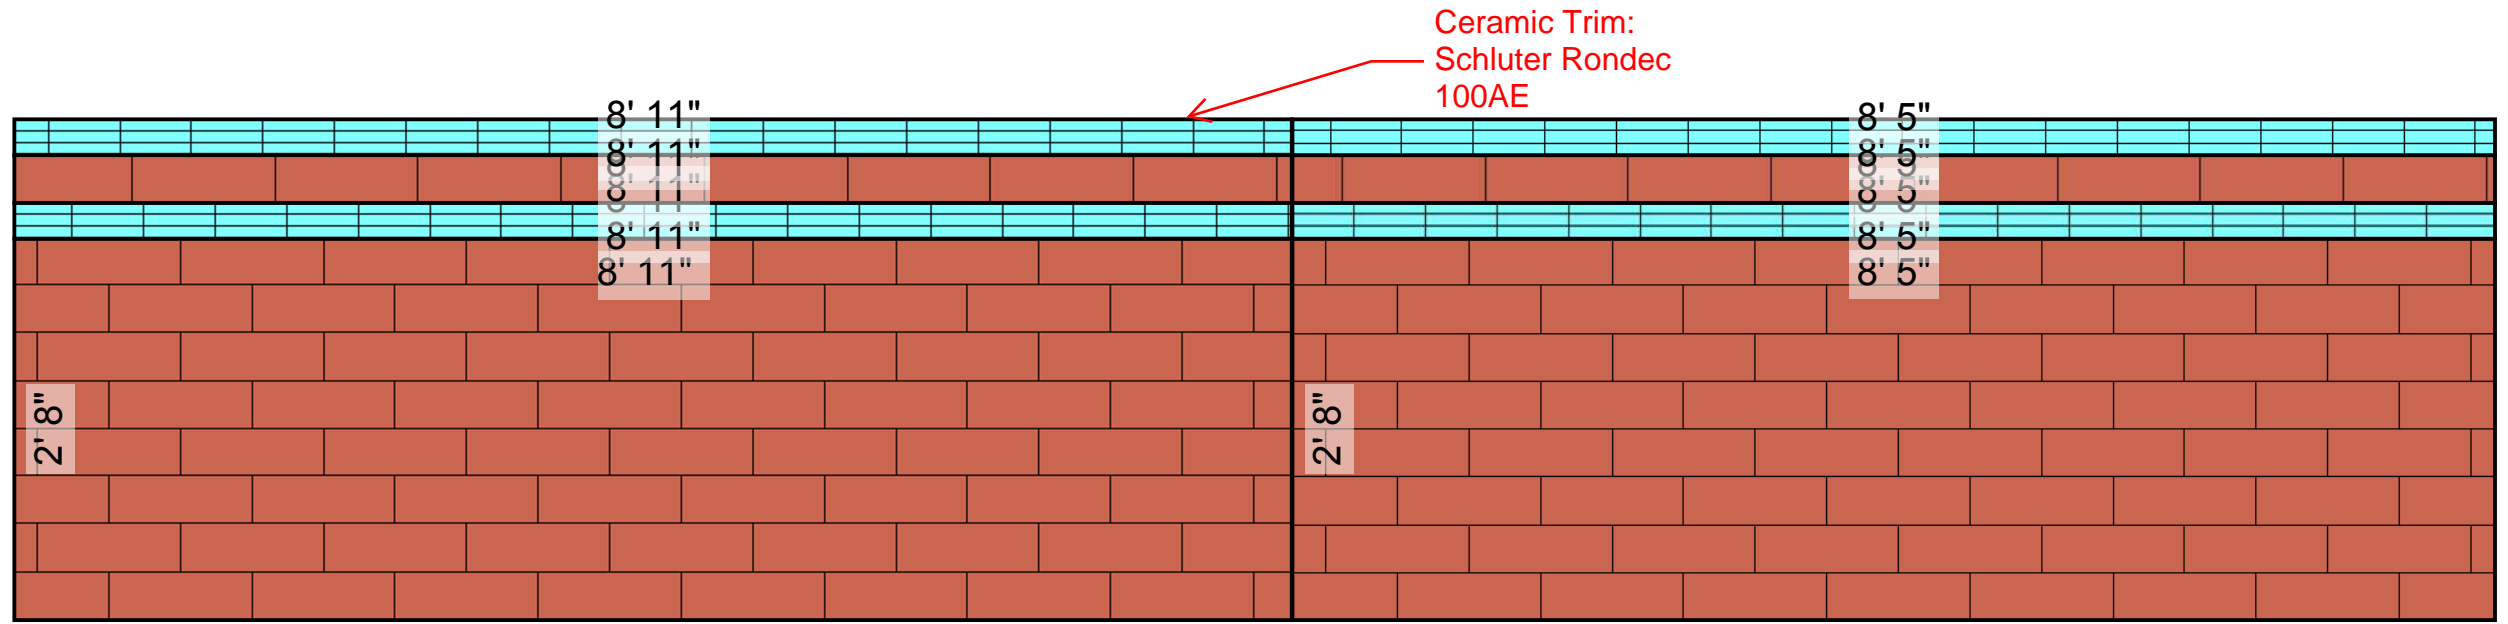

Ceramic 1"x6": T3 Daltile White Gloss, Flat Liner

Ceramic 4"x12": T2 Daltile, Modern Dimensions, Black Gloss

Ceramic Trim: Schluter Rondec 100AE