

ALL ELEVATIONS ARE VIEWED FROM OUTSIDE UNLESS OTHERWISE STATED

CONTRACT NUMBER :

STANDARD TILE COLOURS

REDS
 SALMON PASTEL RED
 TUSCAN RED
 NATURAL RED
 TIZIAN RED
 BURGUNDY
 LIGHT BROWN
 COFFEE
 RED BROWN
 CHOCOLATE

GREYS
 BRIGHT GREY
 SILVER GREY
 LIGHT GREY
 PLATINUM GREY
 GRANITE GREY
 IRON GREY
 FERRO GREY
 BASALT
 VOLCANO GREY
 VOLCANO BLACK

CREAMS
 PEARL WHITE
 CREAM
 CARRARA WHITE
 APRICOT BEIGE
 SAND
 SAHARA YELLOW

OTHERS
 GLACIER BLUE

JOINT SIZES

VERTICAL TILE JOINTS = 4 & 8mm
 HORIZONTAL TILE JOINTS = 12mm

Rev.	Date	By	Comments
Drawing Status :			

Contract :
ARGETON TERRACOTTA







Telling Architectural Systems LLC
 125 High Rock Avenue
 Suite 211
 Saratoga Springs NY 12866
 tel : 518.886.8745
 toll free : 866.271.0488


© Telling Architectural Systems LLC
 Do not scale from this drawing. If in doubt ask

Drawing Title :
STANDARD DIE RANGE
TAMPA, TERZO, LINEO, DANZA AND BARRO


Scale : 1 : 10	Checked : Date :	Drawn : Date : SEP 2022
--------------------------	---------------------	-----------------------------------

Size	Drawing No.	Rev.
A3	ARG-DIESU 1	

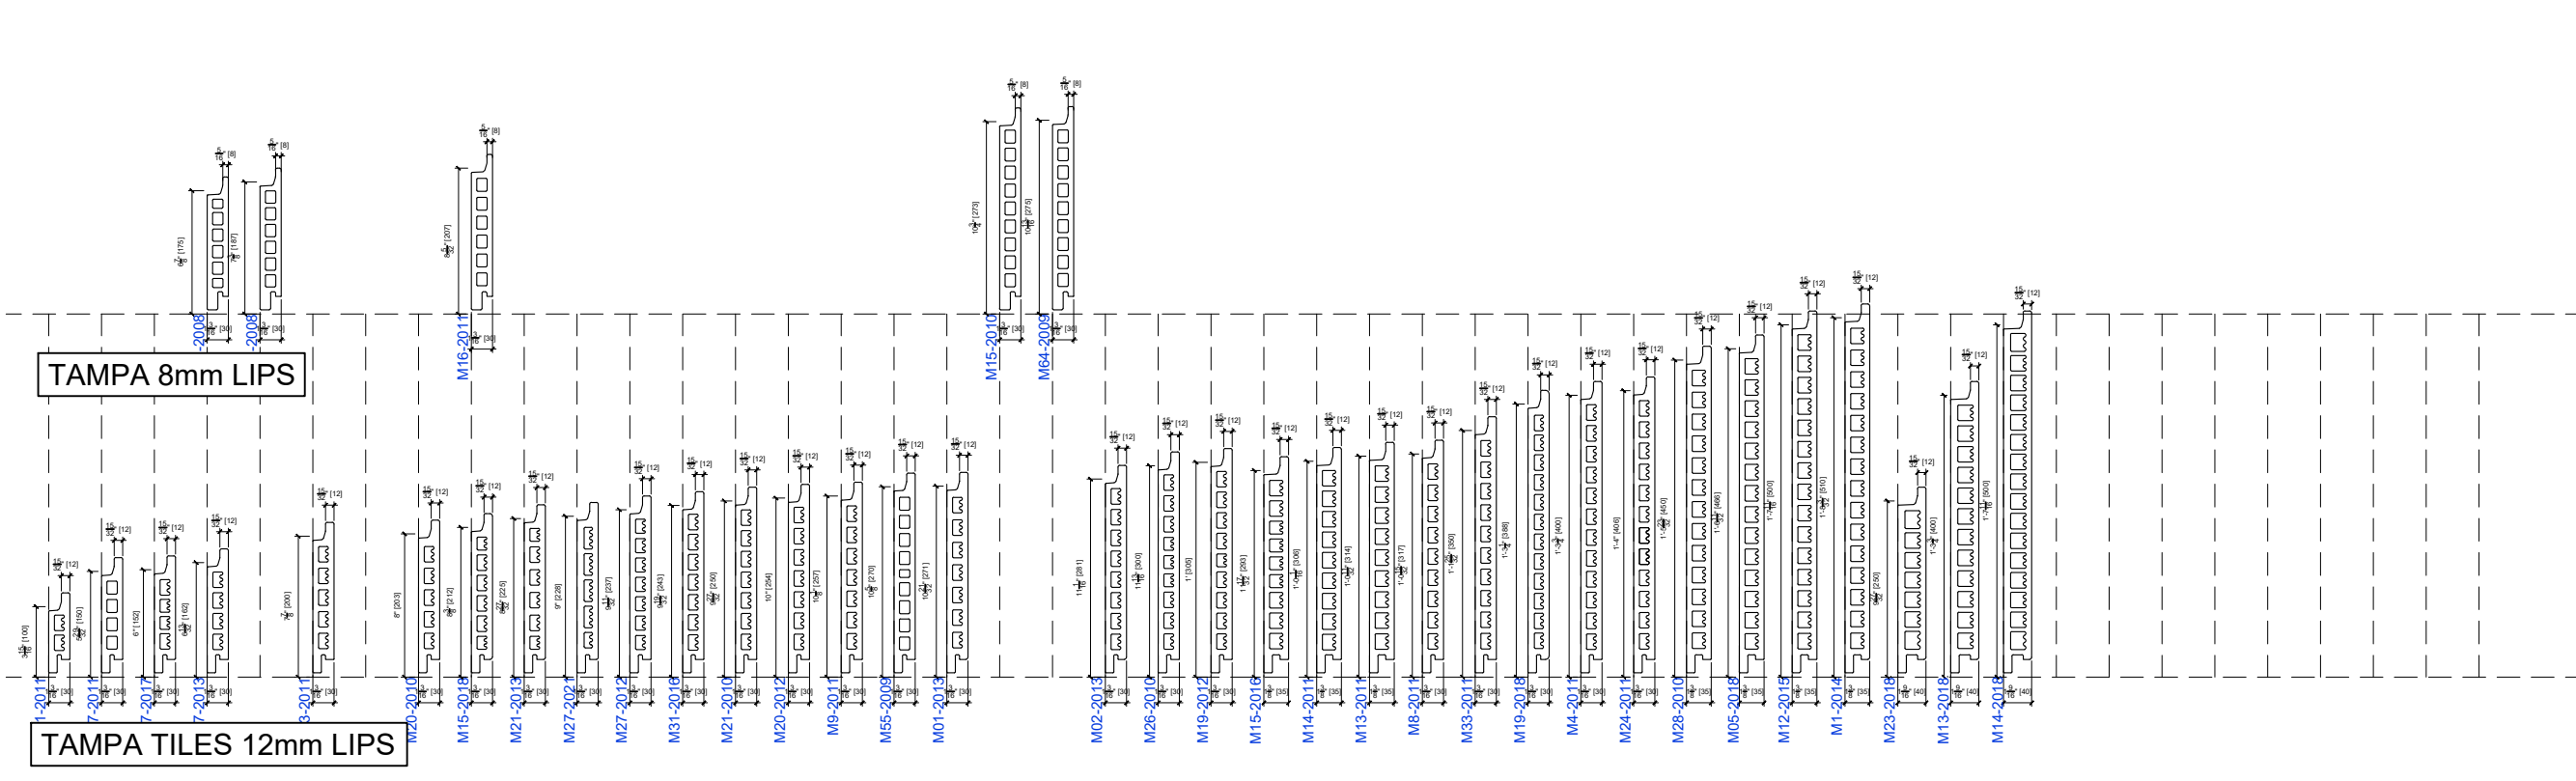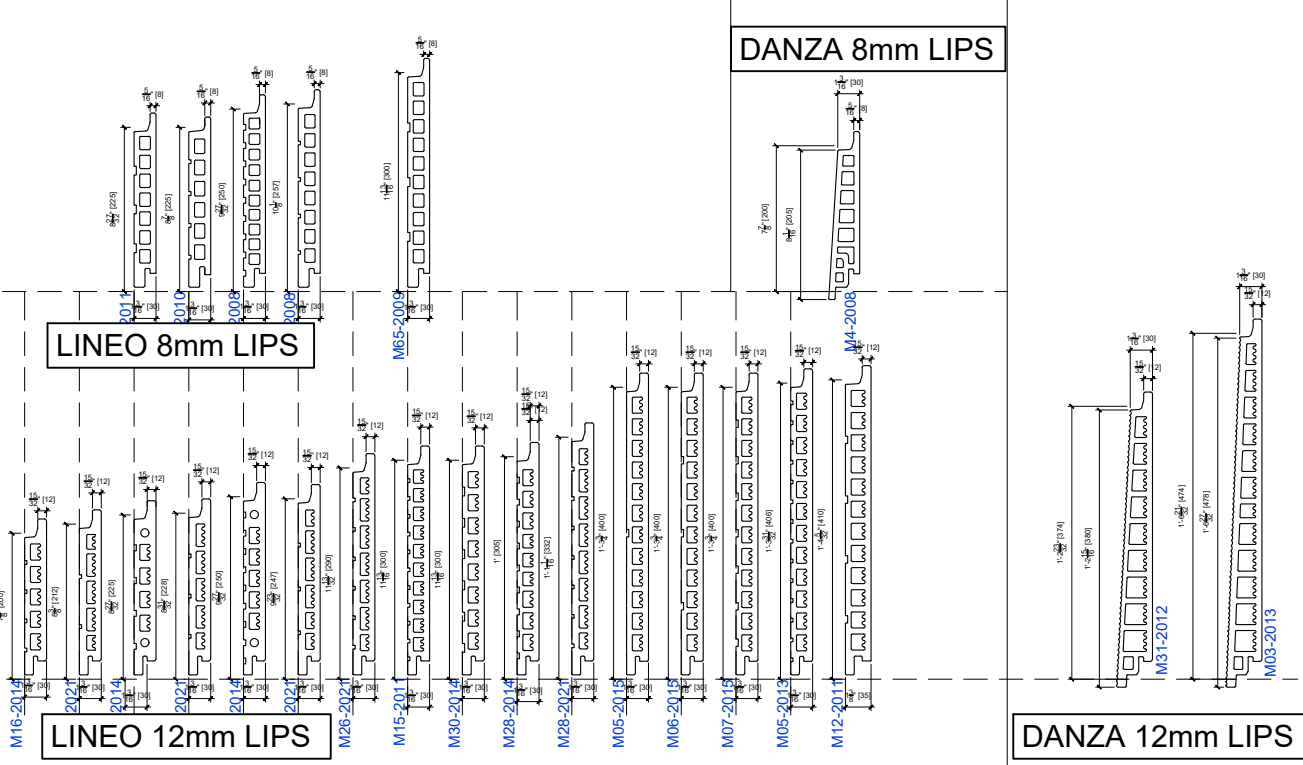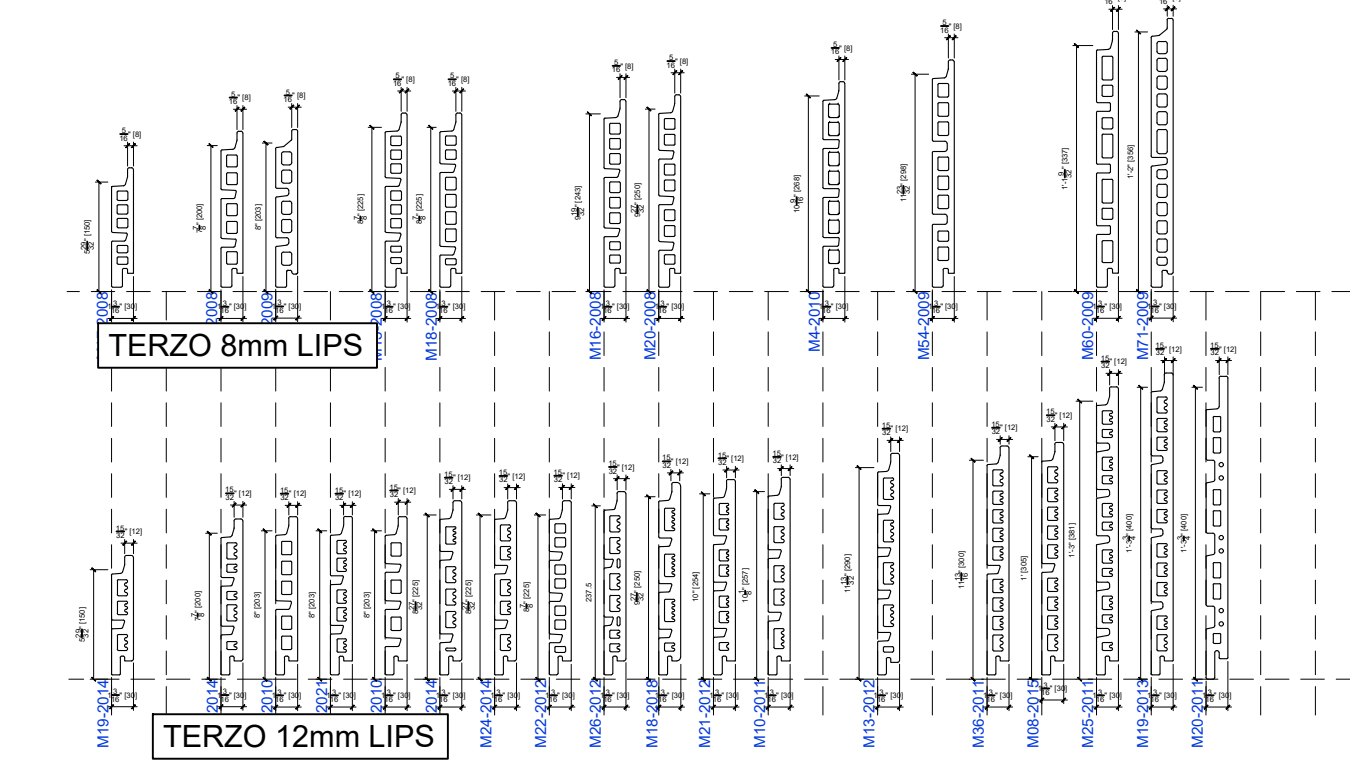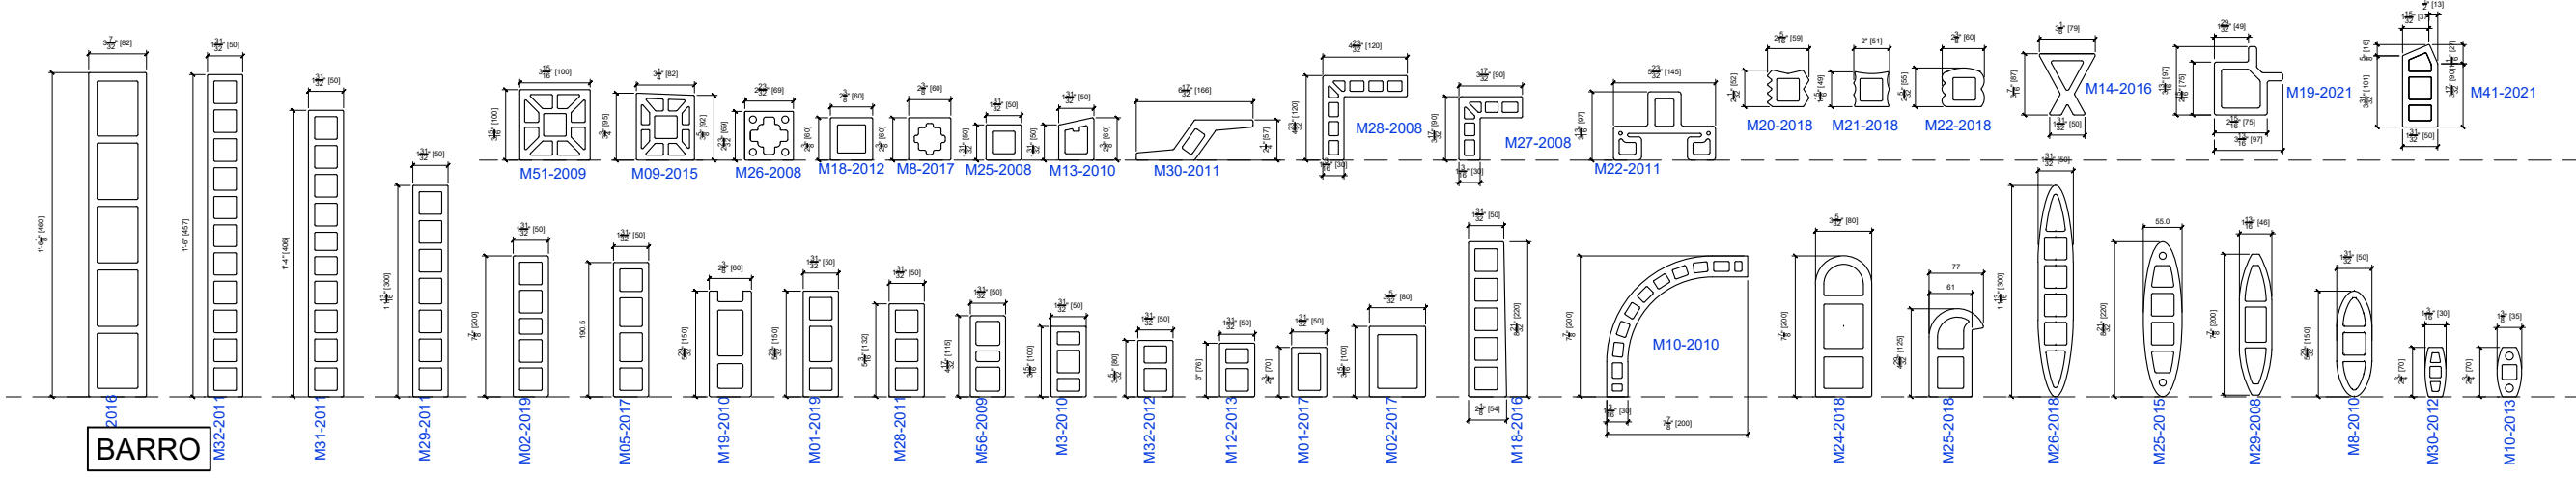


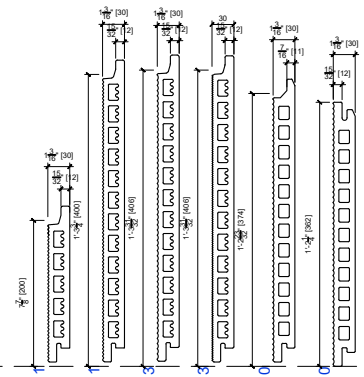


SPECIAL EDITION TILES

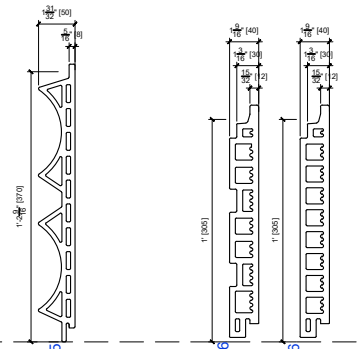



SPECIAL EDITION TILES

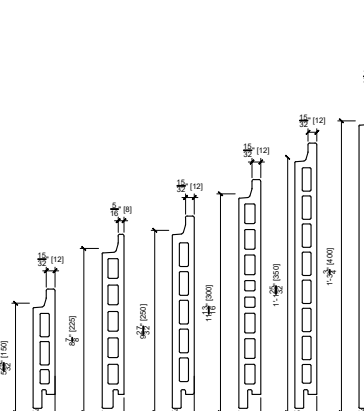

PORTRAIT TILES

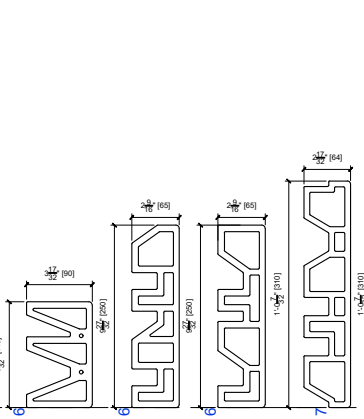

PORTRAIT TILES

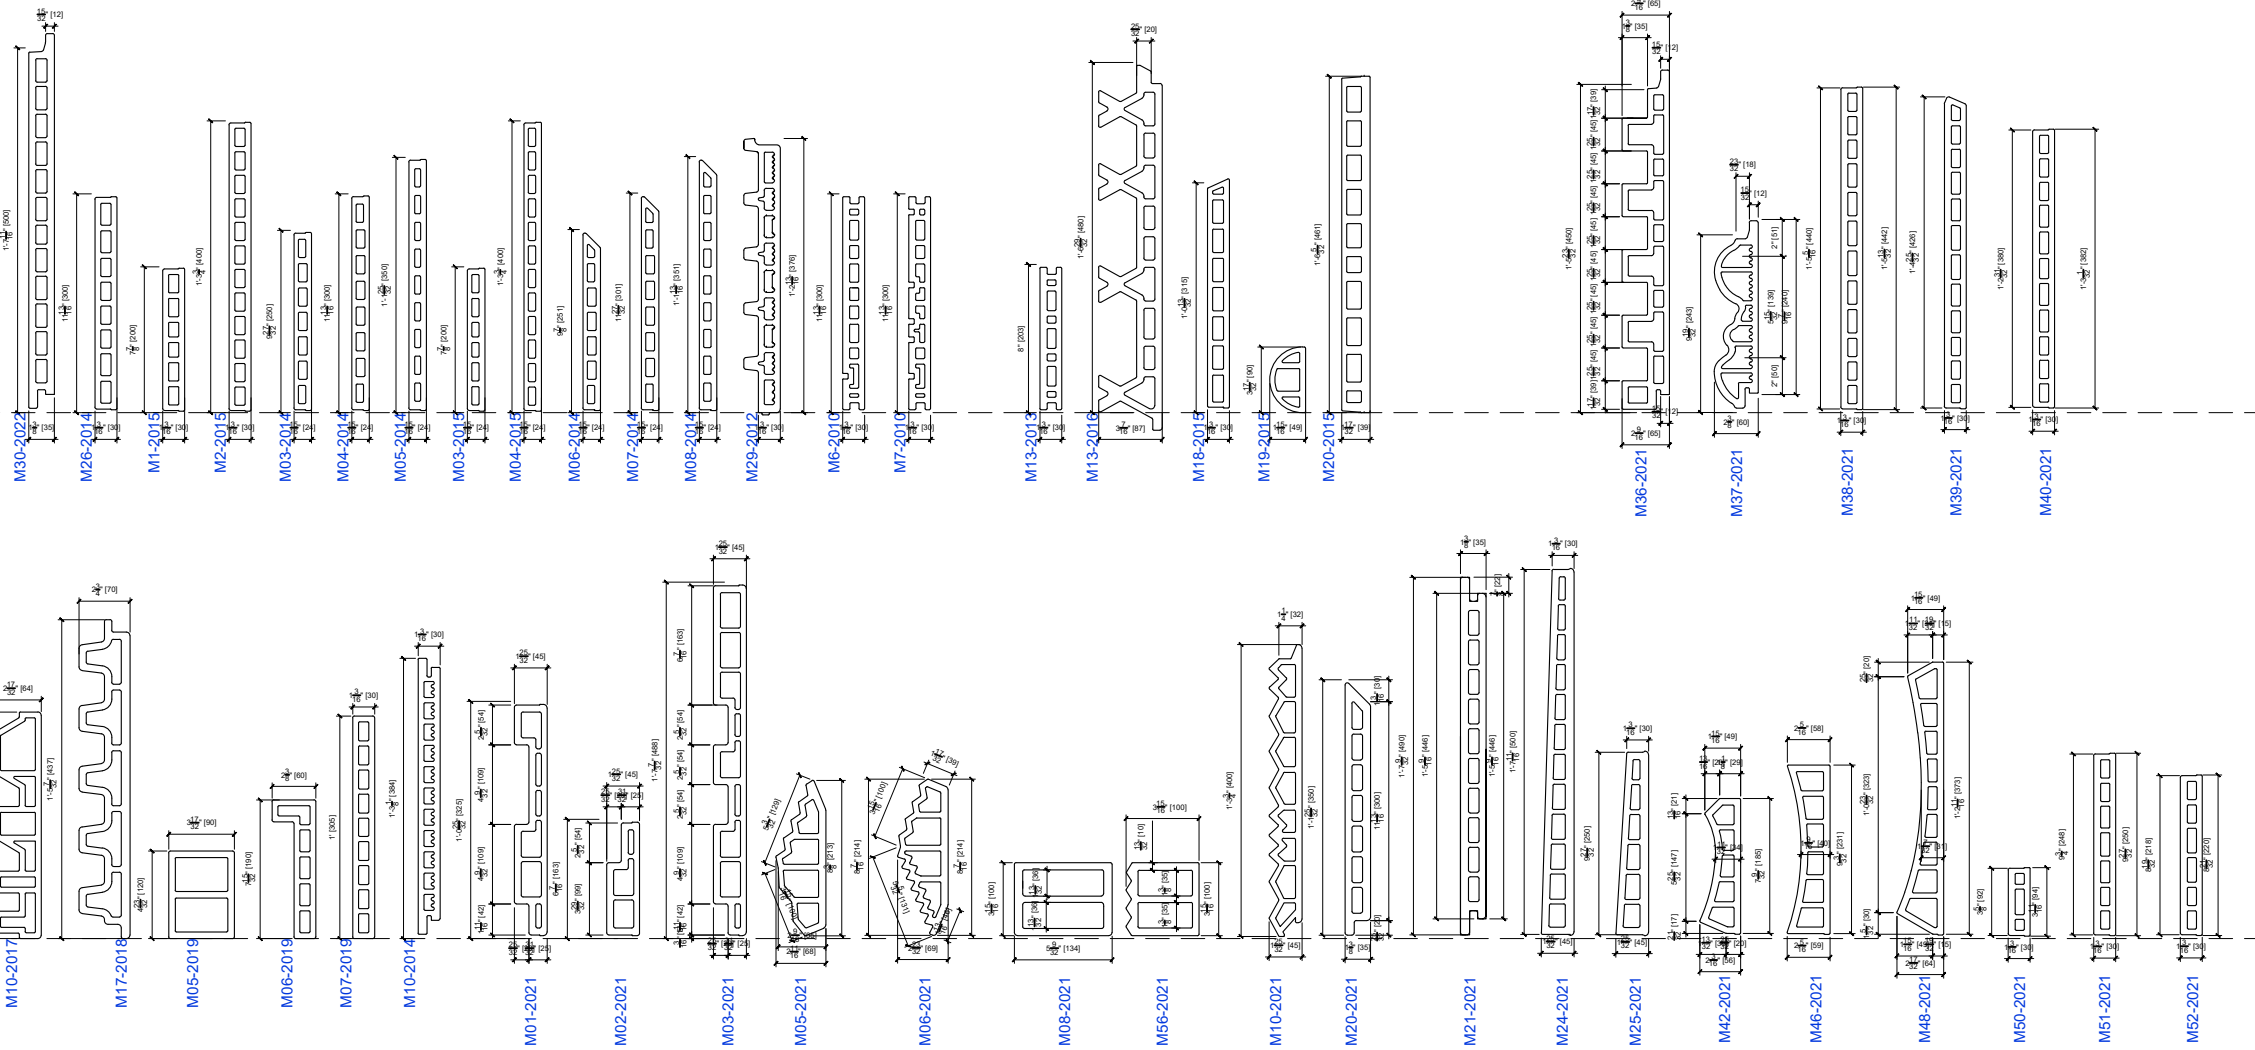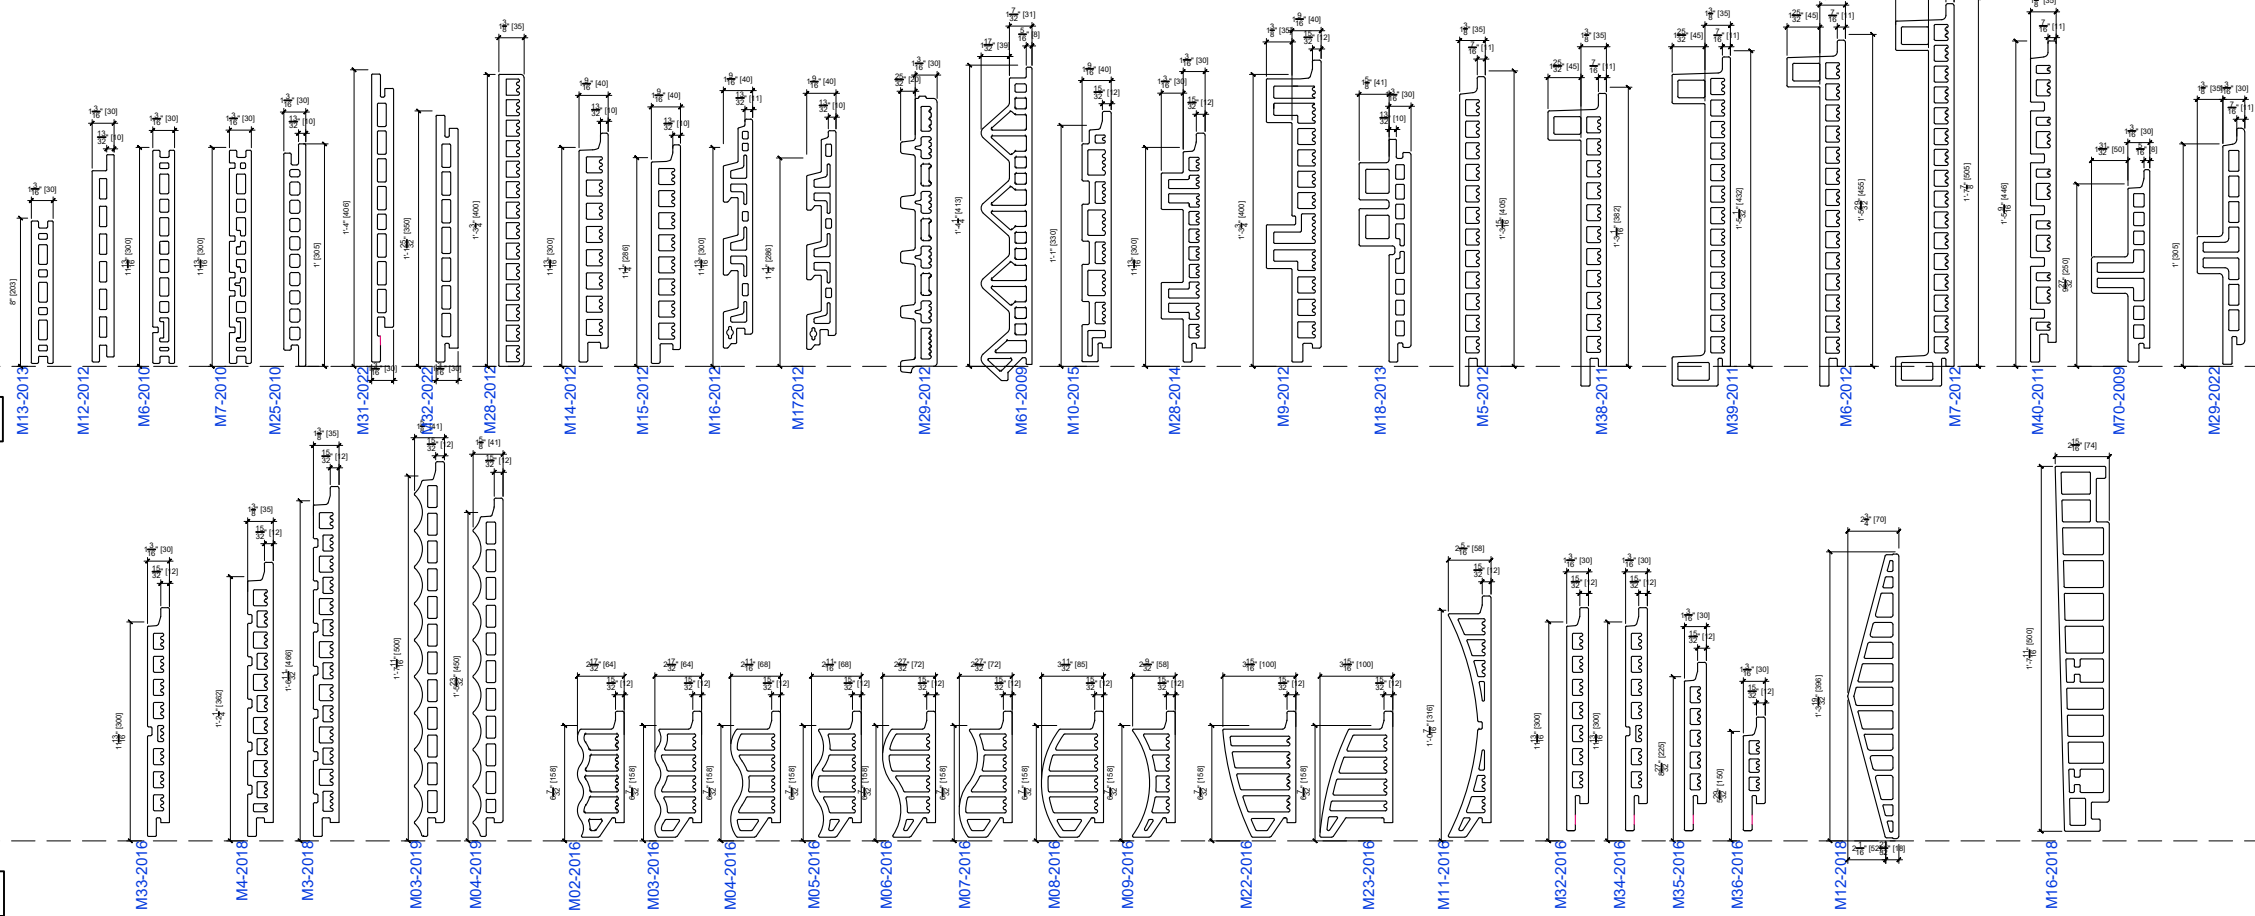

ALL ELEVATIONS ARE VIEWED FROM OUTSIDE UNLESS OTHERWISE STATED

CONTRACT NUMBER :

STANDARD TILE COLOURS

- REDS**
 SALMON PASTEL RED
 TUSCAN RED
 NATURAL RED
 TIZIAN RED
 BURGUNDY
 LIGHT BROWN
 COFFEE
 RED BROWN
 CHOCOLATE

- GREYS**
 BRIGHT GREY
 SILVER GREY
 LIGHT GREY
 PLATINUM GREY
 GRANITE GREY
 IRON GREY
 FERRO GREY
 BASALT
 VOLCANO GREY
 VOLCANO BLACK

- CREAMS**
 PEARL WHITE
 CREAM
 CARRARA WHITE
 APRICOT BEIGE
 SAND
 SAHARA YELLOW

- OTHERS**
 GLACIER BLUE

JOINT SIZES

VERTICAL TILE JOINTS = 4 & 8mm
 HORIZONTAL TILE JOINTS = 12mm

Rev.	Date	By	Comments
Drawing Status :			

Contract :
ARGETON TERRACOTTA



Telling Architectural Systems LLC
 125 High Rock Avenue
 Suite 211
 Saratoga Springs NY 12866
 tel : 518.886.8745
 toll free : 866.271.0488

© Telling Architectural Systems LLC
 Do not scale from this drawing. If in doubt ask

Drawing Title :
PORTRAIT TILES & SPECIAL EDITIONS

Scale : 1 : 10	Checked : Date :	Drawn : Date : SEP 2022
-------------------	---------------------	----------------------------

Size	Drawing No.	Rev.
A3	ARG-DIESU 2	