

FINISHES / NOTES

- VARIOUS FINISHES AVAILABLE
- GRADE 6063T6 MILL FINISH
- GRADE 6063T6. MILL FINISH VARIABLE BRACKETS AND SIZES
- PROFILE 6803, GRADE 6063T6. BLACK ANODISED FINISH
- GRADE 6063T6. MILL FINISH WITH PVC SPACER
- GRADE 6063T6. MILL FINISH WITH PVC SPACER
- GRADE 3005H47. MILL FINISH

KEY COMPONENT LEGEND

- (A) DEKTON PANEL
- (B) VERTICAL ALUMINIUM T SECTION SUPPORT
- (C) ALUMINIUM BRACKET WITH ISOLATION PAD
- (D) HORIZONTAL RAIL PROFILE
- (E) 50MM TOP CLIP WITH ADJUSTABLE SCREW
- (F) 50MM INTERMEDIATE/BASE CLIP
- (G) RESTRAINT CLIPS

- (1) INDICATIVE FINISHES NOT BY TELLING Eg :
- INSULATION
 - AIR/MOISTURE BARRIER
 - BLOCKWORK / CONCRETE
 - INTERNAL FINISHES
 - GLAZING SYSTEMS AND SEALS
 - CLOSURE TRIMS / FLASHINGS
 - EXTERIOR SHEATHING

Rev.	Date	Comments
------	------	----------

Telling Architectural Systems LLC
 125 High Rock Ave.
 Saratoga Springs NY, 12866
 Tel : (401) 632-4577
 www.tellingarchitectural.com

© Telling Architectural Systems LLC
 Do not scale from this drawing. If in doubt ask


Material :
DEKTON 12mm PANELS

Series :
**AU SERIES
 HORIZONTAL RAIL &
 VERTICAL T TO CONCRETE**

Drawing Title :
**SYSTEM COMPONENTS AND
 NOTES**

Scale : 1 : 5	Drawn : HB
Date : 27.05.14	

Size	Drawing No.	Rev.
A3	DEK-AU-INDEX	A

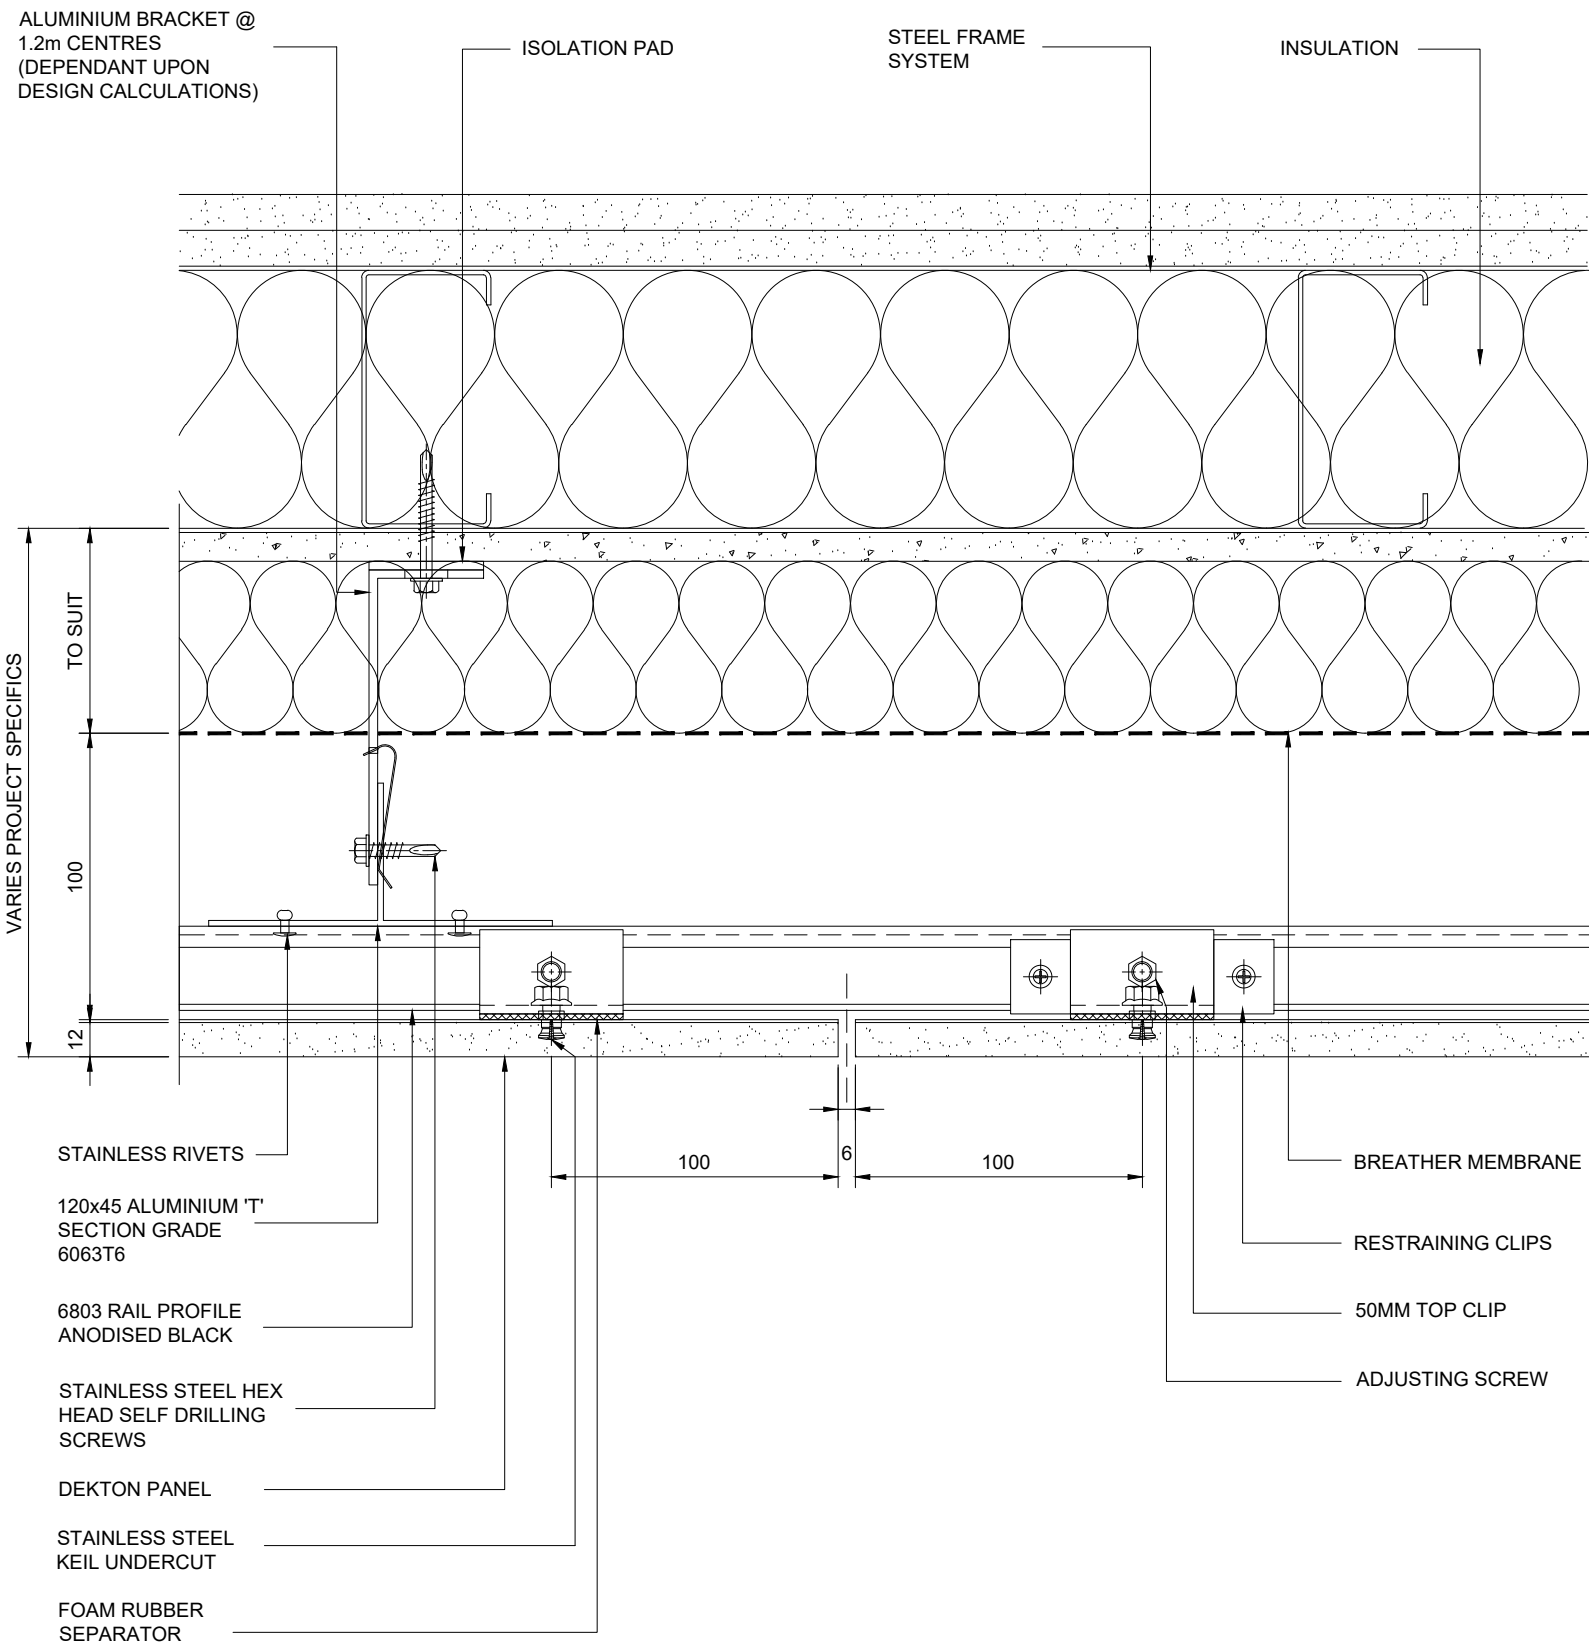

NOTE
 ANY FIGS. or DIMENSIONS STATED ARISE FROM "AS DRAWN"
 AND ARE SUBJECT TO CHANGE UPON DESIGN INTENT

ALL ELEVATIONS ARE VIEWED FROM OUTSIDE
 UNLESS OTHERWISE STATED

CONTRACT NUMBER :

SPECIFICATION

TILE SYSTEM :

MODULE SIZE :

COLOUR :

A	25-09-13	First Issue
---	----------	-------------

Rev.	Date	Comments

Drawing Status :

FOR INFORMATION

Contract :
 DEKTON 12MM PANELS
 6803 SYSTEM TO SFS



Telling Architectural Ltd
 7 The Dell
 Enterprise Drive
 Four Ashes
 Wolverhampton
 WV10 7DF
 Tel : 01902 797 700
 Fax : 01902 797 720

© Telling Architectural Ltd
 Do not scale from this drawing. If in doubt ask

Drawing Title :
VERTICAL SECTION

Scale :	1 : 2.5	Drawn :	HB
		Date :	24-09-13

Size	Drawing No.	Rev.
A3	DEK-CD01	A

ALL ELEVATIONS ARE VIEWED FROM OUTSIDE UNLESS OTHERWISE STATED


CONTRACT NUMBER :

SPECIFICATION

TILE SYSTEM :

MODULE SIZE :

COLOUR :

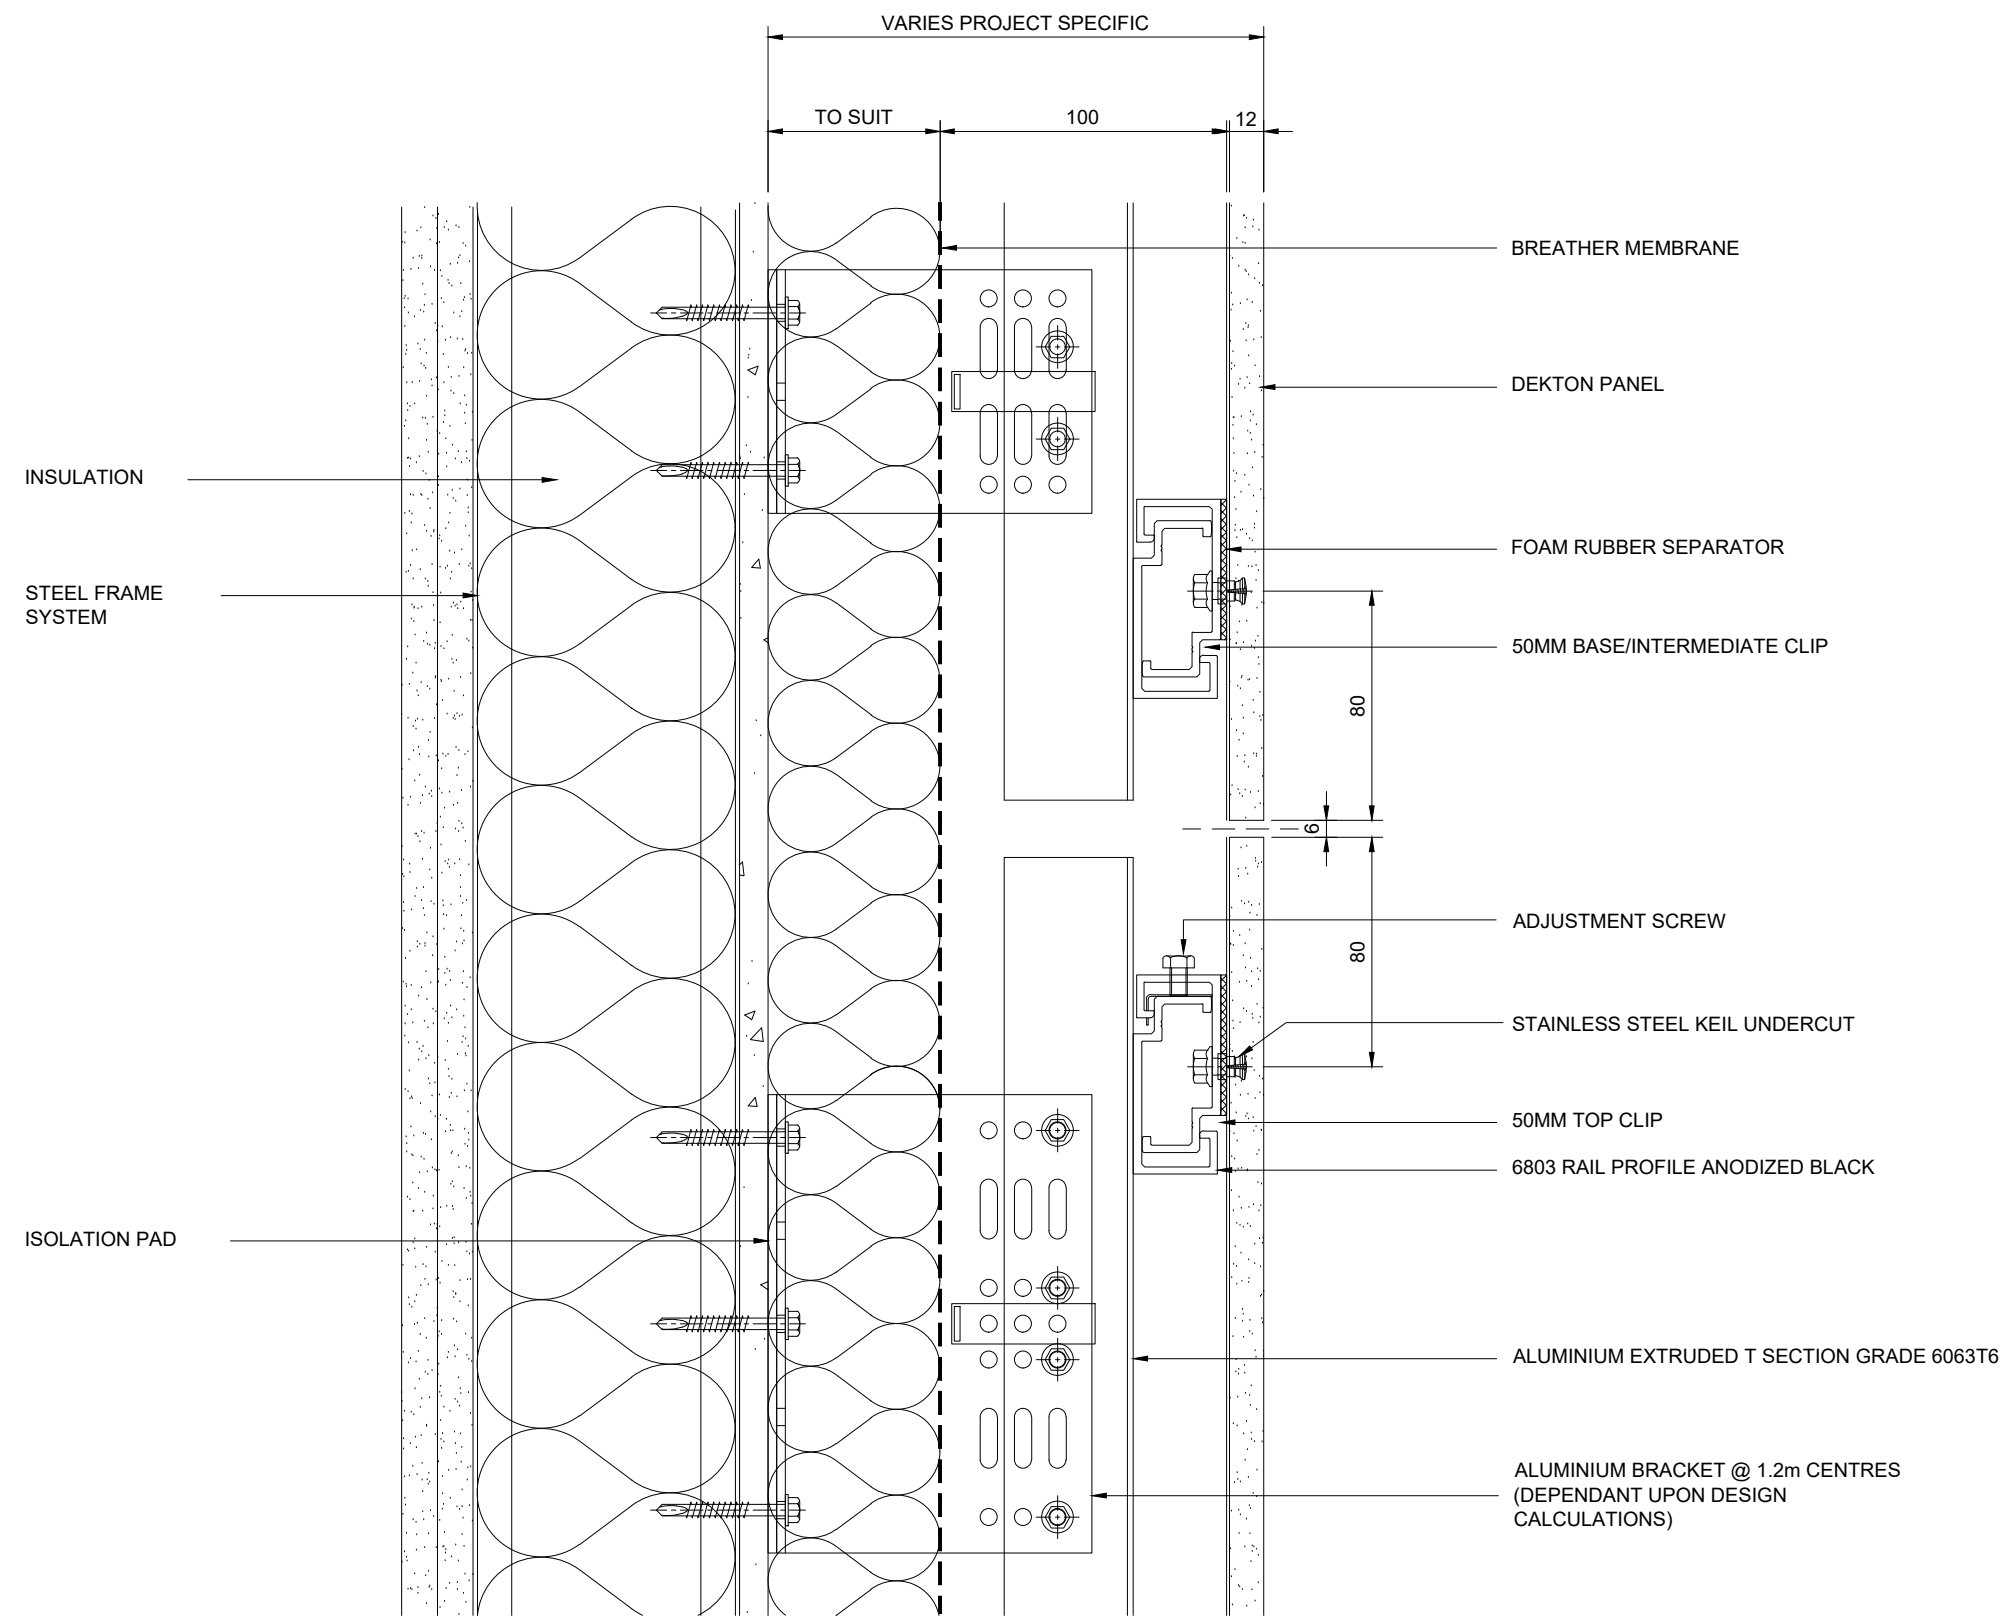

NOTE
ANY FIGS. or DIMENSIONS STATED ARISE FROM "AS DRAWN"
AND ARE SUBJECT TO CHANGE UPON DESIGN INTENT

A	24-09-13	First Issue
---	----------	-------------

Rev.	Date	Comments
------	------	----------

Drawing Status :

FOR INFORMATION

Contract :
**DEKTON 12MM PANELS
6803 SYSTEM TO SFS**



Telling Architectural Ltd
7 The Dell
Enterprise Drive
Four Ashes
Wolverhampton
WV10 7DF
Tel : 01902 797 700
Fax : 01902 797 720


© Telling Architectural Ltd
Do not scale from this drawing. If in doubt ask

Drawing Title :

HORIZONTAL SECTION

Scale :	1 : 2.5	Drawn :	HB
		Date :	23-09-13

Size	Drawing No.	Rev.
A3	DEK-CD02	A

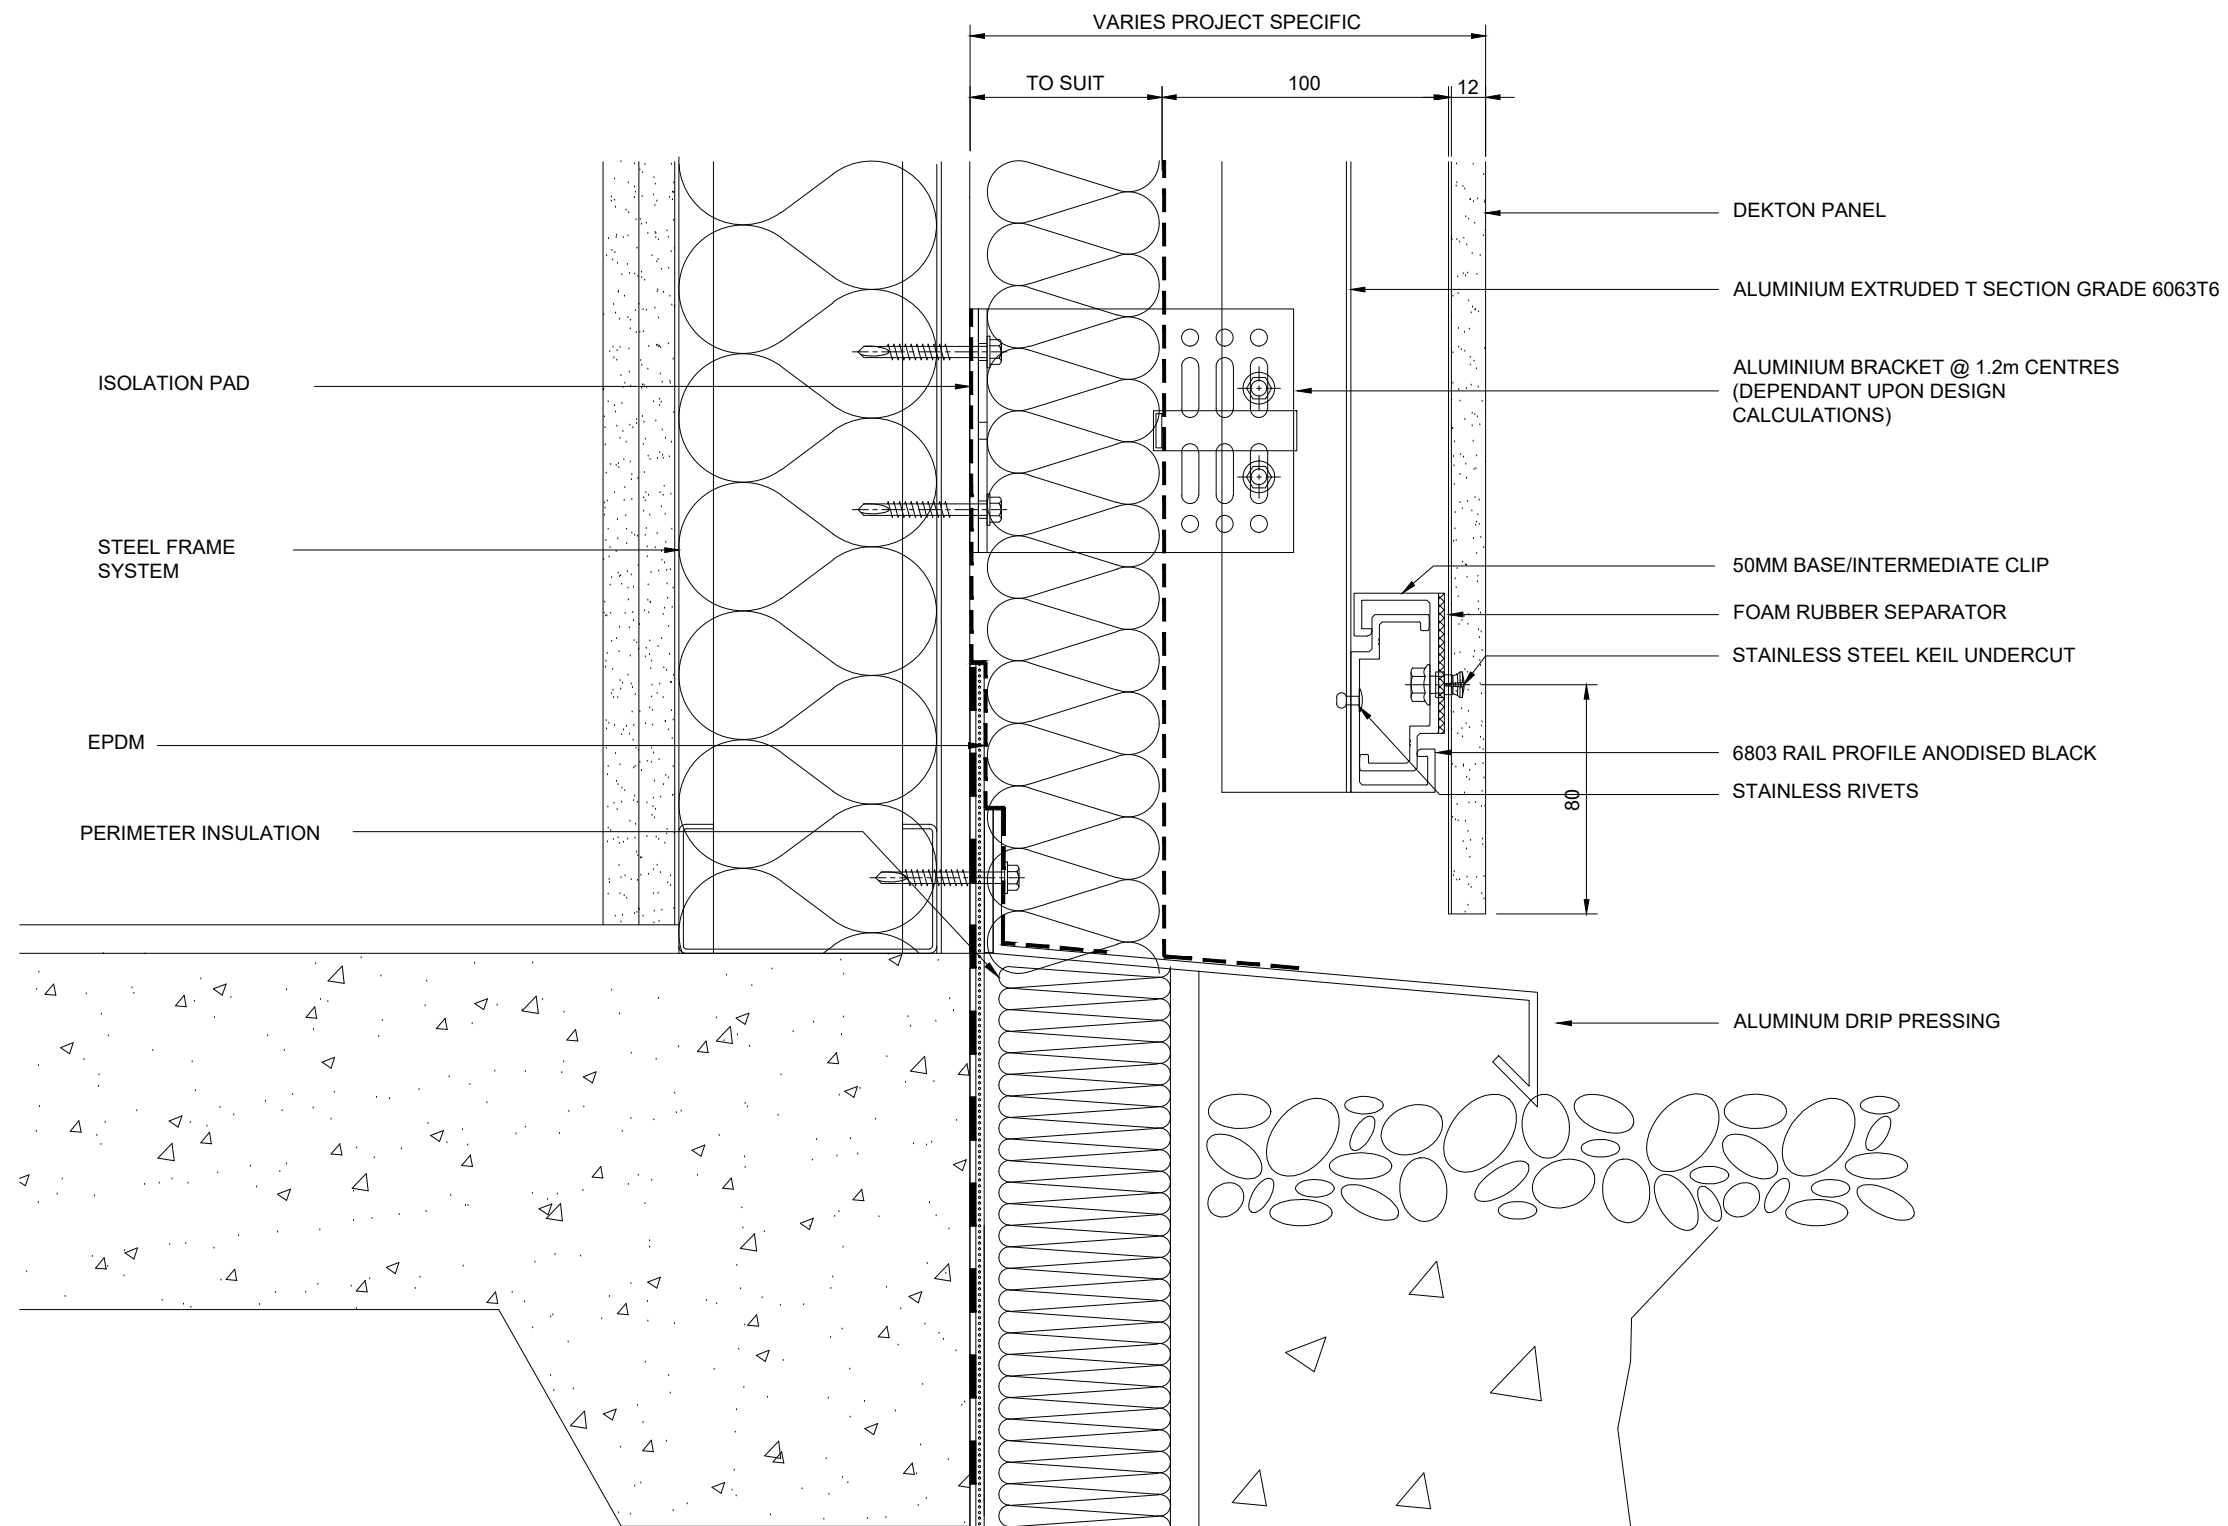

NOTE
 ANY FIGS. or DIMENSIONS STATED ARISE FROM "AS DRAWN"
 AND ARE SUBJECT TO CHANGE UPON DESIGN INTENT

ALL ELEVATIONS ARE VIEWED FROM OUTSIDE
 UNLESS OTHERWISE STATED

CONTRACT NUMBER :

SPECIFICATION

TILE SYSTEM :

MODULE SIZE :

COLOUR :

A	24-09-13	First Issue
Rev.	Date	Comments

Drawing Status :

FOR INFORMATION

Contract :
 DEKTON 12MM PANELS
 6803 SYSTEM TO SFS




Telling Architectural Ltd
 7 The Dell
 Enterprise Drive
 Four Ashes
 Wolverhampton
 WV10 7DF
 Tel : 01902 797 700
 Fax : 01902 797 720

© Telling Architectural Ltd
 Do not scale from this drawing. If in doubt ask

Drawing Title :
BASE DETAIL

Scale :	Drawn :	HB
1 : 2.5	Date :	23-09-13

Size	Drawing No.	Rev.
A3	DEK-CD03	A

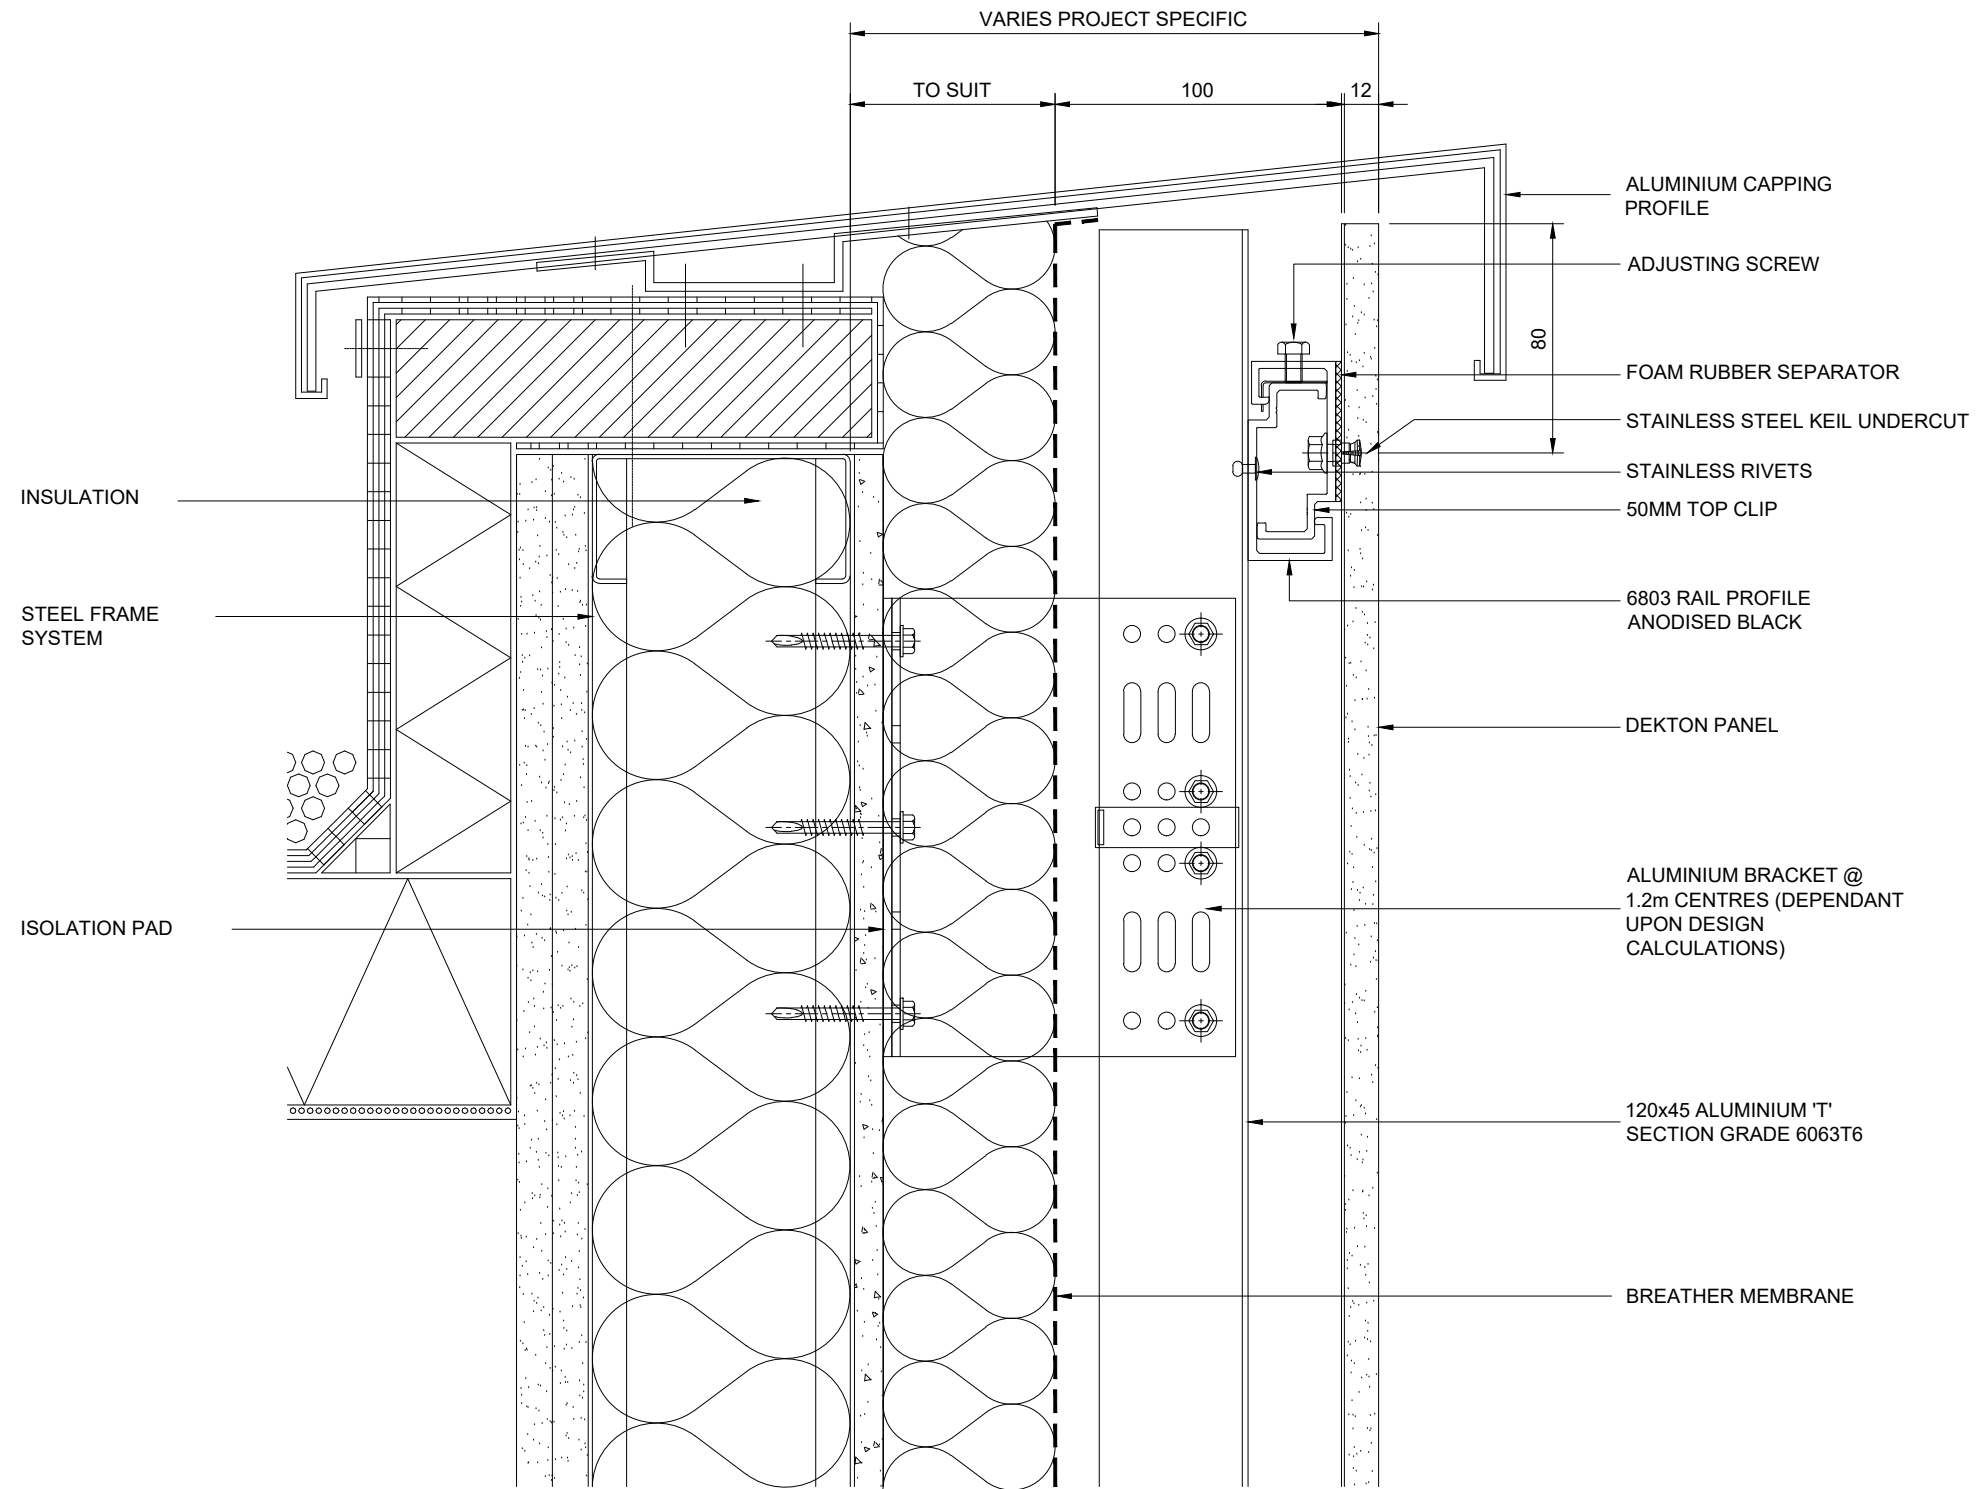

NOTE
 ANY FIGS. or DIMENSIONS STATED ARISE FROM "AS DRAWN"
 AND ARE SUBJECT TO CHANGE UPON DESIGN INTENT

ALL ELEVATIONS ARE VIEWED FROM OUTSIDE
 UNLESS OTHERWISE STATED

CONTRACT NUMBER :

SPECIFICATION

TILE SYSTEM :

MODULE SIZE :

COLOUR :

A	24-09-13	First Issue
Rev.	Date	Comments

Drawing Status :

FOR INFORMATION

Contract :
 DEKTON 12MM PANELS
 6803 SYSTEM TO SFS



Telling Architectural Ltd
 7 The Dell
 Enterprise Drive
 Four Ashes
 Wolverhampton
 WV10 7DF
 Tel : 01902 797 700
 Fax : 01902 797 720

© Telling Architectural Ltd
 Do not scale from this drawing. If in doubt ask

Drawing Title :

PARAPET DETAIL

Scale : 1 : 2.5
 Drawn : HB
 Date : 23-09-13

Size	Drawing No.	Rev.
A3	DEK-CD04	A


ALL ELEVATIONS ARE VIEWED FROM OUTSIDE UNLESS OTHERWISE STATED

CONTRACT NUMBER :

SPECIFICATION

TILE SYSTEM :

MODULE SIZE :
COLOUR :

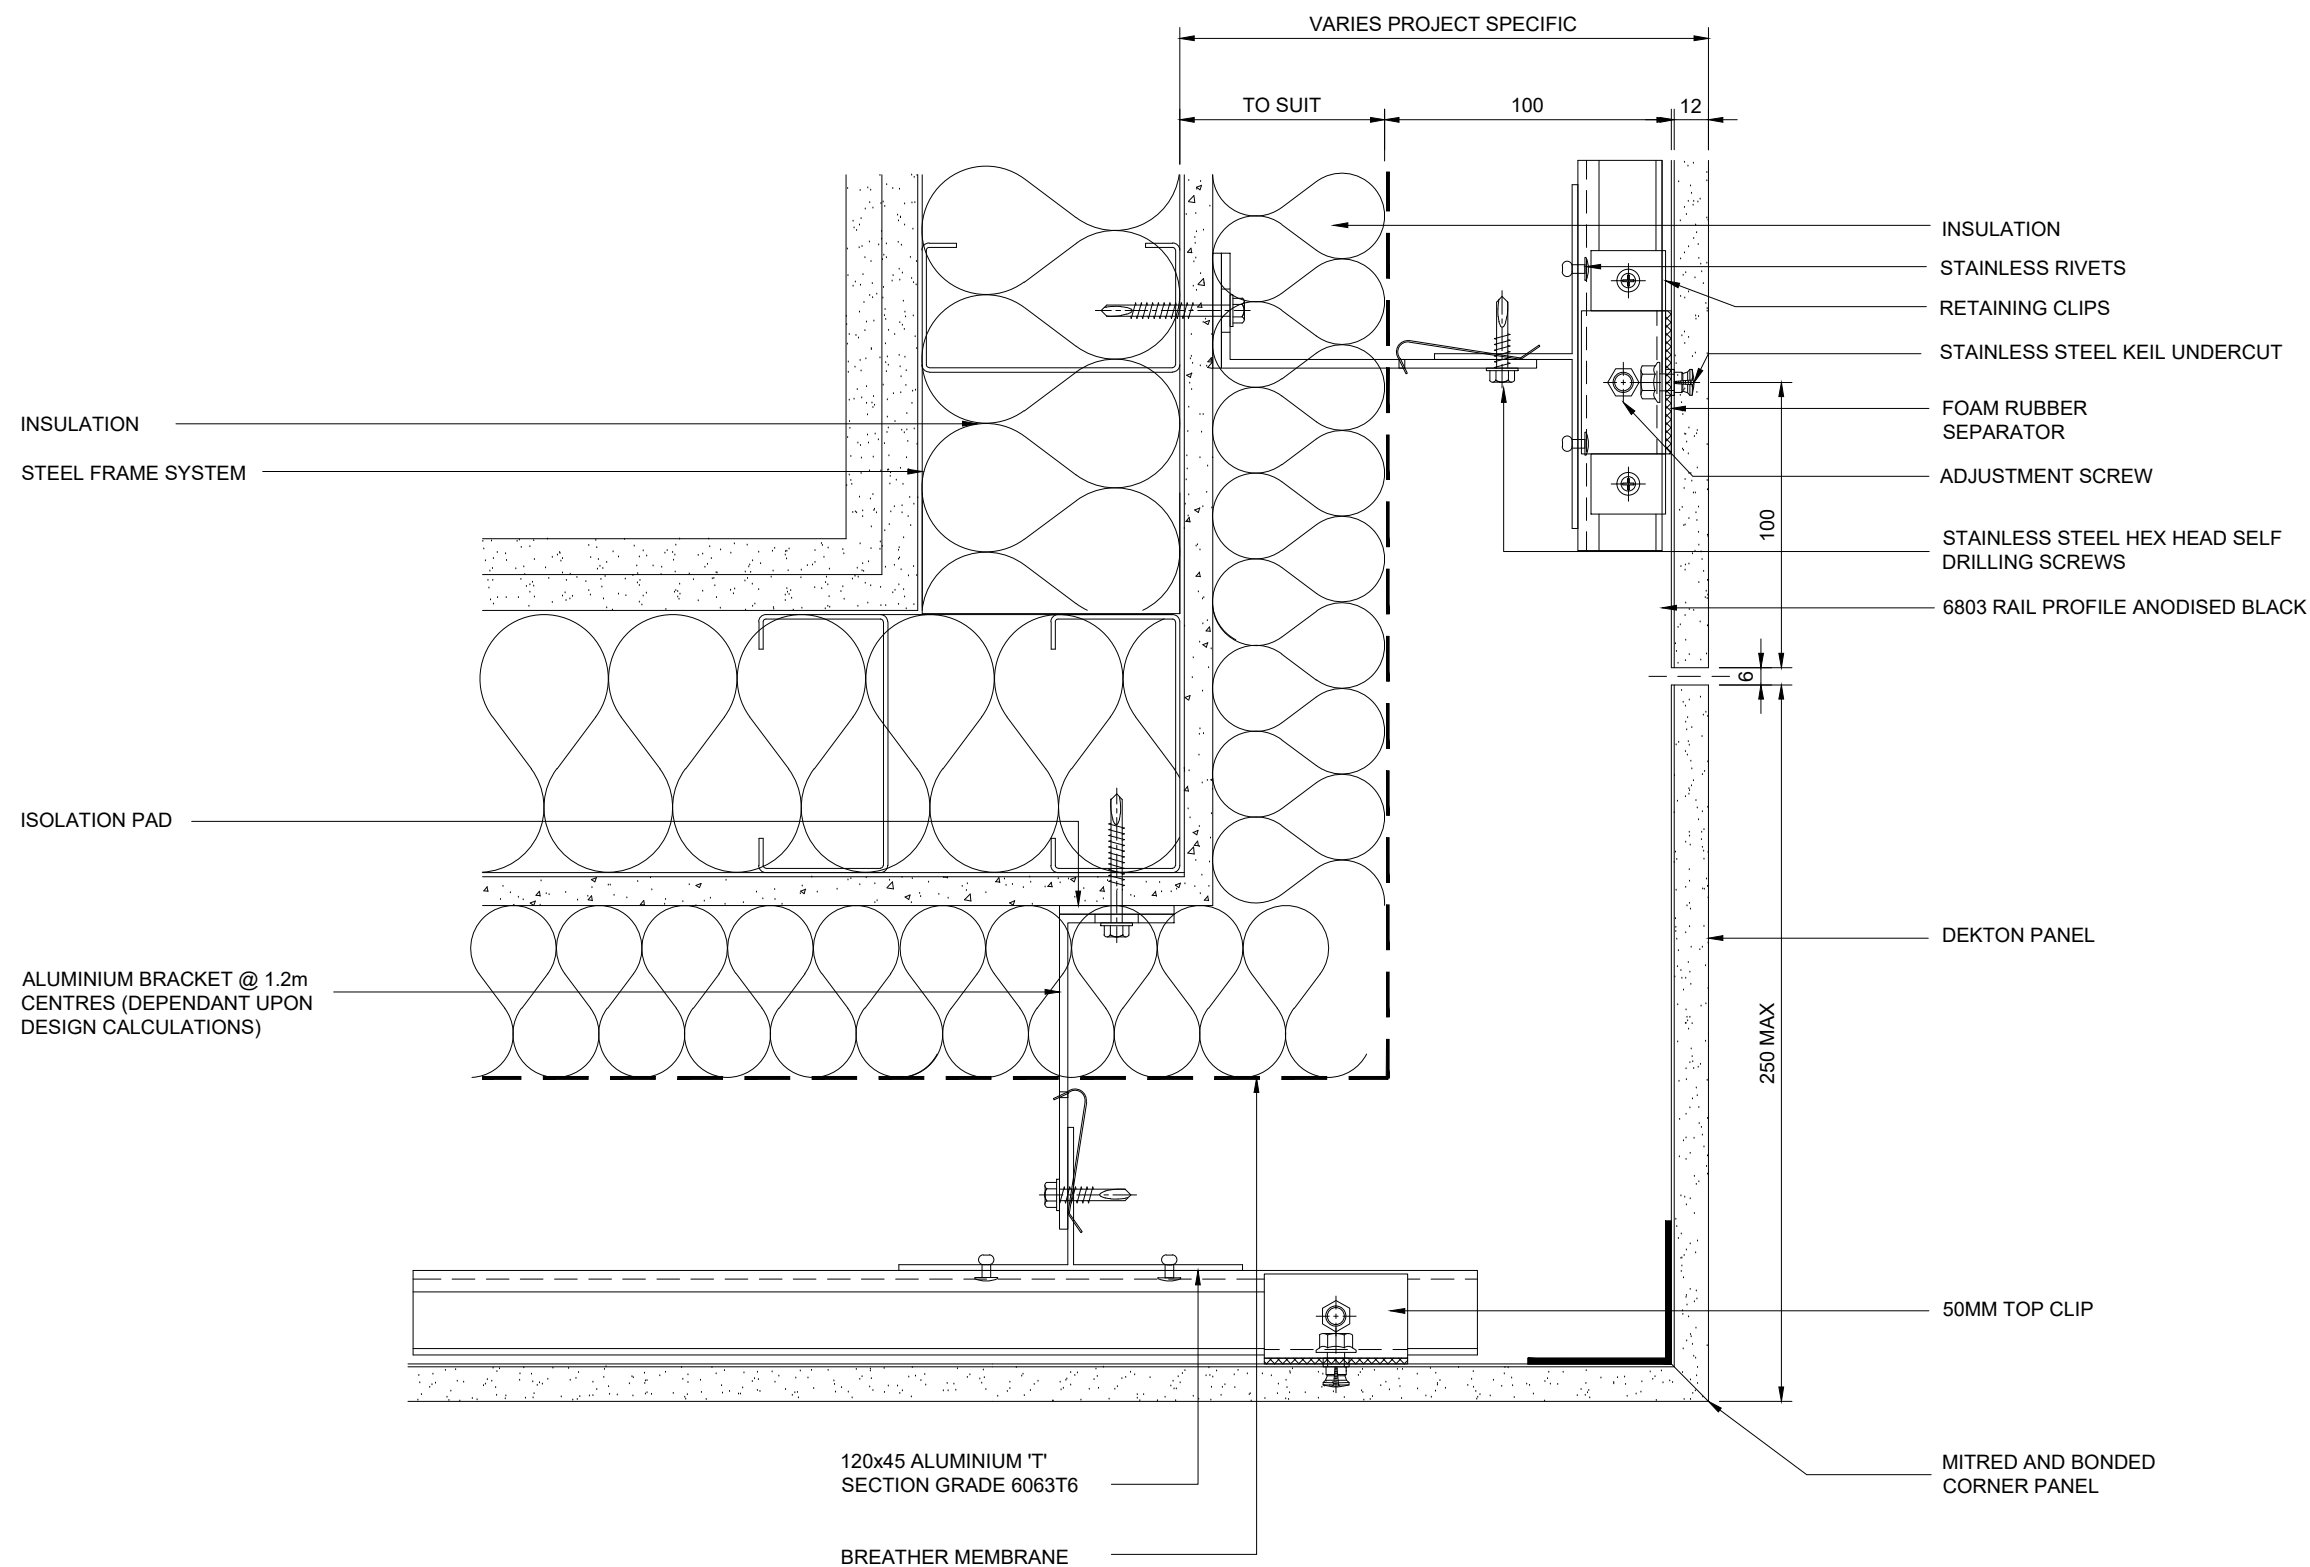

- INSULATION
- STAINLESS RIVETS
- RETAINING CLIPS
- STAINLESS STEEL KEIL UNDERCUT
- FOAM RUBBER SEPARATOR
- ADJUSTMENT SCREW
- STAINLESS STEEL HEX HEAD SELF DRILLING SCREWS
- 6803 RAIL PROFILE ANODISED BLACK

- INSULATION
- STEEL FRAME SYSTEM

ISOLATION PAD

ALUMINIUM BRACKET @ 1.2m CENTRES (DEPENDANT UPON DESIGN CALCULATIONS)

DEKTON PANEL

50MM TOP CLIP

MITRED AND BONDED CORNER PANEL

120x45 ALUMINIUM 'T' SECTION GRADE 6063T6

BREATHER MEMBRANE

NOTE
ANY FIGS. or DIMENSIONS STATED ARISE FROM "AS DRAWN" AND ARE SUBJECT TO CHANGE UPON DESIGN INTENT

A	24-09-13	First Issue
---	----------	-------------

Rev.	Date	Comments
------	------	----------

Drawing Status :

FOR INFORMATION

Contract :
**DEKTON 12MM PANELS
6803 SYSTEM TO SFS**



Telling Architectural Ltd
7 The Dell
Enterprise Drive
Four Ashes
Wolverhampton
WV10 7DF
Tel : 01902 797 700
Fax : 01902 797 720

© Telling Architectural Ltd
Do not scale from this drawing. If in doubt ask

Drawing Title :
EXTERNAL MITRED CORNER

Scale :	Drawn : HB
1 : 2.5	Date : 23-09-13

Size	Drawing No.	Rev.
A3	DEK-CD05	A


ALL ELEVATIONS ARE VIEWED FROM OUTSIDE UNLESS OTHERWISE STATED

CONTRACT NUMBER :

SPECIFICATION

TILE SYSTEM :

MODULE SIZE :
COLOUR :

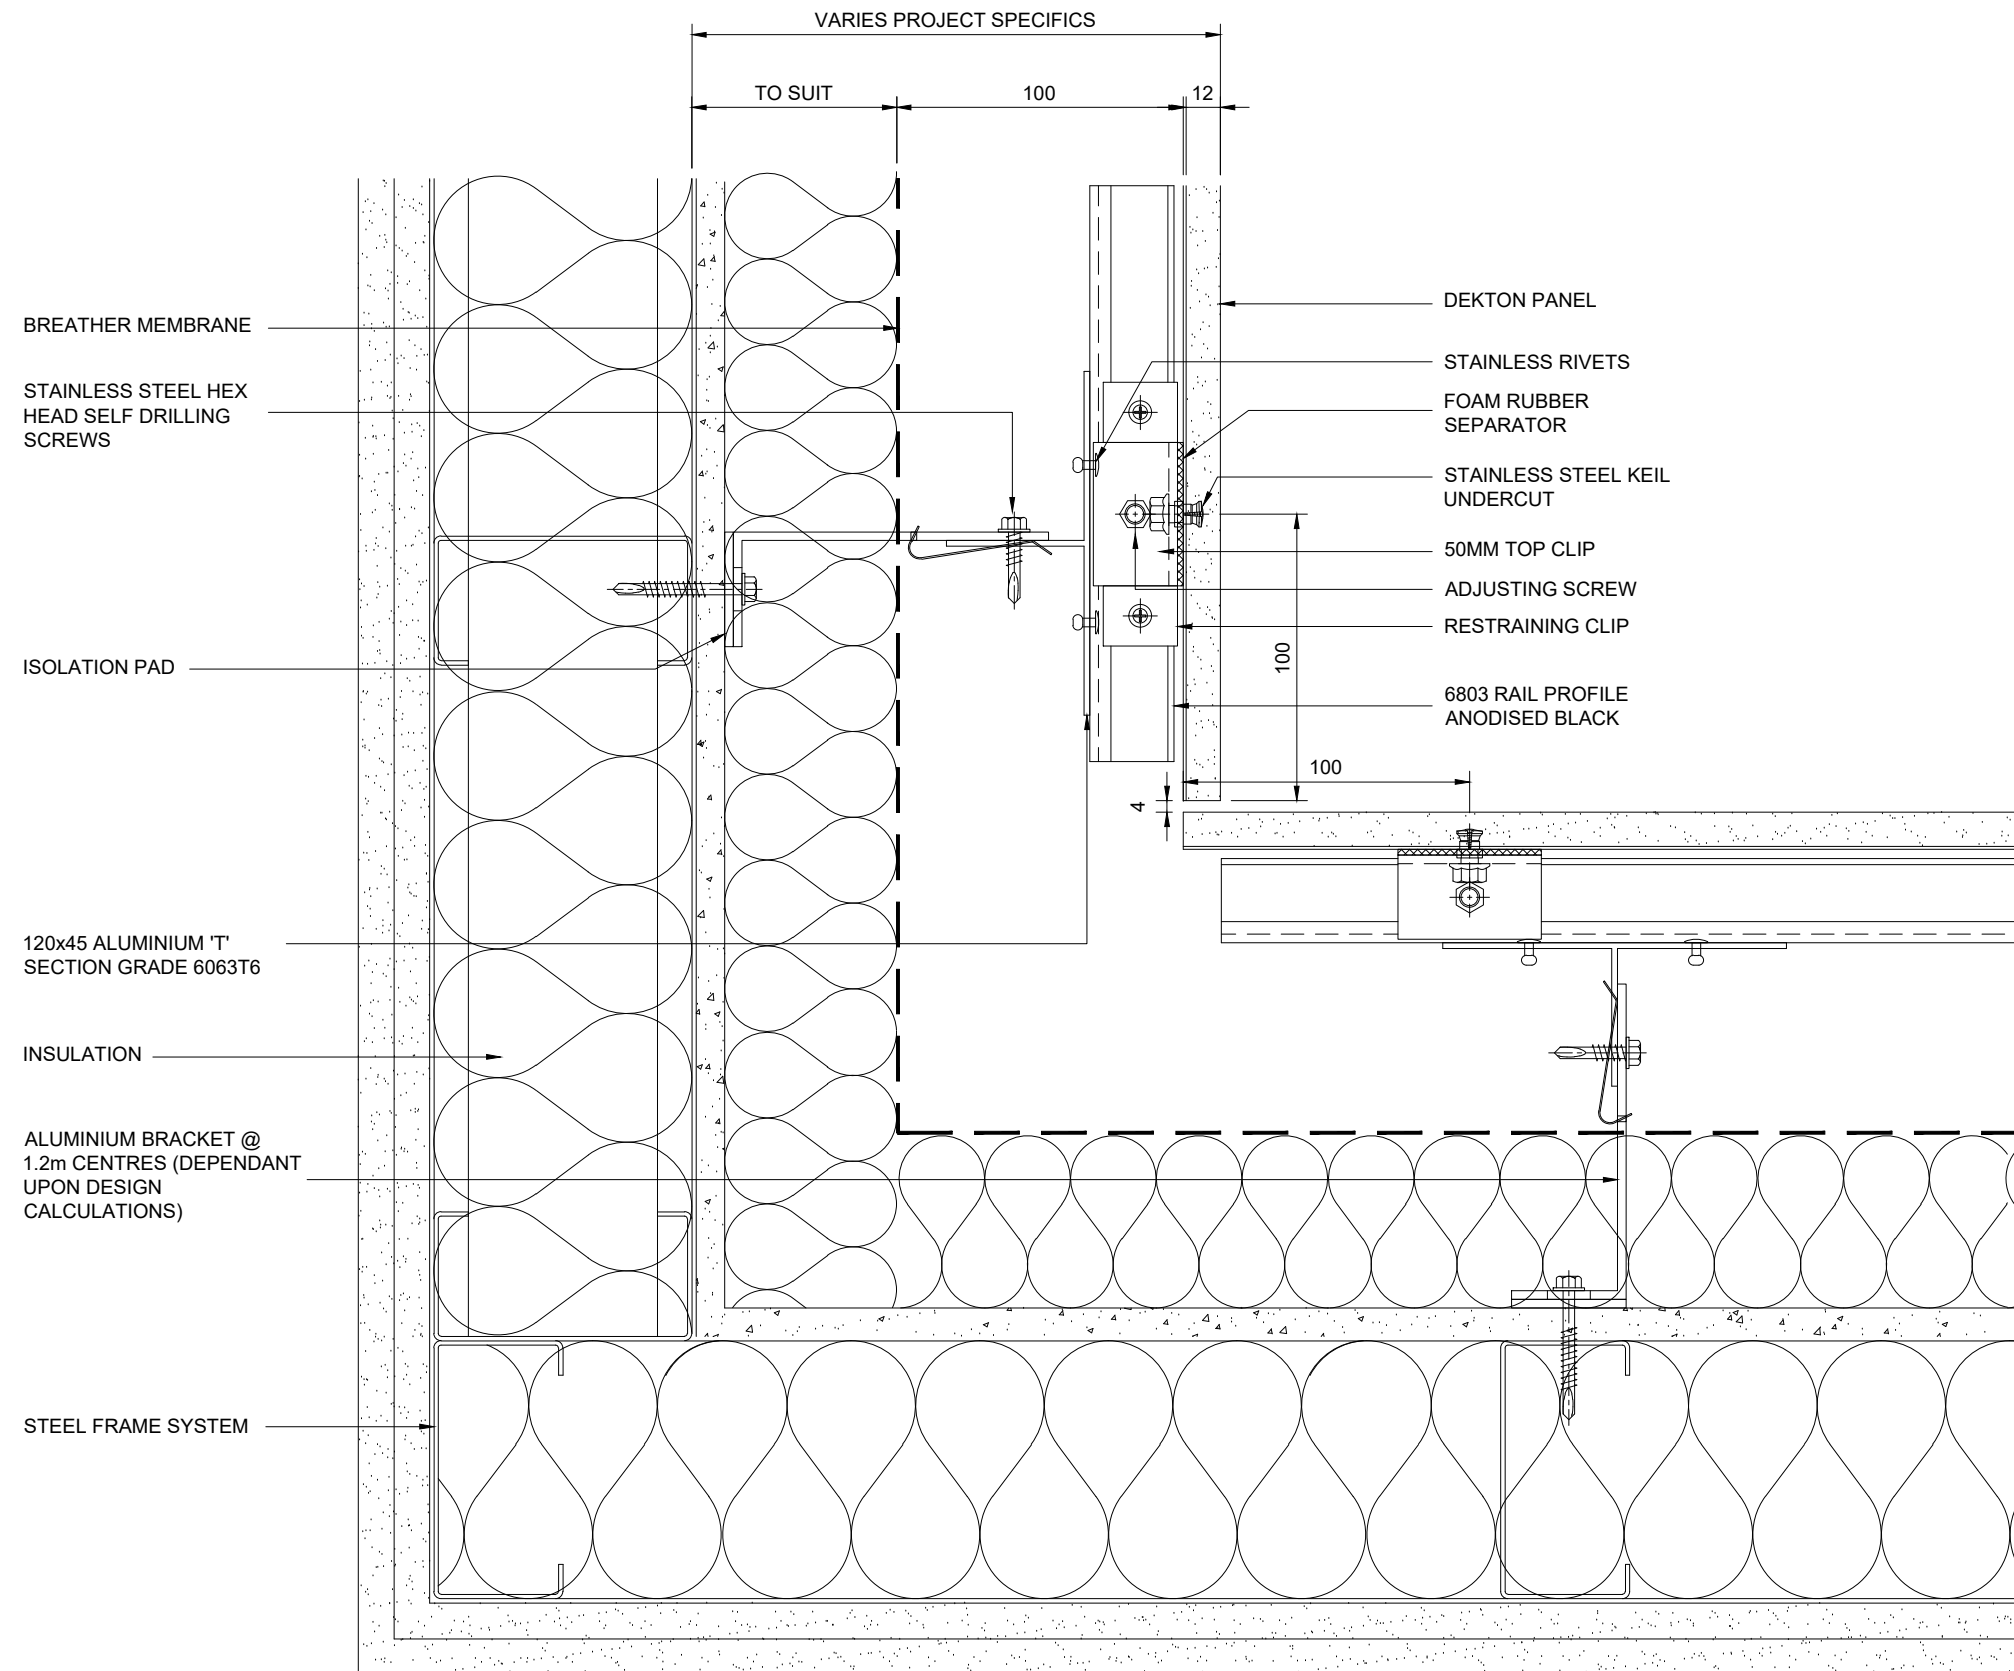

A	24-09-13	First Issue
Rev.	Date	Comments

Drawing Status :

FOR INFORMATION

Contract :
**DEKTON 12MM PANELS
6803 SYSTEM TO SFS**



Telling Architectural Ltd
7 The Dell
Enterprise Drive
Four Ashes
Wolverhampton
WV10 7DF
Tel : 01902 797 700
Fax : 01902 797 720

© Telling Architectural Ltd
Do not scale from this drawing. If in doubt ask

Drawing Title :
INTERNAL CORNER


Scale :
1 : 2.5

Drawn : HB

Date : 23-09-13

Size	Drawing No.	Rev.
A3	DEK-CD06	A

NOTE
ANY FIGS. or DIMENSIONS STATED ARISE FROM "AS DRAWN"
AND ARE SUBJECT TO CHANGE UPON DESIGN INTENT

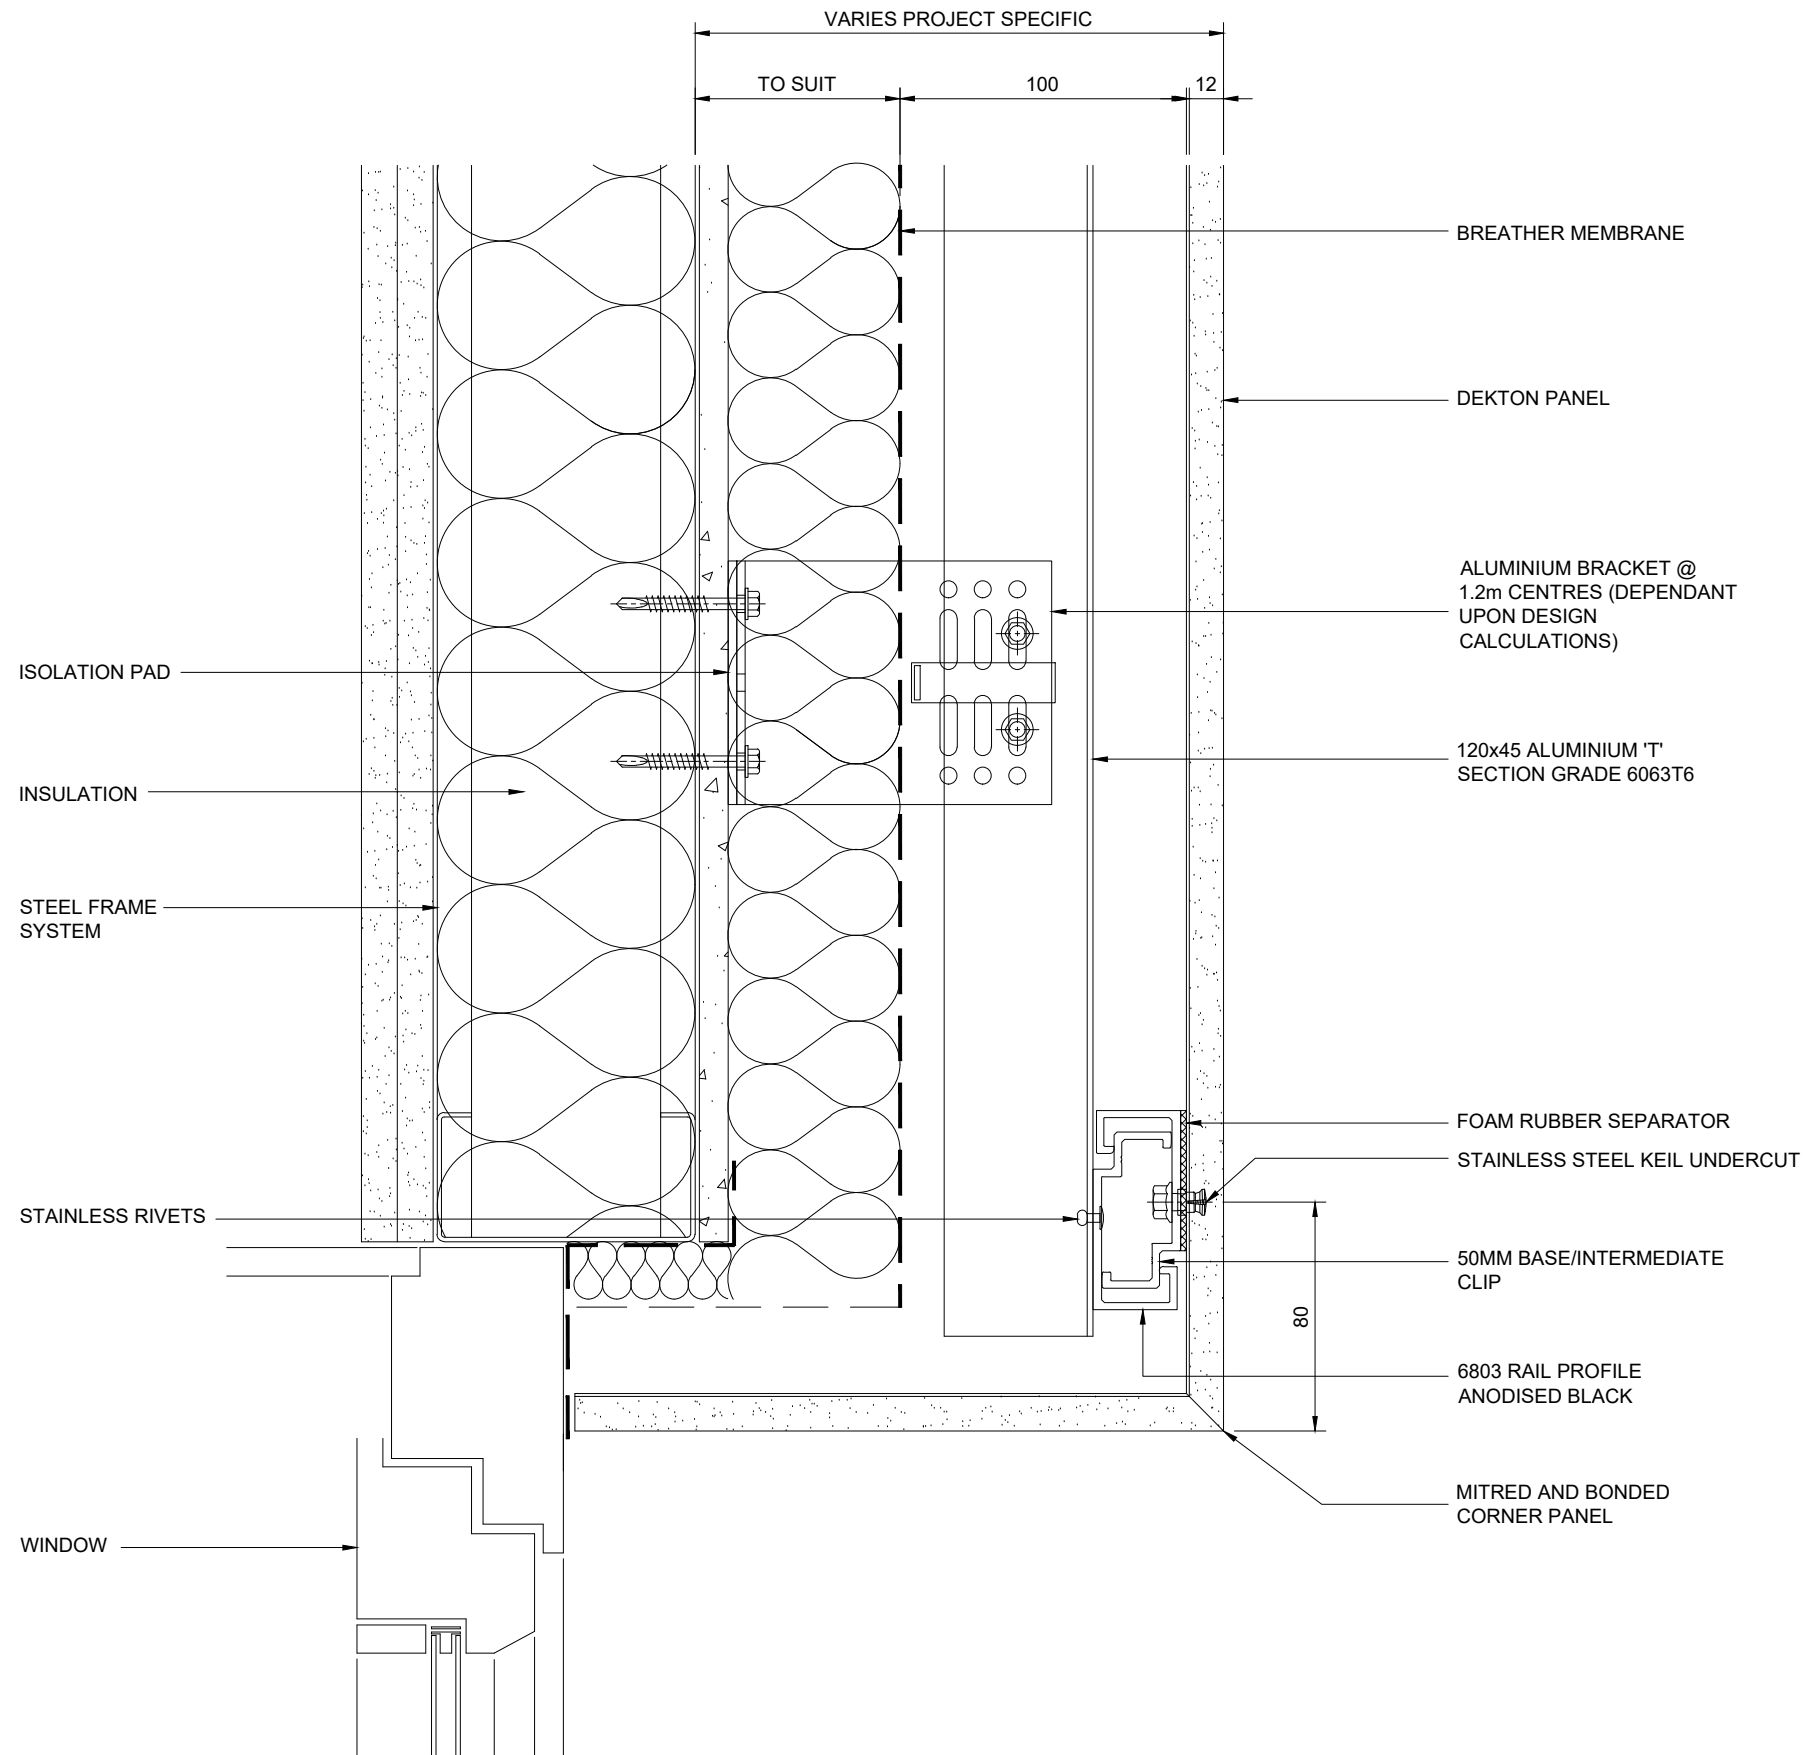

NOTE
 ANY FIGS. or DIMENSIONS STATED ARISE FROM "AS DRAWN"
 AND ARE SUBJECT TO CHANGE UPON DESIGN INTENT

ALL ELEVATIONS ARE VIEWED FROM OUTSIDE
 UNLESS OTHERWISE STATED

CONTRACT NUMBER :
 SPECIFICATION

TILE SYSTEM :
 MODULE SIZE :
 COLOUR :

A	24-09-13	First Issue
Rev.	Date	Comments

Drawing Status :
FOR INFORMATION

Contract :
**DEKTON 12MM PANELS
 6803 SYSTEM TO SFS**




Telling Architectural Ltd
 7 The Dell
 Enterprise Drive
 Four Ashes
 Wolverhampton
 WV10 7DF
 Tel : 01902 797 700
 Fax : 01902 797 720

© Telling Architectural Ltd
 Do not scale from this drawing. If in doubt ask

Drawing Title :
WINDOW HEAD

Scale :
1 : 2.5
 Drawn : HB
 Date : 23-09-13

Size	Drawing No.	Rev.
A3	DEK-CD7	A

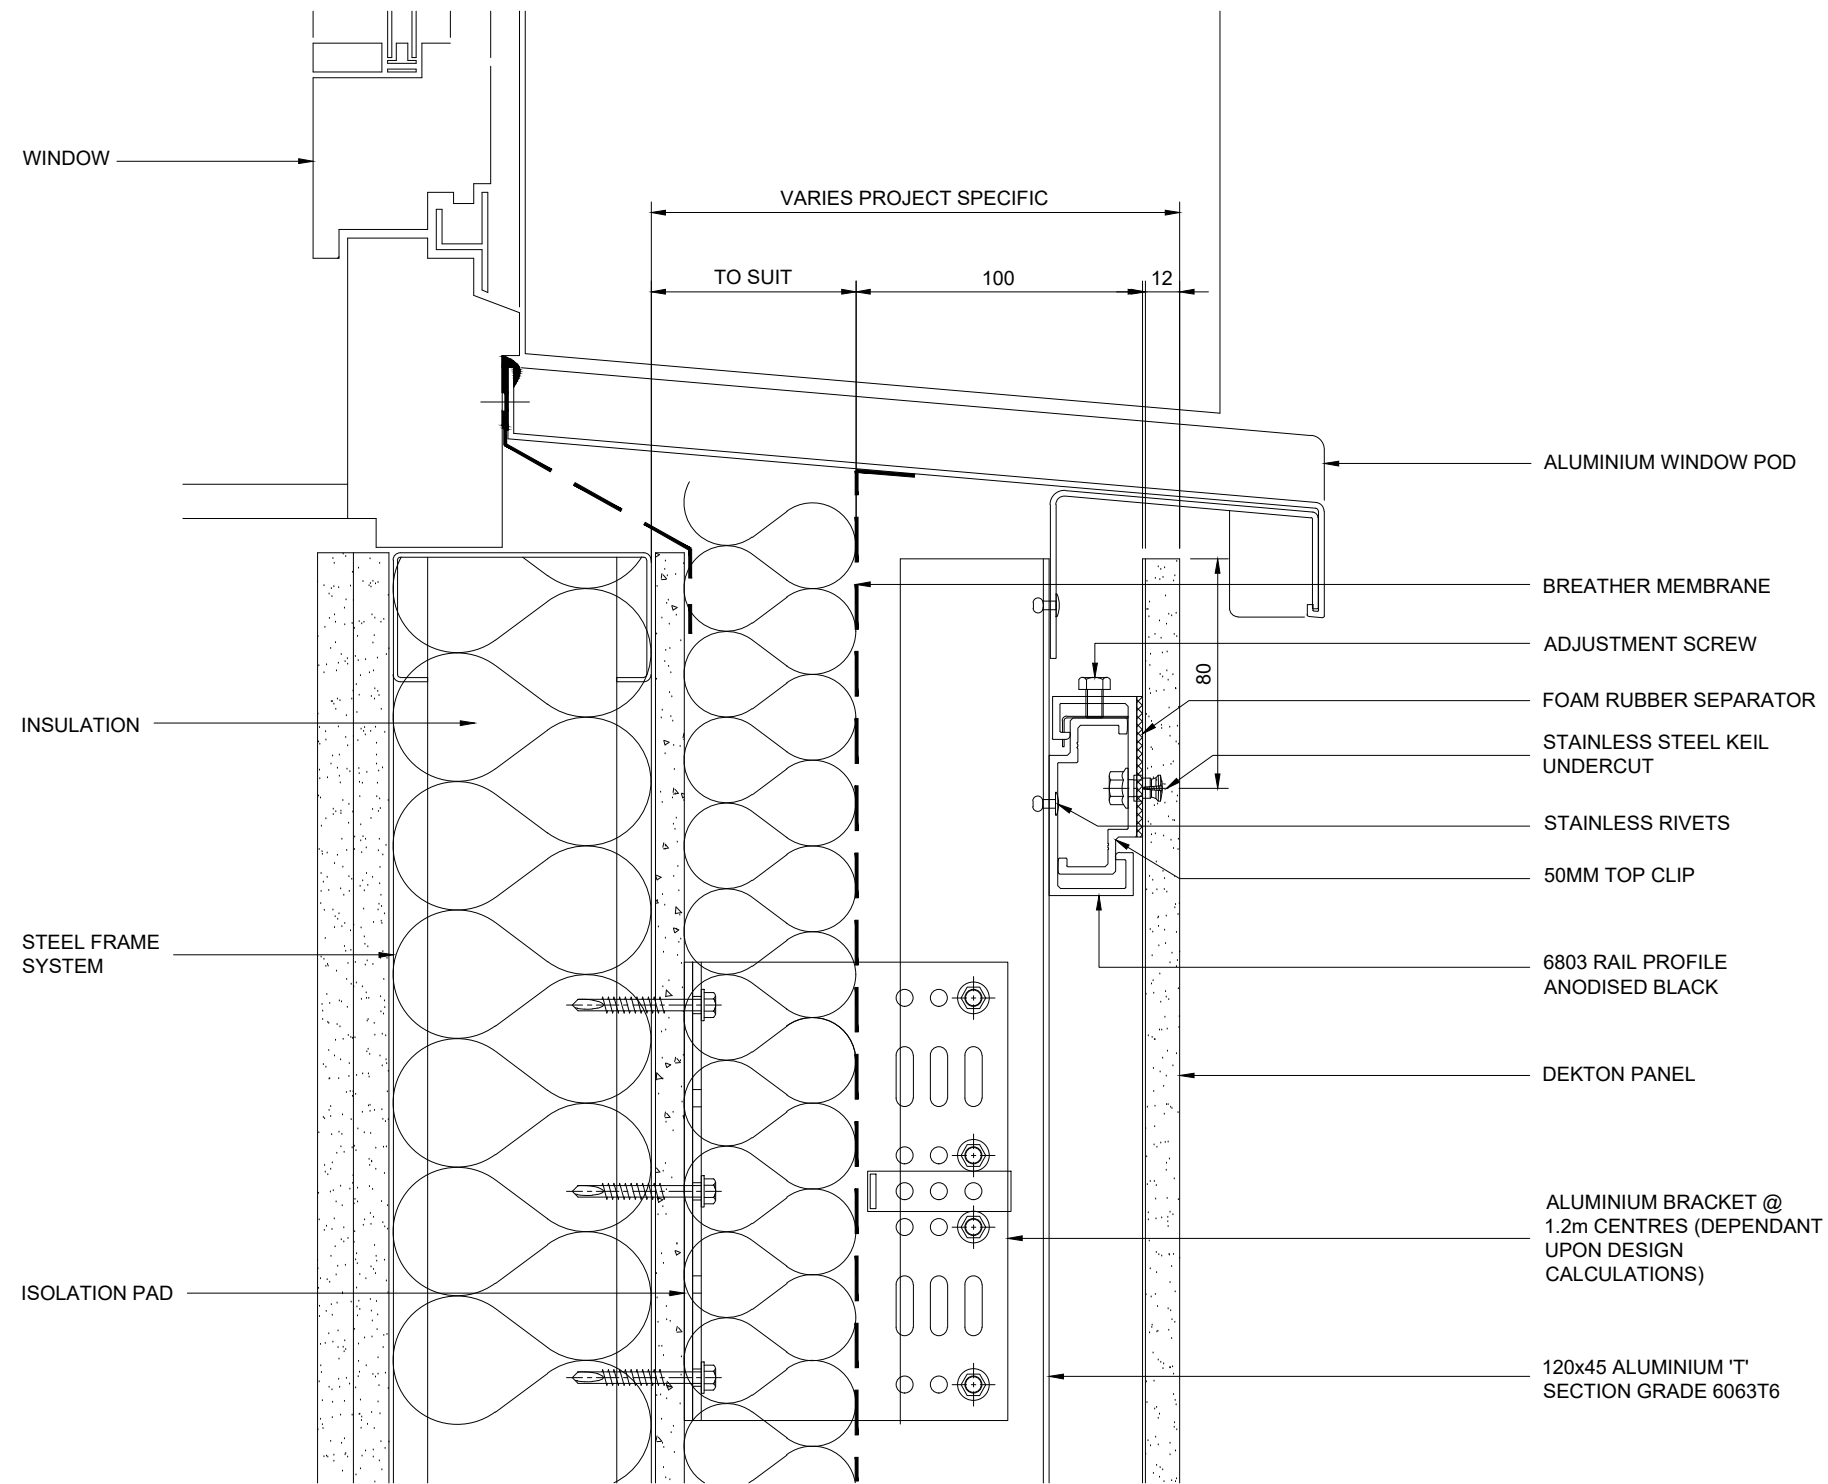

NOTE
 ANY FIGS. or DIMENSIONS STATED ARISE FROM "AS DRAWN"
 AND ARE SUBJECT TO CHANGE UPON DESIGN INTENT

ALL ELEVATIONS ARE VIEWED FROM OUTSIDE
 UNLESS OTHERWISE STATED

CONTRACT NUMBER :

SPECIFICATION

TILE SYSTEM :

MODULE SIZE :

COLOUR :

A	24-09-13	First Issue
Rev.	Date	Comments

Drawing Status :

FOR INFORMATION

Contract :
 DEKTON 12MM PANELS
 6803 SYSTEM TO SFS



Telling Architectural Ltd
 7 The Dell
 Enterprise Drive
 Four Ashes
 Wolverhampton
 WV10 7DF
 Tel : 01902 797 700
 Fax : 01902 797 720

© Telling Architectural Ltd
 Do not scale from this drawing. If in doubt ask

Drawing Title :

WINDOW CILL

Scale :	Drawn :
1 : 2.5	HB
Date :	23-09-13

Size	Drawing No.	Rev.
A3	DEK-CD08	A

ALL ELEVATIONS ARE VIEWED FROM OUTSIDE UNLESS OTHERWISE STATED


CONTRACT NUMBER :

SPECIFICATION

TILE SYSTEM :

MODULE SIZE :

COLOUR :

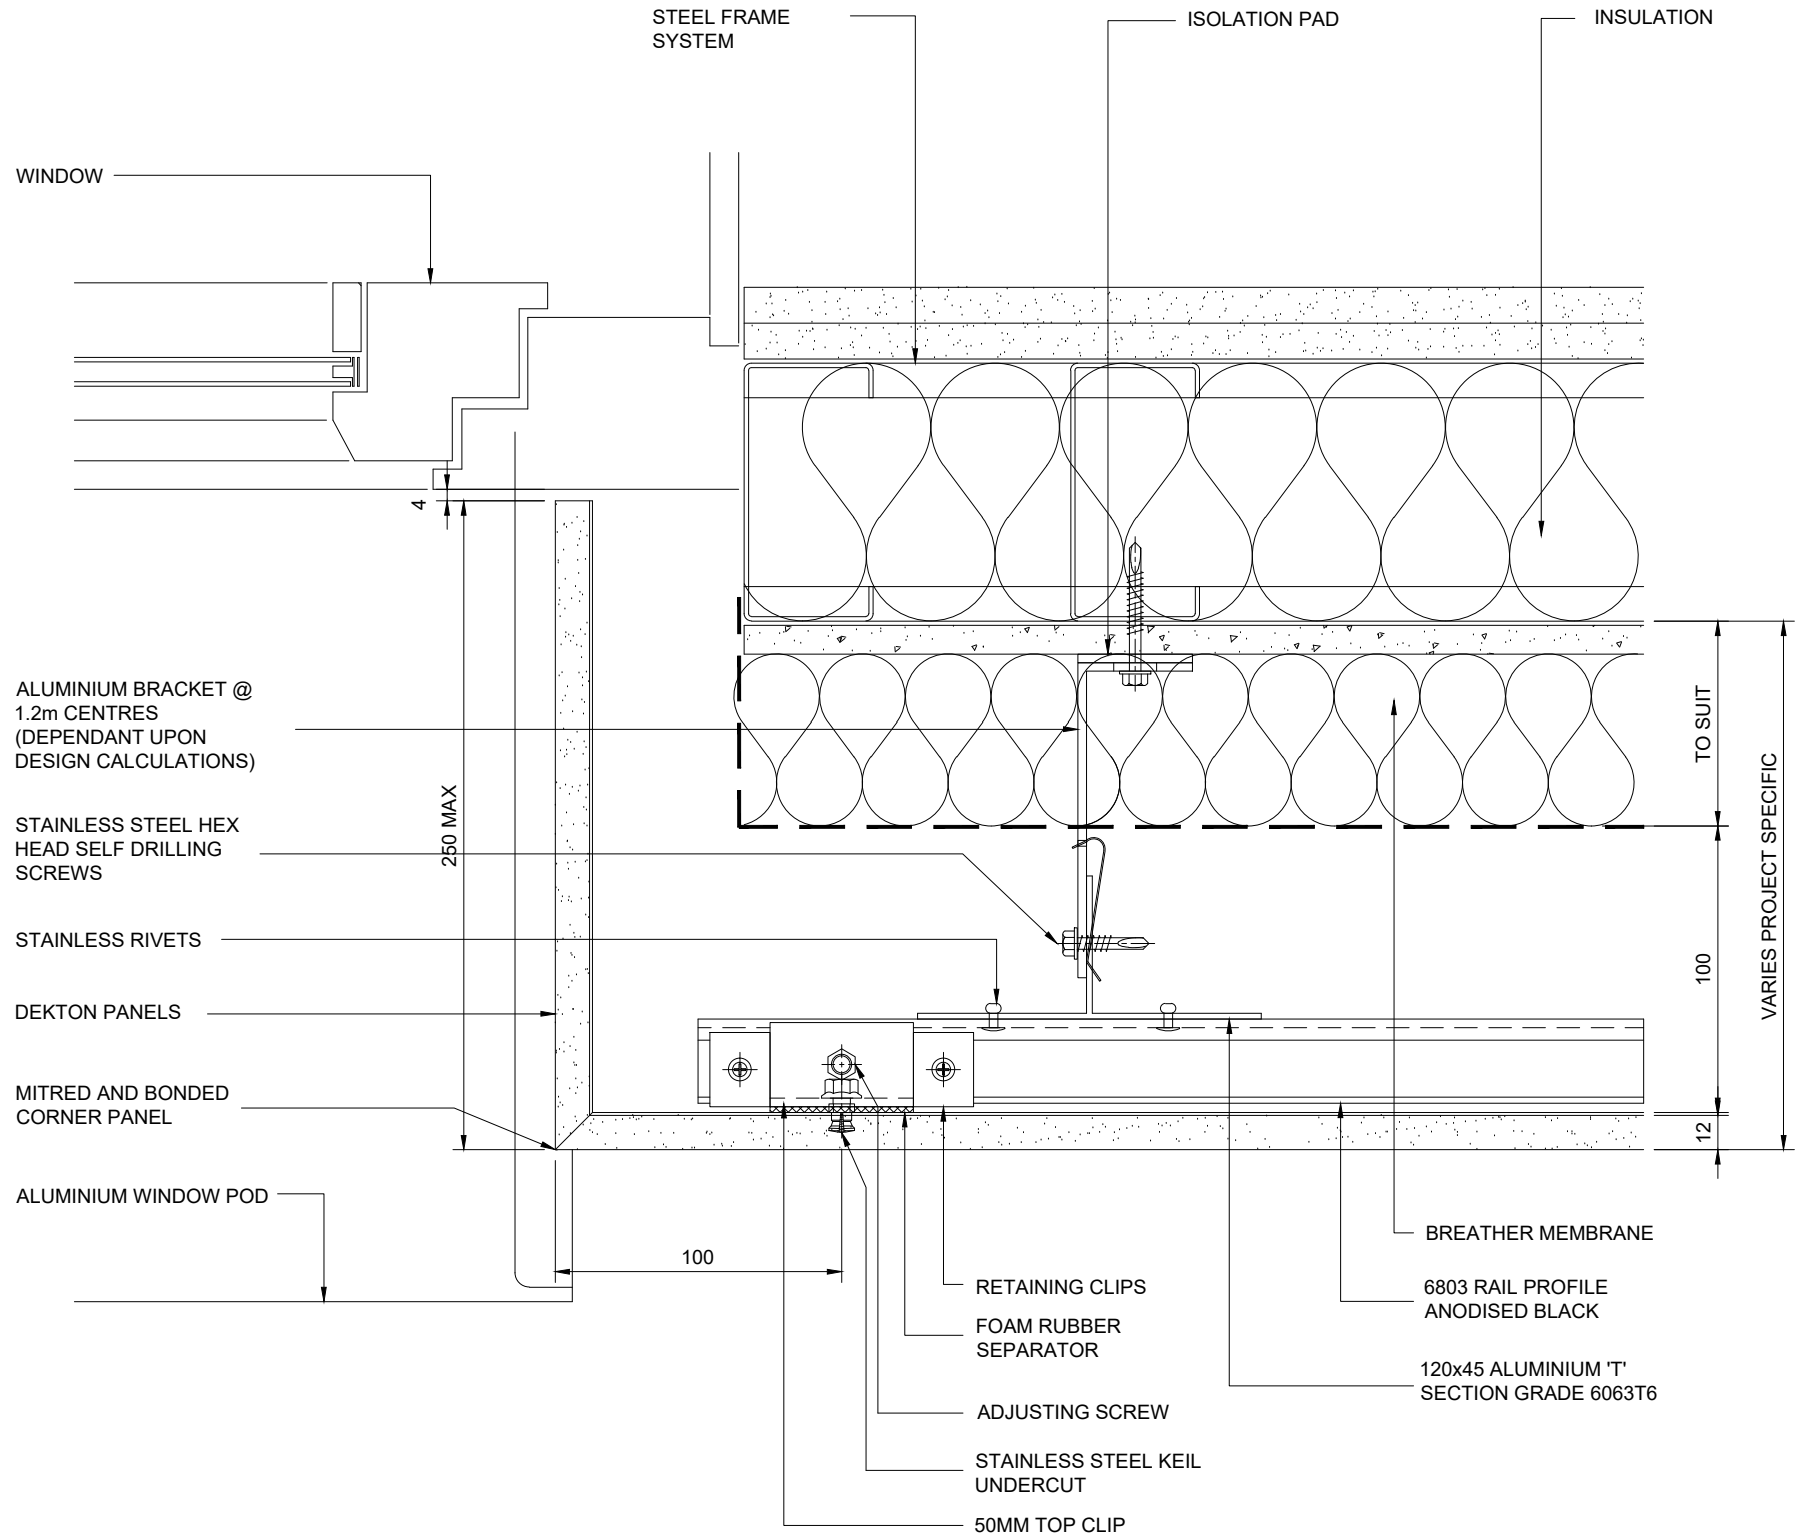

ALUMINIUM BRACKET @ 1.2m CENTRES (DEPENDANT UPON DESIGN CALCULATIONS)

STAINLESS STEEL HEX HEAD SELF DRILLING SCREWS

STAINLESS RIVETS

DEKTON PANELS

MITRED AND BONDED CORNER PANEL

ALUMINIUM WINDOW POD

RETAINING CLIPS

FOAM RUBBER SEPARATOR

ADJUSTING SCREW

STAINLESS STEEL KEIL UNDERCUT

50MM TOP CLIP

BREATHER MEMBRANE

6803 RAIL PROFILE ANODISED BLACK

120x45 ALUMINIUM 'T' SECTION GRADE 6063T6

NOTE
ANY FIGS. or DIMENSIONS STATED ARISE FROM "AS DRAWN" AND ARE SUBJECT TO CHANGE UPON DESIGN INTENT

A	24-09-13	First Issue
Rev.	Date	Comments

Drawing Status :

FOR INFORMATION

Contract :
DEKTON 12MM PANELS
6803 RAIL SYSTEM TO SFS



Telling Architectural Ltd
7 The Dell
Enterprise Drive
Four Ashes
Wolverhampton
WV10 7DF
Tel : 01902 797 700
Fax : 01902 797 720

© Telling Architectural Ltd
Do not scale from this drawing. If in doubt ask

Drawing Title :
WINDOW JAMB

Scale :	Drawn :
1 : 2.5	HB
Date :	23-09-13


Size	Drawing No.	Rev.
A3	DEK-CD09	A

ALL ELEVATIONS ARE VIEWED FROM OUTSIDE
UNLESS OTHERWISE STATED

CONTRACT NUMBER :

SPECIFICATION

TILE SYSTEM :
MODULE SIZE :
COLOUR :

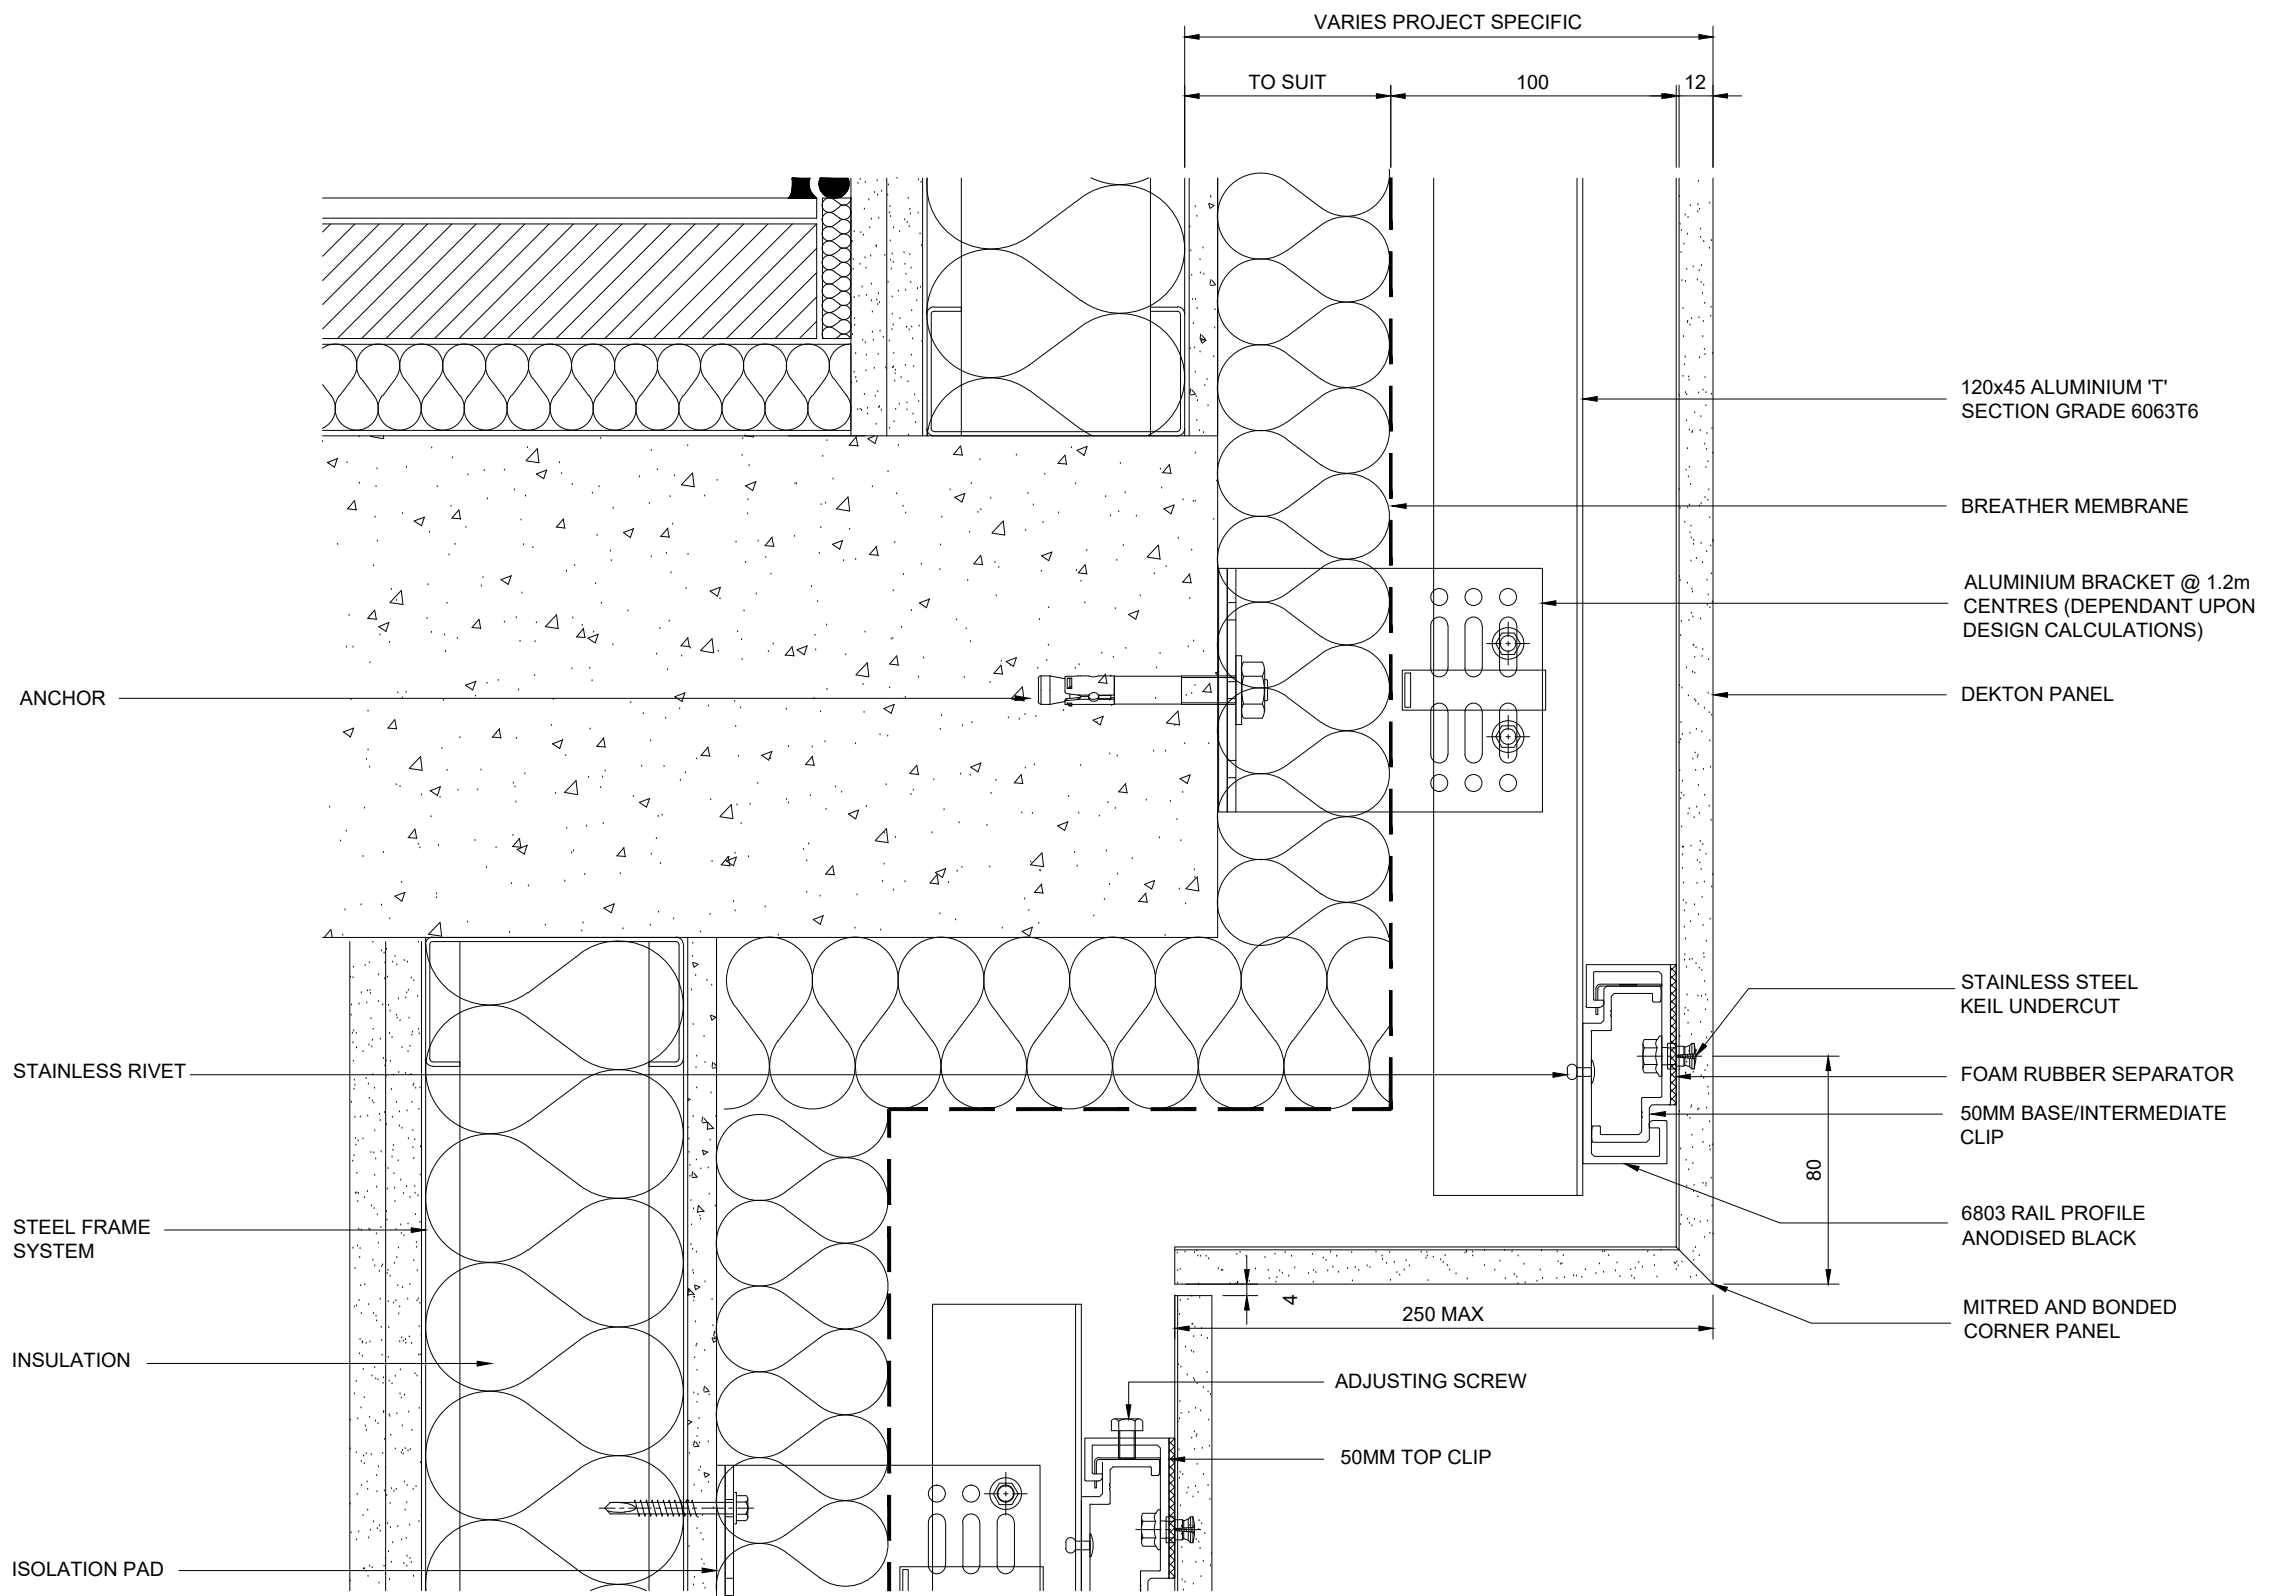

NOTE
ANY FIGS. or DIMENSIONS STATED ARISE FROM "AS DRAWN"
AND ARE SUBJECT TO CHANGE UPON DESIGN INTENT

A	24-09-13	First Issue
Rev.	Date	Comments

Drawing Status :
FOR INFORMATION

Contract :
**DEKTON 12MM PANELS
6803 SYSTEM TO SFS**



Telling Architectural Ltd
7 The Dell
Enterprise Drive
Four Ashes
Wolverhampton
WV10 7DF
Tel : 01902 797 700
Fax : 01902 797 720

© Telling Architectural Ltd
Do not scale from this drawing. If in doubt ask

Drawing Title :
CLADDING RETURN

Scale :	1 : 2.5	Drawn :	HB
		Date :	23-09-13

Size	Drawing No.	Rev.
A3	DEK-CD10	A