


Typical Pump Facility - Steni Nature Panel Insulation Protection

J.R.E.R.

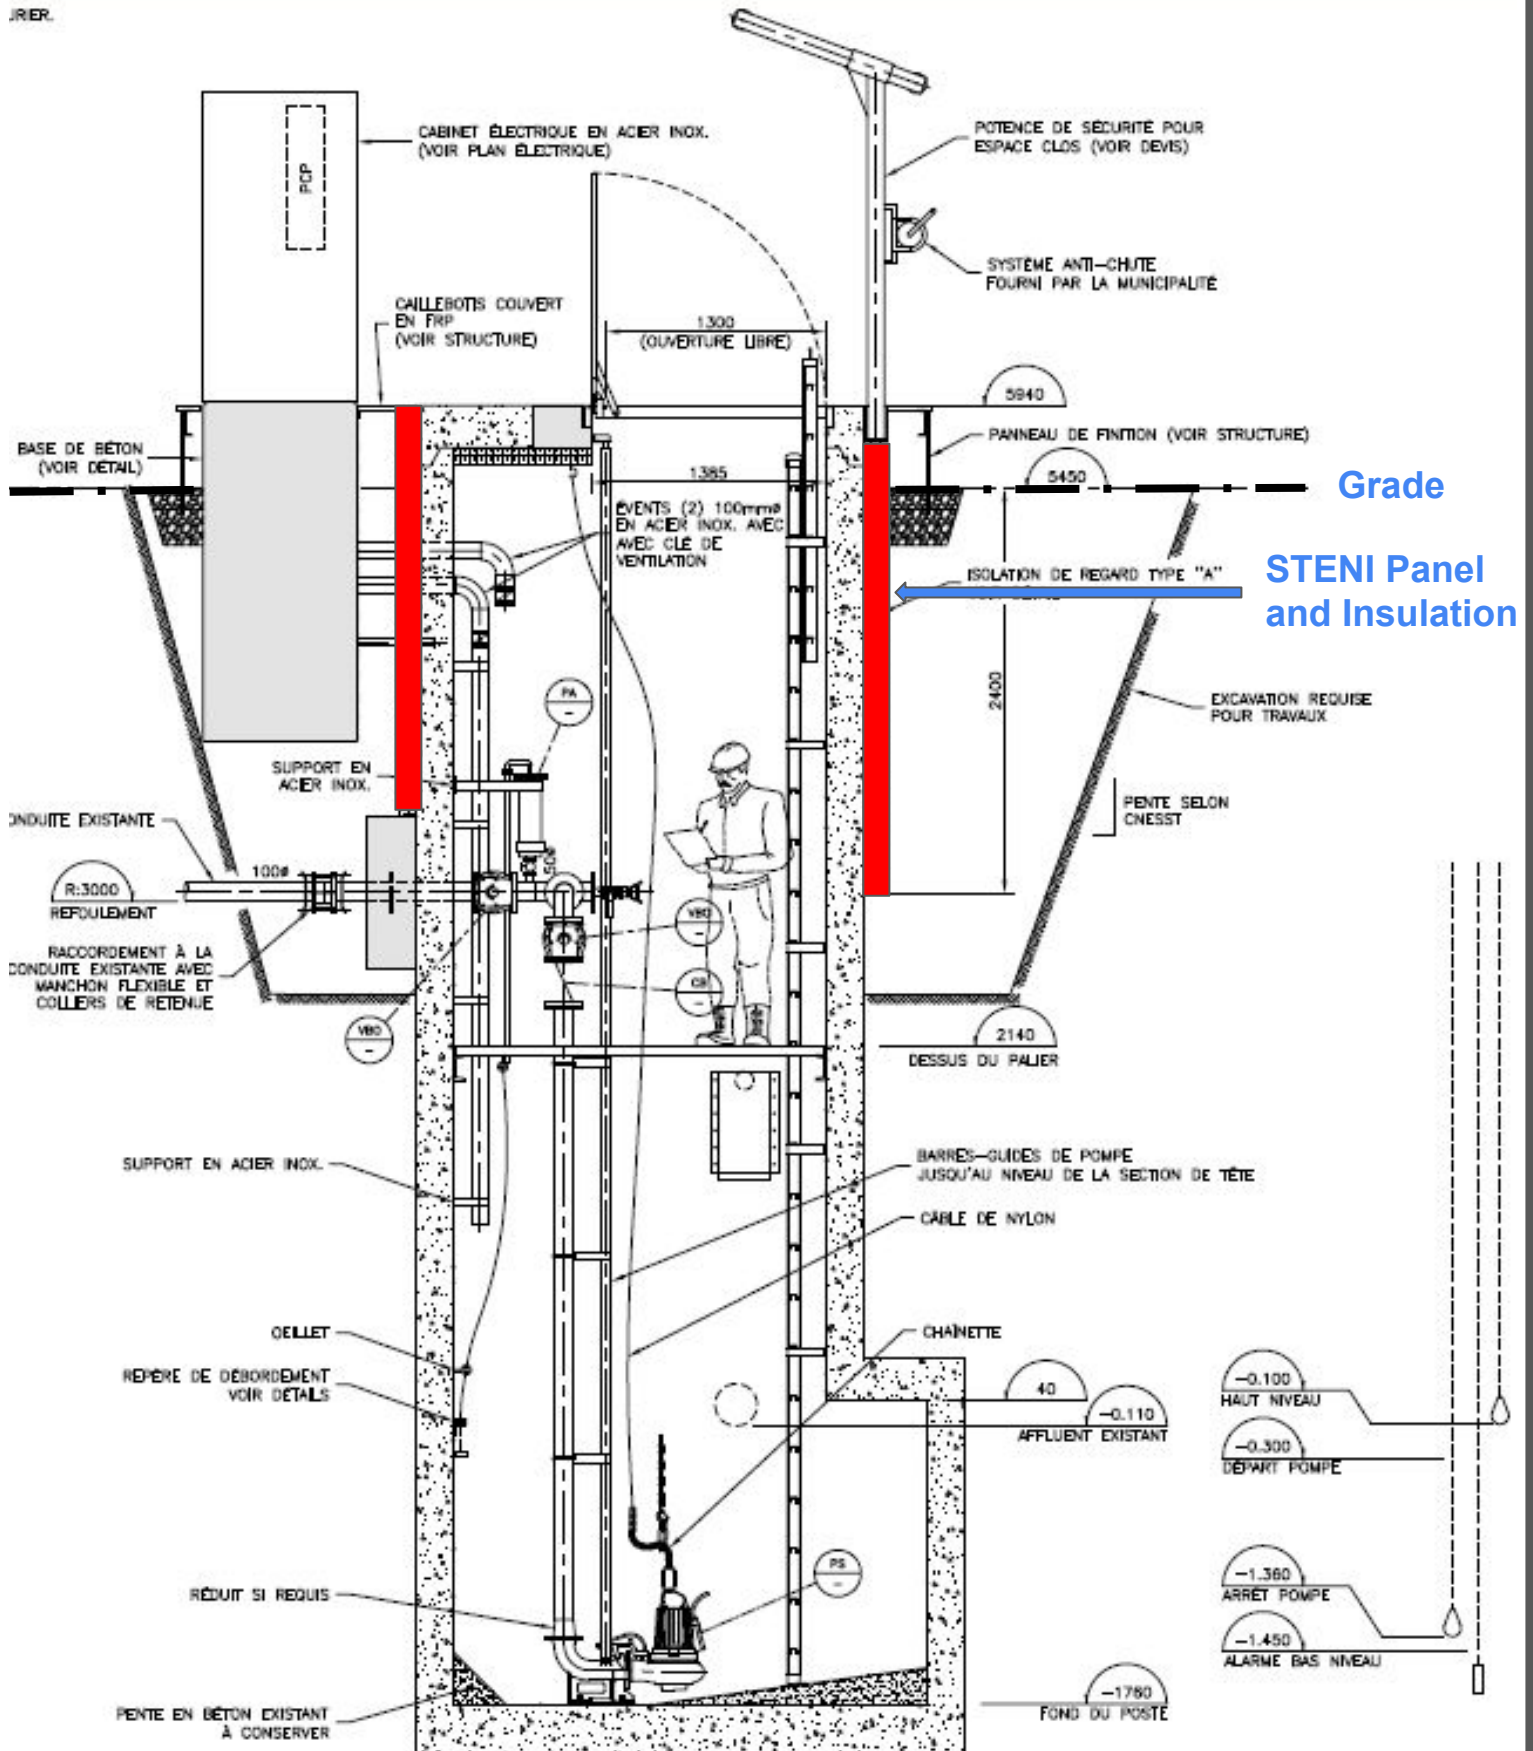

VUE EN ÉLEVATION