



U-KON

Thermally broken rainscreen system LT-147p for Flat cladding panels

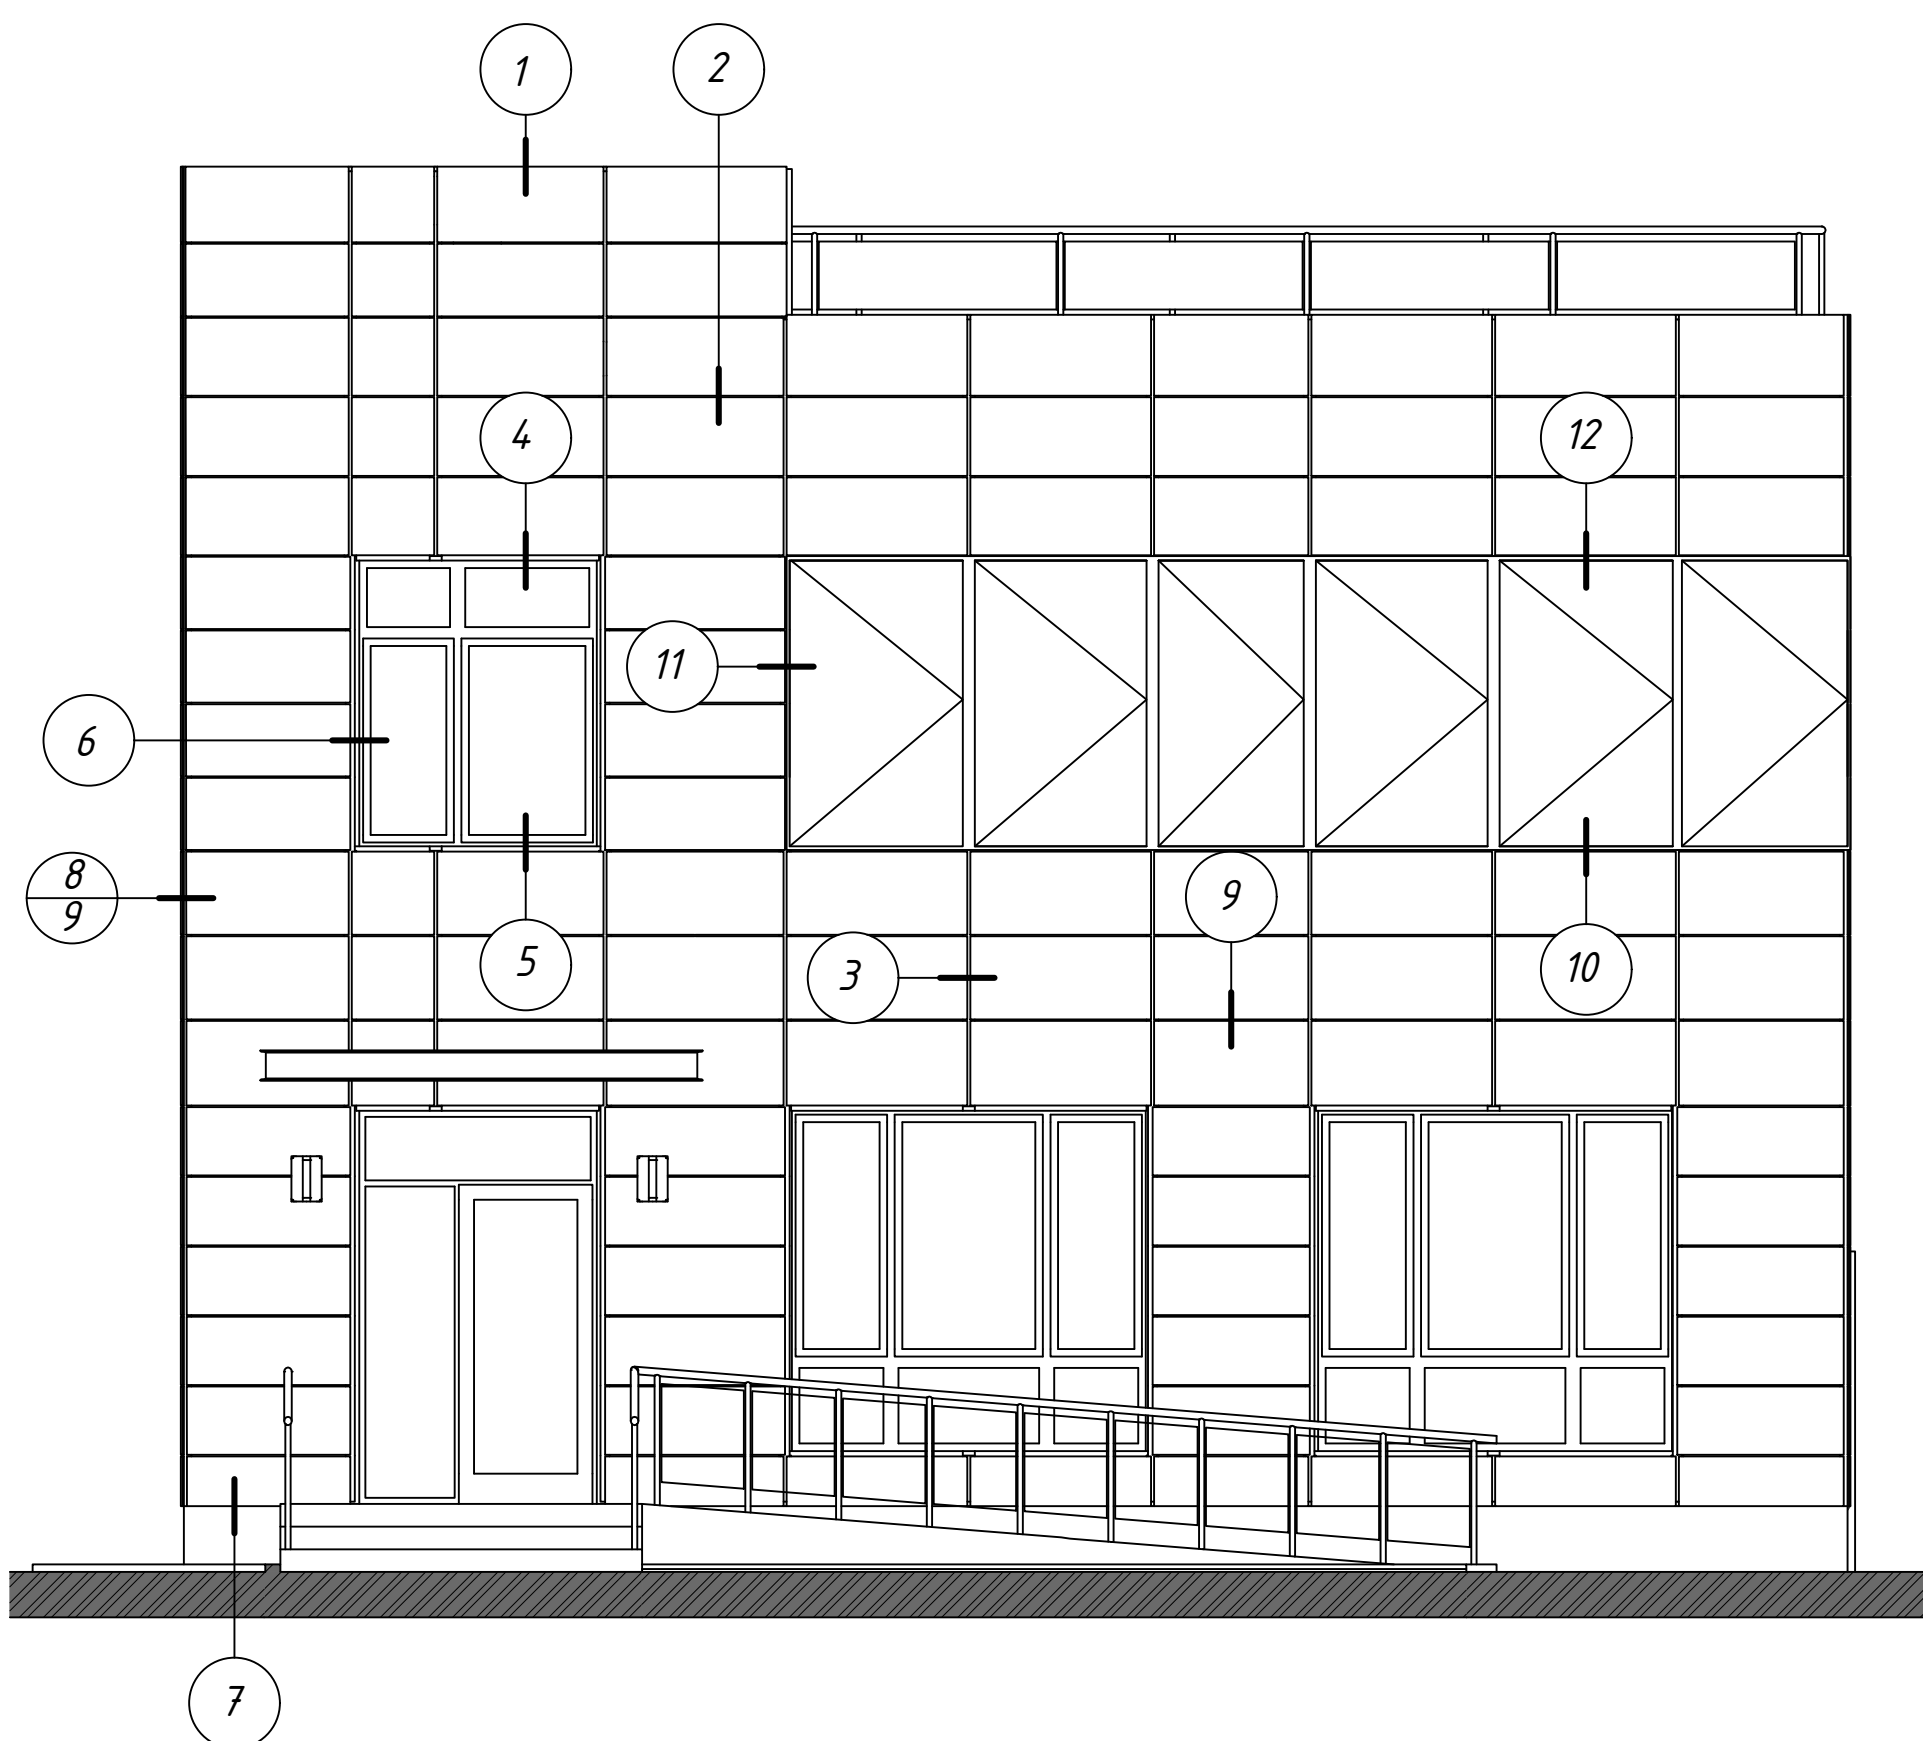

These drawings are published as an information guide only. These CAD drawings are intended as templates to assist the designer, they do not contain the full detail required for construction and must be read in conjunction with the installation instructions. You should obtain architectural, engineering or other technical advice to assess the suitability of these drawings to the requirements of your particular project. U-KON accepts no liability in respect to the use of these drawings.

Parapet Section

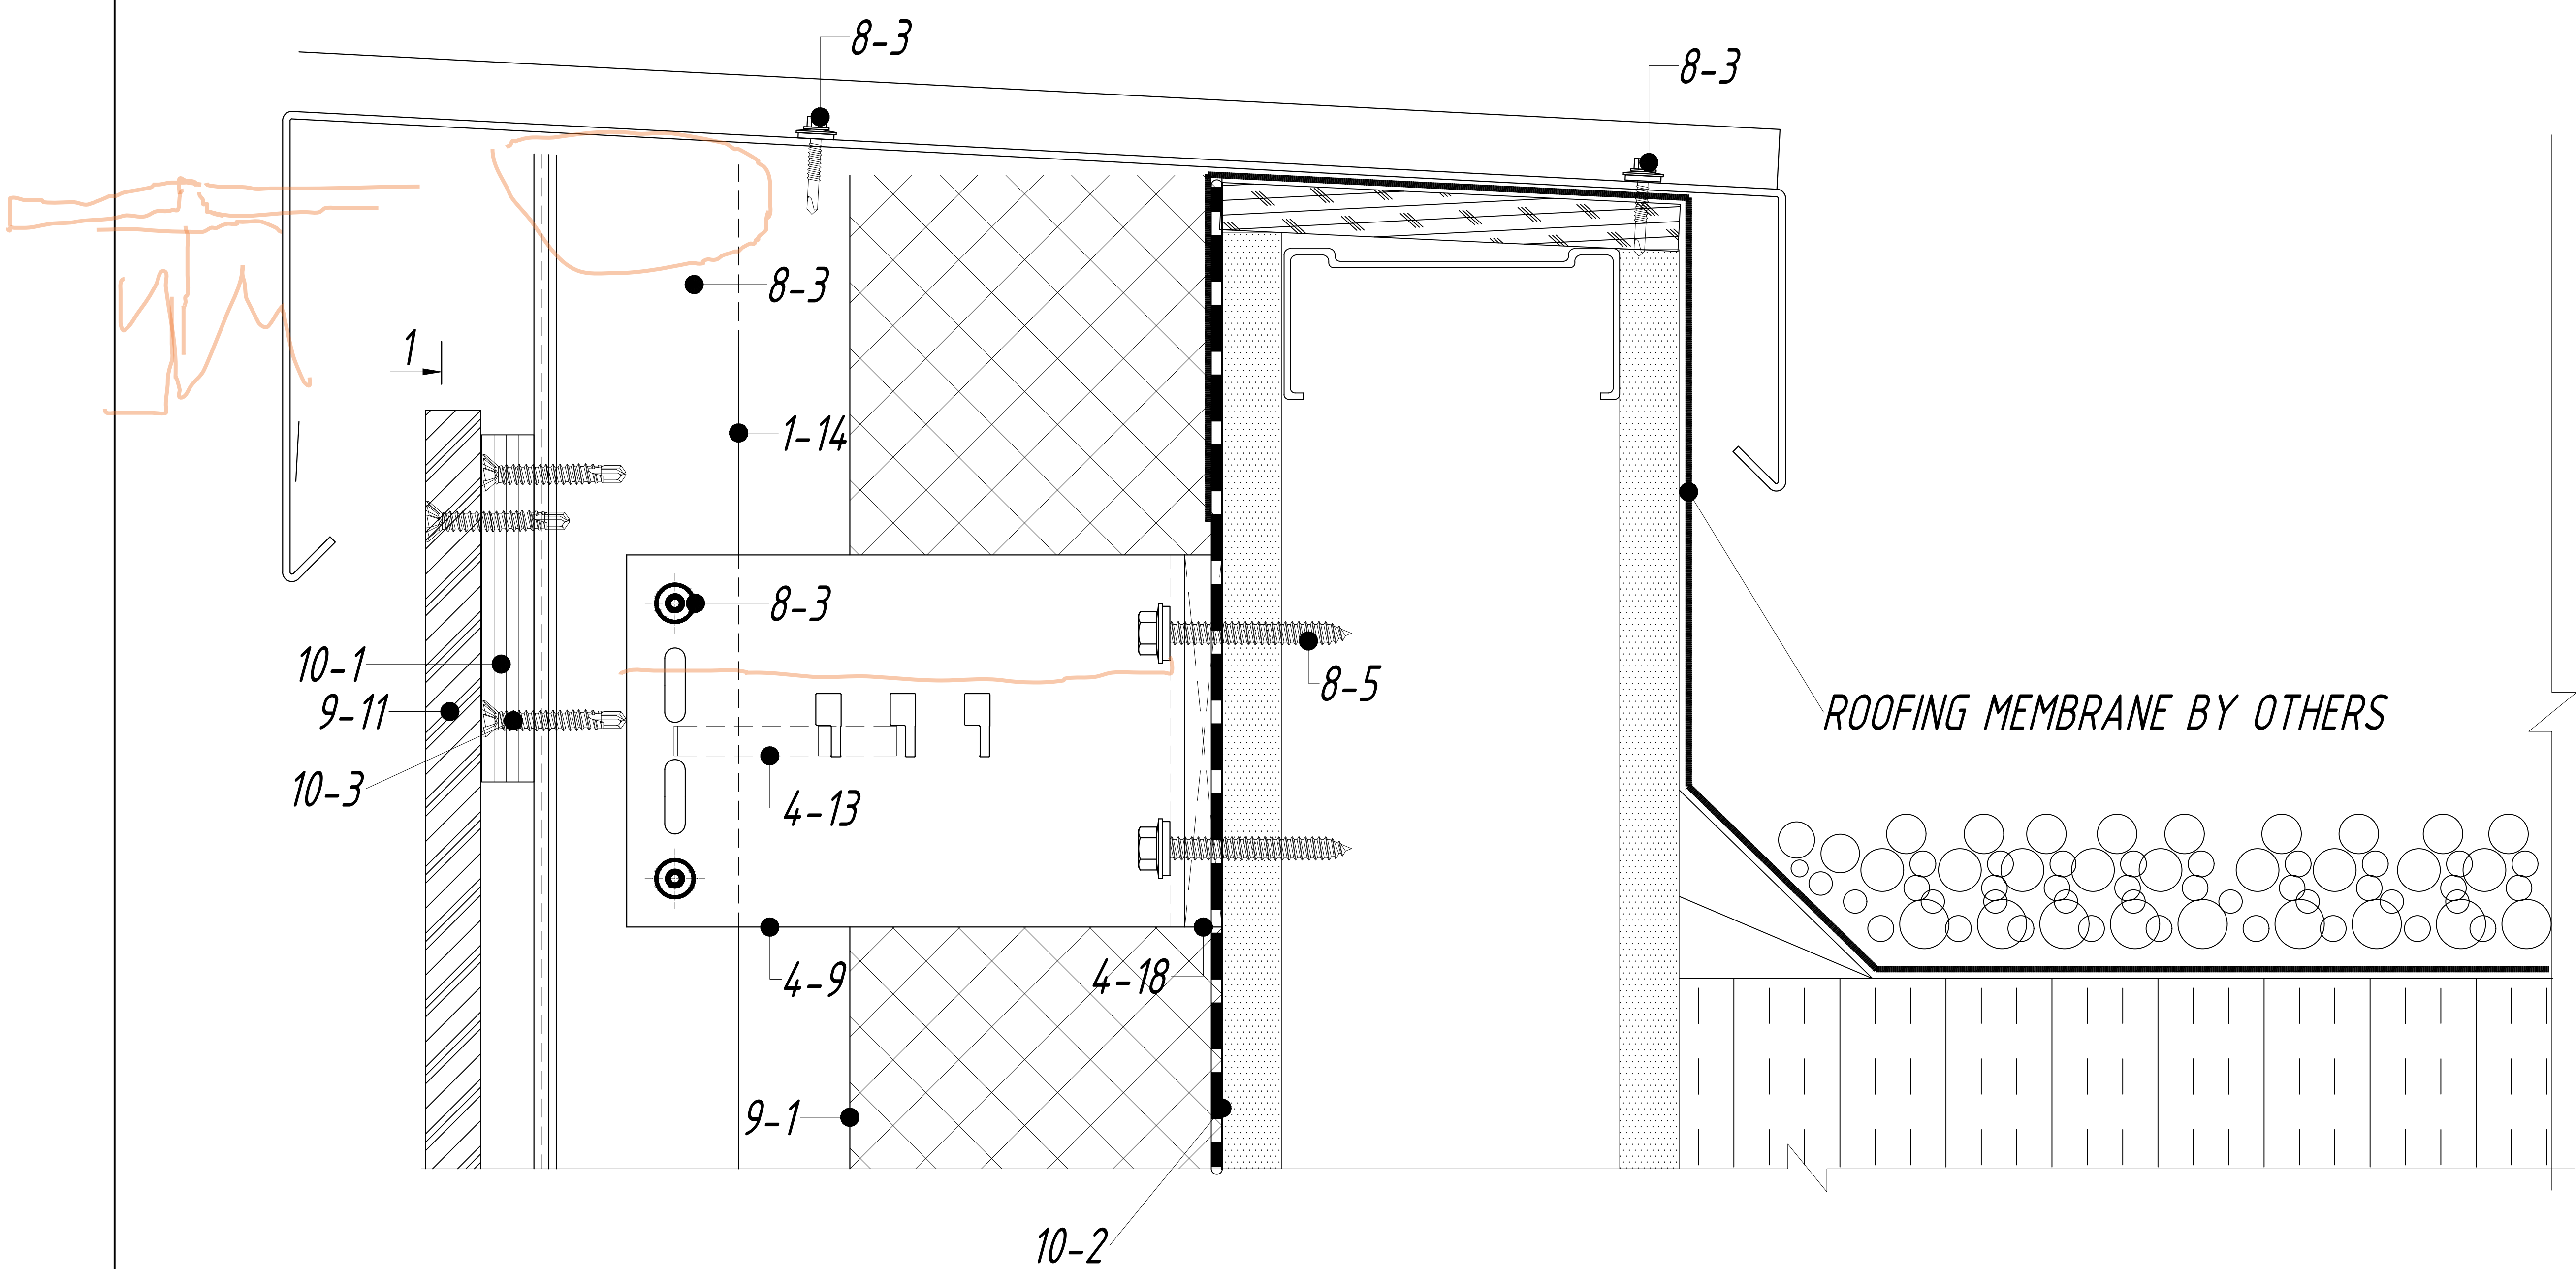

- 1-14. Vertical support profile A-39.6
- 3-2. Profile auxiliary 30*30*2
- 4-9. Wall bracket ND-061/L
- 4-10. Wall bracket ND-062/L
- 4-13. Presser foot ND-6901
- 4-18. Thermal isolator PD-061
- 4-19. Thermal isolator PD-062
- 8-3. Rivets A / A 2 Ø5 or ScrewsA2
- 8-5. HWH Self drilling screw #14
- 9-1. Thermal insulation layer
- 9-11. Siding panel - Ceraclad
- 10-1. Spacer block nom. 5/8"x2"x4" (15mmx50mmx100mm)(PURCHASE LOCALLY)
- 10-2. Air water barrier membrane
- 10-3. ScrewA2

NOTE:
1. Parapet cap should have made of a corrosion resistant steel or from steel with a corrosion-resistant coating. Parapet cap should have attached with using roofing screws.


TYPICAL DETAILS CLADDING ATTACHMENT SYSTEMS ARE PROVIDED FOR GENERAL REFERENCE DESIGNED BY U-KON ENGINEERING DEPARTMENT. EACH PROJECT IS REQUIRED SPECIFIC ENGINEERING CALCULATION. CONTACT U-KON SYSTEM FOR ADDITIONAL INFORMATION. THE EXTRUSION PROFILES SHOWN IN THESE DRAWINGS ARE REPRESENTATIONS OF U-KON PROPRIETARY SYSTEMS

U-KON FACADE SYSTEMS LTD.
501-1155 ROBSON STREET
VANCOUVER, BC, V6E 1B5
250 419 2417

www.u-kon.com
info@u-kon.com



SYSTEM:LT-14 7p
CLADDING: CERACLAD

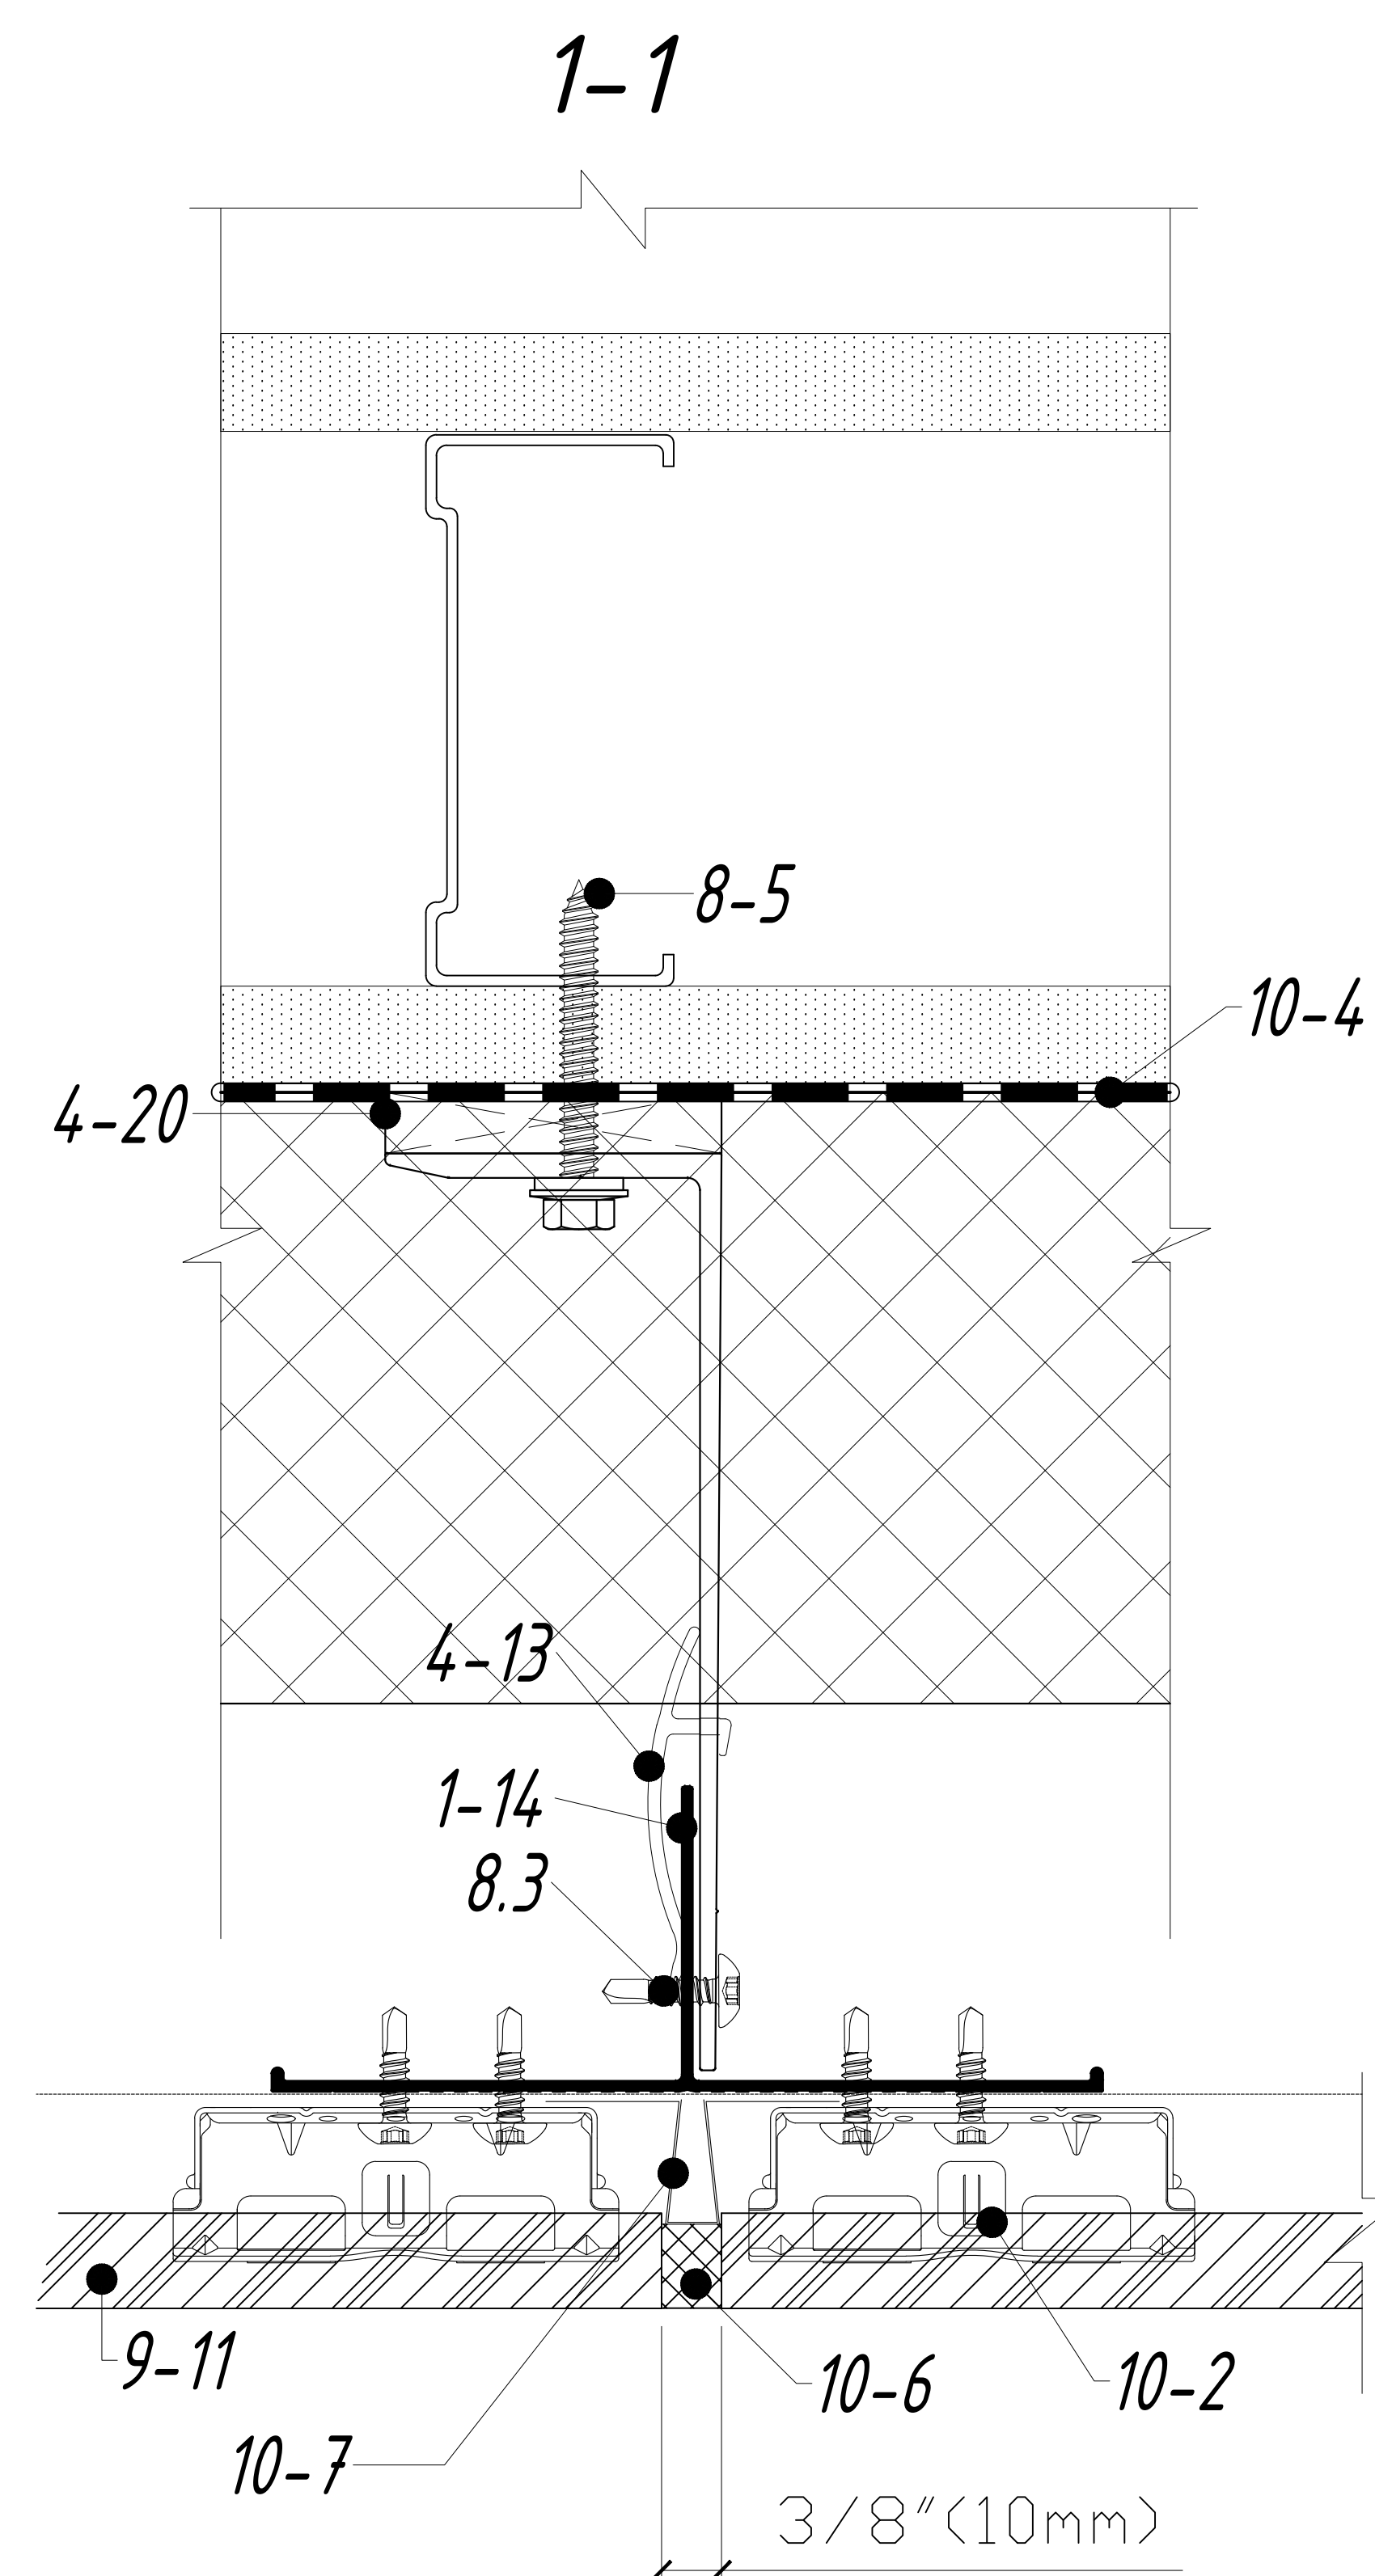

1-14. Vertical support profile A-39.6

4-9. Wall bracket ND-061/L

4-10. Wall bracket ND-062/L

4-13. Presser foot ND-6901

4-18. Thermal isolator PD-061

4-19. Thermal isolator PD-062

4-20. Thermal isolator PD-06X

8-3. Rivets A / A 2 Ø5 or Screw A2

8-5. HWH Self drilling screw #14

9-1. Thermal insulation layer

9-11. Siding panel - Ceraclad

10-1. Through wall flashing

10-2. Panel clip


10-4. Air water barrier membrane

10-5. Spacer block nom. 5/8"x2"x4"
(15mmx50mmx100mm)(PURCHASE LOCALLY)

10-6. Caulking(apply primer)

10-7. Metal caulking joiner

VERTICAL JOINT

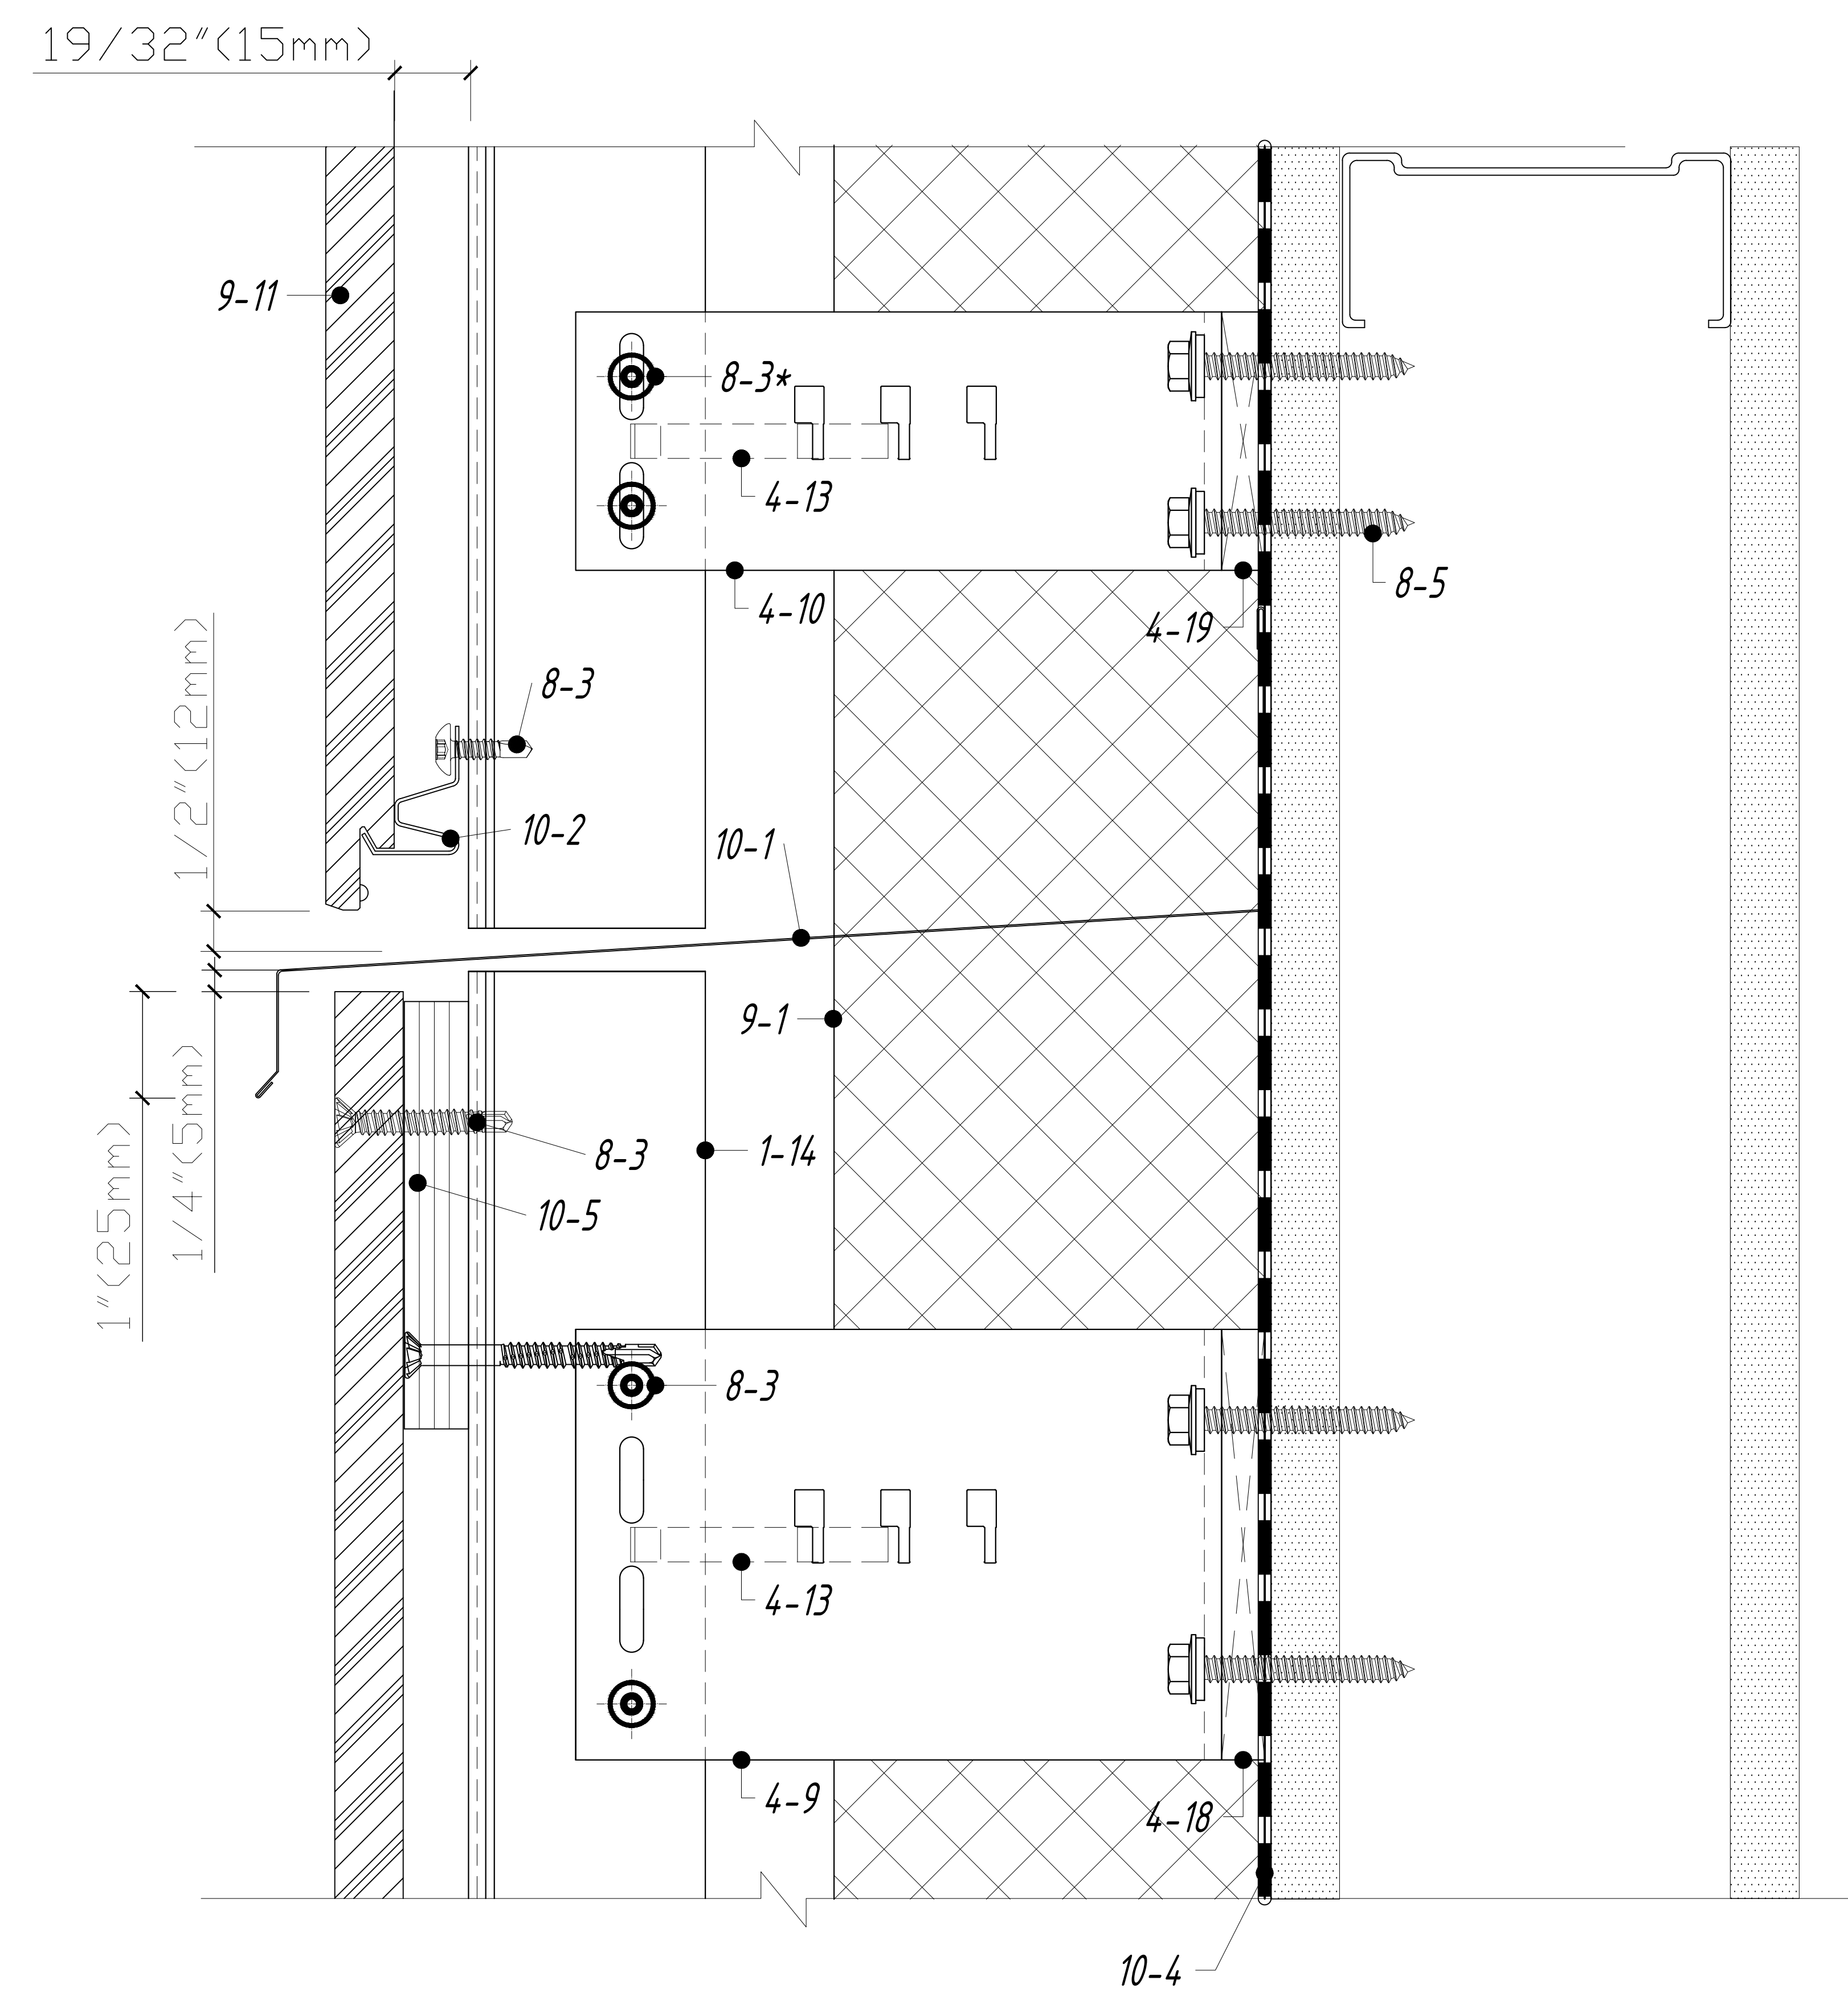

TYPICAL DETAILS CLADDING ATTACHMENT SYSTEMS ARE PROVIDED FOR GENERAL REFERENCE DESIGNED BY U-KON ENGINEERING DEPARTMENT. EACH PROJECT IS REQUIRED SPECIFIC ENGINEERING CALCULATION. CONTACT U-KON SYSTEM FOR ADDITIONAL INFORMATION. THE EXTRUSION PROFILES SHOWN IN THESE DRAWINGS ARE REPRESENTATIONS OF U-KON PROPRIETARY SYSTEMS

U-KON FACADE SYSTEMS LTD.
501-1155 ROBSON STREET
VANCOUVER, BC, V6E 1B5
250 419 2417

www.u-kon.com
info@u-kon.com

U-kon[®]
SYSTEMS


SYSTEM:LT-14 7p

CLADDING: CERACLAD

PAGE TITLE

3 #2 VERTICAL JOINT SECTION DETAIL

HORIZONTAL JOINT

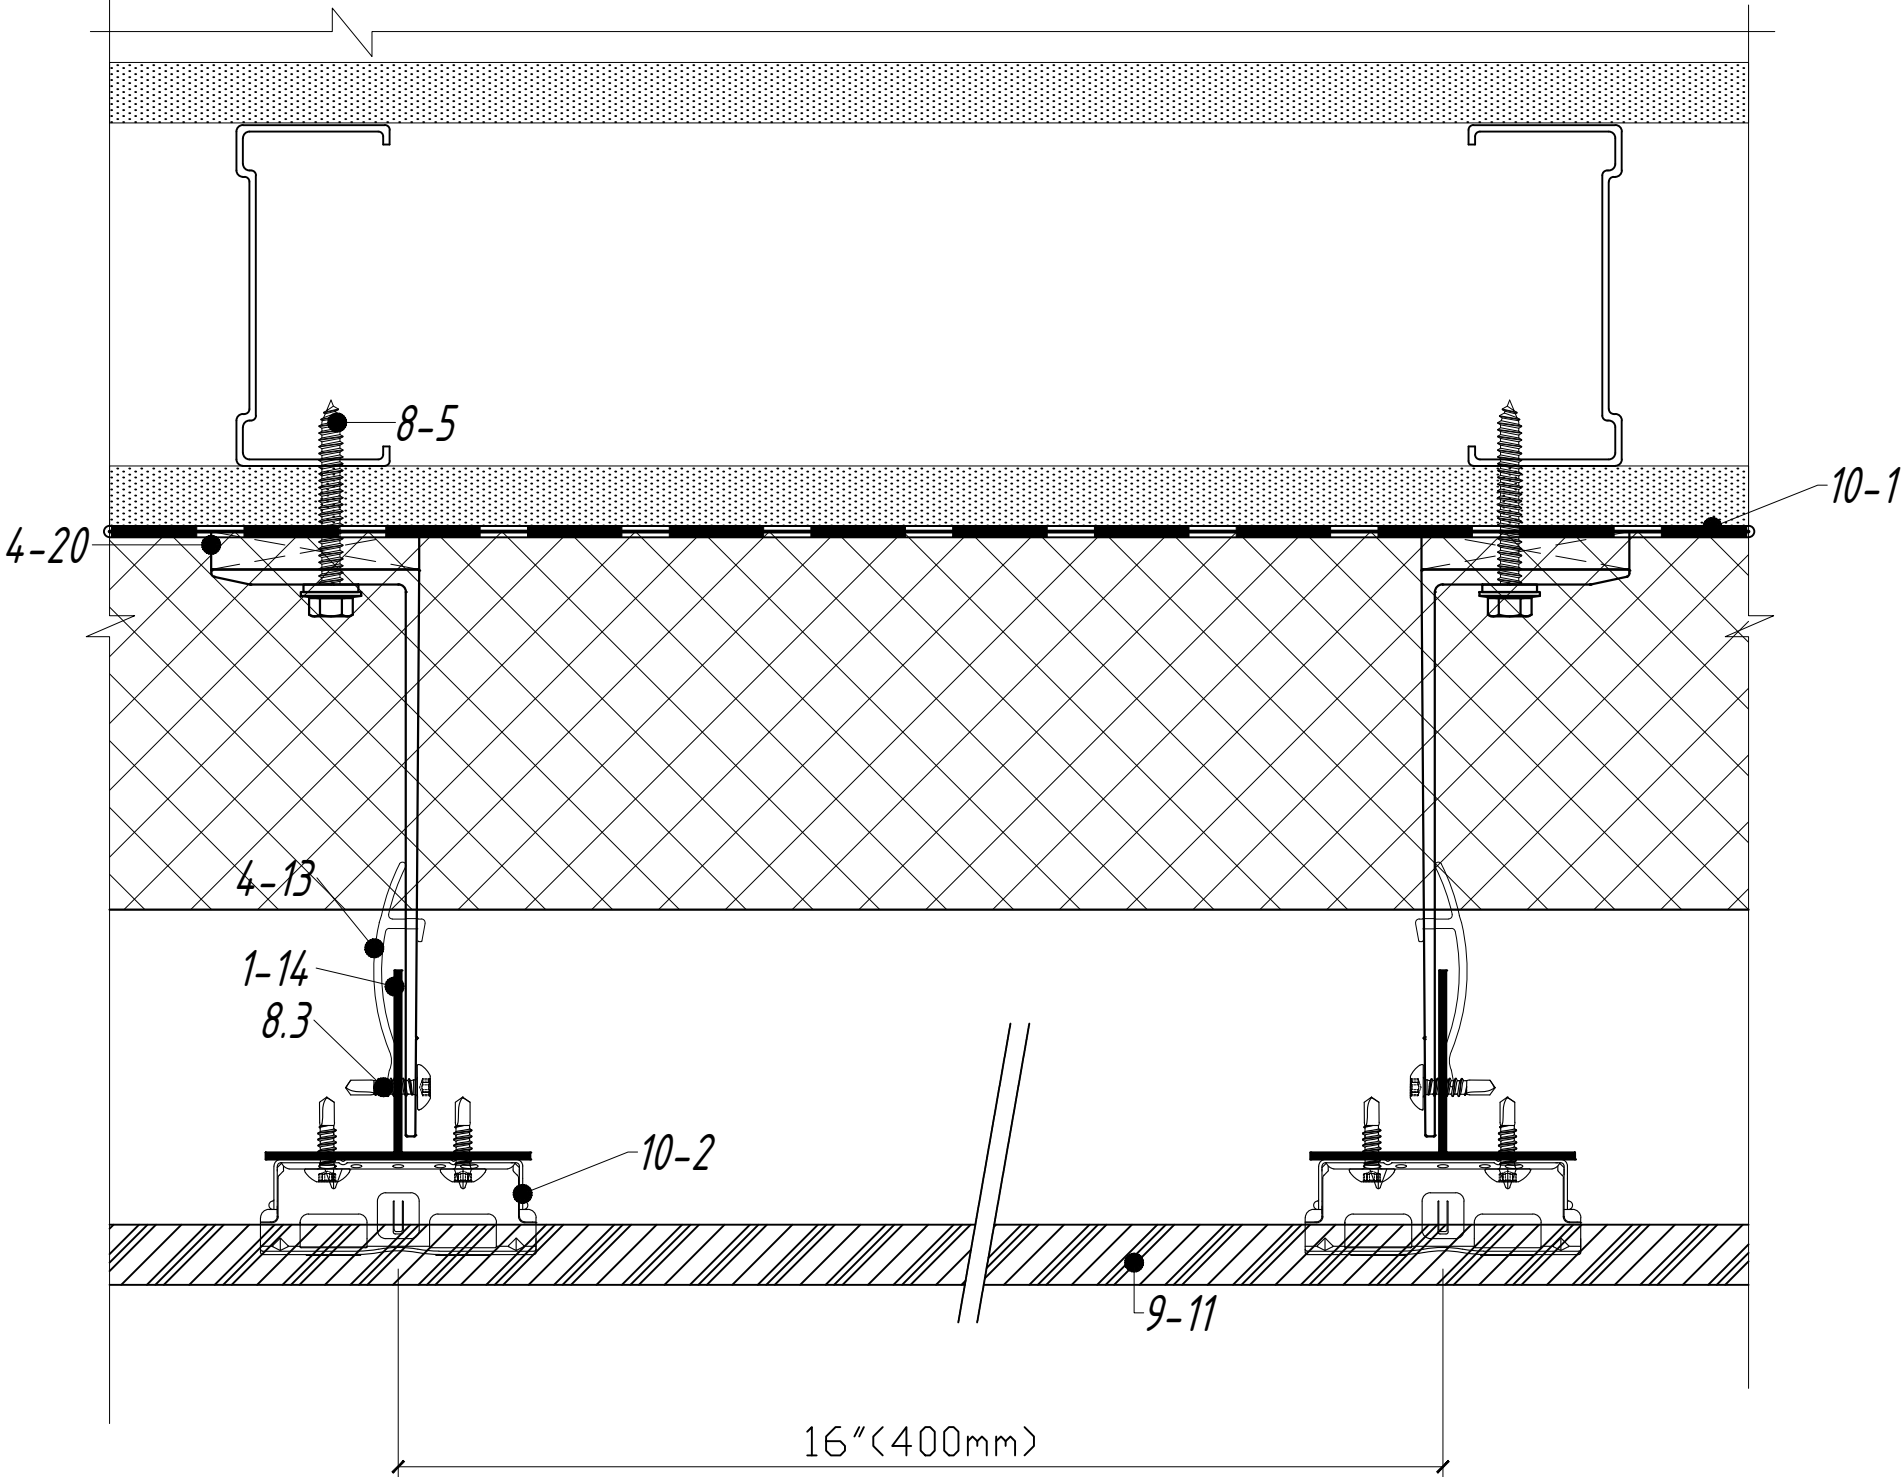

- 1-14. Vertical support profile A-38.2
- 4-13. Presser foot ND-6901
- 4-20. Thermal isolator PD-06X
- 8-3. Rivets A / A 2 Ø5 or Screw A2
- 8-5. HWH Self drilling screw #14
- 9-1. Thermal insulation layer
- 9-11. Siding panel - Ceraclad
- 10-1. Air water barrier membrane
- 10-2. Panel clip

TYPICAL DETAILS CLADDING ATTACHMENT SYSTEMS ARE PROVIDED FOR GENERAL REFERENCE DESIGNED BY U-KON ENGINEERING DEPARTMENT. EACH PROJECT IS REQUIRED SPECIFIC ENGINEERING CALCULATION. CONTACT U-KON SYSTEM FOR ADDITIONAL INFORMATION. THE EXTRUSION PROFILES SHOWN IN THESE DRAWINGS ARE REPRESENTATIONS OF U-KON PROPRIETARY SYSTEMS


U-KON FACADE SYSTEMS LTD.
501-1155 ROBSON STREET
VANCOUVER, BC, V6E 1B5
250 419 2417

www.u-kon.com
info@u-kon.com



SYSTEM:LT-14 7p
CLADDING: CERACLAD

Window Head

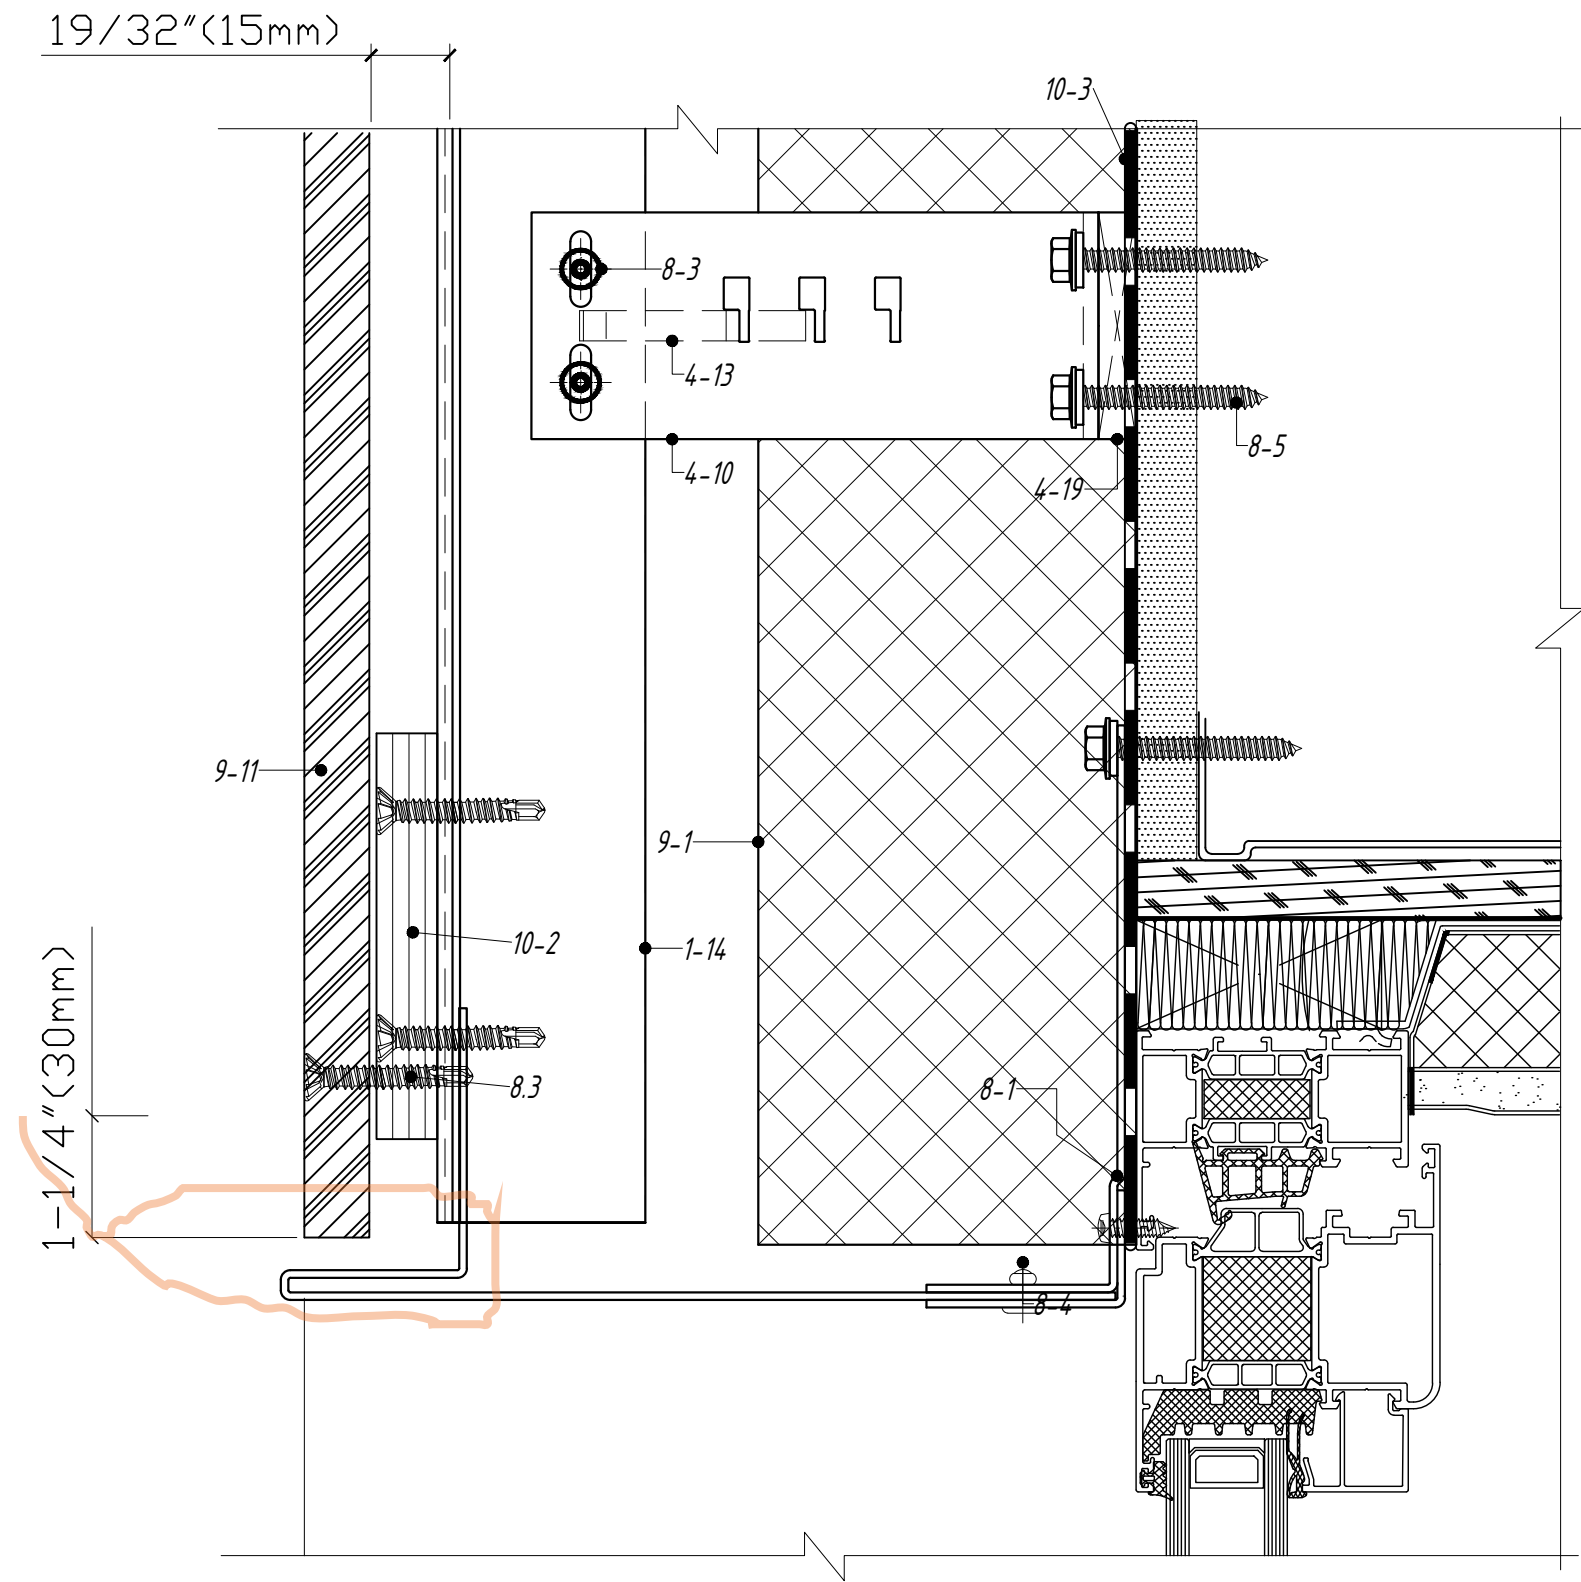

- 1-14. Vertical support profile A-38.2
- 4-10. Wall bracket ND-062/L
- 4-13. Presser foot ND-6901
- 4-19. Thermal isolator PD-062
- 8-1. Self-tapping screw
- 8-3. Rivets A / A 2 Ø5 or Screw A2
- 8-4. Rivet A 2 / A 2 Ø3
- 8-5. HWH Self drilling screw #14
- 9-1. Thermal insulation layer
- 9-11. Siding panel- CEraclad
- 10-2. Spacer block nom. 5/8"x2"x4" (15mmx50mmx100mm)(PURCHASE LOCALLY)
- 10-3. Air water barrier membrane


TYPICAL DETAILS CLADDING ATTACHMENT SYSTEMS ARE PROVIDED FOR GENERAL REFERENCE DESIGNED BY U-KON ENGINEERING DEPARTMENT. EACH PROJECT IS REQUIRED SPECIFIC ENGINEERING CALCULATION. CONTACT U-KON SYSTEM FOR ADDITIONAL INFORMATION. THE EXTRUSION PROFILES SHOWN IN THESE DRAWINGS ARE REPRESENTATIONS OF U-KON PROPRIETARY SYSTEMS

U-KON FACADE SYSTEMS LTD.
501-1155 ROBSON STREET
VANCOUVER, BC, V6E 1B5
250 419 2417
www.u-kon.com
info@u-kon.com



SYSTEM:LT-14 7p
CLADDING: CERACLAD

Window Sill

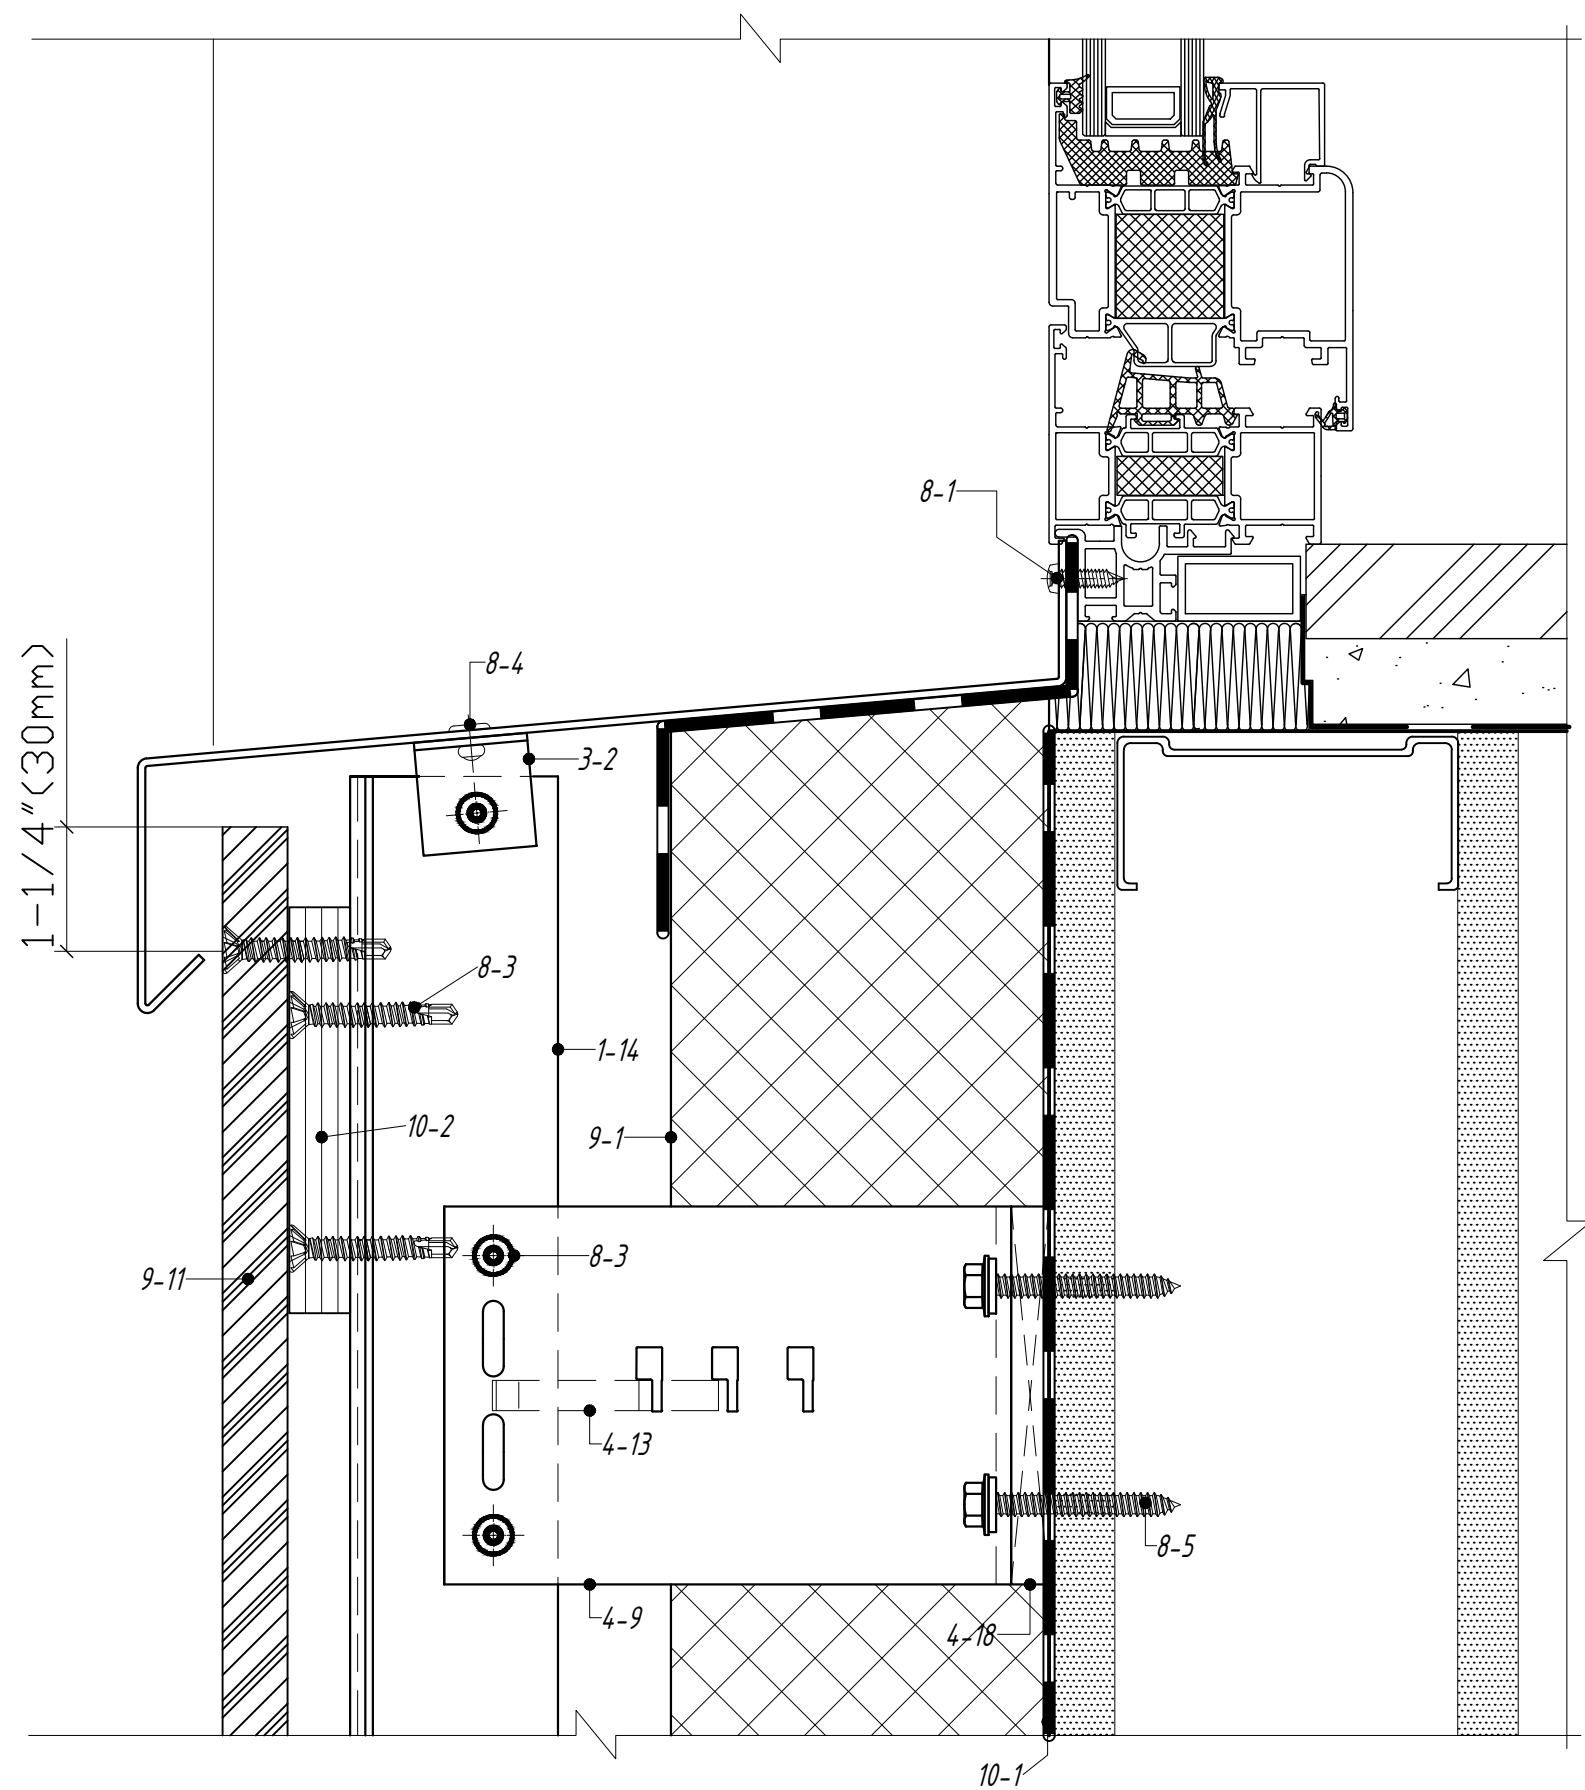

- 1-14. Vertical support profile A-38.2
3-2. Profile auxiliary 30*30*2
4-9. Wall bracket ND-061/L
4-13. Presser foot ND-6901
4-18. Thermal isolator PD-061
8-1. Self-tapping screw
8-3. Rivets A / A 2 Ø5 or Screw A2
8-4. Rivet A 2 / A 2 Ø3
8-5. HWH Self drilling screw #14
9-1. Thermal insulation layer
9-11. Siding panel - Ceraclad
10-1. Air water barrier membrane
10-2. Spacer block nom. 5/8"x2"x4" (15mmx50mmx100mm)(PURCHASE LOCALLY)

TYPICAL DETAILS CLADDING ATTACHMENT SYSTEMS ARE PROVIDED FOR GENERAL REFERENCE DESIGNED BY U-KON ENGINEERING DEPARTMENT. EACH PROJECT IS REQUIRED SPECIFIC ENGINEERING CALCULATION. CONTACT U-KON SYSTEM FOR ADDITIONAL INFORMATION. THE EXTRUSION PROFILES SHOWN IN THESE DRAWINGS ARE REPRESENTATIONS OF U-KON PROPRIETARY SYSTEMS


U-KON FACADE SYSTEMS LTD.
501-1155 ROBSON STREET
VANCOUVER, BC, V6E 1B5
250 419 2417

www.u-kon.com
info@u-kon.com



SYSTEM:LT-14 7p
CLADDING: CERACLAD

Window Jamb

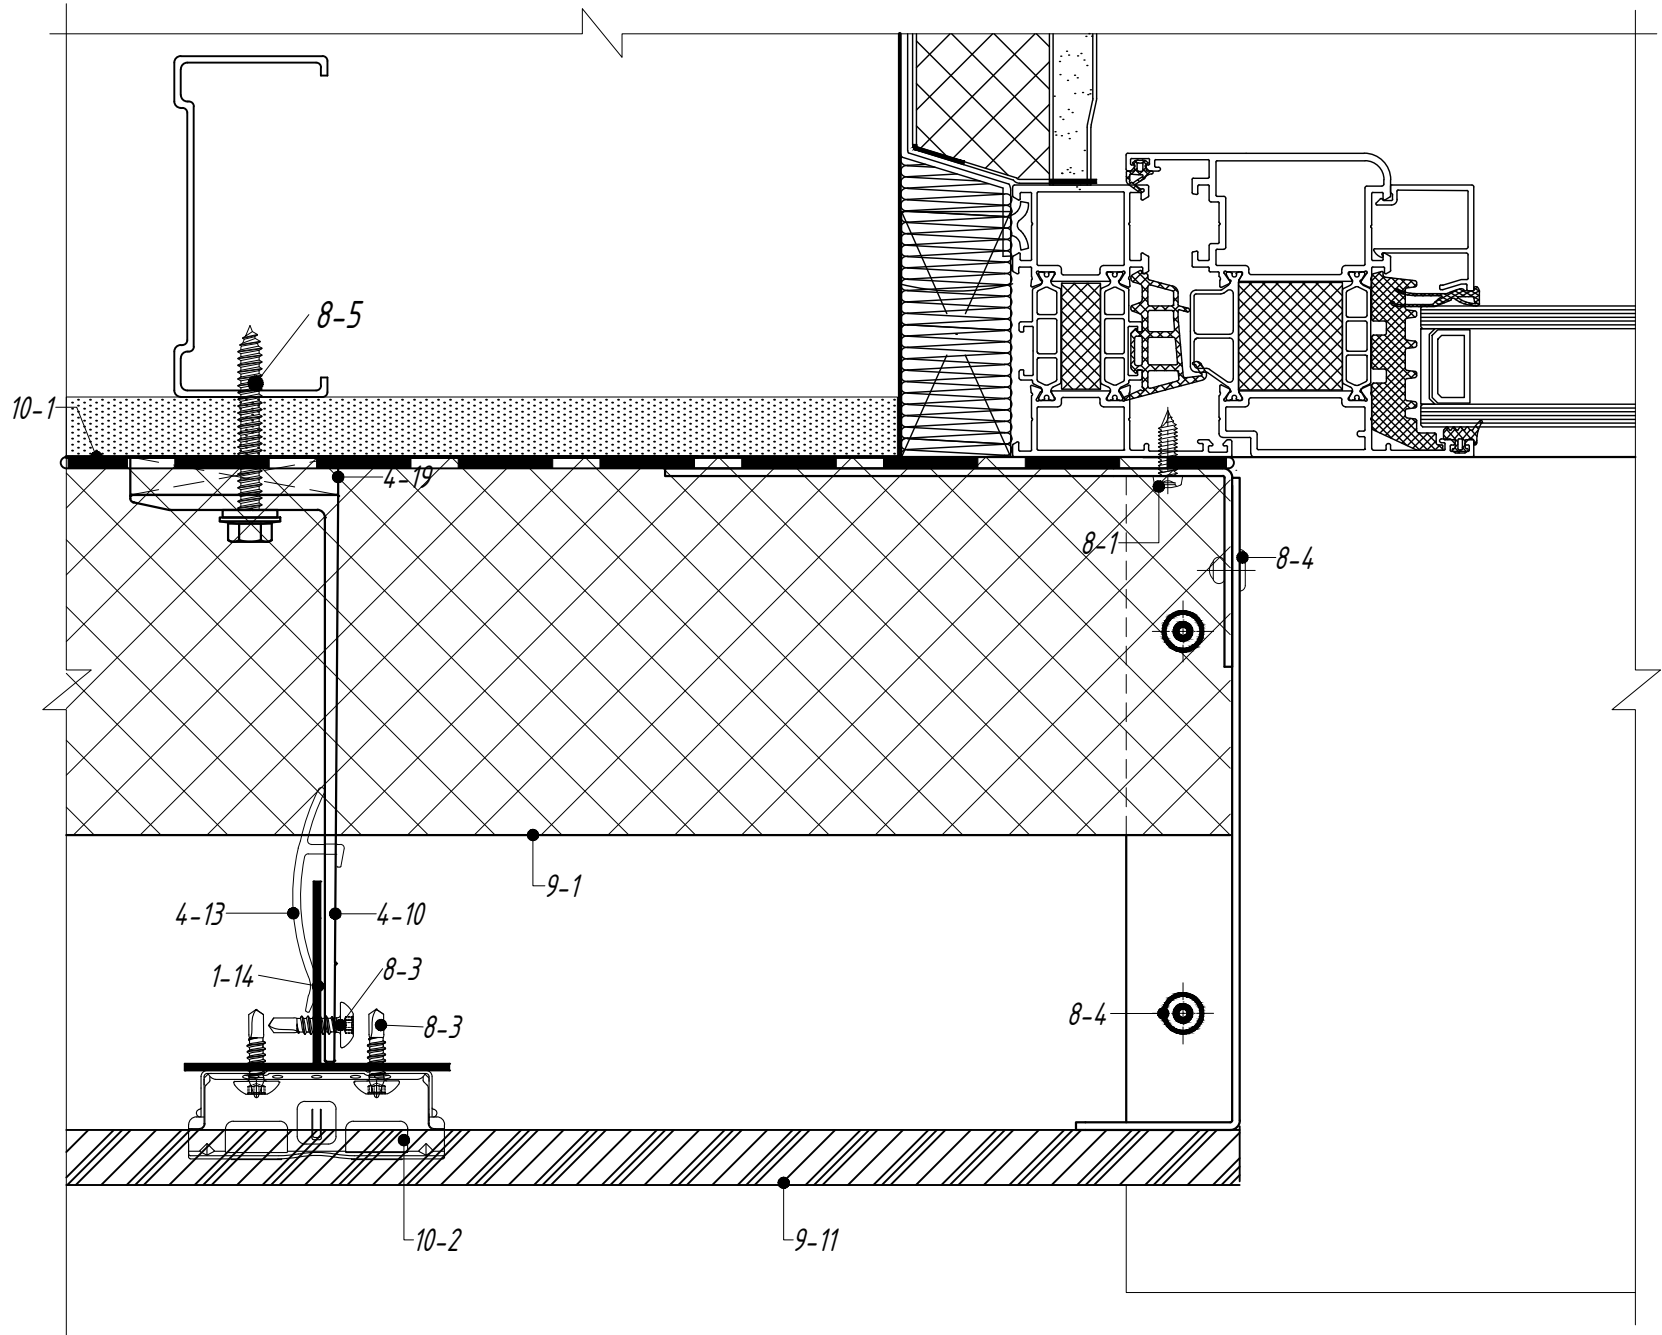

- 1-14. Vertical support profile A-38.2
4-10. Wall bracket ND-062/L
4-13. Presser foot ND-6901
4-19. Thermal isolator PD-062
8-1. Self-tapping screw
8-3. Rivet A2/A2 or Screw A2
8-4. Rivet A2/A2 Ø3
8-5. HWH Self drilling screw #14
9-1. Thermal insulation layer
9-11. Siding panel - Ceraclad
10-1. Air water barrier membrane
10-2. Panel clip

TYPICAL DETAILS CLADDING ATTACHMENT SYSTEMS ARE PROVIDED FOR GENERAL REFERENCE DESIGNED BY U-KON ENGINEERING DEPARTMENT. EACH PROJECT IS REQUIRED SPECIFIC ENGINEERING CALCULATION. CONTACT U-KON SYSTEM FOR ADDITIONAL INFORMATION. THE EXTRUSION PROFILES SHOWN IN THESE DRAWINGS ARE REPRESENTATIONS OF U-KON PROPRIETARY SYSTEMS

U-KON FACADE SYSTEMS LTD.
501-1155 ROBSON STREET
VANCOUVER, BC, V6E 1B5
250 419 2417

www.u-kon.com
info@u-kon.com




SYSTEM:LT-14 7p

CLADDING: CERACLAD

PAGE

7 #6 WINDOW JAMB SECTION DETAIL

Panel Sill at Finished Grade

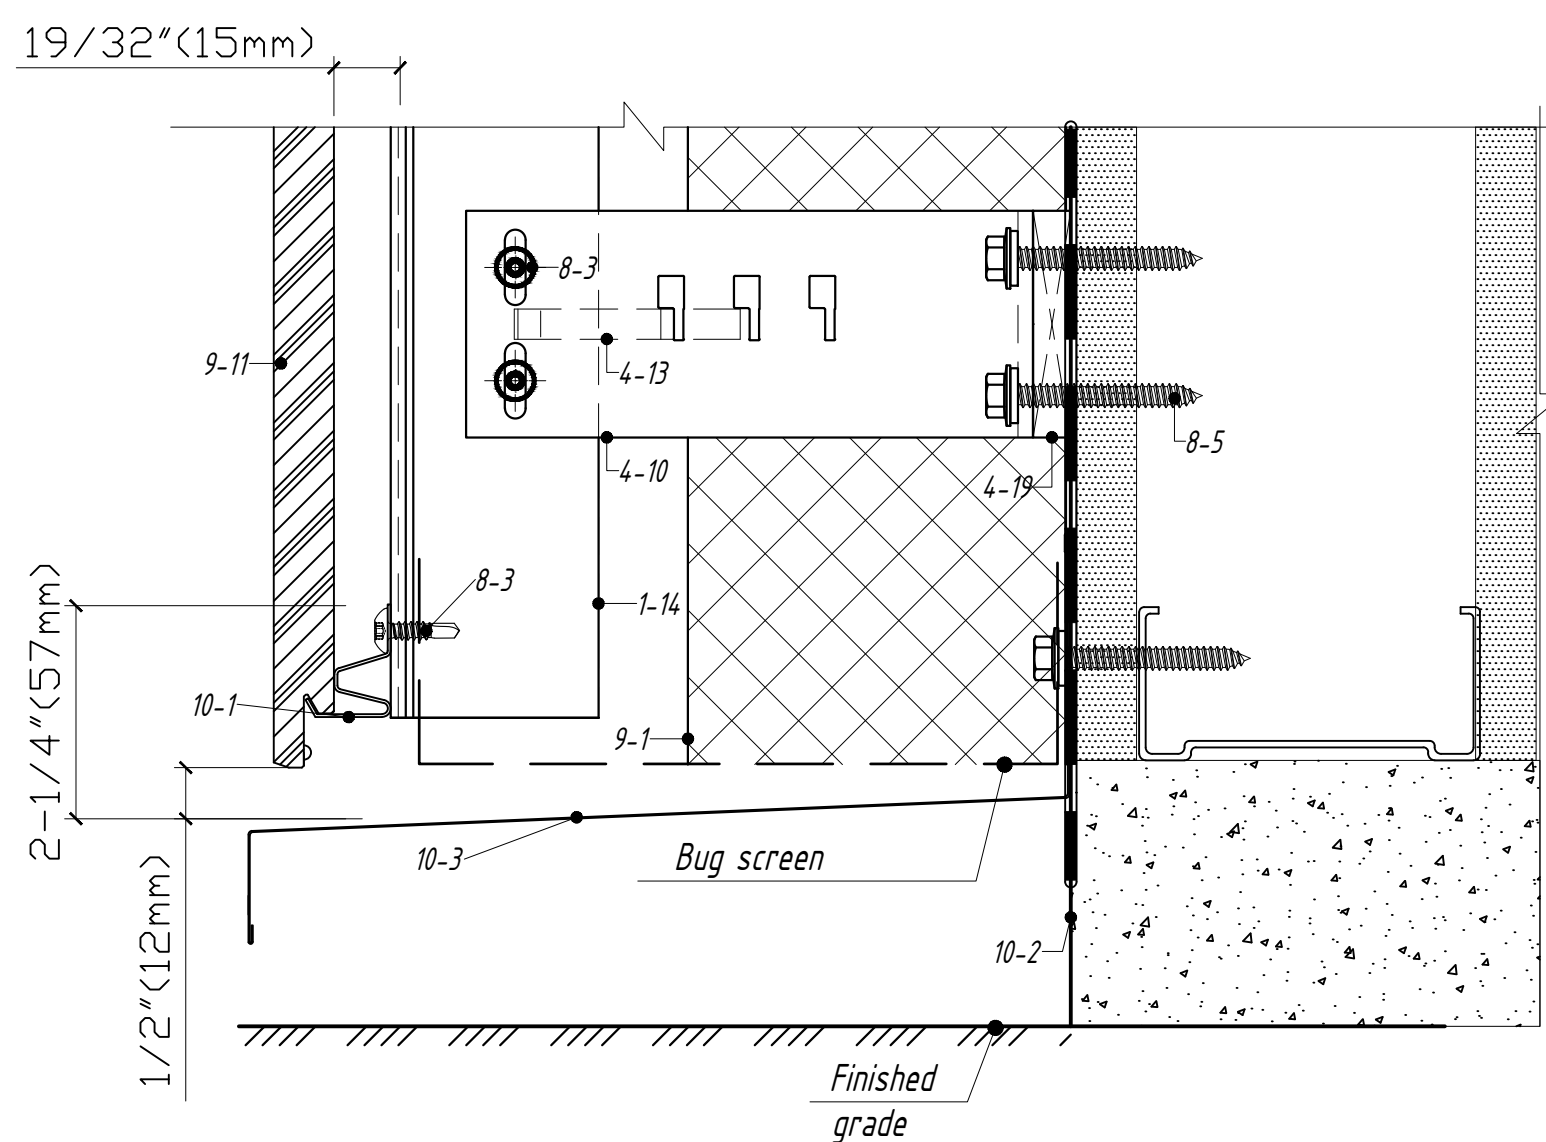

- 1-14. Vertical support profile A-38.2
- 4-10. Wall bracket ND-062/L
- 4-13. Presser foot ND-6901
- 4-19. Thermal isolator PD-062
- 8-3. Rivets A / A 2 Ø5 or Screw A2
- 8-5. HWH Self drilling screw #14
- 9-1. Thermal insulation layer
- 9-11. Siding panel - Ceraclad
- 10-1. Starter Bar
- 10-2. Air water barrier membrane
- 10-3. Sill Flashing (Purchase Locally)

Note:

Bug screen and capping are made of corrosion-resistant steel sheet or steel with anti-corrosion coating. The holes in the grid must have an oval shape;

TYPICAL DETAILS CLADDING ATTACHMENT SYSTEMS ARE PROVIDED FOR GENERAL REFERENCE DESIGNED BY U-KON ENGINEERING DEPARTMENT.
EACH PROJECT IS REQUIRED SPECIFIC ENGINEERING CALCULATION.
CONTACT U-KON SYSTEM FOR ADDITIONAL INFORMATION.
THE EXTRUSION PROFILES SHOWN IN THESE DRAWINGS ARE REPRESENTATIONS OF U-KON PROPRIETARY SYSTEMS

U-KON FACADE SYSTEMS LTD.
501-1155 ROBSON STREET
VANCOUVER, BC, V6E 1B5
250 419 2417


www.u-kon.com
info@u-kon.com



SYSTEM:LT-147p

CLADDING: CERACLAD

Outside Corner

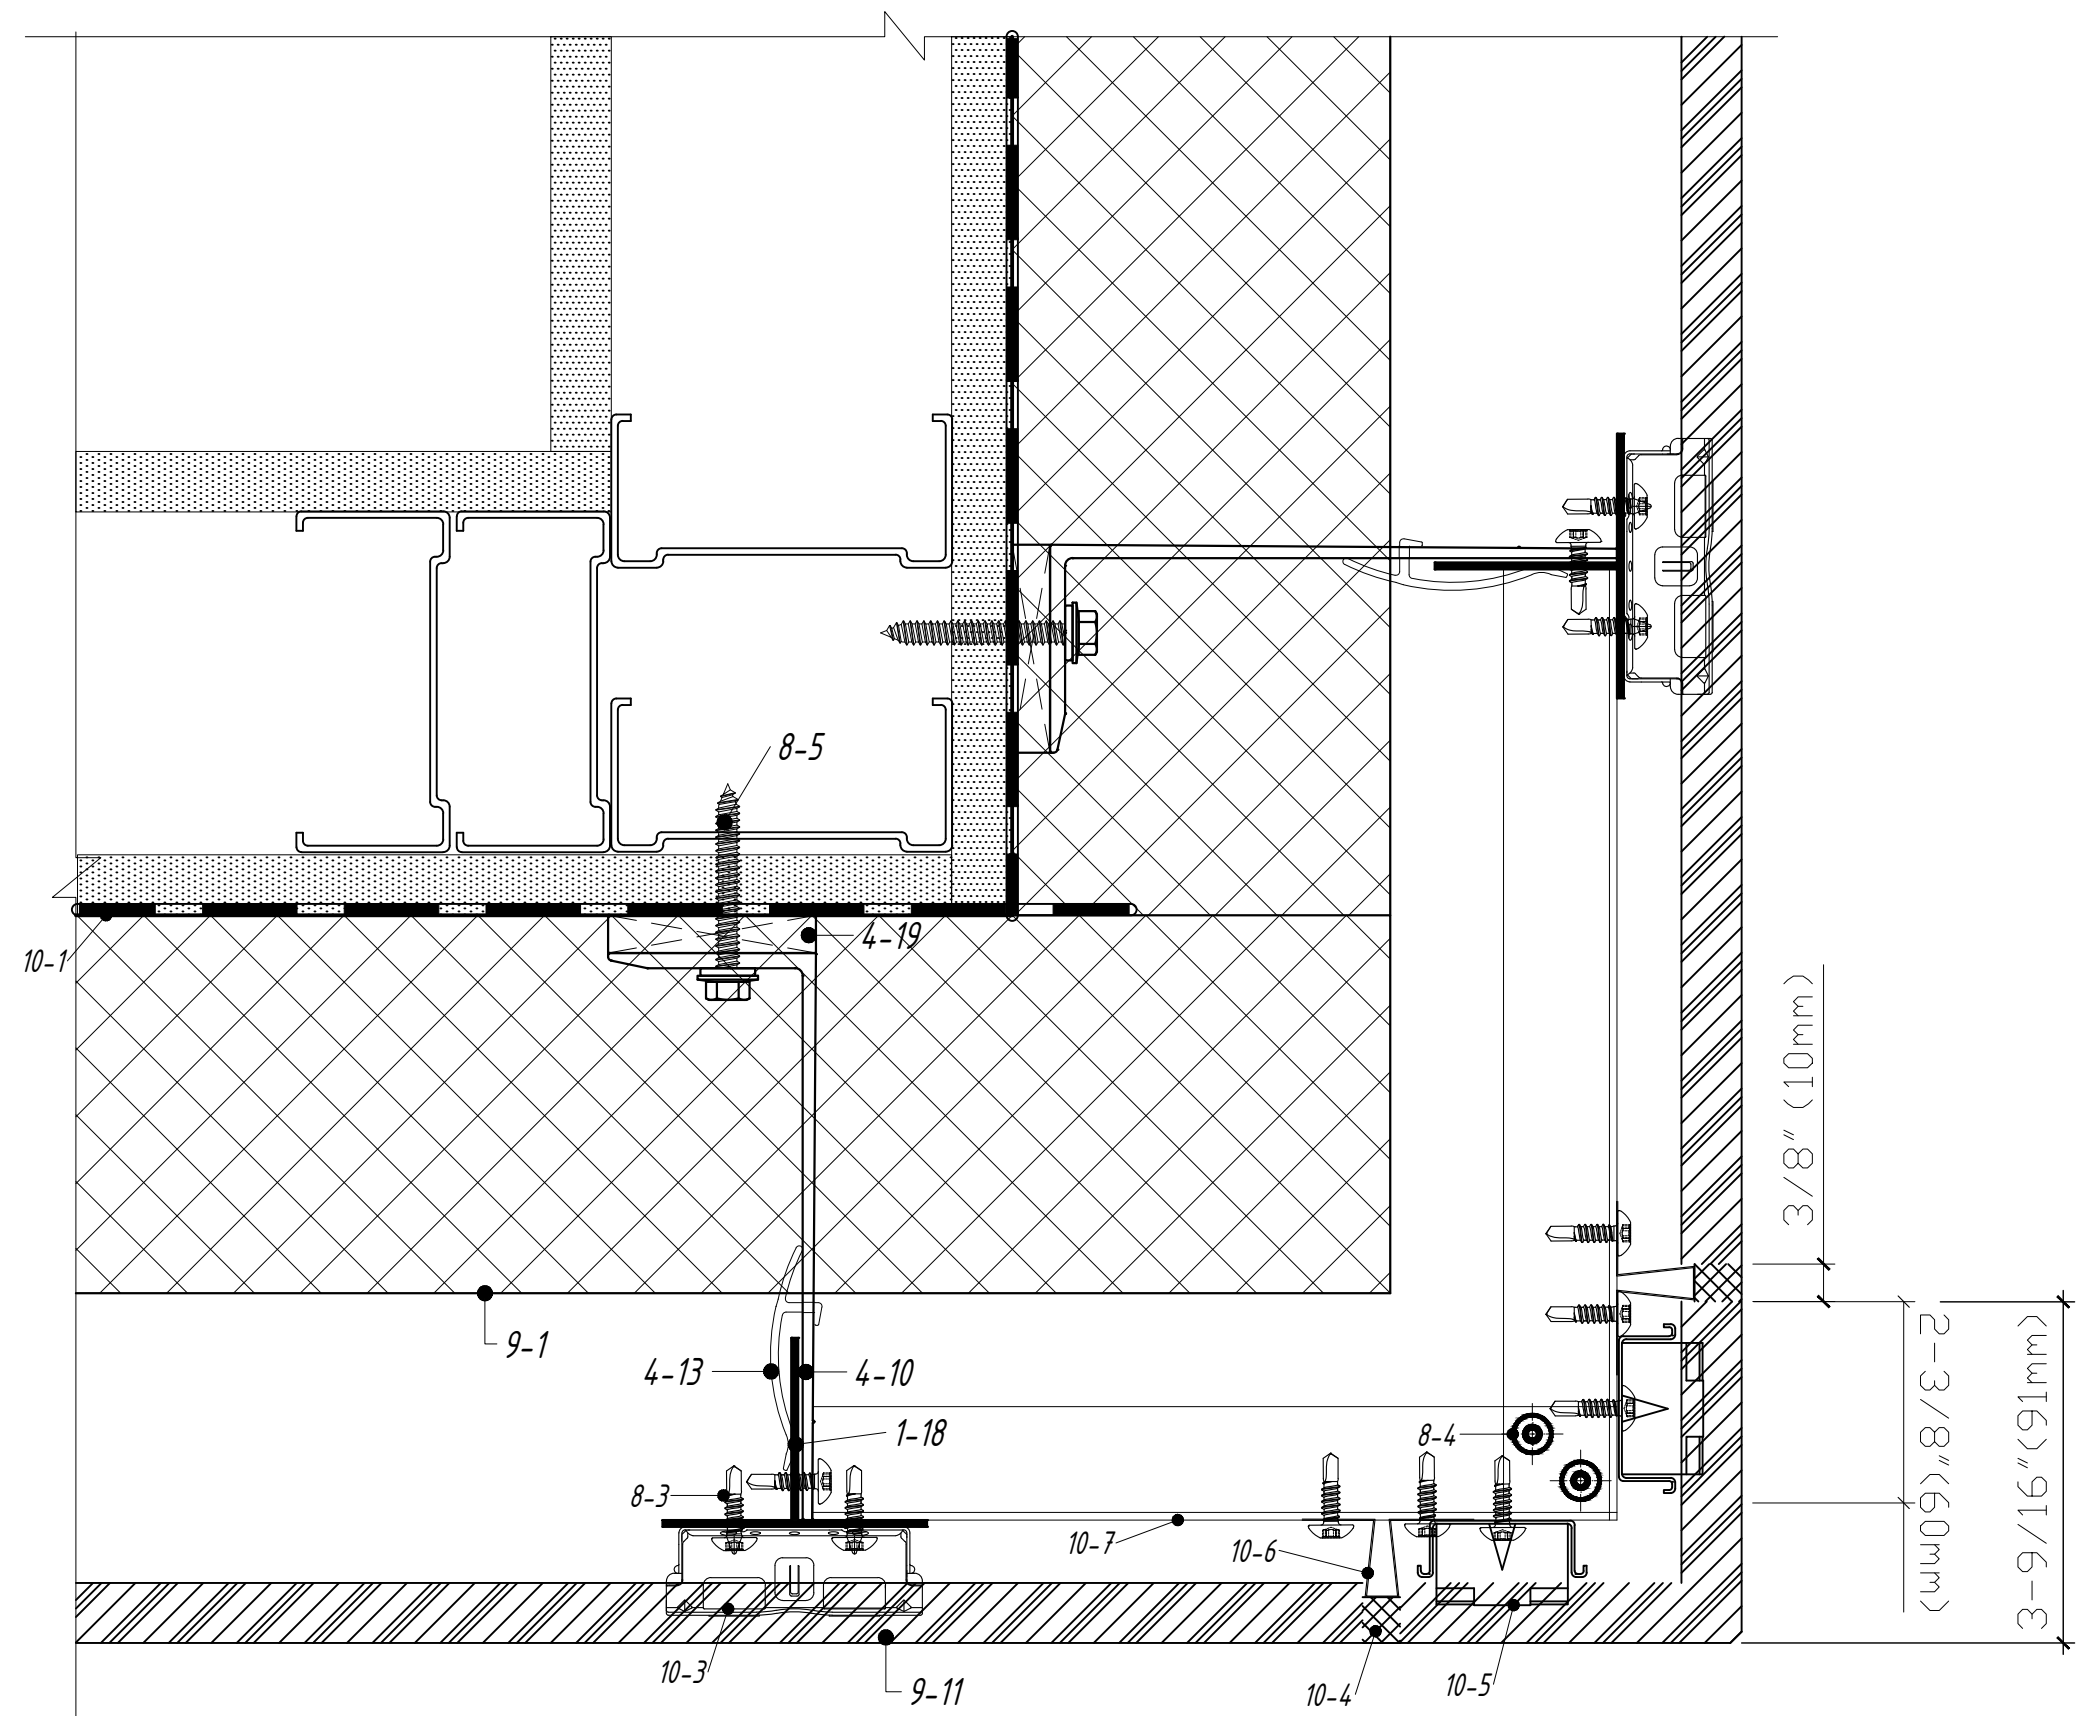

- 1-18. Vertical support profile A-38.2
4-10. Wall bracket ND-062/L
4-13. Presser foot ND-6901
4-19. Thermal isolator PD-062
8-3. Rivets A / A 2 Ø5 or Screw A2
8-4. Rivet A 2 / A 2 Ø3
8-5. HWH Self drilling screw #14
9-1. Thermal insulation layer
9-11. Siding panel - Ceraclad
10-1. Air water barrier membrane
10-3 Panel clip.
10-4. Caulking (apply primer)
10-5. Corner clip
10-6. Metal caulking joiner
10-7. Vertical support profile A-47.1

Notes:

1. * Barrier from mineral wool boards to reduce wind load at the corners of the building. The installation of barriers is advisory.


TYPICAL DETAILS CLADDING ATTACHMENT SYSTEMS ARE PROVIDED FOR GENERAL REFERENCE DESIGNED BY U-KON ENGINEERING DEPARTMENT. EACH PROJECT IS REQUIRED SPECIFIC ENGINEERING CALCULATION. CONTACT U-KON SYSTEM FOR ADDITIONAL INFORMATION. THE EXTRUSION PROFILES SHOWN IN THESE DRAWINGS ARE REPRESENTATIONS OF U-KON PROPRIETARY SYSTEMS

U-KON FACADE SYSTEMS LTD.
501-1155 ROBSON STREET
VANCOUVER, BC, V6E 1B5
250 419 2417
www.u-kon.com
info@u-kon.com



SYSTEM:LT-147p
CLADDING: CERACLAD

Window Sill (Curtain wall)

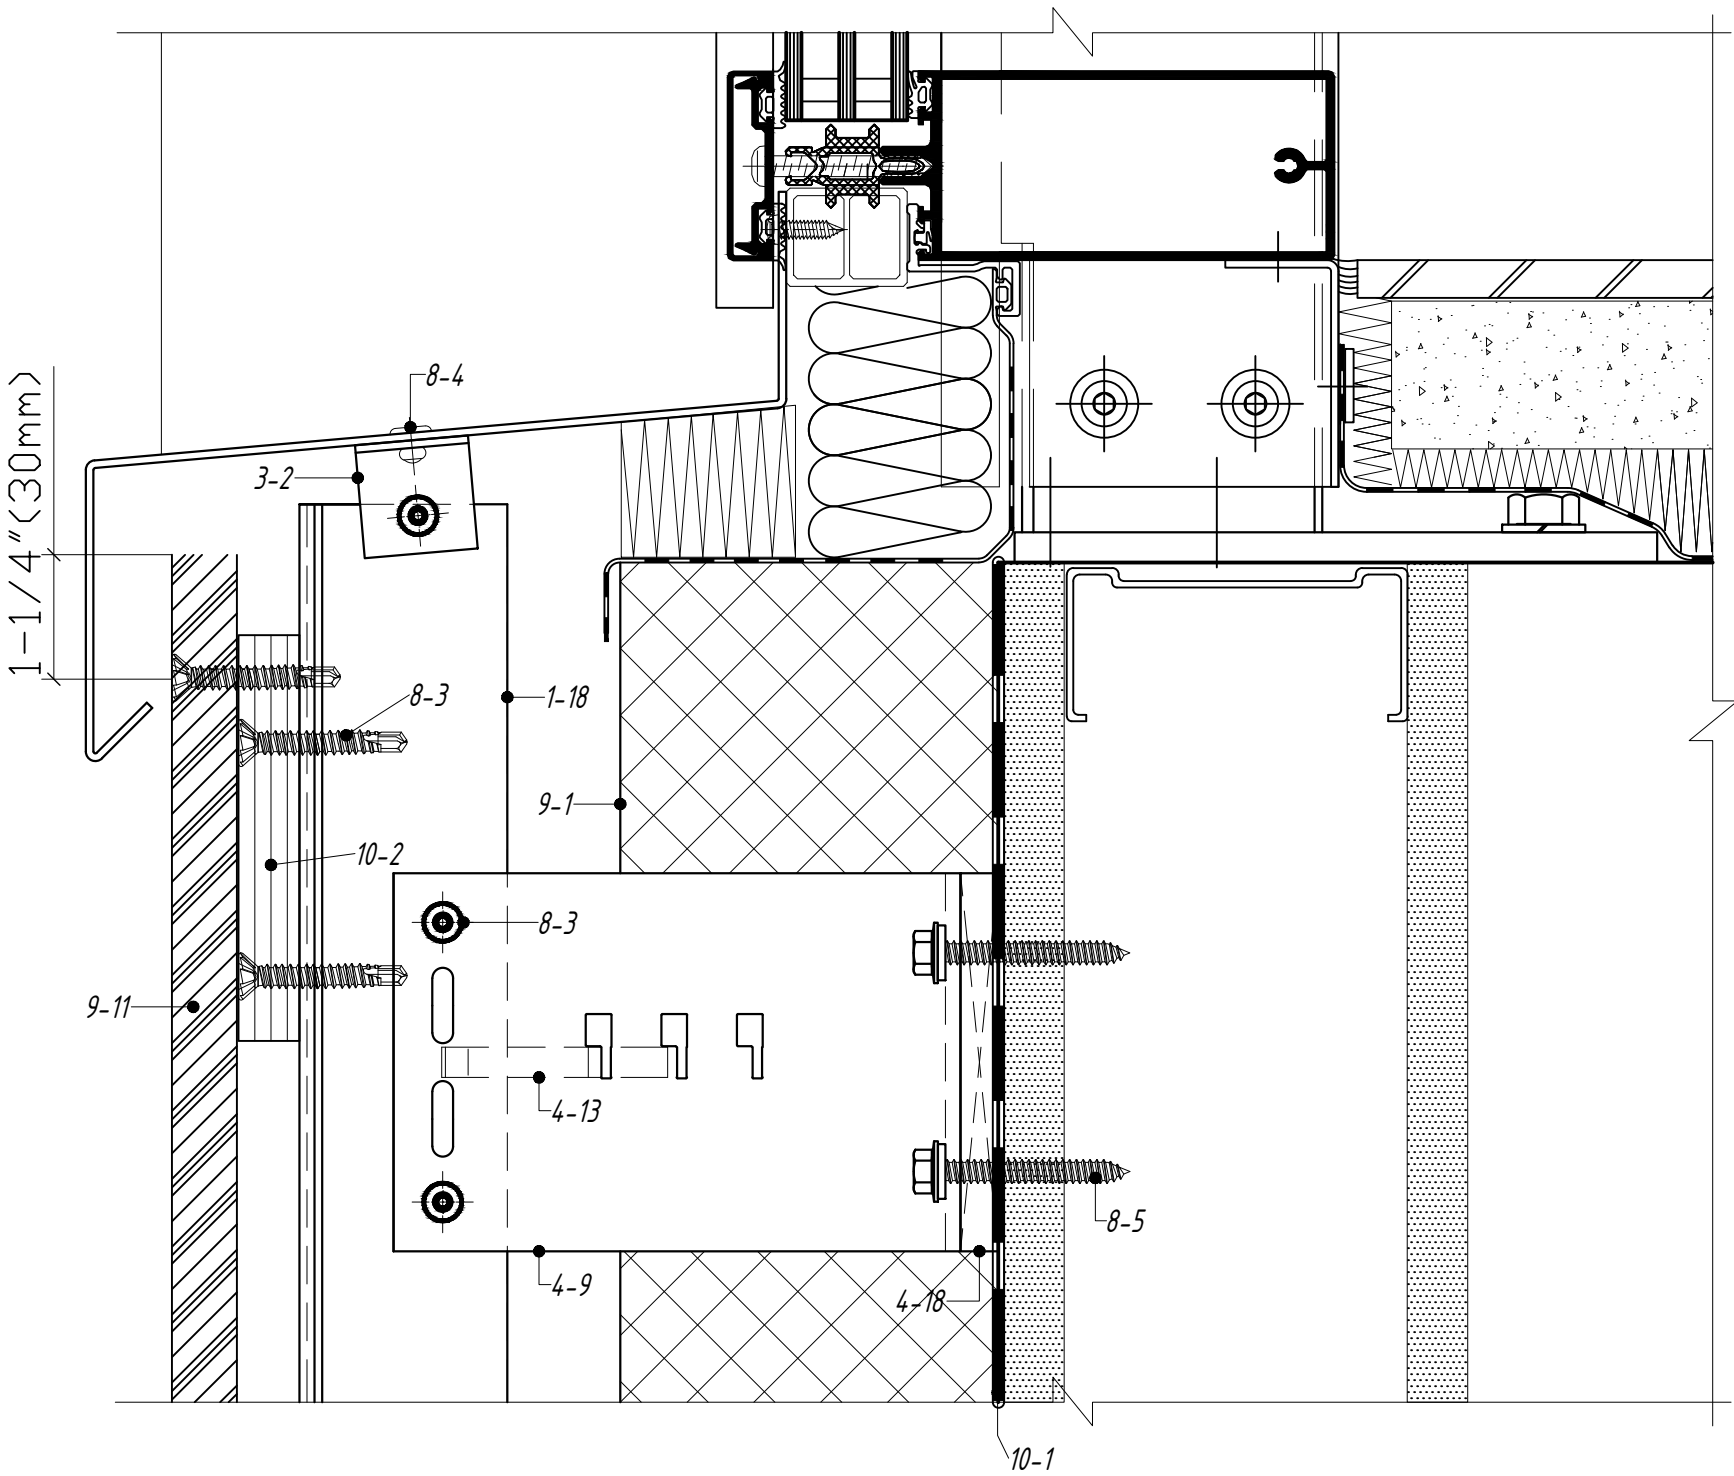

- 1-18. Vertical support profile A-38.2
- 3-2. Profile auxiliary 30*30*2
- 4-9. Wall bracket ND-061/L
- 4-13. Presser foot ND-6901
- 4-18. Thermal isolator PD-131
- 8-3. Rivets A / A 2 Ø5 or Screw A2
- 8-4. Rivet A 2/A 2 Ø3
- 8-5. HWH Self drilling screw #14
- 9-1. Thermal insulation layer
- 9-11. Siding panel - Ceraclad
- 10-1. Air water barrier membrane
- 10-2. Spacer block nom. 5/8"x2"x4"
(15mmx50mmx100mm)(PURCHASE LOCALLY)

TYPICAL DETAILS CLADDING ATTACHMENT SYSTEMS ARE PROVIDED FOR GENERAL REFERENCE DESIGNED BY U-KON ENGINEERING DEPARTMENT. EACH PROJECT IS REQUIRED SPECIFIC ENGINEERING CALCULATION. CONTACT U-KON SYSTEM FOR ADDITIONAL INFORMATION. THE EXTRUSION PROFILES SHOWN IN THESE DRAWINGS ARE REPRESENTATIONS OF U-KON PROPRIETARY SYSTEMS


U-KON FACADE SYSTEMS LTD.
501-1155 ROBSON STREET
VANCOUVER, BC, V6E 1B5
250 419 2417

www.u-kon.com
info@u-kon.com



SYSTEM:LT-14 7p
CLADDING: CERACLAD

Window Jamb (Curtain wall)

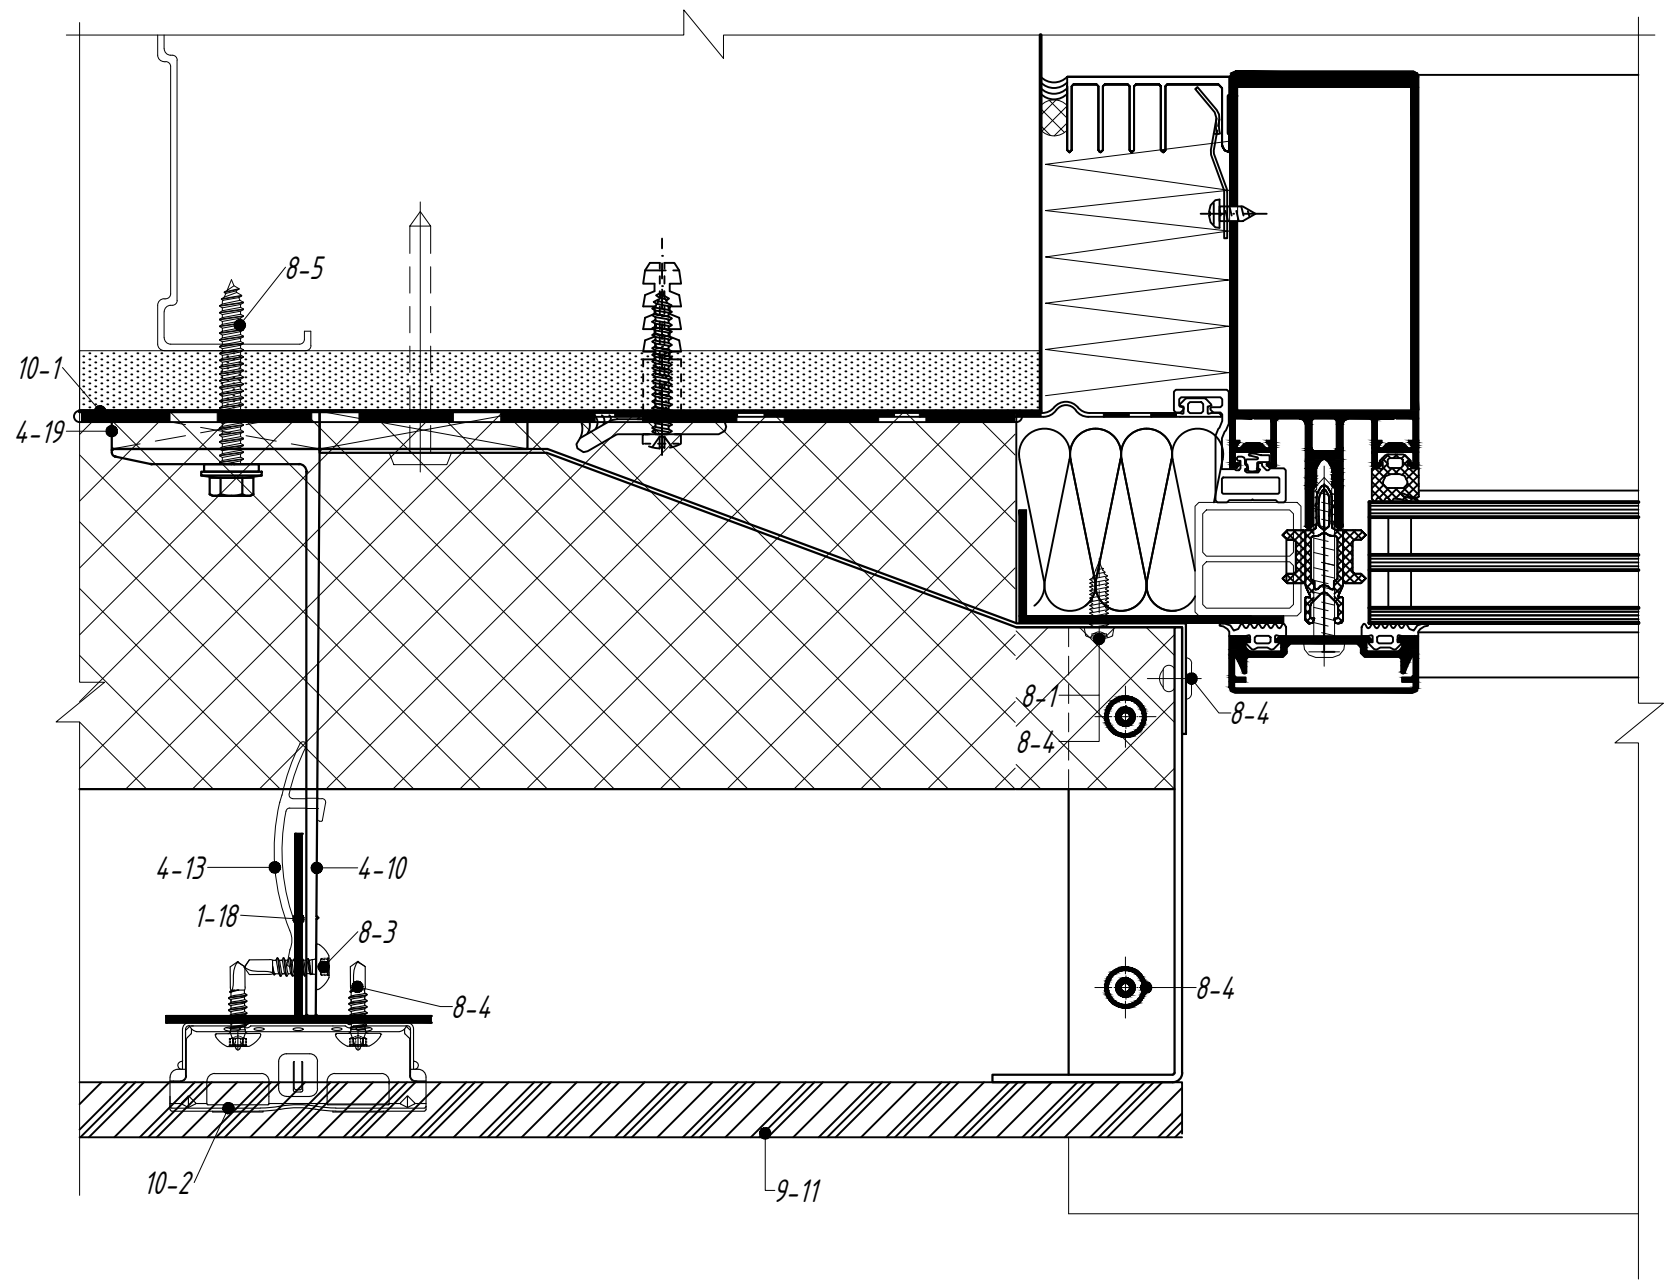

- 1-18. Vertical support profile A-38.2
- 4-10. Wall bracket ND-062/L
- 4-13. Presser foot ND-6901
- 4-19. Thermal isolator PD-062
- 8-1. Self-tapping screw
- 8-3. Rivets A / A 2 Ø5 or Screw A2
- 8-4. Rivet
- 8-5. HWH Self drilling screw #14
- 9-1. Thermal insulation layer
- 9-11. Siding panel- Ceraclad
- 10-1. Air water barrier membrane
- 10-2. Panel Clip


TYPICAL DETAILS CLADDING ATTACHMENT SYSTEMS ARE PROVIDED FOR GENERAL REFERENCE DESIGNED BY U-KON ENGINEERING DEPARTMENT. EACH PROJECT IS REQUIRED SPECIFIC ENGINEERING CALCULATION. CONTACT U-KON SYSTEM FOR ADDITIONAL INFORMATION. THE EXTRUSION PROFILES SHOWN IN THESE DRAWINGS ARE REPRESENTATIONS OF U-KON PROPRIETARY SYSTEMS

U-KON FACADE SYSTEMS LTD.
501-1155 ROBSON STREET
VANCOUVER, BC, V6E 1B5
250 419 2417
www.u-kon.com
info@u-kon.com



SYSTEM:LT-14 7p
CLADDING: CERACLAD

Window Head (Curtain wall)

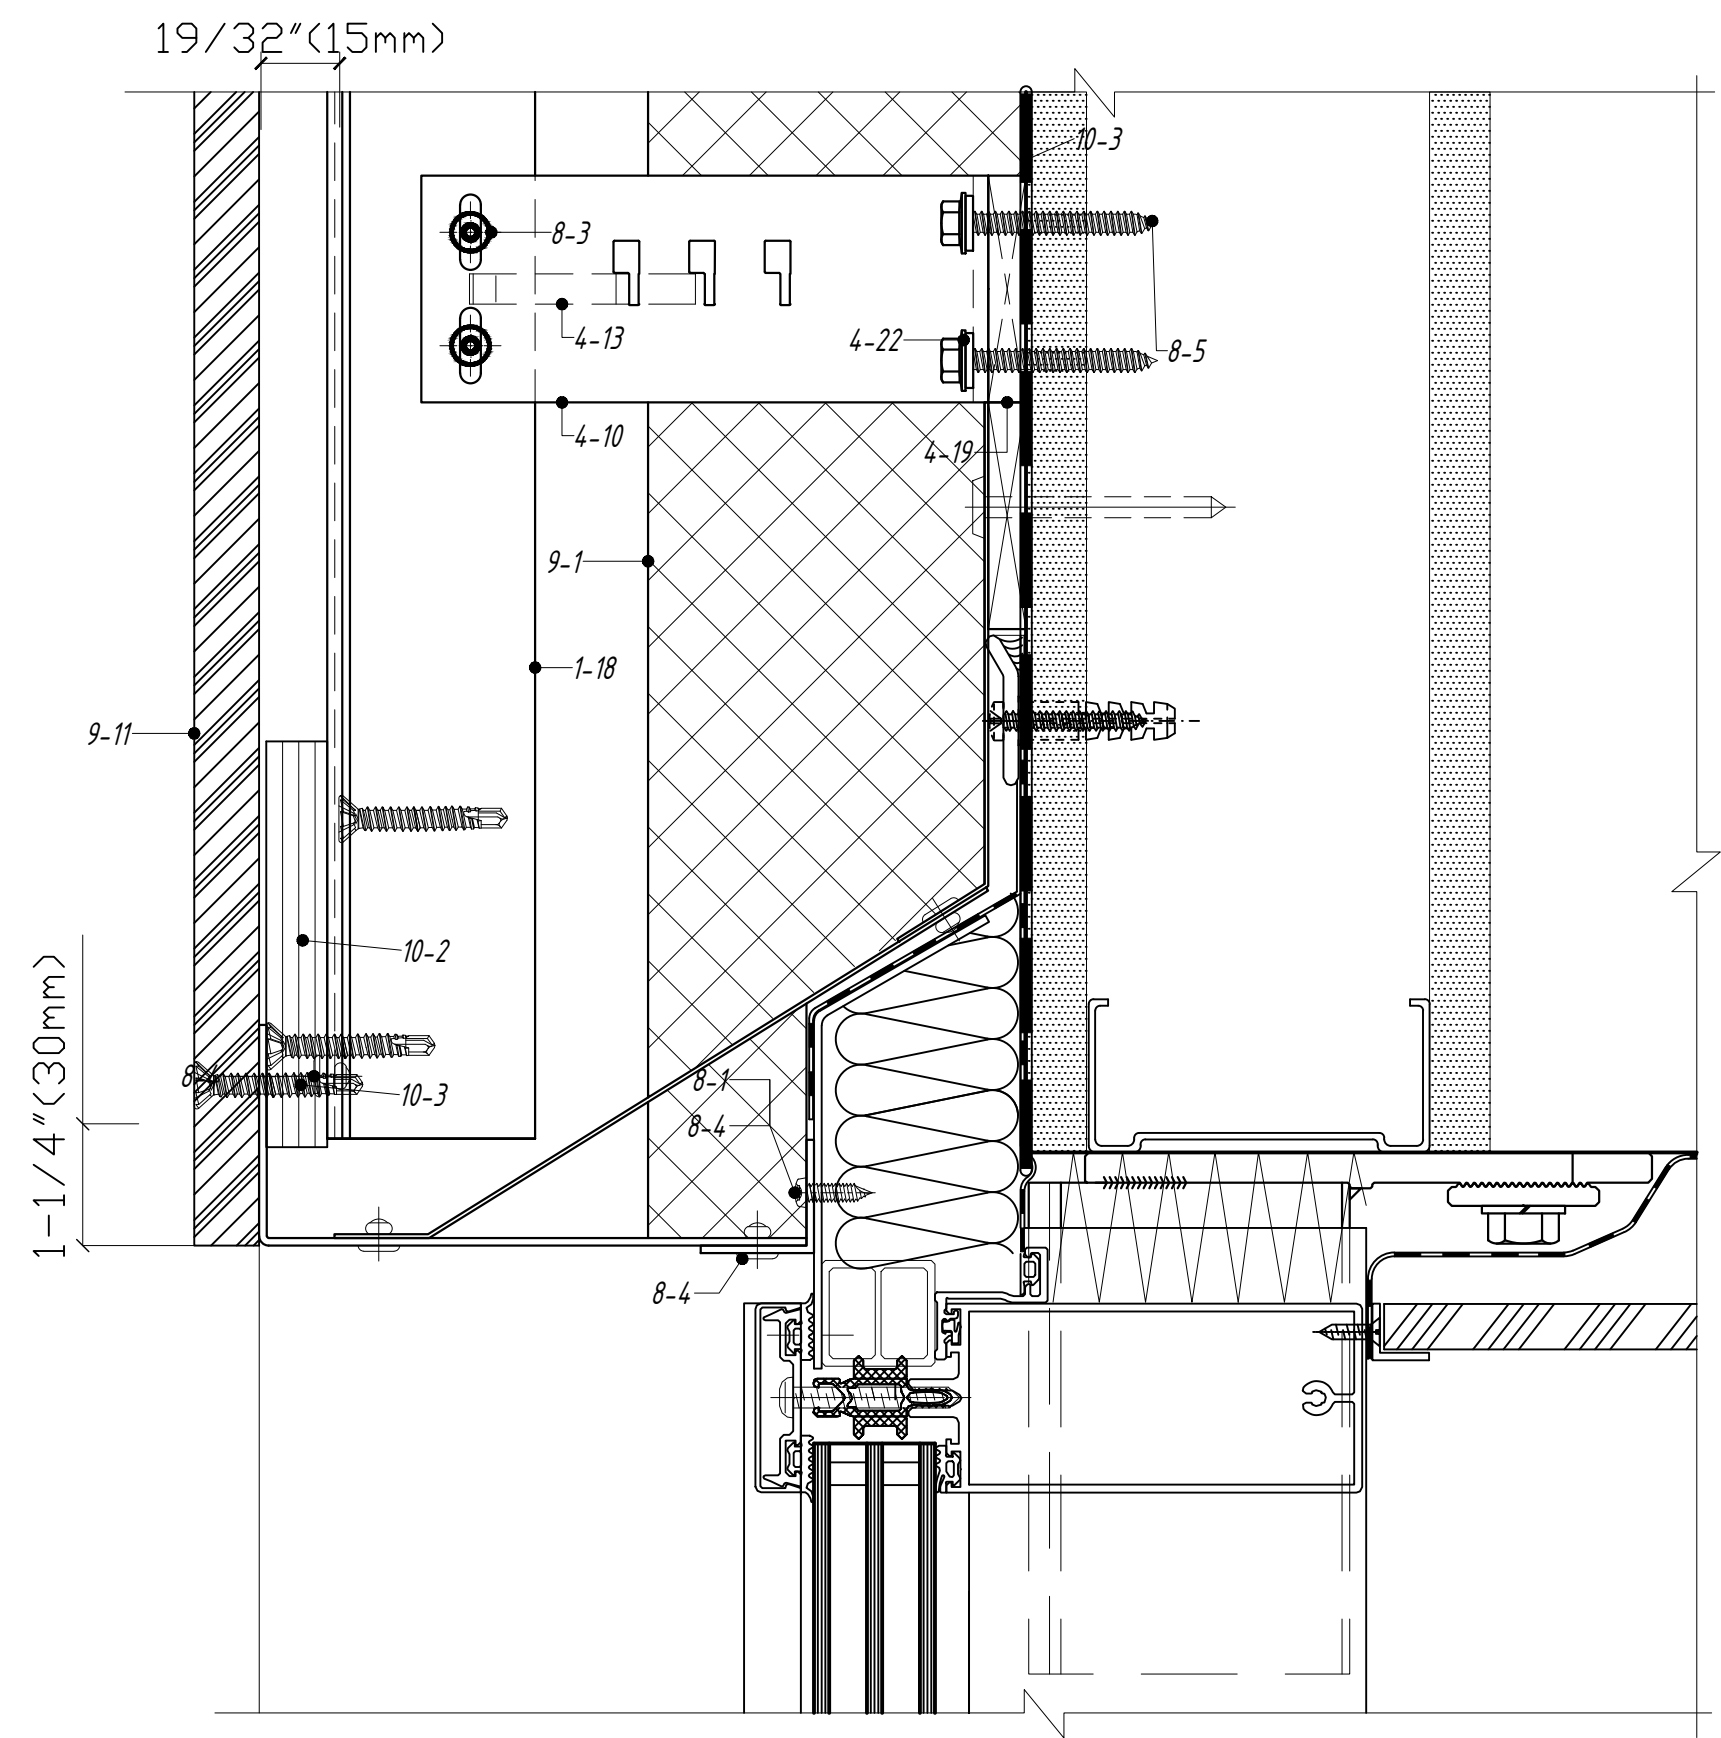

- 1-18. Vertical support profile A-38.2
- 4-10. Wall bracket ND-062/L
- 4-13. Presser foot ND-6901
- 4-19. Thermal isolator PD-062
- 8-1. Self-tapping screw
- 8-4. Rivet A 2/A 2 Ø3
- 8-5. HWH Self drilling screw #14
- 9-1. Thermal insulation layer
- 9-11. Siding Panel - Ceraclad
- 10-2. SPACER BLOCK NOM. 5/8"x2"x4"
(15mmx50mmx100mm)(PURCHASE LOCALLY)
- 10-3. Air water barrier
membrane

TYPICAL DETAILS CLADDING ATTACHMENT SYSTEMS ARE PROVIDED FOR GENERAL
REFERENCE DESIGNED BY U-KON ENGINEERING DEPARTMENT.
EACH PROJECT IS REQUIRED SPECIFIC ENGINEERING CALCULATION.
CONTACT U-KON SYSTEM FOR ADDITIONAL INFORMATION.
THE EXTRUSION PROFILES SHOWN IN THESE DRAWINGS ARE REPRESENTATIONS OF
U-KON PROPRIETARY SYSTEMS

U-KON FACADE SYSTEMS LTD.
501-1155 ROBSON STREET
VANCOUVER, BC, V6E 1B5
250 419 2417

www.u-kon.com
info@u-kon.com



SYSTEM:LT-14 7p
CLADDING: CERACLAD