



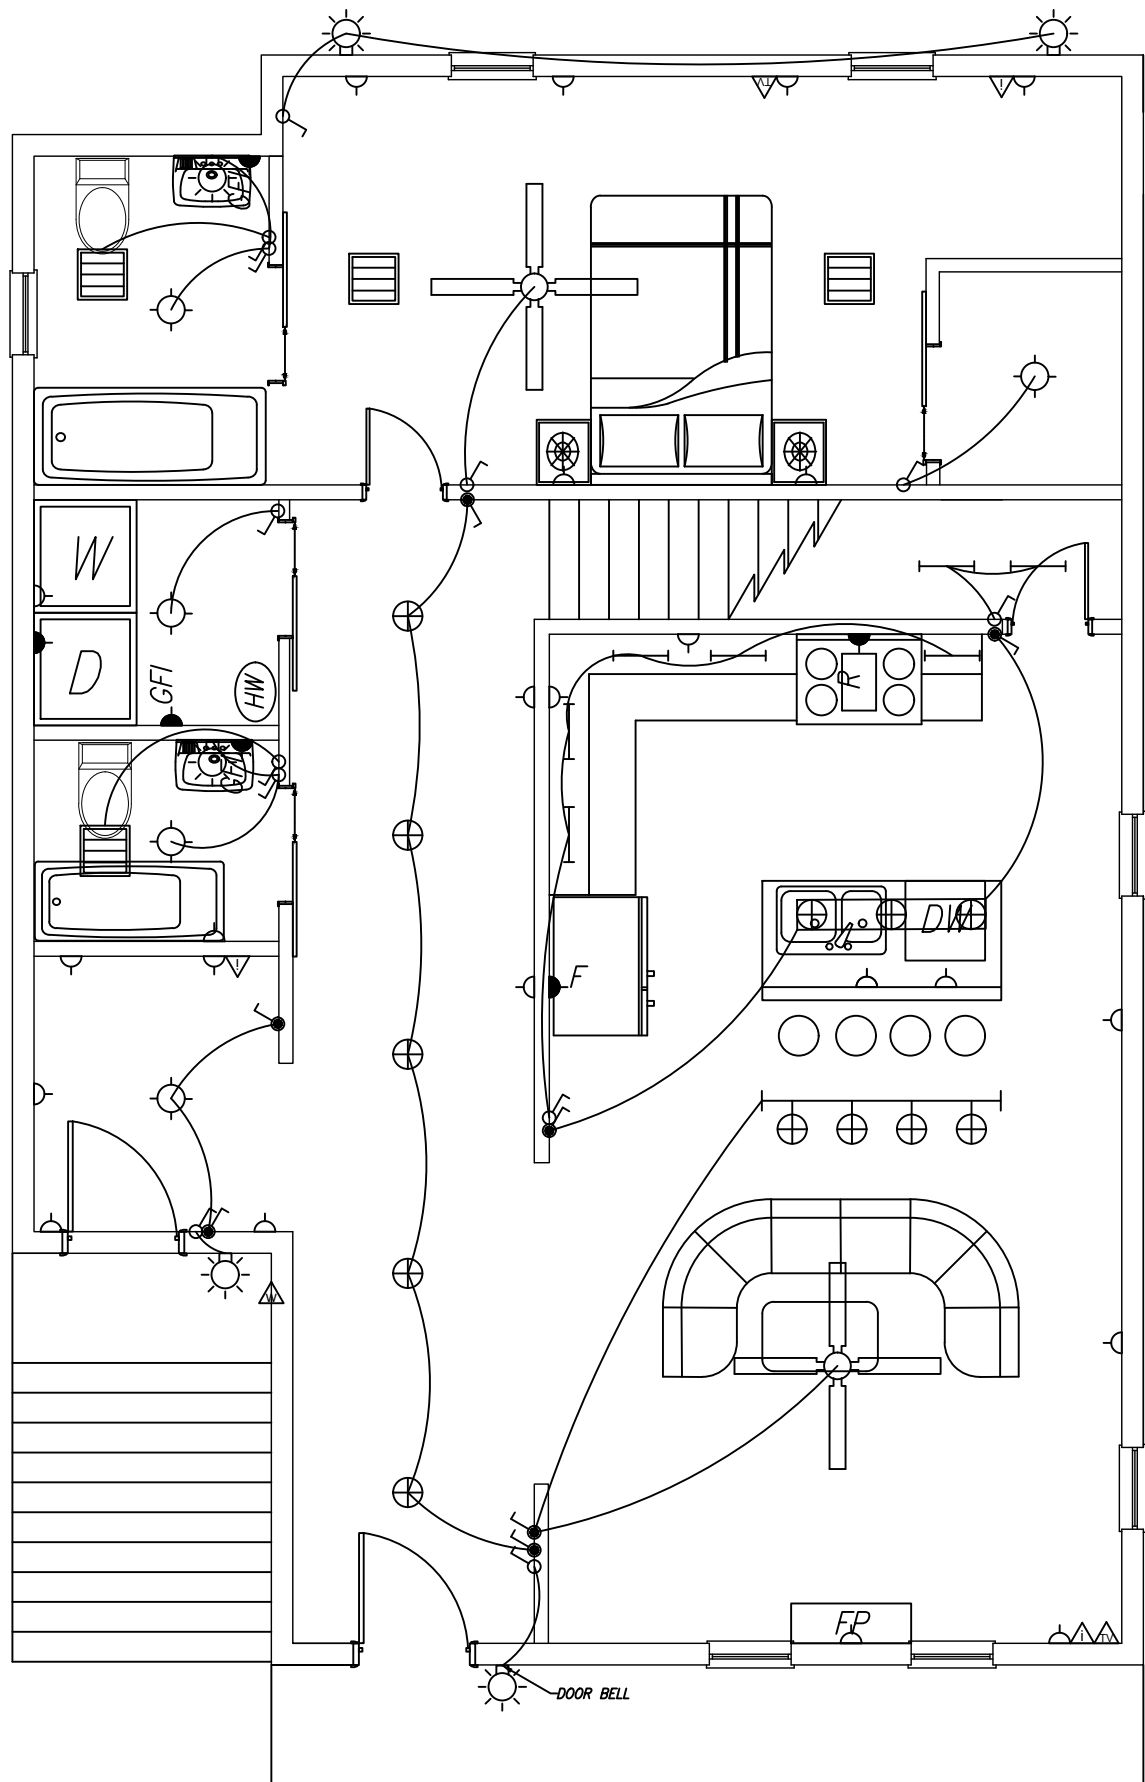


Itemref	Quantity	Title/Name, designation, material, dimension etc			Article No./Reference	
Designed by Orlando Durr II	Checked by	Approved by - date XXX - 00/00/00	File name -	Date 1/20/2022	Scale N/A	
Not to Scale - For Design Reference Only			125 Hanrick St - FL1 Plan			
			X	Edition 1	Sheet 1/5	

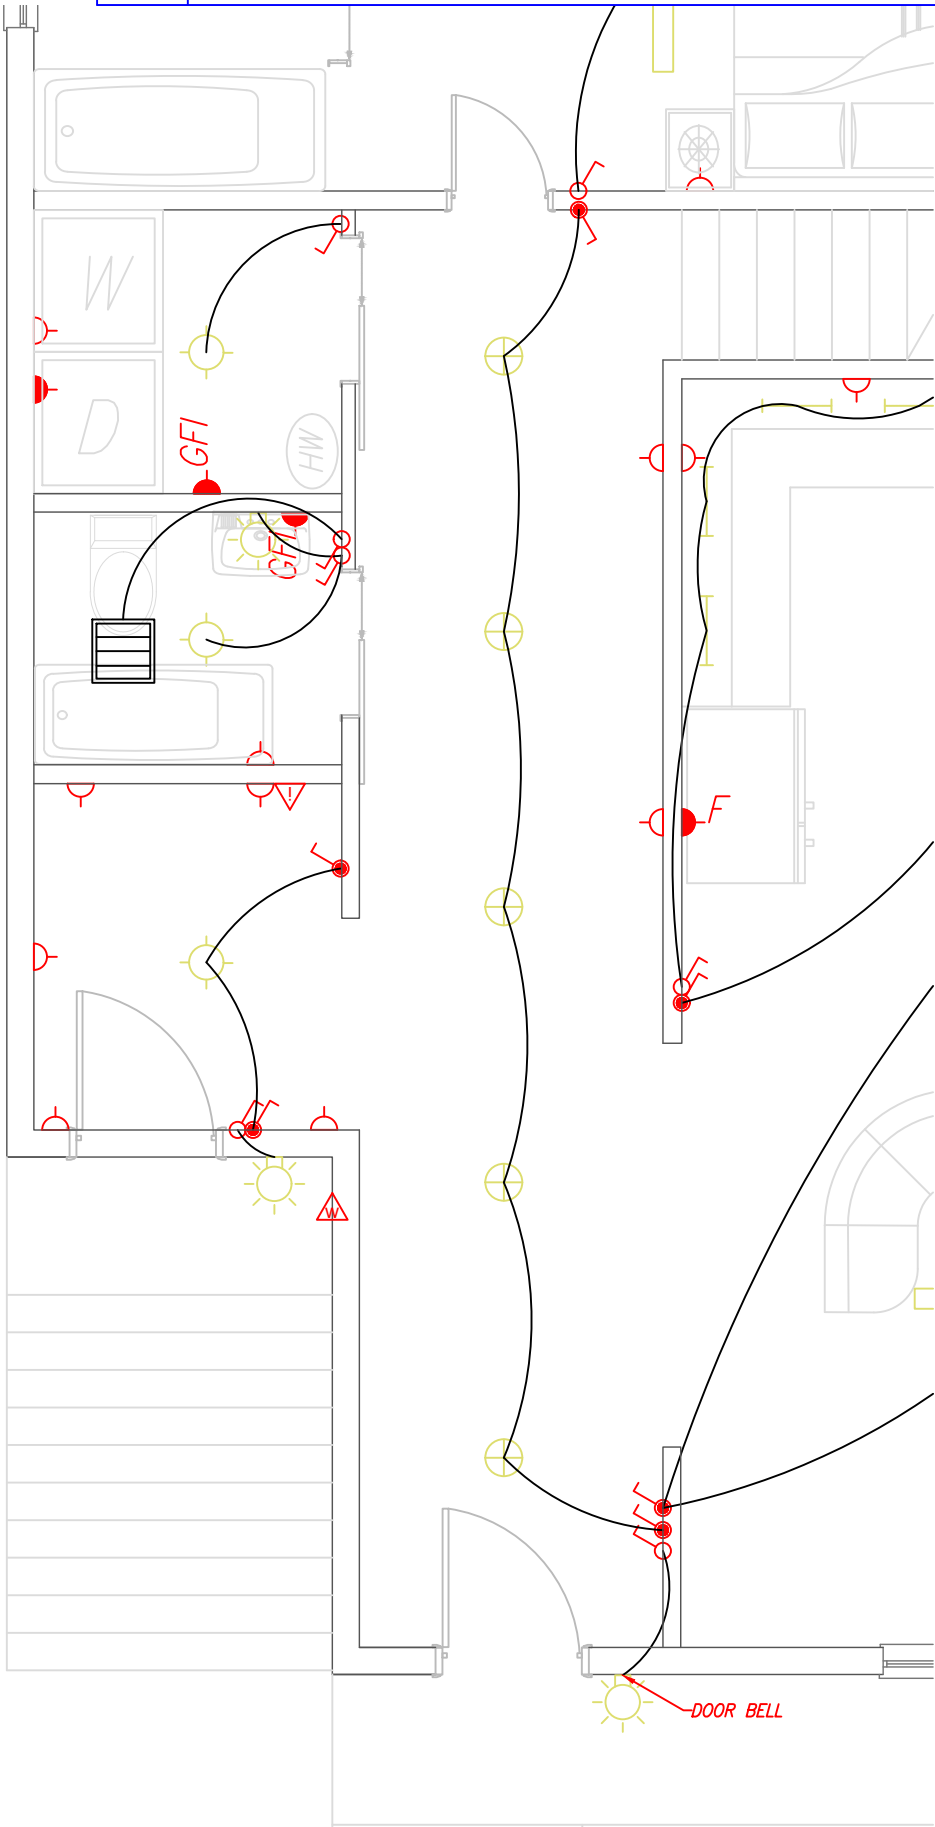


Electric / Lighting Symbols			
Symbol	Description	Symbol	Description
	Recessed Ceiling Light		Single Outlet
	LED Track Light		In-Cabinet Outlet
	Kitchen Island Light		GFI Outlet
	LED Strip Lighting		Fridge 20-AMP Outlet
	Under Cabinet Lighting		Dryer 30-AMP Outlet
	Wall Mounted Light Fixture		Range 50-AMP Outlet
	Ceiling Light Fixture		Weather-Proof Outlet
	Ceiling Fan Fixture		Coaxial Outlet
	Ceiling Vent		Ethernet Outlet
	HVAC System		One Way Switch
	Connection		Two Way Switch

Itemref	Quantity	Title/Name, designation, material, dimension etc			Article No./Reference	
Designed by Orlando Durr	Checked by	Approved by - date XXX - 00/00/00	File name -	Date 1/20/2022	Scale N/A	
Not to Scale For Design Ref Only				125 Hanrick St - FL1 Plan		
				X	Edition 1	Sheet 2/5

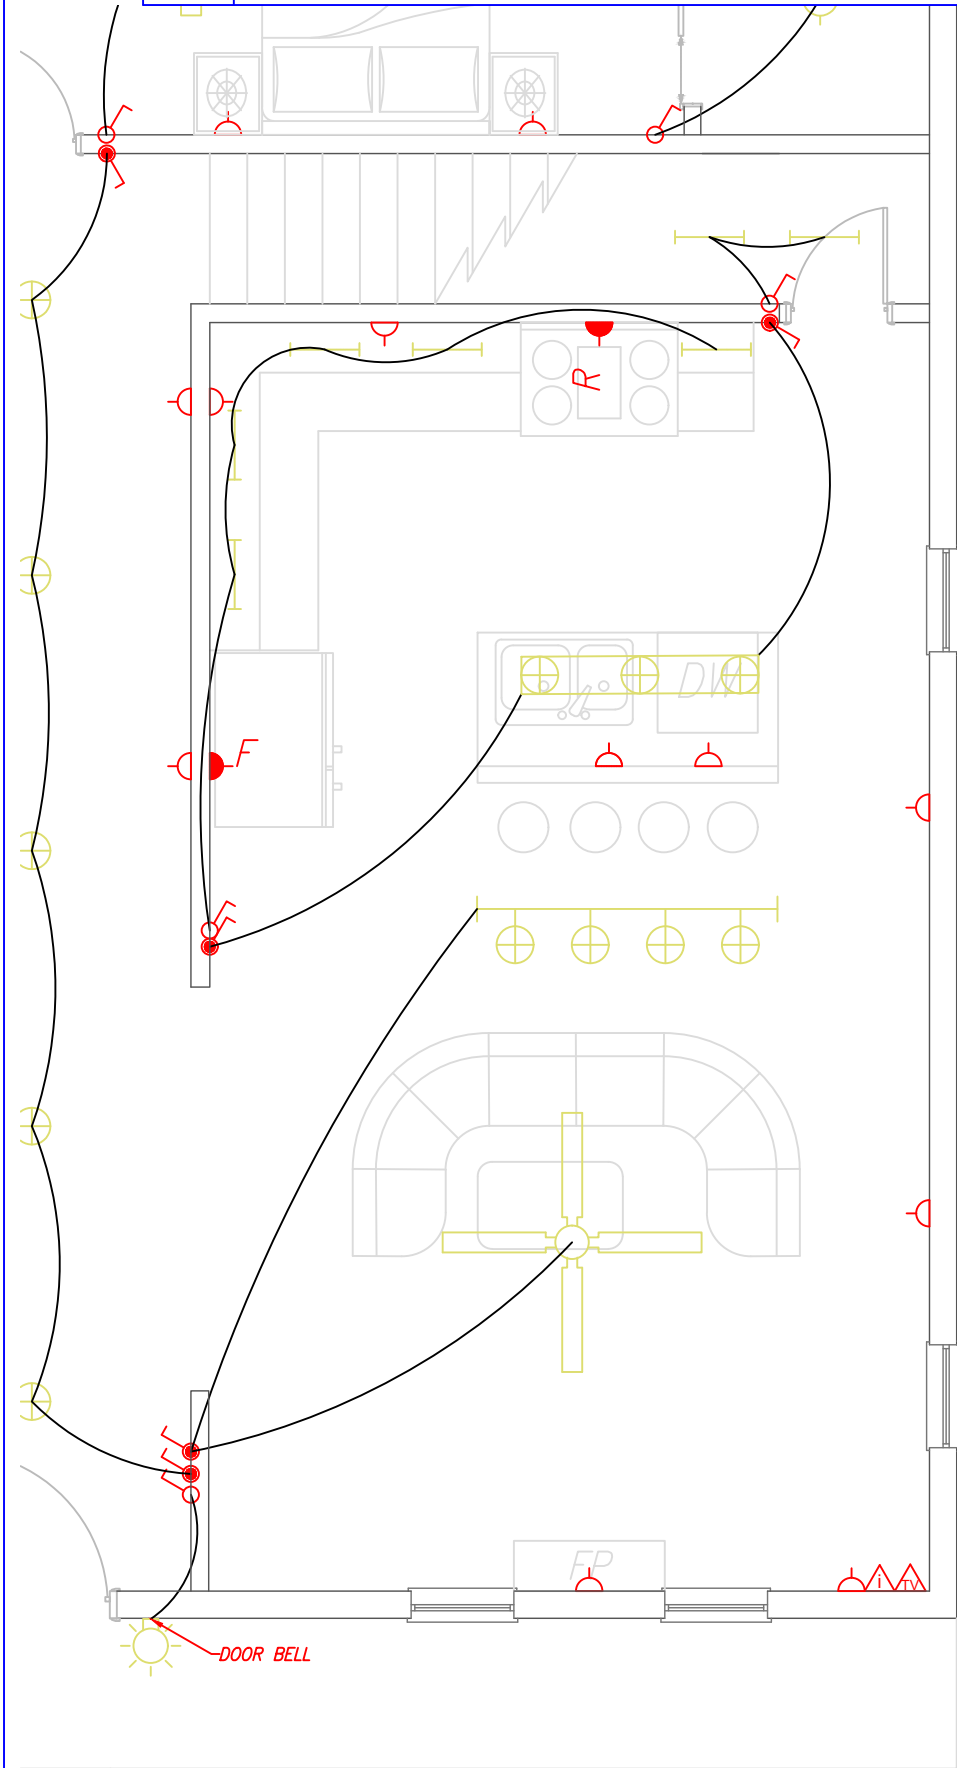


Electric / Lighting Symbols			
Symbol	Description	Symbol	Description
	Recessed Ceiling Light		Single Outlet
	LED Track Light		In-Cabinet Outlet
	Kitchen Island Light		GFI Outlet
	LED Strip Lighting		Fridge 20-AMP Outlet
	Under Cabinet Lighting		Dryer 30-AMP Outlet
	Wall Mounted Light Fixture		Range 50-AMP Outlet
	Ceiling Light Fixture		Weather-Proof Outlet
	Ceiling Fan Fixture		Coaxial Outlet
	Ceiling Vent		Ethernet Outlet
	HVAC System		One Way Switch
	Connection		Two Way Switch

Itemref	Quantity	Title/Name, designation, material, dimension etc			Article No./Reference	
Designed by Orlando Durr	Checked by	Approved by - date XXX - 00/00/00	File name -	Date 1/20/2022	Scale N/A	
Not to Scale For Design Ref Only				125 Hanrick St - FL1 Plan		
				x	Edition 1	Sheet 3/5

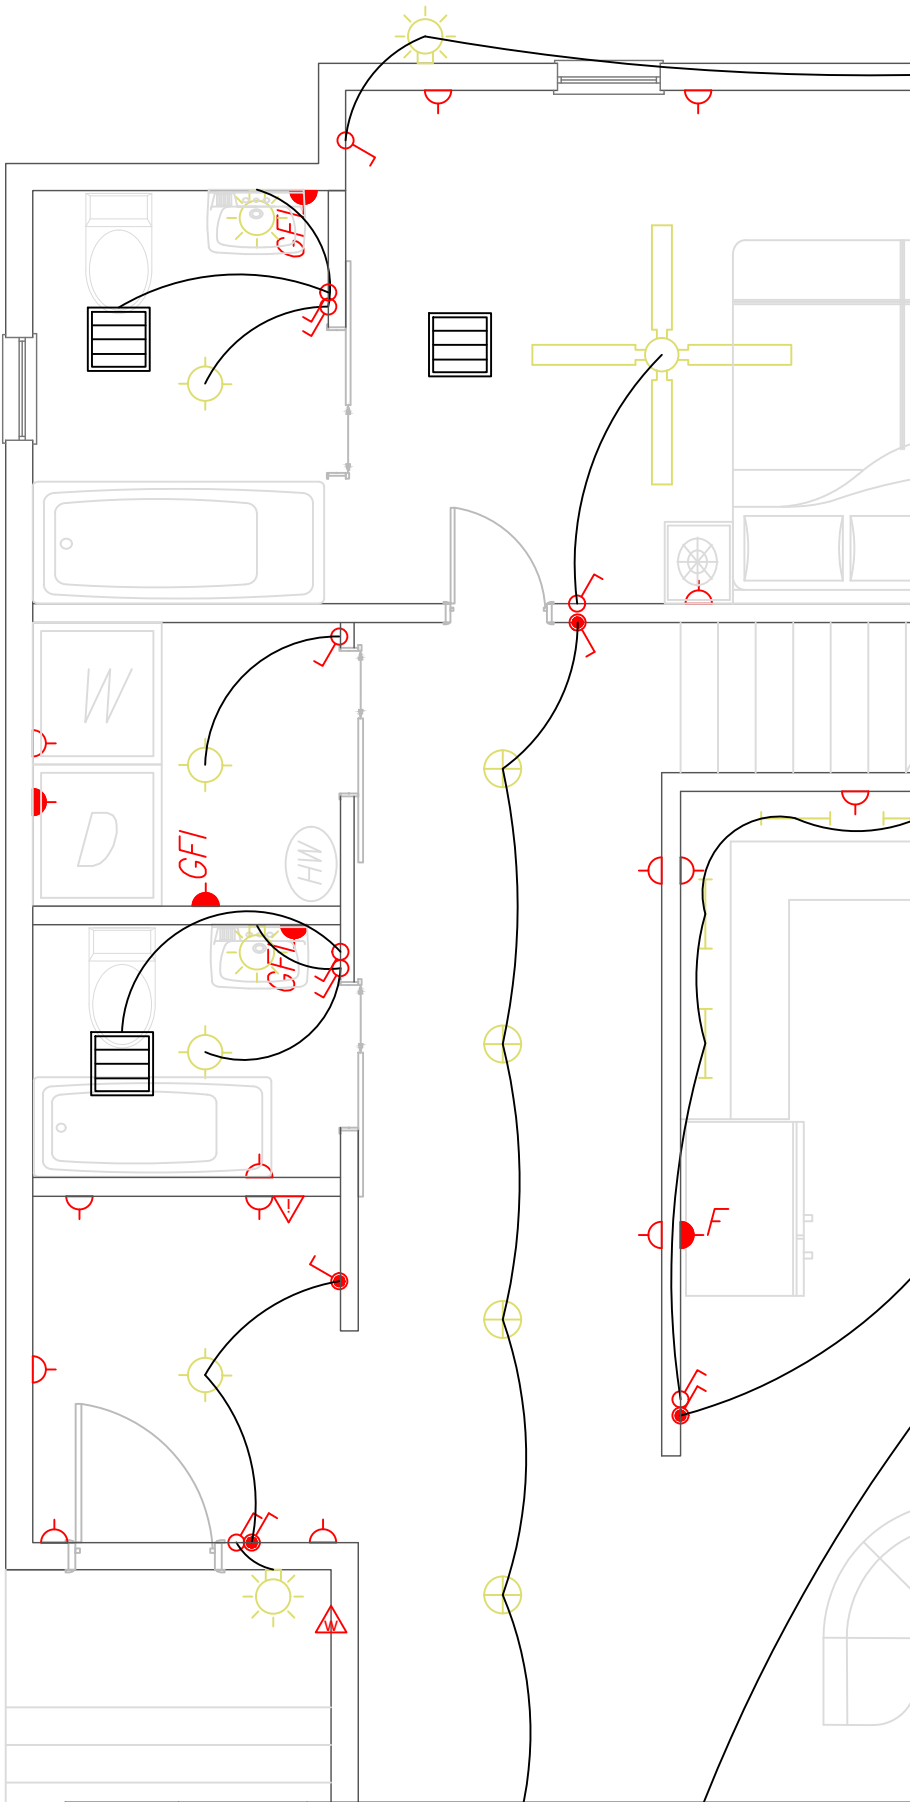


Electric / Lighting Symbols			
Symbol	Description	Symbol	Description
	Recessed Ceiling Light		Single Outlet
	LED Track Light		In-Cabinet Outlet
	Kitchen Island Light		GFI Outlet
	LED Strip Lighting		Fridge 20-AMP Outlet
	Under Cabinet Lighting		Dryer 30-AMP Outlet
	Wall Mounted Light Fixture		Range 50-AMP Outlet
	Ceiling Light Fixture		Weather-Proof Outlet
	Ceiling Fan Fixture		Coaxial Outlet
	Ceiling Vent		Ethernet Outlet
	HVAC System		One Way Switch
	Connection		Two Way Switch

Itemref	Quantity	Title/Name, designation, material, dimension etc			Article No./Reference	
Designed by Orlando Durr	Checked by	Approved by - date XXX - 00/00/00	File name -	Date 1/20/2022	Scale N/A	
Not to Scale For Design Ref Only				125 Hanrick St - FL1 Plan		
				x	Edition 1	Sheet 4/5

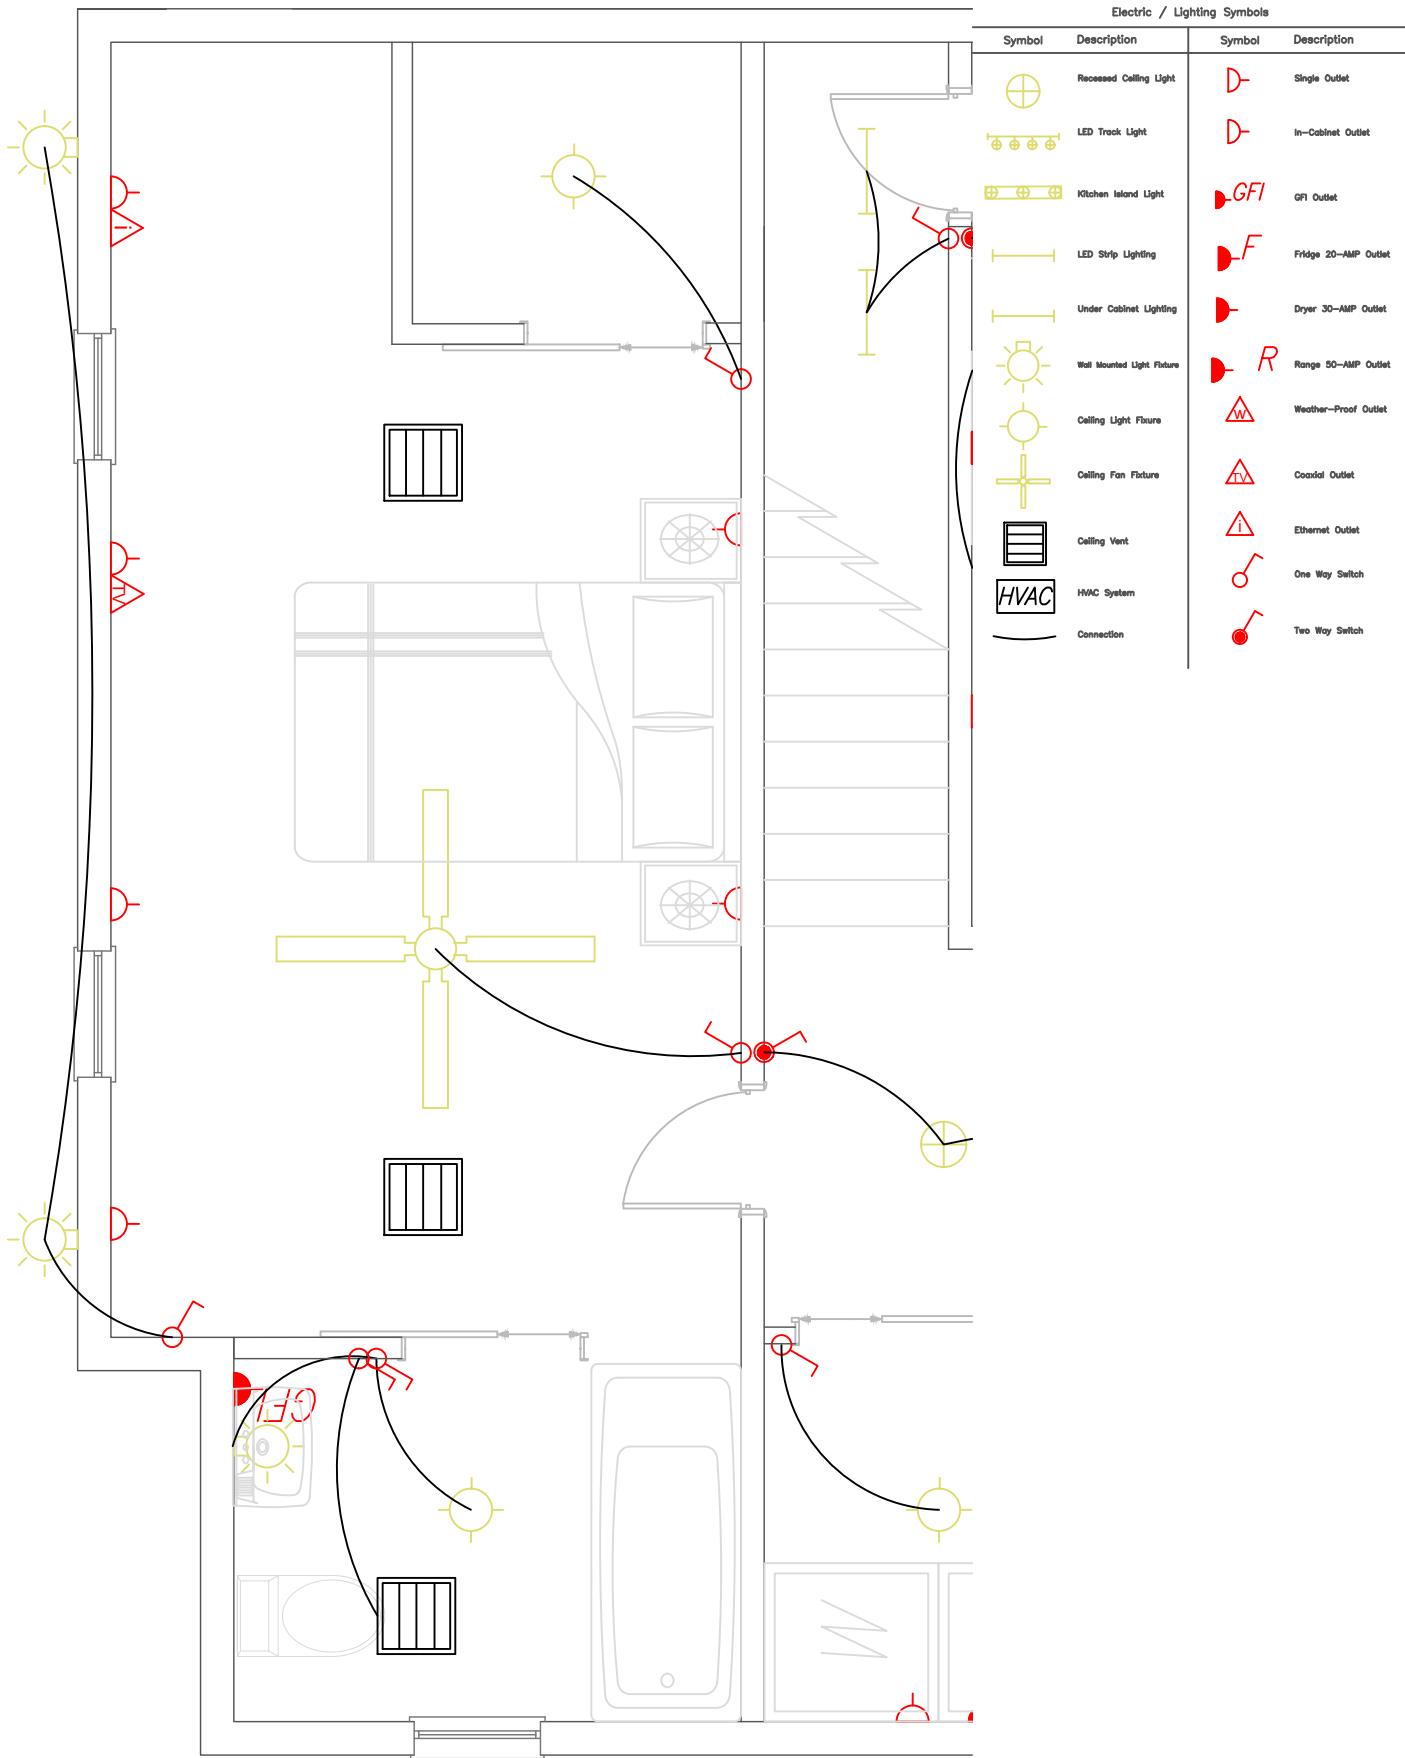


Itemref	Quantity	Title/Name, designation, material, dimension etc			Article No./Reference	
Designed by Orlando Durr	Checked by	Approved by - date XXX - 00/00/00	File name -	Date 1/20/2022	Scale N/A	
Not to Scale For Design Ref Only				125 Hanrick St - FL1 Plan		
				x	Edition 1	Sheet 5/5

Electric / Lighting Symbols			
Symbol	Description	Symbol	Description
	Recessed Ceiling Light		Single Outlet
	LED Track Light		In-Cabinet Outlet
	Kitchen Island Light		GFI Outlet
	LED Strip Lighting		Fridge 20-AMP Outlet
	Under Cabinet Lighting		Dryer 30-AMP Outlet
	Wall Mounted Light Fixture		Range 50-AMP Outlet
	Ceiling Light Fixture		Weather-Proof Outlet
	Ceiling Fan Fixture		Coaxial Outlet
	Ceiling Vent		Ethernet Outlet
	HVAC System		One Way Switch
	Connection		Two Way Switch

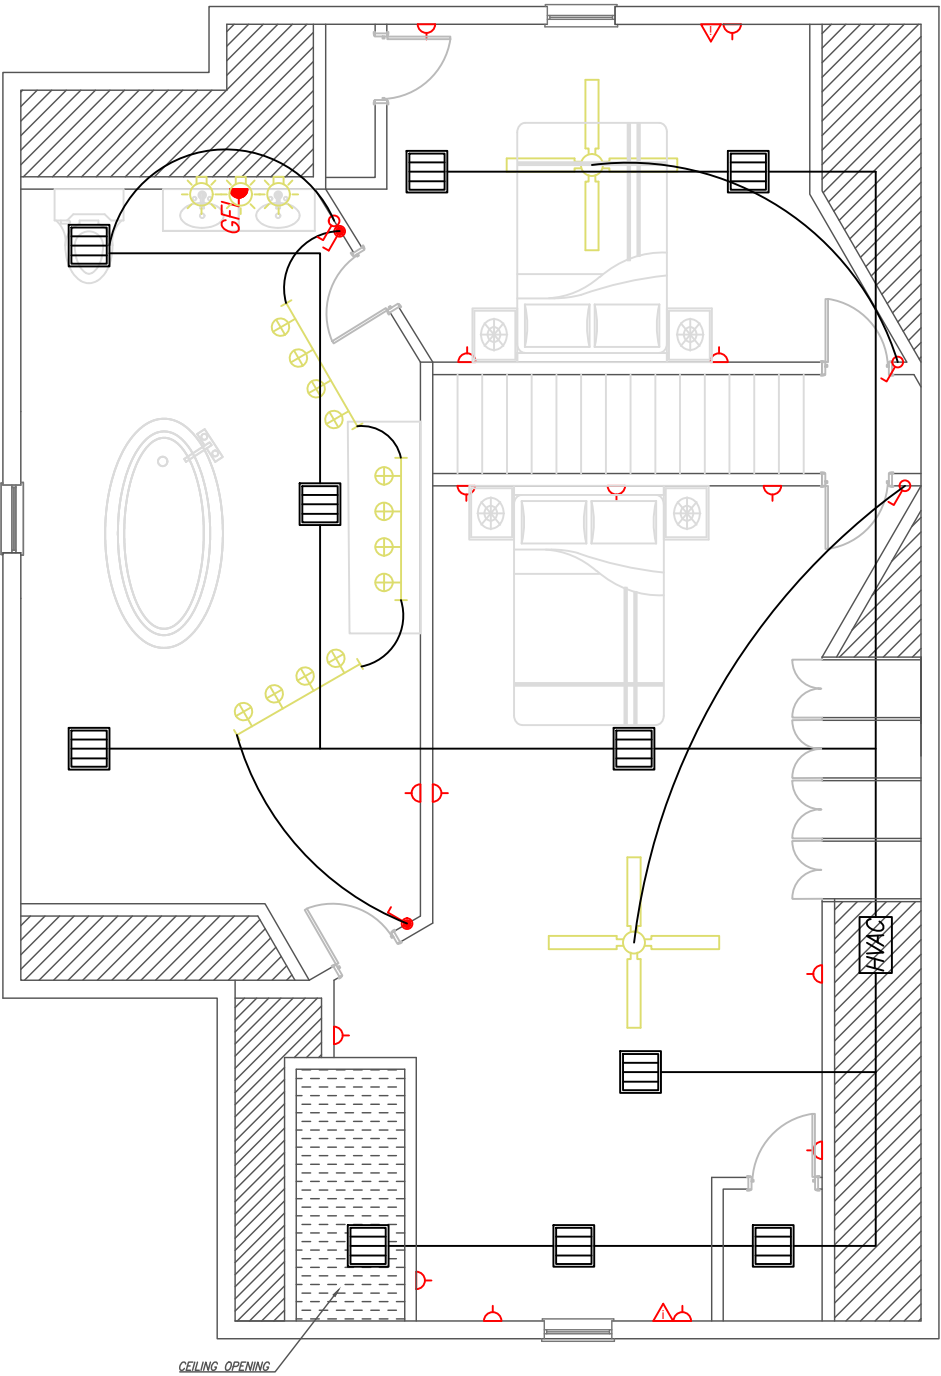

Itemref	Quantity	Title/Name, designation, material, dimension etc			Article No./Reference	
Designed by Orlando Durr	Checked by	Approved by - date XXX - 00/00/00	File name -	Date 1/20/2022	Scale N/A	
Not to Scale For Design Ref Only				125 Hanrick St - FL2 Plan		
				x	Edition 1	Sheet 1/2

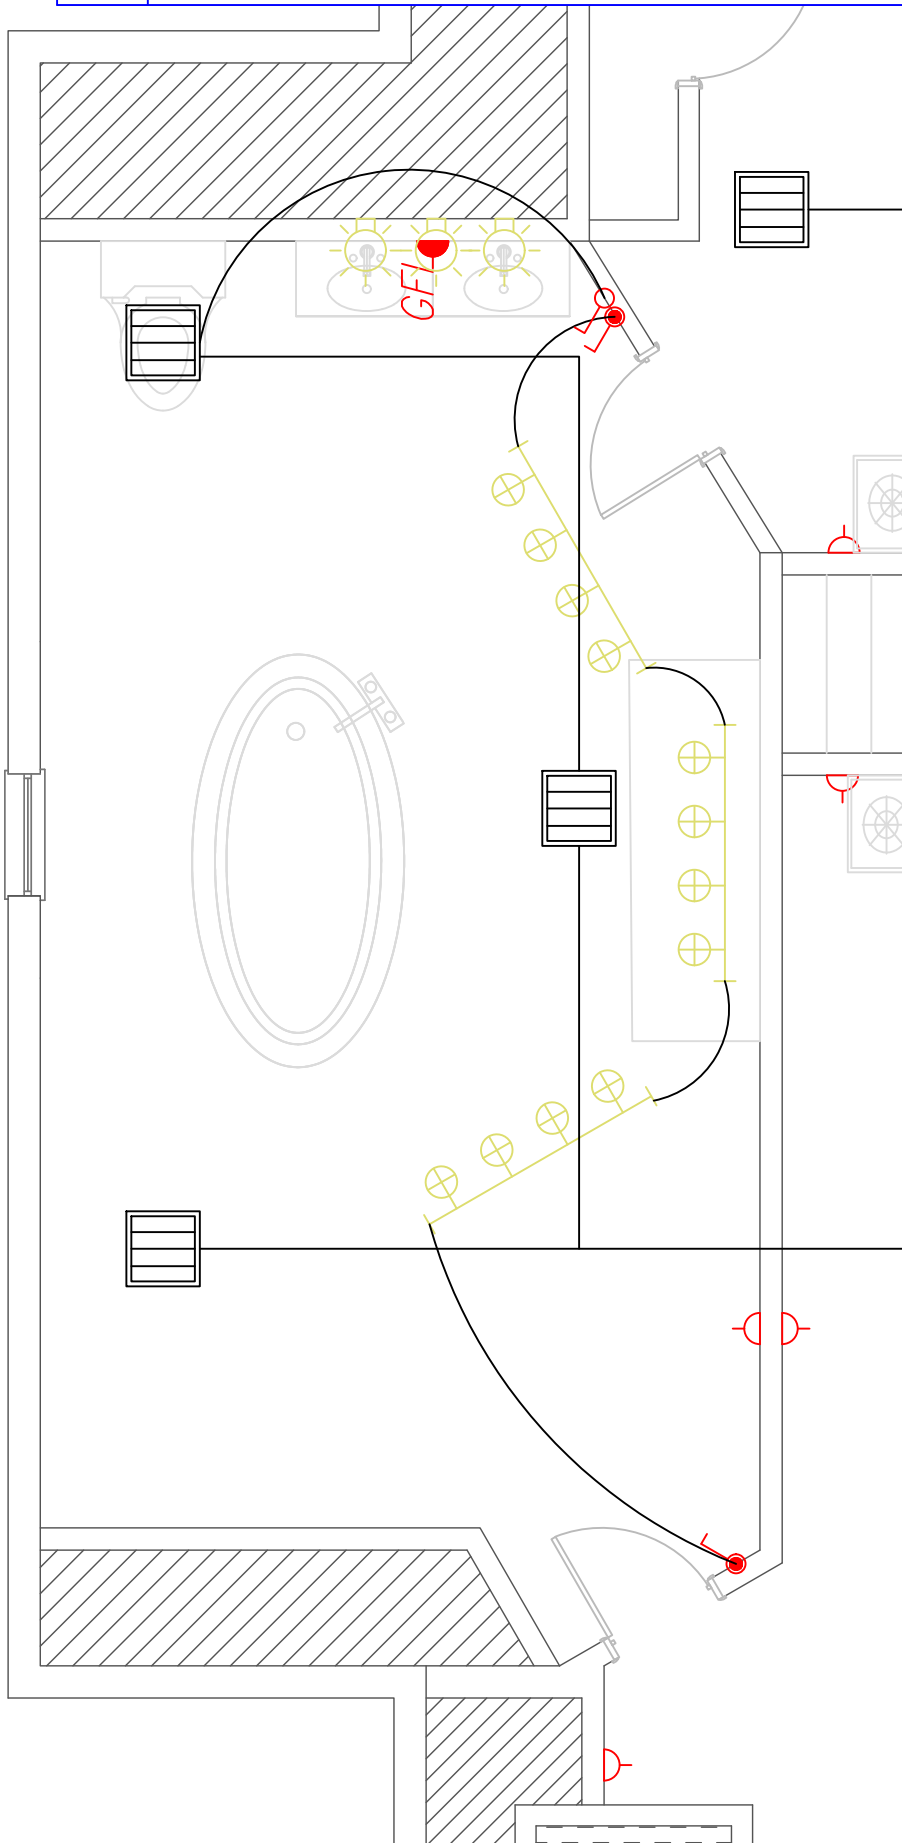

Electric / Lighting Symbols			
Symbol	Description	Symbol	Description
	Recessed Ceiling Light		Single Outlet
	LED Track Light		In-Cabinet Outlet
	Kitchen Island Light		GFI Outlet
	LED Strip Lighting		Fridge 20-AMP Outlet
	Under Cabinet Lighting		Dryer 30-AMP Outlet
	Wall Mounted Light Fixture		Range 50-AMP Outlet
	Ceiling Light Fixture		Weather-Proof Outlet
	Ceiling Fan Fixture		Coaxial Outlet
	Ceiling Vent		Ethernet Outlet
	HVAC System		One Way Switch
	Connection		Two Way Switch

Itemref	Quantity	Title/Name, designation, material, dimension etc			Article No./Reference	
Designed by Orlando Durr	Checked by	Approved by - date XXX - 00/00/00	File name -	Date 1/20/2022	Scale N/A	
Not to Scale For Design Ref Only				125 Hanrick St - FL2 Plan		
				x	Edition 1	Sheet 2/2