


This document is the property of 'MSPVL' and should not be used or traced in any way detrimental to their interests.

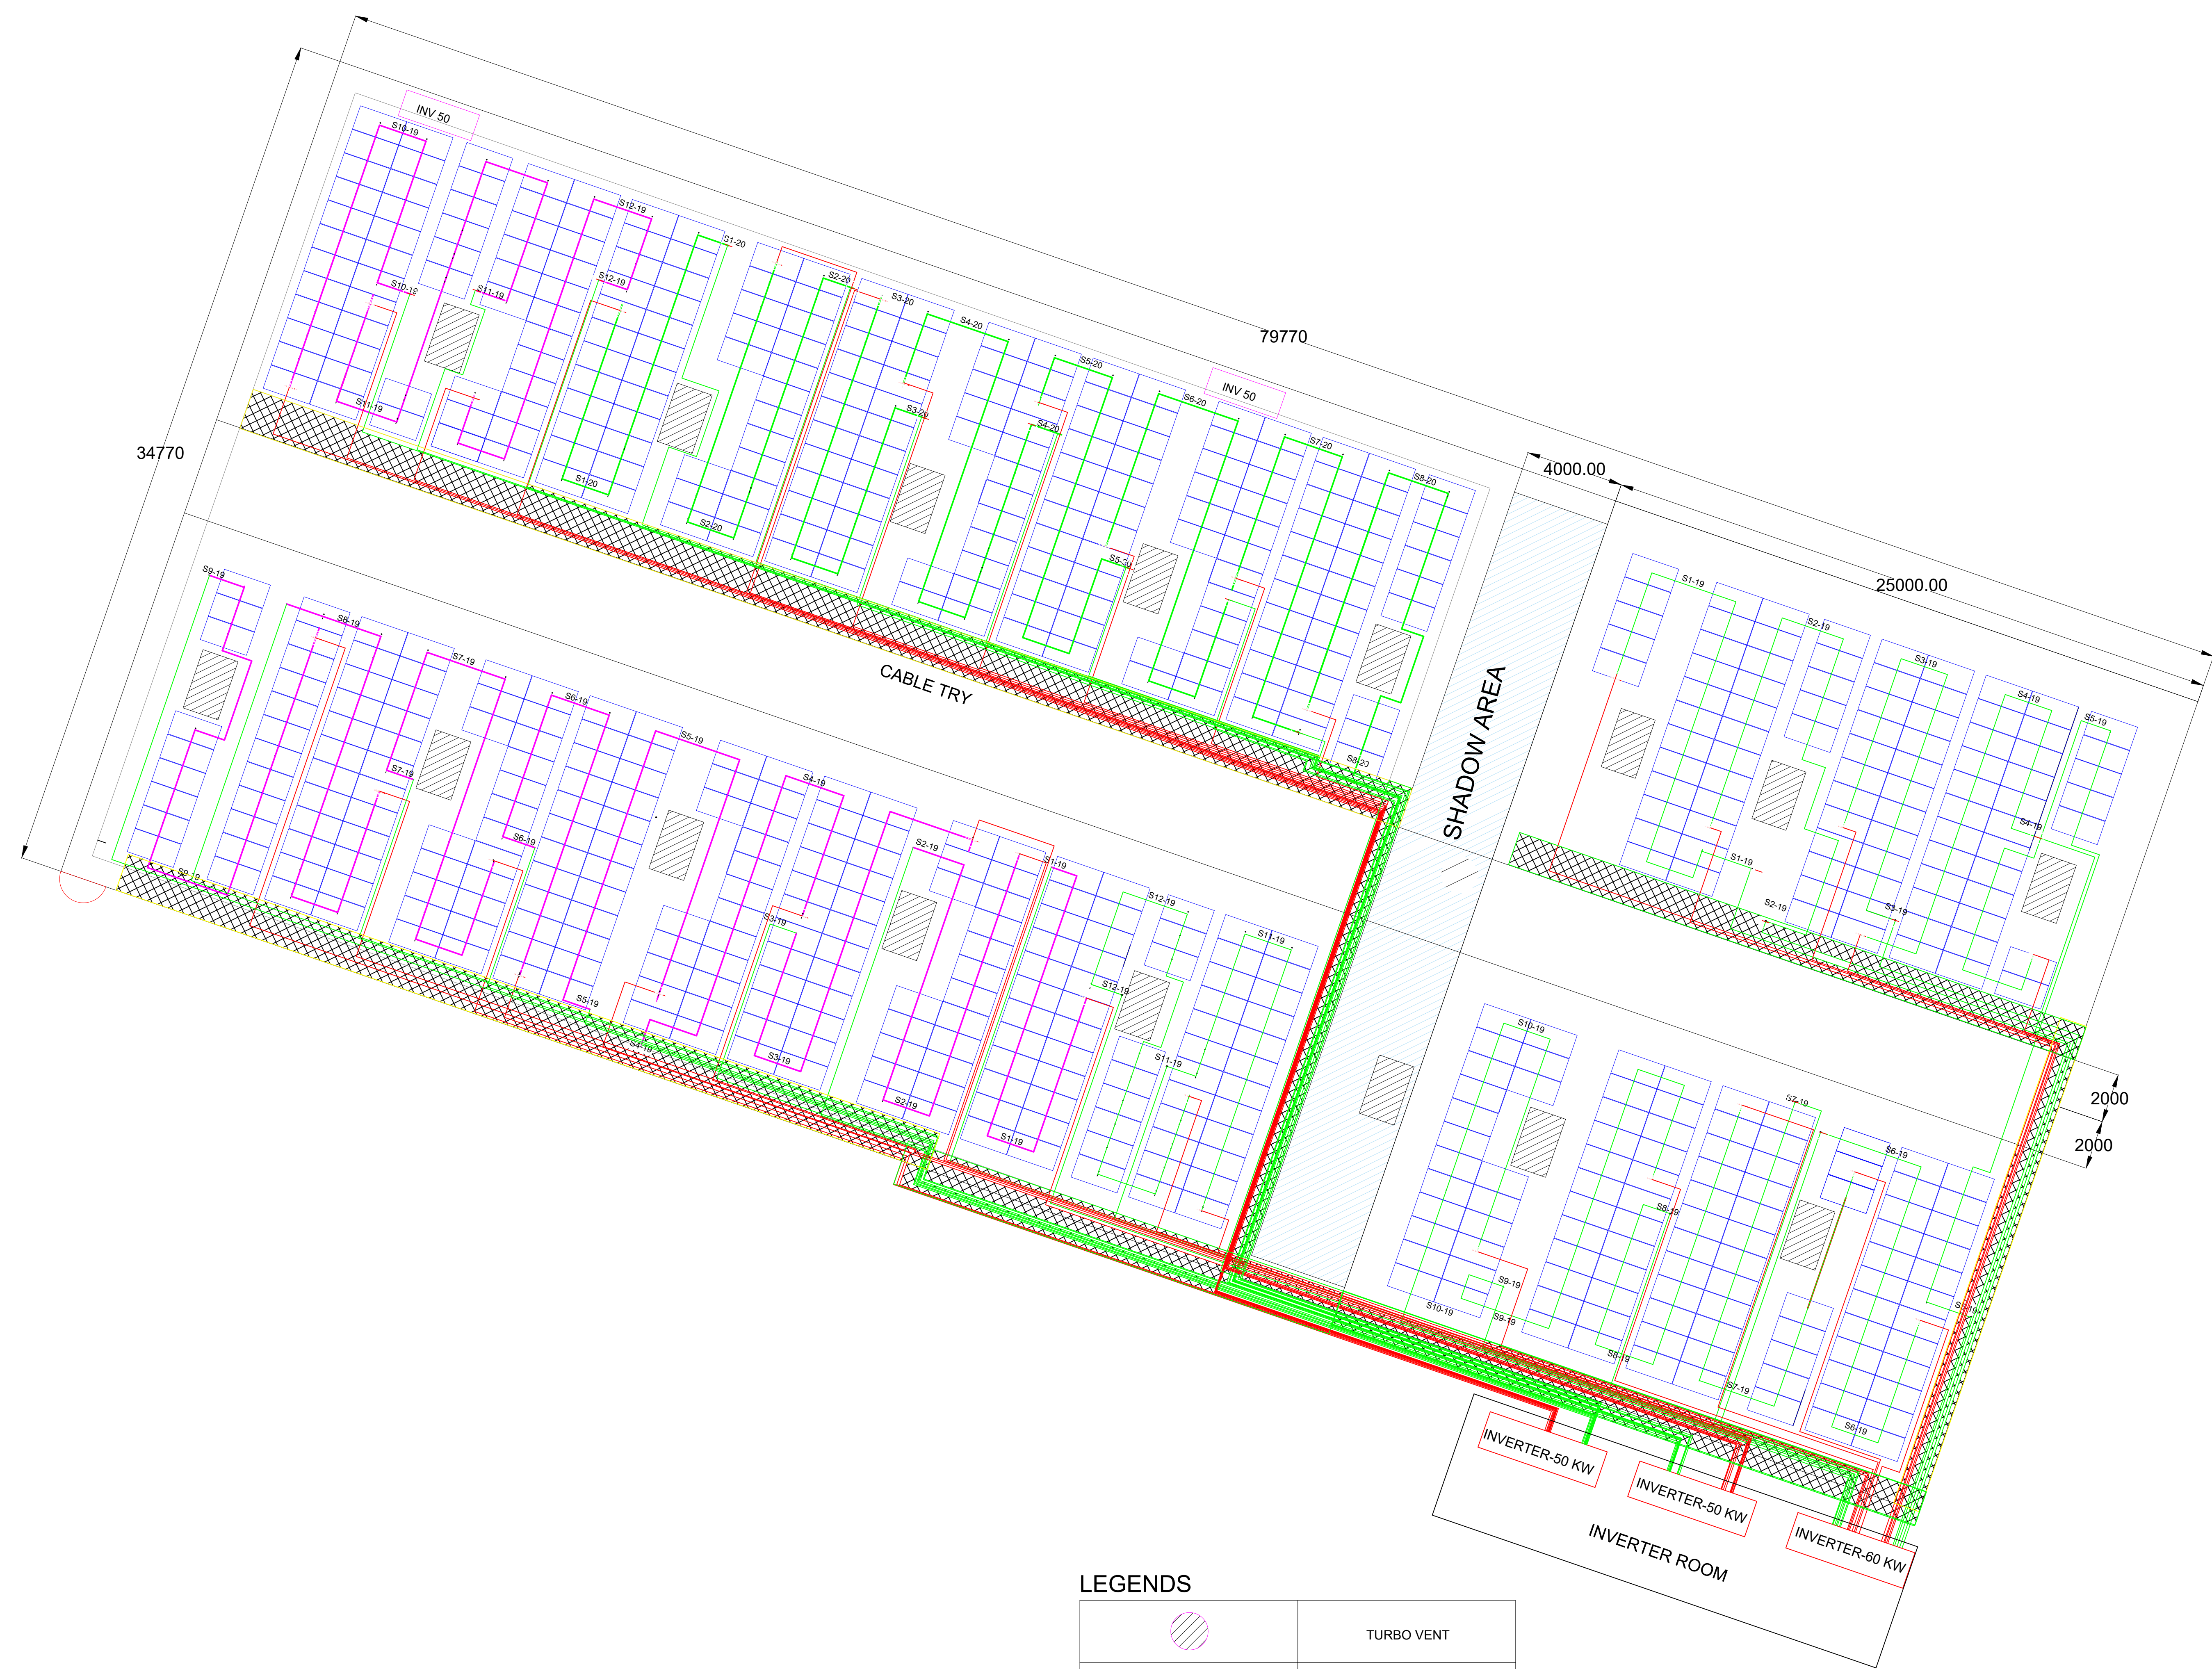

SYSTEM DETAILS

Total Plant DC Capacity	200.2 KWp
Module Wp Used	325Wp
Total No. of PV Module	616
Power Evacuation	415 KV
Module Tilt Angle	@Shade Angle
Module orientation	Landscape
ModuleDimensions(in mm)	1976x992x35mm
Weight PV Module	22 Kgs
Approx. Area (Sq.m)	2774
Inverter Capacity	50,60KW
Number of Inverter	2/1
Number of Strings	32- 20 Module

LEGENDS

	TURBO VENT
	SKYLIGHT
	WALKWAY
	LIFELINE
	MONKEY LADDER
	50KW INVERTER
	PV MODULE
	CABLE TRY

NO.	DATE	ALTERATIONS	DRN. BY	APPRD. BY

ARS SOLAR TECH PVT.LTD. 	ID NO.: E:\ENQUIRY\HF-EN-201805002188 Adani Nagpur 201 Kw\New Folder\DWG\CABLE TRY LAYOUT.dwg	TOLERANCE :- (EXCEPT AS NOTED) AS PER ISO 2768-C	LINEAR DIMENSIONS DIMENSION TOLERANCE 0-30 ±0.2 30-120 ±0.8 120-400 ±1.2 400-1000 ±2.0 1000-2000 ±3.0	ANGULAR DIMENSIONS LENGTH TOLERANCE 0-10 ±1°-30' 10-50 ±1' 50-120 ±0.30' 120- 400 ±0.15' 400- above ±0.10'
	DRN. BY	CLIENT: MUNDRA SOLAR PVT LTD	SCALE:	
	CHKD. BY	PROJECT NAME:- ADANI WILAMR LTD NAGPUR 200.2 KW	SHEET NO.:	
	APPRD. BY	TITLE: CABLE TRY.LAYOUT	DRG. NO.:	

COPYRIGHT:- This Drawing/Information is Copyright of ARS SOLAR TECH PVT.LTD. and should not be copied, reproduced, or disclosed without prior consent of the Company.