
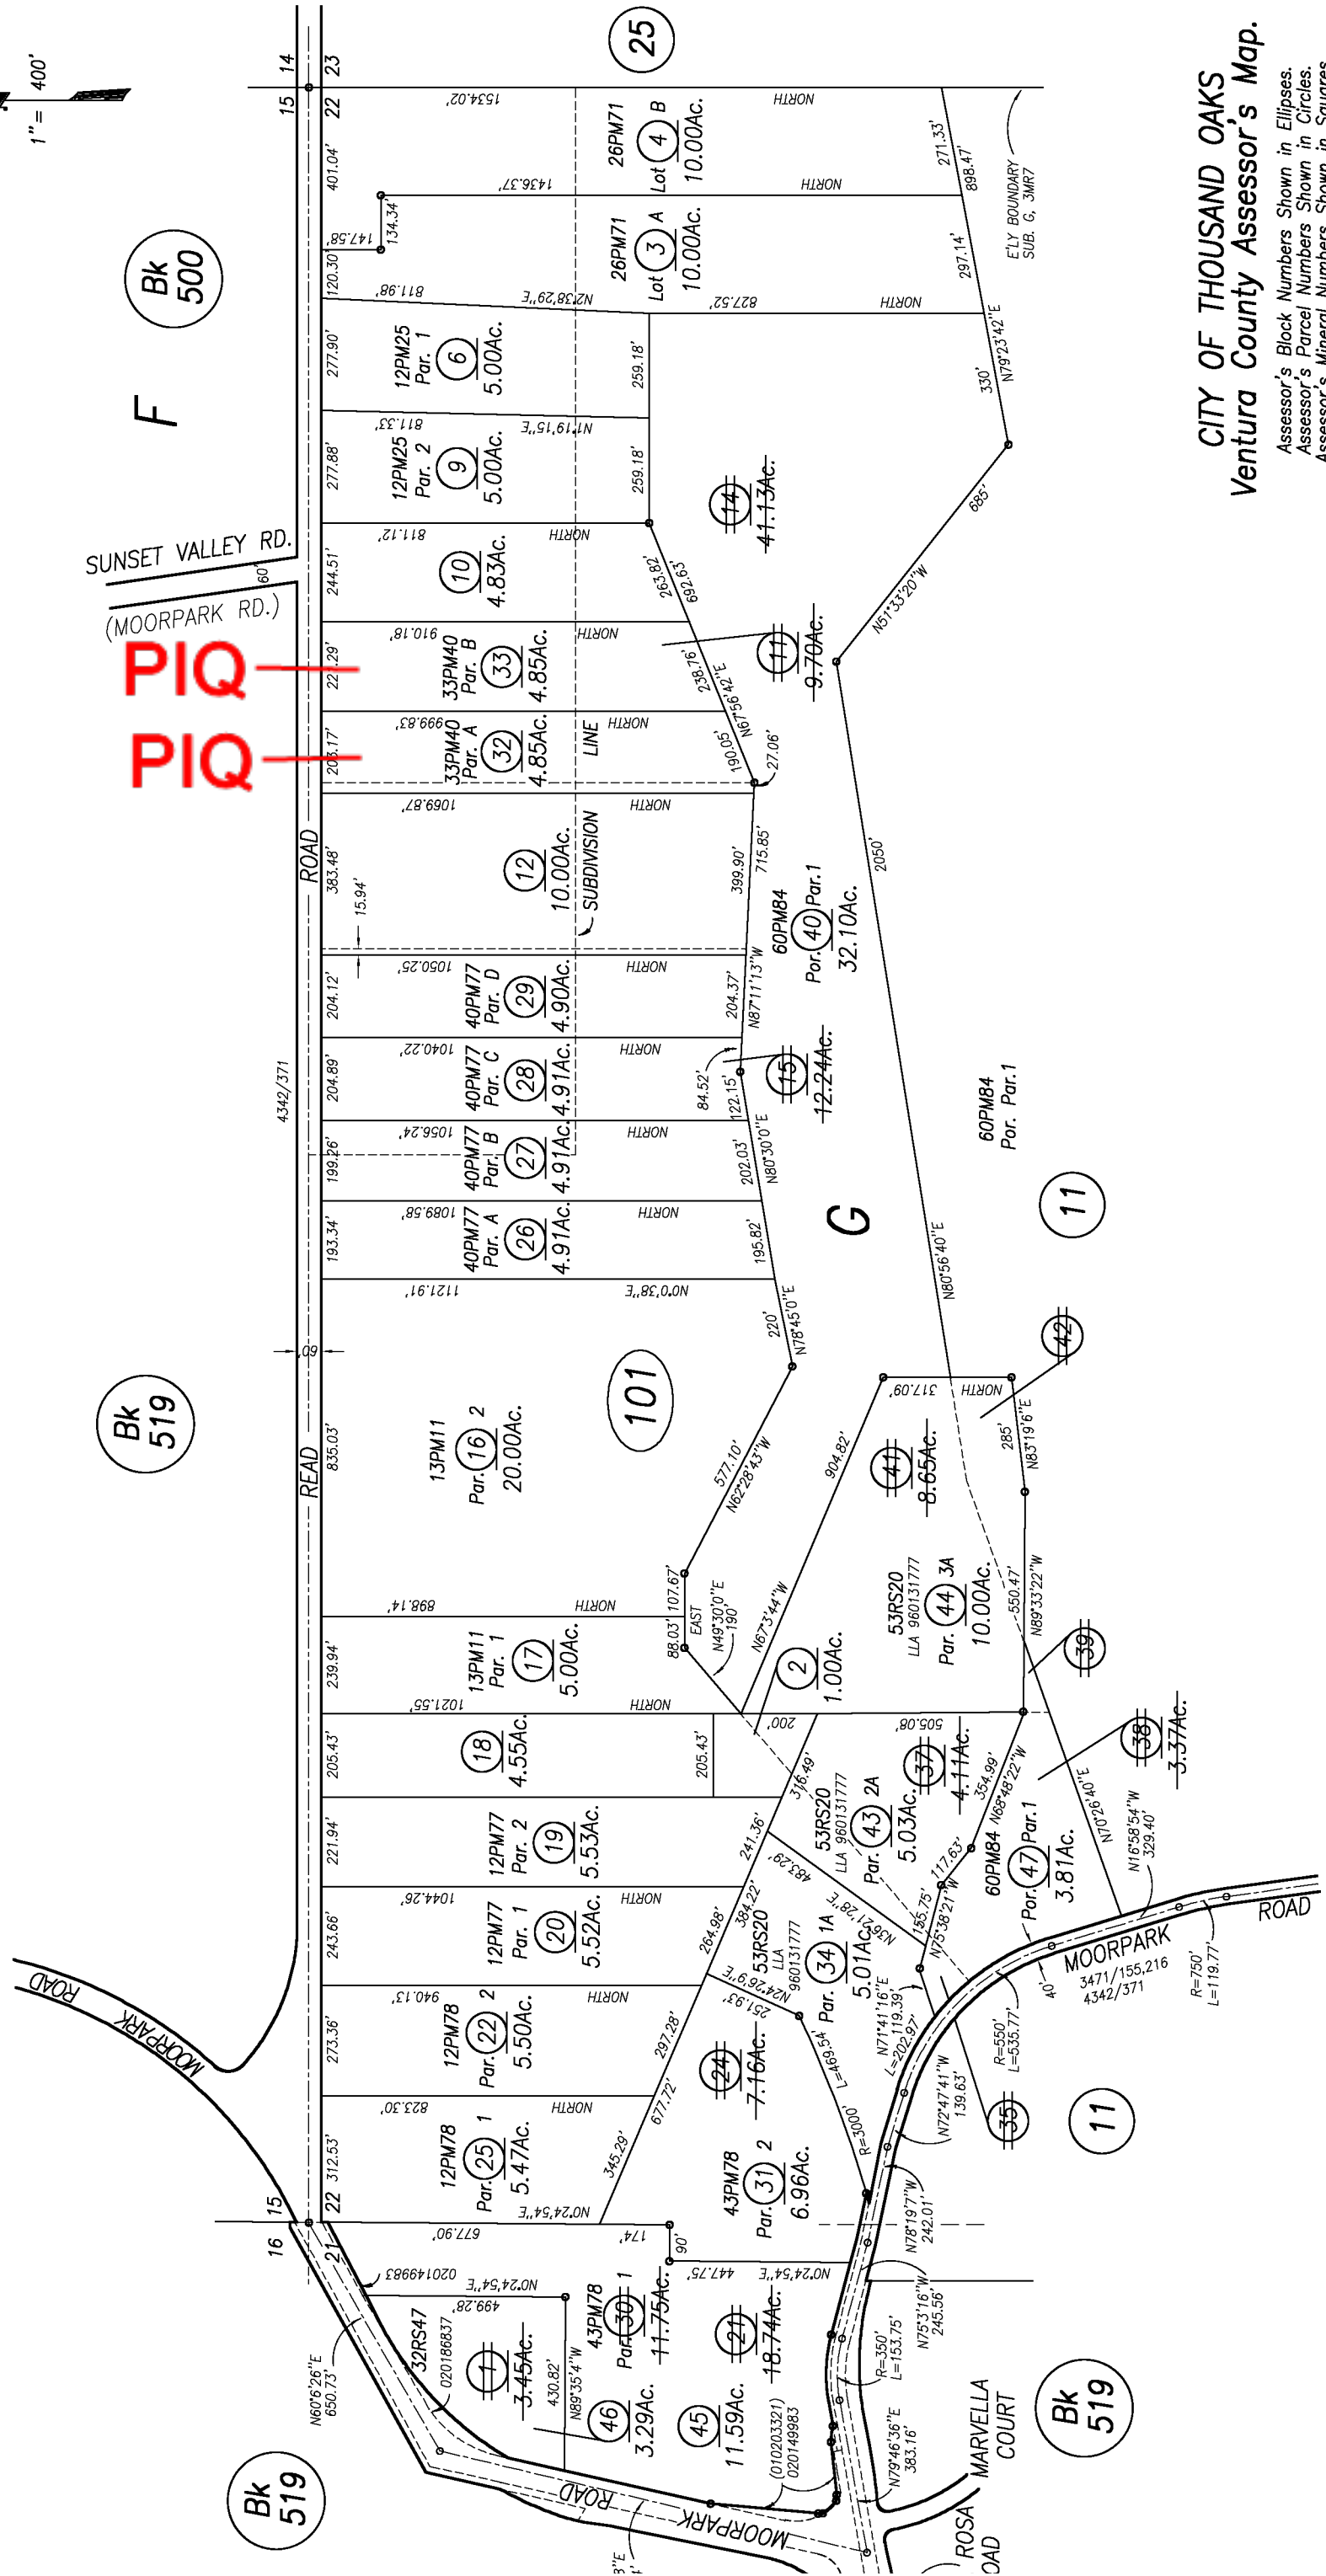


592-10

Tax Rate Area  
08062  
08100

RANCHO SIMI  
PORTION SECTIONS 21 & 22, T.2N, R.19W.

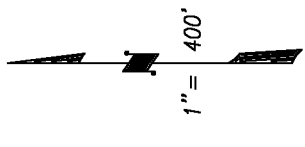

CITY OF THOUSAND OAKS  
Ventura County Assessor's Map.

Assessor's Block Numbers Shown in Ellipses.  
Assessor's Parcel Numbers Shown in Circles.  
Assessor's Mineral Numbers Shown in Squares.

DRAWN	REVISED	3-8-2007
REDRAWN	S.R. CREATED	6-30-2005
INKED	PLOTTED EFFECTIVE	69-70 ROLL
	PREVIOUS Bk.680, Portion Pg.01	
Compiled By Ventura County Assessor's Office		

NOTE: ASSESSOR PARCELS SHOWN ON THIS PAGE  
DO NOT NECESSARILY CONSTITUTE LEGAL LOTS.  
CHECK WITH COUNTY SURVEYOR'S OFFICE OR  
PLANNING DIVISION TO VERIFY.

This map/plat is being furnished as an aid in locating the herein described Land in relation to adjoining streets, natural boundaries and other land, and is not a survey of the land depicted. Except to the extent a policy of title insurance is expressly modified by endorsement, if any, the Company does not insure dimensions, distances, location of easements, acreage or other matters shown thereon.