


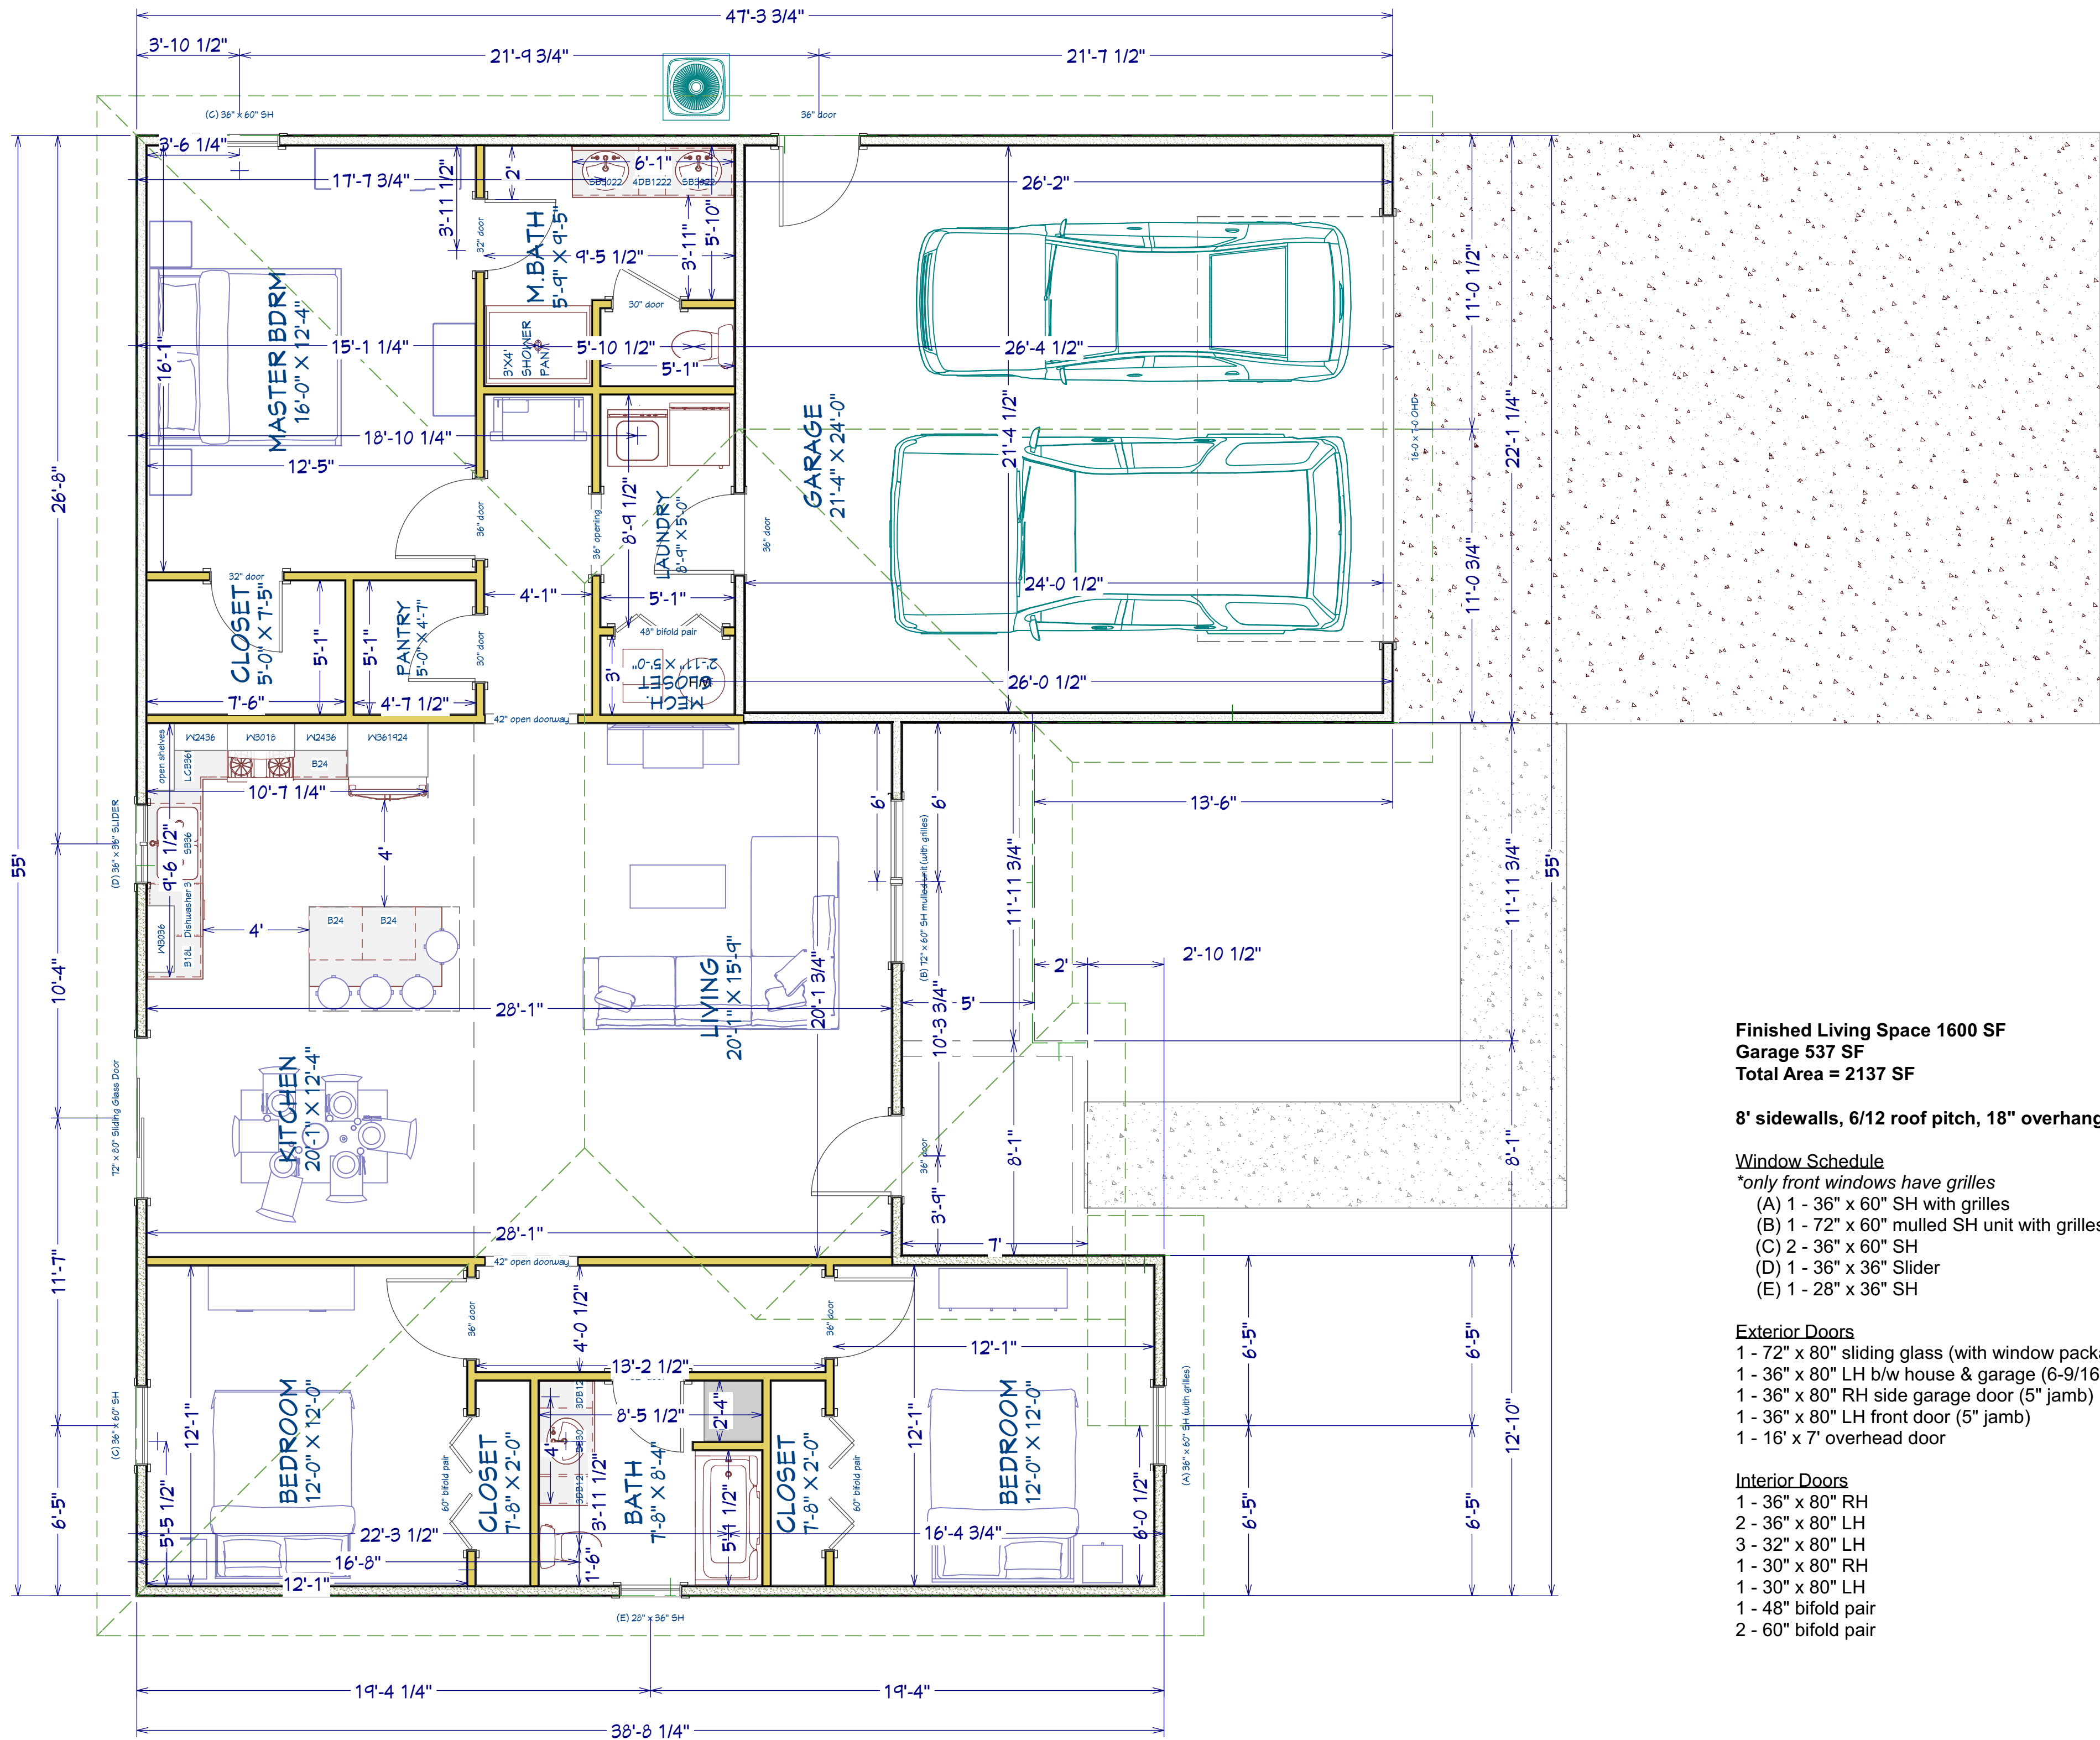

Finished Living Space 1600 SF
Garage 537 SF
Total Area = 2137 SF

8' sidewalls, 6/12 roof pitch, 18" overhangs

Window Schedule

- *only front windows have grilles
- (A) 1 - 36" x 60" SH with grilles
 - (B) 1 - 72" x 60" mulled SH unit with grilles
 - (C) 2 - 36" x 60" SH
 - (D) 1 - 36" x 36" Slider
 - (E) 1 - 28" x 36" SH

Exterior Doors

- 1 - 72" x 80" sliding glass (with window package)
- 1 - 36" x 80" LH b/w house & garage (6-9/16" jamb)
- 1 - 36" x 80" RH side garage door (5" jamb)
- 1 - 36" x 80" LH front door (5" jamb)
- 1 - 16' x 7' overhead door

Interior Doors

- 1 - 36" x 80" RH
- 2 - 36" x 80" LH
- 3 - 32" x 80" LH
- 1 - 30" x 80" RH
- 1 - 30" x 80" LH
- 1 - 48" bifold pair
- 2 - 60" bifold pair

NO.	DESCRIPTION	BY	DATE

6	Narrowed to 55' Wide MS	MS	06-29-21

FLOORPLAN			
SHEET TITLE:			

PROJECT DESCRIPTION:		CREEKSIDE SPEC A	
		REV 6	

DRAWINGS PROVIDED BY:		MINDY STAHL TURNKEY LLC	
-----------------------	--	----------------------------	--

DATE:	06-29-21
-------	----------

SCALE:	1/4" = 1'
--------	-----------

SHEET:	A-1
--------	-----