

Finished Living Space 1907 SF  
Garage 511 SF  
Total Enclosed Area = 2418 SF

Window Schedule

- 1 - Type (A) 72" x 60" mulled unit  
(42"x 60" fixed + 30"x 60" casement)


- 5 - Type (B) 36" x 60" casement

Exterior Doors

- 1 - 36" x 80" LH 3-lite front door +  
(2) 12" x 80" full glass sidelites (5" jamb)  
1 - 36" x 80" LH half-glass (5" jamb)  
1 - 36" x 80 RH solid (6-9/16" jamb)  
1 - 72" x 80" sliding glass (w/ windows)  
1 - 16' x 7' overhead door

Interior Doors

- 1 - 36" x 80" RH  
3 - 36" x 80" LH  
4 - 30" x 80" RH  
2 - 48" bifold closet  
2 - 60" bifold closet

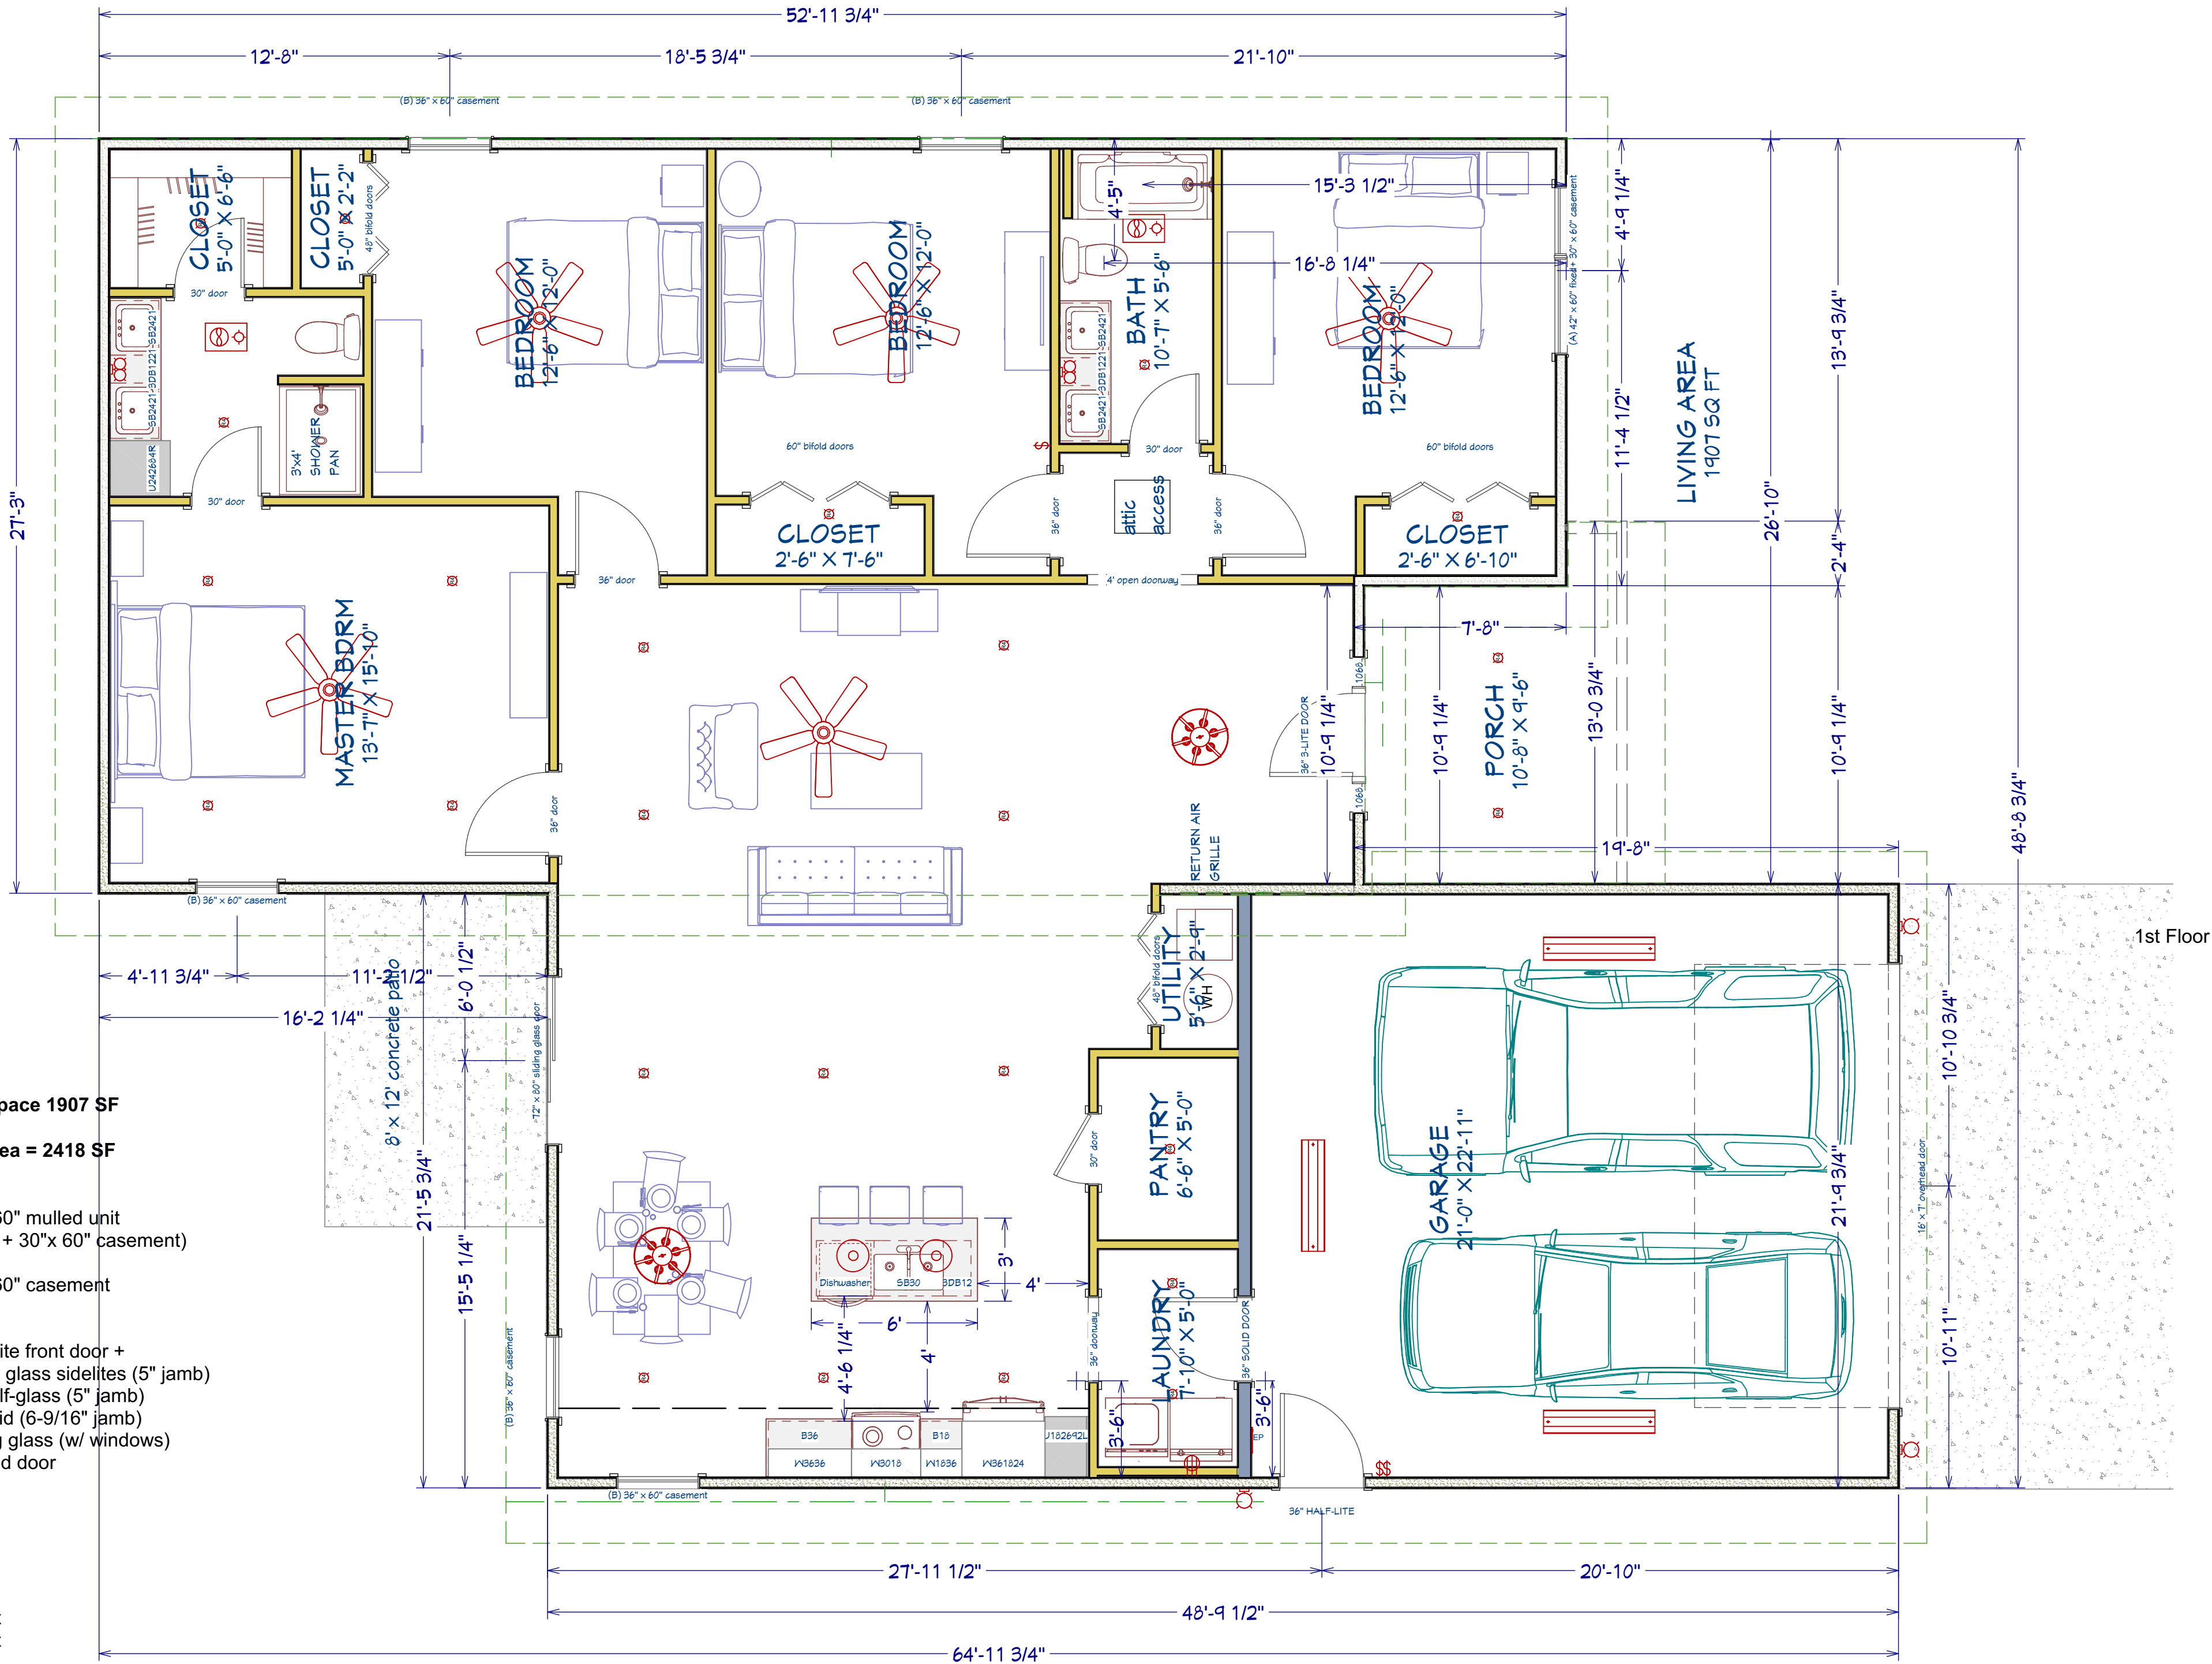

|  |  |  |  |
|--|--|--|--|
|  |  |  |  |
|  |  |  |  |

| NO. | DESCRIPTION       | BY | DATE     |
|-----|-------------------|----|----------|
| 0   | 4-bedroom version | MS | 06-30-21 |
| 1   | pantry, cabinets  | MS | 10-18-21 |
|     |                   |    |          |
|     |                   |    |          |

|              |  |           |
|--------------|--|-----------|
| SHEET TITLE: |  | FLOORPLAN |
|--------------|--|-----------|

|                      |                      |
|----------------------|----------------------|
| PROJECT DESCRIPTION: | CREEKSIDE SPEC C-4BR |
|                      | REV 1                |

|                       |                            |
|-----------------------|----------------------------|
| DRAWINGS PROVIDED BY: | MINDY STAHL<br>TURNKEY LLC |
|-----------------------|----------------------------|

|       |          |
|-------|----------|
| DATE: | 10-18-21 |
|-------|----------|

|        |           |
|--------|-----------|
| SCALE: | 1/4" = 1' |
|--------|-----------|

|        |     |
|--------|-----|
| SHEET: | A-1 |
|--------|-----|