

Finished Living Space 1907 SF
Garage 511 SF
Total Enclosed Area = 2418 SF

Window Schedule

- 1 - Type (A) 72" x 60" mulled unit
(42"x 60" fixed + 30"x 60" casement)


- 5 - Type (B) 36" x 60" casement

Exterior Doors

- 1 - 36" x 80" LH 3-lite front door +
(2) 12" x 80" full glass sidelites (5" jamb)
1 - 36" x 80" LH half-glass (5" jamb)
1 - 36" x 80 RH solid (6-9/16" jamb)
1 - 72" x 80" sliding glass (w/ windows)
1 - 16' x 7' overhead door

Interior Doors

- 1 - 36" x 80" RH
3 - 36" x 80" LH
4 - 30" x 80" RH
2 - 48" bifold closet
2 - 60" bifold closet

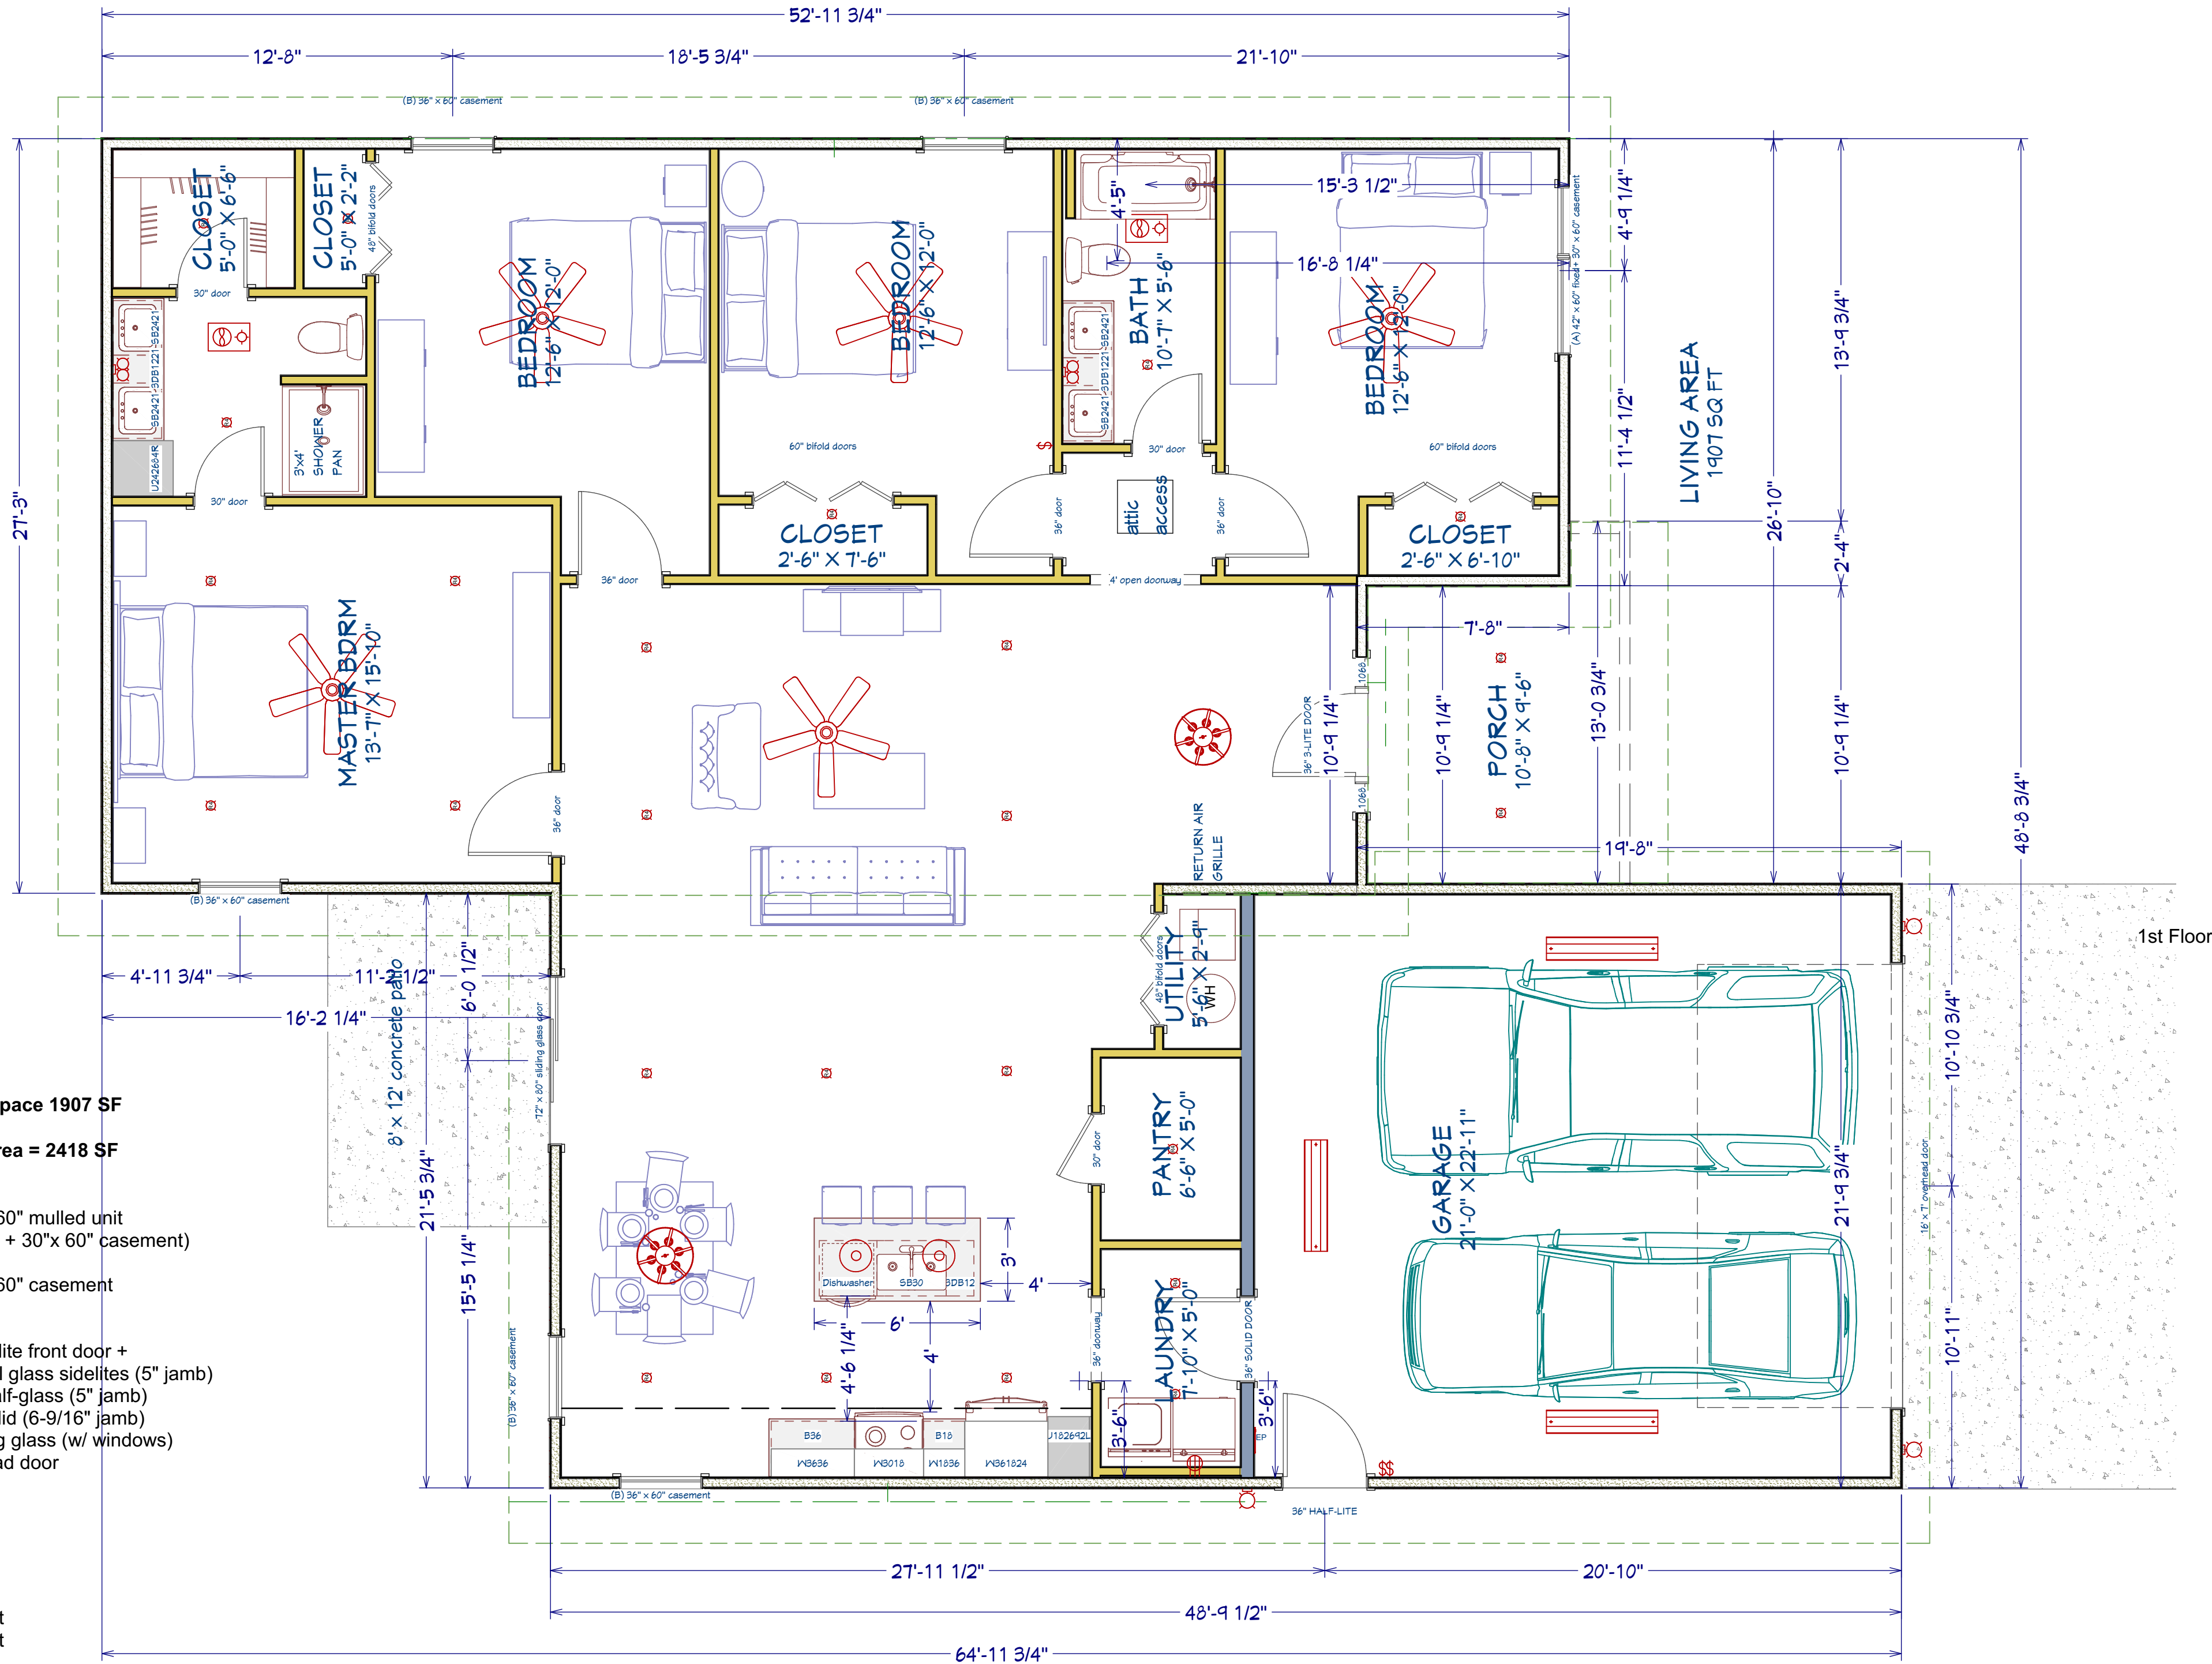

NO.	DESCRIPTION	BY	DATE
0	4-bedroom version	MS	06-30-21
1	pantry, cabinets	MS	10-18-21

NO.	DESCRIPTION	BY	DATE
0	4-bedroom version	MS	06-30-21
1	pantry, cabinets	MS	10-18-21

Elevation 1

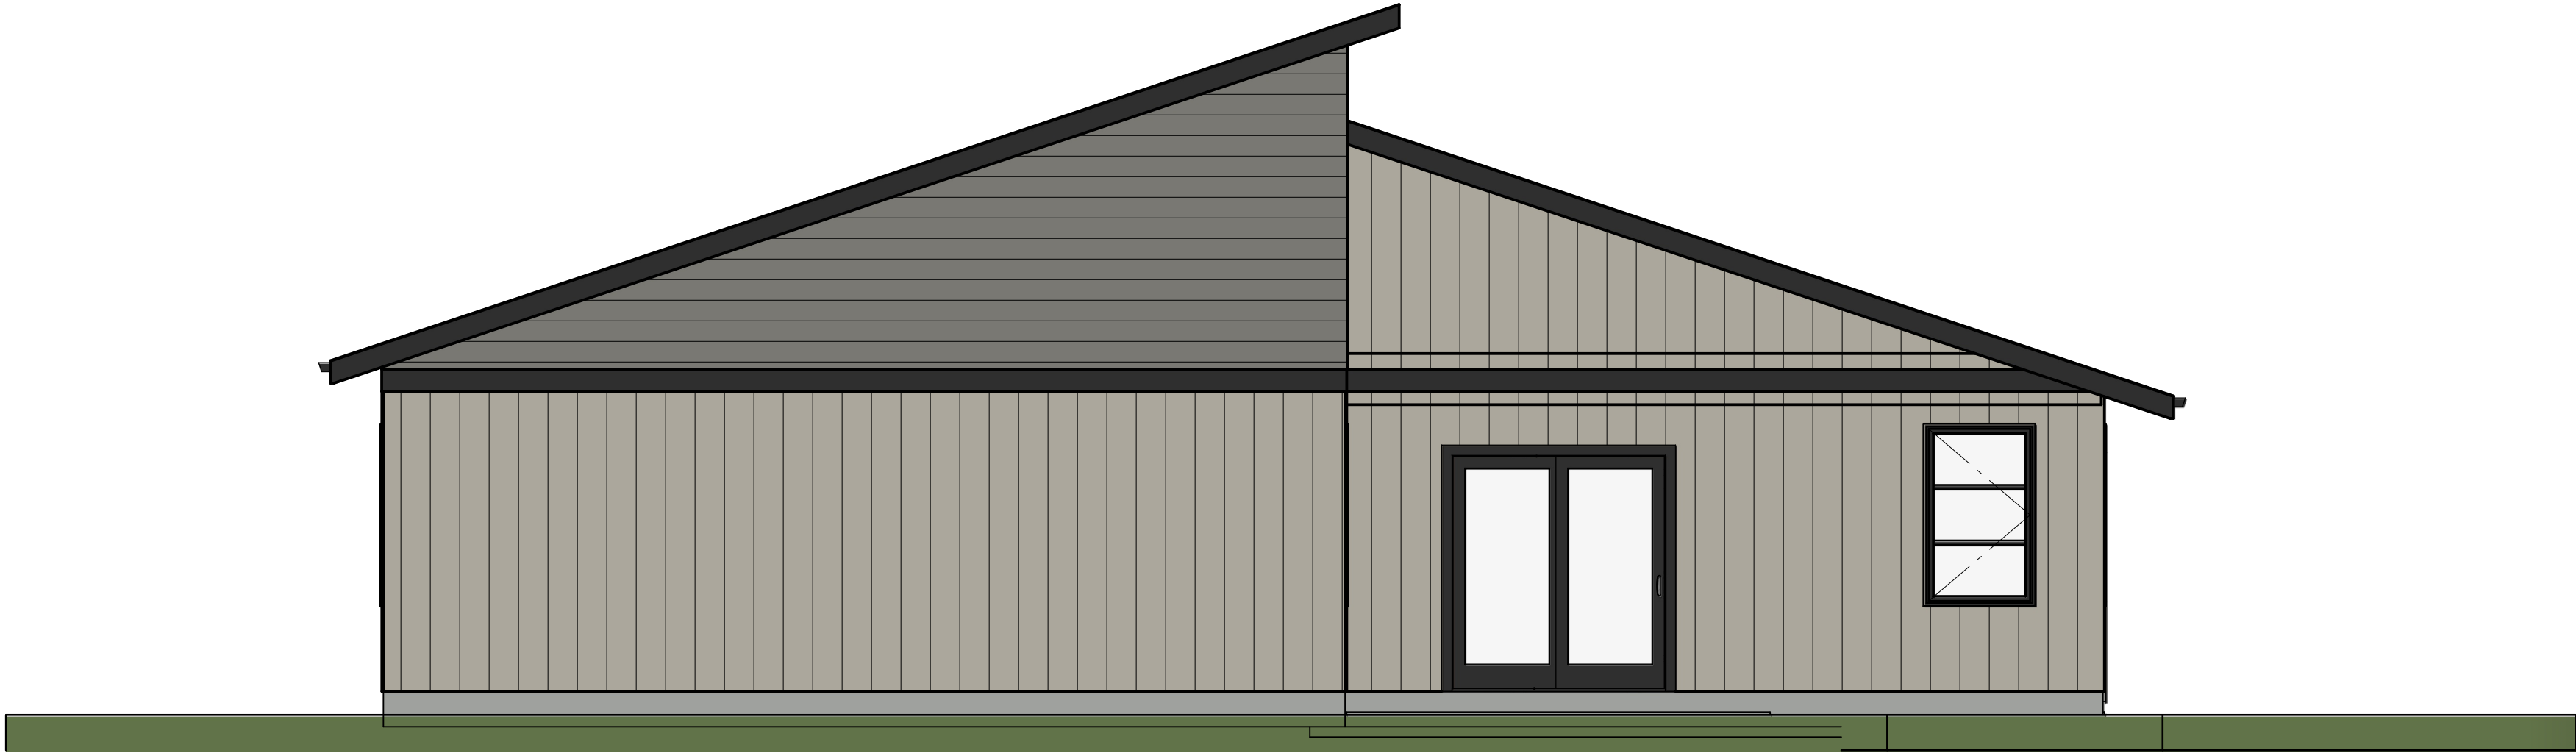

Elevation 2

NO.	DESCRIPTION	BY	DATE
1	4-bedroom version	MS	06-30-21

SHEET TITLE:

ELEVATIONS

PROJECT DESCRIPTION:

CREEKSIDE SPEC C-4BR
REV 1

DRAWINGS PROVIDED BY:

MINDY STAHL
TURNKEY LLC

DATE:

06-30-21

SCALE:


1/4" = 1'

SHEET:

A-2



Elevation 3

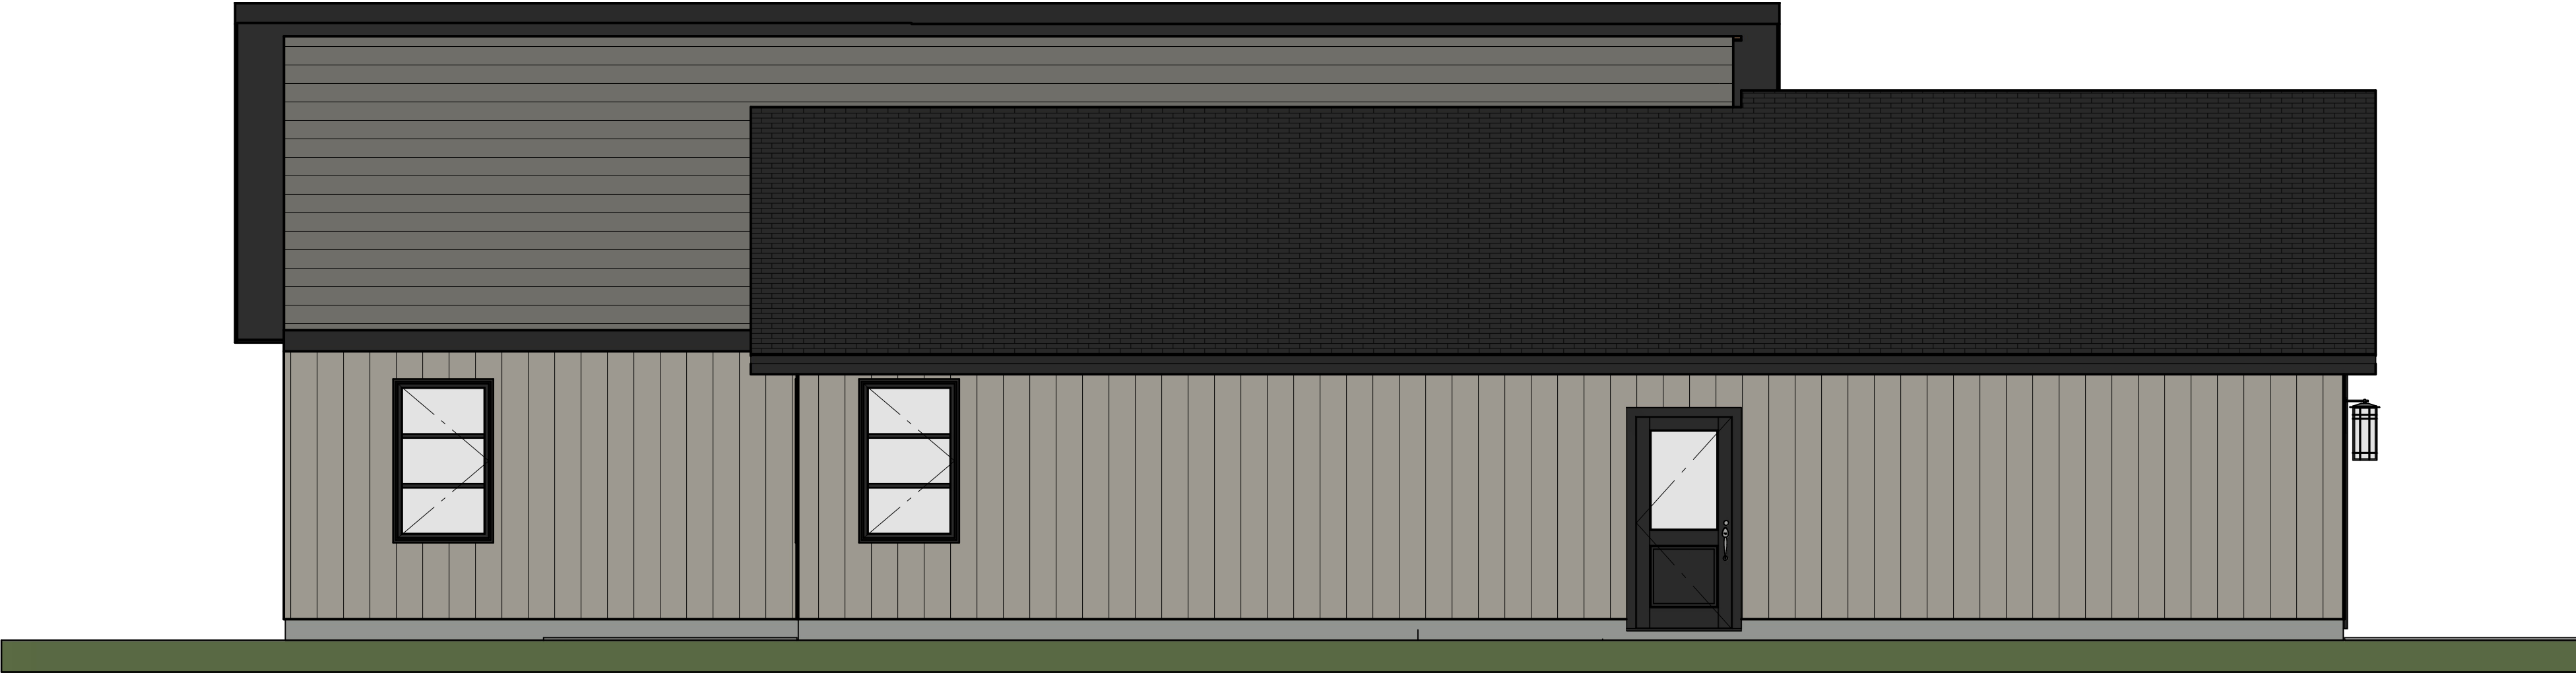

Elevation 4

NO.	DESCRIPTION	BY	DATE
1	4-bedroom version	MS	06-30-21

SHEET TITLE:

SIDE ELEVATIONS

PROJECT DESCRIPTION:

CREEKSIDE SPEC C-4BR
REV 1

DRAWINGS PROVIDED BY:

MINDY STAHL
TURNKEY LLC

DATE:

06-30-21

SCALE:

1/4" = 1'

SHEET:

A-3